

## **ANNEXURE 1:**



### **Revised Basement Plans for levels B05 and B06**

**GENERAL NOTES**

- TWO STAGING CONSTRUCTION ABORTED; ONE STAGING CONSTRUCTION FOR THE PROPOSED DEVELOPMENT
- COORDINATION & UPDATE OF REVISED STRUCTURAL COLUMNS & WALLS UPDATED
- ESSENTIAL BUILDING SERVICES ADDED/REVISED/REMOVED

- LEGEND**
- 1 ALL PARKING, MOTOR BIKE PARKING AND STORAGE LAYOUT REARRANGED
  - 2 EXISTING SUBSTATION SITE SEGREGATED DUE TO TECHNICAL ISSUE
  - 3 T1 RESIDENTIAL LOBBY REVISED & LIFT STOP AMENDED
  - 4 END OF TRIP FACILITY RELOCATED
  - 5 INTERNAL BASEMENT RAMP AMENDED AND PUBLIC LIFT RELOCATED
  - 6 COMMERCIAL LIFT ACCESS REMOVED ON THIS LEVEL
  - 7 FIRE STAIR LOCATION ADJUSTED & NEW PUBLIC LIFT LOCATION
  - 8 T3 CORE CONFIGURATION AMENDED
  - 9 SERVICE ROOM ADDED/ REMOVED
  - 10 EXPRESS RAMP REVISED
  - 11 PUBLIC TRAVELATOR RECONFIGURED
  - 12 PUBLIC CARPARK SPACES RELOCATED
  - 13 TROLLEY BAY ADDED
  - 14 CHANGED TO ACCESSIBLE PARKING

DA_PARKING SCHEDULE											
LEVEL	PUBLIC		RETAIL (RESERVED)		COMMERCIAL		RESIDENTIAL		TOTAL		MOTOR BIKE
	STANDARD	ACCESSIBLE	STANDARD	ACCESSIBLE	STANDARD	ACCESSIBLE	STANDARD	ACCESSIBLE	STANDARD	ACCESSIBLE	
LB10	0	0	0	0	0	0	123	14	123	14	9
LB09	0	0	0	0	0	0	118	15	118	15	9
LB08	0	0	0	0	0	0	116	17	116	17	9
LB07	0	0	0	0	0	0	104	17	104	17	9
LB06	0	0	0	0	88	11	17	1	105	12	9
LB05	15	0	55	3	21	1	0	0	91	4	7
LB04	104	7	0	0	0	0	0	0	104	7	9
LB03	105	6	0	0	0	0	0	0	105	6	9
LB02	76	3	0	0	0	0	0	0	76	3	0
TOTAL	300	16	55	3	109	12	478	64	942	95	70

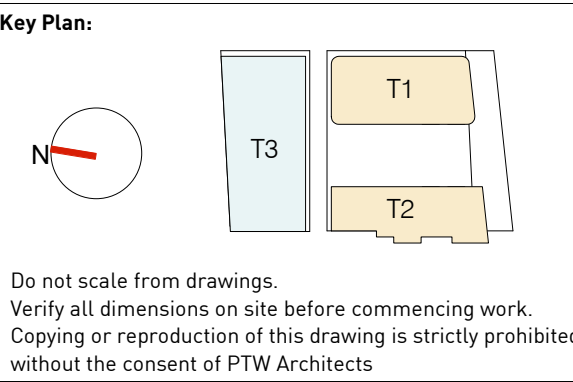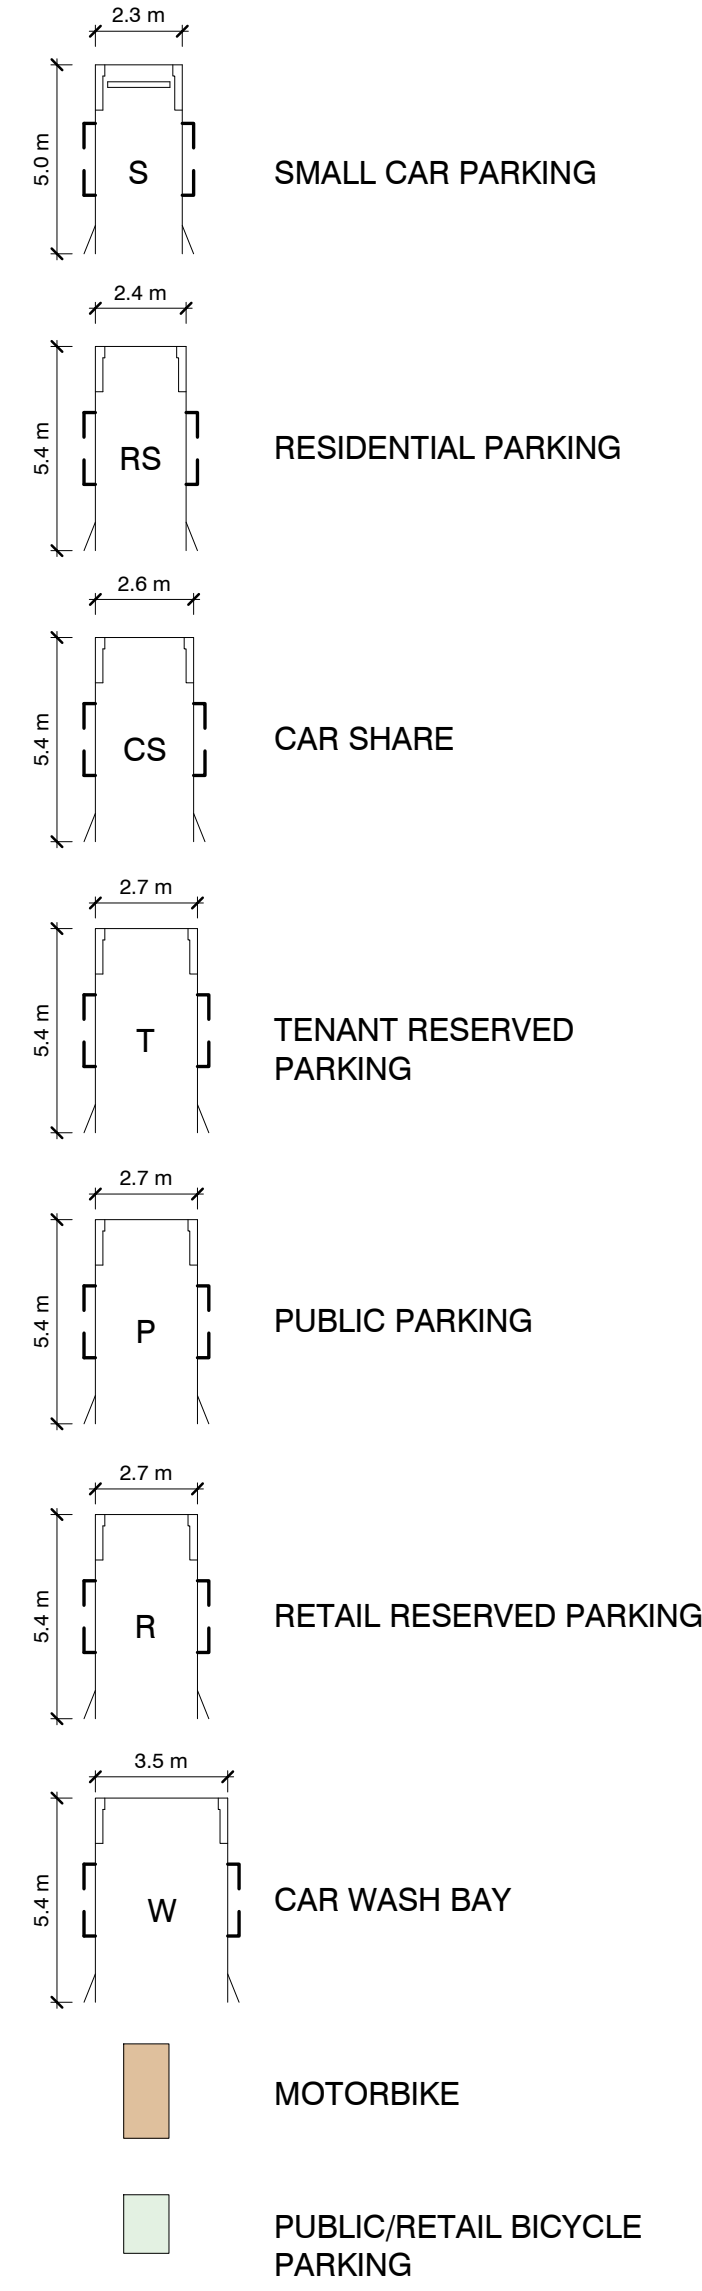

Rv	Amendment	By	Ck	Date	Consultants
J	S4.55 SUBMISSION			04.05.2020	
I	S4.55 SUBMISSION			17.01.2020	
H	FINAL DA SET TO COUNCIL			15.10.2018	
G	REVISED ISSUE DUE TO TELSTRA REQUEST			17.08.2018	
F	FOR INFORMATION			13.08.2018	
E	REVISED LAYOUT TO COUNCIL RFI			14.05.2018	
D	FOR REVIEW			04.04.2018	
C	AMENDMENTS TO INCLUDE STAGING WORK			22.12.2017	
B	DA SUBMISSION			17.11.2017	

**Architect**  
PTW Architects  
Level 11, 88 Phillip Street  
Sydney NSW 2000 Australia  
T +61 2 9232 5877  
[ptw.com.au](http://ptw.com.au)

**PTW**

1 : 200 @ A1

Project PA016038  
**88 CHRISTIE STREET**  
88 Christie Street, St Leonards

Title  
DA-SECTION 4.55  
BASEMENT 05 PLAN

Drawing Number  
**DA-10-1400**



Revision  
**J**



- GENERAL NOTES**
- TWO STAGING CONSTRUCTION ABORTED; ONE STAGING CONSTRUCTION FOR THE PROPOSED DEVELOPMENT
  - COORDINATION & UPDATE OF REVISED STRUCTURAL COLUMNS & WALLS UPDATED
  - ESSENTIAL BUILDING SERVICES ADDED/REVISED/REMOVED

- LEGEND**
- 1 ALL PARKING, MOTOR BIKE PARKING AND STORAGE LAYOUT REARRANGED
  - 2 EXISTING SUBSTATION SITE SEGREGATED DUE TO TECHNICAL ISSUE
  - 3 T1 RESIDENTIAL LOBBY REVISED & LIFT STOP AMENDED
  - 4 RESIDENTIAL LOBBY DOORS/WALLS REMOVED
  - 5 INTERNAL BASEMENT RAMP AMENDED AND PUBLIC LIFT RELOCATED
  - 6 COMMERCIAL LIFT ACCESS REMOVED ON THIS LEVEL
  - 7 FIRE STAIR LOCATION ADJUSTED & NEW PUBLIC LIFT LOCATION
  - 8 T3 CORE CONFIGURATION AMENDED
  - 9 SERVICE ROOM ADDED
  - 10 EXPRESS RAMP REVISED
  - 11 CHANGED TO ACCESSIBLE PARKING

DA_PARKING SCHEDULE											
LEVEL	PUBLIC		RETAIL (RESERVED)		COMMERCIAL		RESIDENTIAL		TOTAL		MOTOR BIKE
	STANDARD	ACCESSIBLE	STANDARD	ACCESSIBLE	STANDARD	ACCESSIBLE	STANDARD	ACCESSIBLE	STANDARD	ACCESSIBLE	
LB10	0	0	0	0	0	0	123	14	123	14	9
LB09	0	0	0	0	0	0	118	15	118	15	9
LB08	0	0	0	0	0	0	116	17	116	17	9
LB07	0	0	0	0	0	0	104	17	104	17	9
LB06	0	0	0	0	88	11	17	1	105	12	9
LB05	15	0	55	3	21	1	0	0	91	4	7
LB04	104	7	0	0	0	0	0	0	104	7	9
LB03	105	6	0	0	0	0	0	0	105	6	9
LB02	76	3	0	0	0	0	0	0	76	3	0
TOTAL	300	16	55	3	109	12	478	64	942	95	70

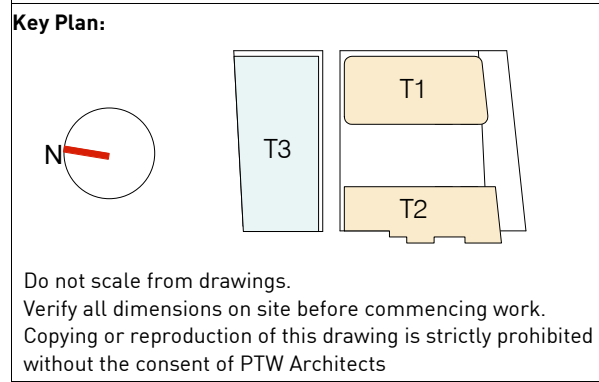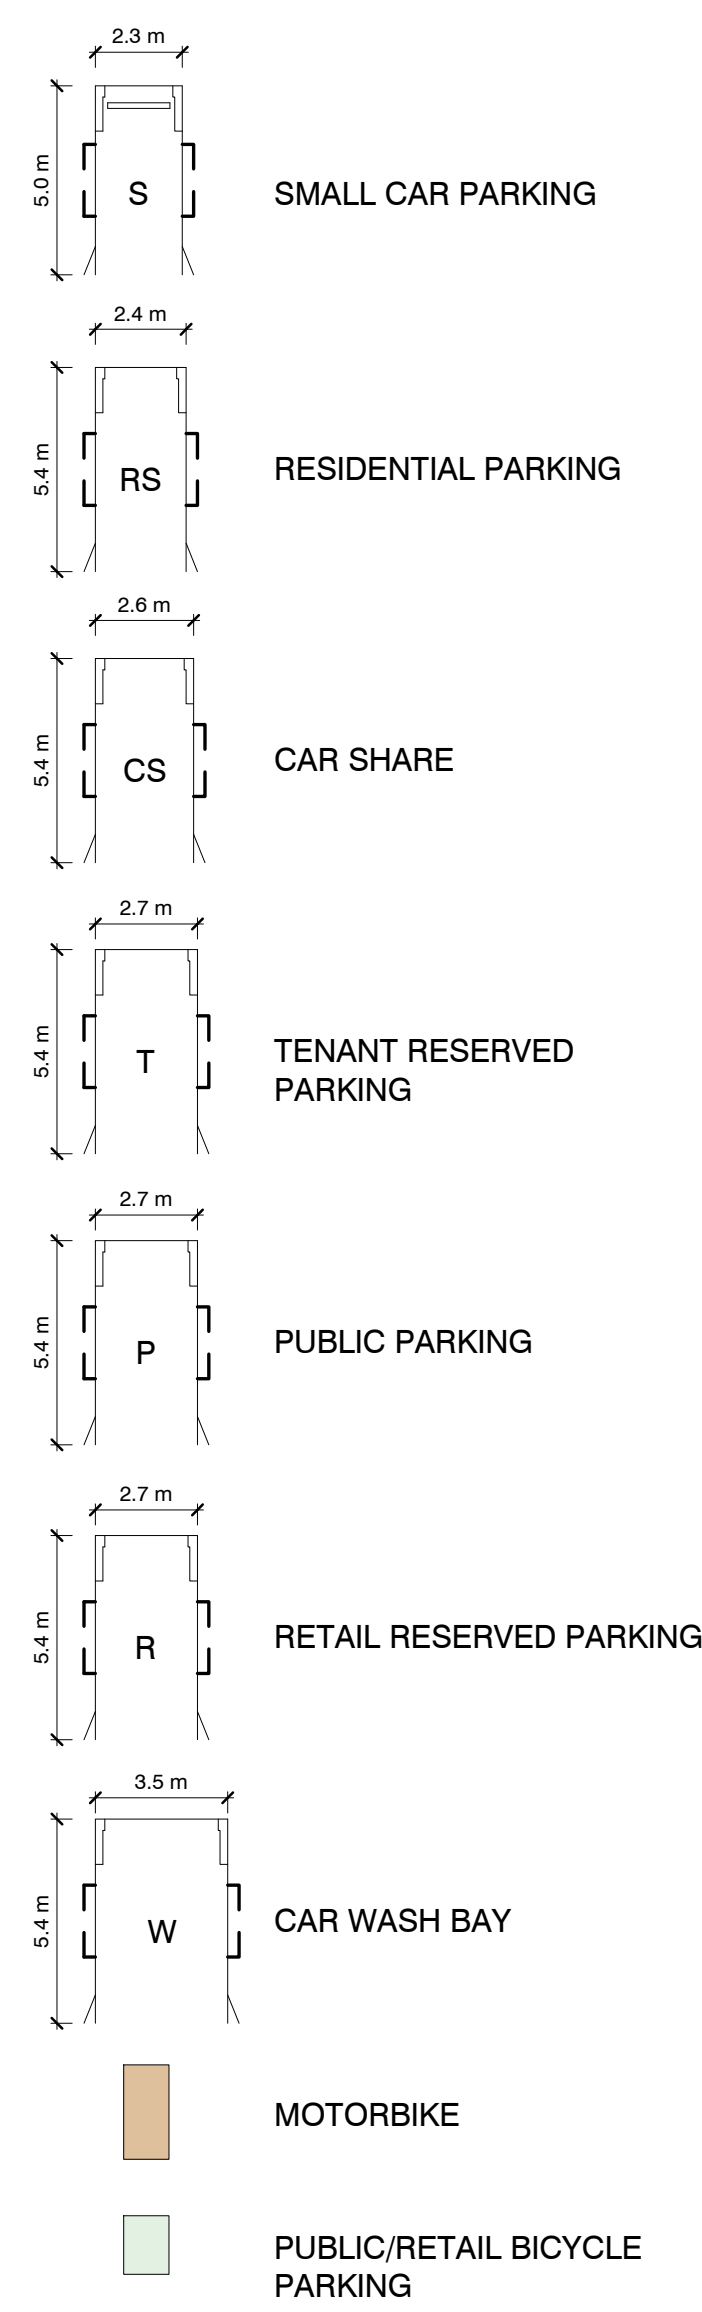

Rv	Amendment	By	Ck	Date	Consultants
J	S4.55 SUBMISSION			04.05.2020	
I	S4.55 SUBMISSION			17.01.2020	
H	FINAL DA SET TO COUNCIL			15.10.2018	
G	REVISED ISSUE DUE TO TELSTRA REQUEST			17.08.2018	
F	FOR INFORMATION			13.08.2018	
E	REVISED LAYOUT TO COUNCIL RFI			14.05.2018	
D	FOR REVIEW			04.04.2018	
C	AMENDMENTS TO INCLUDE STAGING WORK			22.12.2017	
B	DA SUBMISSION			17.11.2017	

**Architect**  
PTW Architects  
Level 11, 88 Phillip Street  
Sydney NSW 2000 Australia  
T +61 2 9232 5877  
[ptw.com.au](http://ptw.com.au)

**PTW**

1 : 200 @ A1

Project PA016038  
**88 CHRISTIE STREET**  
88 Christie Street, St Leonards

**Status**

Title  
**DA-SECTION 4.55**  
**BASEMENT 06 PLAN**

Drawing Number  
**DA-10-1300**

Revision  
**J**