


LANDSCAPE DOCUMENTATION SET FOR DA



LA-000	COVER SHEET	LA-501	LANDSCAPE PLANS - LEVEL 2 - LEVEL 5
LA-001	LEGEND, GENERAL NOTES & PLANTING SCHEDULE	LA-502	LANDSCAPE PLANS - LEVEL 6 - LEVEL 7
		LA-600	TYPICAL DETAILS
LA-101	EXISTING TREE PLAN		
LA-102	TREE CANOPY & DEEP SOIL AREA CALCULATION PLAN	LA-700	SPECIFICATION NOTES
LA-301	GENERAL ARRANGEMENT PLAN		
LA-401	PLANTING PLAN		

DRAWING NO.	ISSUE
LA-000	A

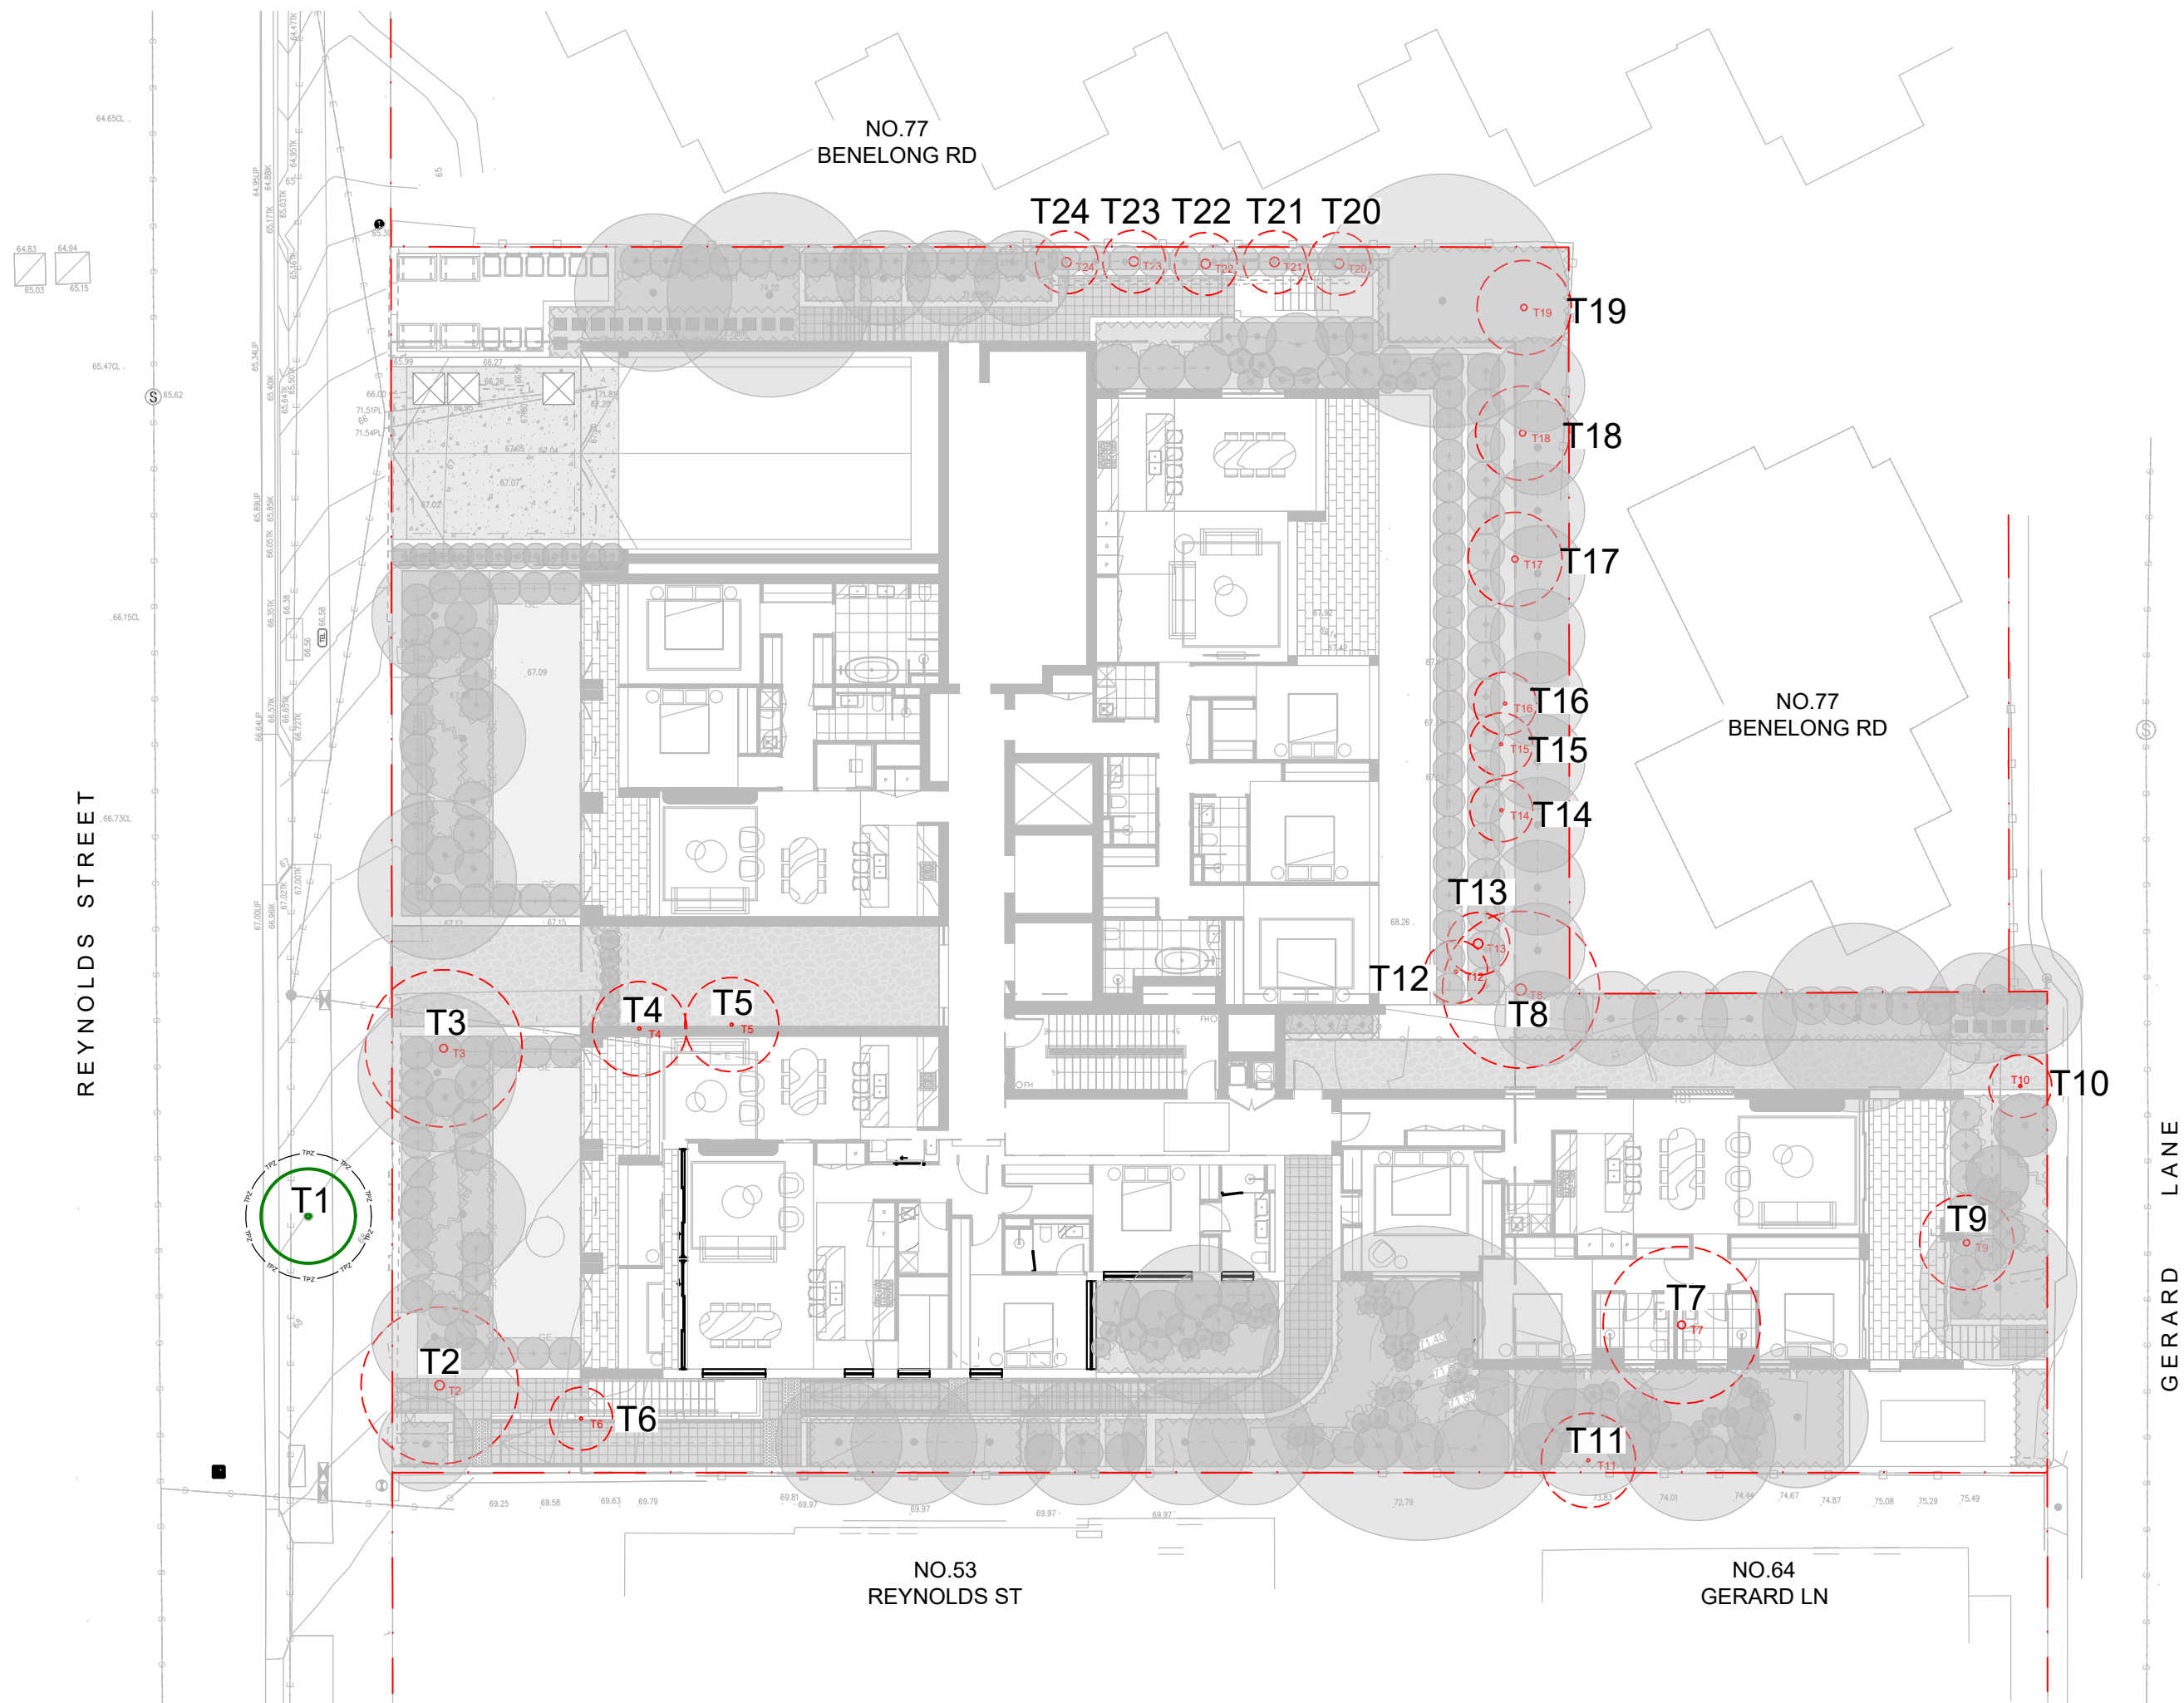

ID	BOTANICAL NAME	COMMON NAME	HEIGHT	SPREAD	TPZ	SIGNIFICANCE	COMMENT
TREES TO BE RETAINED							
T1	<i>Callistemon sp.</i>	Bottlebrush	5m	3m	2m	Low	Street tree
TREES TO BE REMOVED							
T2	<i>Callistemon sp.</i>	Bottlebrush	5m	5m	3.6m	Moderate	-
T3	<i>Callistemon sp.</i>	Bottlebrush	6m	5m	3m	Moderate	Epicormic growth / Lopped
T4	<i>Murraya paniculata</i>	Orange Jessamine	4m	3m	2m	Low	-
T5	<i>Murraya paniculata</i>	Orange Jessamine	4m	3m	2m	Low	-
T6	<i>Callistemon sp.</i>	Bottlebrush	3m	2m	2m	Low	-
T7	<i>Pyrus calleryana</i>	Callery Pear	6m	5m	3m	Moderate	-
T8	<i>Brachychiton acerifolius</i>	Flame Tree	8m	5m	4.2m	Moderate	-
T9	<i>Syzigium sp.</i>	Mystery Fruit	8m	3m	2.4m	Low	Turnk against gutter / Within 0.5m of house
T10	<i>Syzigium sp.</i>	Mystery Fruit	3m	2m	2m	Low	-
T11	<i>Cupressus sp.</i>	Tuscan Cypress	9m	3m	2.4m	Moderate	Hedge of similar trees
T12	<i>Cyathea cooperi</i>	Australian Tree Fern	4m	2m	2m	Moderate	-
T13	<i>Dicksonia antarctica</i>	Tasmanian Tree Fern	2m	2m	2m	Moderate	-
T14	<i>Howea forsteriana</i>	Kentia Palm	3m	2m	2m	Low	-
T15	<i>Howea forsteriana</i>	Kentia Palm	3m	2m	2m	Low	-
T16	<i>Howea forsteriana</i>	Kentia Palm	3m	2m	2m	Low	-
T17	<i>Cupressus sp.</i>	Tuscan Cypress	6m	3m	2.4m	Low	-
T18	<i>Cupressus sp.</i>	Tuscan Cypress	6m	3m	2.4m	Low	-
T19	<i>Cupressus sp.</i>	Tuscan Cypress	6m	3m	2.4m	Low	-
T20	<i>Cupressus sp.</i>	Tuscan Cypress	9m	2m	3.6m	Moderate	-
T21	<i>Cupressus sp.</i>	Tuscan Cypress	9m	2m	3.6m	Moderate	-
T22	<i>Cupressus sp.</i>	Tuscan Cypress	9m	2m	3.6m	Moderate	-
T23	<i>Cupressus sp.</i>	Tuscan Cypress	9m	2m	3.6m	Moderate	-
T24	v						-

NOTE:
Tree heights and TPZ refer to Arboricultural impact assessment prepared by Naturally Tree dated 15 July 2025.
Allow to demolish all tree roots for trees to be demolished and dispose properly off site

NOTE
Copyright of Studio IZ Pty Ltd.
Figured dimensions shall be taken in preference to scaling.
The contractor shall check all dimensions on site before commencing work.

- Do not scale drawings, figured dimensions have preference over scaled dimensions. The contractor shall check all dimensions on site before commencing works.
- Any discrepancies must be reported immediately to the superintendent and project landscape architect for clarification and approval.
- All existing trees shown as retained to be protected as per arborist report and landscape specification.
- Refer to architect's drawings for final internal footprint, FFL of the proposed building.
- Refer to stormwater engineer's drawings for final location of OSD tanks, rainwater tanks, grate drain and pits, proposed crossfall and driveway levels.
- Locate and protect all underground services prior to any excavation.
- The drawing has been prepared by qualified landscape architect at Studio IZ Pty Ltd Kate Gong AILA #12247

A	06/11/2025	Issue For DA
REV	DATE	DESCRIPTION

DA SUBMISSION

PROJECT:
57-61 Reynolds Street, Cremorne NSW 2090

ARCHITECT:
PBD ARCHITECT

PROJECT CONTACT

STUDIO IZ

STUDIO IZ PTY LTD

ABN: 20 611 333 521

TEL: +61 02 8004 6946 EMAIL: info@studioiz.com.au

Suite 505, Level 5, Tower B, Citadel Towers, 799 Pacific Hwy, Chateau NSW 2067


APPROVED	DRAWN
KG	LZ
DATE CREATED	PROJECT NO.
SEP 2025	LA250330a

DRAWING TITLE
Existing Tree Plan

SCALE	NORTH POINT
A1 1:200	

DRAWING NO.	ISSUE
LA-101	A

DRAWING NO.	ISSUE
LA-102	A

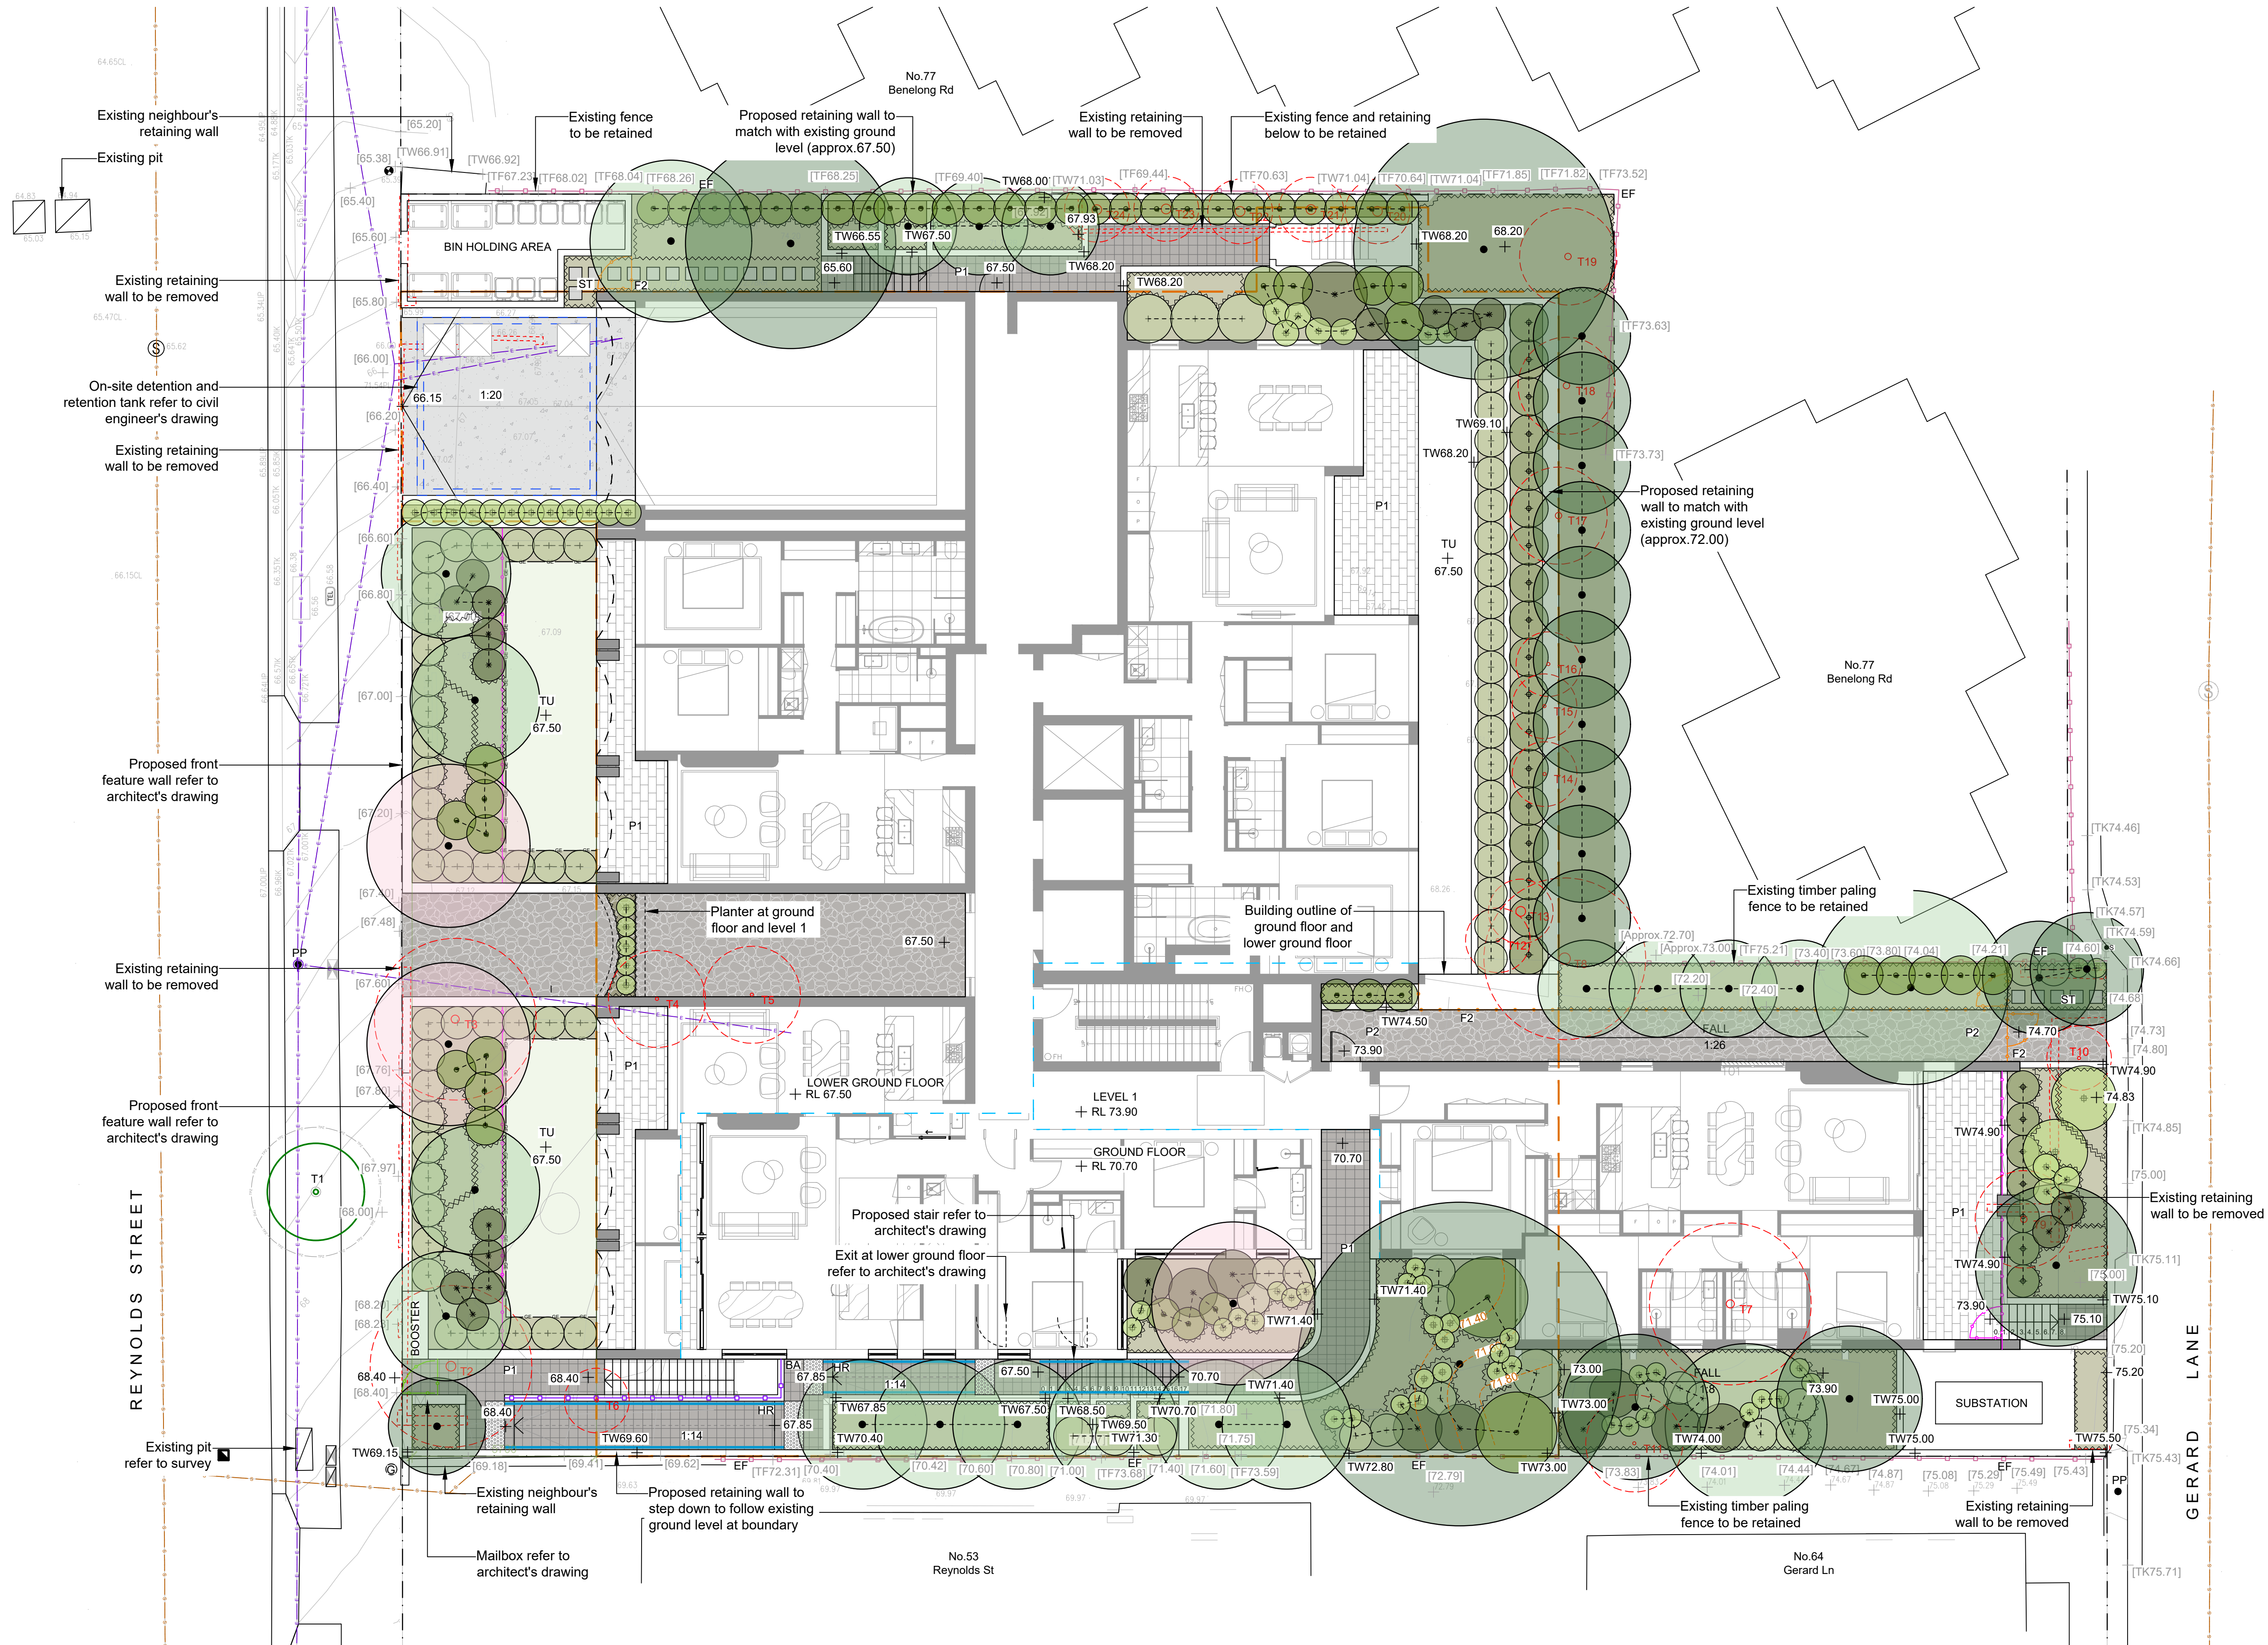

- NOTE
- Copyright of Studio IZ Pty Ltd.
Figured dimensions shall be taken in preference to scaling.
The contractor shall check all dimensions on site before commencing work.
1. Do not scale drawings, figured dimensions have preference over scaled dimensions. The contractor shall check all dimensions on site before commencing work.
 2. Any discrepancies must be reported immediately to the superintendent and project landscape architect for clarification and approval.
 3. All existing trees shown as retained to be protected as per arborist report and landscape specification.
 4. Refer to architect's drawings for final internal footprint, FFL of the proposed building.
 5. Refer to stormwater engineer's drawings for final location of OSD tanks, rainwater tanks, grate drain and pits, proposed crossfall and driveway levels.
 6. Locate and protect all underground services prior to any excavation.
 7. The drawing has been prepared by qualified landscape architect at Studio IZ Pty Ltd Kate Gong AILA #12247

A	06/11/2025	Issue For DA
REV	DATE	DESCRIPTION

DA SUBMISSION

PROJECT:
57-61 Reynolds Street, Cremorne
NSW 2090

ARCHITECT:
PBD ARCHITECT

PROJECT CONTACT

STUDIO IZ

STUDIO IZ PTY LTD ABN: 20 611 333 521
TEL: +61 02 8004 6346 EMAIL: info@studioiz.com.au
Suite 505, Level 5, Tower B, Citadel Towers, 759 Pacific Hwy,
Chateau NSW 2067

APPROVED	DRAWN
KG	LZ
DATE CREATED	PROJECT NO.
SEP 2025	LA250330a


DRAWING TITLE
General Arrangement Plan

SCALE	NORTH POINT
A1	1:100


DRAWING NO.	ISSUE
LA-301	A




DRAWING NO.	ISSUE
LA-502	A

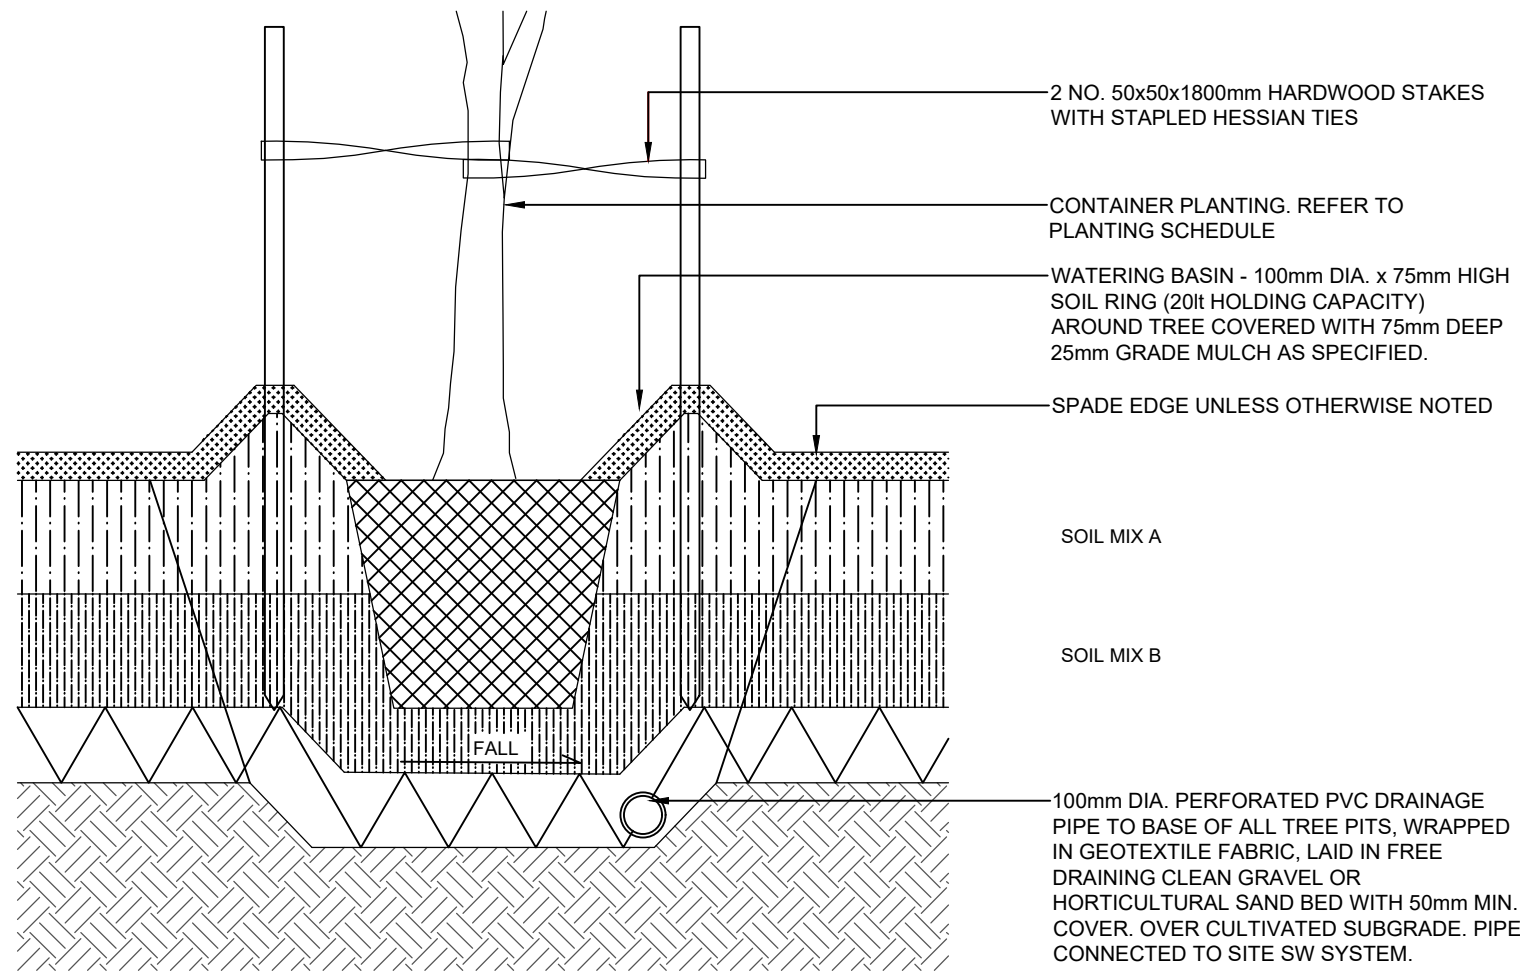


01 TREE PLANTING
TYPICAL DETAIL 1:20

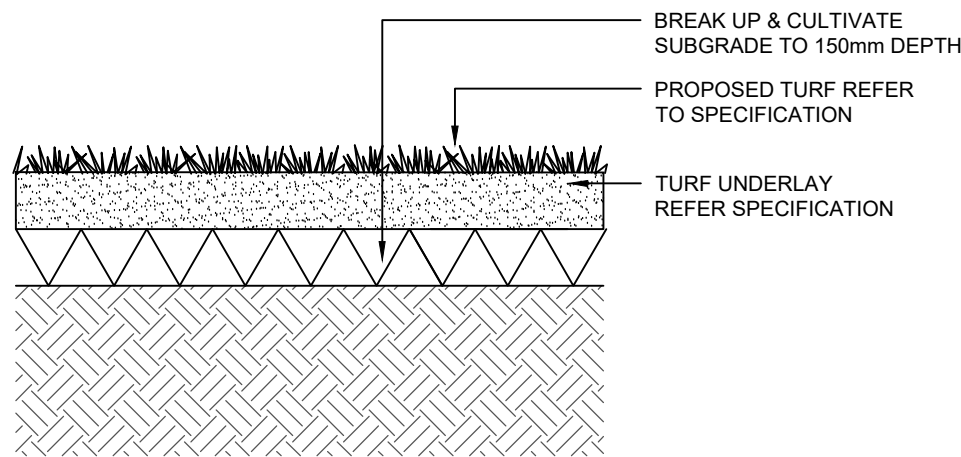


02 TURF (TU)
TYPICAL DETAIL 1:20

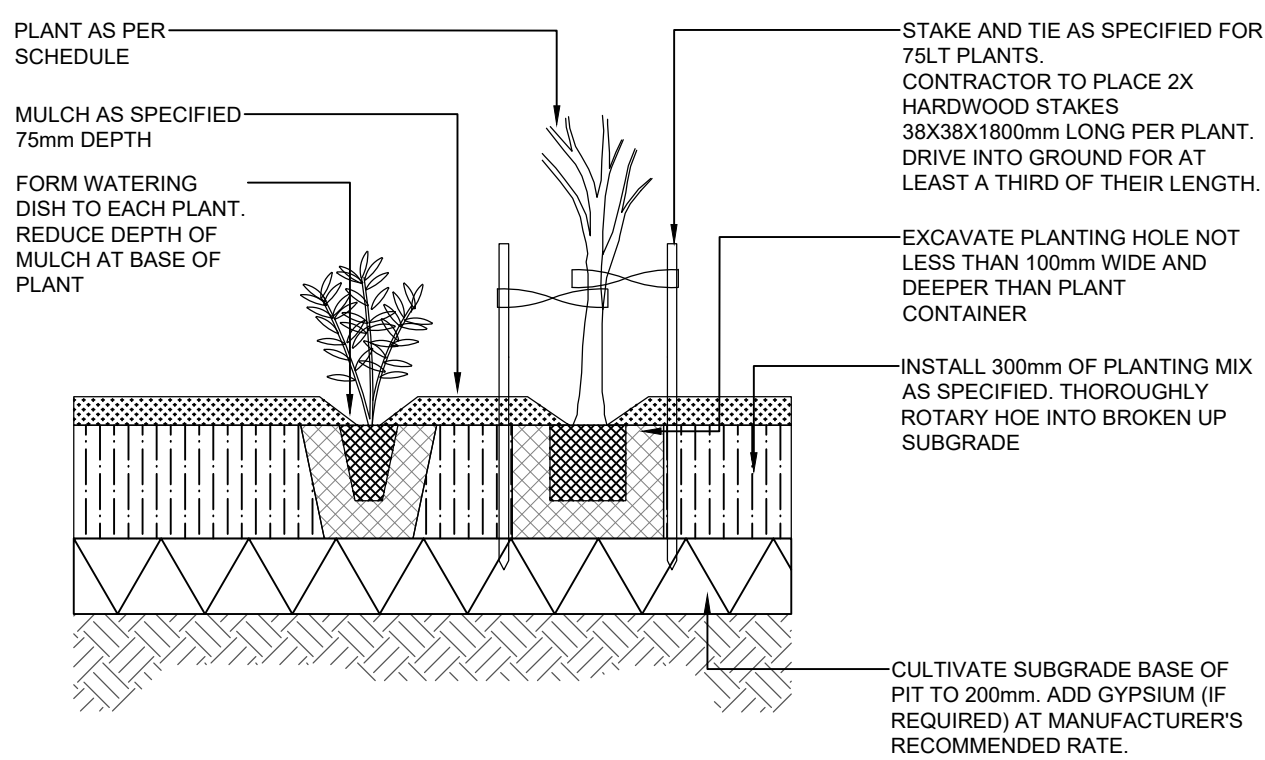


03 MASS PLANTING
TYPICAL DETAIL 1:20

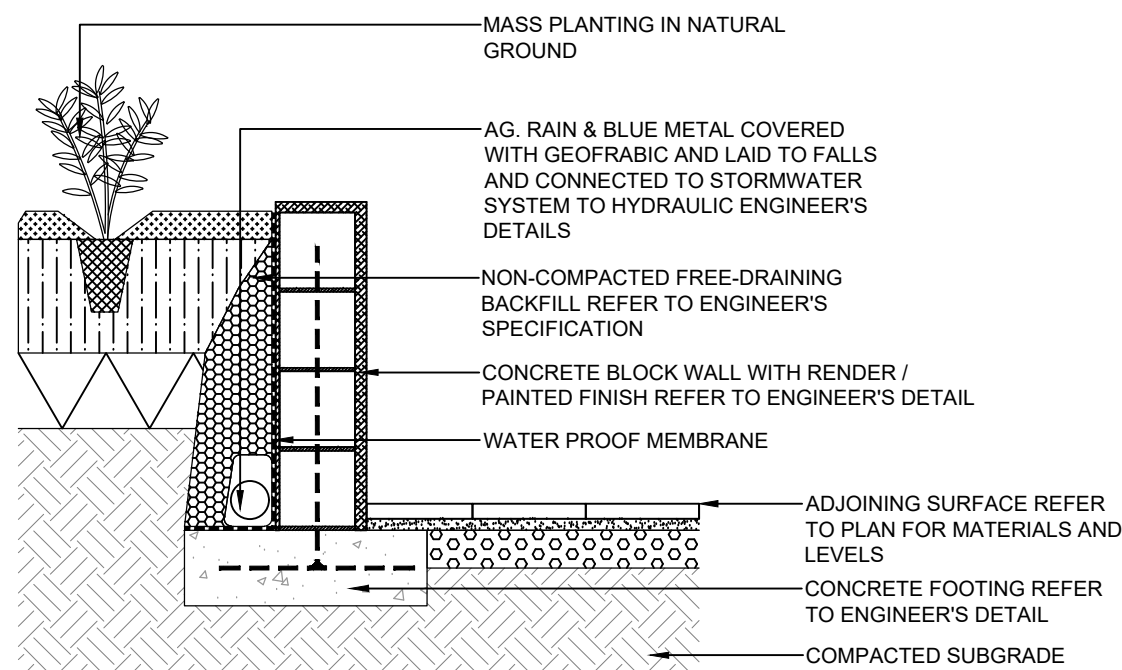

04 CONCRETE BLOCK RETAINING WALL
TYPICAL DETAIL 1:20

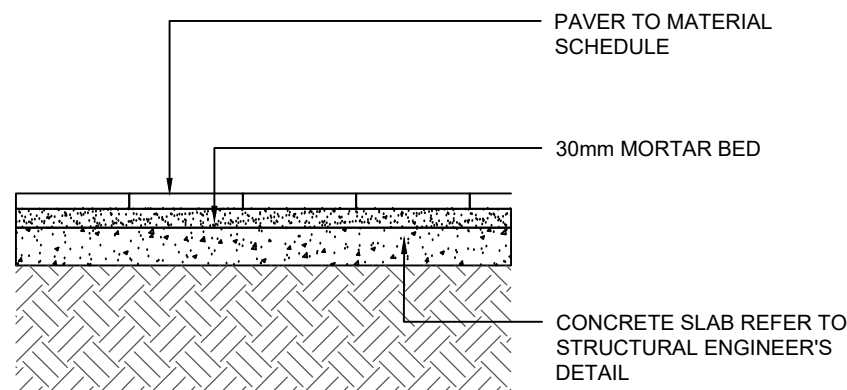

05 UNIT PAVING
TYPICAL SCALE 1:20

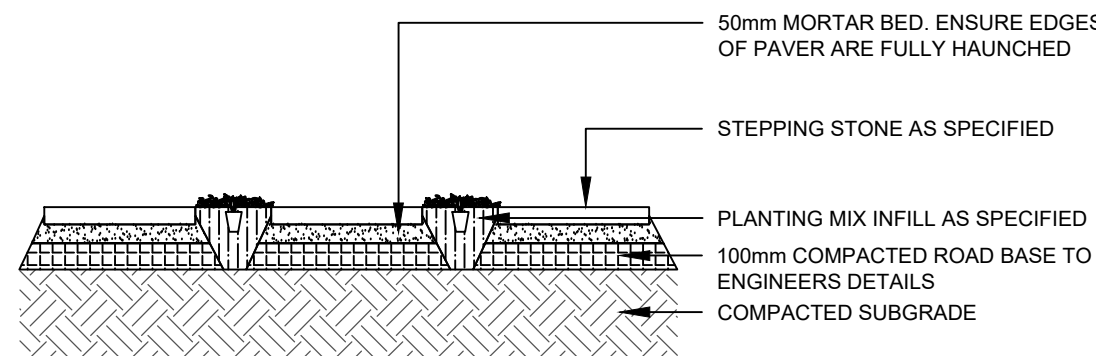

06 STEPPING STONE IN GARDEN BED
TYPICAL SCALE 1:20

NOTE

Copyright of Studio IZ Pty Ltd.
Figured dimensions shall be taken in preference to scaling.
The contractor shall check all dimensions on site before commencing work.

- Do not scale drawings, figured dimensions have preference over scaled dimensions. The contractor shall check all dimensions on site before commencing works.
- Any discrepancies must be reported immediately to the superintendent and project landscape architect for clarification and approval.
- All existing trees shown as retained to be protected as per arborist report and landscape specification.
- Refer to architect's drawings for final internal footprint, FFL of the proposed building.
- Refer to stormwater engineer's drawings for final location of OSD tanks, rainwater tanks, grate drain and pits, proposed crossfall and driveway levels.
- Locate and protect all underground services prior to any excavation.
- The drawing has been prepared by qualified landscape architect at Studio IZ Pty Ltd Kate Gong AILA #12247

A	06/11/2025	Issue For DA
REV	DATE	DESCRIPTION

DA SUBMISSION

PROJECT:

57-61 Reynolds Street, Cremorne
NSW 2090

ARCHITECT:

PBD ARCHITECT

PROJECT CONTACT

STUDIO IZ

STUDIO IZ PTY LTD ABN: 20 611 333 521
TEL: +61 02 8004 6946 EMAIL: info@studioiz.com.au
Suite 505, Level 5, Tower B, Citadel Towers, 799 Pacific Hwy,
Chateau NSW 2067

APPROVED KG	DRAWN LZ
DATE CREATED SEP 2025	PROJECT NO. LA250330a

DRAWING TITLE

Typical Details

SCALE A1 1:20	NORTH POINT
---------------------	-----------------

DRAWING NO. LA-600	ISSUE A
------------------------------	-------------------

