






BEDROOMS LEVEL	CAREHOUSE E	BED NUMBER
GL	POD 1	18
	POD 2	18
	POD 3	19
	POD 4	18
FFL	POD 1	22
	POD 3	23
TOTAL BEDS		118

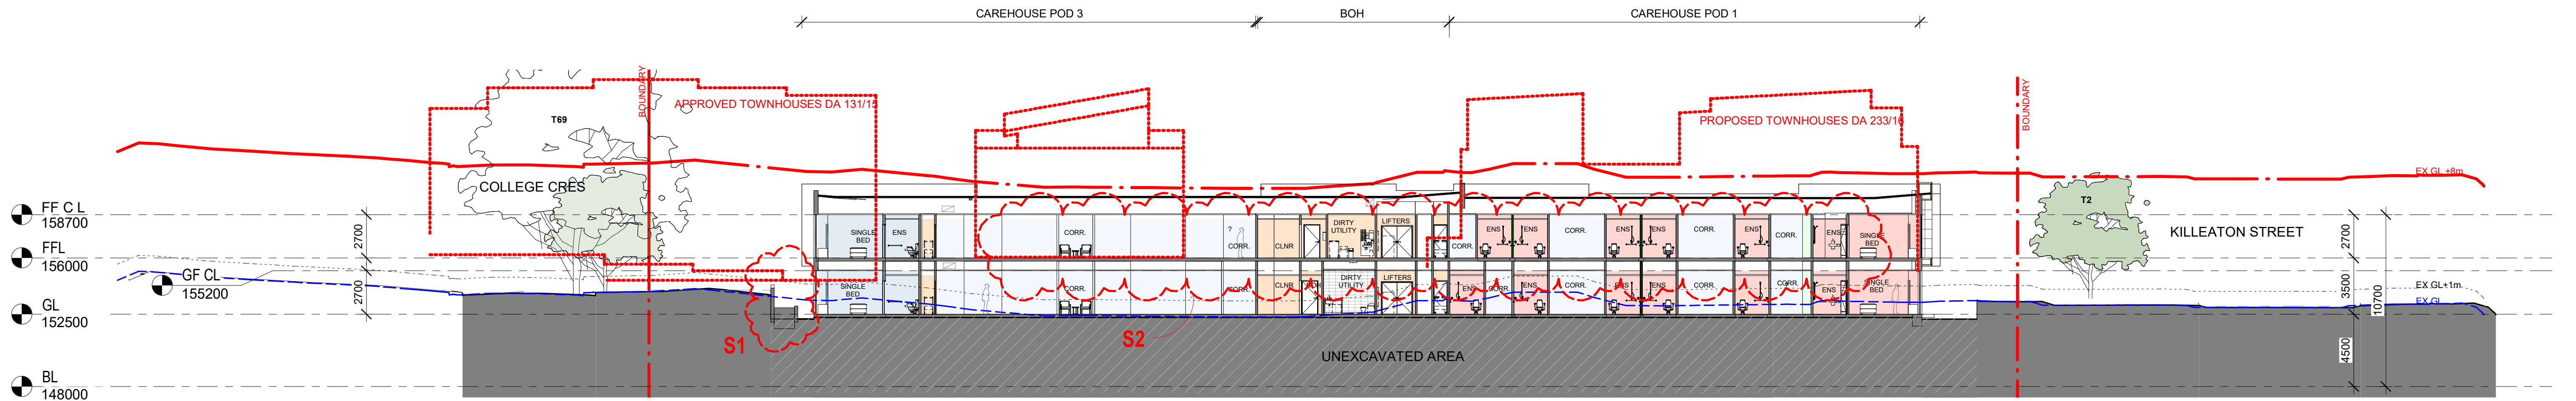

1 SECTION 1 (SS)
SCALE 1:200

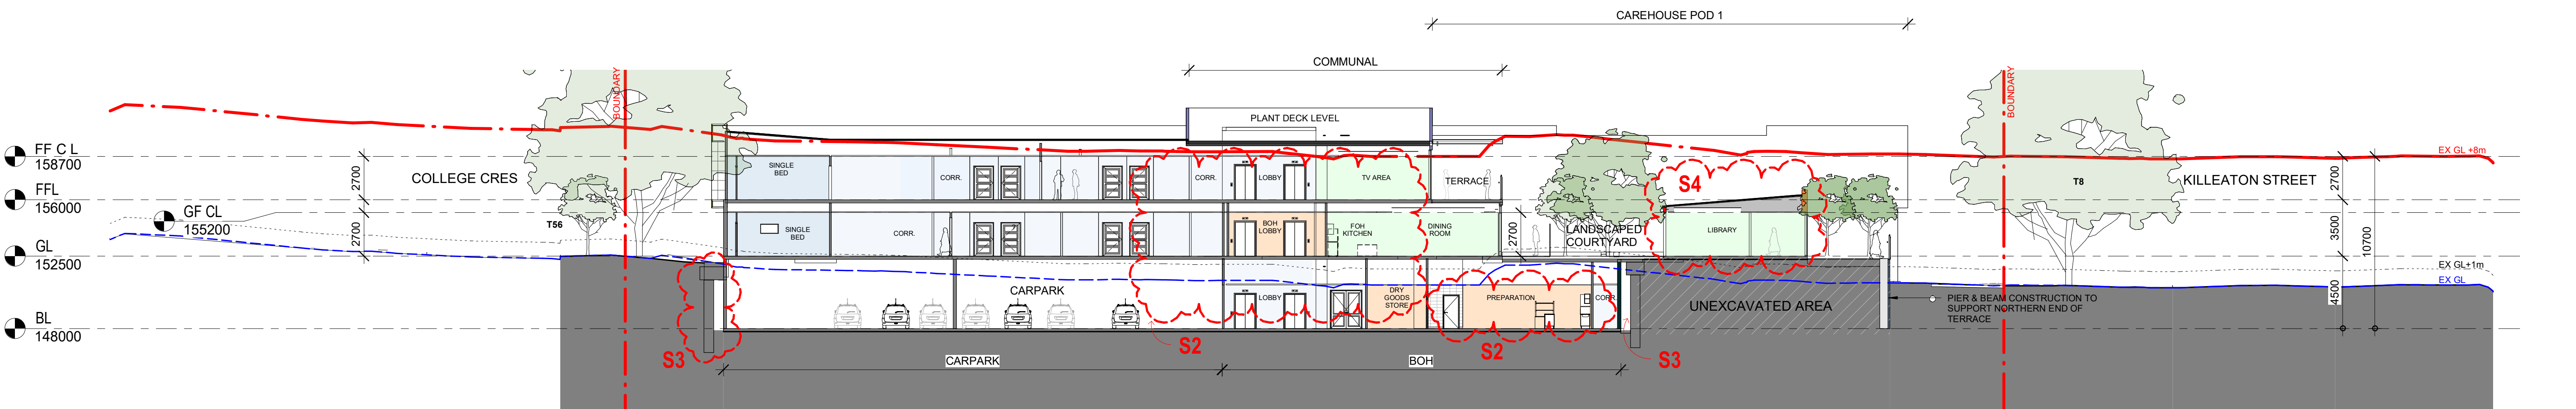

2 SECTION 2 (SS)
SCALE 1:200

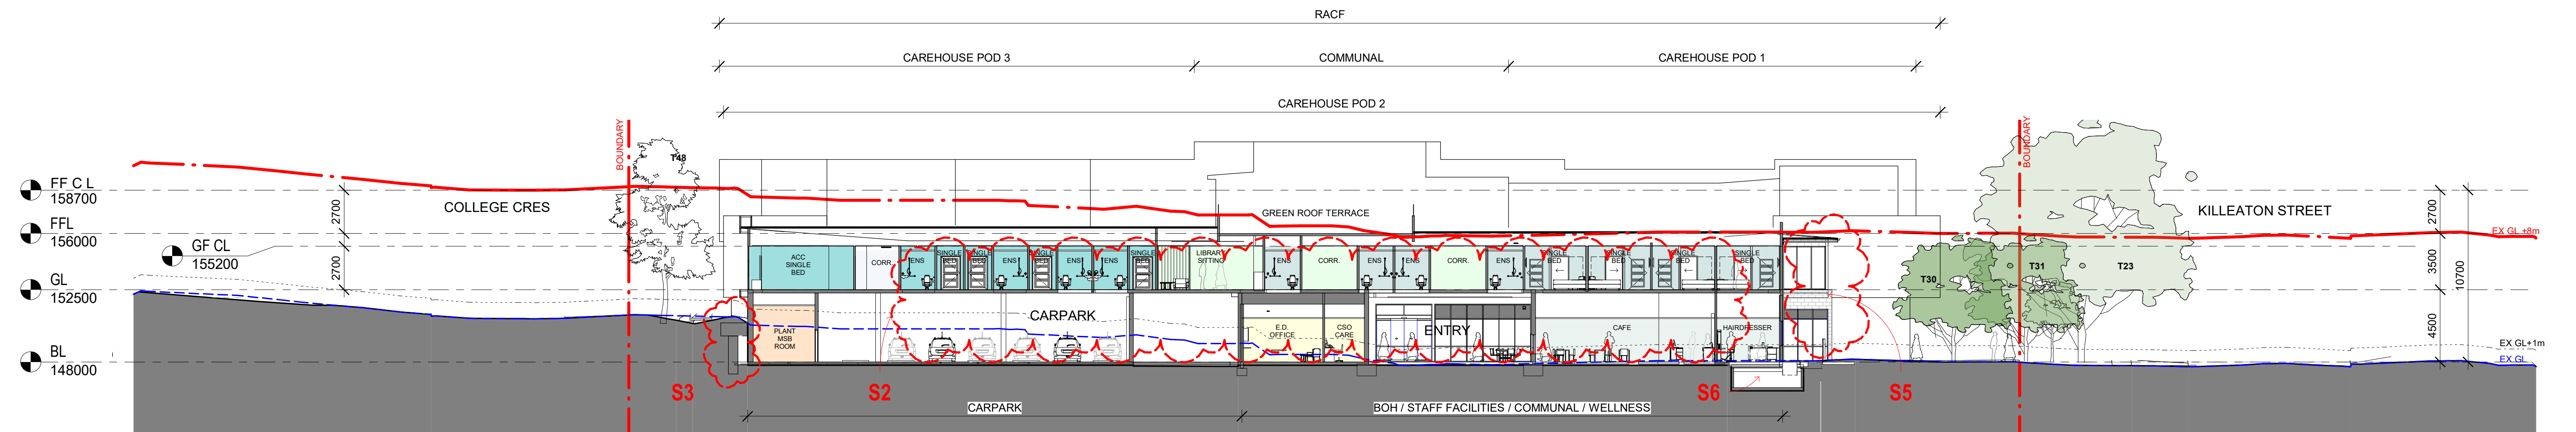

3 SECTION 3 (SS)
SCALE 1:200

CLIENT:



PROJECT:
ESTIA HEALTH - AGED CARE FACILITY

144-146 KILLEATON STREET
COLLEGE CRES ST IVES NSW 2075

DRAWING TITLE:
PROPOSED SECTIONS - 1

REV DATE	AMENDMENT	INITIALS	CHECK	PROJECT NO.	DRAWING NO.	REVISION
DA01 2016-06-28	DA SUBMISSION	AK	GO	2919	A301	DA04
DA02 2016-07-22	DA SUBMISSION	AK	GO			
DA03 2017-04-06	AMENDED DA ISSUE	AK	MM			
DA04 2020-03-03	4.55 ISSUE	AK	MM			
SCALE : 1:200				DRAWN : AK		
PROJECT PRINCIPLE : G. OLLERTON				DATE : 28 JUNE 2016		

