




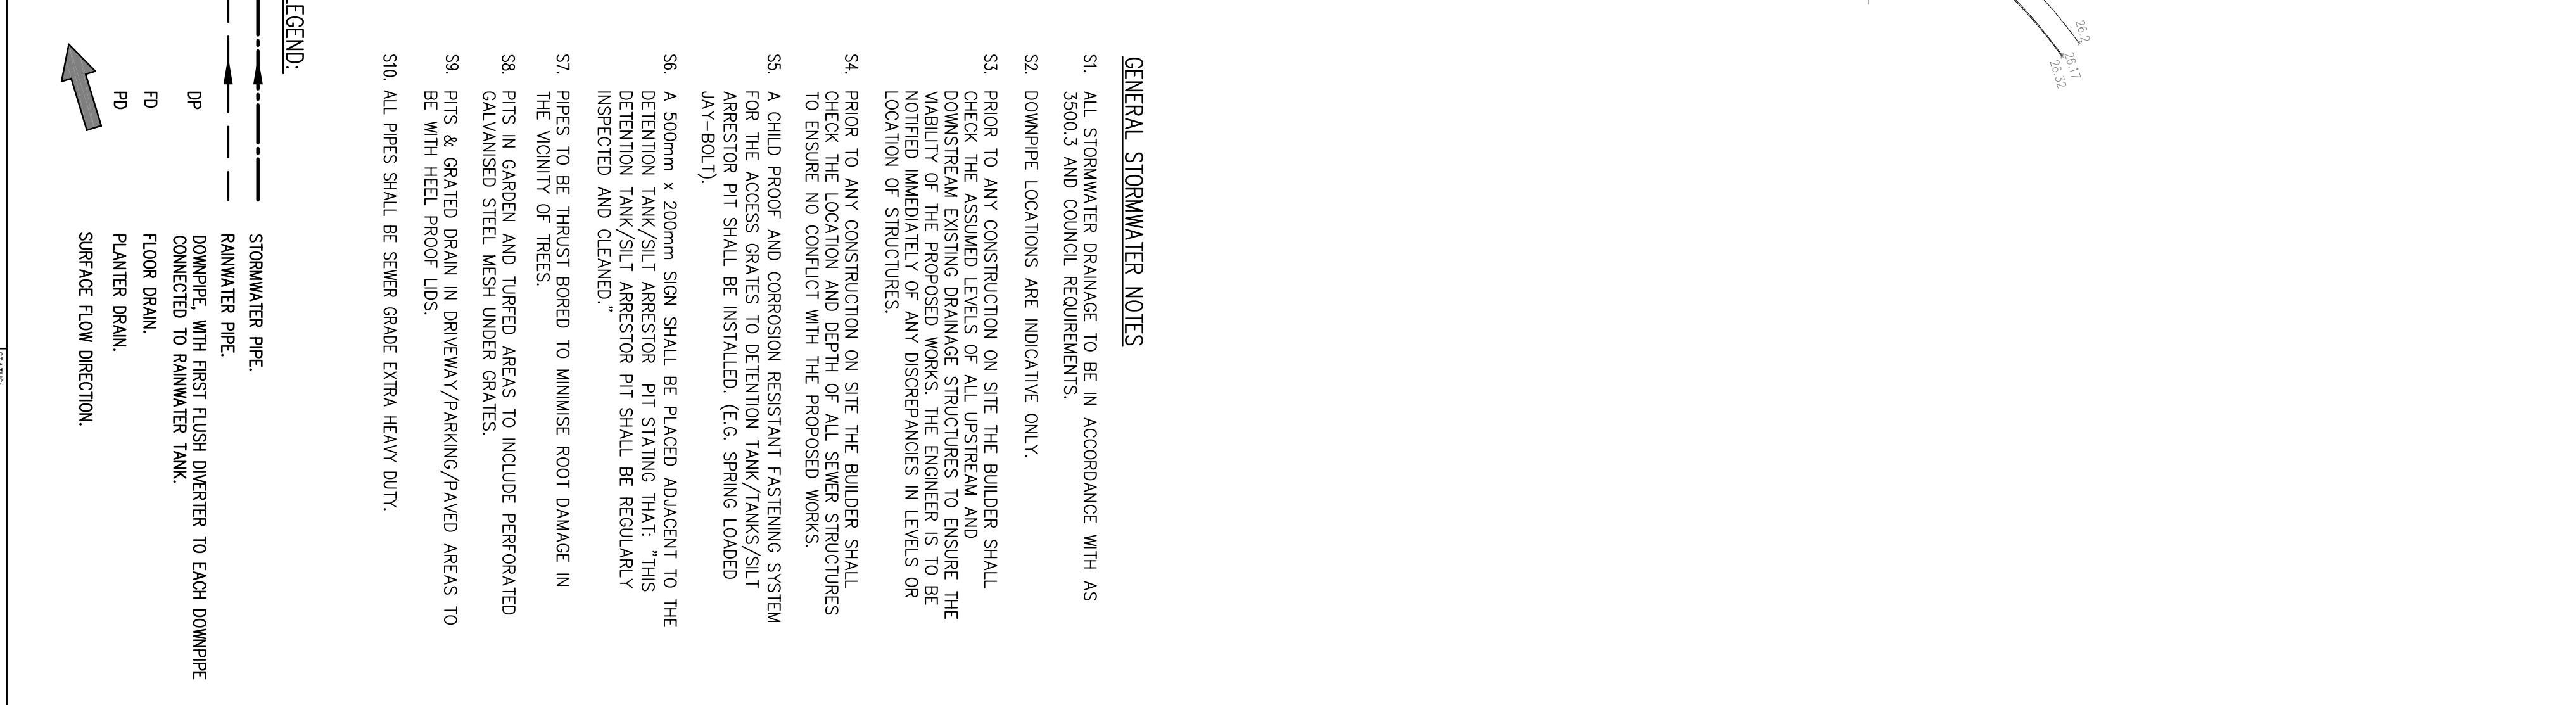


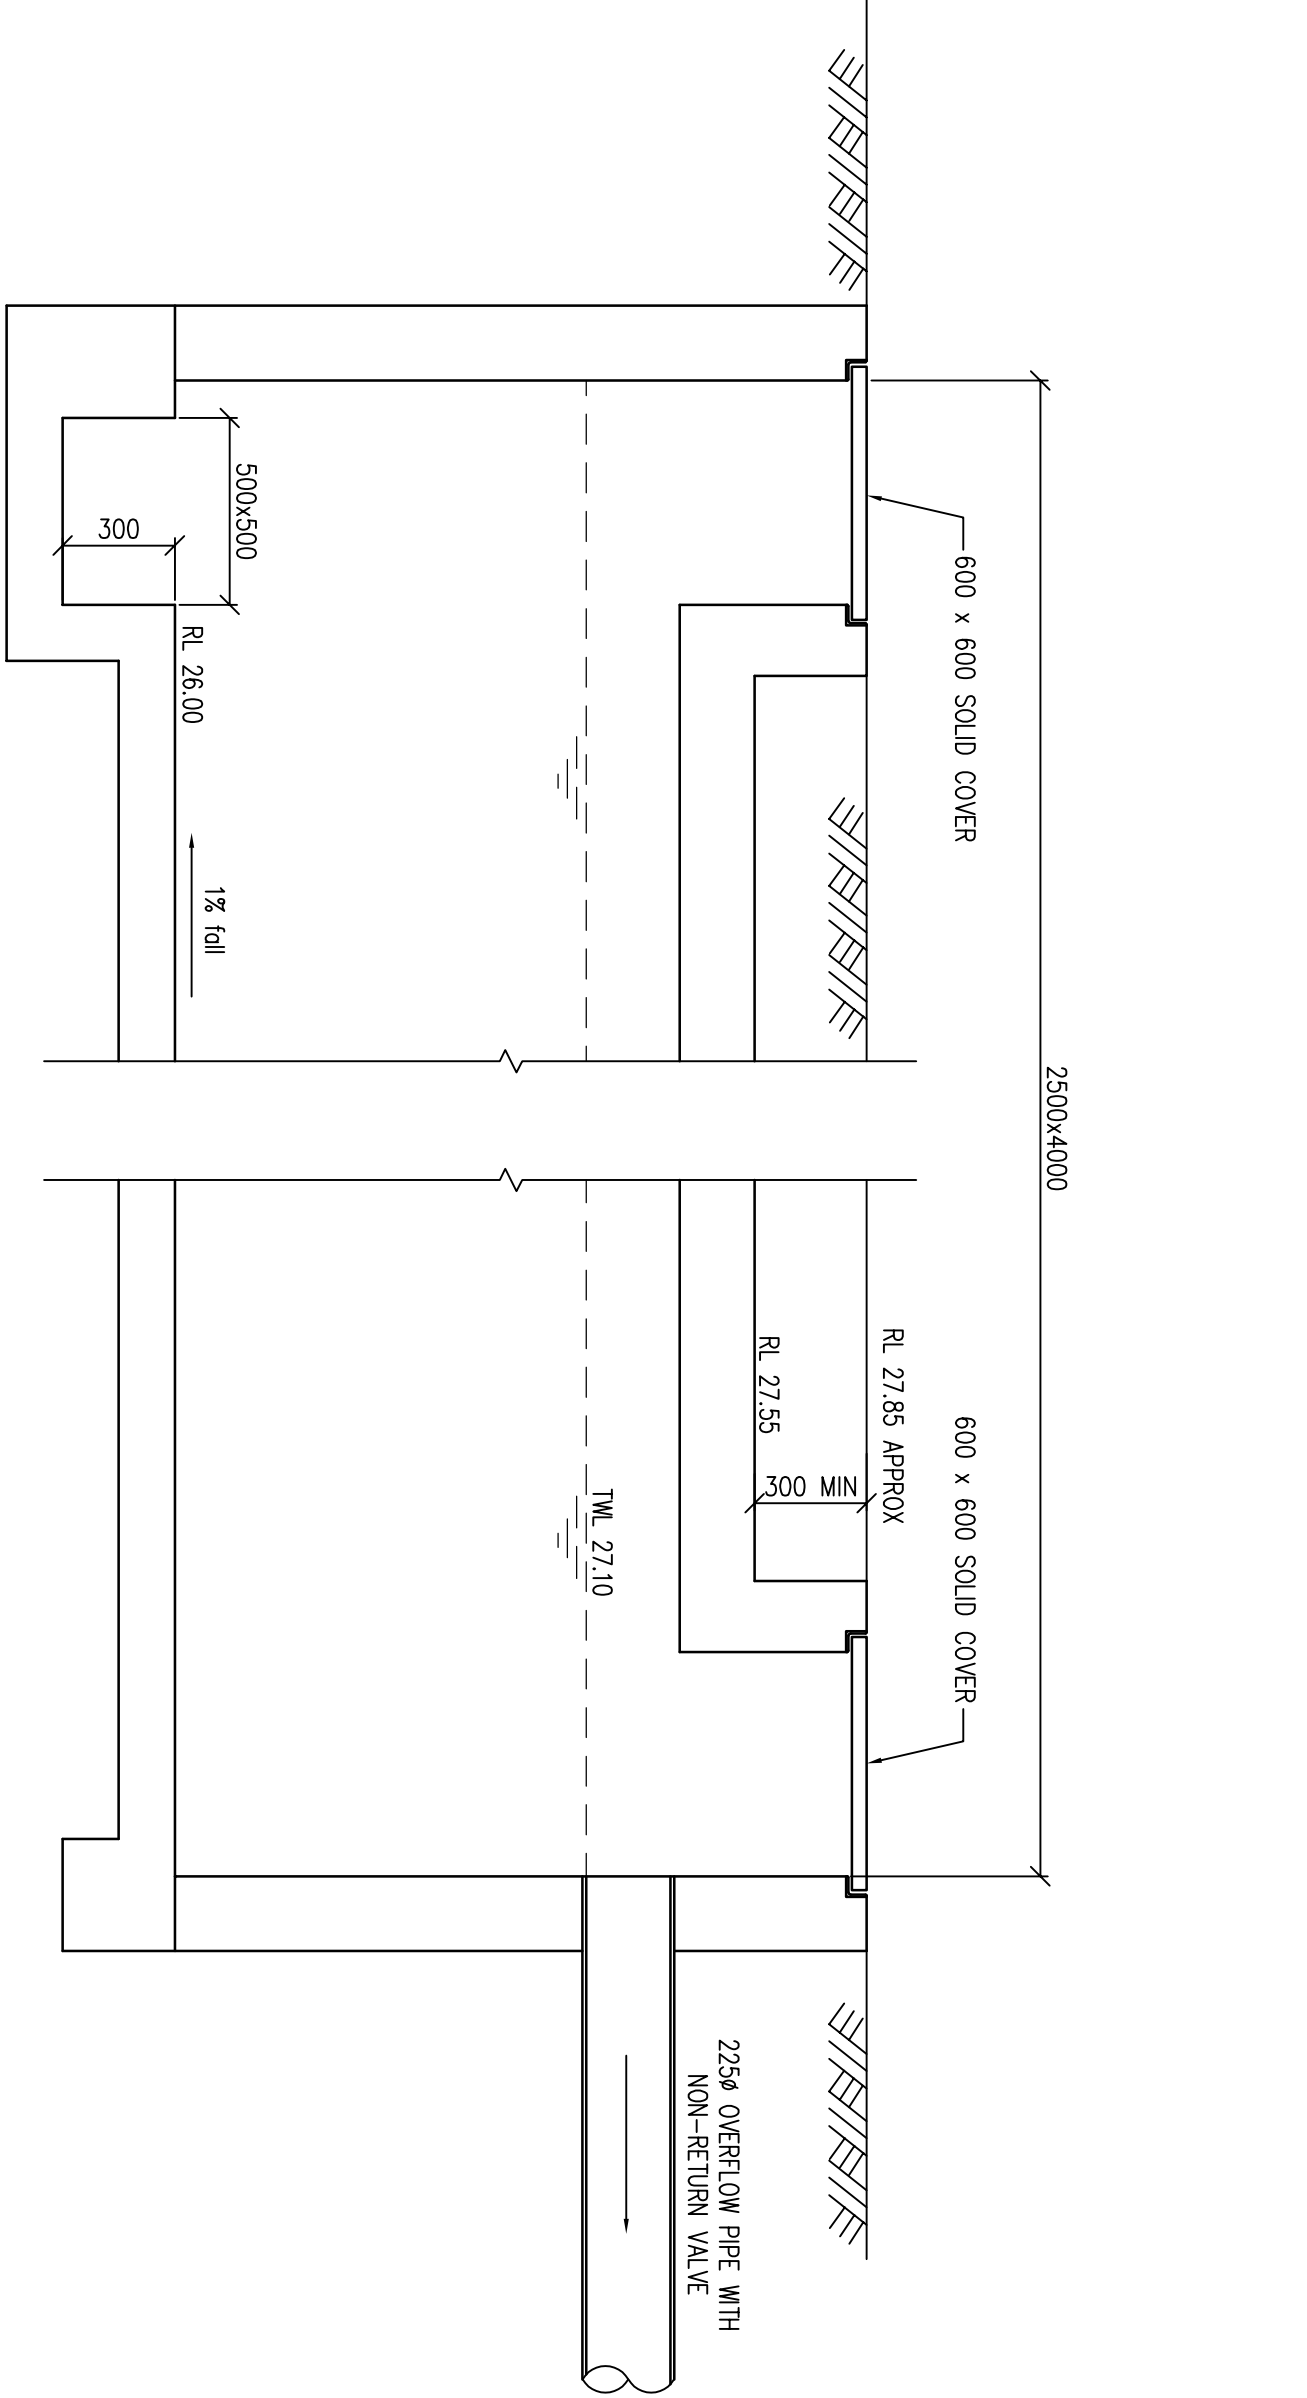


U/G RAINWATER TANK SECTION
1:20
PROVIDE STEP IRONS WHEN TANK ARE GREATER THAN 12m DEEP

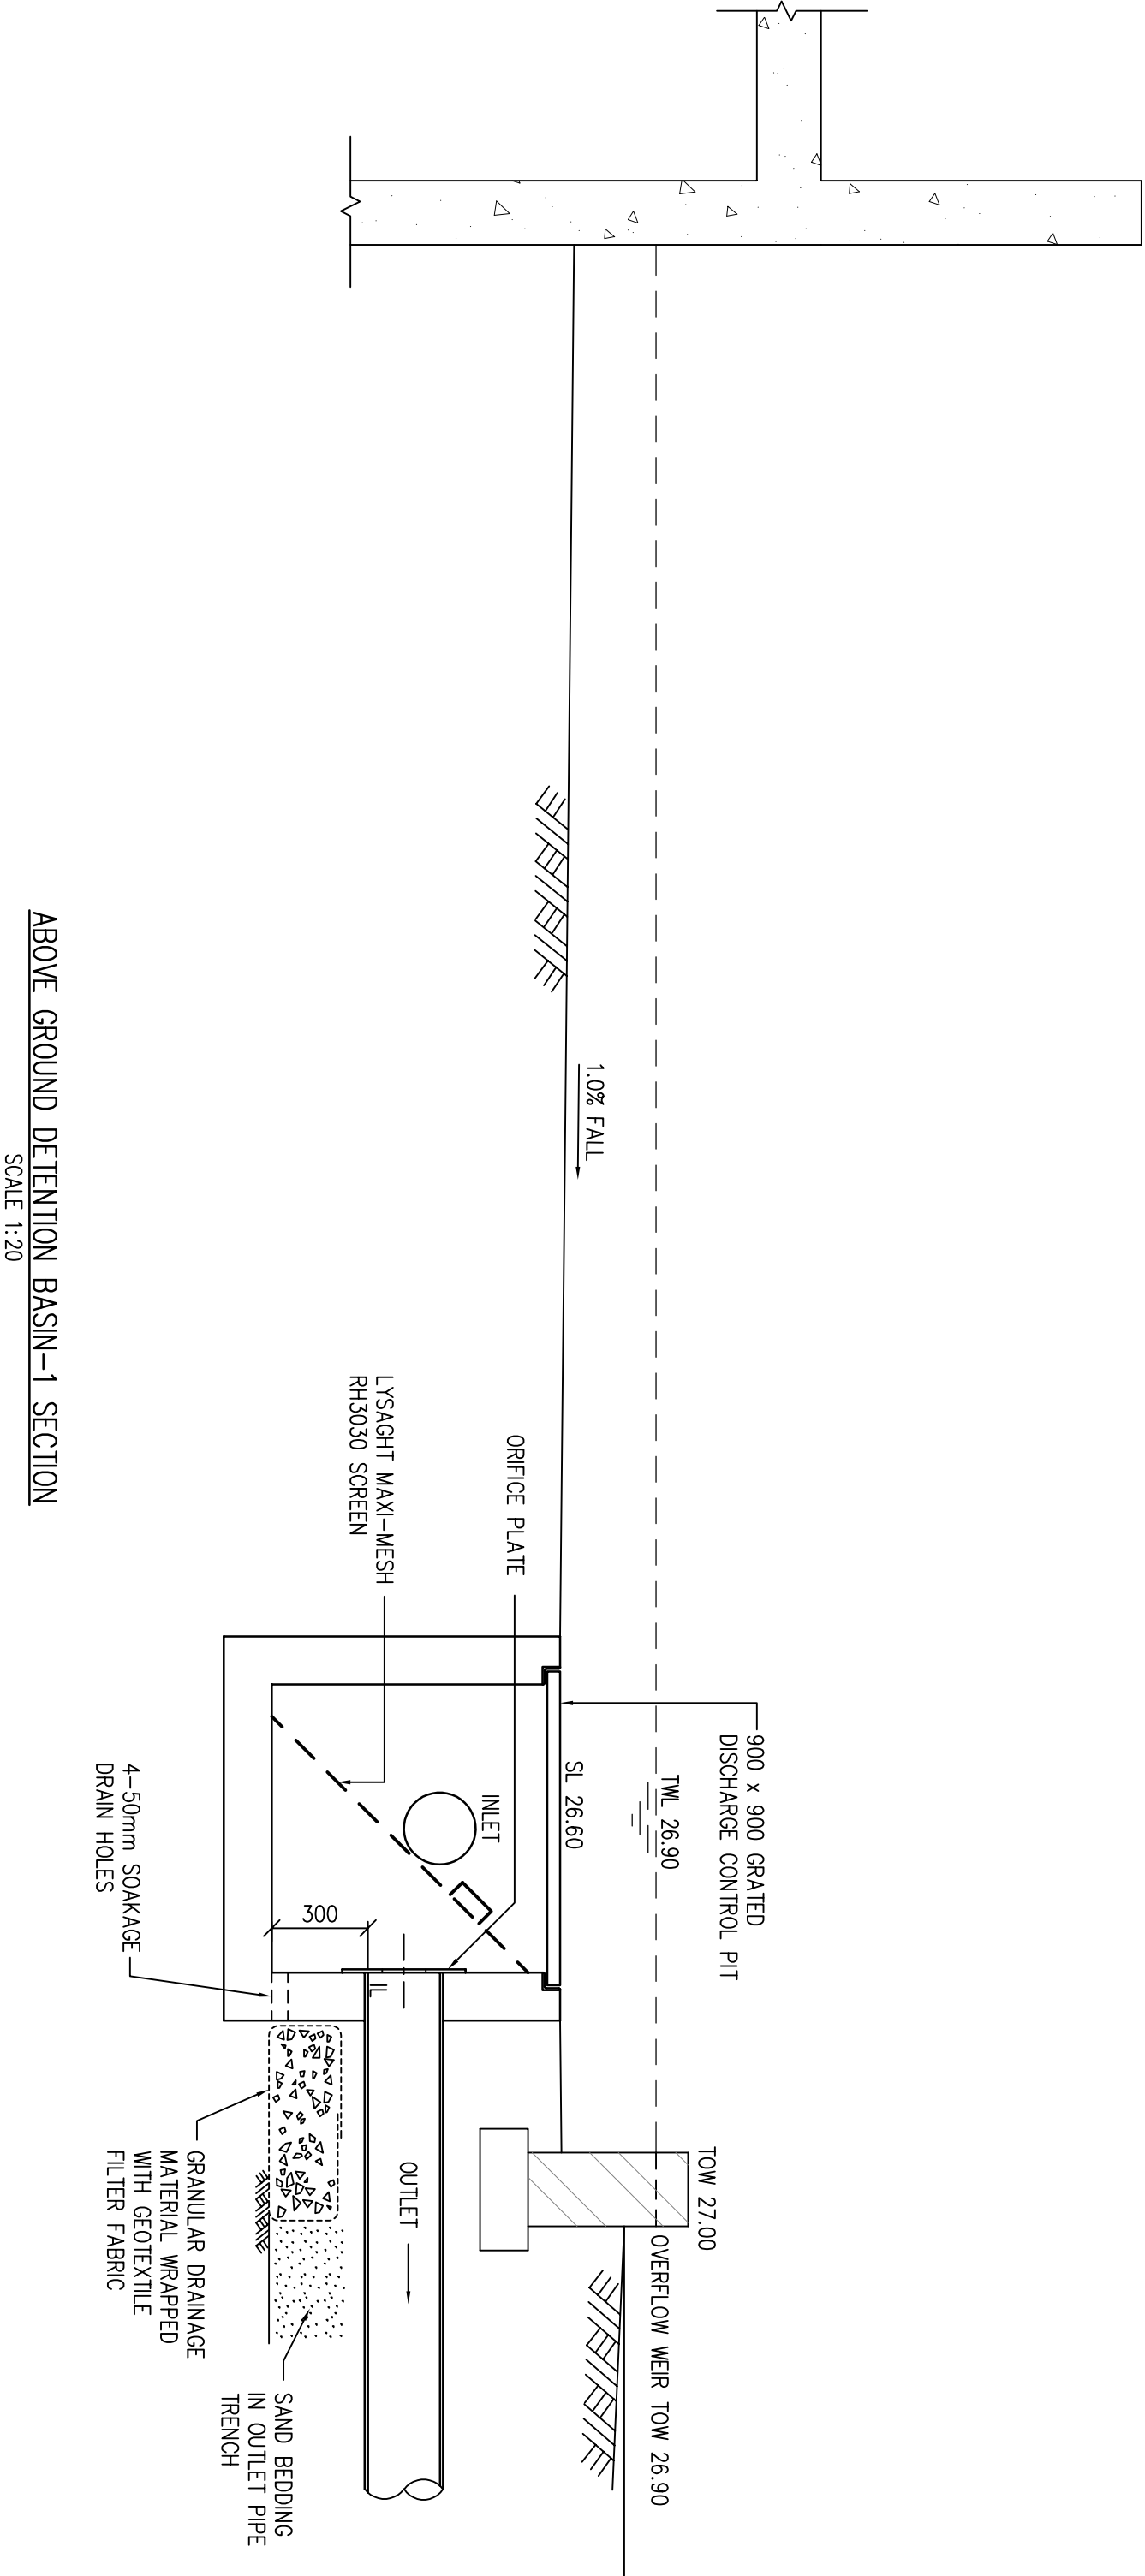


ABOVE GROUND DETENTION BASIN-1 SECTION
SCALE 1:20

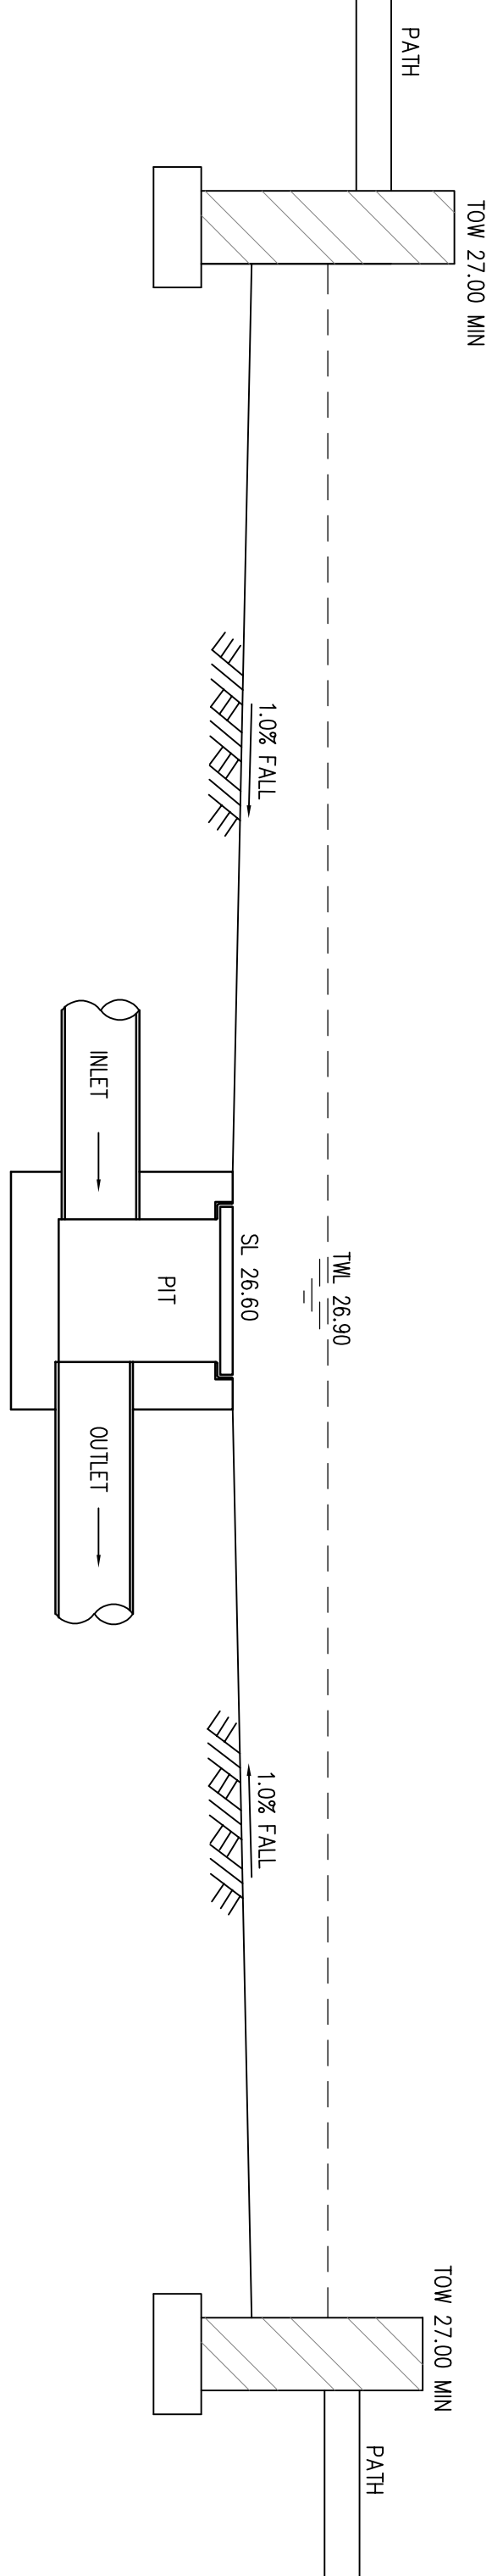


ABOVE GROUND DETENTION BASIN-2 SECTION
SCALE 1:20

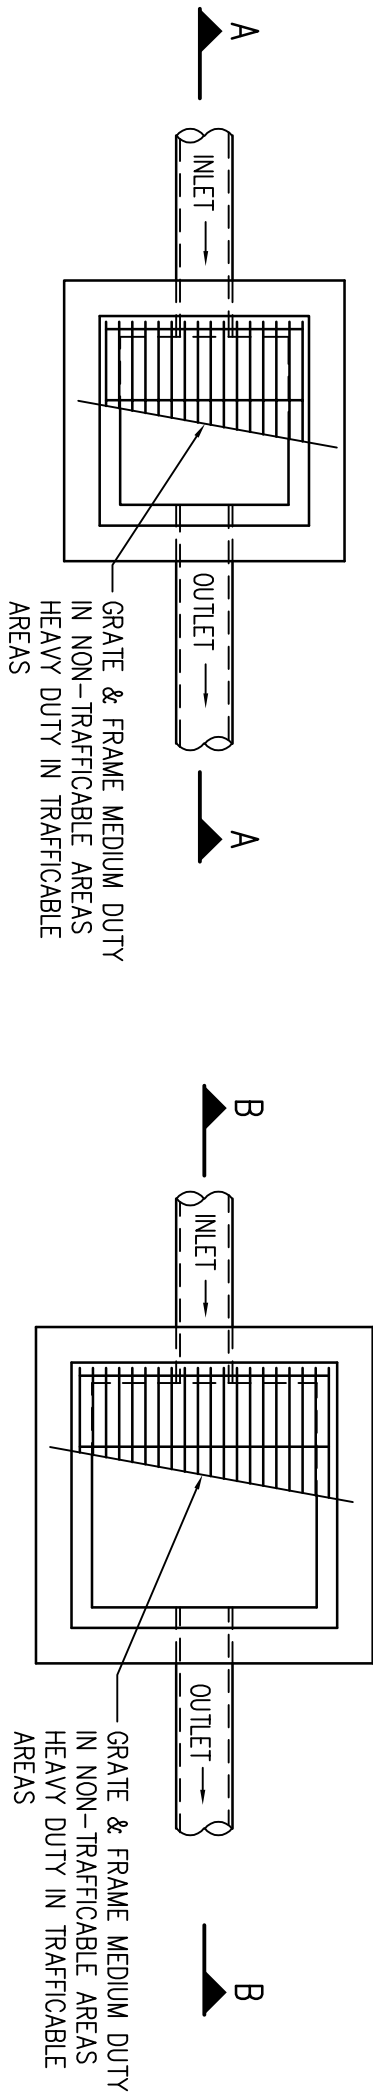


450 x 450 STORMWATER PIT
PRECAST CONCRETE PITS MAY BE
SUBSTITUTED SUBJECT TO APPROVAL

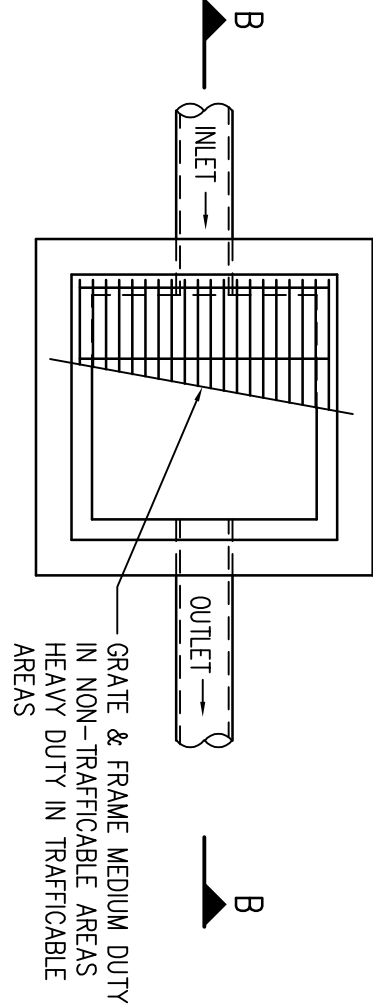


600 x 600 STORMWATER PIT
PRECAST CONCRETE PITS MAY BE
SUBSTITUTED SUBJECT TO APPROVAL

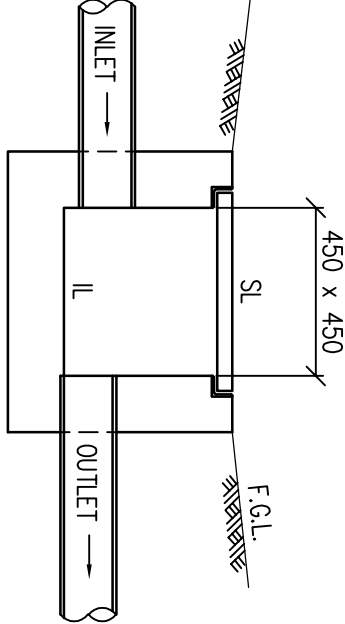




SECTION A-A
SCALE 1:20

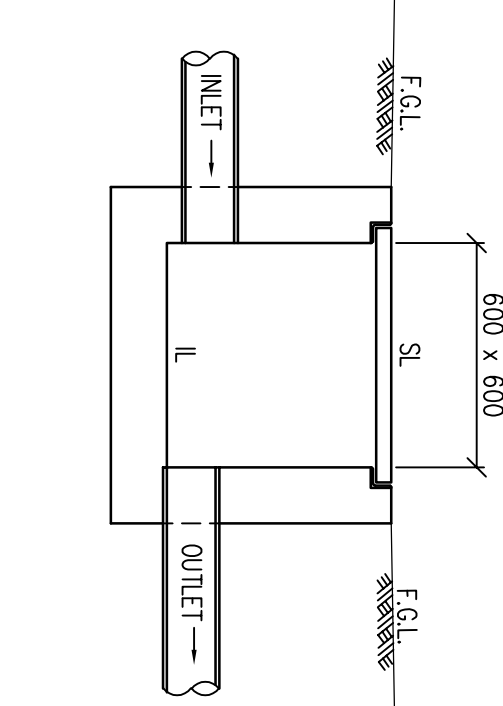

SECTION B-B
SCALE 1:20

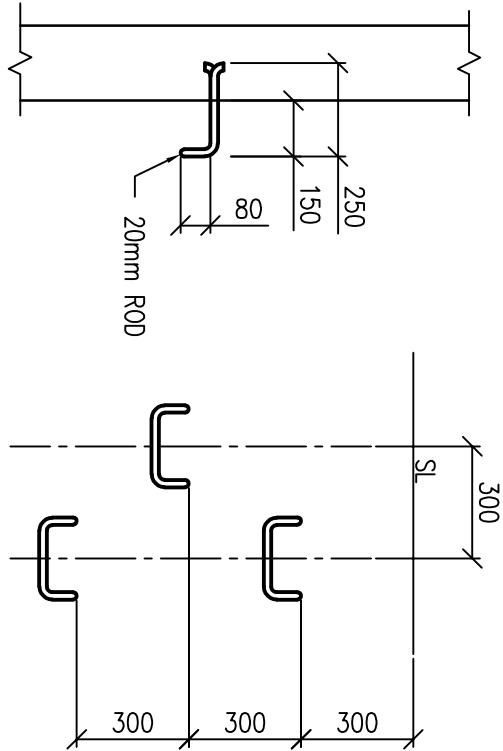

STEP IRON DETAIL
NIS
PROVIDE STEP IRONS WHEN PITS/TANKS
ARE GREATER THAN 1200 DEEP

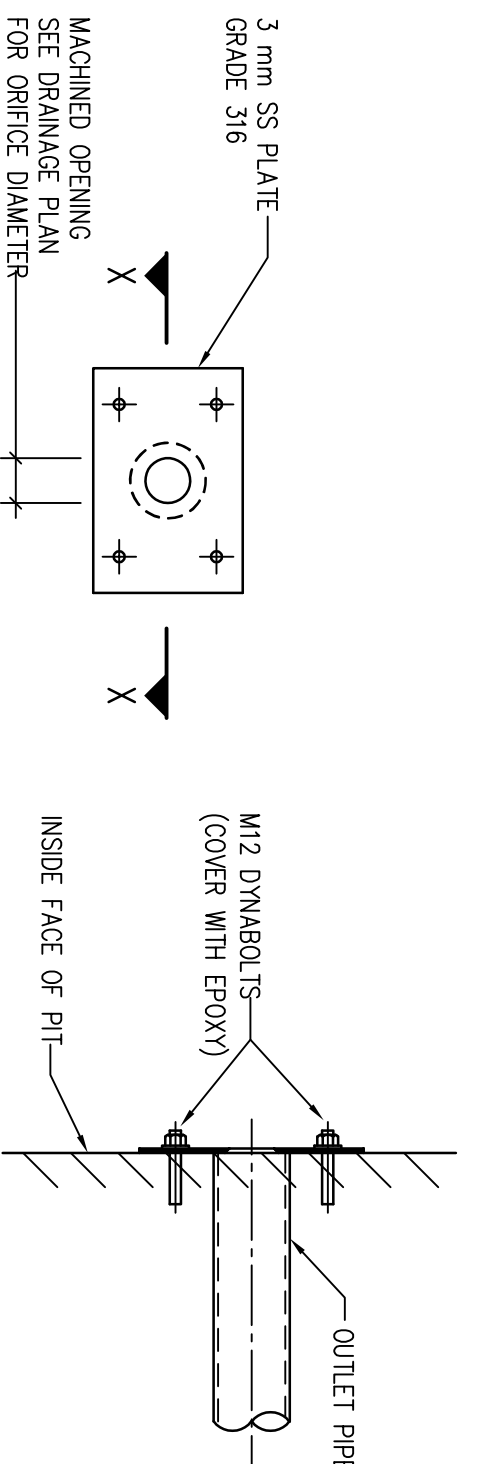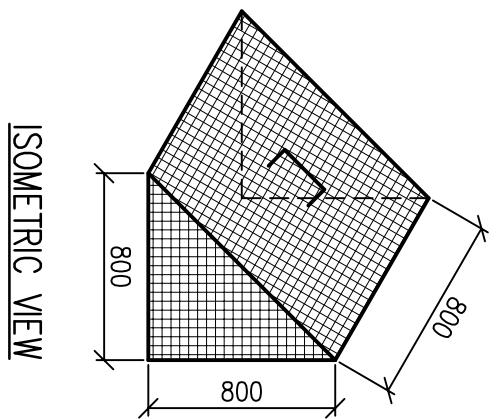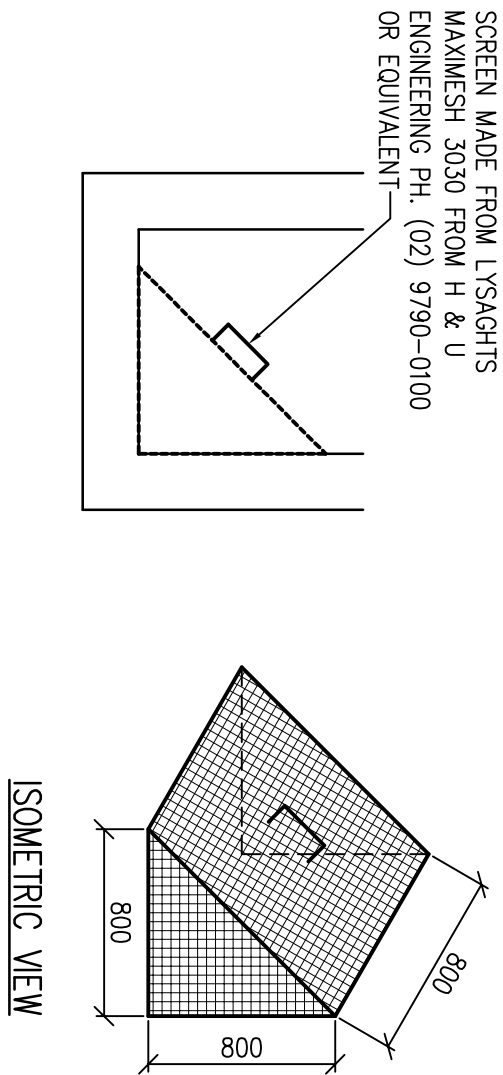

ORIFICE PLATE ARRANGEMENT
SCALE 1:10

SECTION X-X
SCALE 1:10



Family & Community Services
Land & Housing Corporation

LOCKED BAG 4009
ASHFIELD NSW 1513
PHONE NO (02) 8753 9000
WWW.LOCKEDBAG.NSW.GOV.AU

NOMINATED ARCHITECT:	
JOSH PERRY 8846	
MALCOLM PERRY 3472	
REV	DATE
DO NOT SCALE FROM THIS DRAWING	
DO NOT SCALE FROM THIS DRAWING	

PROJECT ARCHITECT:	
Hely Home Perry Architects P/L	
PROJECT MANAGER:	
Land & Housing Corporation	

CIVIL & STRUCTURAL CONSULTANT:	
MICHAEL ELL	
CONSULTING ENGINEER PTY LTD	
ERBAS & Associates Pty Ltd	

PROJECT:	
GENERAL HOUSING	
at	
77-79 TRAFALGAR STREET, PEAKHURST	
LOT 227 & 228 in DP 36317	

TITLE:	
STORMWATER DETAILS	
DATE:	17146-03a
SCALE:	1:10
TYPE:	C
REVISION:	03
REVISION:	A