



ALEXANDER AVENUE

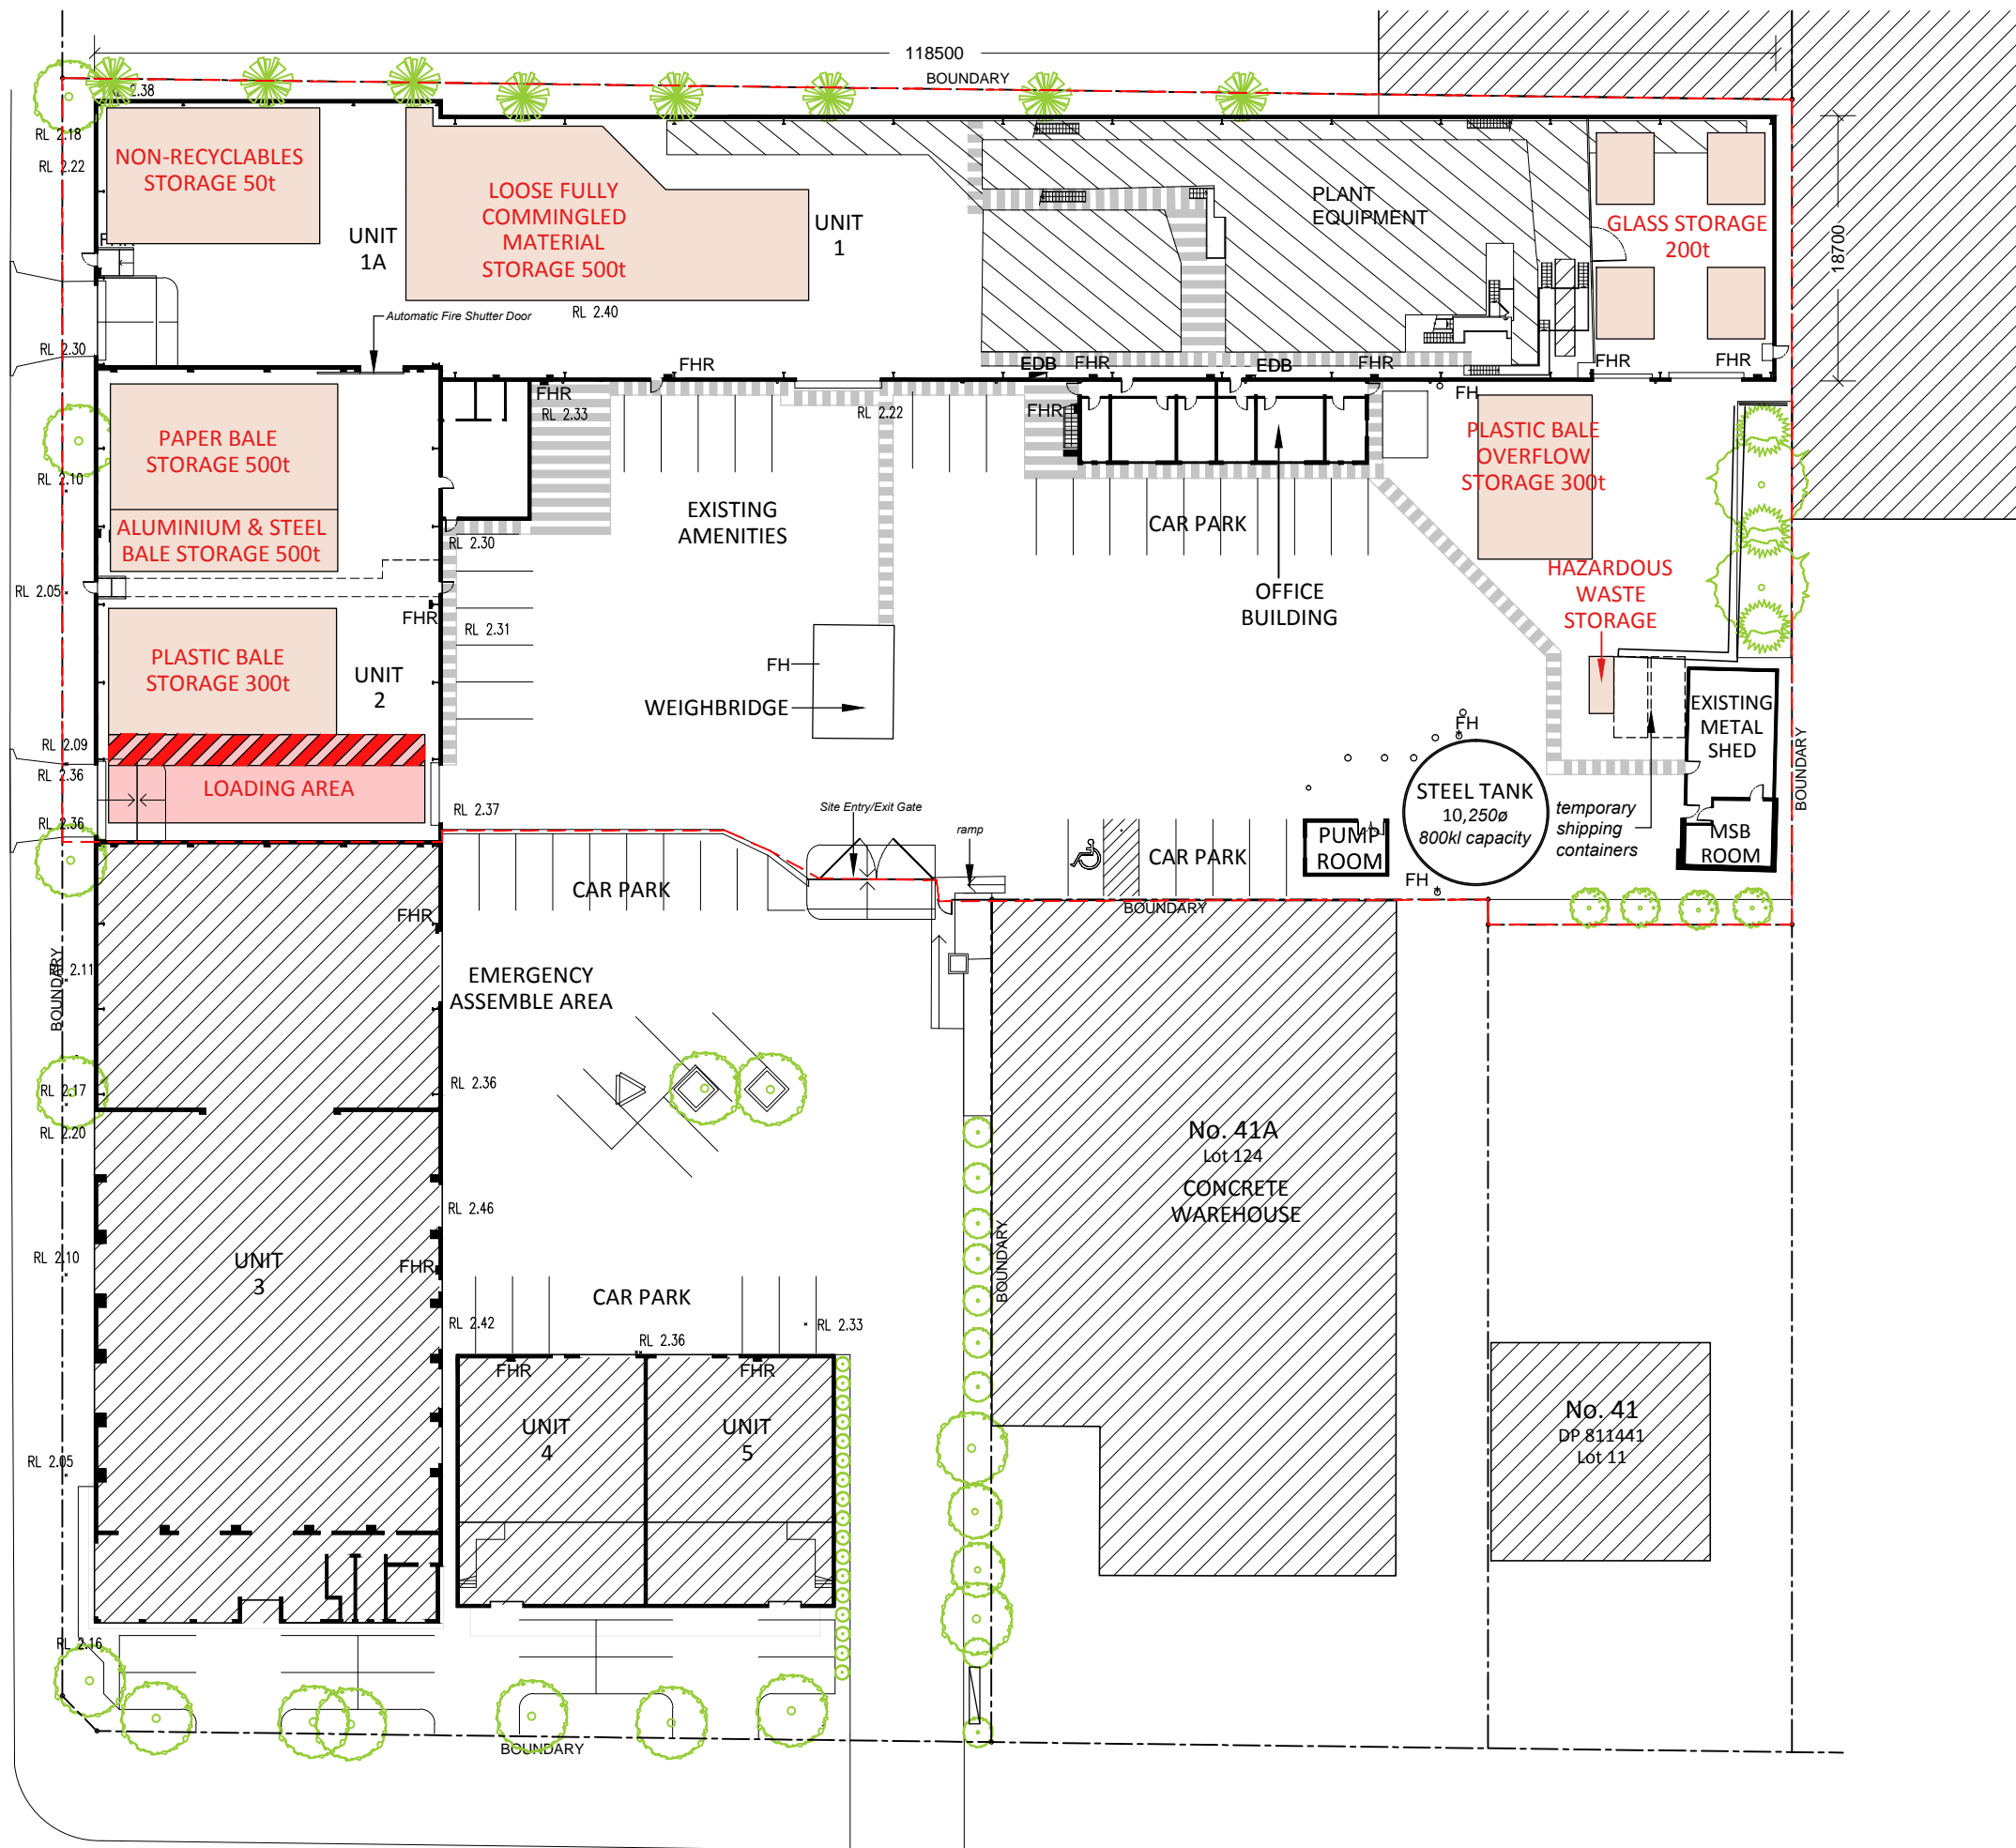

LEGEND	
FHR	fire hose reel
FH	fire hydrant
- - -	site boundary
	access footpaths

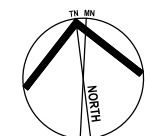

A	25.05.2022	DA Issue to Council
ISSUE	DATE	DESCRIPTION

ARCHISPECTRUM

Nominated Architect: Martin Bednarczyk | NSW ARB #8912
Suite C5, 8 Allen St, Waterloo NSW 2017 | A.B.N. 40 966 067 144
m: 0419 670 108 | ph: (02) 8399 2807 | e: office@archispectrum.com.au

DESIGNS CONTAINED IN THESE DRAWINGS AND SPECIFICATIONS ARE THE PROPERTY OF ARCHISPECTRUM AND ARE SUBJECT TO COPYRIGHT LAWS. ALL DIMENSIONS SHOULD BE VERIFIED ON SITE BEFORE COMMENCEMENT OF ANY WORKS. IN CASE OF ANY DISCREPANCIES, IT SHOULD BE VERIFIED BEFORE CONTINUING FURTHER WORKS.

PROJECT:
Resource Management Facility
43 Bay Rd, Taren Point

CLIENT:
VISY Industries
43 Bay Rd, Taren Point

SHEET TITLE:
Stockpile Plan

SCALE: 1:500 @ A3	SHEET SIZE:	DWG NO:	REVISION:
DRAWN: Peter S			

A3 DA03 a
Page 1 of 1

BAY ROAD

STOCKPILE PLAN
SCALE: 1:500