

MGA

REFER SHEET 3

REFER SHEET 5

REFER SHEET 4

REFER SHEET 7

REFER SHEET 6

REFER SHEET 2

35
DP 1007367

SURVEY INFORMATION

1. THE SURVEY IS ON GROUND MAP GRID OF AUSTRALIA (MGA).
BASED ON PM 1537 - E320071.589 N6247878.625
2. ALL REDUCED LEVELS ARE BASED ON AUSTRALIAN
HEIGHT DATUM (A.H.D)
3. ORIGIN OF LEVELS PM 1537 RL42.741 (A.H.D)
4. CONTOUR INTERVAL IS 0.2m.

LINE TYPES

- D DENOTES STORMWATER PIPE
- > DENOTES DISH DRAIN
- E DENOTES UNDERGROUND ELECTRICITY CABLE
- OHE DENOTES OVERHEAD ELECTRICITY CABLE
- W DENOTES WATER MAIN
- DENOTES FENCING
- DENOTES EDGE OF CONCRETE
- TOP DENOTES TOP OF BANK
- TOE DENOTES TOE OF BANK
- DENOTES EDGE OF BITUMEN
- DENOTES EDGE OF GRAVEL
- DENOTES RAILWAY LINE

LEGEND

BUILDING

COL COLUMN

DRAINAGE

DIP DRAINAGE INLET PIT
HW HEADWALL
INV INVERT LEVEL
KIP KERB INLET PIT
SIP SURFACE INLET PIT
SWM STORM WATER MANHOLE

ELECTRICITY

PPS STAY POLE
EPI ELECTRICITY PILLAR
EPT ELECTRICITY PIT
LP LIGHT POLE
PP POWER POLE

MISCELLANEOUS

BH BOREHOLES
FP FUEL PUMP
HR HOSE REEL
SHR SAFETY SHOWER
MPIPE MISCELLANEOUS PIPE
MPIT MISCELLANEOUS PIT
PTS POINTS LEVER

SEWER

SMH SEWER MANHOLE
SPT SEWER SEPTIC TANK

STRUCTURE

CB CONCRETE BOLLARD
SGN SIGN POST

WATER

HYD HYDRANT

IMPORTANT NOTES

1. ONLY VISIBLE SERVICES HAVE BEEN LOCATED BY SURVEY.
2. THE BOUNDARIES SHOWN ON THIS PLAN ARE BASED ON OUR FIELD SURVEY. TO FORMALISE THESE DIMENSIONS WE WOULD RECOMMEND THE PREPARATION OF A REDEFINITION PLAN, SUITABLE FOR LODGEMENT AND REGISTRATION AT THE DEPARTMENT OF LANDS.
3. THE BOUNDARY DIMENSIONS SHOWN ARE BASED ON DP 1007367 DATED 09/09/1999.
4. NO EXCAVATIONS HAVE BEEN MADE TO DETERMINE THE EXTENT TO WHICH ANY SUBJECT WALLS, FOUNDATIONS OR FOOTINGS MAY ENCROACH UPON ADJOINING LAND
5. NO EXCAVATIONS HAVE BEEN MADE TO DETERMINE THE EXTENT TO WHICH ANY ADJOINING WALLS, FOUNDATIONS OR FOOTINGS MAY ENCROACH UPON SUBJECT LAND
6. CONCRETE SLABS AND BUILDING LINES SHOWN ONLY. NO BUILDING HEIGHTS REQUESTED
7. POWER LINES APPROXIMATE LOWER LEVELS SHOWN ONLY
8. FUEL TANK SLABS SHOWN ONLY. FOOTPRINT OF TANKS MAY VARY.
9. CONTOURS SHOWN DEPICT THE TOPOGRAPHY. CONTOURS DO NOT REPRESENT THE EXACT LEVEL AT ANY PARTICULAR POINT, EXCEPT AT SPOT LEVELS SHOWN.
10. EASEMENTS ONLY SHOWN IN DETAIL SURVEY AREA. REMAINING EASEMENTS IN SUBJECT LOT NOT SHOWN.
11. THIS PLAN MUST REMAIN UNALTERED AS ISSUED BY MONTEATH AND POWYS. ALTERING ANY PART OF THIS PLAN DESTROYS THE INTEGRITY OF THE PLAN. ANY REVISIONS REQUESTED MUST BE ISSUED BY MONTEATH AND POWYS.
12. THESE NOTES ARE AN INTEGRAL PART OF THIS PLAN. REPRODUCTION OF THIS PLAN OR OF ANY PART OF THIS PLAN WITHOUT THESE NOTES BEING INCLUDED IN FULL WILL RENDER THE INFORMATION SHOWN ON SUCH REPRODUCTION INVALID AND NOT SUITABLE FOR USE.

- (A) - EASEMENT FOR ELECTROLYZIS, NOISE AND VIBRATION (VIDE 6817740) (WHOLE OF LOT)
(B) - EASEMENT FOR ELECTRICITY PURPOSES VAR.WIDTH (DP1007363)
(C) - EASEMENT FOR ELECTRICITY, COMMUNICATION AND SIGNALLING OVER EXISTING LINE OF CABLES (DP1007363)
(H) - EASEMENT TO DRAIN WATER 4 WIDE (DP1007367)



REVISIONS		No	REVISION	SVY	DFT	CHK	DATE
		1	ISSUE TO CLIENT	PW	MS	BJB	01.04.20
		X	ALL SURVEY DATA AND INFORMATION MOVED FROM DRAWING 160454A	JM	KE	ES	01.08.17

COPYRIGHT NOTICE
THIS DOCUMENT REMAINS THE PROPERTY OF MONTEATH & POWYS PTY LTD. ©

CONDITIONS OF USE.
THIS DOCUMENT MAY ONLY BE USED BY THE CLIENT FOR THE PURPOSE FOR WHICH IT WAS COMMISSIONED. USE OF THE DOCUMENT FOR ANY OTHER PURPOSE IS NOT PERMITTED UNLESS PRIOR WRITTEN APPROVAL HAS BEEN OBTAINED FROM MONTEATH & POWYS PTY LTD.

Monteath & Powys Pty Ltd
PLANNING · SURVEYING · PROJECT MANAGEMENT
ENGINEERING DESIGN · UAV · GIS & MAPPING
NEWCASTLE · SYDNEY · GUNNEDAH · MUSWELLBROOK
MonteathPowys.com.au


HEAD OFFICE
Suite 13, Tonella Commercial Centre
125 Bull Street, Newcastle West 2302
PO Box 2270, Dangar NSW 2309
P. (02) 4926 1388

CERTIFIED SYSTEMS
ISO 9001 ISO 14001 ISO 45001

Surveyed PW	Drafted KE/MS	Checked BJB	Client OPEC SYSTEMS		Sheet No. 1/7
REGISTERED SURVEYOR @A1 : @A3 :			Title DETAIL SURVEY SHOWING SYDNEY RAIL FREIGHT TERMINAL CHULLORA		Revision 1
DO NOT SCALE			CAD File: 200173A	Ref No: 20/0173	Date: 31/03/2020




REFER: SHEET 6

 

REVISIONS	
-----------	--	--	




REVISIONS	
-----------	--	--	

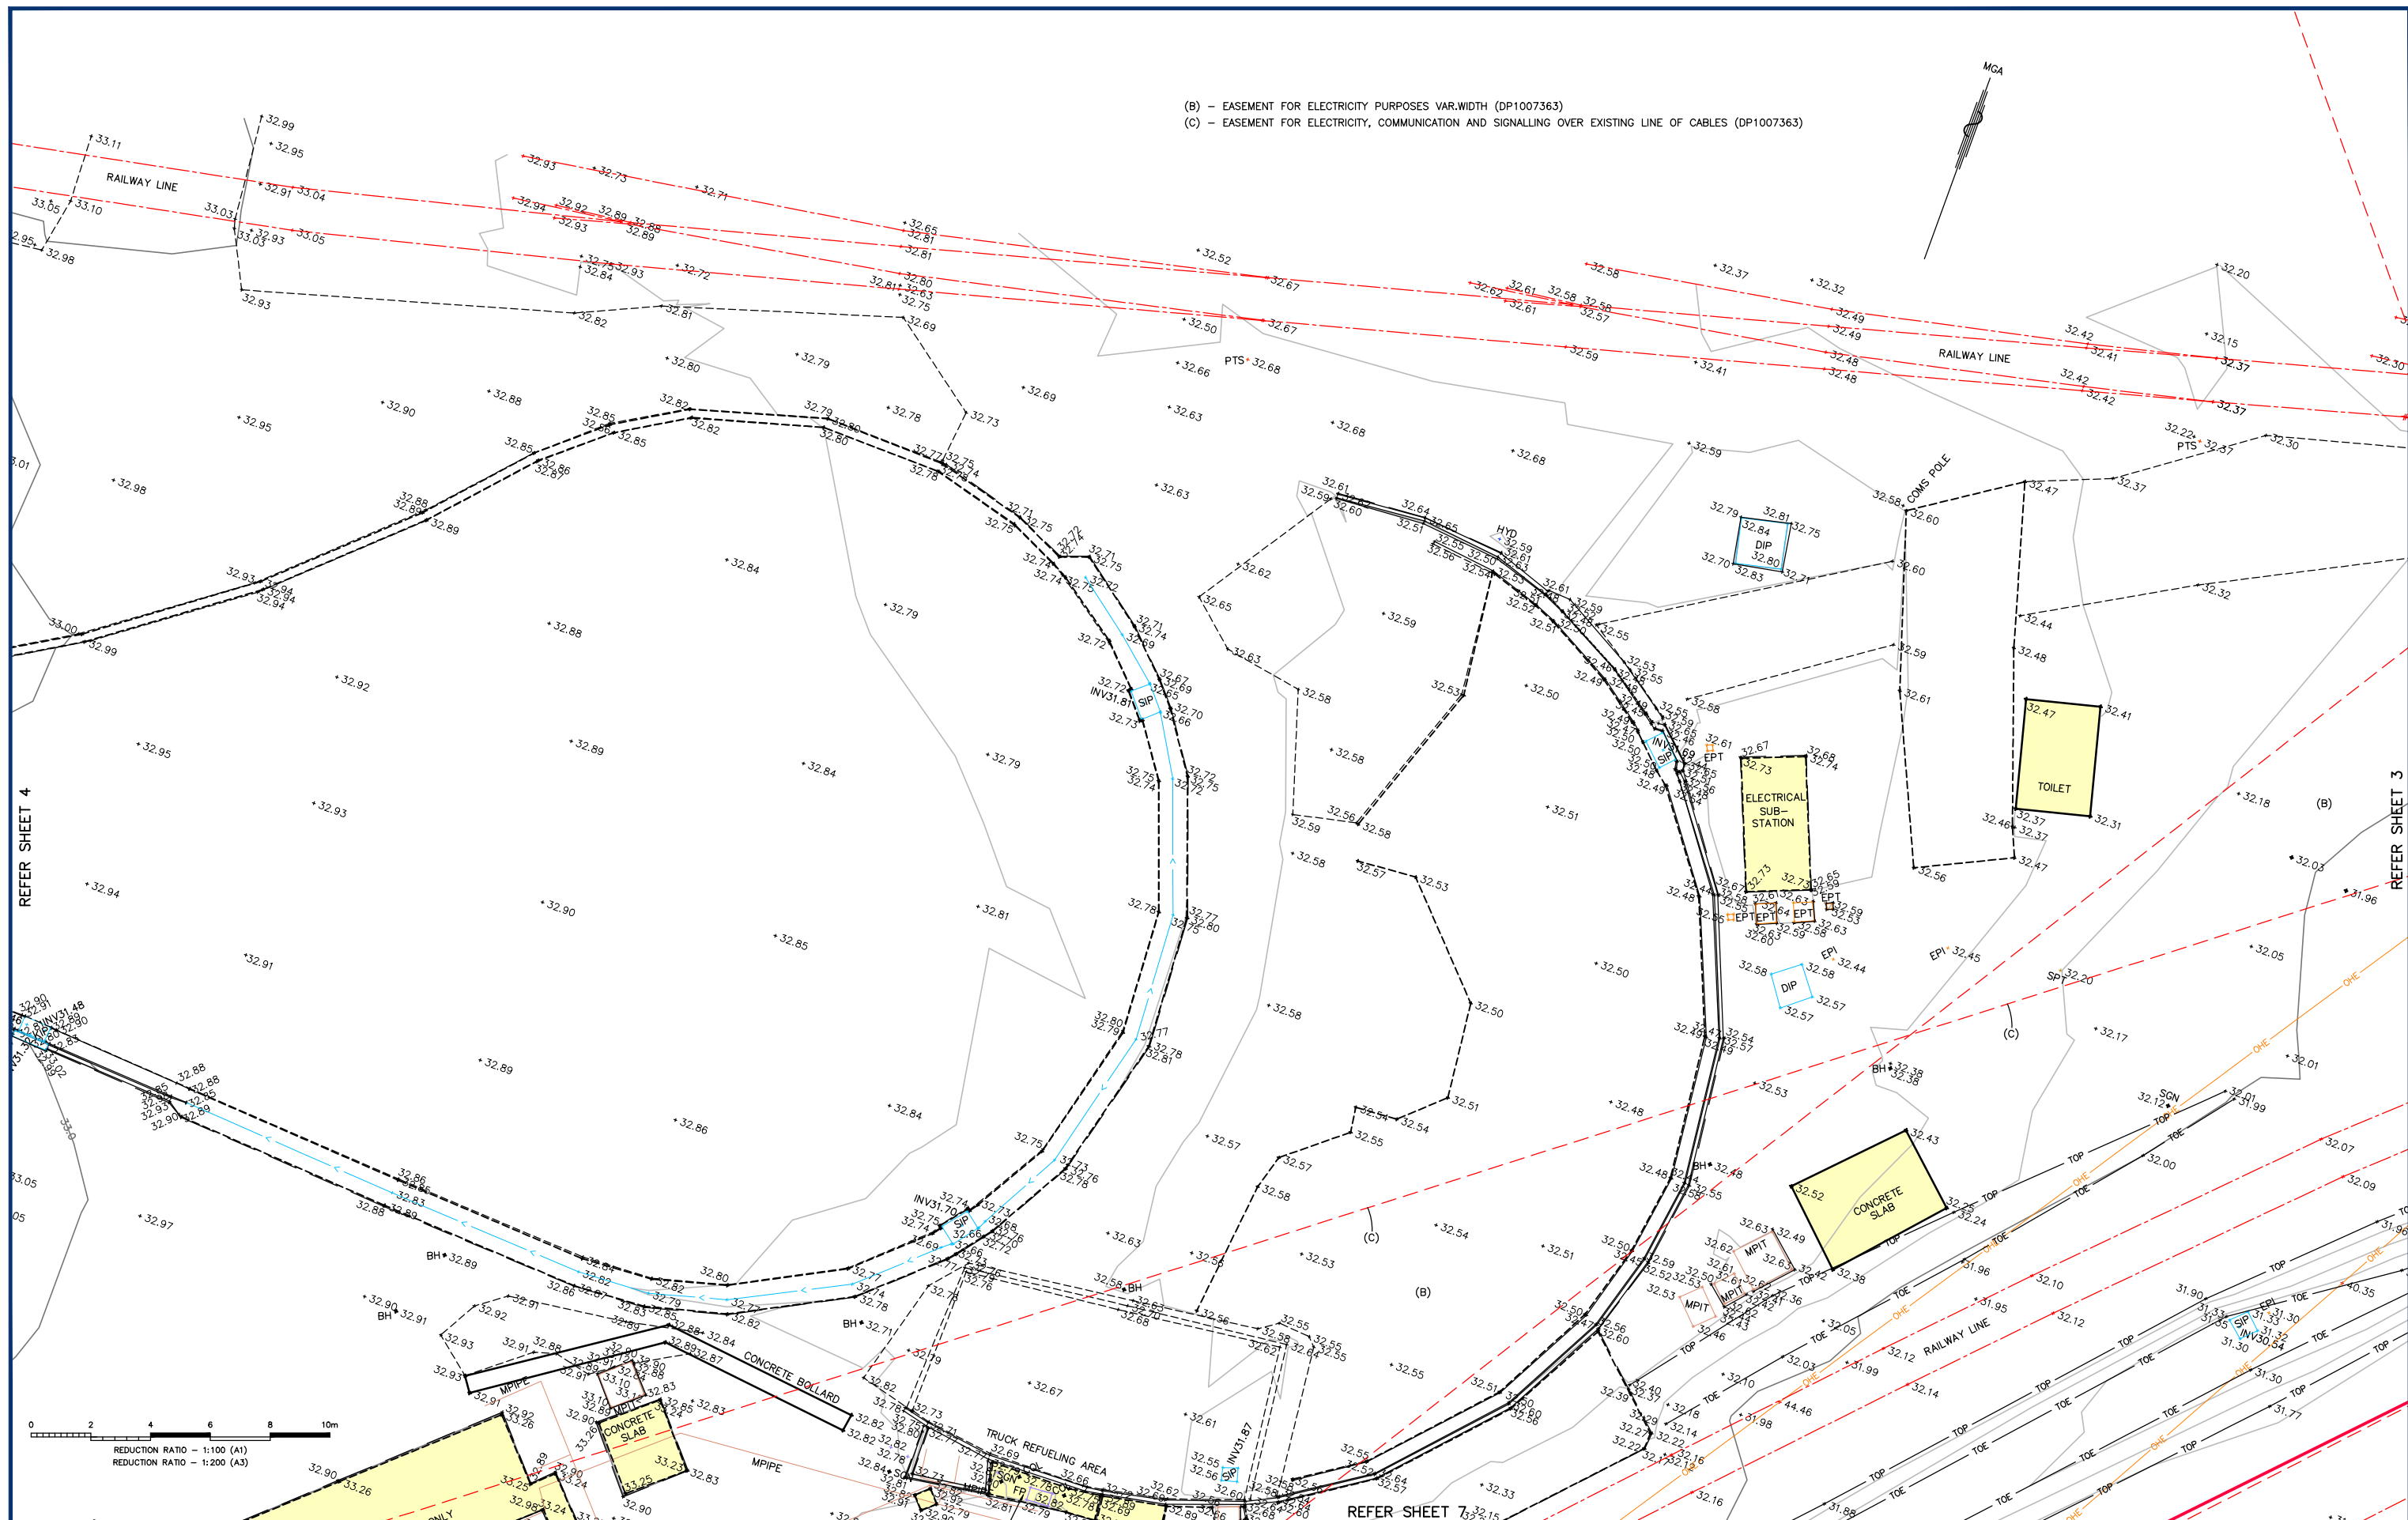

REVISIONS	
-----------	--	--	

(B) - EASEMENT FOR ELECTRICITY PURPOSES VAR.WIDTH (DP1007363)
(C) - EASEMENT FOR ELECTRICITY, COMMUNICATION AND SIGNALLING OVER EXISTING LINE OF CABLES (DP1007363)

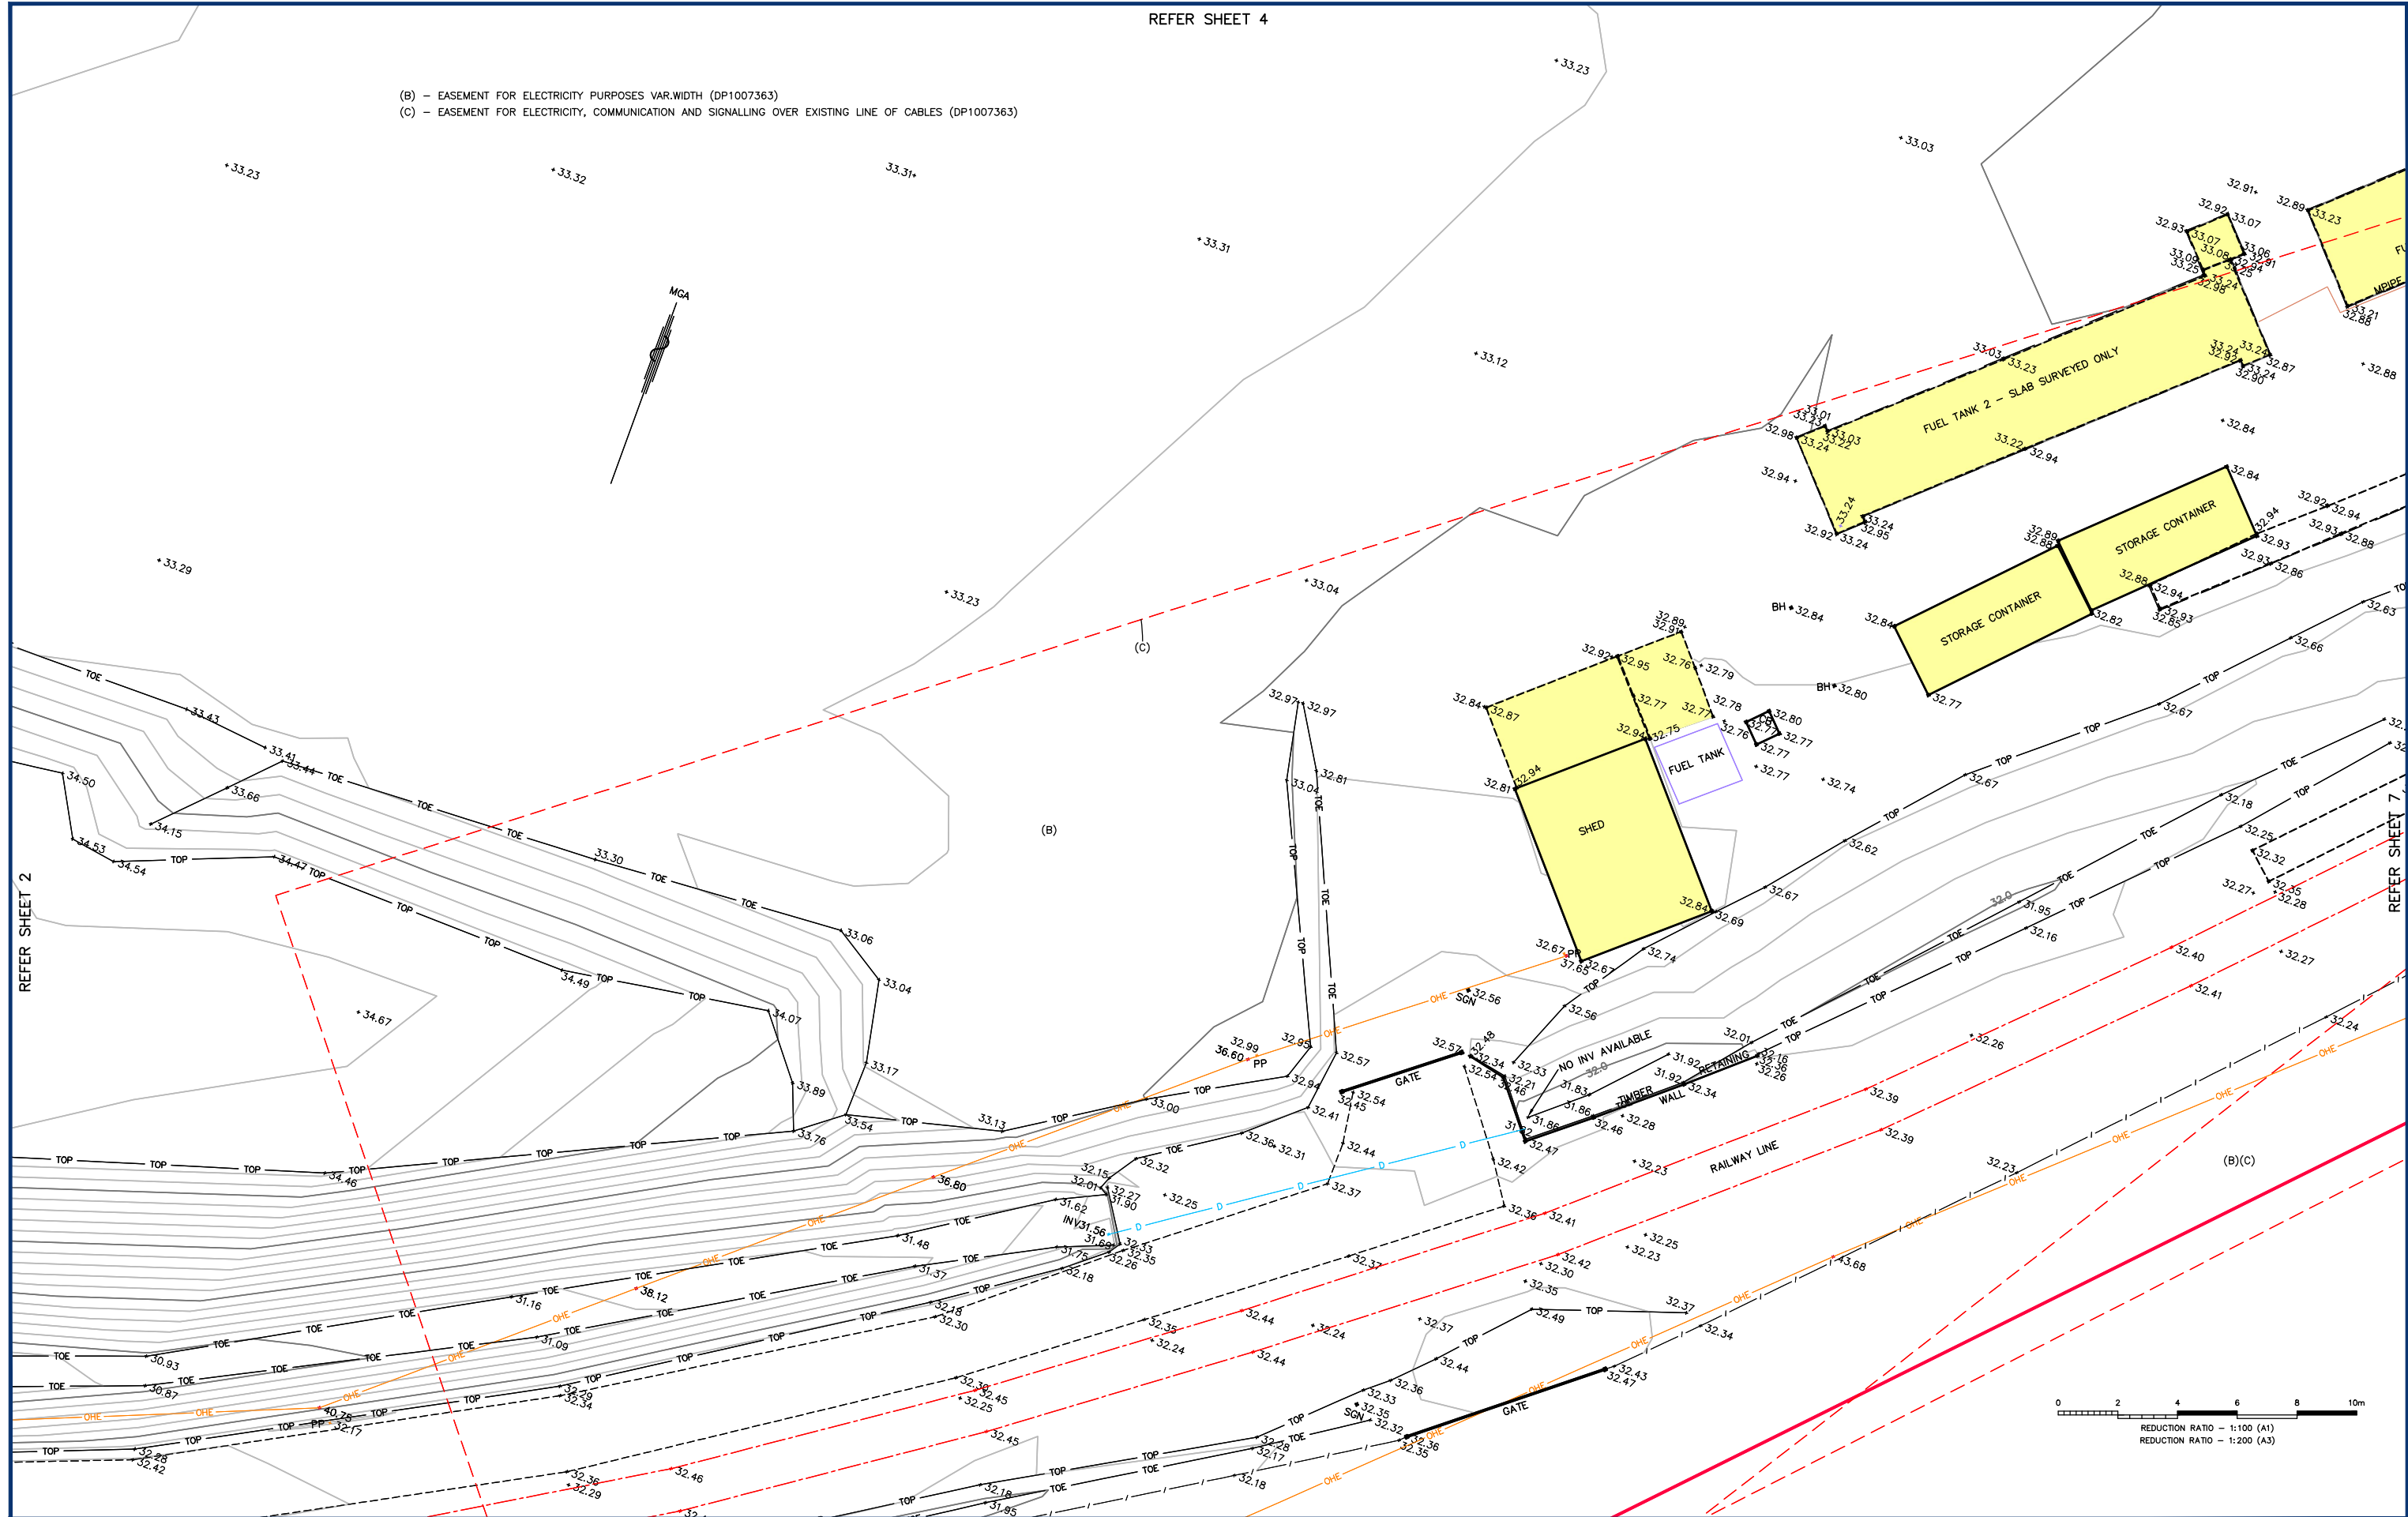

REVISIONS

1	ISSUE TO CLIENT	PW	MS	BJB	01.04.20
X	ALL SURVEY DATA AND INFORMATION MOVED FROM DRAWING 160454A	JM	KE	ES	01.08.17
No	REVISION	SVY	DFT	CHK	DATE

COPYRIGHT NOTICE
THIS DOCUMENT REMAINS THE PROPERTY OF MONTEATH & POWYS PTY LTD. ©

CONDITIONS OF USE.
THIS DOCUMENT MAY ONLY BE USED BY THE CLIENT FOR THE PURPOSE FOR WHICH IT WAS COMMISSIONED. USE OF THE DOCUMENT FOR ANY OTHER PURPOSE IS NOT PERMITTED UNLESS PRIOR WRITTEN APPROVAL HAS BEEN OBTAINED FROM MONTEATH & POWYS PTY LTD.

Monteath & Powys Pty Ltd

PLANNING · SURVEYING · PROJECT MANAGEMENT

ENGINEERING DESIGN · UAV · GIS & MAPPING

NEWCASTLE · SYDNEY · GUNNEDAH · MUSWELLBROOK

MonteathPowys.com.au

HEAD OFFICE
Suite 13, Tonella Commercial Centre
125 Bull Street, Newcastle West 2302
PO Box 2270, Dangar NSW 2309
P. (02) 4926 1388



CERTIFIED SYSTEMS ISO 9001 ISO 14001 ISO 45001

Surveyed PW	Drafted KE/MS	Checked BJB	Client
REGISTERED SURVEYOR @A1 : 1:100 @A3 : 1:200			Title OPEC SYSTEMS DETAIL SURVEY SHOWING SYDNEY RAIL FREIGHT TERMINAL CHULLORA
DO NOT SCALE			
Original Size			CAD File: 200173A

Ref No: 20/0173	Date: 31/03/2020
-----------------	------------------

Sheet No.
6 / 7

Revision
1

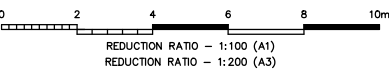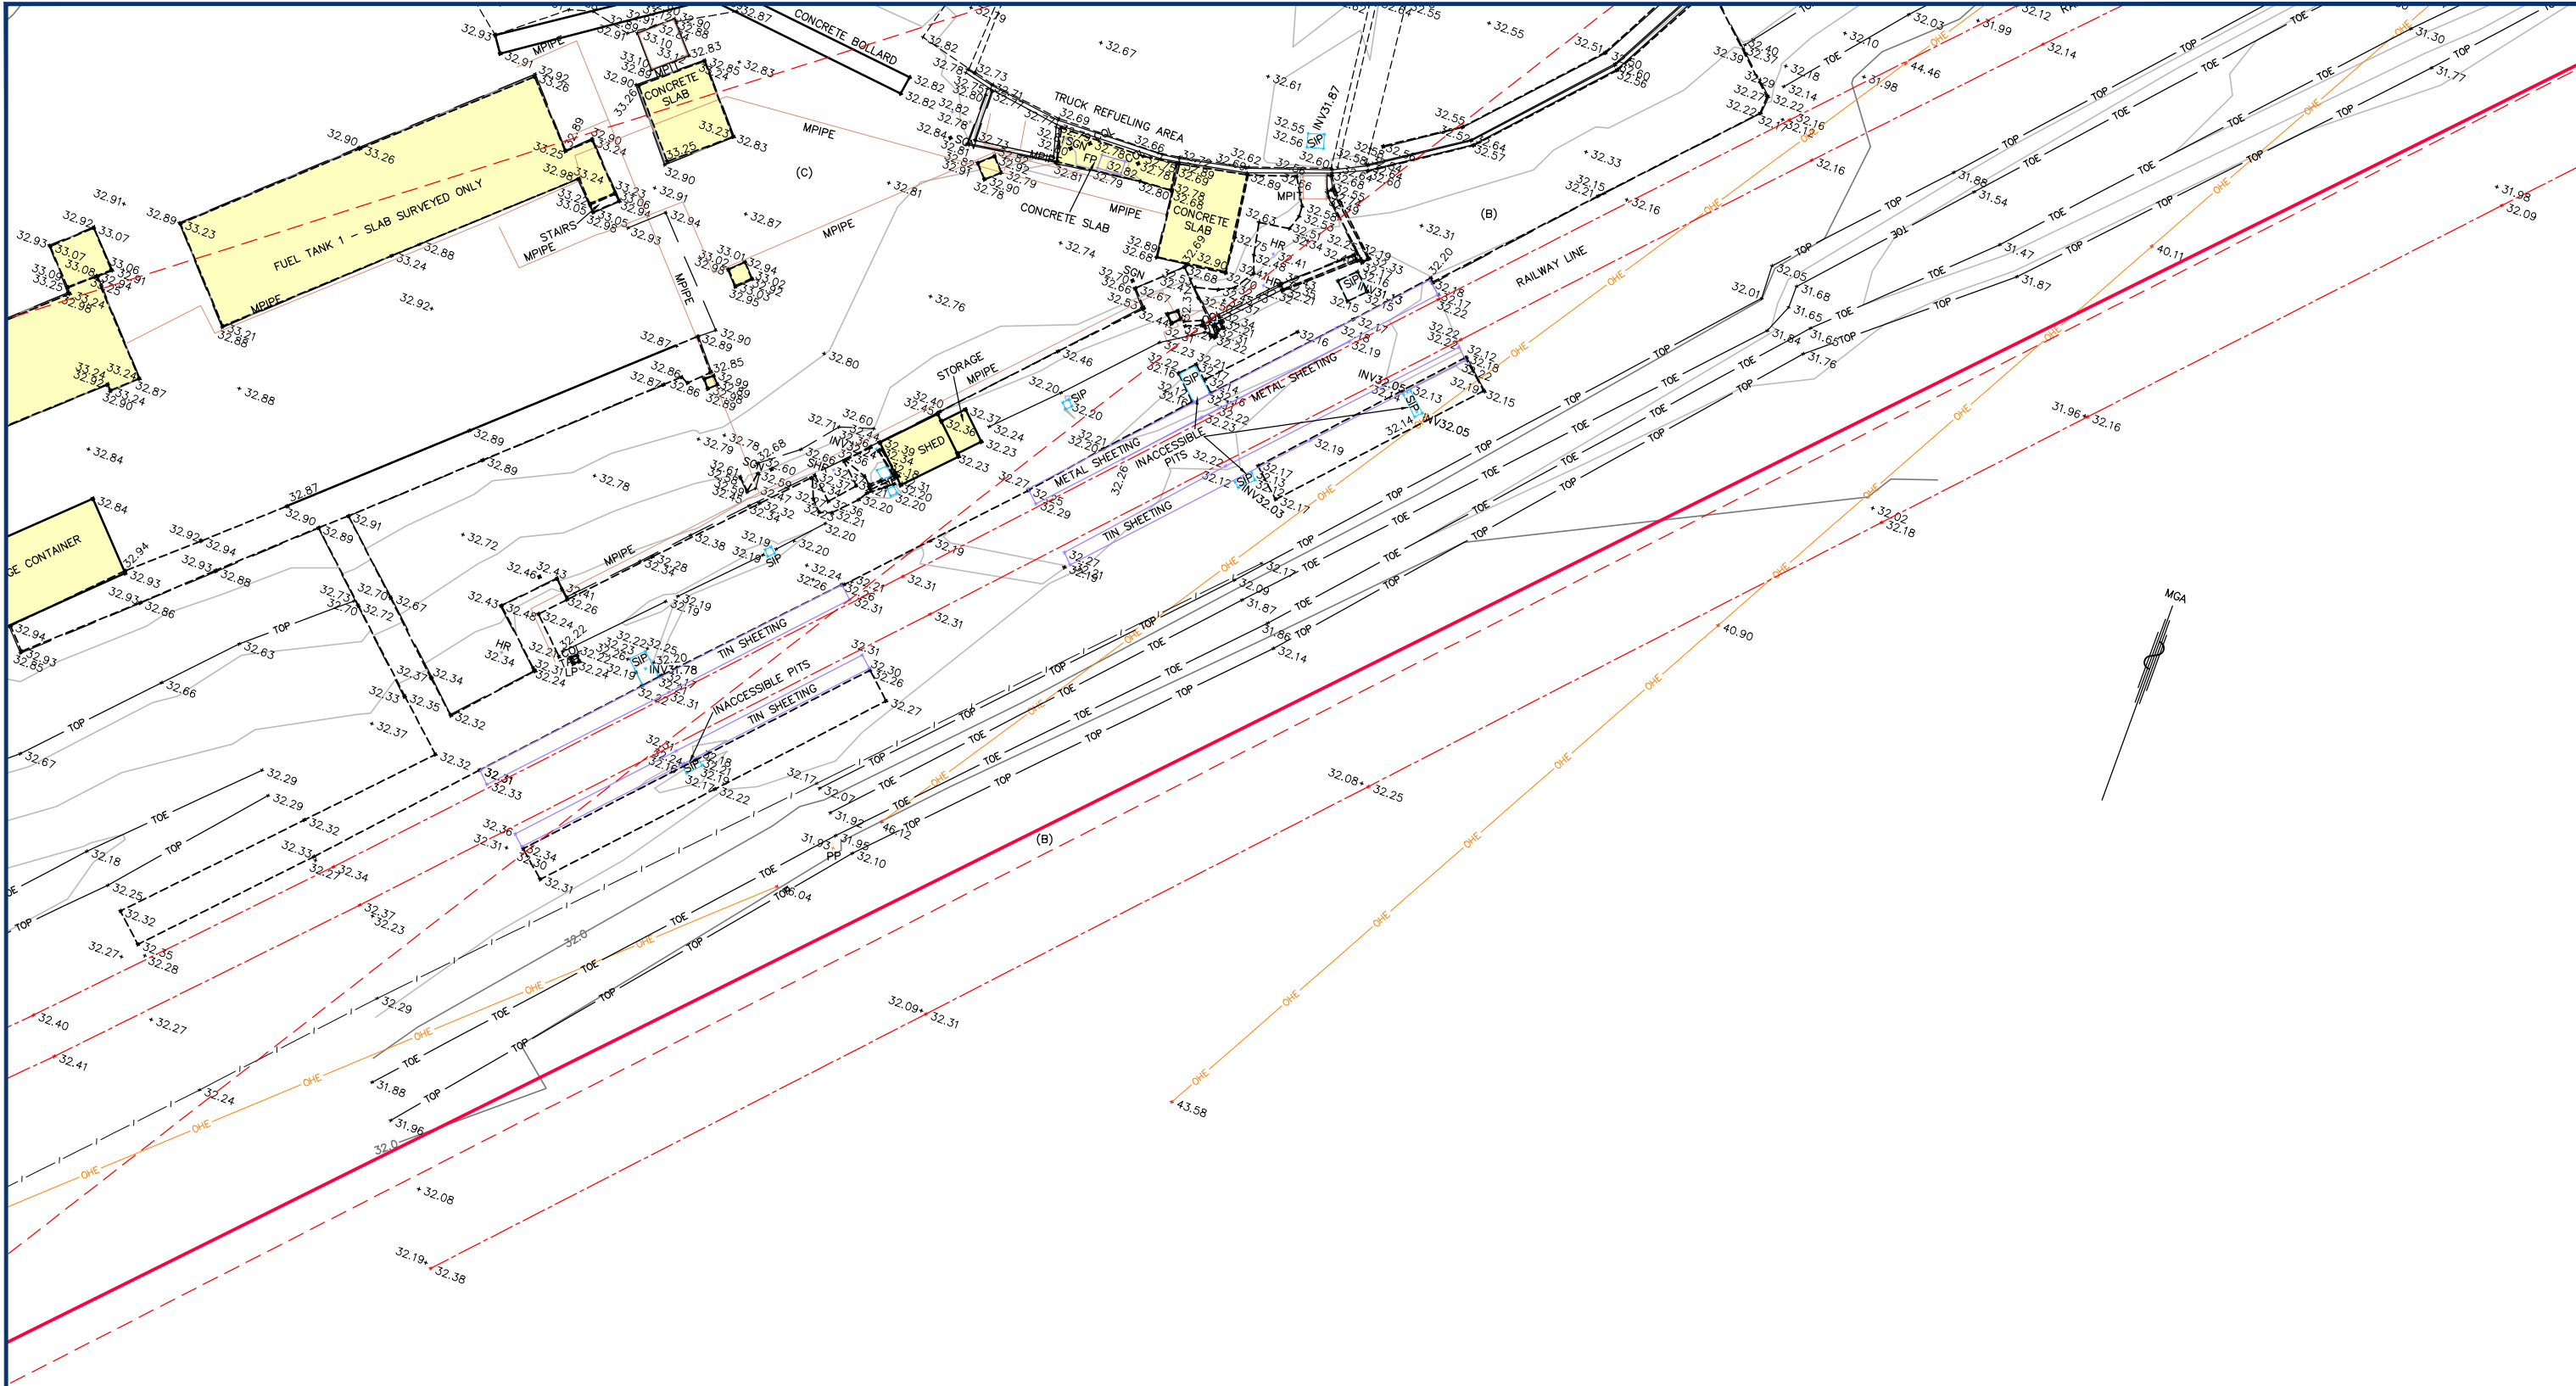

REVISIONS	
-----------	--	--	