



Plant Schedule - Ground Floor

Code	Botanical Name	Common Name	Size	Pot Size	Stake
Trees					
Cws	Corymbia ficifolia 'Wild Sunset'	Flowering Gum	6 x 4m	75L	Y
Bce	Buckinghamia cellissima	Ivory Curl Tree	8 x 3m	75L	Y
Eeu	Elaeocarpus eumundii	Edmund Quandong	8 x 3m	75L	Y
Hfl	Hymenoporum flavum	Native Frangipani	8 x 5m	75L	Y
Lco	Lophostemon confertus	Brush Box	15 x 10m	75L	Y
Lin	Lagerstroemia indica 'Natchez'	Crape Myrtle	8 x 6m	75L	Y
Lit	Lagerstroemia indica 'Tuscarora'	Crape Myrtle	6 x 4m	75L	Y
Pca	Pyrus callaryana 'Capital'	Capital Pear	11 x 1.5m	75L	Y
Til	Tristanopsis laurina 'Luscious'	Luscious Water Gum	10 x 5m	75L	Y
Shrubs					
Acs	Acnemea 'Cherry Surprise'	Lilly Pilly	2.5 x 1m	200mm	Y
Alr	Alternanthera 'Little Ruby'	Little Ruby	0.4 x 0.4m	200mm	N
Agv	Anigozanthus 'Gold Velvet'	Yellow Kangaroo Paw	0.8 x 0.6m	200mm	N
Arv	Anigozanthus 'Ruby Velvet'	Red Kangaroo Paw	0.8 x 0.6m	200mm	N
Ass	Acnemea smithii 'Sublime'	Sublime Lilly Pilly	5 x 2m	200mm	Y
Cal	Correa alba	White Correa	1.5 x 1.5m	200mm	N
Cgb	Callistemon 'Great Balls Of Fire'	Bottle Brush	1 x 1m	200mm	N
Cng	Camellia japonica 'Nuccio's Gem'	White Camellia	2.5 x 2.5m	200mm	Y
Cou	Crassula ovata 'Undulata'	Curly Leafed Jade	0.5 x 0.5m	200mm	N
Ovs	Callistemon viminalis 'Slim'	Bottlebrush	3 x 1.2m	200mm	Y
Par	Plectranthus argentatus	Silver Spurflower	0.6 x 1m	200mm	N
Pmm	Pittosporum 'Miss Muffet'	Miss Muffet	1 x 1m	200mm	N
Rop	Raphiolepis 'Oriental Pearl'	Indian Hawthorne	1 x 1m	200mm	N
Sre	Syzygium 'Resilience'	Lilly Pilly	4 x 2m	200mm	Y
Wgb	Westringia 'Grey Box'	Coastal Rosemary	0.4 x 0.4m	140mm	N
Vel	Viburnum 'Emerald Lustre'	Emerald Lustre	3 x 1.5m	200mm	Y
Grasses and Ground Covers					
Aau	Asplenium australasicum	Birds Nest Fern	1 x 1m	140mm	N
Bbc	Banksia 'Birthday Candles'	Banksia	0.5 x 0.7m	140mm	N
Bca	Blechnum cartilagineum	Gristle Fern	0.7 x 0.7m	140mm	N
Cmi	Clivea miniata	Clivea	0.6 x 0.6m	140mm	N
Das	Doodaea aspera	Rasp Fern	0.3 x 0.3m	140mm	N
Dex	Doryanthes excelsa	Gymea Lily	1.5 x 1.2m	200mm	N
Dro	Dietses robinsoniana	Lord Howe Is Lily	0.7 x 0.6m	140mm	N
Dea	Dianella 'Emerald Arch'	Native Flax	0.5 x 0.5m	140mm	N
Dlj	Dianella 'Little Jess'	Native Flax	0.6 x 0.5m	140mm	N
Dlr	Dianella 'Little Rev'	Native Flax	0.4 x 0.4m	140mm	N
Fno	Ficinia nodosa	Knobby Club Rush	0.8 x 0.6m	140mm	N
Gcc	Grevillea 'Cherry Clusters'	Cherry Clusters	0.5 x 0.5m	140mm	N
Ljr	Liriope 'Just Right'	Lily Turf	0.4 x 0.4m	140mm	N
Lta	Lomandra 'Tanika'	Matt Rush	0.6 x 0.6m	140mm	N
Mpa	Myoporum parvifolium 'Yareena'	Creeping Boobiala	0.1 x 1.0m	140mm	N
Pki	Poa poliformis 'Kingsdale'	Blue Tussock Grass	0.4 x 0.4m	140mm	N
Pna	Pennisetum alopecuroides 'Nafray'	Nafray Foxtail	0.6 x 0.6m	140mm	N
Ppl	Pennisetum alopecuroides 'Purple Lea'	Purple Lea Foxtail	0.8 x 0.8m	140mm	N
Raf	Rhagodia spinescens 'Aussie Flat'	Aussie Flat Bush	0.3 x 1.0m	140mm	N
Smo	Sansevieria 'Moonshine'	Moonshine	0.4 x 0.3m	140mm	N
Str	Sansevieria trifasciata	Mother in Laws Tongue	0.6 x 0.3m	140mm	N
Vhe	Viola hederaceae	Native Violet	0.1 x 0.3	140mm	N


* indicates Native Plant

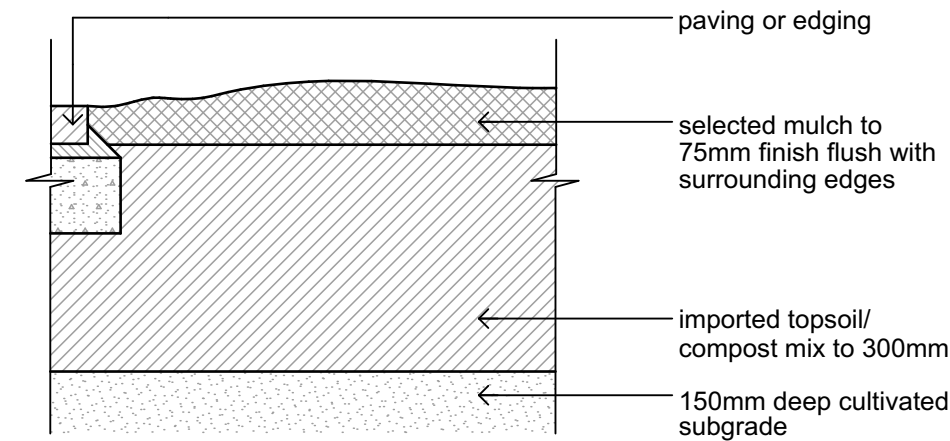


1 Garden Bed Preparation Detail
1:10

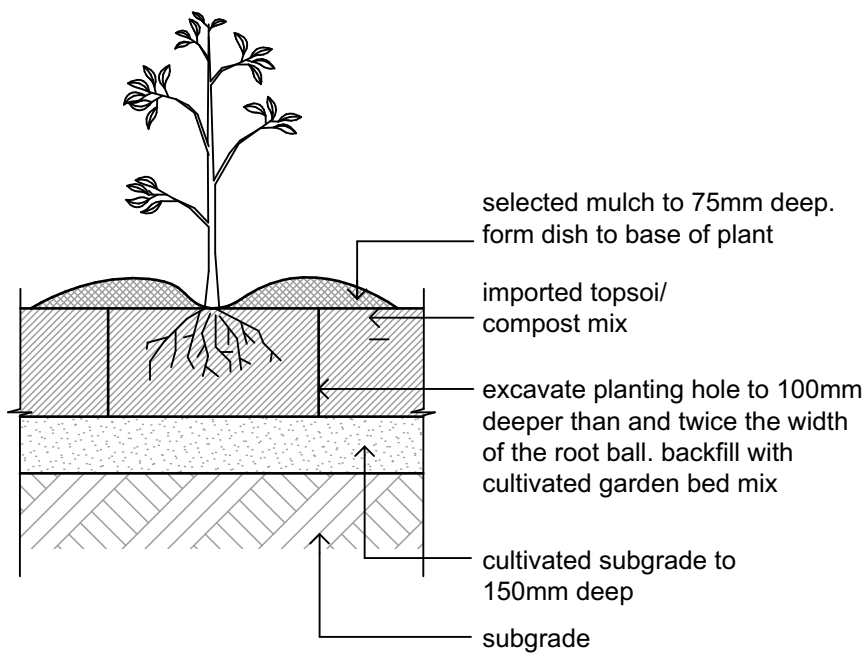


2 Garden Bed Planting Detail
1:20

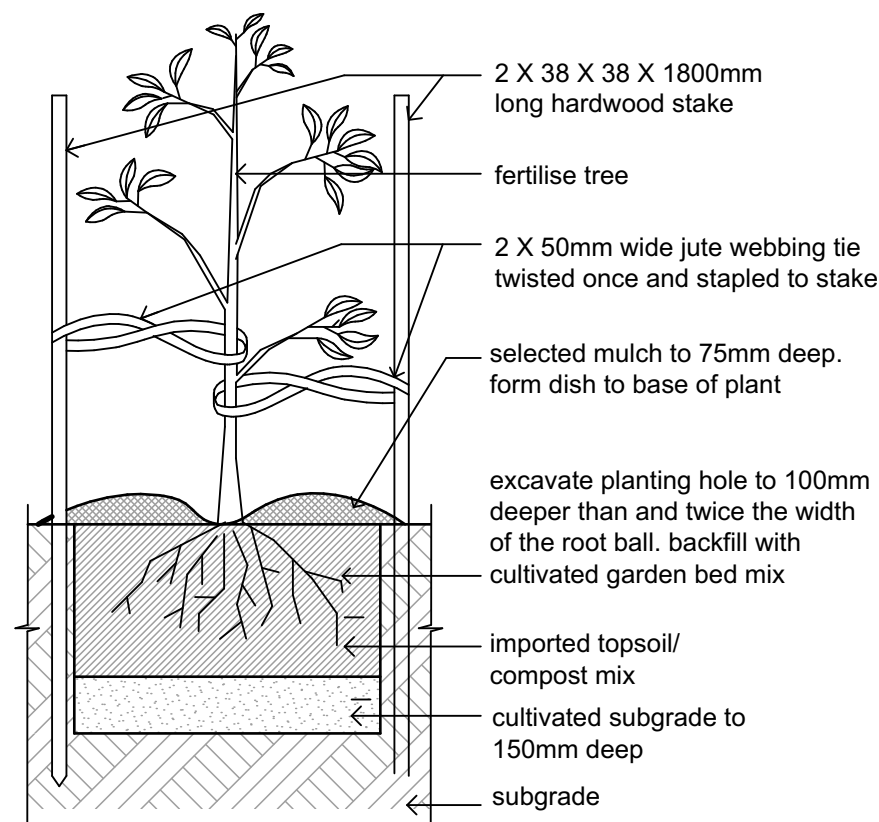


3 Tree Planting Detail
1:20

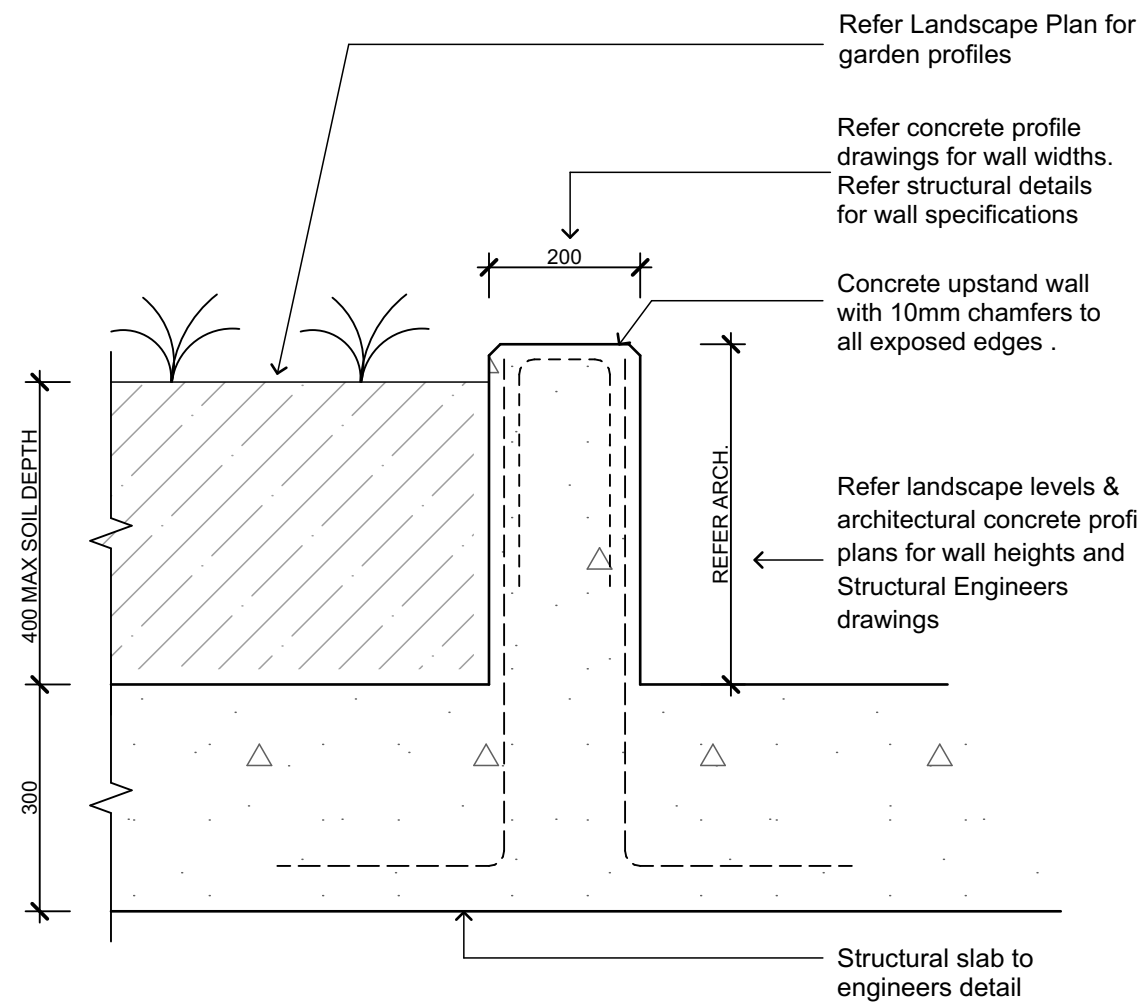

4 Planting on Podium
1:10

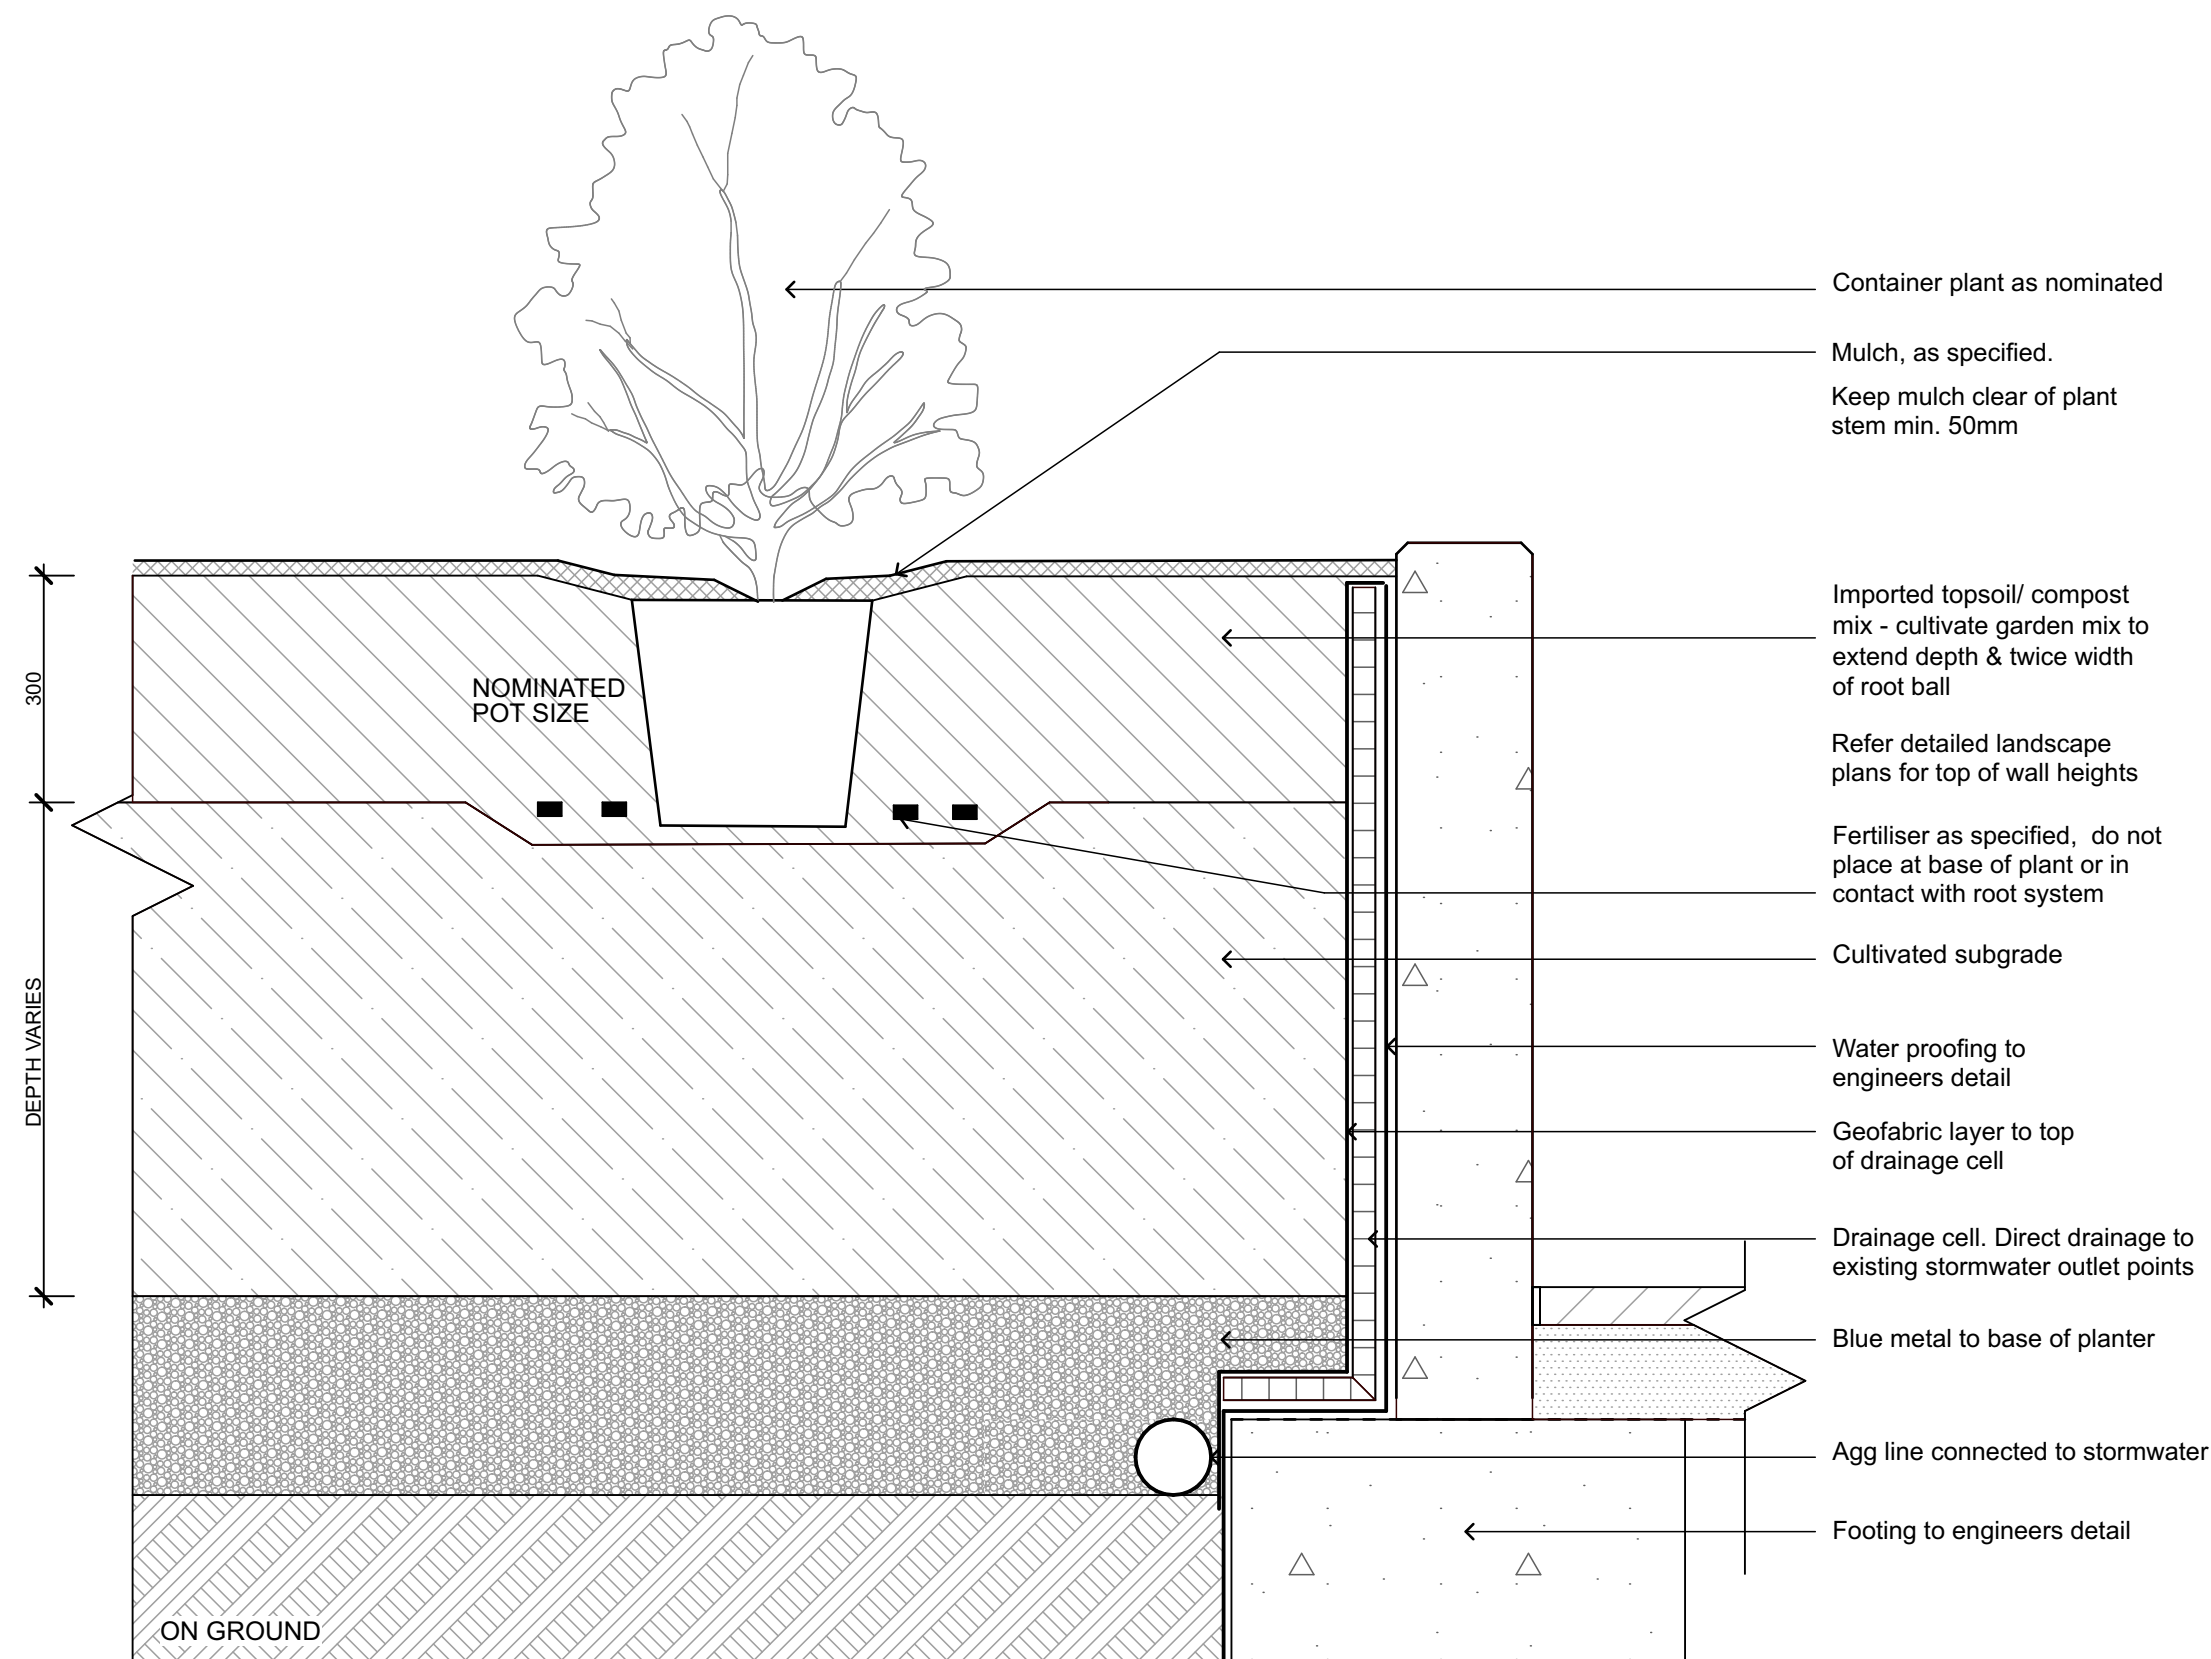

5 Planterbox on Ground
1:10

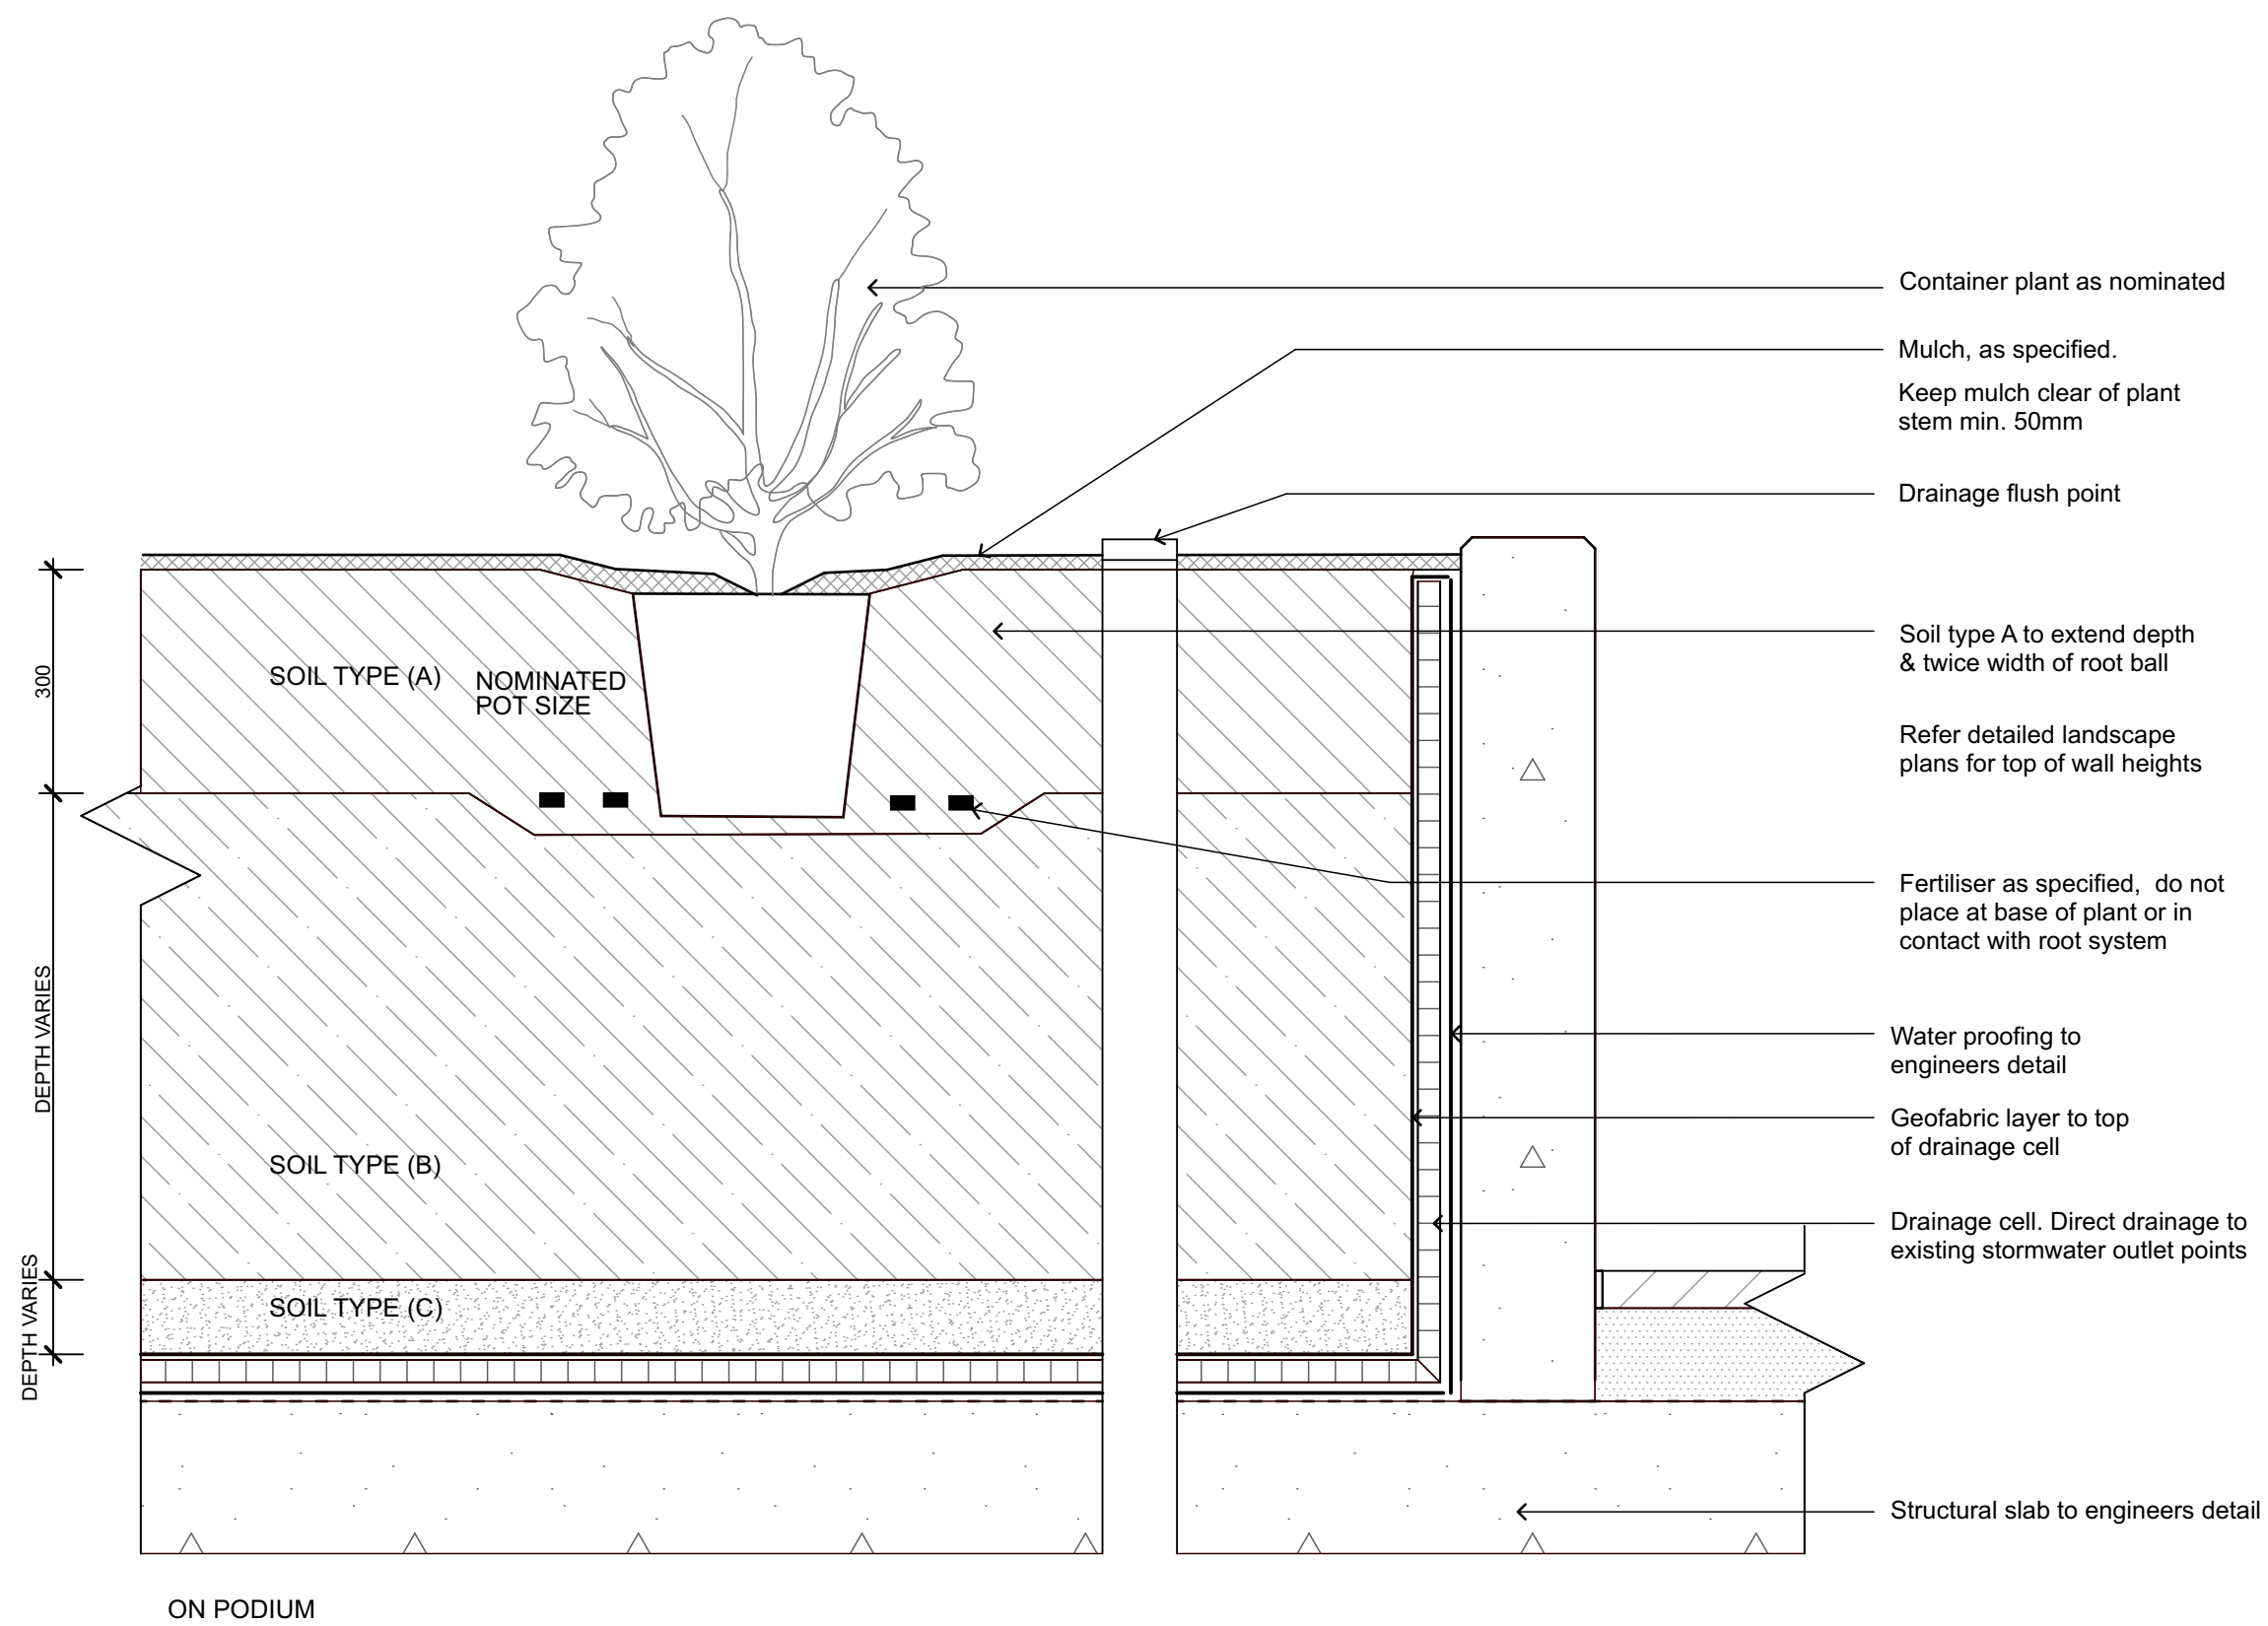

Soil specification

soil type A: 300 mm deep Benedict Smartmix no.4 light weight planter box mix (or approved equivalent)

soil type B: depth varies - Benedict Smartmix no.5 light weight planter box sub-soil (or approved equivalent)

soil type C: 100 mm deep Benedict washed coarse sand (or approved equivalent)

6 Planterbox on Podium
1:10