


LEP Maximum Building Heights

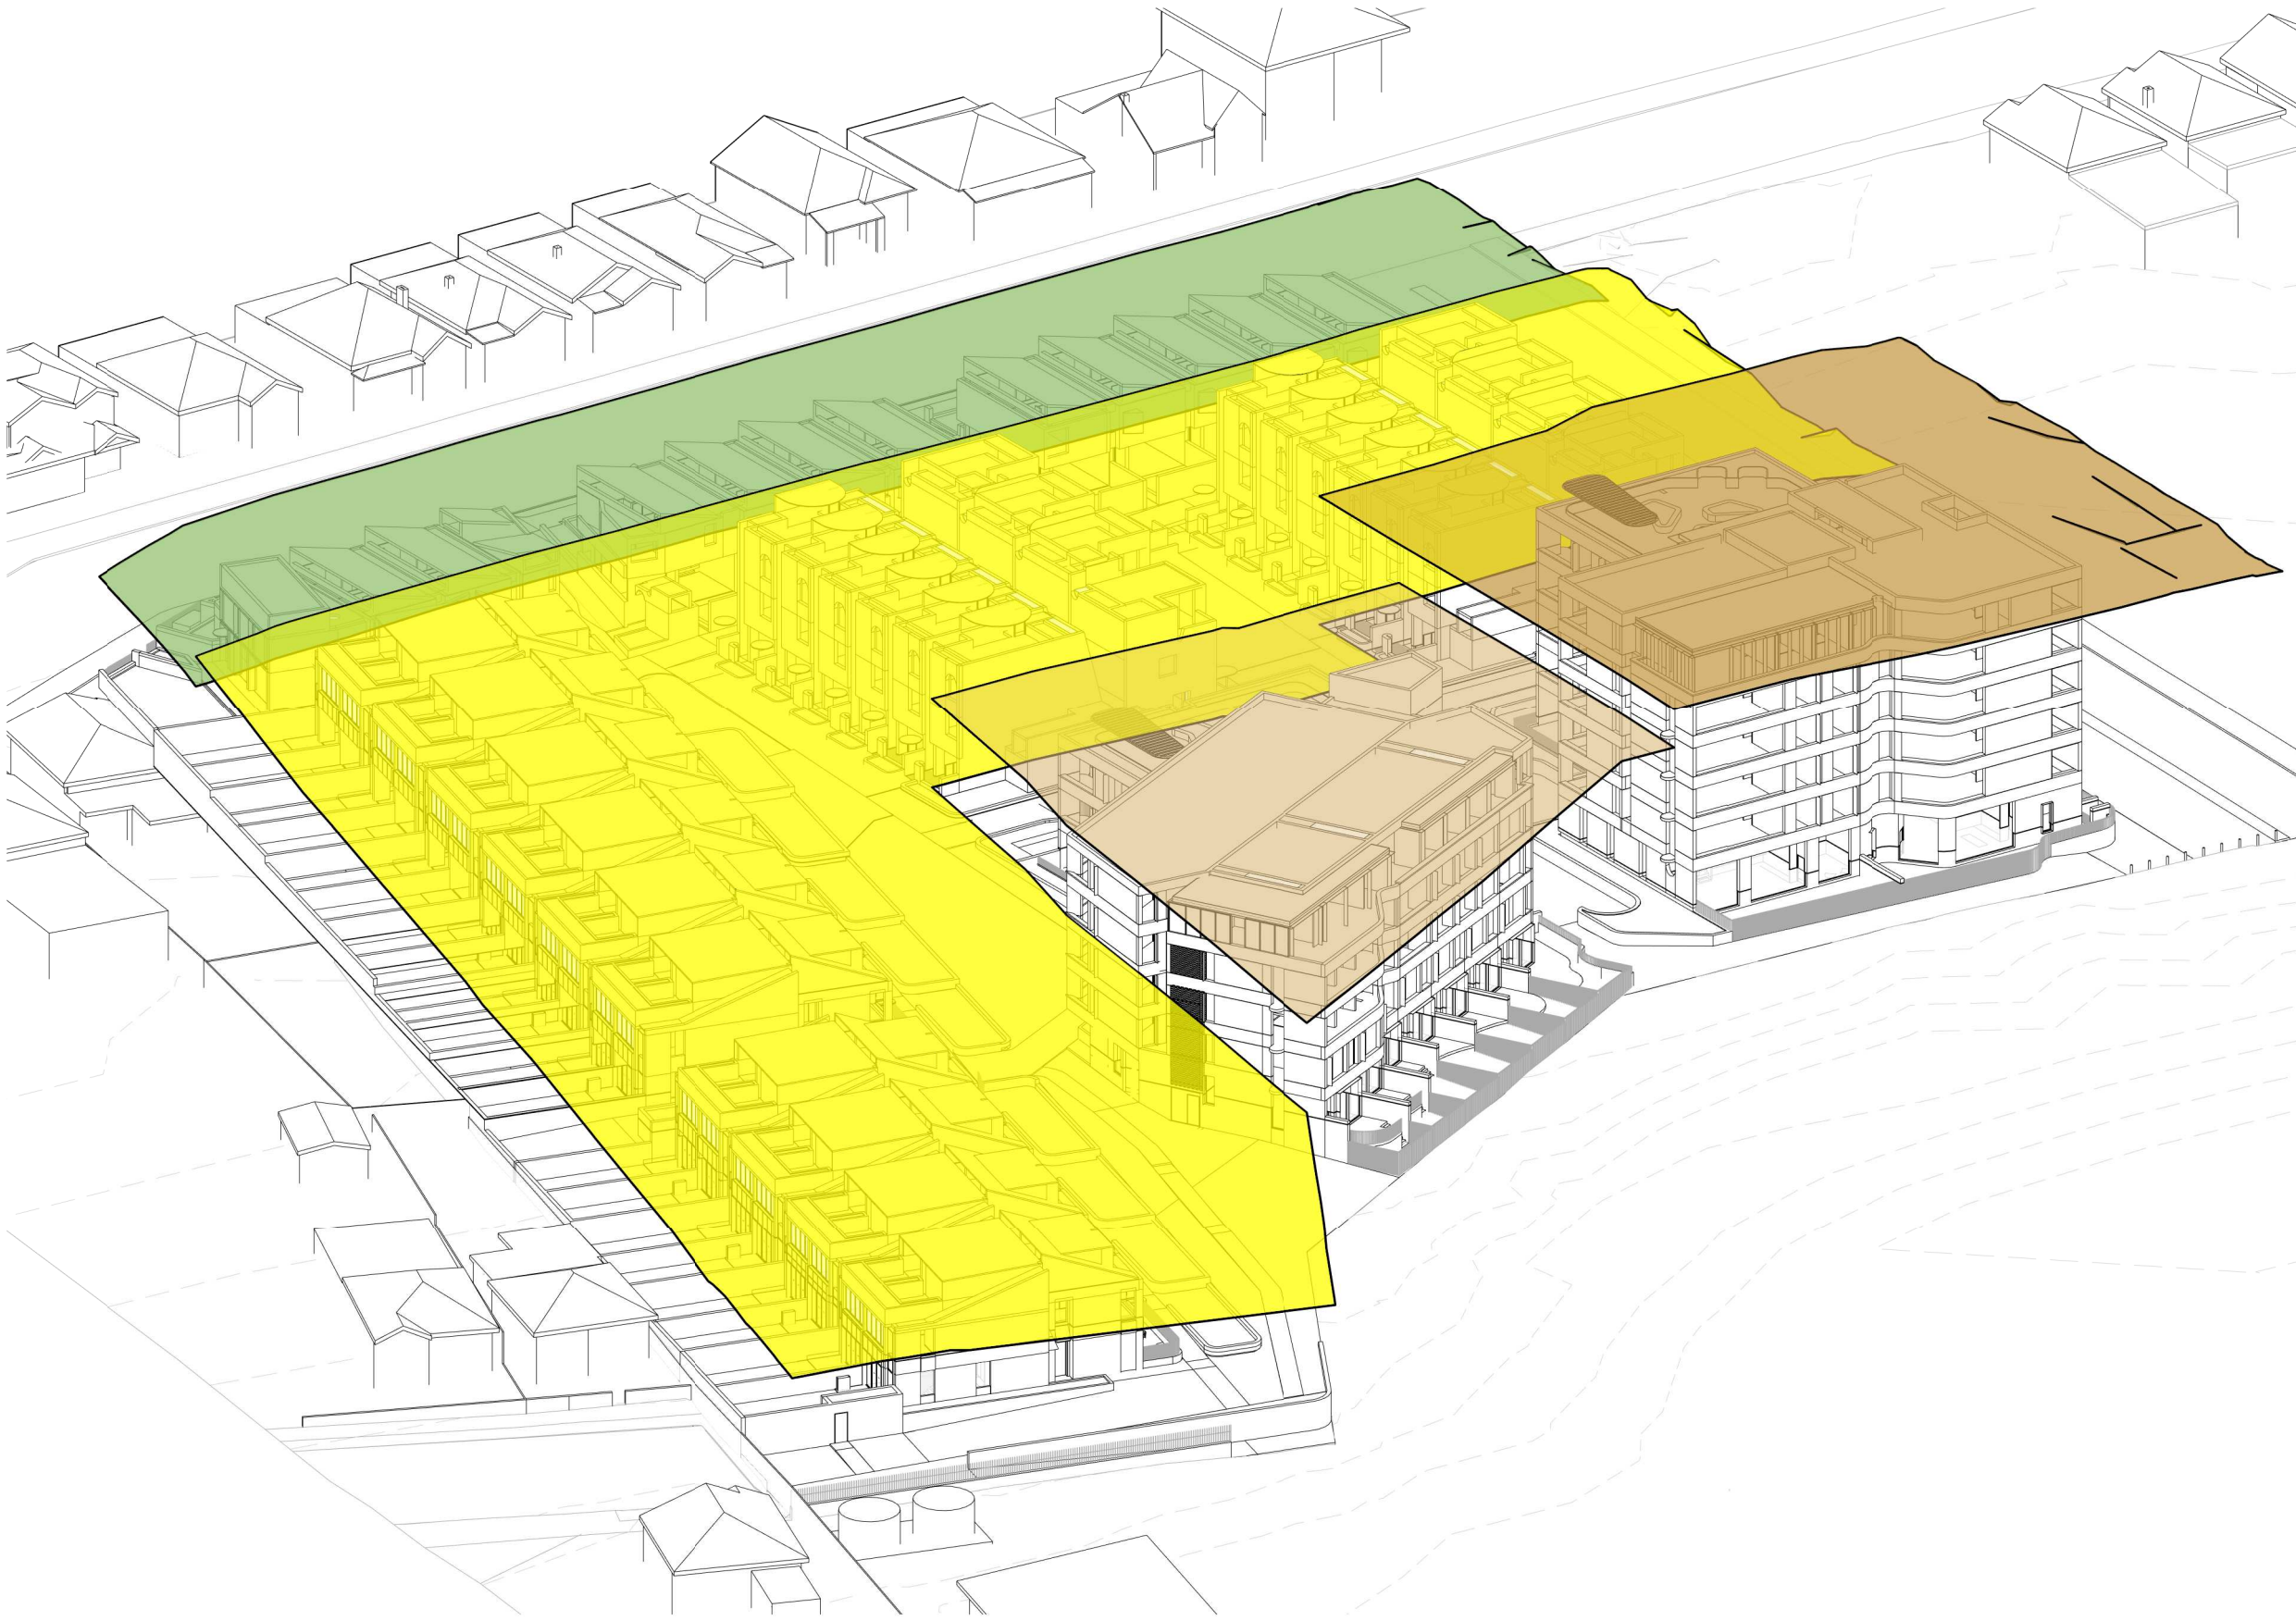

LEP AXO 01



LEP AXO 02

In accepting and utilising this document the recipient agrees that SJB Architecture (NSW) Pty. Ltd. ACN 081 094 724 T/A SJB Architects, retain all common law, statutory law and other rights including copyright and intellectual property rights. The recipient agrees not to use this document for any purpose other than its intended use; to waive all claims against SJB Architects resulting from unauthorised changes, or to reuse the document on other projects without the prior written consent of SJB Architects. Under no circumstances shall transfer of this document be deemed a sale. SJB Architects makes no warranties of fitness for any purpose. The Builder/Contractor shall verify job dimensions prior to any work commencing. Use figured dimensions only. Do not scale drawings.

Nominated Architects: Adam Haddow-7188 | John Pradel-7004

FOR APPROVAL

Rev	Date	Revision	By	Chk.
1	05.05.2020	Preliminary - DA Set 20%	JS	WG
2	18.05.2020	Preliminary - DA Set 40%	JS	WG
3	27.08.2020	For DA	JS	WG

Planning & Heritage

Urbis

Landscape Architect

Arcadia Landscape Architecture

BCA

Building Certificates Australia

Services, Hydraulic & BASIX

Integrated Group Services

Civil & Geotech

EI Australia

Traffic

Ason Group

Waste Management

Elephant's Foot Waste Compactors

Arborist

Naturally Trees

Access Consultant

Vista Access Architects

Client

Ashbury FMBM Pty Ltd


Project

Milton Street

149-163 Milton Street
Ashbury NSW
2193

Drawing Name

LEP Height Plane Compliance

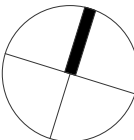

Date	Scale	Sheet Size
27.08.2020	1 : 500	@ A1

Drawn	Chk.
JS	WG

Job No.	Drawing No.	Revision
6119	DA-2910	/ 3

SJB Architects
Level 2
490 Crown Street
Surry Hills NSW
2010 Australia
F 61 2 9380 9911
www.sjb.com.au

