

EXISTING


PROPOSED



23.4m



23.4m

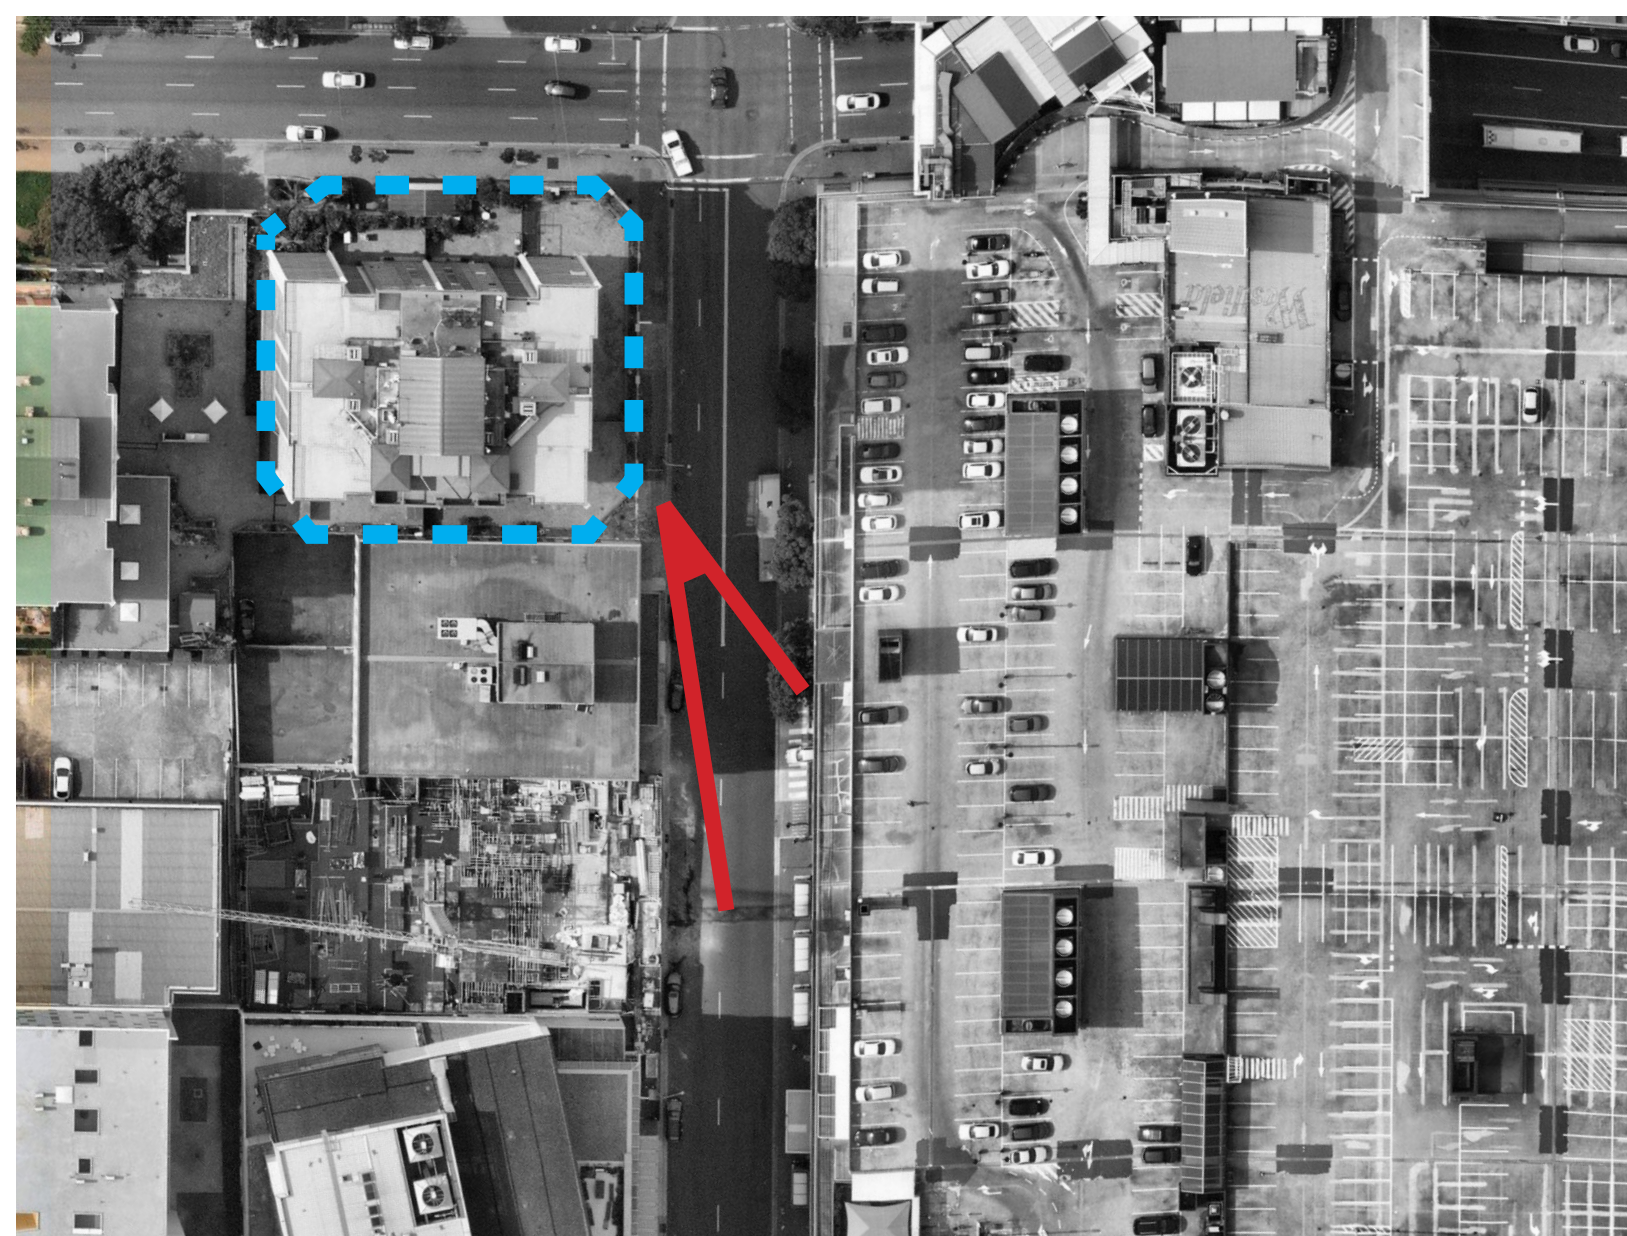


27m



27m

ARTIST IMPRESSION ONLY

Key Plan  
- This document describes a Design Intent only  
- Written dimensions take precedence over scaling and are to be checked on site  
- Refer to all project documentation before commencing work  
- Copyright is retained by Scentre Design and Construction  
- Written authority is required for any reproduction

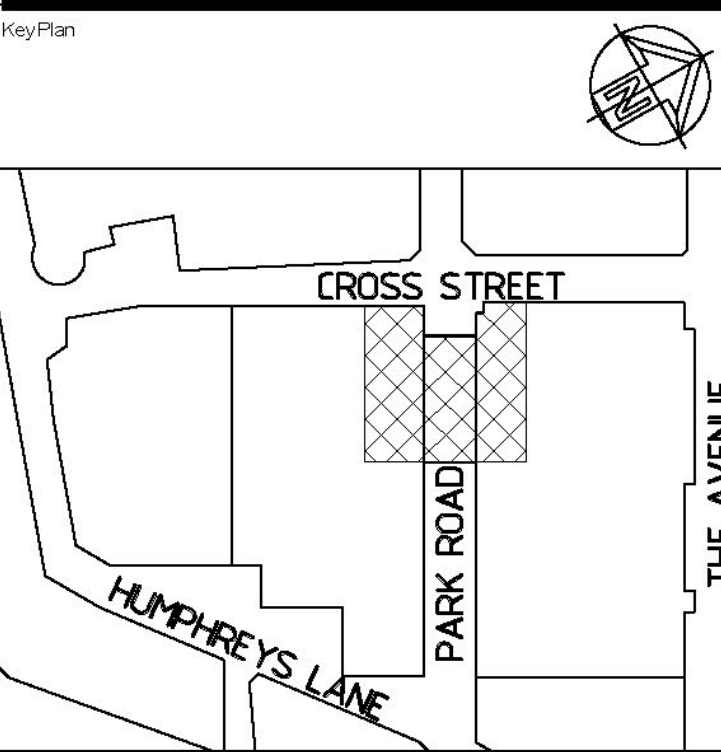

dexus


SCENTRE GROUP

WESTFIELD HURSTVILLE

DEVELOPMENT APPLICATION

Scentre Design & Construction Pty Limited  
85 Castlereagh Street Sydney NSW 2000  
Phone (02) 6558 7000 Fax (02) 6228 8500  
GPO Box 4004 Sydney NSW 2001  
NSW 001 201 201

SUPPLEMENTARY PACKAGE -  
VIEWS FROM  
APARTMENT OPPOSITE  
FACING SOUTH

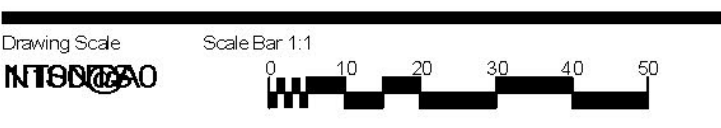


Project No: 1605 Drawing No: 01.5100 Revision: A



EXISTING


PROPOSED

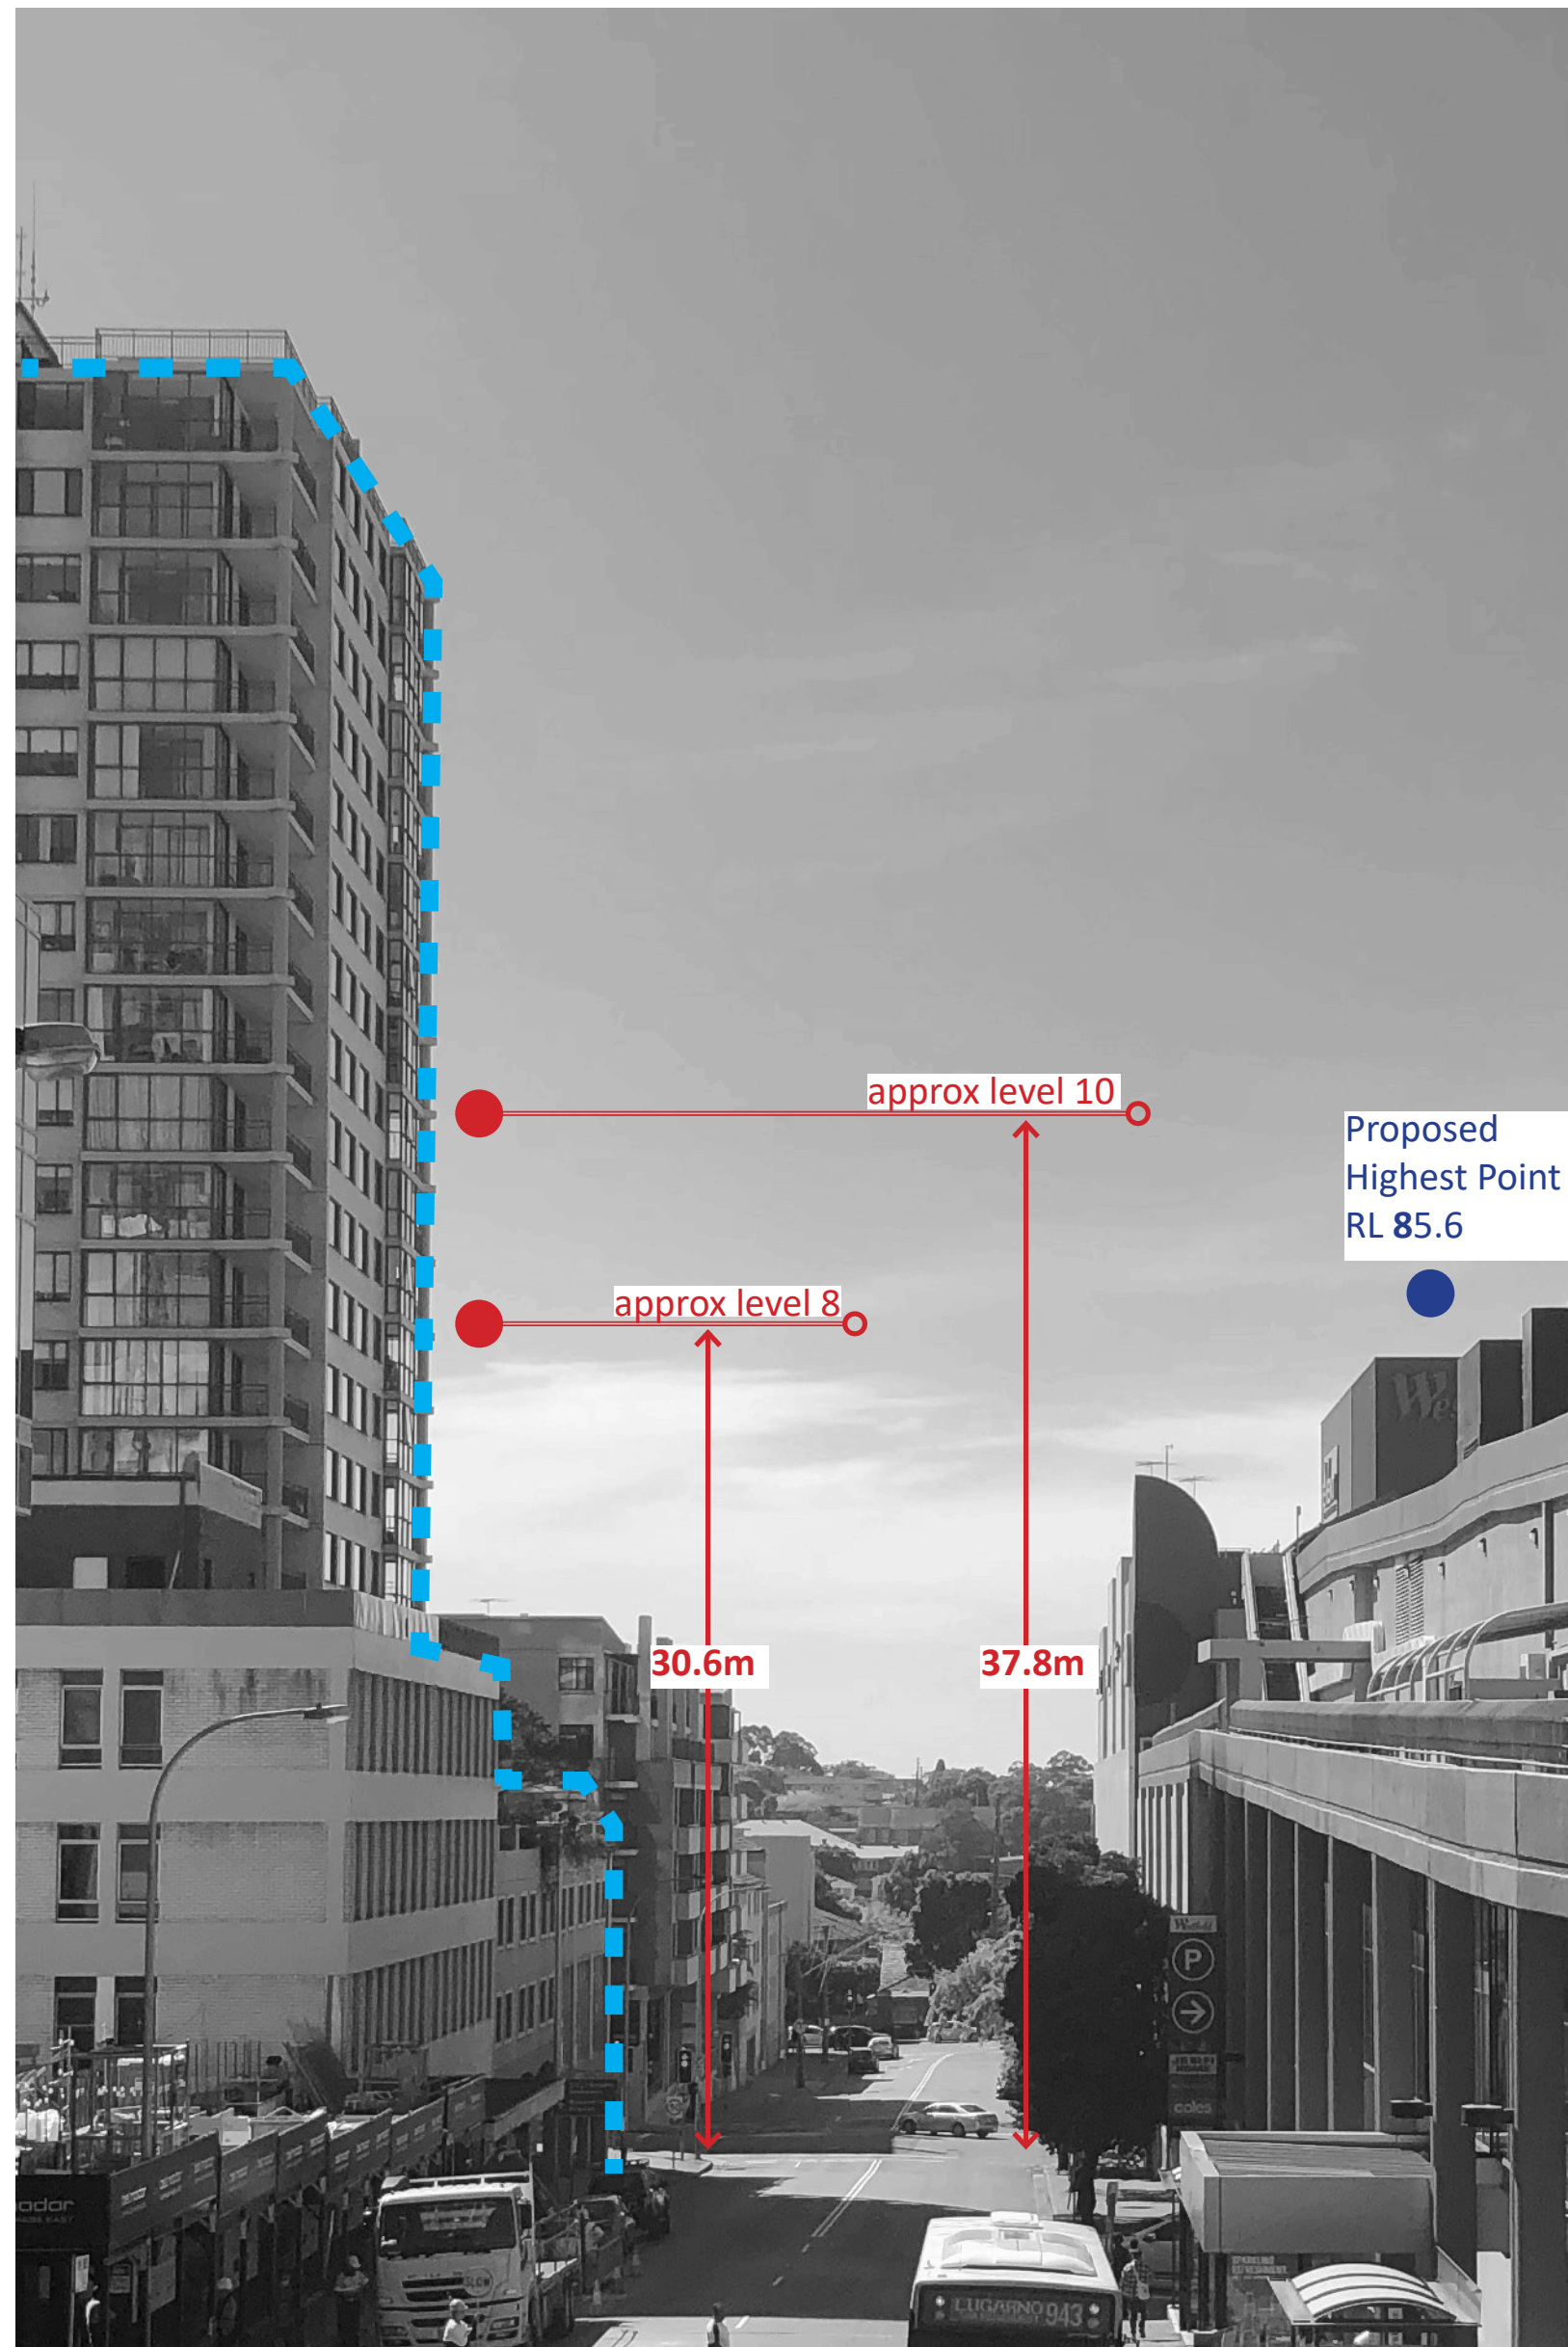

30.6m



30.6m

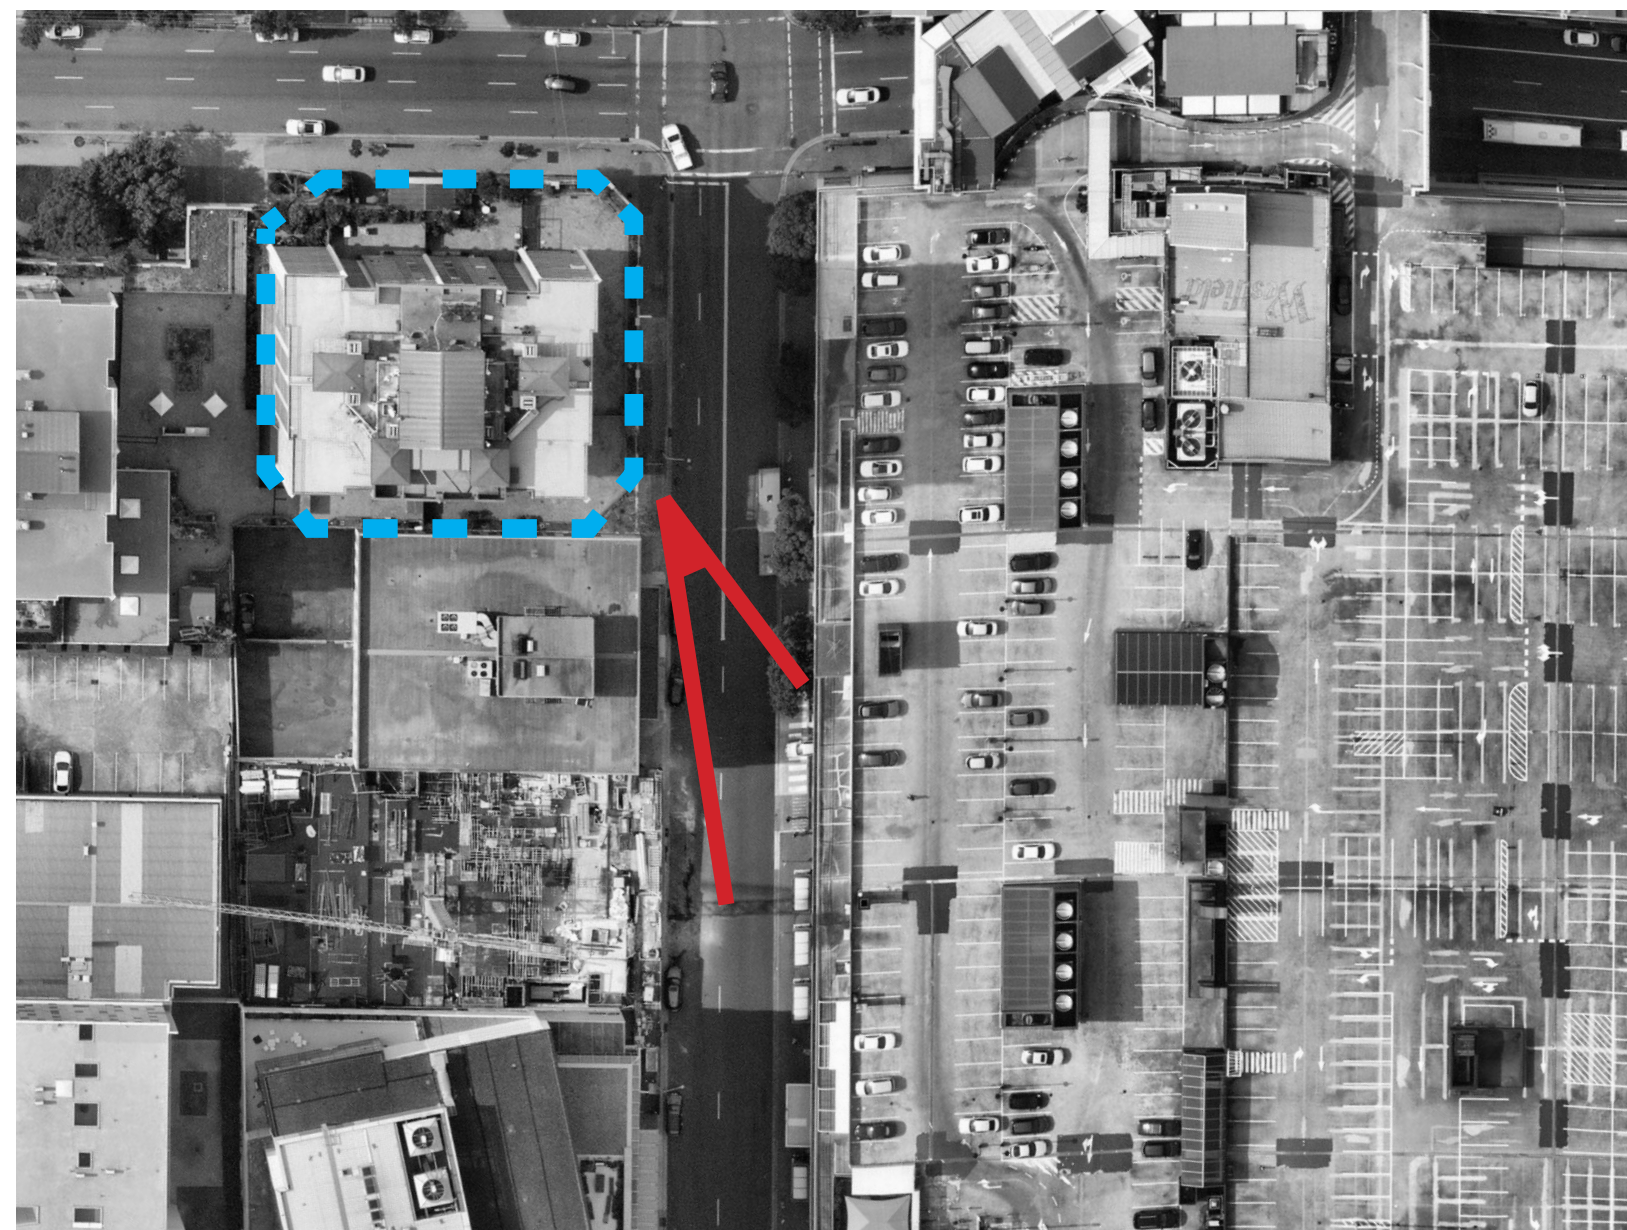


37.8M



37.8M

ARTIST IMPRESSION ONLY

Key Plan  
- This document describes a Design Intent only  
- Written dimensions take precedence over scaling and are to be checked on site  
- Refer to all project documentation before commencing work  
- Copyright is retained by Scentre Design and Construction  
- Written authority is required for any reproduction

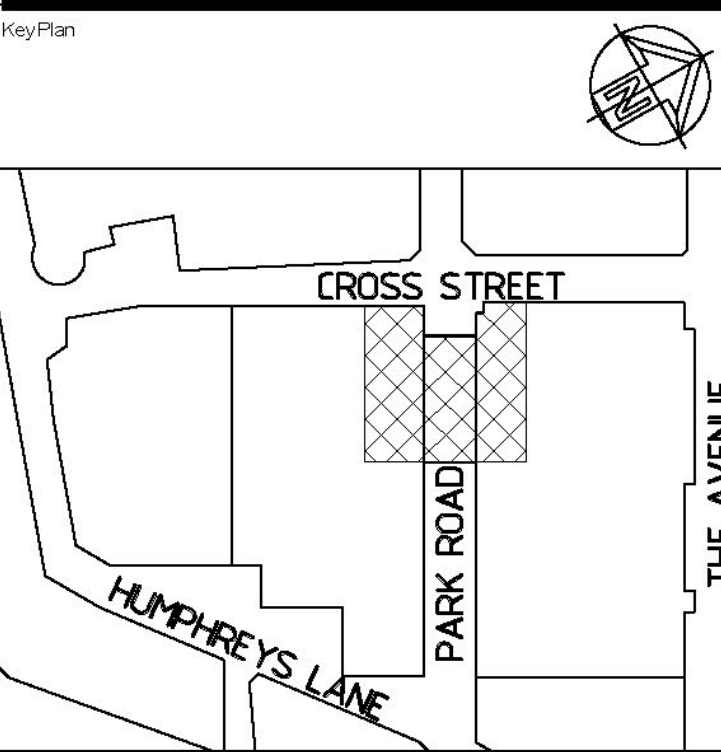

dexus


SCENTRE GROUP

WESTFIELD HURSTVILLE

DEVELOPMENT APPLICATION

Scentre Design & Construction Pty Limited  
85 Castlereagh Street Sydney NSW 2000  
Phone (02) 6558 7000 Fax (02) 6228 8500  
GPO Box 4004 Sydney NSW 2001  
ACN 059 287 265

Title:  
SUPPLEMENTARY PACKAGE -  
VIEWS FROM  
APARTMENT OPPOSITE  
FACING SOUTH

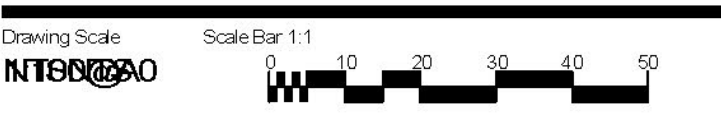


Project No. Drawing No. Revision

1605 01.5101 A



EXISTING

PROPOSED

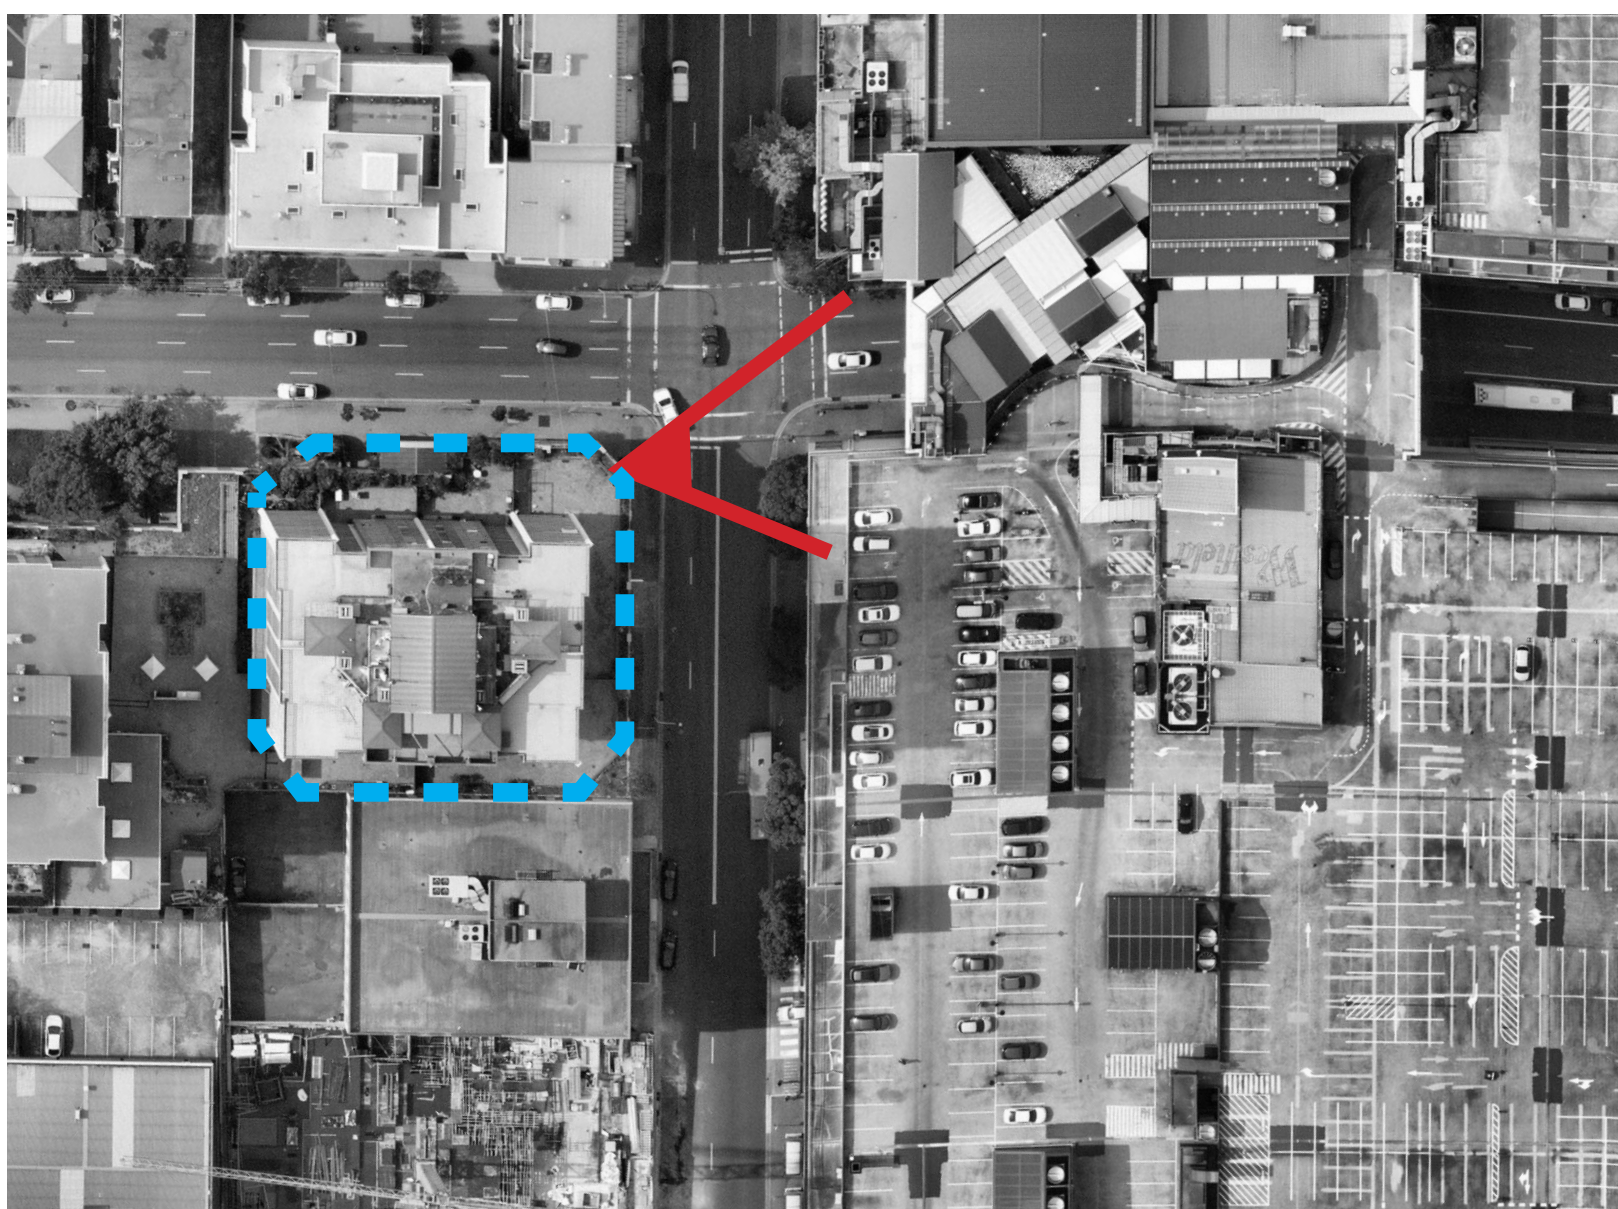

23.4m



27m




23.4m



27m

ARTIST IMPRESSION ONLY

Key Plan  
- This document describes a Design Intent only  
- Written dimensions take precedence over scaling and are to be checked on site  
- Refer to all project documentation before commencing work  
- Copyright is retained by Scentre Design and Construction  
- Written authority is required for any reproduction

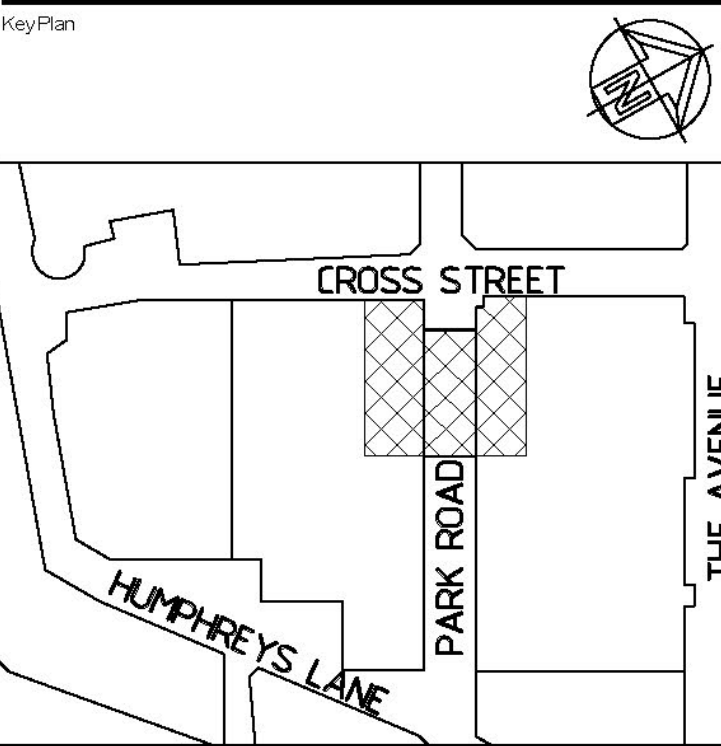

dexus


SCENTRE GROUP

WESTFIELD HURSTVILLE

DEVELOPMENT APPLICATION

Scentre Design & Construction Pty Limited  
85 Castlereagh Street Sydney NSW 2000  
Phone (02) 6558 7000 Fax (02) 6228 8500  
GPO Box 4004 Sydney NSW 2001  
ACN 059 287 265

Title:  
SUPPLEMENTARY PACKAGE -  
VIEWS FROM  
APARTMENT OPPOSITE  
FACING NORTH


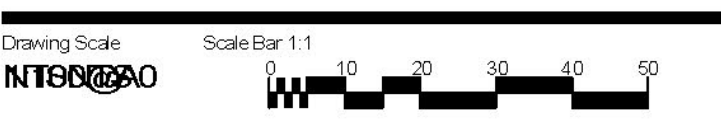


Project No: 1605 Drawing No: 01.5102 Revision: A



EXISTING

PROPOSED

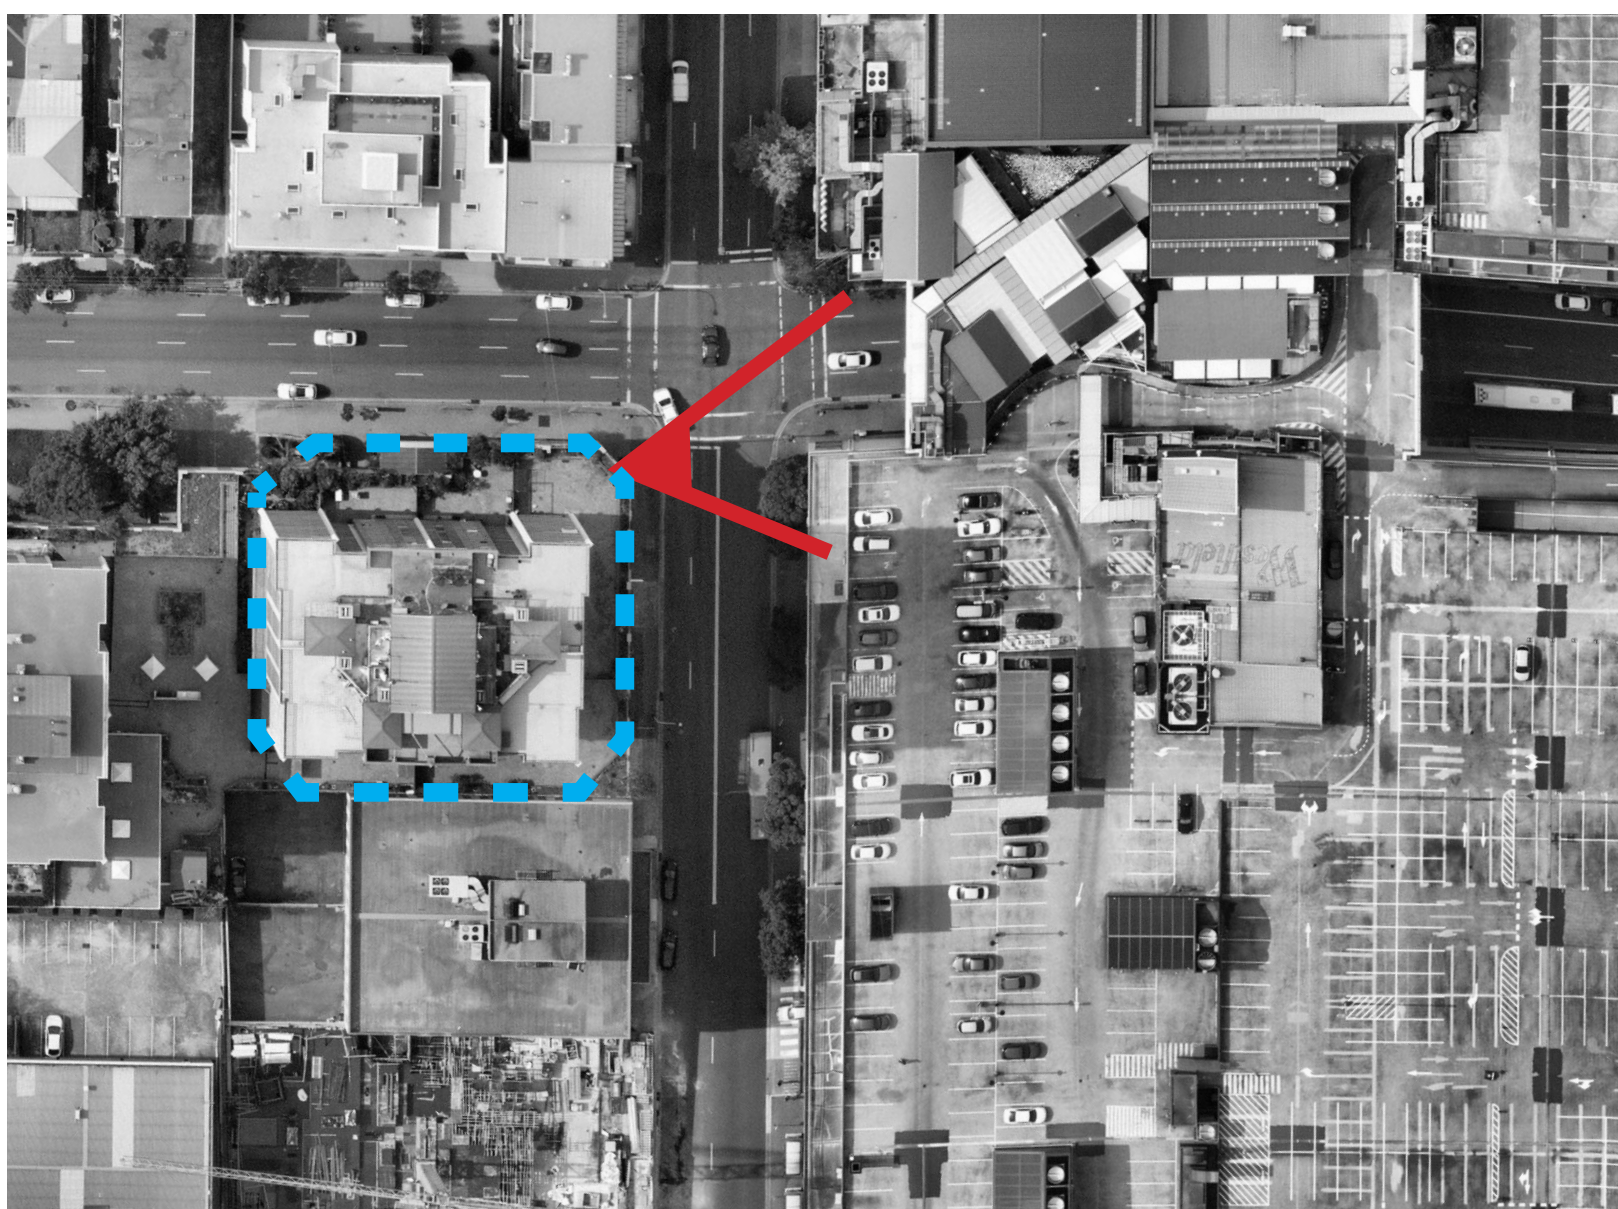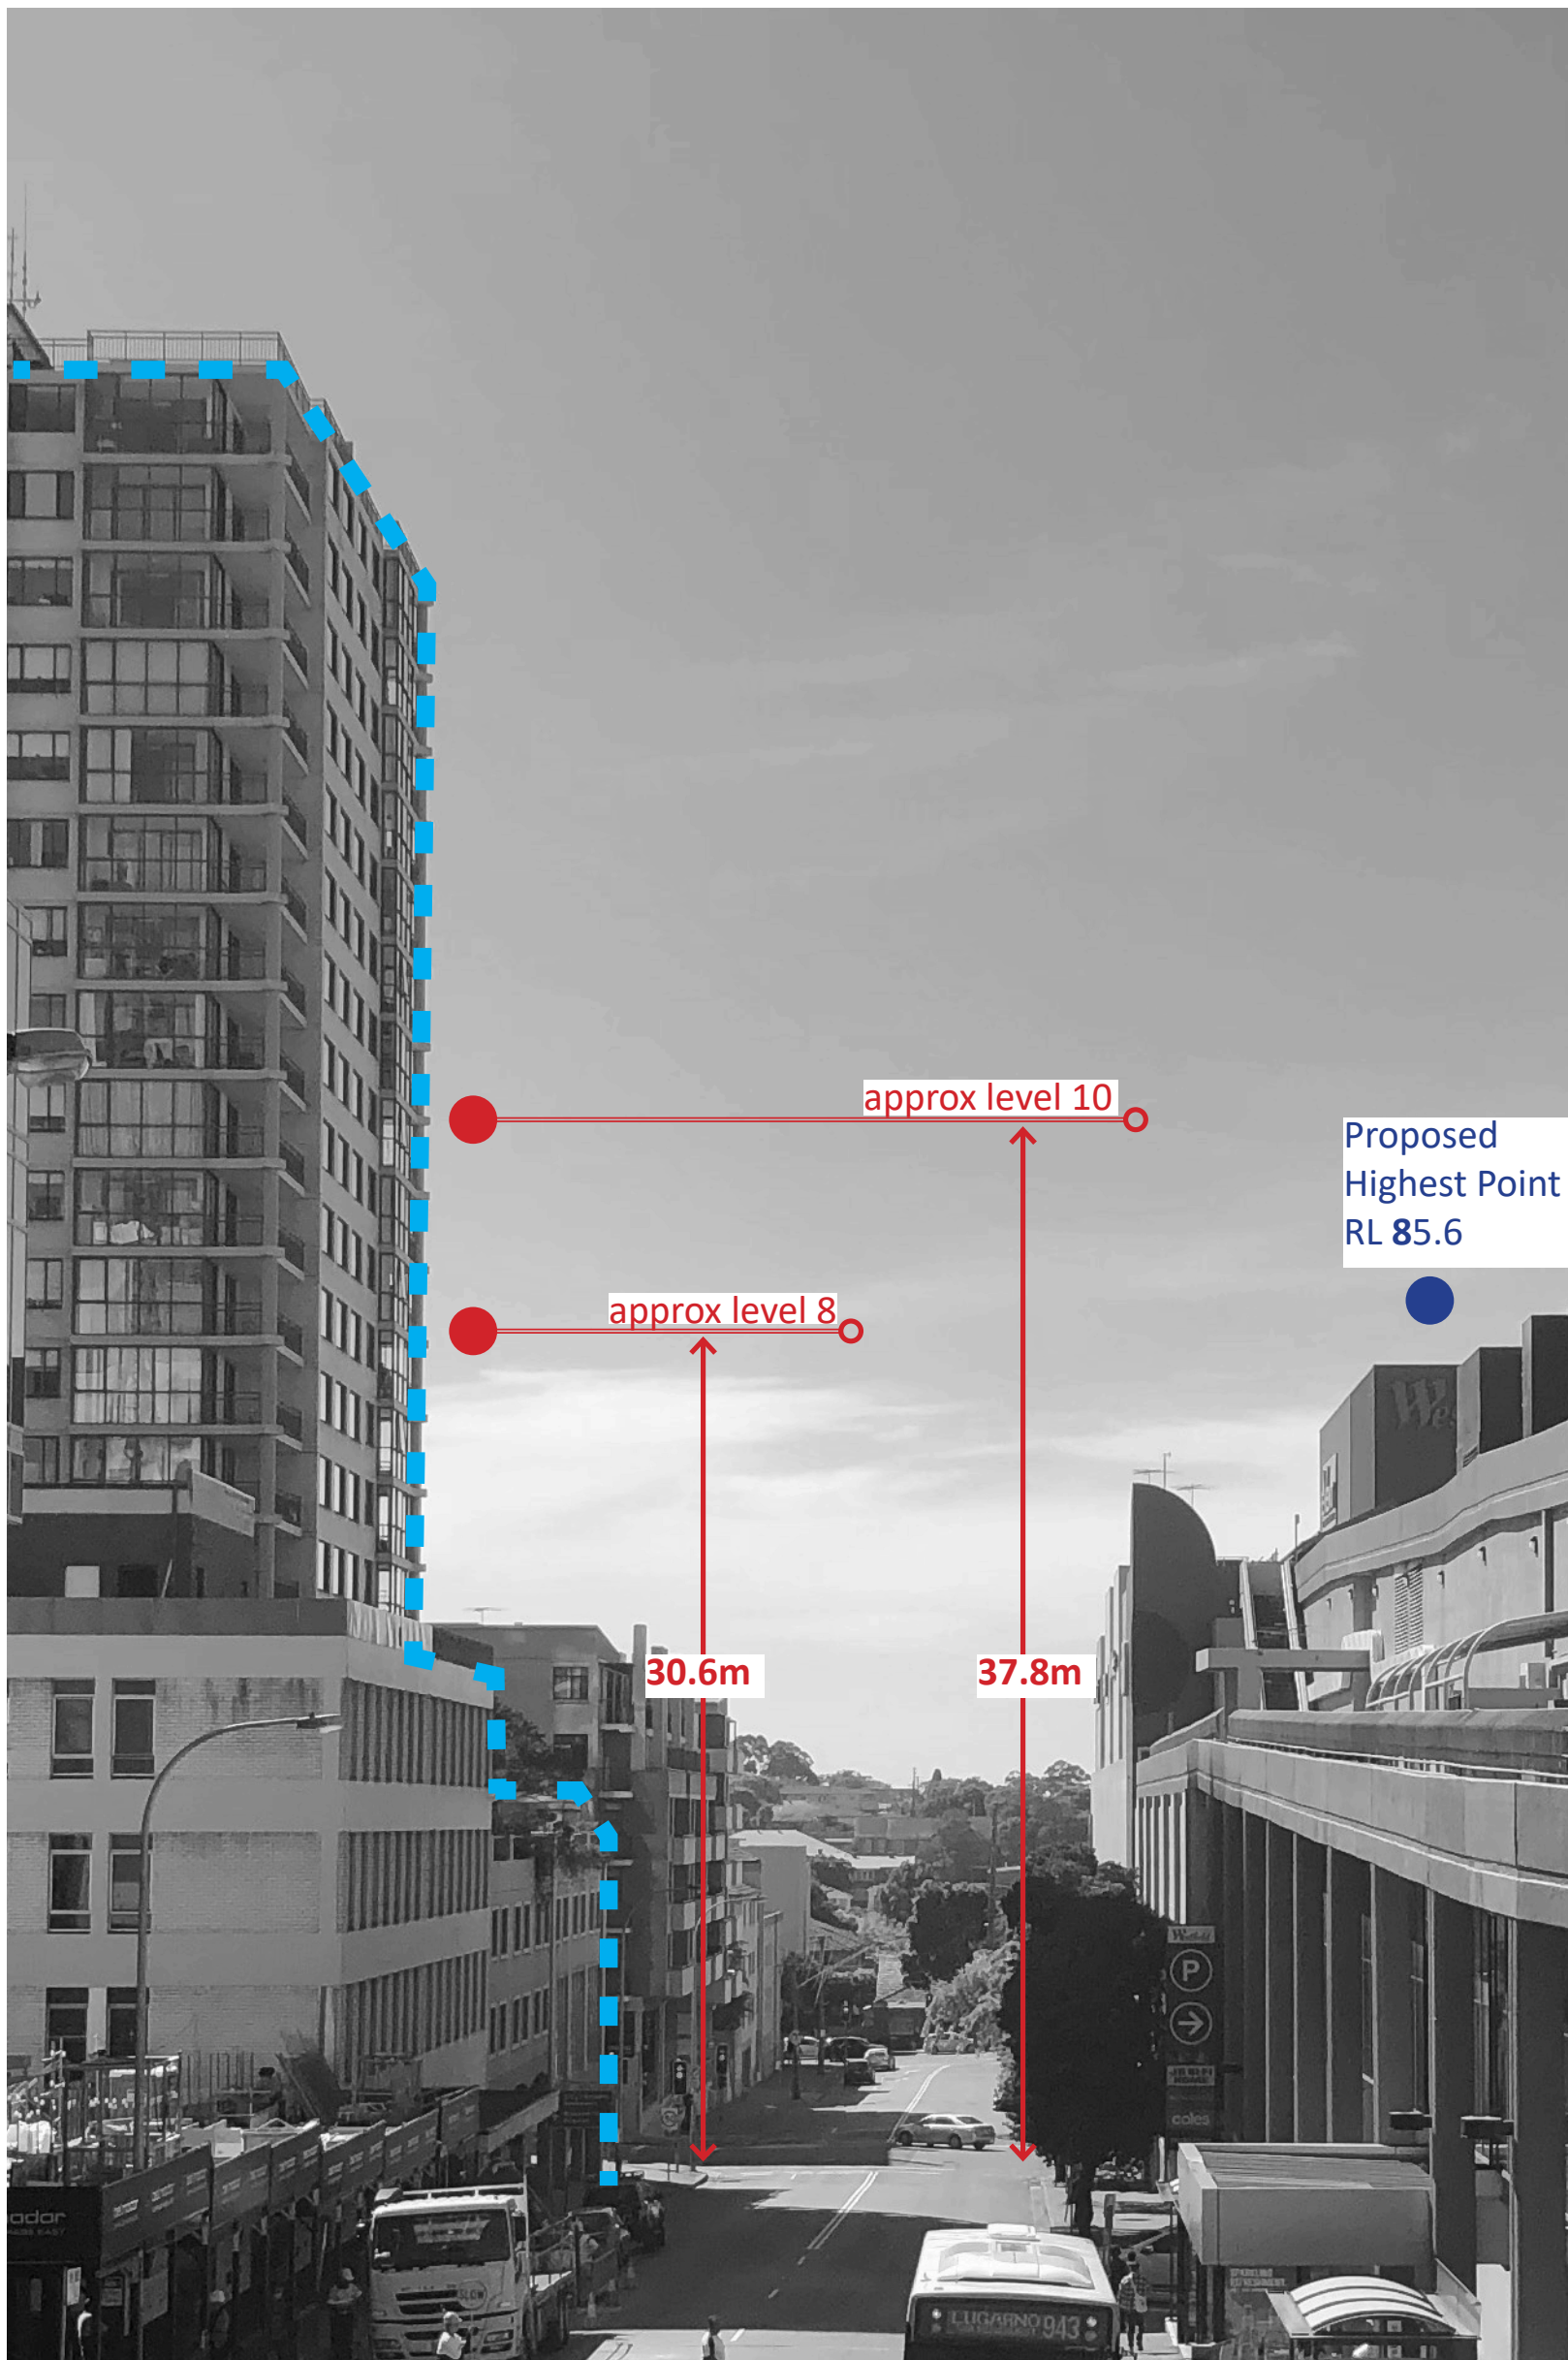

30.6m



37.8M




30.6m



37.8M



Key Plan  
- This document describes a Design Intent only  
- Written dimensions take precedence over scaling and are to be checked on site  
- Refer to all project documentation before commencing work  
- Copyright is retained by Scentre Design and Construction  
- Written authority is required for any reproduction

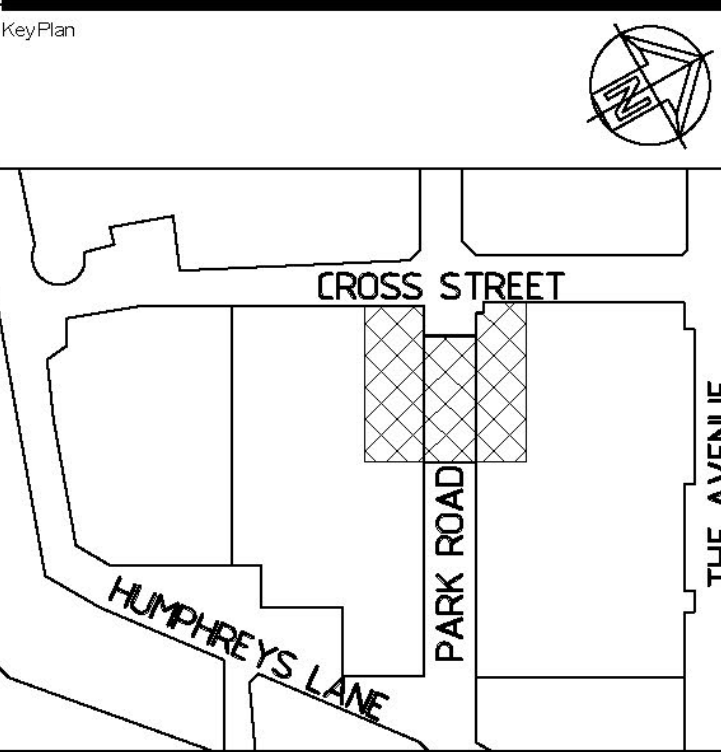

dexus


SCENTRE GROUP

WESTFIELD HURSTVILLE

DEVELOPMENT APPLICATION

Scentre Design & Construction Pty Limited  
85 Castlereagh Street Sydney NSW 2000  
Phone (02) 6558 7000 Fax (02) 6228 8500  
GPO Box 4004 Sydney NSW 2001  
ACN 059 287 265

Title:  
SUPPLEMENTARY PACKAGE -  
VIEWS FROM  
APARTMENT OPPOSITE  
FACING NORTH

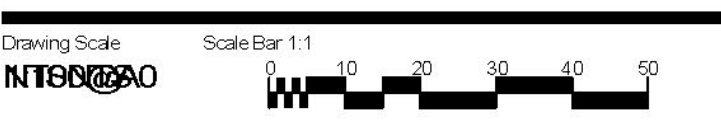

Project No: 1605  
Drawing No: 01.5103  
Revision: A