



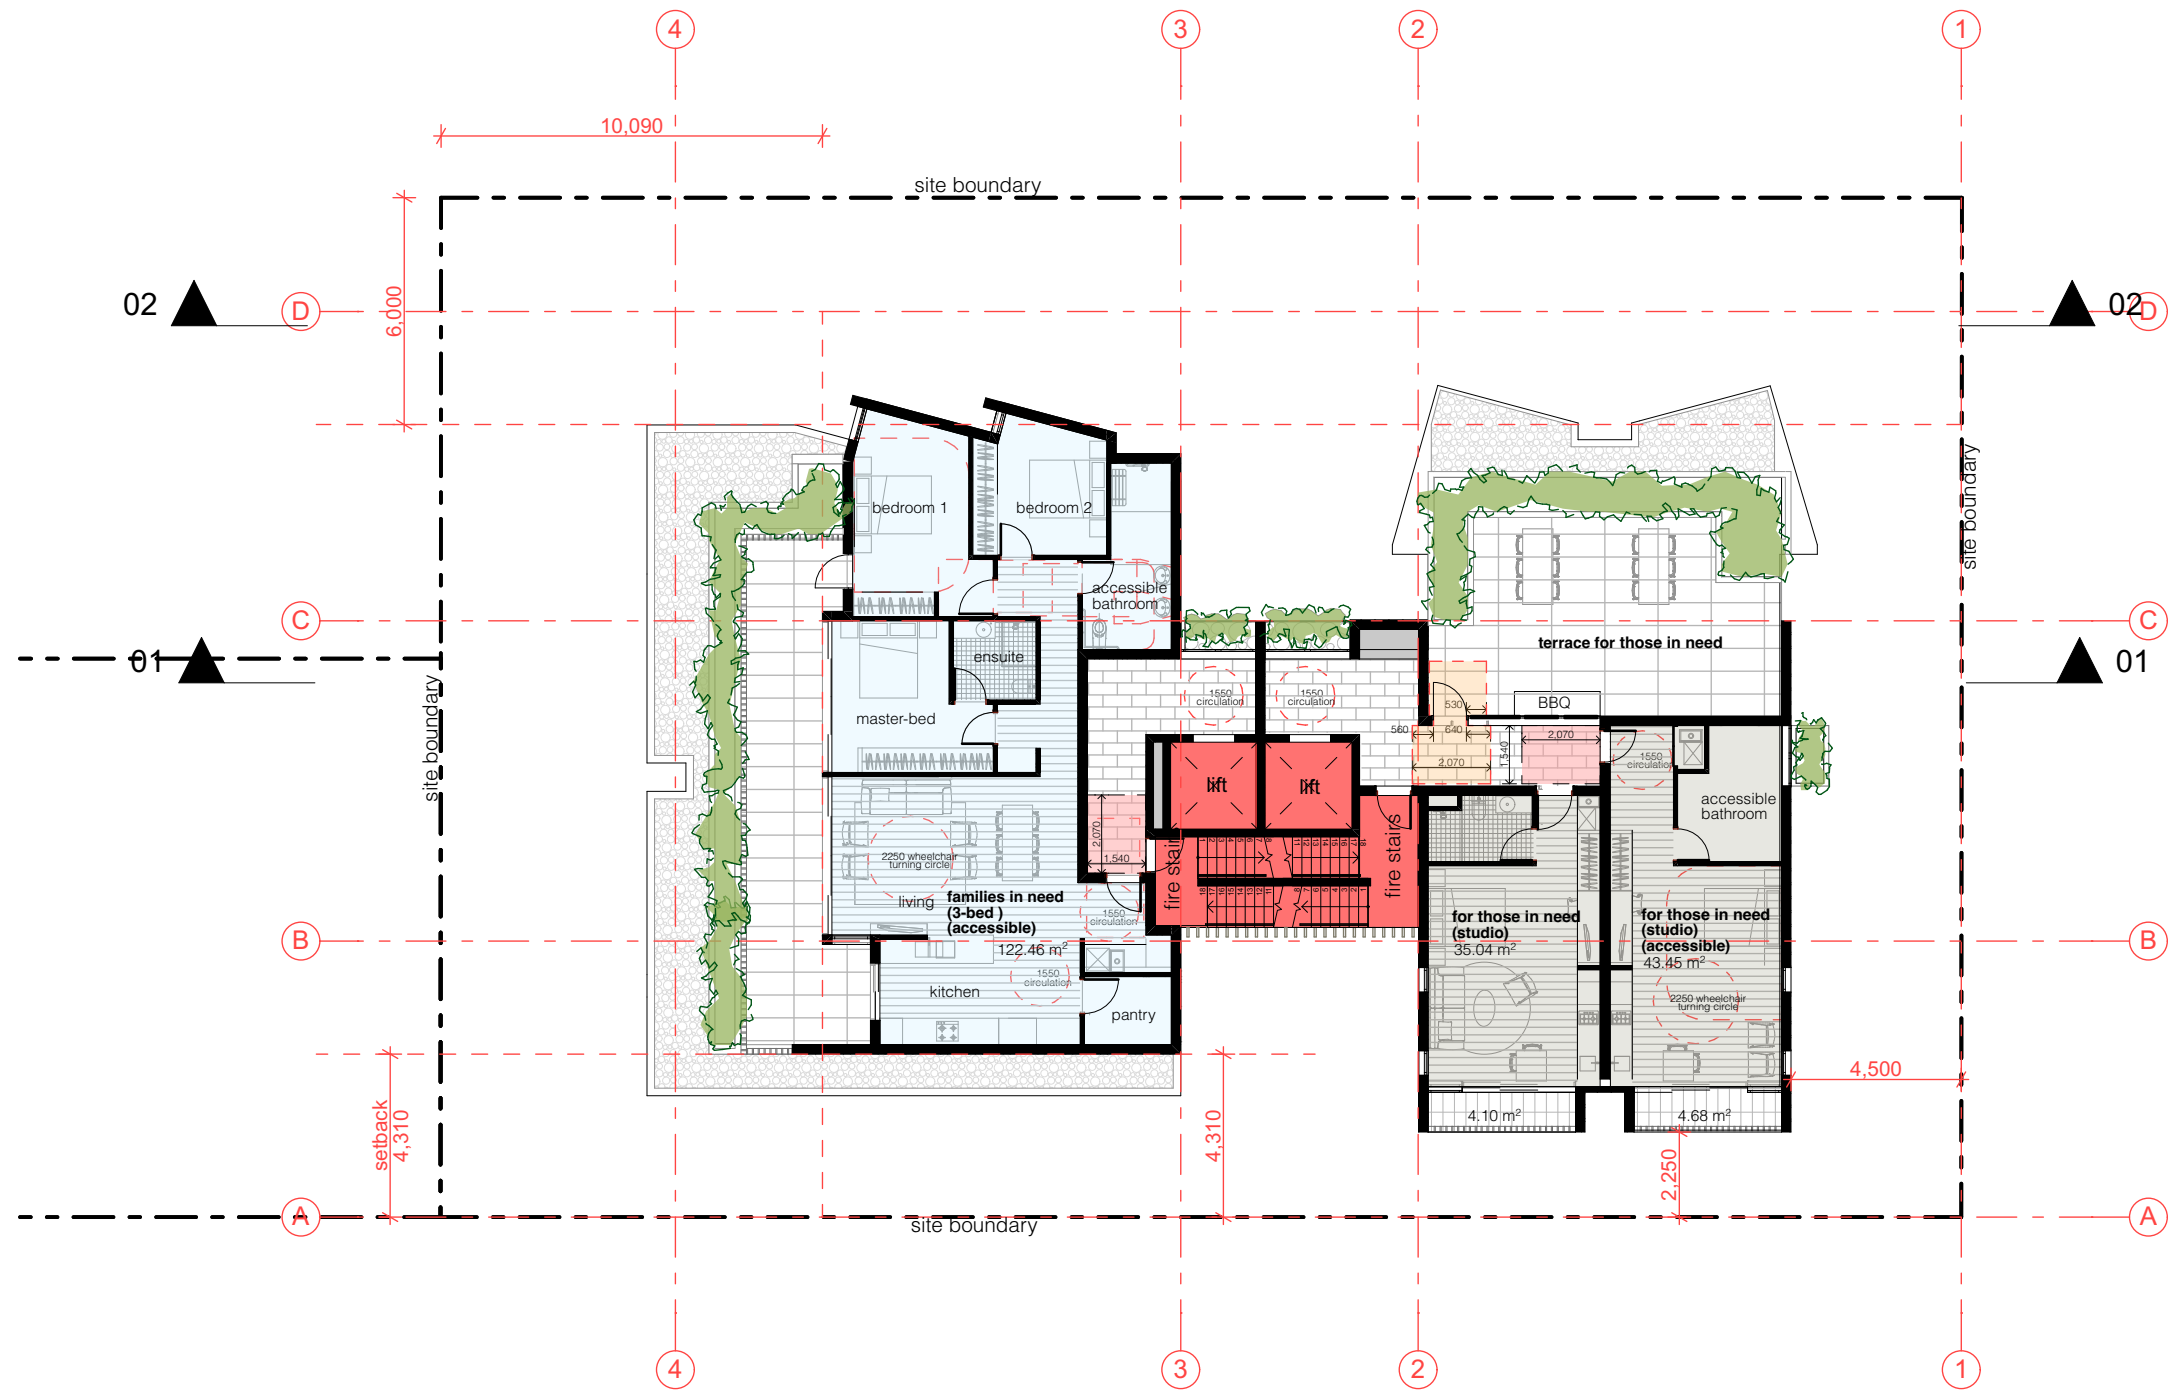

date	issue	amendment
22/9/20	A	Issue for client review
23/9/20	B	Issue for review
29/9/20	C	Issue for DA

level 6 floor plan

SAL20117 | 23 Dalcassia St HURSTVILLE
address

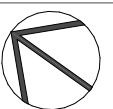

DRAWING
1103

drawn
checked
scale

ISSUE
C

CQ
ST
1:200 @ a3