


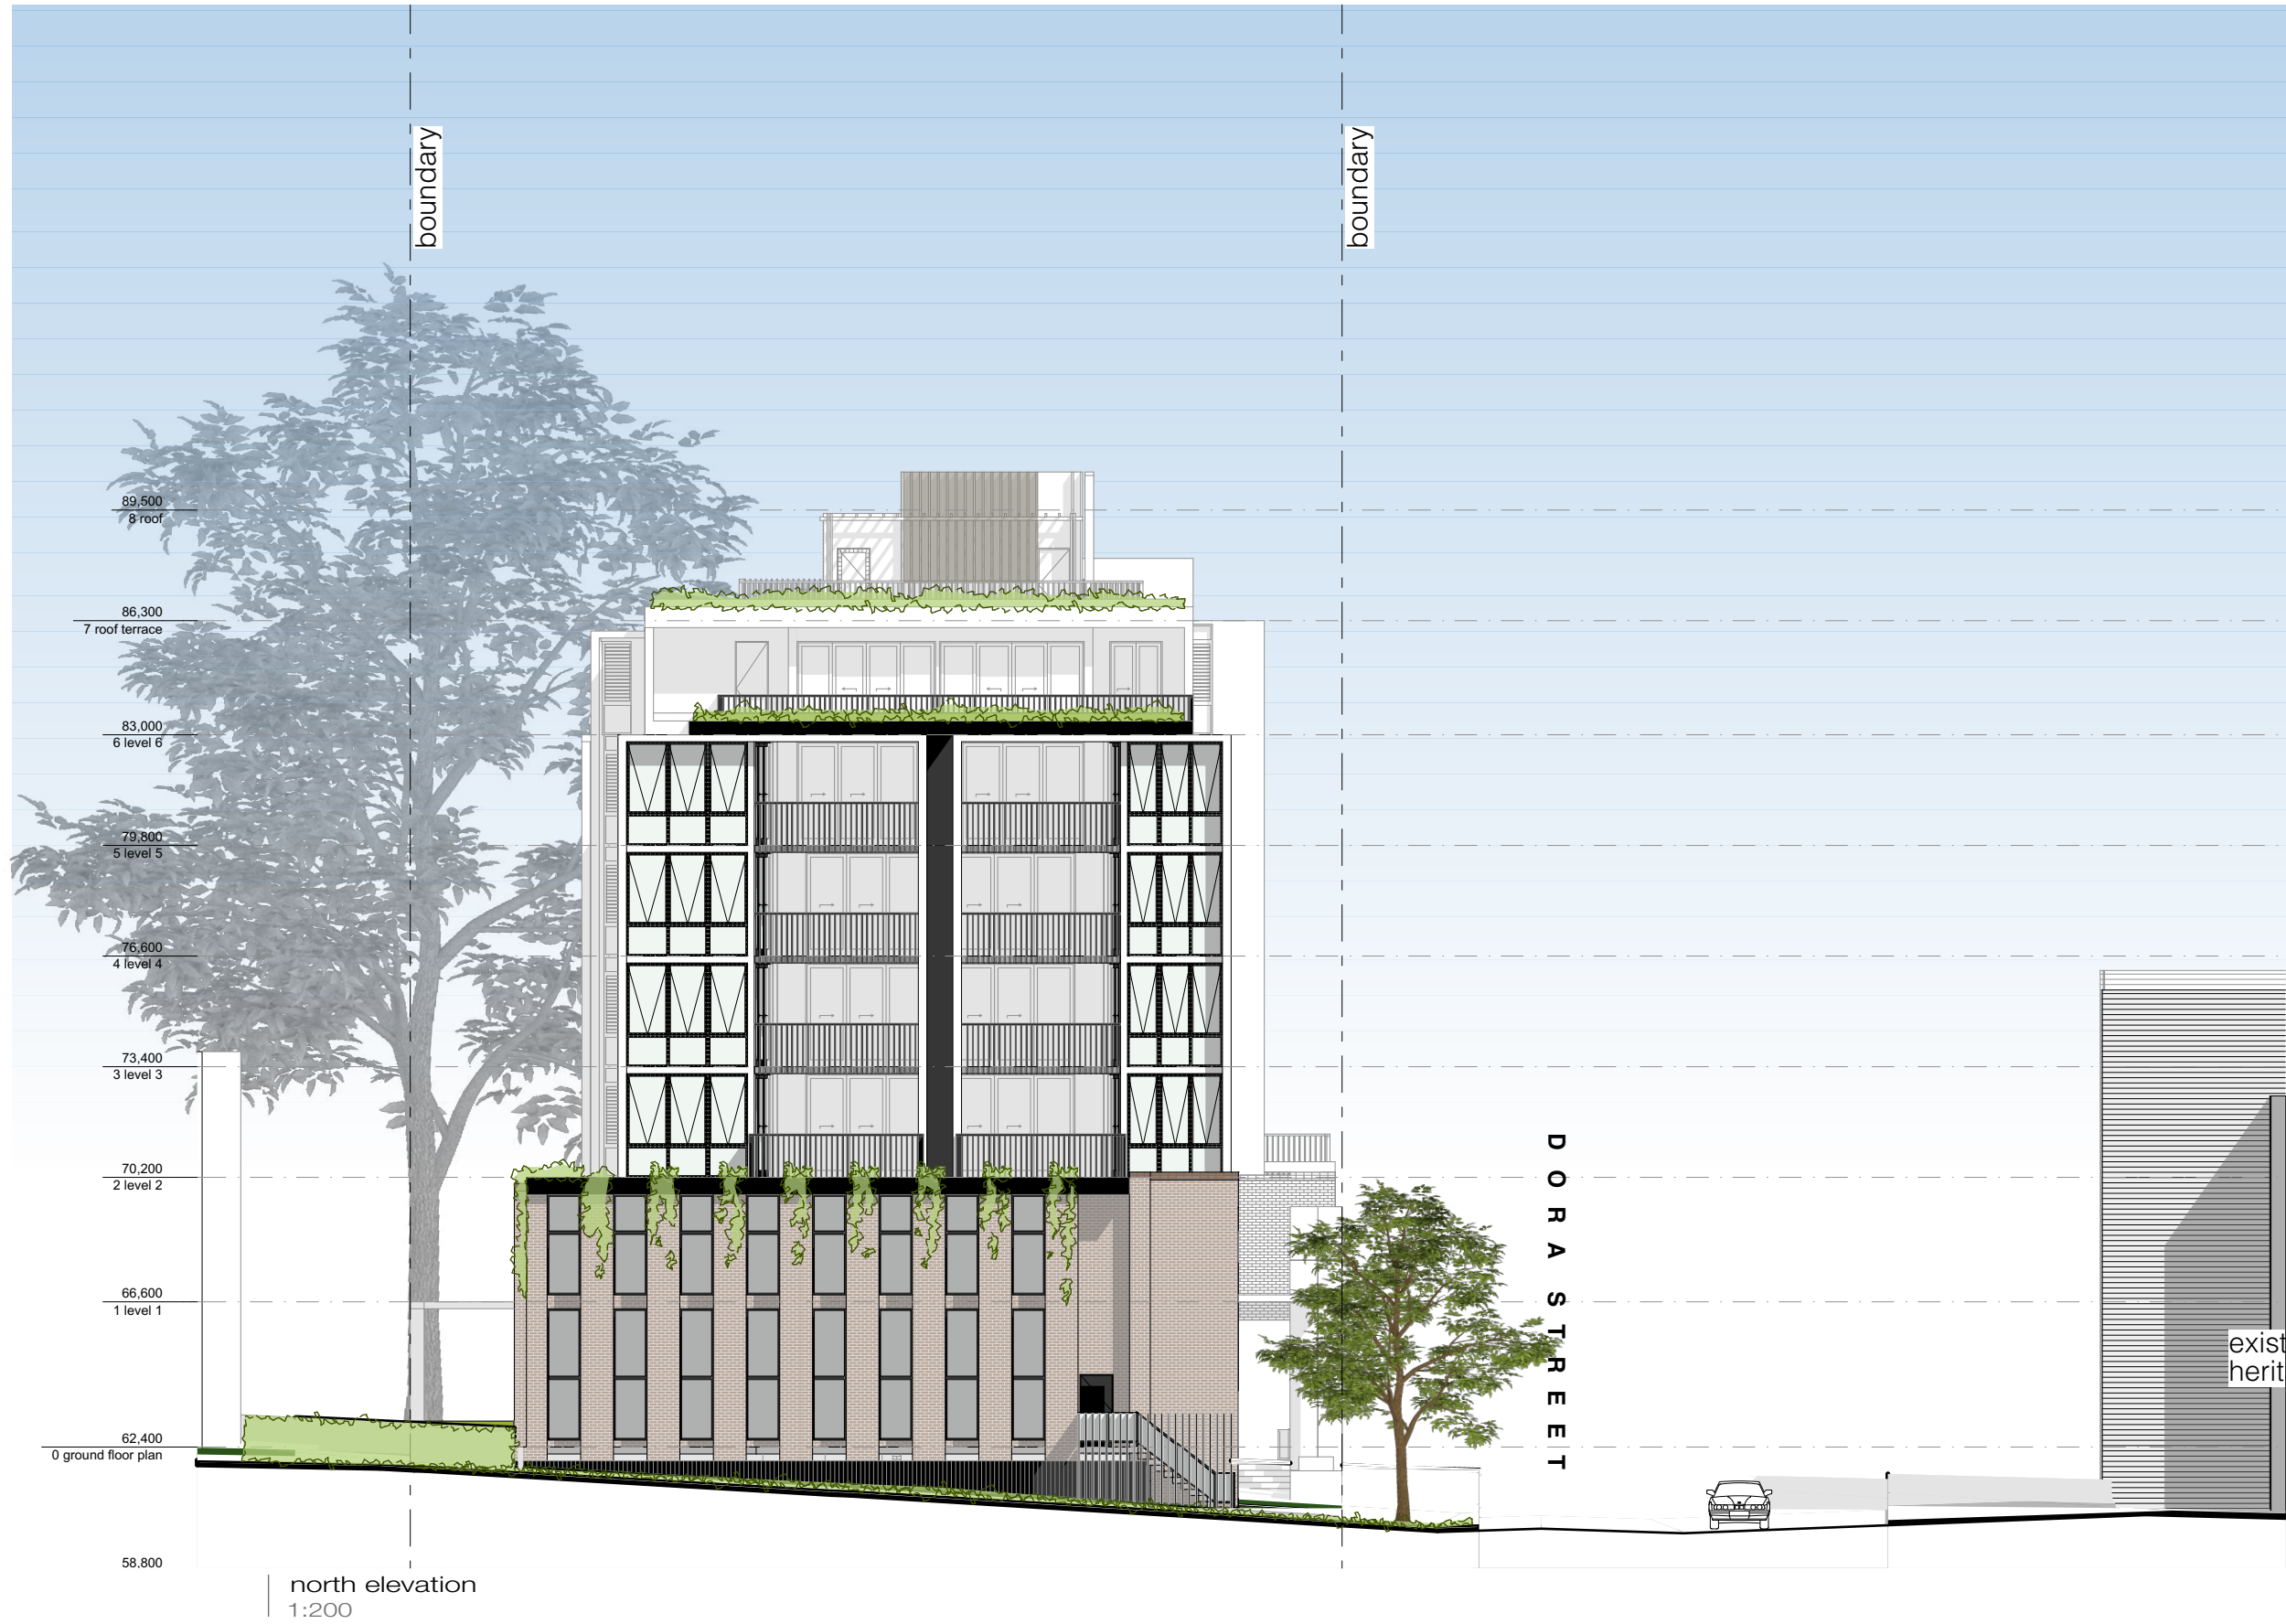

INTEGRATED
DESIGN
GROUP

ARCHITECTURE | MASTERPLANNING | INTERIORS

1. figured dimensions take precedence over scaled drawings.
2. contractors to check and verify all levels datum and dimensions on site.
3. all materials and workmanship to be in accordance with current written manufacturers instructions local regulations and SAA codes.
4. conflicting information to be brought to notice of the architect and clarification sought before proceeding with any works.
5. all drawings are not for construction and are subject to further design development, consultant input, council and legislative requirements.

bathurst 02 6332 6206 | penrith 02 4732 4430 | sydney 02 9764 6100
info@idgarchitects.com | www.idgarchitects.com.au
© Integrated Design Group p/l abn 84 115 006 329
nominated architect | simon thorne reg. no. 7093


client



date	issue	amendment
23/9/20	A	Issue for review
28/9/20	B	Issue for DA

north elevation

SAL20117 | 23 Dalcassia St HURSTVILLE
address

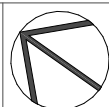

DRAWING
2003

drawn
checked
scale

ISSUE
B

CQ
ST
1:200 @ a3