



## FOR APPROVAL


Rev	Date	Revision	By	Chk.
1	15.06.2022	Issue for DA RFI	JS	WG
2	20.06.2022	Issue for DA RFI	JS	WG
3	27.06.2022	Issue for DA RFI	JS	WG

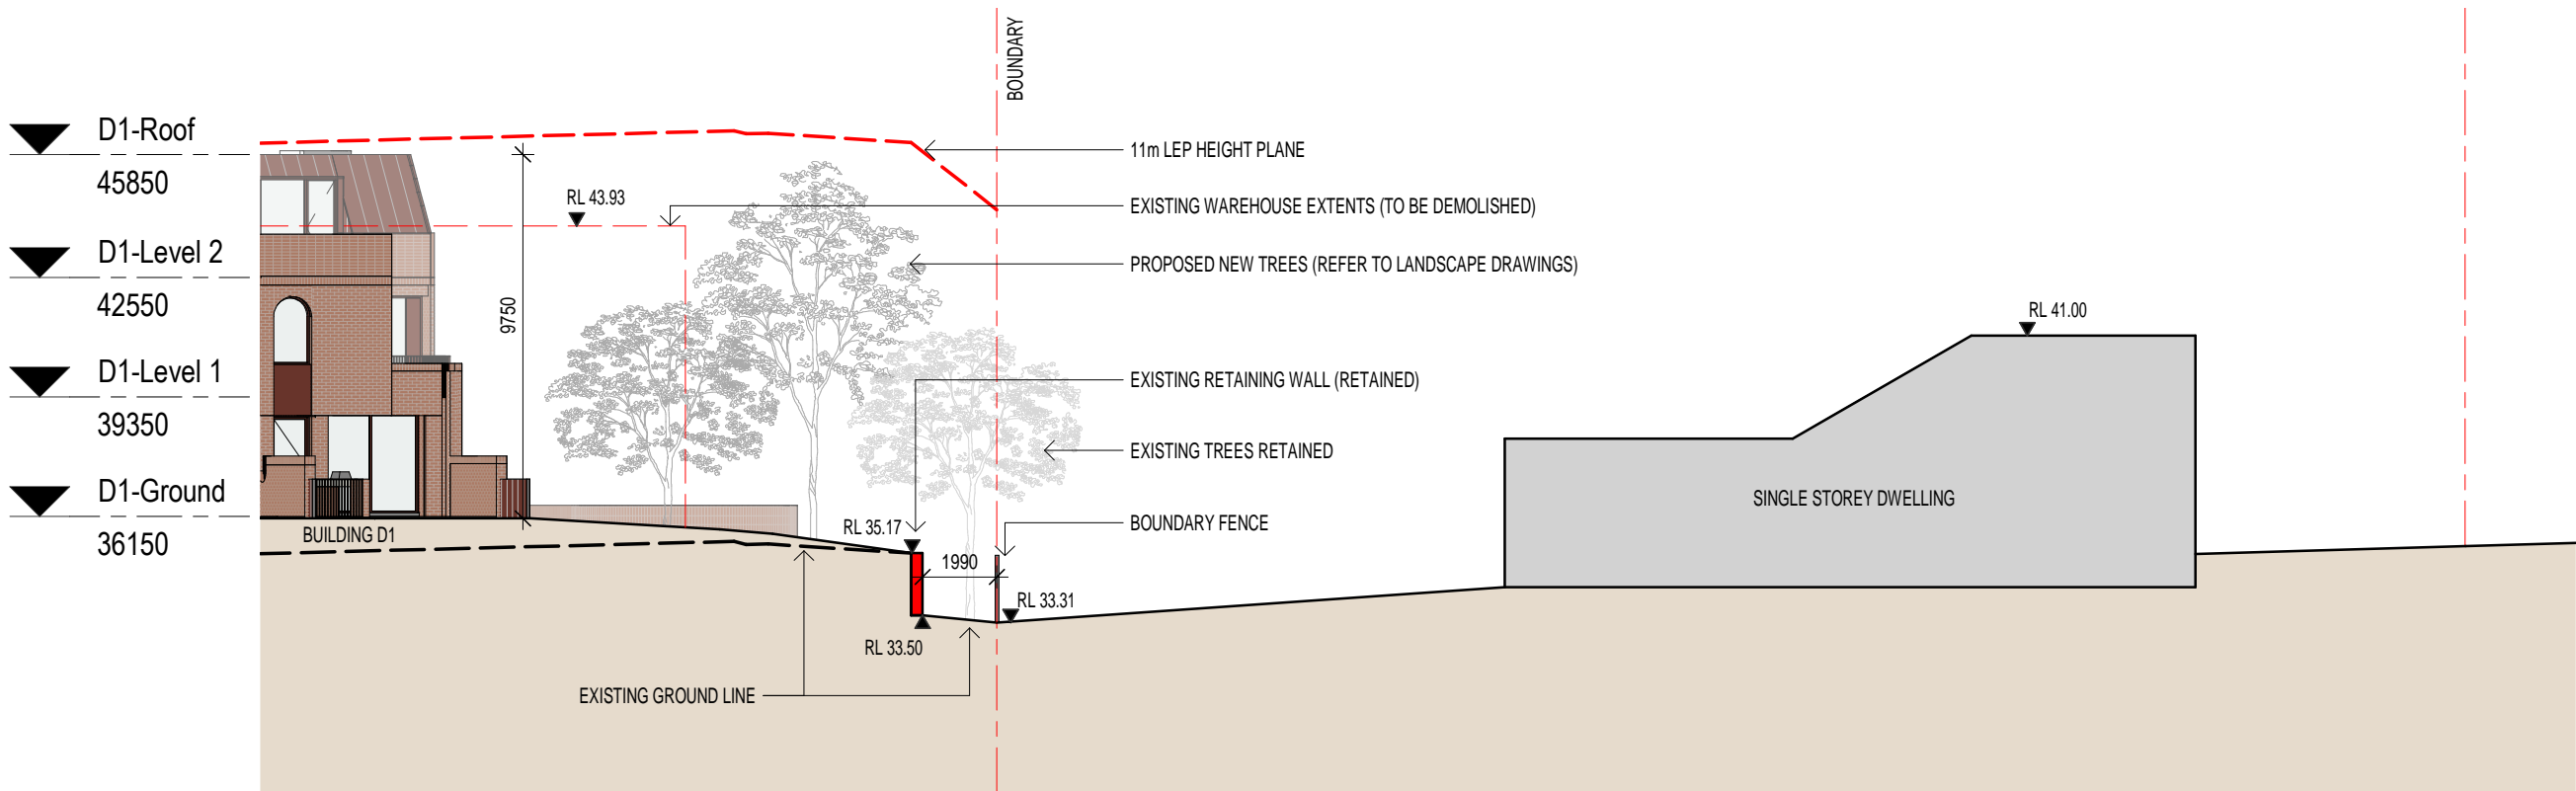

1 Section - No.31  
1 : 200@A1

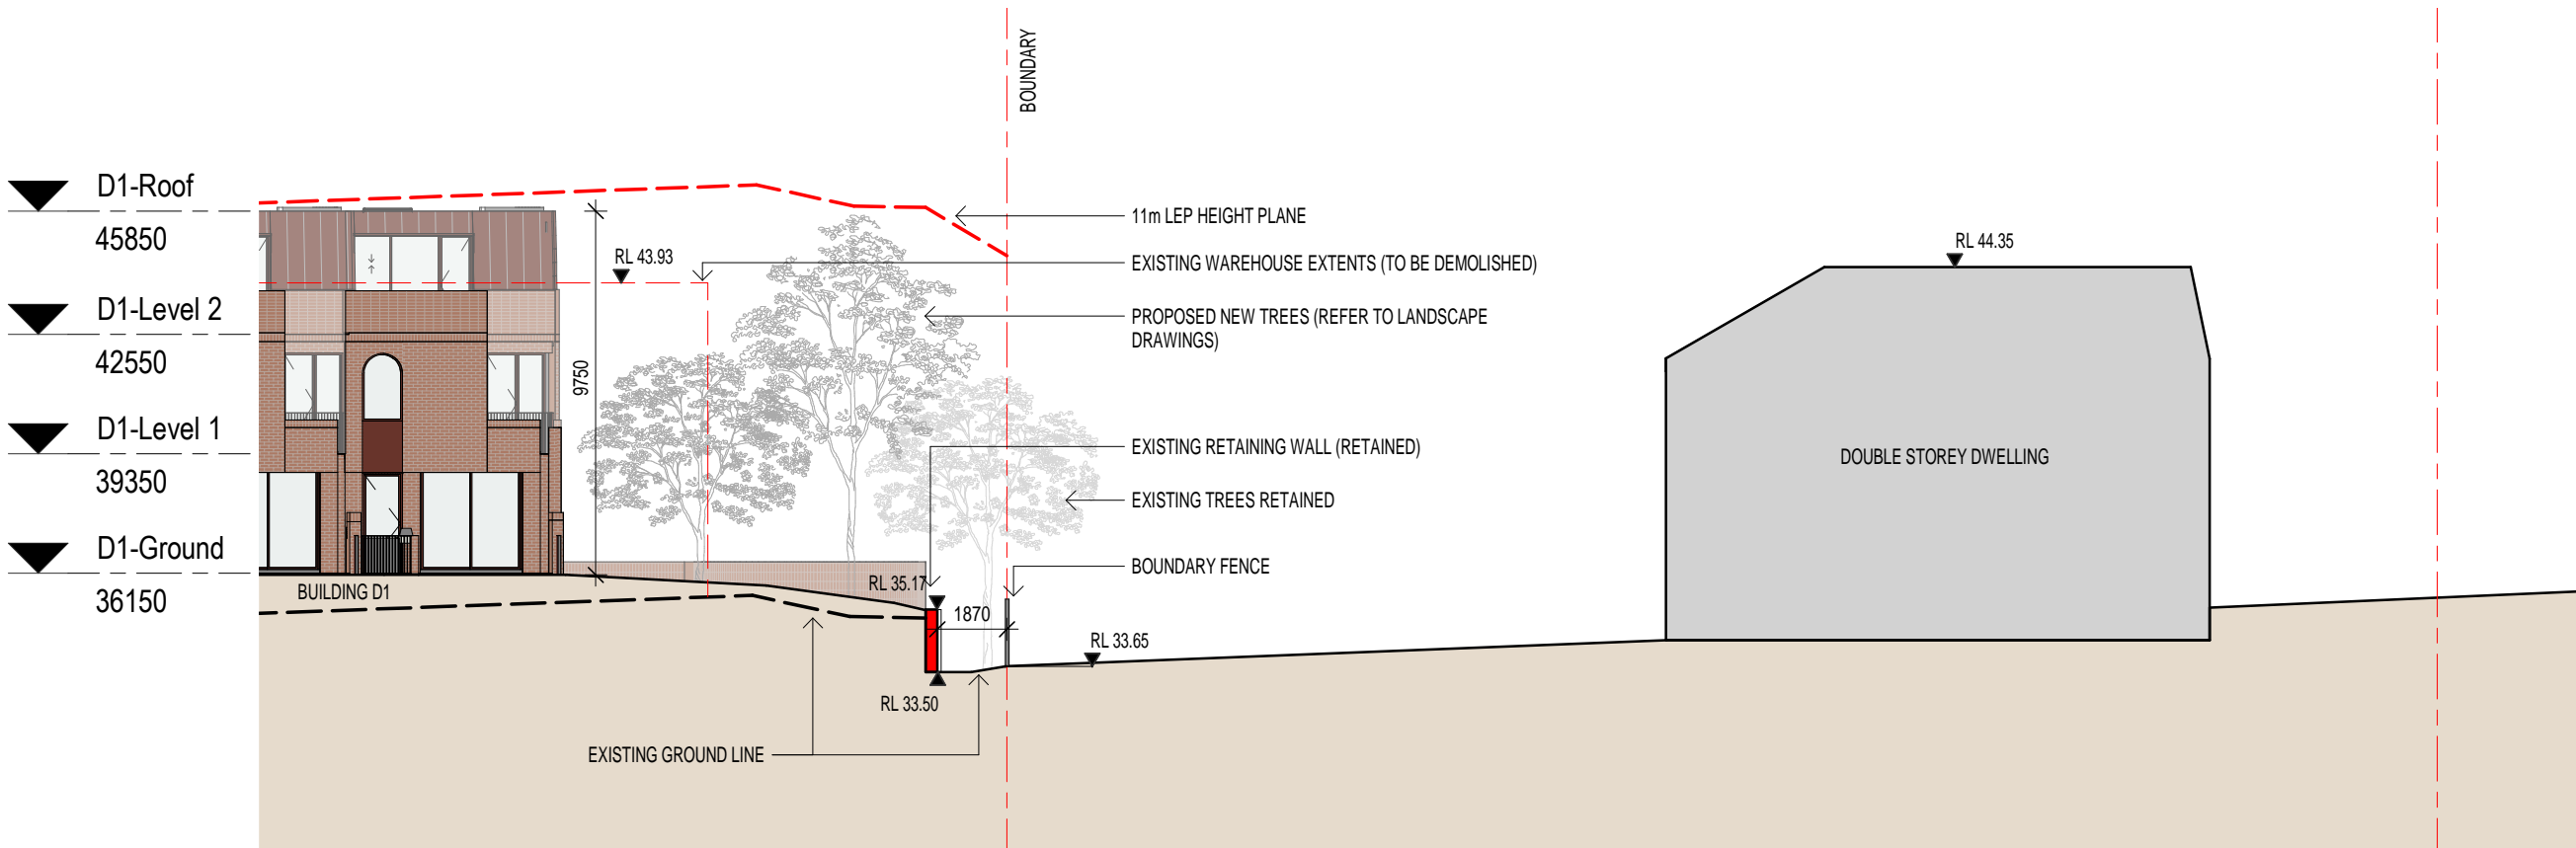


2 Section - No.29  
1 : 200@A1

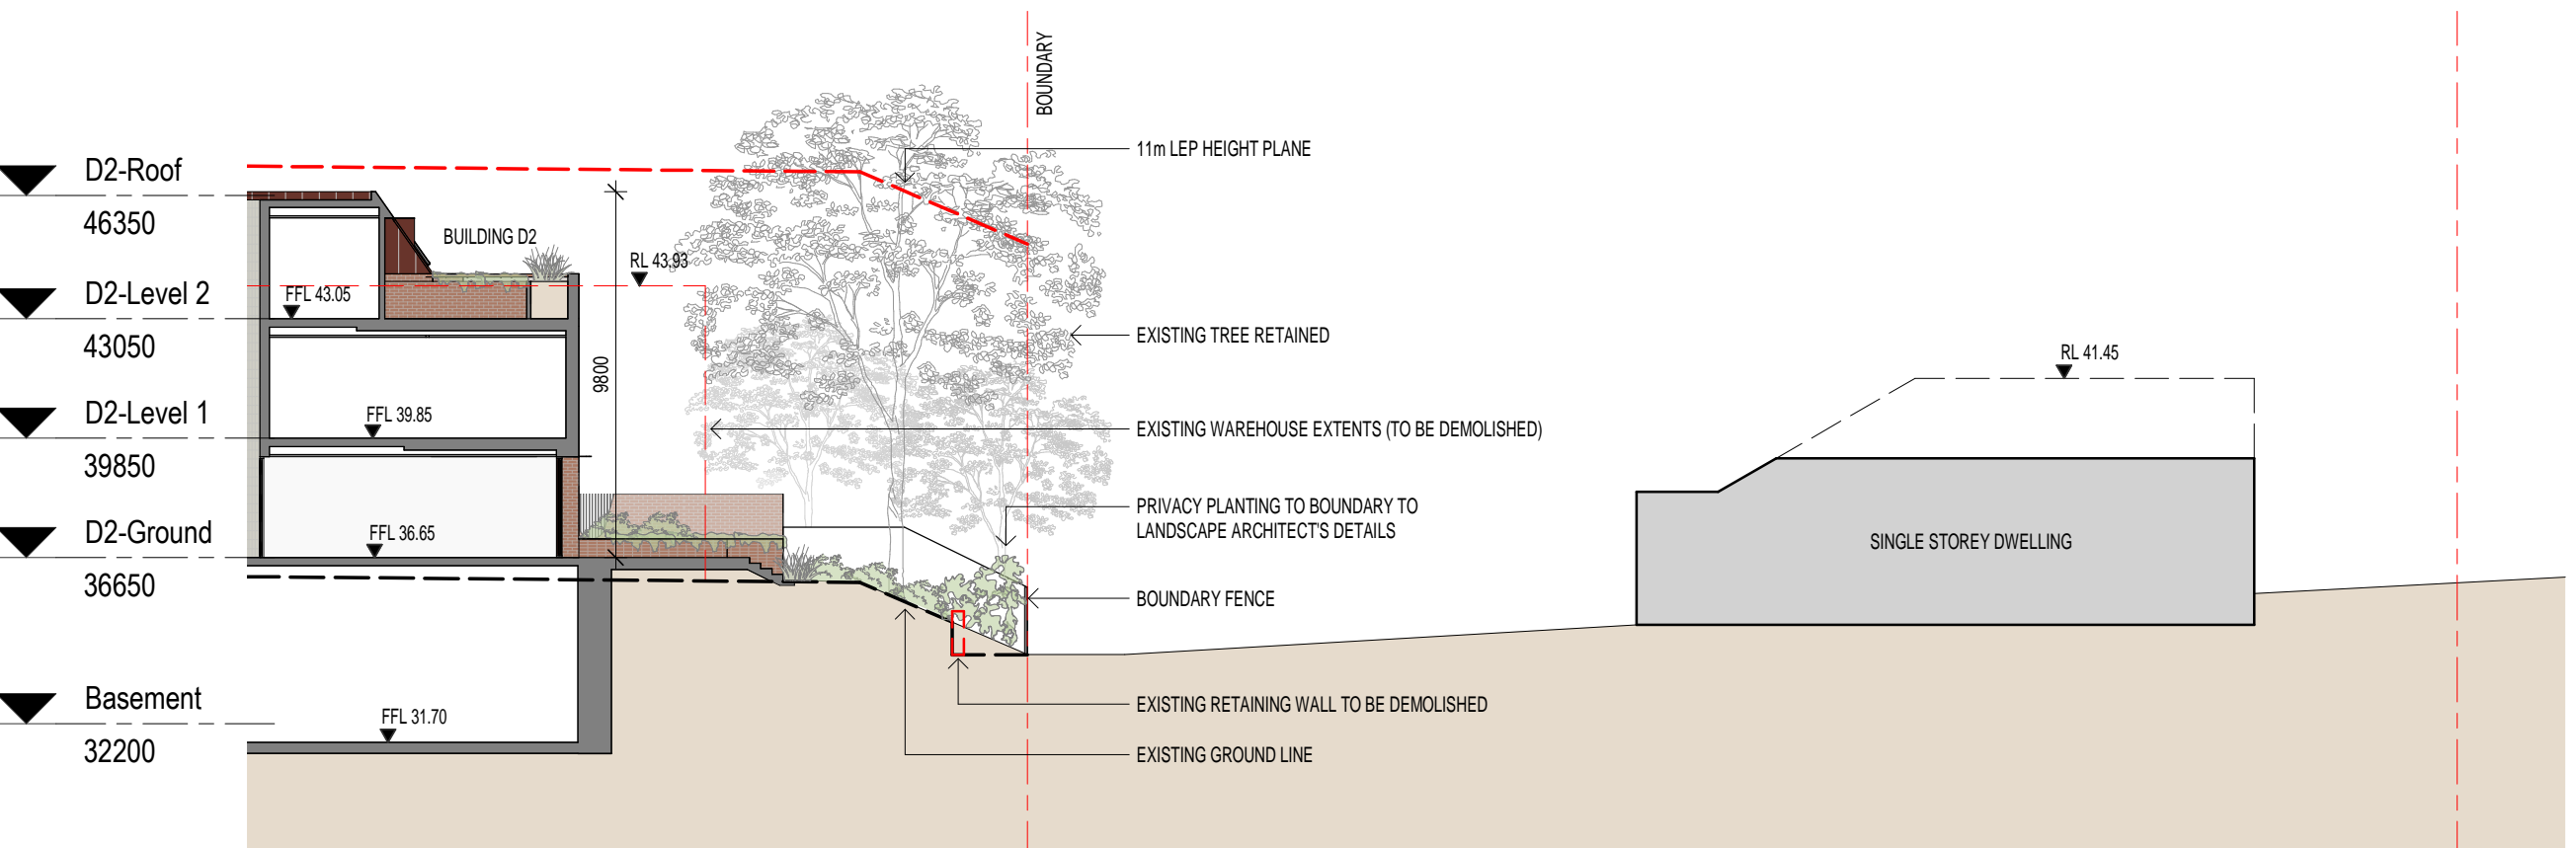

3 Section - No.25  
1 : 200@A1



4 Section - No.21  
1 : 200@A1

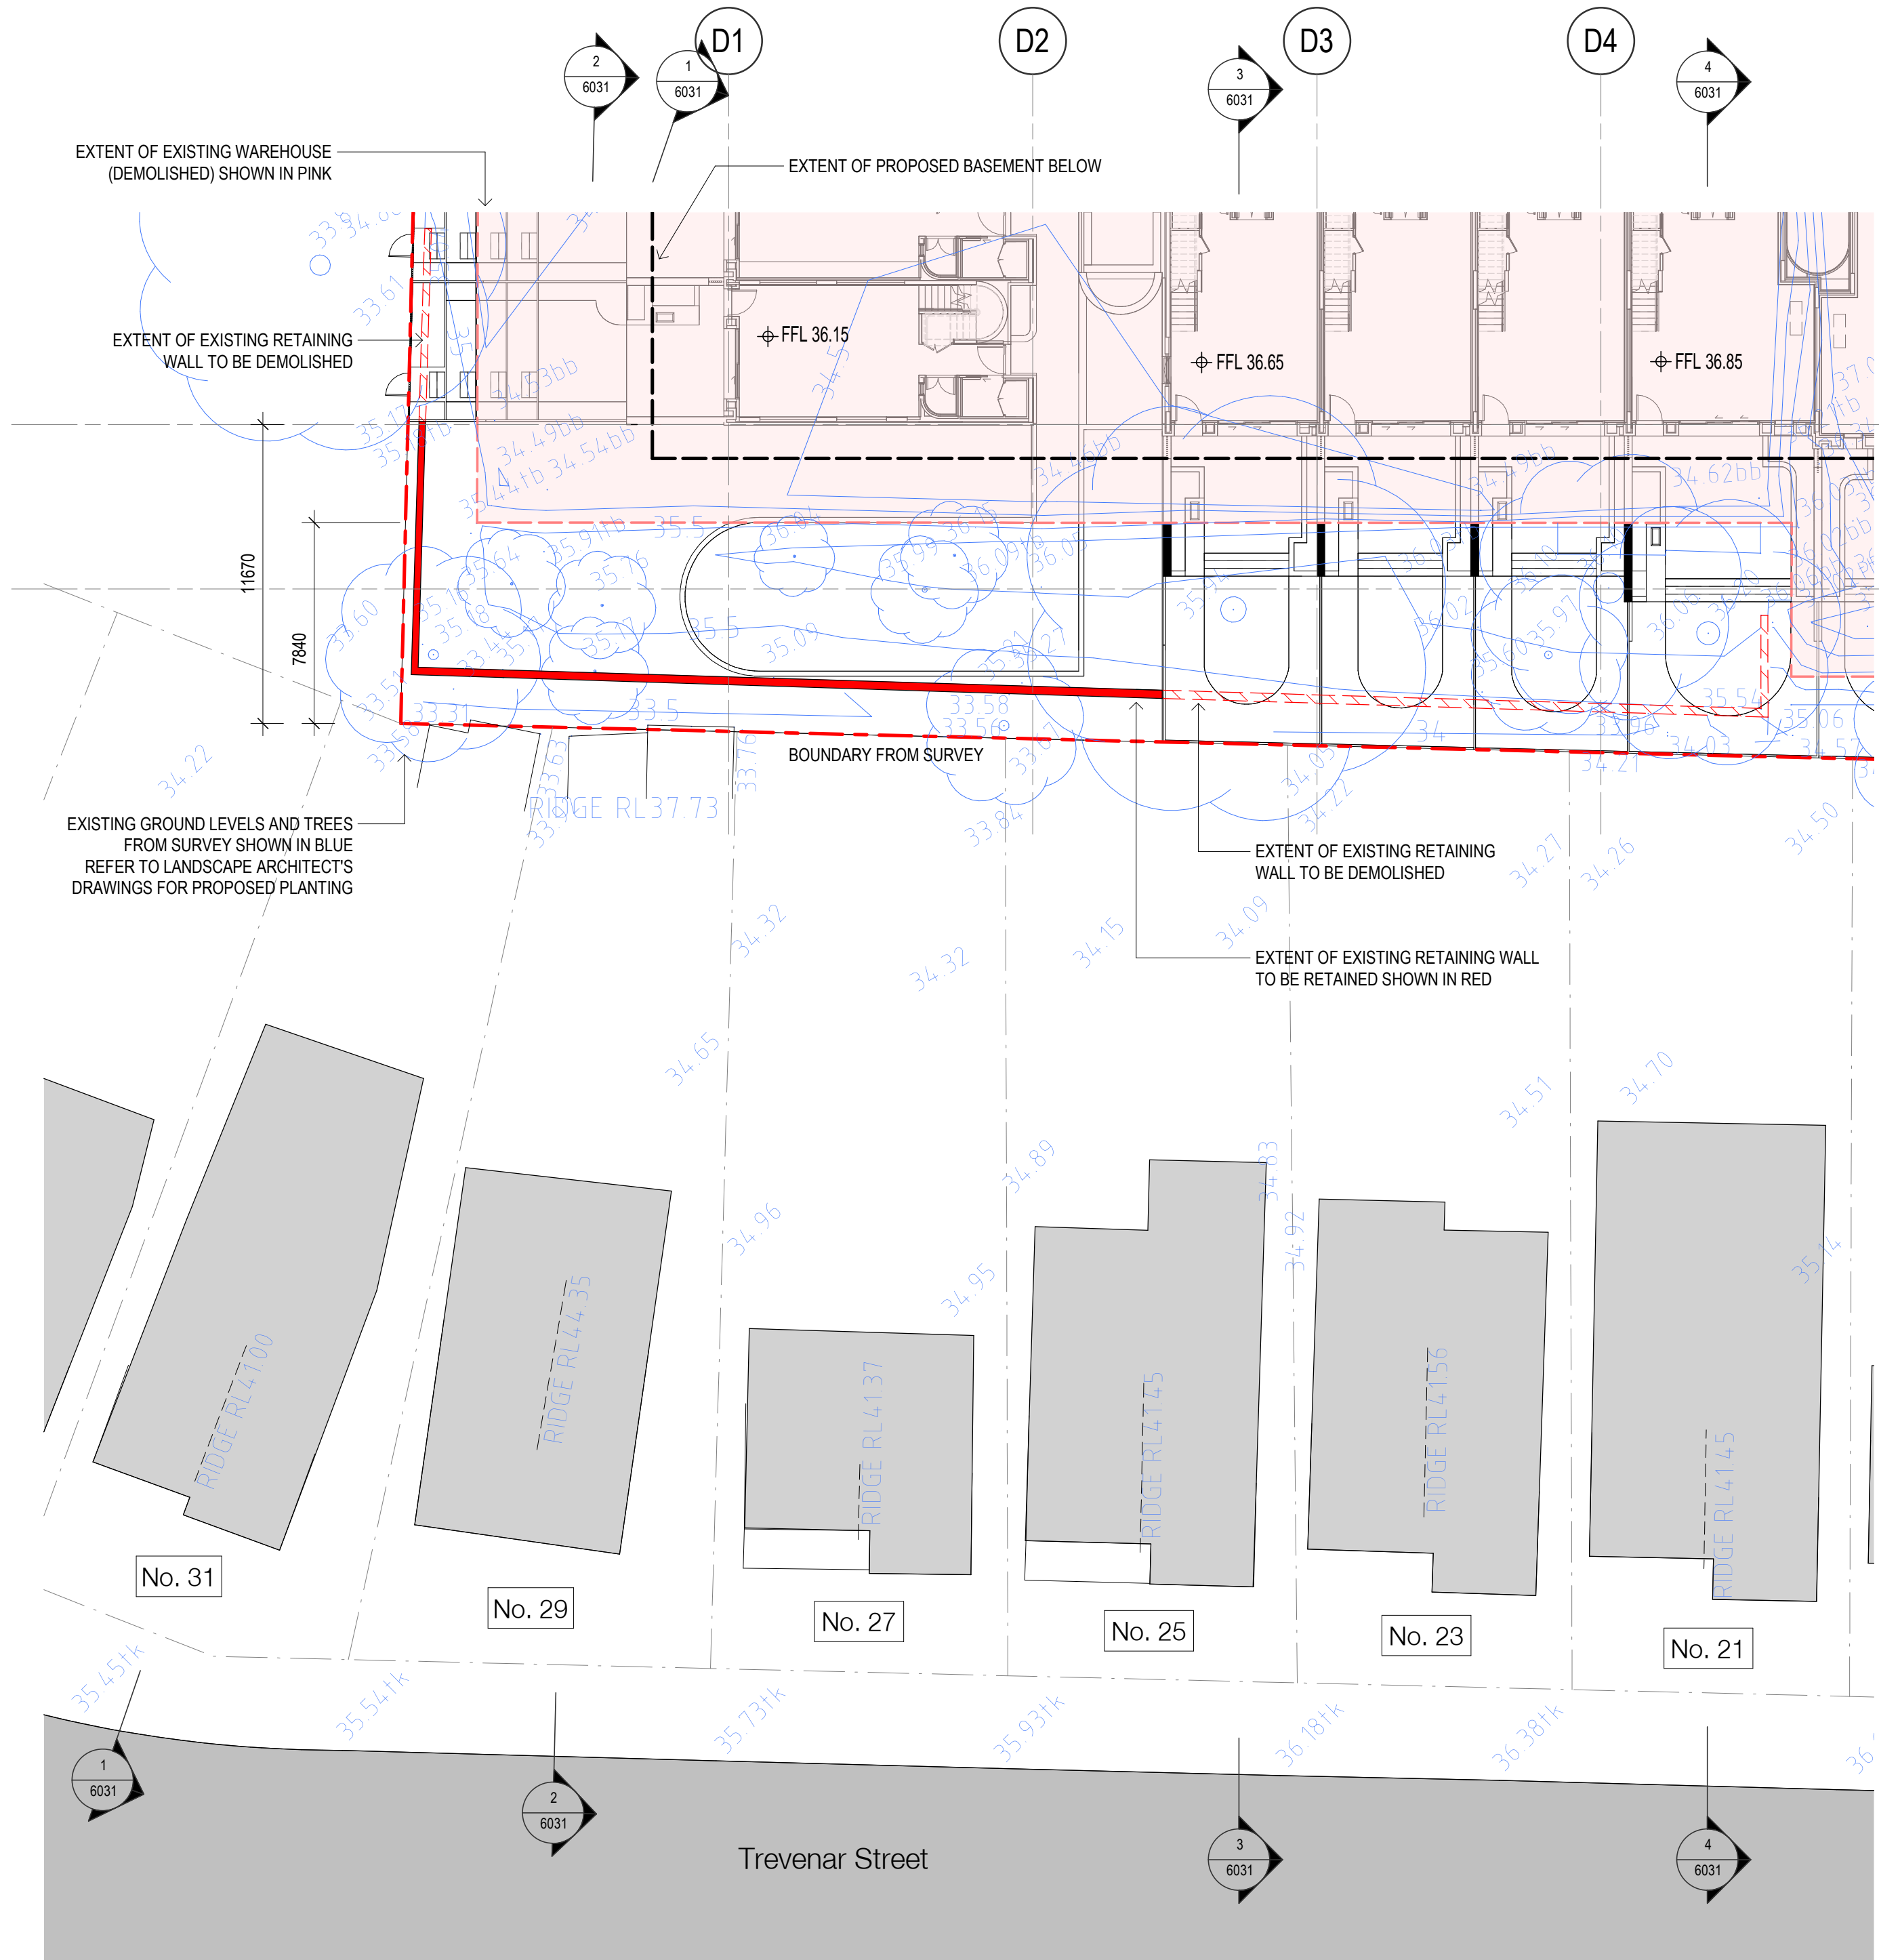

5 Plan - SW Corner  
1 : 200@A1

Client



Project

Milton Street

165-171 Milton Street  
Ashbury NSW  
2193

Drawing Name

Southwest Boundary Study

Date

27.06.2022

Scale

1 : 200

Sheet Size

@ A1

Drawn

JS

Chk.

WG

Job No.

6065

Drawing No.

DA-6031

Revision

/ 3

