

furlongandkain

NOMINATED ARCHITECT: PTA Nominated Architect Chris Doufas (9152) of HSPC (NSW) Pty Ltd (part of Peddle Thorp Group) PROJECT NO: PROJECT DATE

2022

3-20-0028


REASON FOR ISSUE: Preliminary Design

В

SHEET DATE: 08/08/2022

SCALE: 1:250 @ A3

NOTE All dimensions & levels are approximate only and are to be checked and verified on site

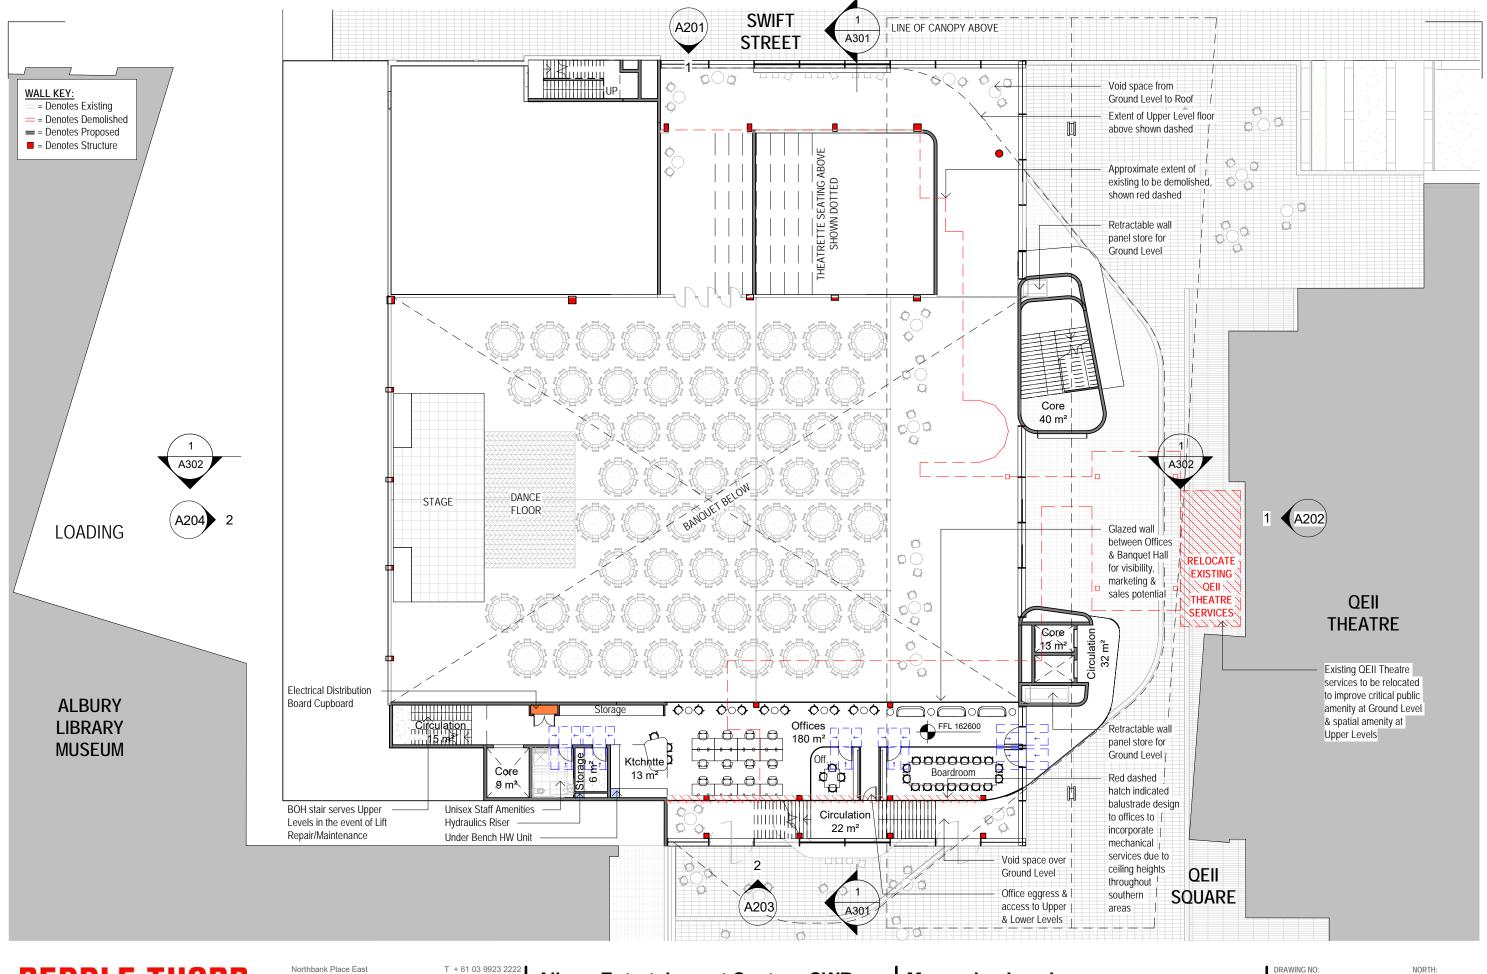

PEDDLE THORP furlongandkain

Northbank Place East Level 1, 525 Flinders Street Melbourne Victoria Austalia 3000

NOMINATED ARCHITECT: PTA Nominated Architect Chris Doufas (9152) of HSPC (NSW) Pty Ltd (part of Peddle Thorp Group)

F + 61 03 9923 222 E info@pta.com.a

W www.pta.com.

ACN 006 975 6

3-20-0028

Albury Entertainment Centre - CWR 525 Swift St, Albury NSW 2640 PROJECT NO: PROJECT DATE:

2021

REASON FOR ISSUE: **Preliminary Design** **Mezzanine Level** Albury City Council

REVISION:


В

SHEET DATE: 08/08/2022

SCALE: 1:250 @ A3



NOTE: All dimensions & levels are approximate only and are to be checked and verified on site

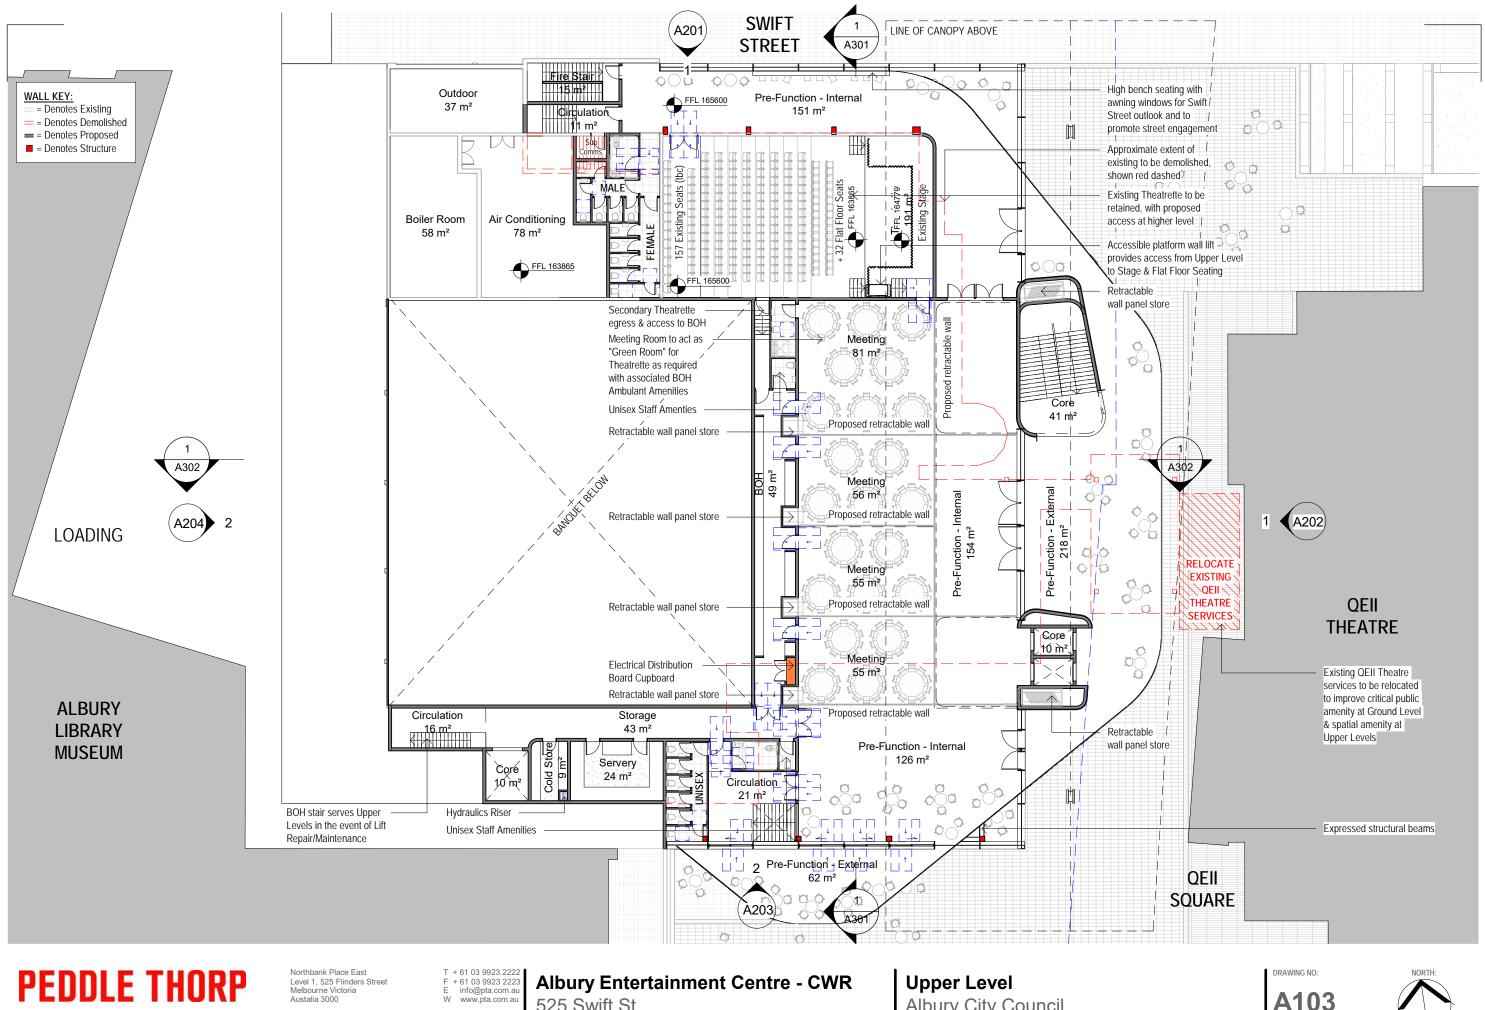

furlongandkain

NOMINATED ARCHITECT: PTA Nominated Architect Chris Doufas (9152) of HSPC (NSW) Pty Ltd (part of Peddle Thorp Group) ACN 006 975 6

525 Swift St, Albury NSW 2640 PROJECT NO: PROJECT DATE: 3-20-0028 2021

REASON FOR ISSUE: **Preliminary Design** **Albury City Council**

REVISION:

В

SHEET DATE: 08/08/2022

SCALE: 1:250 @ A3

NOTE All dimensions & levels are approximate only and are to be checked and verified on site