

## PROJECT DETAILS

JOB NUMBER	KE2515	CLEARANCE DATE	28 Aug 2020
CLIENT	AGH Demolition & Asbestos Removal	REPORT DATE	28 Aug 2020
CONTACT NAME & NUMBER	Brett Gibson - 0407243482		
SITE ADDRESS	360A Alderson Place, Tralee NSW 2620		
SCOPE OF CLEARANCE	Removal of non friable asbestos mastic to windows and door frames.		
ASBESTOS CONTRACTOR	AGH Demolition & Asbestos Removal	SUPERVISOR	Tony Pustavrh
ASBESTOS ASSESSOR	Ged Keane	LICENSE NUMBER	LAA001142
LEGISLATION	Asbestos removal clearance certificate issued under regulations 473 & 474 of the Work Health Safety Regulation 2011		

## VISUAL CLEARANCE

	YES	NO	N/A
Did inspection of the removal area detailed above find no visible asbestos remaining as a result of the asbestos removal work carried out?	<input checked="" type="checkbox"/>	<input type="checkbox"/>	<input type="checkbox"/>
Has all accessible non friable asbestos containing material been removed?	<input checked="" type="checkbox"/>	<input type="checkbox"/>	<input type="checkbox"/>
Are photographs attached for all phases of the clearance inspection?	<input checked="" type="checkbox"/>	<input type="checkbox"/>	<input type="checkbox"/>

## CONCLUSION

A thorough visual inspection after completion of the above scope of works at the site location stated above and found no visible asbestos residue from asbestos removal work in the area, or in the vicinity of the area, where the work was carried out.

The asbestos removal work area can now be dismantled and the area safely reoccupied.

Photographs from the site inspection are attached at Appendix A.

Ged Keane



Director & Principal Hygienist

## PROJECT DETAILS

JOB NUMBER	KEF1215	CLEARANCE DATE	3 Nov 2020
CLIENT	AGH Demolition & Asbestos Removal	REPORT DATE	3 Nov 2020
CONTACT NAME & NUMBER	Brett Gibson - Mob: 0407 243 482		
SITE ADDRESS	360A Alderson Place, Tralee NSW 2620		
SCOPE OF CLEARANCE	Removal of non friable asbestos impacted stockpiles from the eastern and southeastern end of the worksite, GPS locations are watermark on the clearance pictures		
ASBESTOS CONTRACTOR	AGH Demolition & Asbestos Removal	SUPERVISOR	Tony Pustavrh
ASBESTOS ASSESOR	Muhammad Abdullah	LICENSE NUMBER	AA00037
LEGISLATION	Asbestos removal clearance certificate issued under regulations 473 & 474 of the Work Health Safety Regulation 2011		

## VISUAL CLEARANCE

	YES	NO	N/A
Did inspection of the removal area detailed above find no visible asbestos remaining as a result of the asbestos removal work carried out?	<input checked="" type="checkbox"/>	<input type="checkbox"/>	<input type="checkbox"/>
During the clearance inspection was the area thoroughly inspected?	<input checked="" type="checkbox"/>	<input type="checkbox"/>	<input type="checkbox"/>
Has all accessible non friable asbestos containing material been removed?	<input checked="" type="checkbox"/>	<input type="checkbox"/>	<input type="checkbox"/>
Are photographs attached for all phases of the clearance inspection?	<input checked="" type="checkbox"/>	<input type="checkbox"/>	<input type="checkbox"/>

## CONCLUSION

A thorough a visual inspection after completion of the above scope of works at the site location stated above and found no visible asbestos residue from asbestos removal work in the area, or in the vicinity of the area, where the work was carried out.

The asbestos removal work area can now be dismantled and the area safely reoccupied.

Photographs from the site inspection are attached at Appendix A.

Kind Regards,

Muhammad Abdullah



Consultant

## PROJECT DETAILS

JOB NUMBER	KE2521	CLEARANCE DATE	31 Aug 2020
CLIENT	AGH Demolition & Asbestos Removal	REPORT DATE	31 Aug 2020
CONTACT NAME & NUMBER	Brett Gibson - 0407243482		
SITE ADDRESS	Arnott Street Hume, ACT 2620		
SCOPE OF CLEARANCE	Removal of non friable asbestos sheet eaves to small building.		
ASBESTOS CONTRACTOR	AGH Demolition & Asbestos Removal	SUPERVISOR	Toeun Tuy
ASBESTOS ASSESSOR	Ross Bell	LICENSE NUMBER	LAA001255
LEGISLATION	Asbestos removal clearance certificate issued under regulations 473 & 474 of the Work Health Safety Regulation 2011		

## VISUAL CLEARANCE

	YES	NO	N/A
Did inspection of the removal area detailed above find no visible asbestos remaining as a result of the asbestos removal work carried out?	<input checked="" type="checkbox"/>	<input type="checkbox"/>	<input type="checkbox"/>
Has all accessible non friable asbestos containing material been removed?	<input checked="" type="checkbox"/>	<input type="checkbox"/>	<input type="checkbox"/>
Are photographs attached for all phases of the clearance inspection?	<input checked="" type="checkbox"/>	<input type="checkbox"/>	<input type="checkbox"/>

## CONCLUSION

A thorough a visual inspection after completion of the above scope of works at the site location stated above and found no visible asbestos residue from asbestos removal work in the area, or in the vicinity of the area, where the work was carried out.



The asbestos removal work area can now be dismantled and the area safely reoccupied.

Photographs from the site inspection are attached at Appendix A.


Ross Bell




Consultant

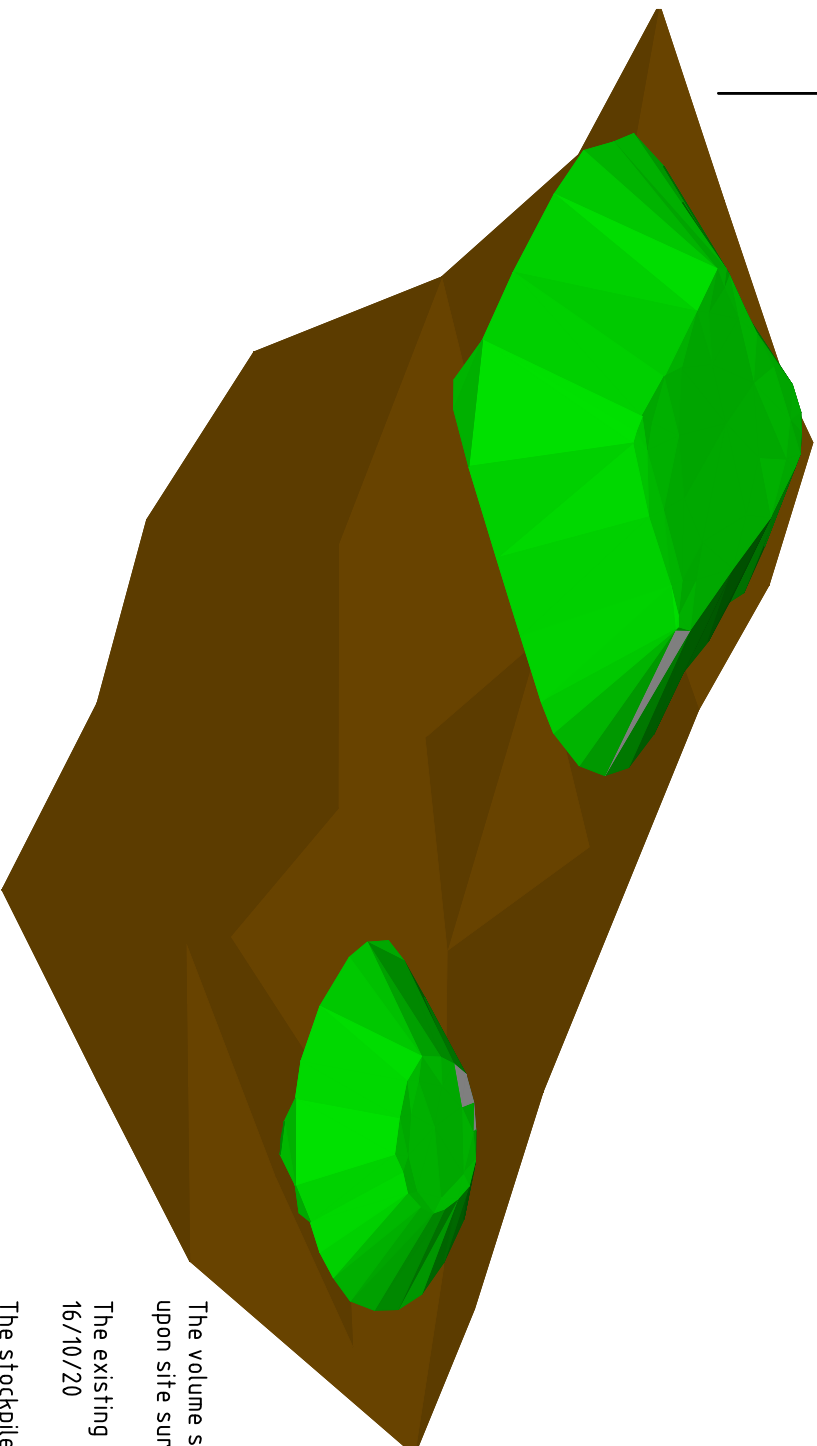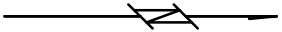

STOCKPILE 1  
39m<sup>3</sup>

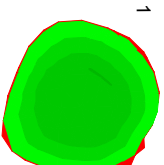

STOCKPILE 2  
275m<sup>3</sup>

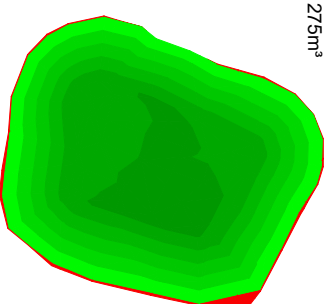

The volume shown is Landmark Surveys best estimate based upon site survey.

The existing site surface prior to stockpiling was surveyed on 16/10/20

The stockpiles was surveyed on 20/10/20.

The stockpile volumes are estimated to be:

Stockpile 1 - 39m<sup>3</sup>

Stockpile 2 - 275m<sup>3</sup>



**LANDMARK  
SURVEYS**

www.landmarksurveys.com.au  
FYSHWICK ACT  
BATEMANS BAY NSW  
Ph. 0413 832 038

Date of Survey 20/10/2020		Scale N.T.S	
Survey W.S	Drawn W.S	Checked	
Drawing no. 02669-03-VOL		Revision A	
Client AGH DEMOLITION		Drawing Title STOCKPILE VOLUMES	
Project SOUTH JERRABOMBERRA SPEEDWAY		Signature of Registered Surveyor	
		Date	

TERRITORY PARADE JERRABOMBERRA.



Ticket # T24FOK

PURCHASE TICKET

SIMSMETAL LIMITED  
CANBERRA DIVISION  
47 ALDERSON PLACE  
HUME, ACT, 2609  
ABN 37 008 634 526

Ticket # T24FOK  
Vehicle ID: HAZ19

27 TRK CONTROL NO'S: 27 37128  
Date: 20/10/20  
Ship Date: 20/10/20

Vehicle No: TK HAZ19

Purchased From: AGH001 ABN # 83133706822  
AGH DEMOLITION & ASBESTOS REMO  
10/8 OGILVIE CR  
QUEANBEYAN, NSW 2620

Item Shpmt Material	Kilograms				
	Gross	Tare	Net	Adj	Pd Wt
1. T24FOK LIGHT GAUGE - #1 FLG00	20960a	14780a	6180	0	6180
Totals			6180	0	6180

Gross Wght Date/Time 20/10/20 13:13  
Tare Wght Date/Time 20/10/20 13:20

KILOGRAMS  
6180

Weighmaster Signature \_\_\_\_\_  
(Belinda Read)

Principal/Agent Signature \_\_\_\_\_

(All weights are reported in Kilograms)  
(a=W/Bge 1 b=W/Bge 2 c=W/Bge 3 d=W/Bge 4 e=W/Bge 5 m=Manual Wg  
( "a" to "d" above indicates automatic weight capture)  
( All Adj (Adjustments) weights are manually entered )

For Terms & Conditions-please visit  
<http://www.scrapmetal.com.au/terms>

Supplier Copy

TERRESTRIAL PARADE TERRACOMBERRA



Ticket # T24FKM

PURCHASE TICKET

SIMSMETAL LIMITED  
CANBERRA DIVISION  
47 ALDERSON PLACE  
HUME, ACT, 2609  
ABN 37 008 634 526

Ticket # T24FKM  
Vehicle ID: HAZ19

27 TRK CONTROL NO'S: 27 37117  
Date: 20/10/20  
Ship Date: 20/10/20

Vehicle No: TK HAZ19

Purchased From: AGH001 ABN # 83133706822  
AGH DEMOLITION & ASBESTOS REMO  
10/8 OGILVIE CR  
QUEANBEYAN, NSW 2620

Item Shpmt Material	Kilograms				
	Gross	Tare	Net	Adj	Pd Wt
1. T24FKM LIGHT GAUGE - #1 FLG00	20200a	14760a	5440	0	5440
Totals			5440	0	5440

Gross Wght Date/Time 20/10/20 10:57  
Tare Wght Date/Time 20/10/20 11:06

KILOGRAMS  
5440

Weighmaster Signature

(Belinda Read)

Principal/Agent Signature

(All weights are reported in Kilograms)  
(a=W/Bge 1 b=W/Bge 2 c=W/Bge 3 d=W/Bge 4 e=W/Bge 5 m=Manual Wg  
( "a" to "d" above indicates automatic weight capture)  
( All Adj (Adjustments) weights are manually entered )

For Terms & Conditions-please visit  
<http://www.scrapmetal.com.au/terms>

Supplier Copy

TERRIMORE PROPOSE JERRARDOMBERRA.



Ticket # T24FGP

PURCHASE TICKET

SIMSMETAL LIMITED  
CANBERRA DIVISION  
47 ALDERSON PLACE  
HUME, ACT, 2609  
ABN 37 008 634 526

Ticket # T24FGP  
Vehicle ID: HAZ19

27 TRK CONTROL NO'S: 27 37106  
Date: 20/10/20  
Ship Date: 20/10/20

Vehicle No: TK HAZ19

Purchased From: AGH001 ABN # 83133706822  
AGH DEMOLITION & ASBESTOS REMO  
10/8 OGILVIE CR  
QUEANBEYAN, NSW 2620

Item Shpmt Material	Kilograms				
	Gross	Tare	Net	Adj	Pd Wt
1. T24FGP LIGHT GAUGE - #1 FLG00	19640a	14760a	4880	0	4880
Totals			4880	0	4880

Gross Wght Date/Time 20/10/20 09:03  
Tare Wght Date/Time 20/10/20 09:12

KILOGRAMS  
4880

Weighmaster Signature

(Belinda Read)

Principal/Agent Signature

(All weights are reported in Kilograms)  
(a=W/Bge 1 b=W/Bge 2 c=W/Bge 3 d=W/Bge 4 e=W/Bge 5 m=Manual Wg  
( "a" to "d" above indicates automatic weight capture)  
( All Adj (Adjustments) weights are manually entered )

For Terms & Conditions-please visit  
<http://www.scrapmetal.com.au/terms>

Supplier Copy

JERRARDY PARADE JERRARDOMBERRA



Ticket # T24FEB

PURCHASE TICKET

SIMSMETAL LIMITED  
CANBERRA DIVISION  
47 ALDERSON PLACE  
HUME, ACT, 2609  
ABN 37 008 634 526

Ticket # T24FEB  
Vehicle ID: HAZ19

27 TRK CONTROL NO'S: 27 37101  
Date: 20/10/20  
Ship Date: 20/10/20

Vehicle No: TK HAZ19

Purchased From: AGH001 ABN # 83133706822  
AGH DEMOLITION & ASBESTOS REMO  
10/8 OGILVIE CR  
QUEANBEYAN, NSW 2620

Item Shpmt Material	Kilograms				
	Gross	Tare	Net	Adj	Pd Wt
1. T24FEB MIXED MATERIAL LOADS *MIX	20980a	14680a	6300		
2. T24FEB LIGHT GAUGE - #1 FLG00	3780m	0	3780	0	3780
3. T24FEB HMS OVERSIZE FHM25	2520m	0	2520	0	2520
Totals			6300	0	6300

Gross Wght Date/Time 20/10/20 07:11  
Tare Wght Date/Time 20/10/20 07:22

KILOGRAMS  
6300

Weighmaster Signature

(Belinda Read)

Principal/Agent Signature

(All weights are reported in Kilograms)  
(a=W/Bge 1 b=W/Bge 2 c=W/Bge 3 d=W/Bge 4 e=W/Bge 5 m=Manual Wg  
( "a" to "d" above indicates automatic weight capture)  
( All Adj (Adjustments) weights are manually entered )

For Terms & Conditions-please visit  
<http://www.scrapmetal.com.au/terms>

Supplier Copy




## APPENDIX A - PHOTOS




Removal area



Removal area

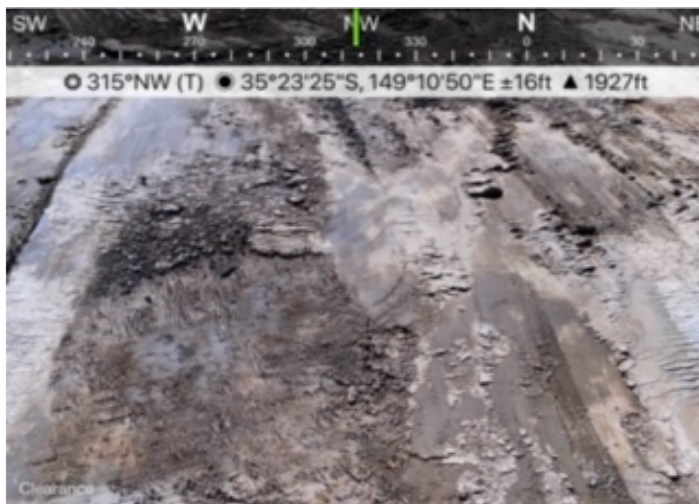

Removal area

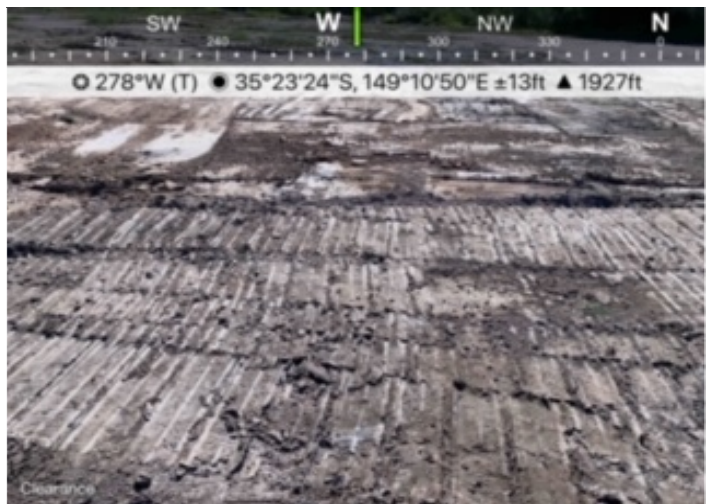

Removal area



Removal area



Removal area



APPENDIX A - PHOTOS



*Removal area*



*Removal area*



*Removal area*



*Removal Area*

APPENDIX A - PHOTOS



***Removal area***



***Removal area***



***Removal area***



***Removal Area***