



file name: 308402CC412.dwg, layout name: CC412, plotted by: Susan Belf, file location: \\spire\canberra\data\308402\Civil\ACAD plot date: 13/12/2021 4:49 PM Sheet 66 of 93 Sheets

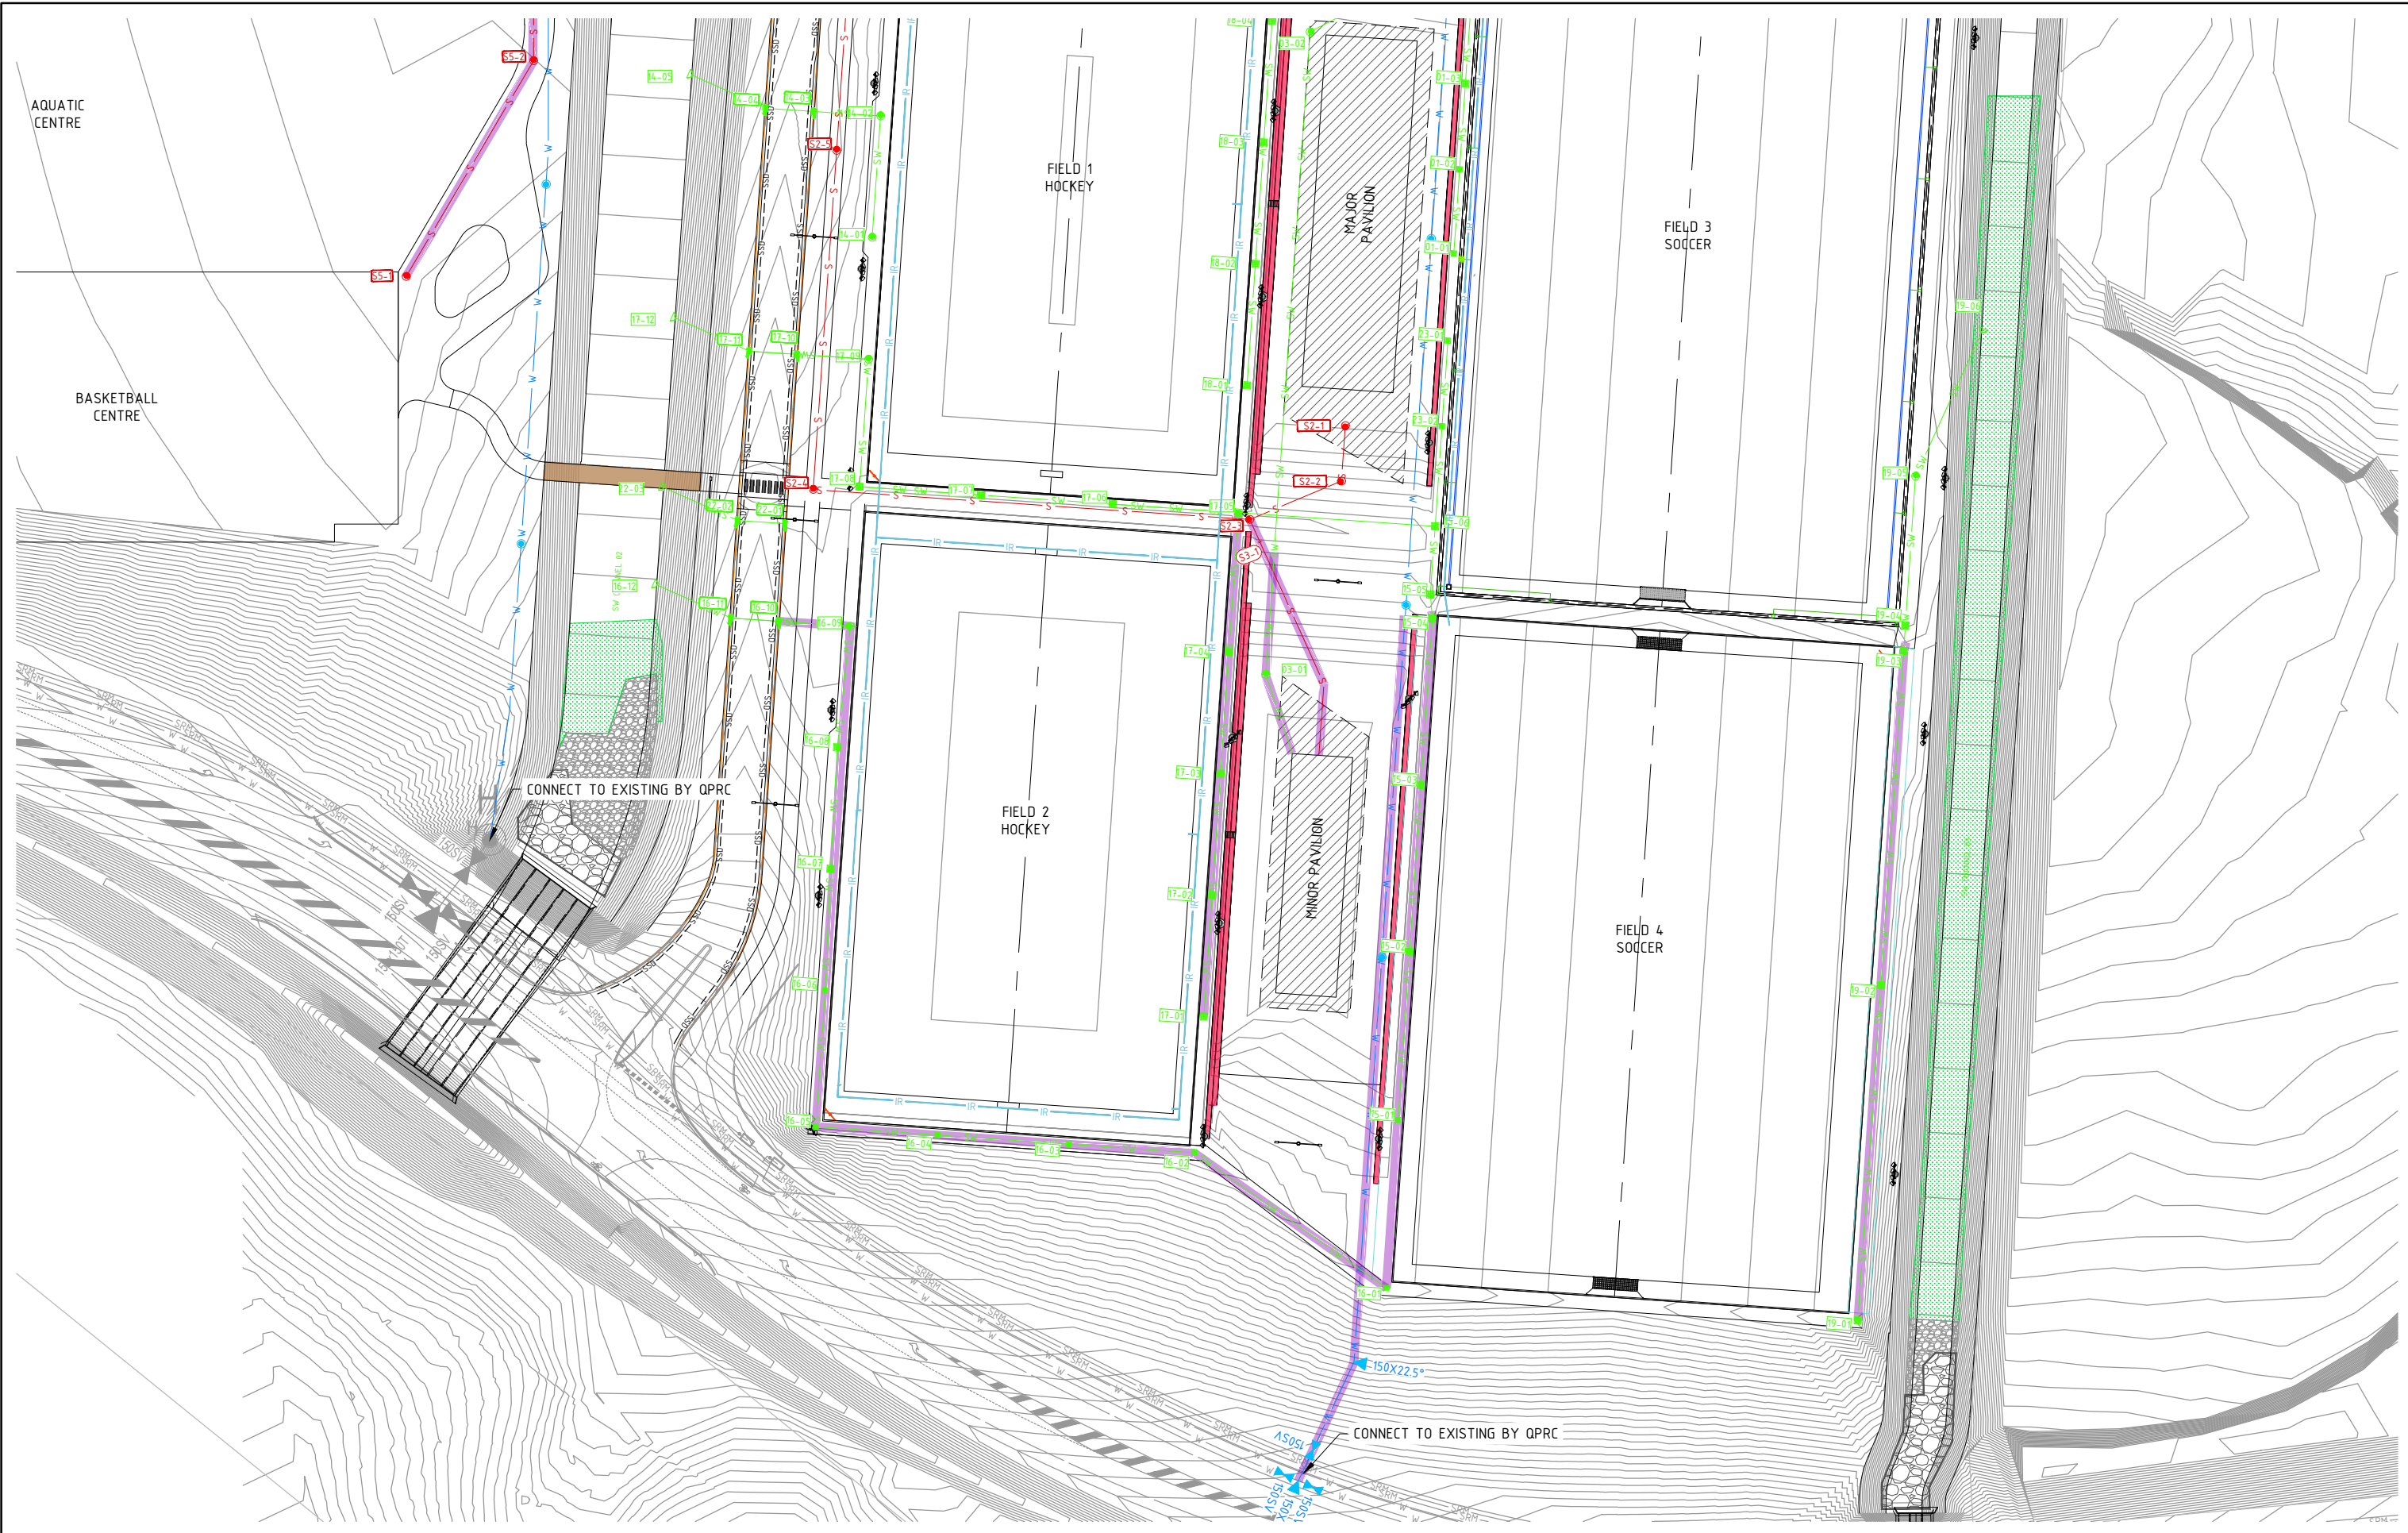

A		ISSUED FOR APPROVAL	BC	10/12/21
Rev	Amendments		Approved	Date

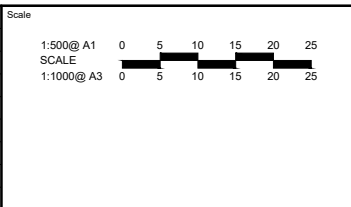

spiire

SUITE 3, LEVEL 1, 243 NORTHBOURNE AVENUE
CANBERRA ACT 2601
spiire.com.au ABN 55 050 029 635

HUON

Designed
LO

Authorised
MB

Checked
BC

Date
10-12-21

**REGIONAL SPORTS COMPLEX
DESIGN AND CONSTRUCT PACKAGE
HYDRAULICS
SHEET 3
QPRC
HUON**

Dwg No
308402CC412

Rev
A