
LEGEND

SITE BOUNDARY	-
FINISHED CONTOURS (0.1m EXCEPT CC005 WHICH IS 0.5m)	
ROAD PAVEMENT	
CONCOURSE SANDSTONE PATH	
FOOTPATH	
SYNTHETIC PLAYING FIELDS (POLYTAN) – See Note 4 PREMIER TURF PLAYING FIELDS (PITCH (RAFTS) – See Note 3	
TIERED SEATING	
AMENITIES BLOCK (BY OTHERS)	
BUS OVERFLOW PARKING	
PEDESTRIAN BRIDGE (BY OTHERS)	
LONG GRASS SWALE TREAMTENT	
ROCK PROTECTION SWALE TREATMENT	
LARGE ROCK PROTECTION SWALE TREATMENT	050
STREETLIGHT - See Note 1	
FIELD LIGHTING – See Note 2	4
EXISTING ELECTRICAL EASEMENT	
ELECTRICAL PIT/NBN PIT	
PROPOSED CULVERTS	l
IRRIGATION MAIN - See Note 6	
PAVILION FOOTPRINT AND EXTENT OF EVES (BY OTHERS)	
UNDERGROUND BORE WATER TANK 500kL – See Note 6	(
HOCKEY GOAL (RMA SPORT ALULINE INT'L OR EQUIV)	
SOCCER GOAL (RMA SPORT ALULINE INTERNATIONAL OR EQUIV) SCOREBOARD (SBO-45C - 2400x1870x85mm)	ļ
DUGOUT (RMA SPORT ALULINE 5m SHELTER)	
EXISTING TREE	
PROPOSED TREE	
INTEC	

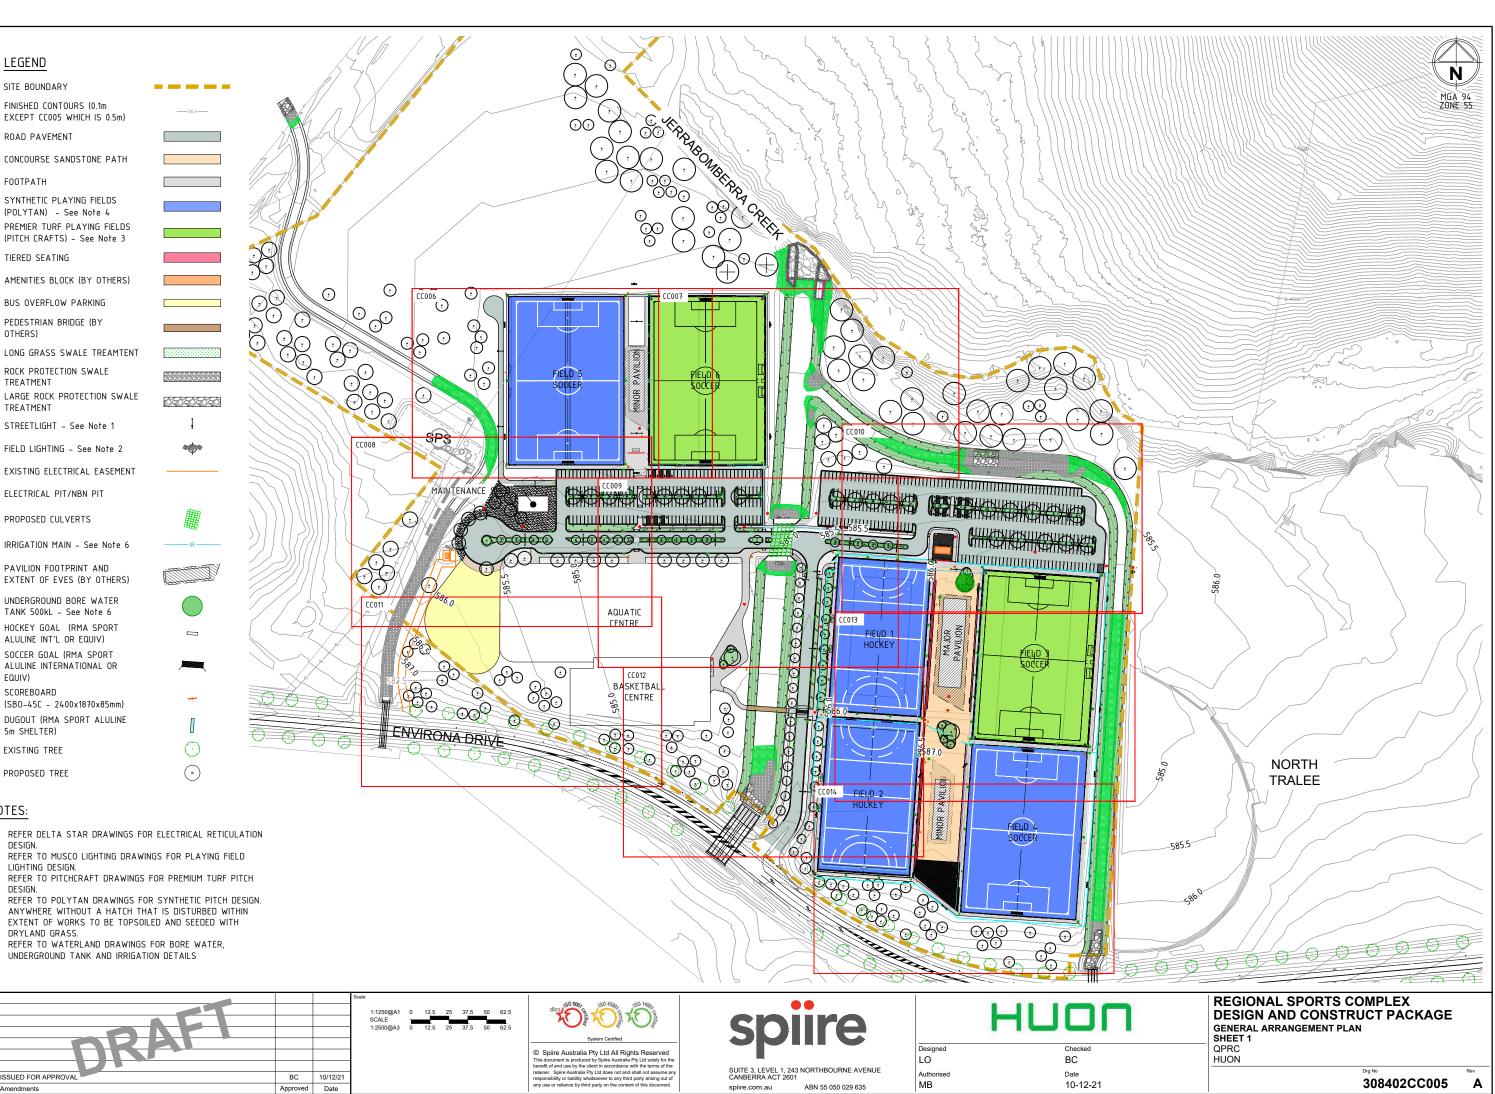

A ISSUED FOR APPROVA

NOTES:

1.

2.