



W  
B  
M  
Y  
C  
300mm  
250mm  
200mm  
150mm  
100mm  
50mm

This drawing is to be read in conjunction with all relevant project documentation (incl. written architectural specifications) and all specialist consultant documentation incl. but not limited to structural, mechanical, electrical, and hydraulic engineering documentation.  
Do not scale from this drawing. Only figured dimensions shall be used.  
Report any discrepancy between this drawing and other project documentation immediately to the architect for clarification prior to commencement of related work on site.  
All sizes of structural components that are shown on these architectural documents are for reference only. Refer to structural engineer's drawings for structural dimensions and architectural drawings for concrete set out dimensions.  
For Development Application purposes only.


DRAWING ORIGINAL SIZE: A1

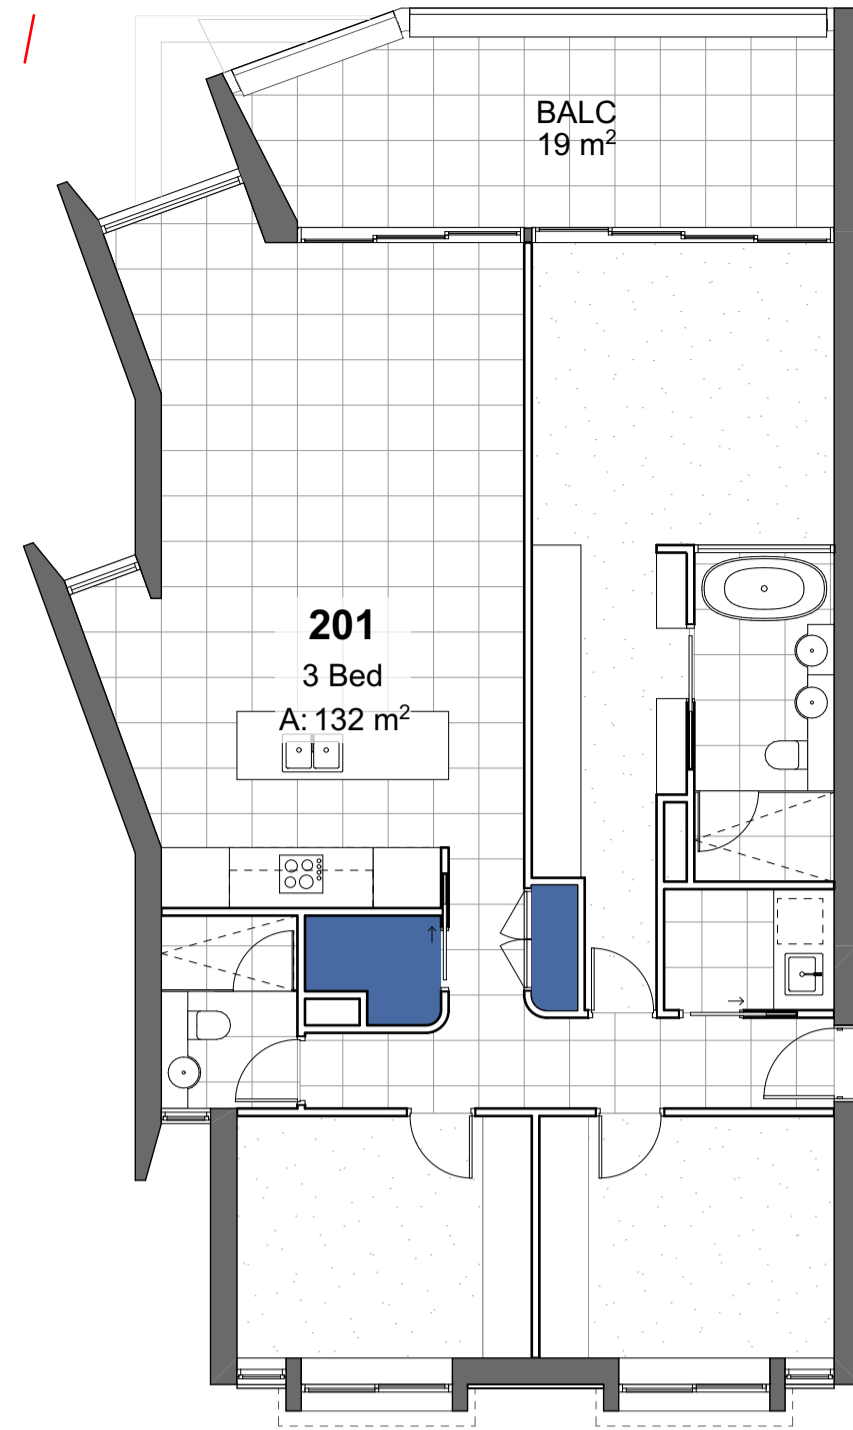


1 3 Bed Type A  
1:100

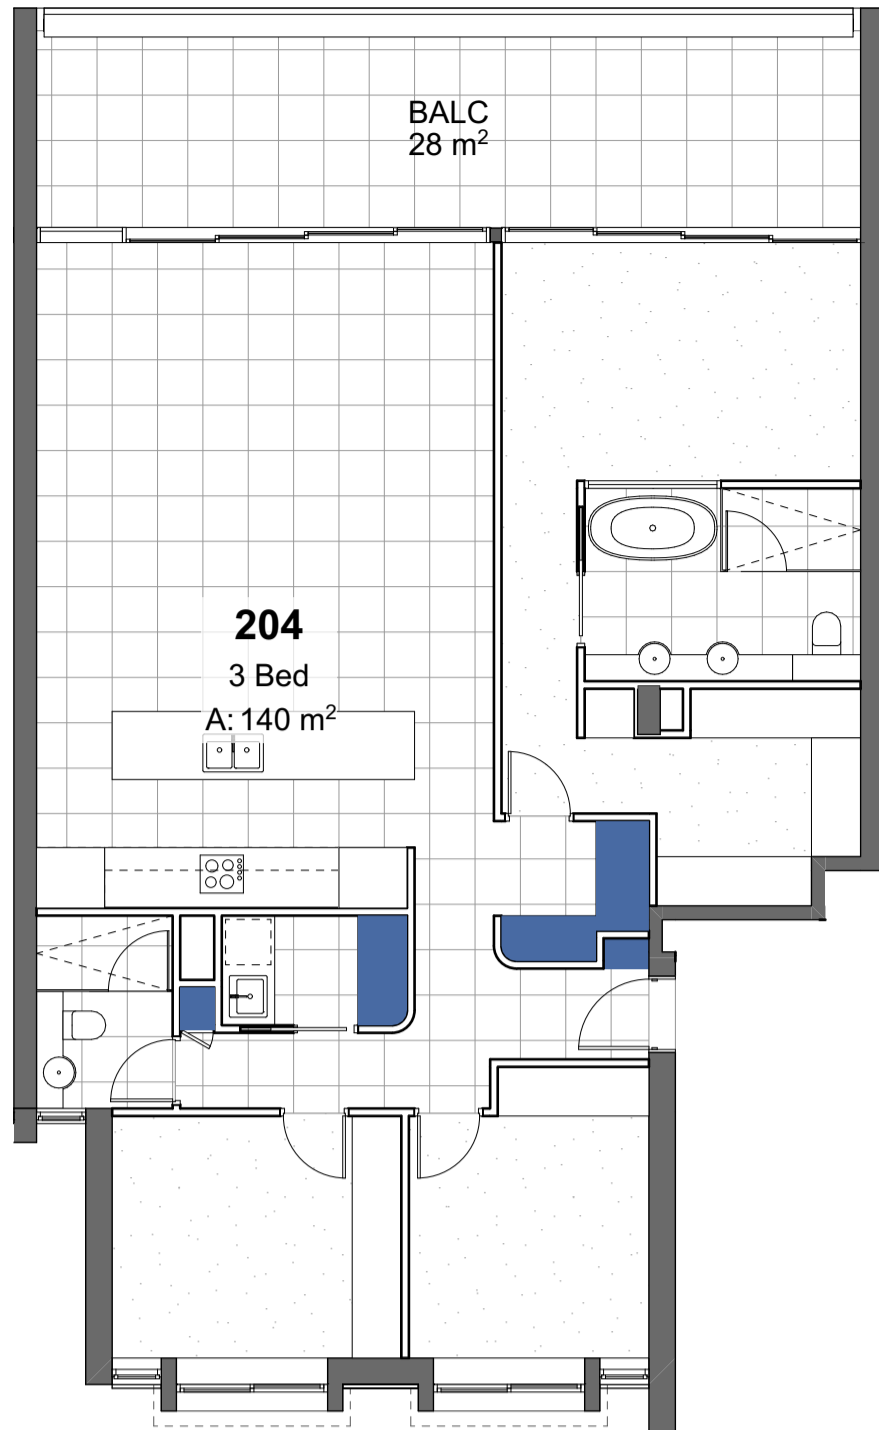

2 3 Bed Type B  
1:100

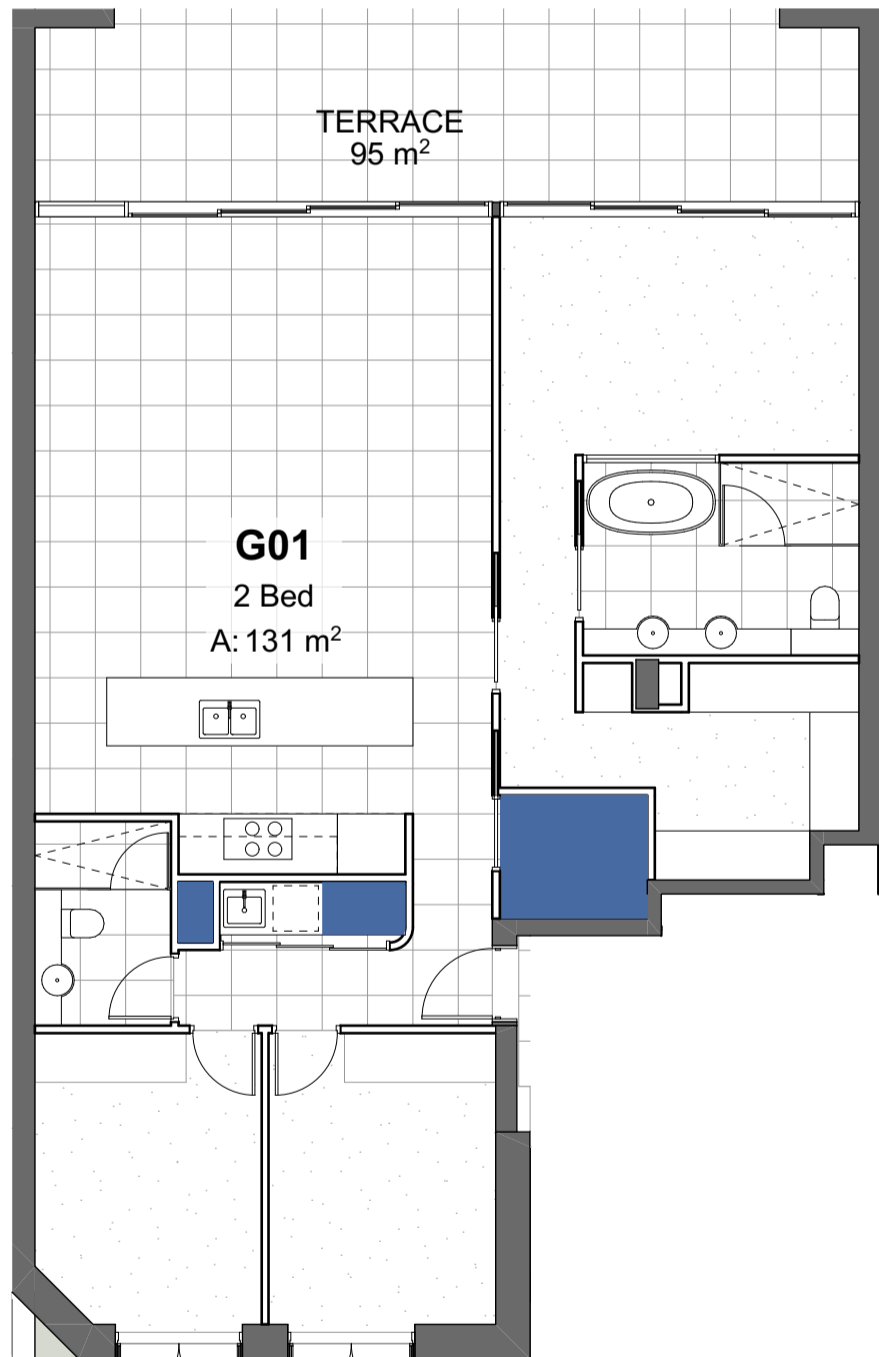

3 3 Bed Type C  
1:100

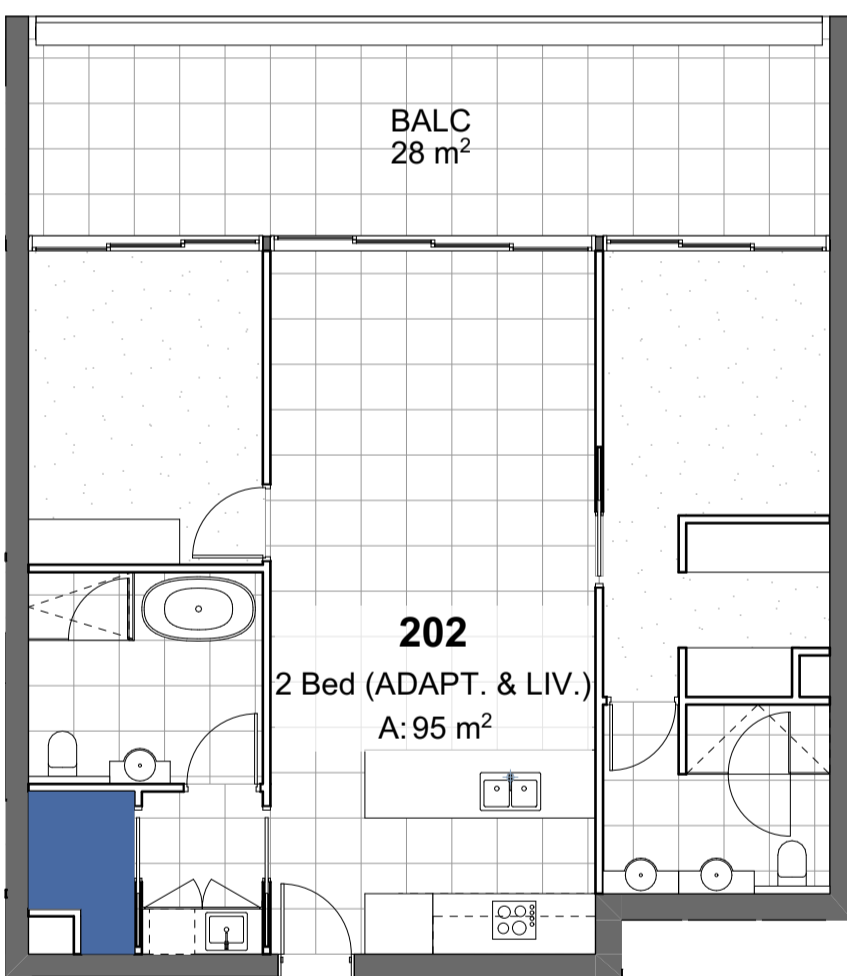


4 2 Bed Type A  
1:100

APARTMENT STORAGE SCHEDULE				
APARTMENT TYPE	MAX. STORAGE (APARTMENT)	MIN. STORAGE (BASEMENT)	MIN. TOTAL STORAGE	REQUIRED TOTAL STORAGE (ADG)
3 BED - TYPE A	7.71m³	4.00m³	11.71m³	10.00m³
3 BED - TYPE B	7.63m³	4.00m³	11.63m³	10.00m³
3 BED - TYPE C	10.35m³	4.00m³	14.35m³	10.00m³
2 BED - TYPE A	6.22m³	4.00m³	10.22m³	8.00m³

LEGEND	
<div></div>	STORAGE VOLUME

DATE OF ISSUE: 13/05/22  
REASON: CONSULTANT REFERENCE & FINAL CO-ORDINATION

C 20/05/2022 FOR REVIEW		Copyright © This document is the property of Angelo Candalepas and Associates Pty Limited. No reproduction of this document is permitted without written permission of the owner. This document shall only be used for the purpose for which it was commissioned. Unauthorised use of this document is prohibited.
B 28/01/2022 FOR REVIEW		
A 15/02/2021 FOR REVIEW		
Rev.	Date	Description

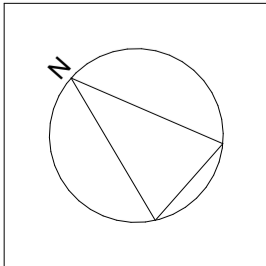

Project: PRECINCT C2 SHELL COVE				
Site: PRECINCT C2 SHELL COVE				
Client: FRASERS PROPERTY PTY LIMITED				
Scale: 1:100 @ A1	Drawn By: BF	Checked 1: BF	Checked 2: PK	Approved: AC

Architect: Candalepas Associates Registration No. NSW 51773 Registration No. VIC 19798 Registration No. WA 2405 Registration No. ACT 2603 Registration No. QLD 5463 309 Sussex Street, Sydney NSW 2000 info@candalepas.com.au T: 02 9283 7755 F: 02 9283 7477
--

NOT FOR CONSTRUCTION - DESIGN INTENT ONLY	
Drawing: DEVELOPMENT STORAGE - APARTMENTS	Job Number: 5965
Drawing Number: DA 1807	Issue: C

Print Date: Friday, 13 May 2022 5:07 PM

