






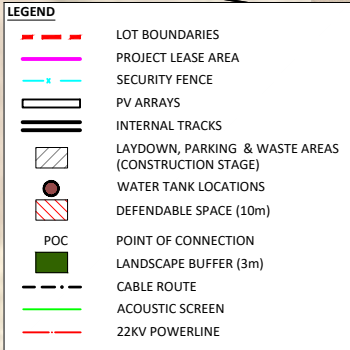

LEGEND

- LOT BOUNDARIES
- PROJECT LEASE AREA
- SECURITY FENCE
- PV ARRAYS
- INTERNAL TRACKS
- LAYDOWN, PARKING & WASTE AREAS (CONSTRUCTION STAGE)
- WATER TANK LOCATIONS
- DEFENDABLE SPACE (10m)
- POC
- POINT OF CONNECTION
- LANDSCAPE BUFFER (3m)
- CABLE ROUTE
- ACOUSTIC SCREEN
- 22KV POWERLINE

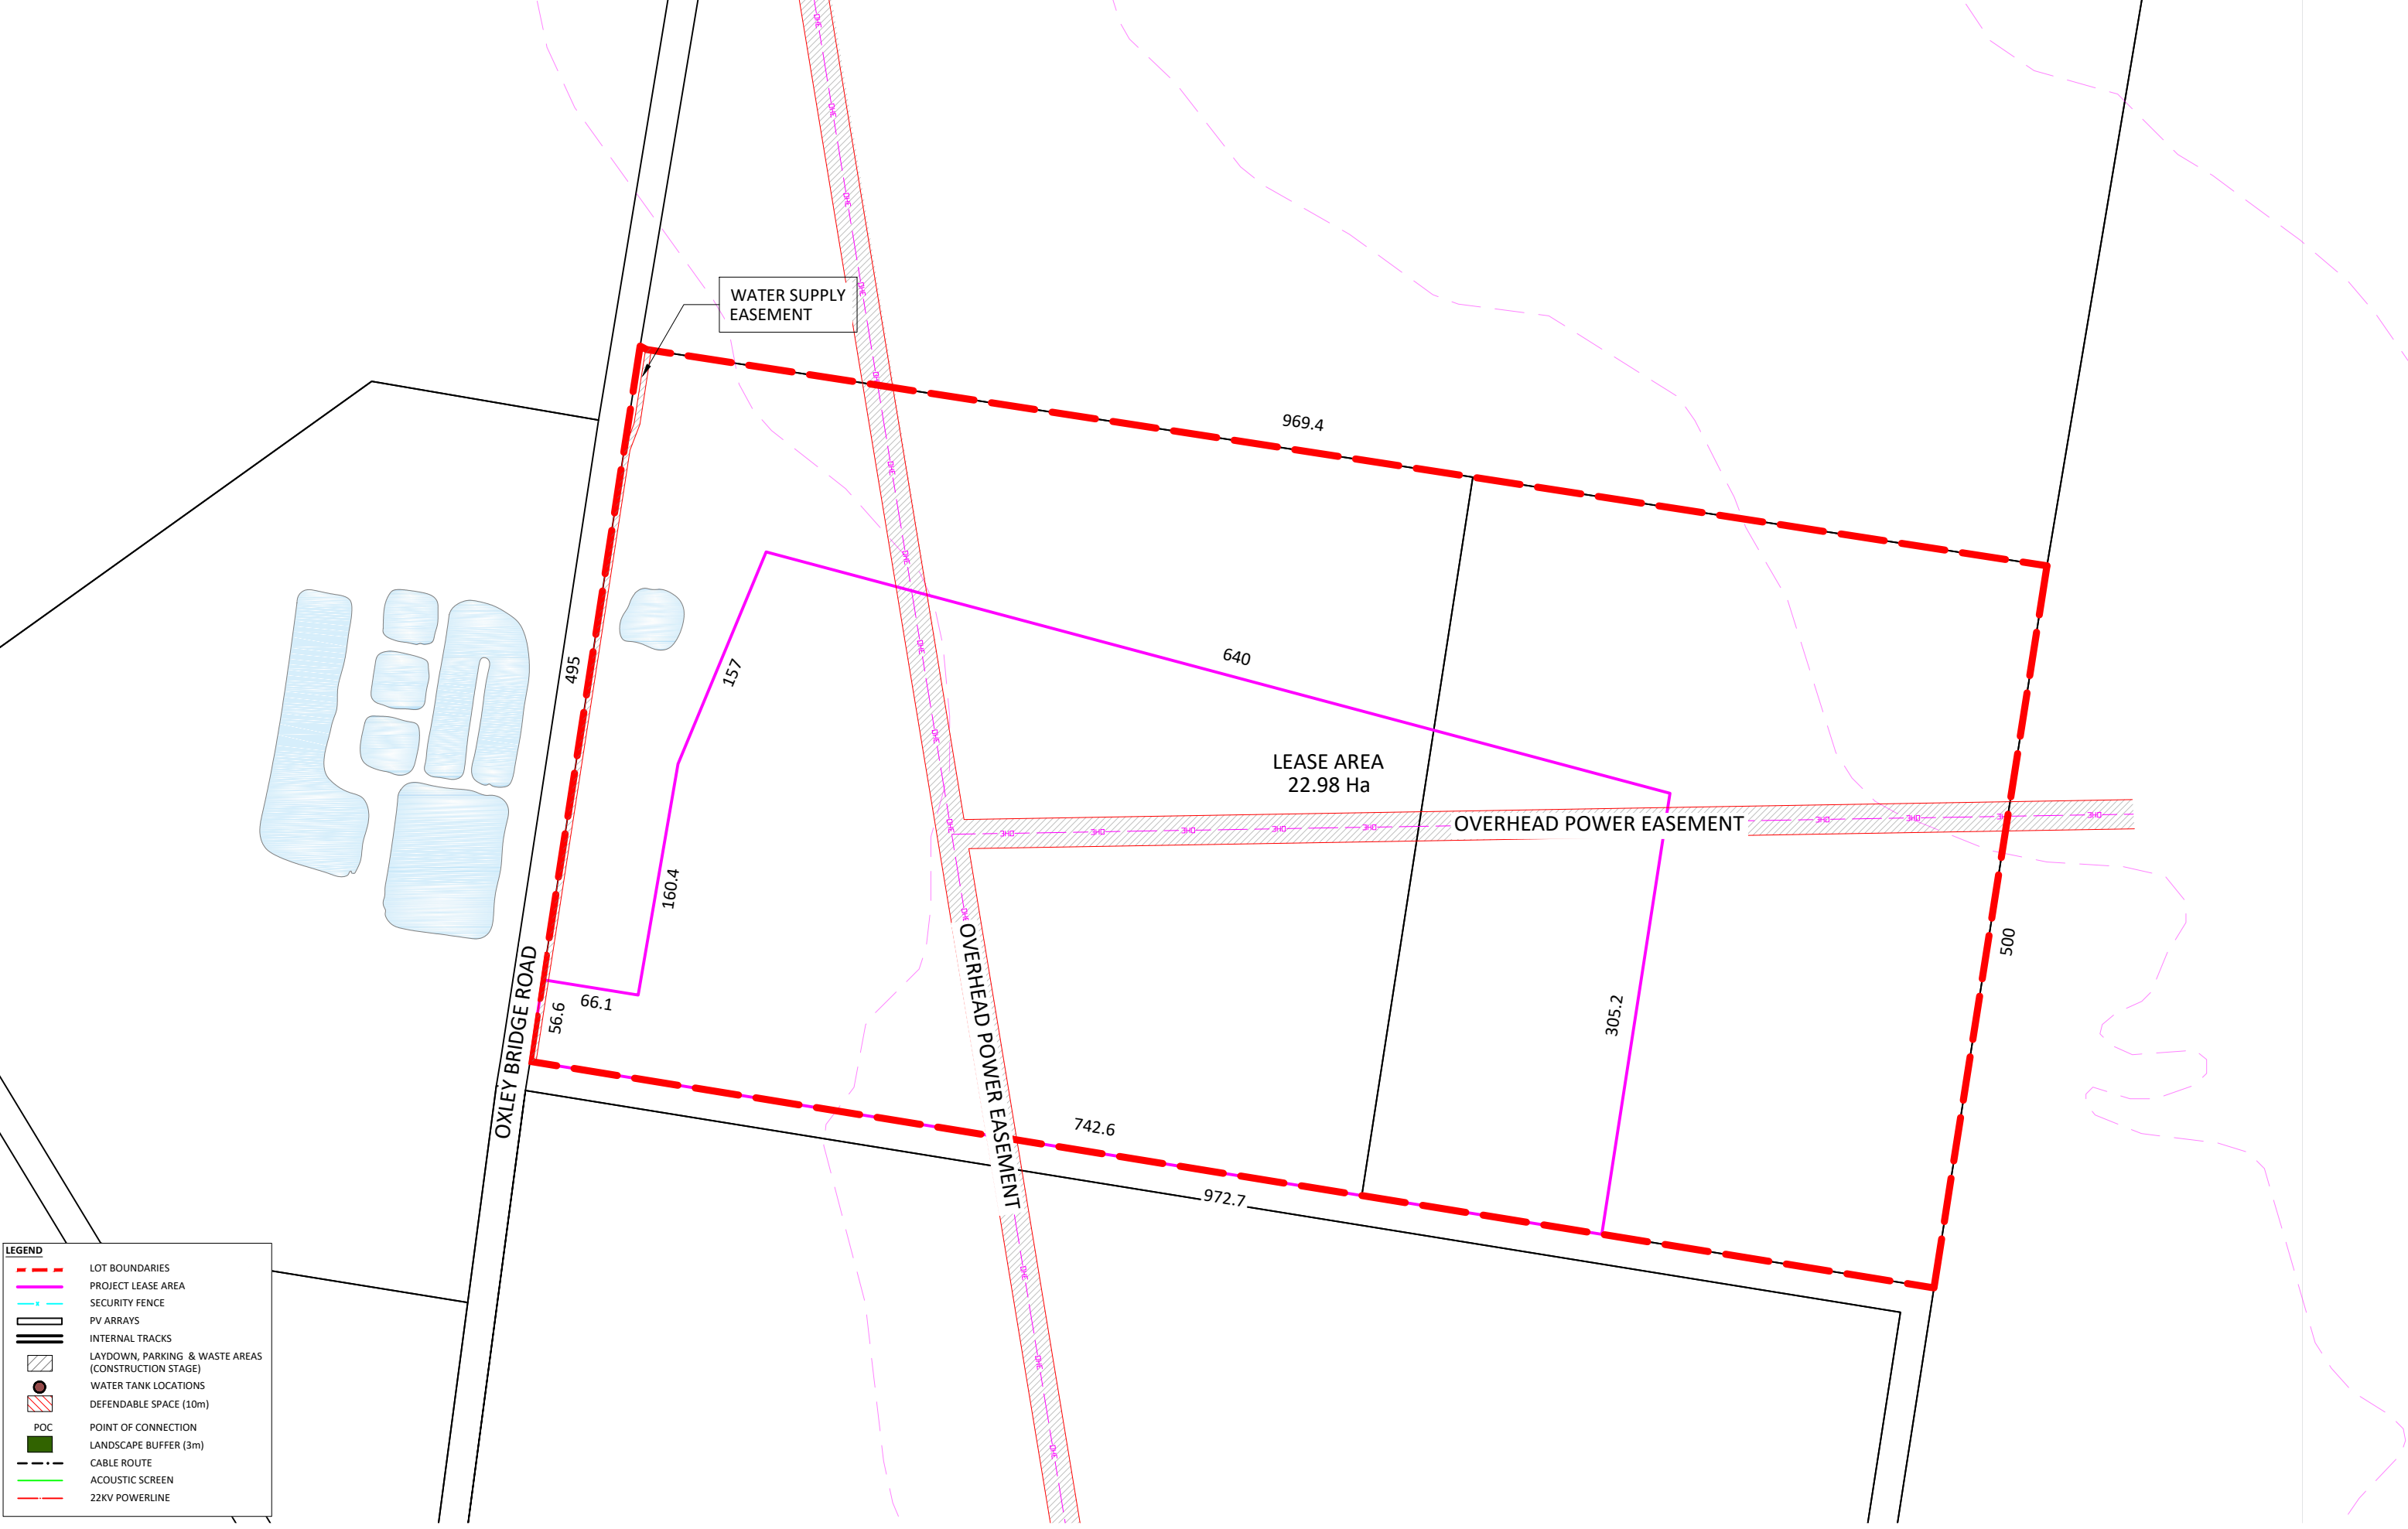


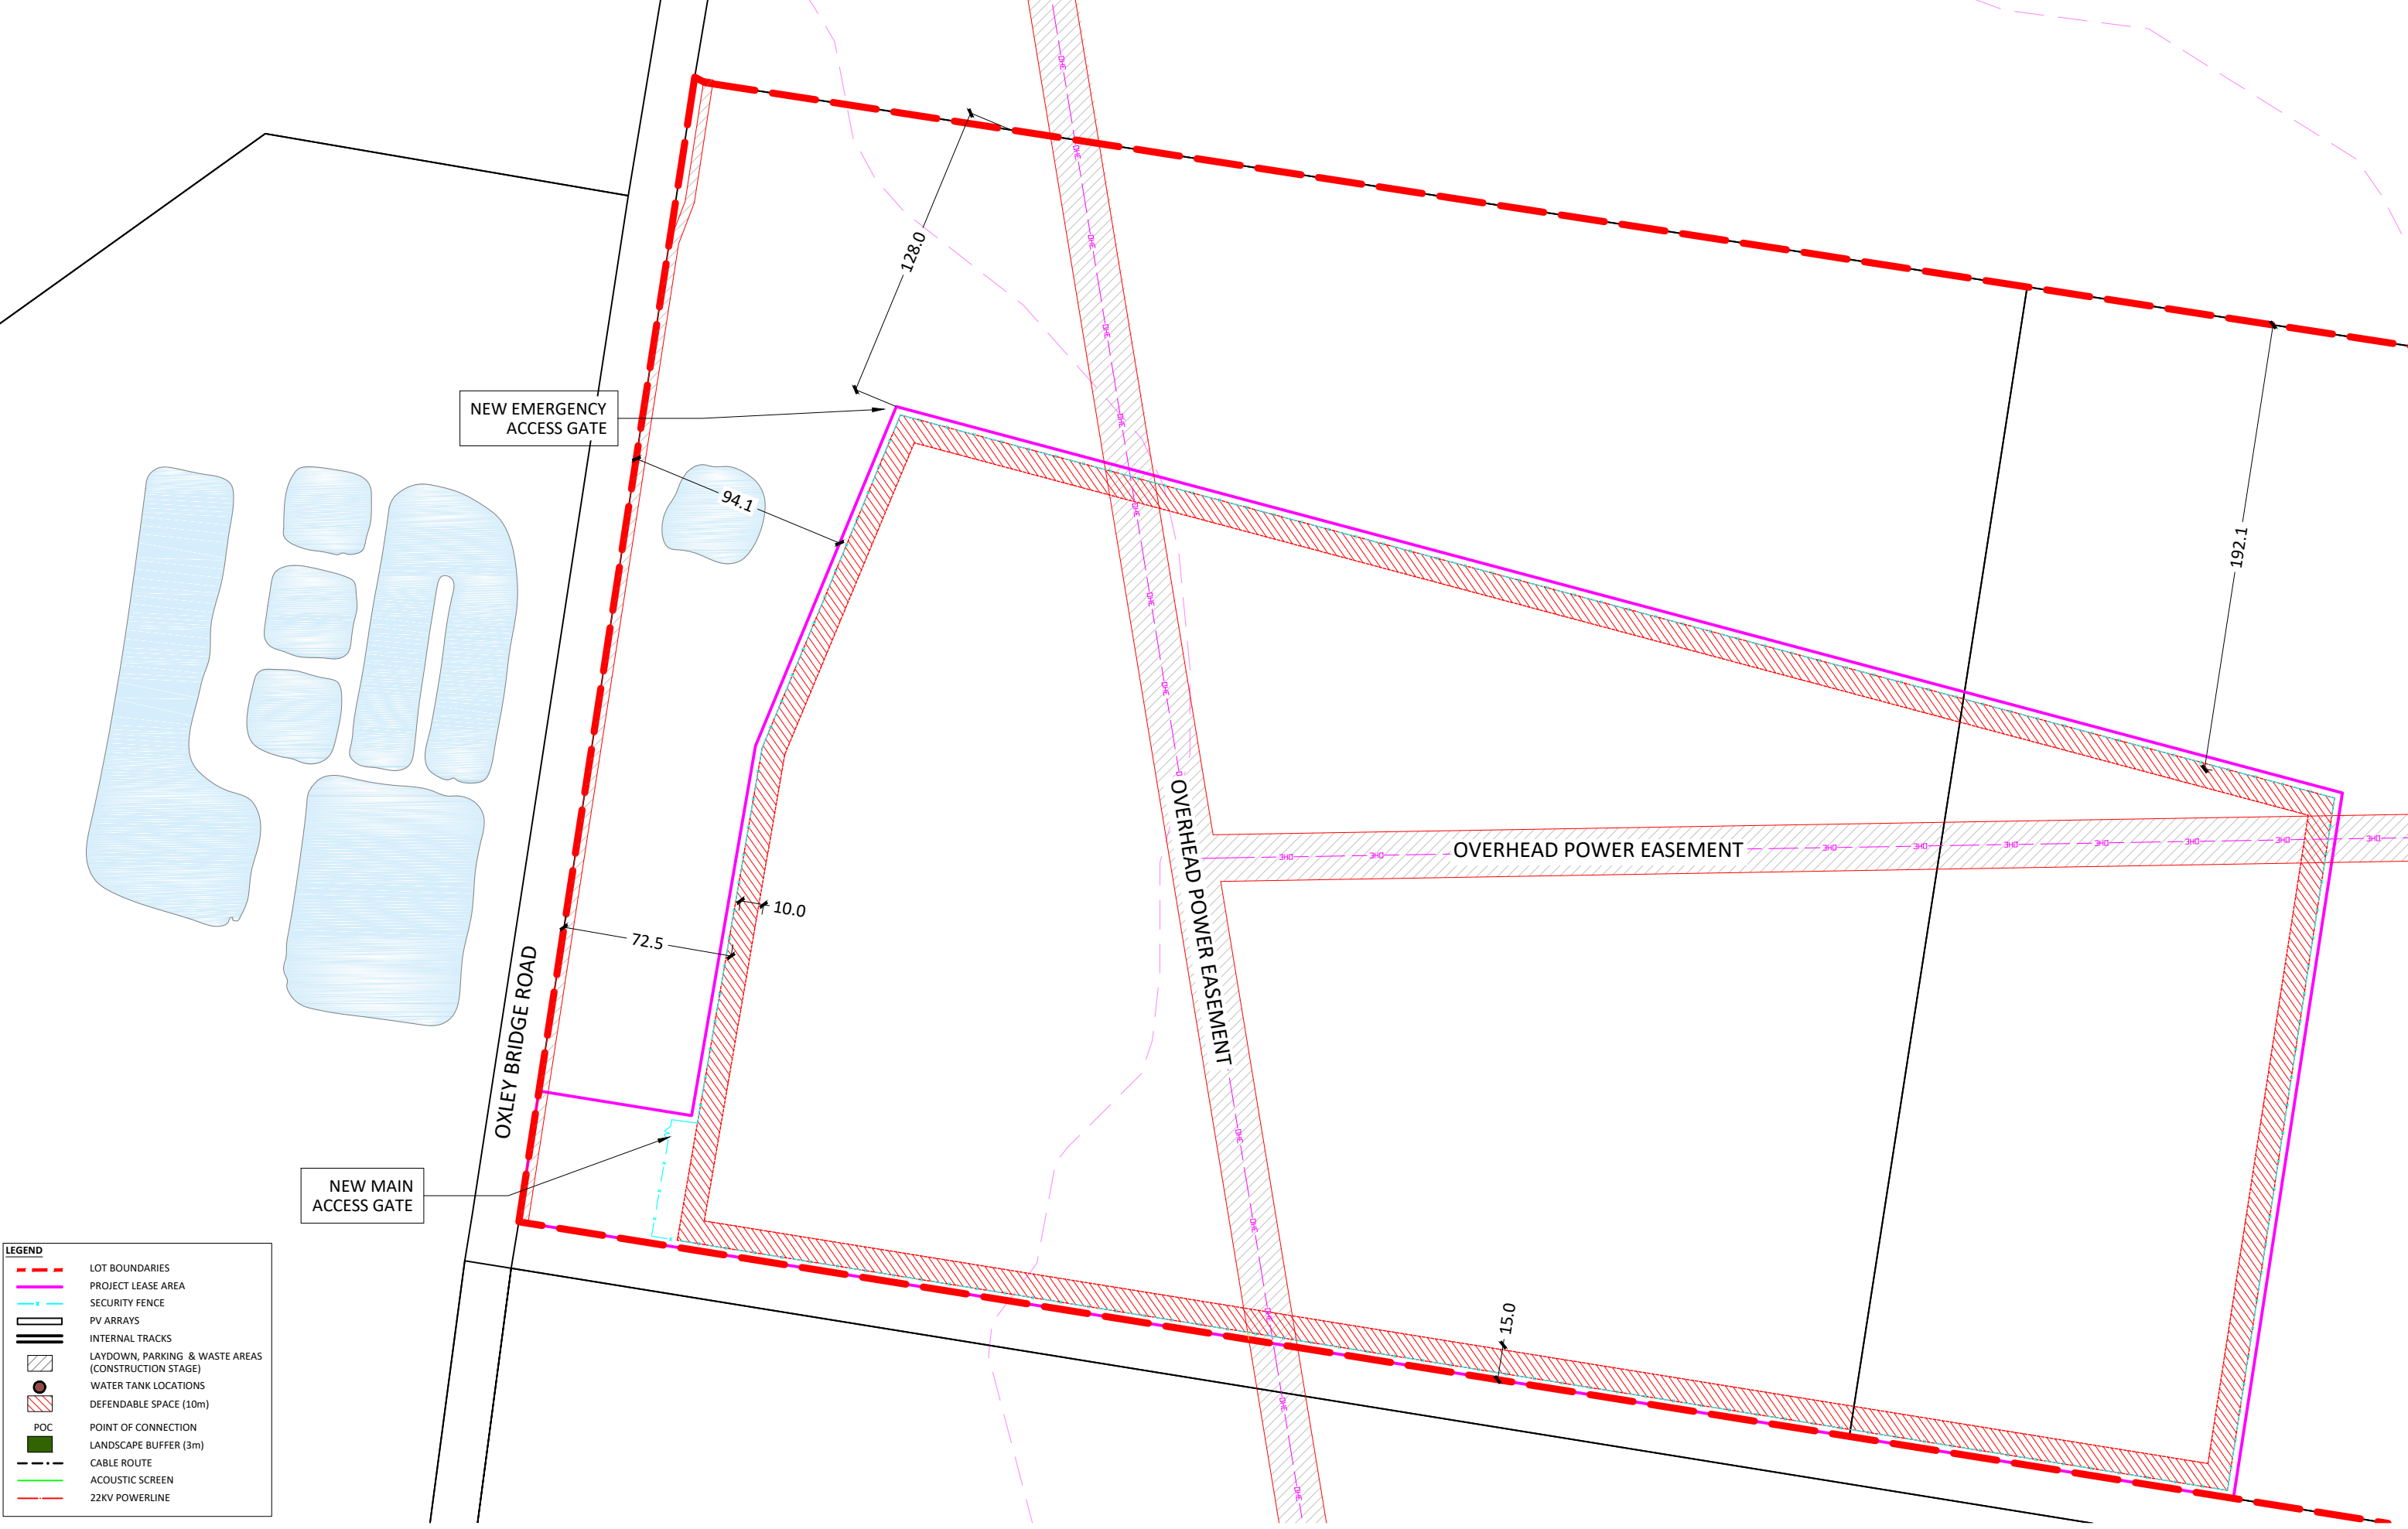

LEGEND

- LOT BOUNDARIES
- PROJECT LEASE AREA
- SECURITY FENCE
- PV ARRAYS
- INTERNAL TRACKS
- LAYDOWN, PARKING & WASTE AREAS (CONSTRUCTION STAGE)
- WATER TANK LOCATIONS
- DEFENDABLE SPACE (10m)
- POC
- POINT OF CONNECTION
- LANDSCAPE BUFFER (3m)
- CABLE ROUTE
- ACOUSTIC SCREEN
- 22KV POWERLINE



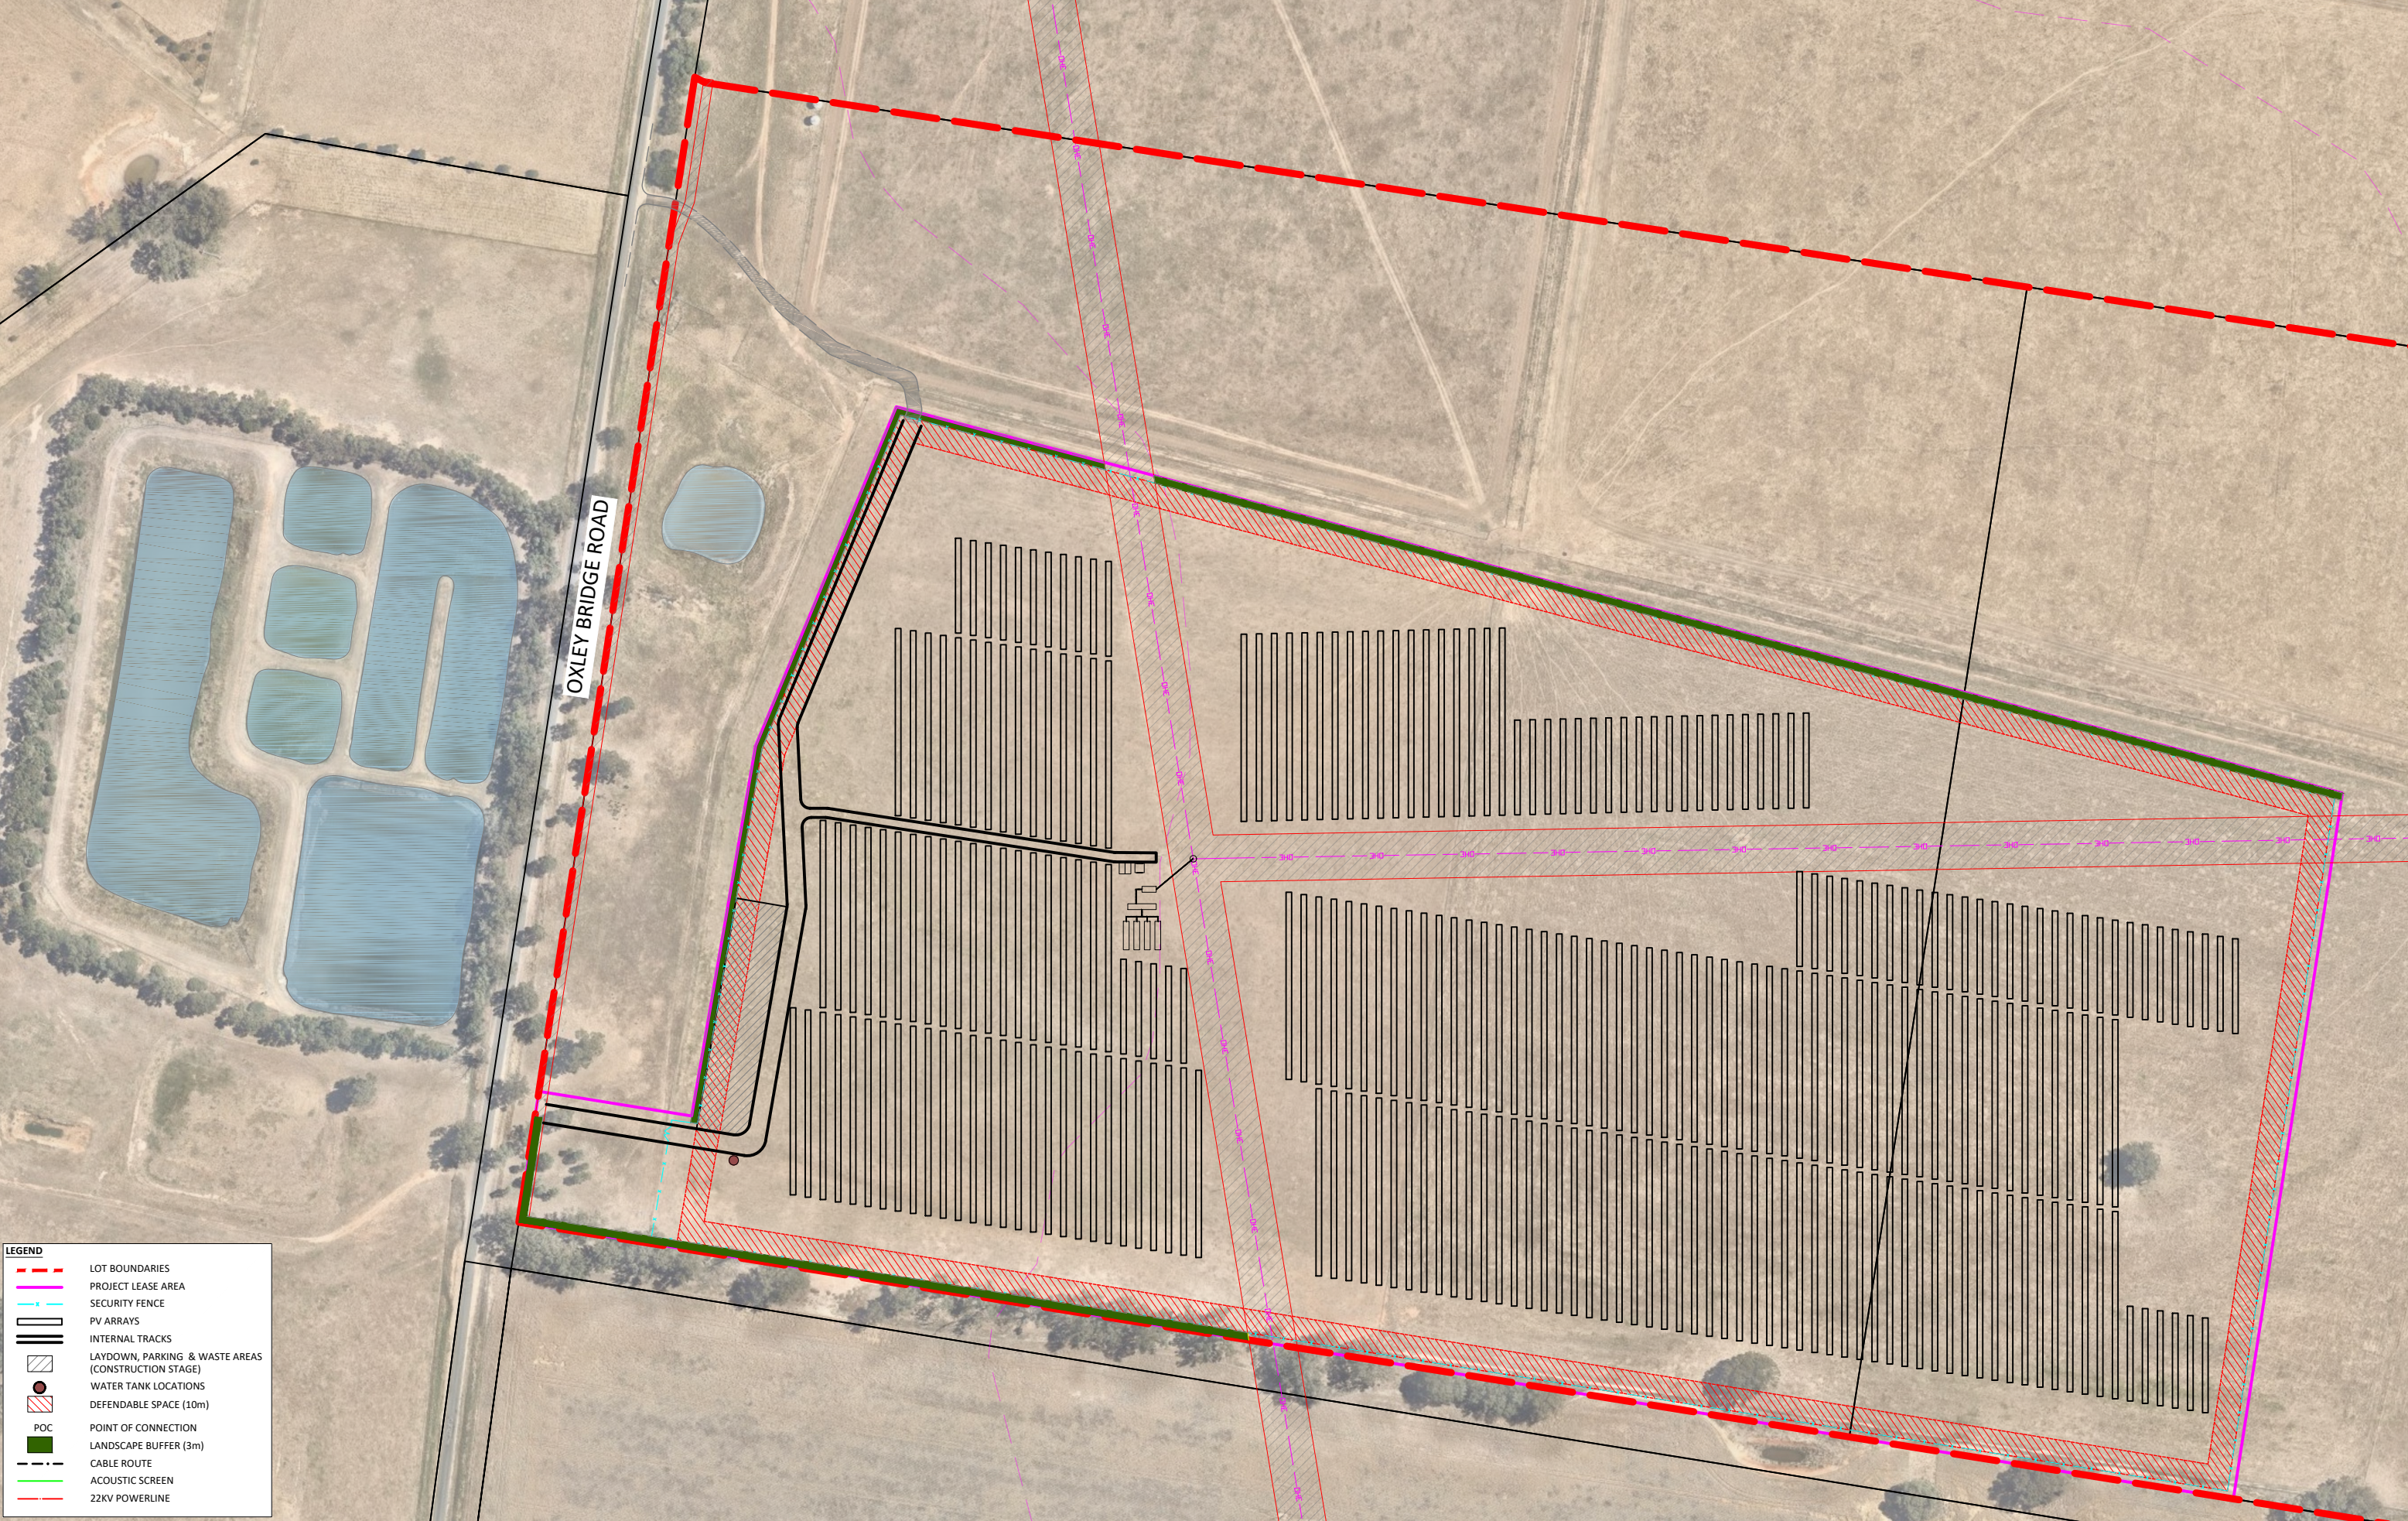

LEGEND

- LOT BOUNDARIES
- PROJECT LEASE AREA
- SECURITY FENCE
- PV ARRAYS
- INTERNAL TRACKS
- LAYDOWN, PARKING & WASTE AREAS (CONSTRUCTION STAGE)
- WATER TANK LOCATIONS
- DEFENDABLE SPACE (10m)
- POC
- POINT OF CONNECTION
- LANDSCAPE BUFFER (3m)
- CABLE ROUTE
- ACOUSTIC SCREEN
- 22KV POWERLINE



ENTRY POINT FOR
HEAVY VEHICLES
(CONSTRUCTION ONLY)

OXLEY BRIDGE ROAD

POC


NEW EMERGENCY
ACCESS GATE

LEGEND

- LOT BOUNDARIES
- PROJECT LEASE AREA
- SECURITY FENCE
- PV ARRAYS
- INTERNAL TRACKS
- LAYDOWN, PARKING & WASTE AREAS (CONSTRUCTION STAGE)
- WATER TANK LOCATIONS
- DEFENDABLE SPACE (10m)
- POC
- POINT OF CONNECTION
- LANDSCAPE BUFFER (3m)
- CABLE ROUTE
- ACOUSTIC SCREEN
- 22KV POWERLINE





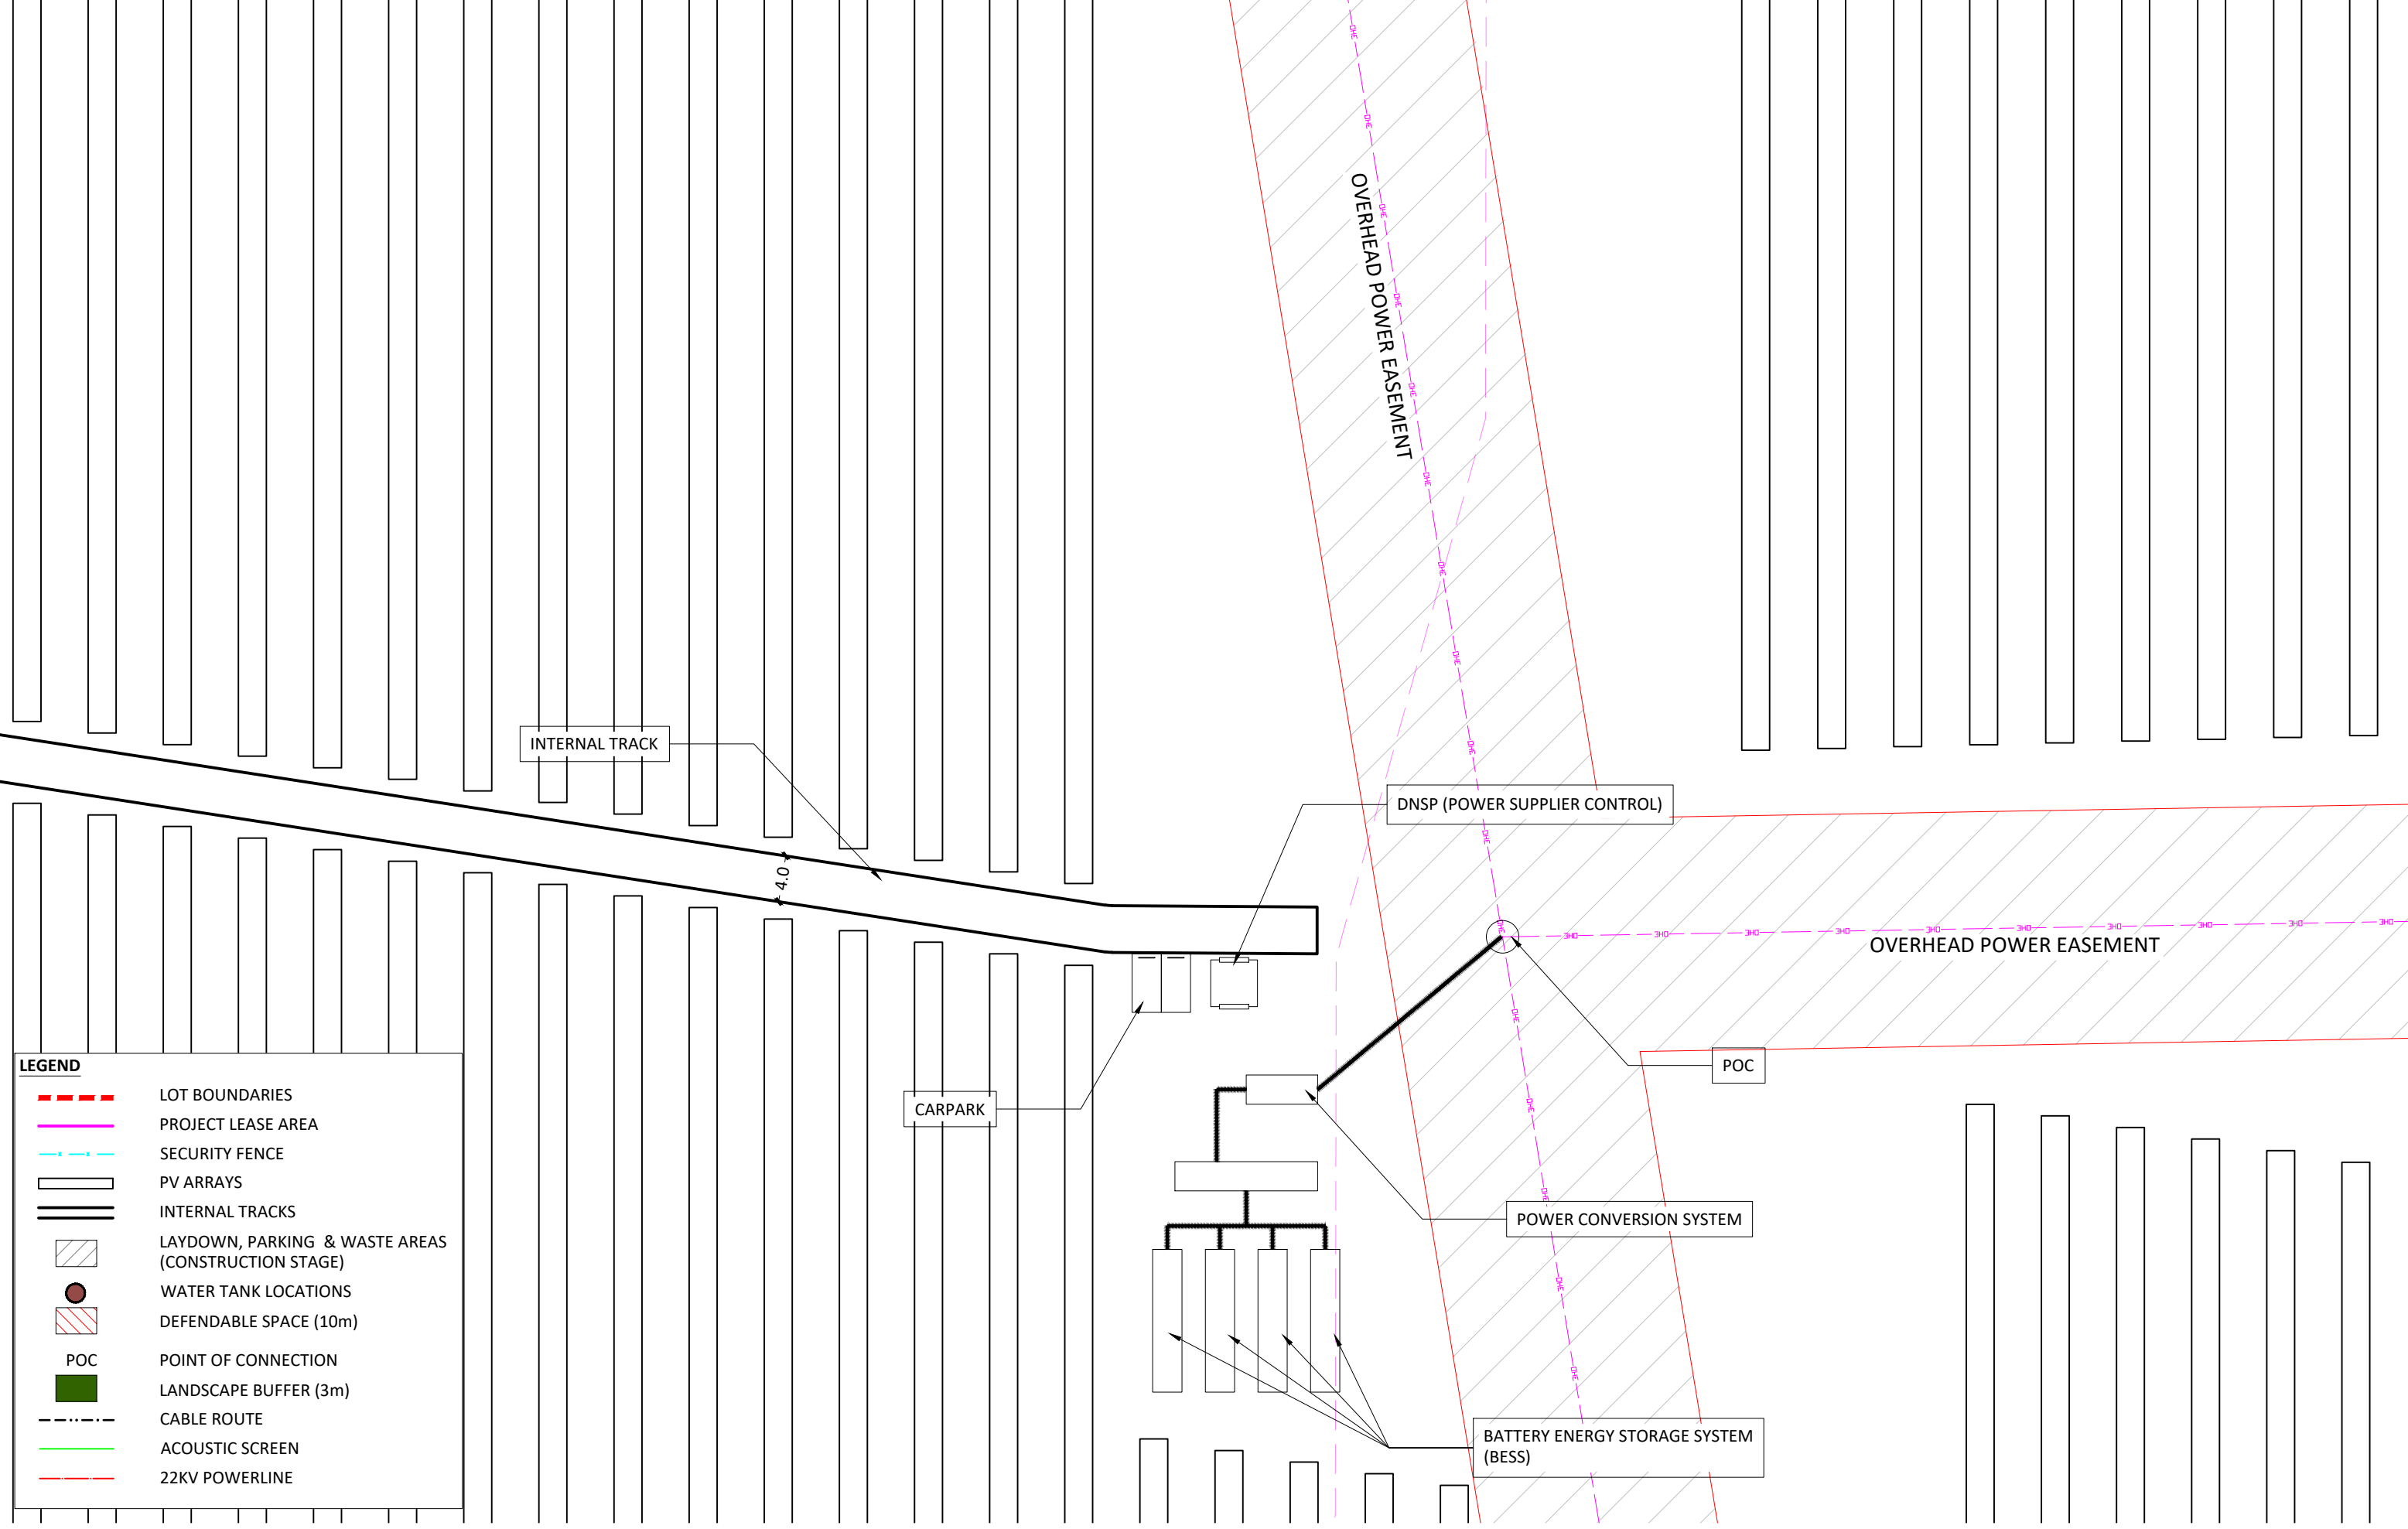

LEGEND

LOT BOUNDARIES

PROJECT LEASE AREA

SECURITY FENCE

PV ARRAYS

INTERNAL TRACKS

LAYDOWN, PARKING & WASTE AREAS
(CONSTRUCTION STAGE)

WATER TANK LOCATIONS

DEFENDABLE SPACE (10m)



POC


LANDSCAPE BUFFER (3m)

CABLE ROUTE


ACOUSTIC SCREEN

22KV POWERLINE

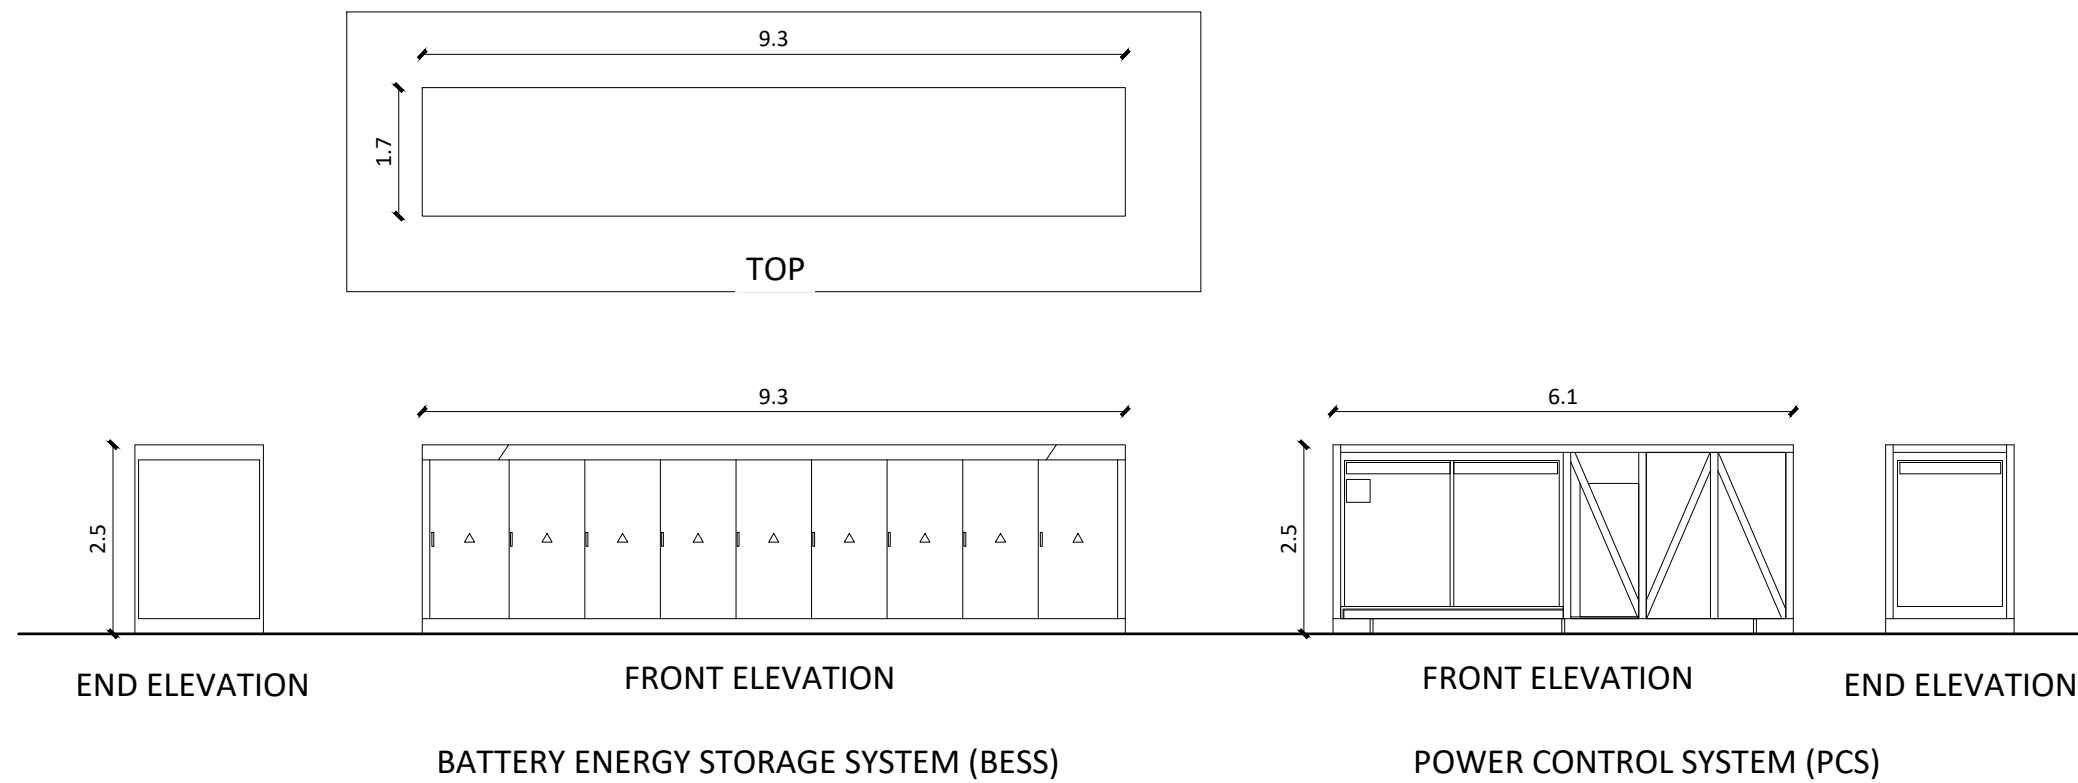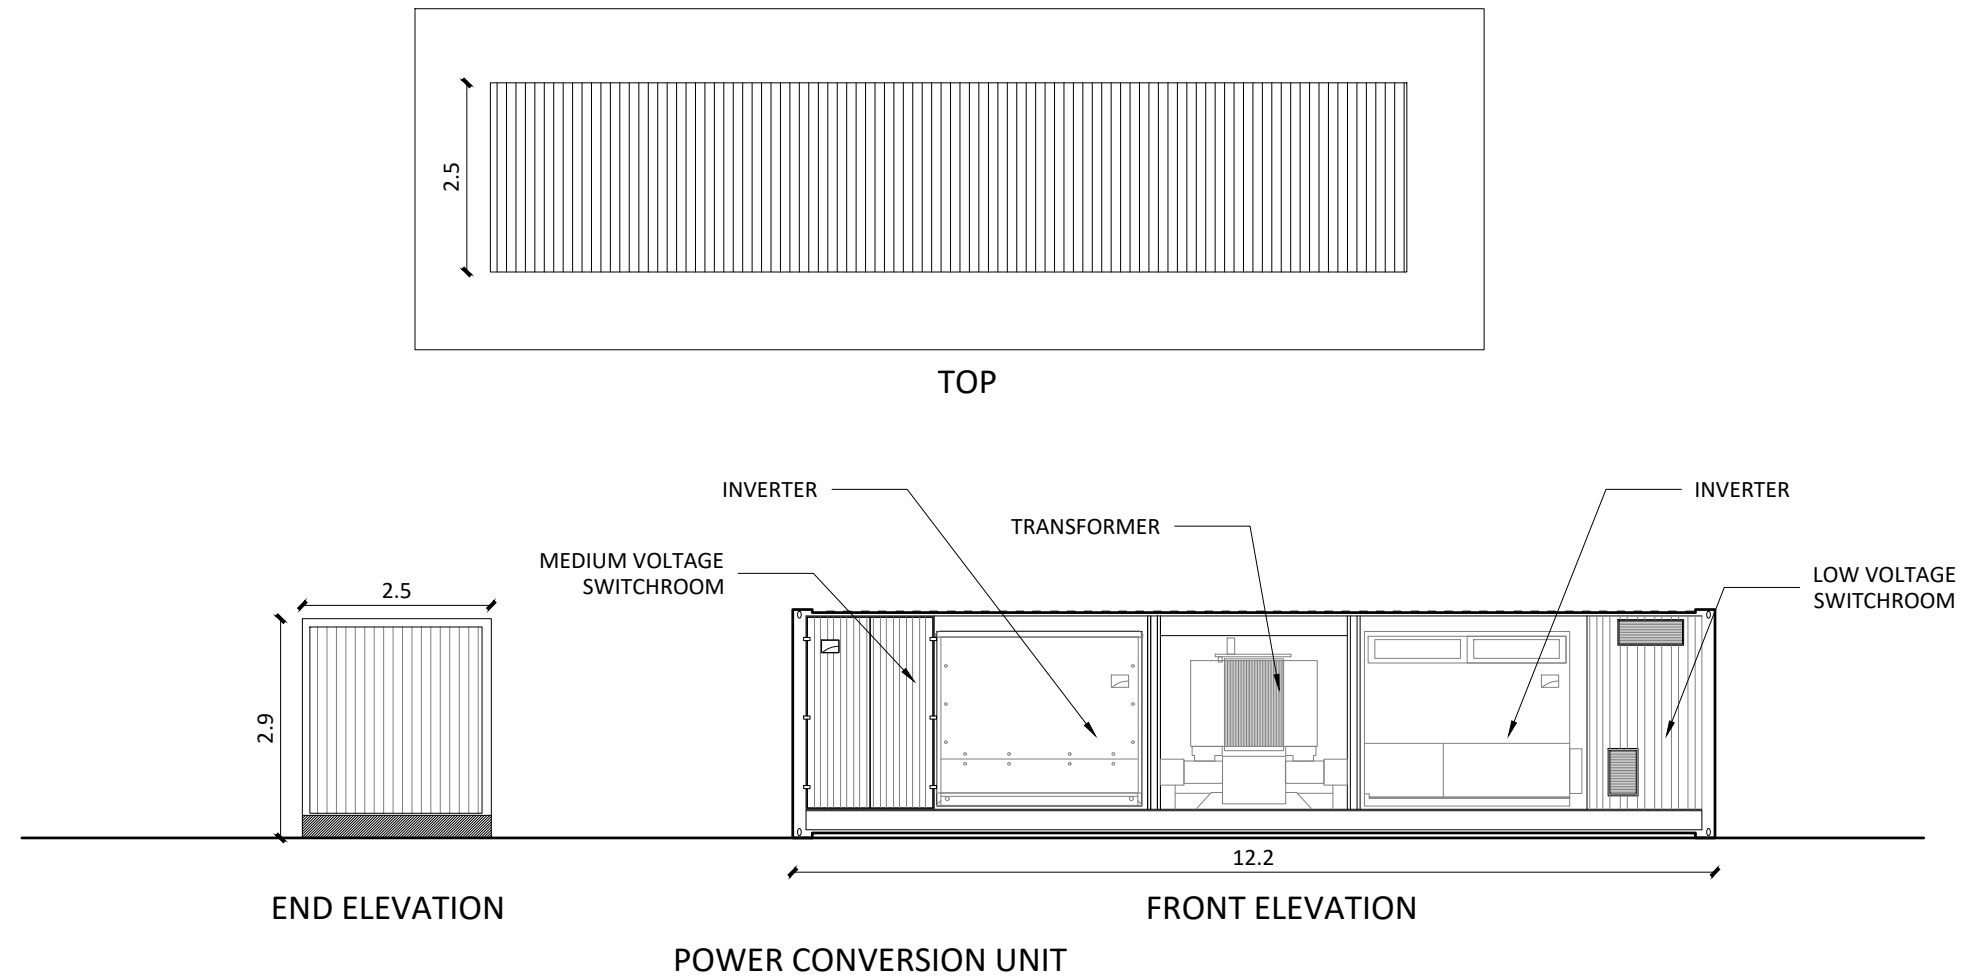


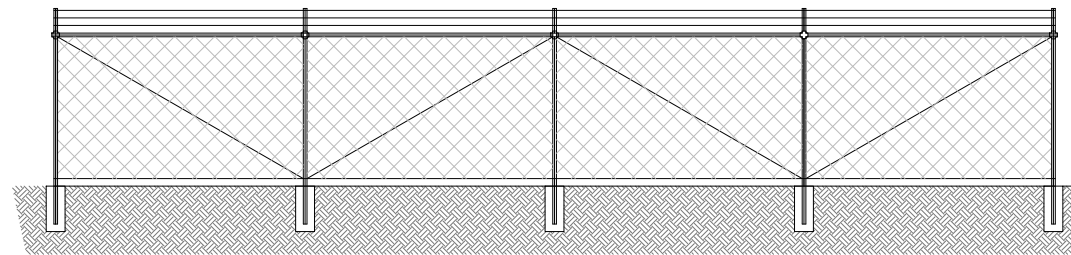


TYPICAL PERIMETER SECURITY FENCE ELEVATION

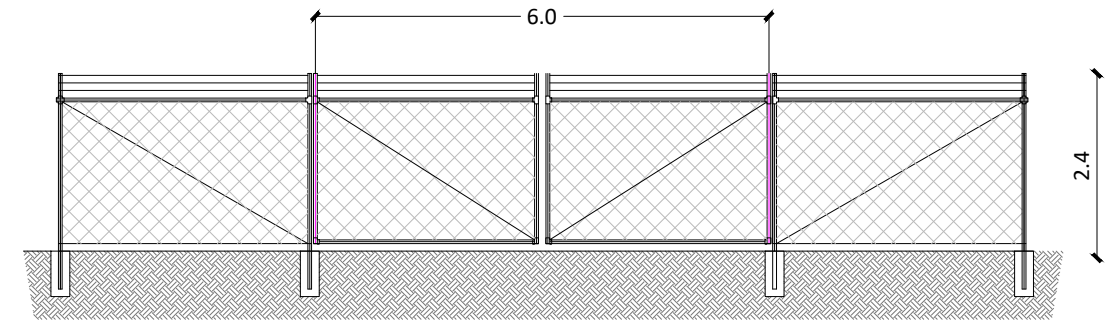


FACILITY ACCESS GATE ELEVATION

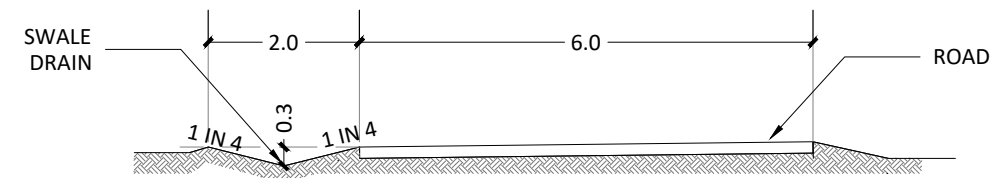


TYPICAL ACCESS WAY SECTION DETAIL

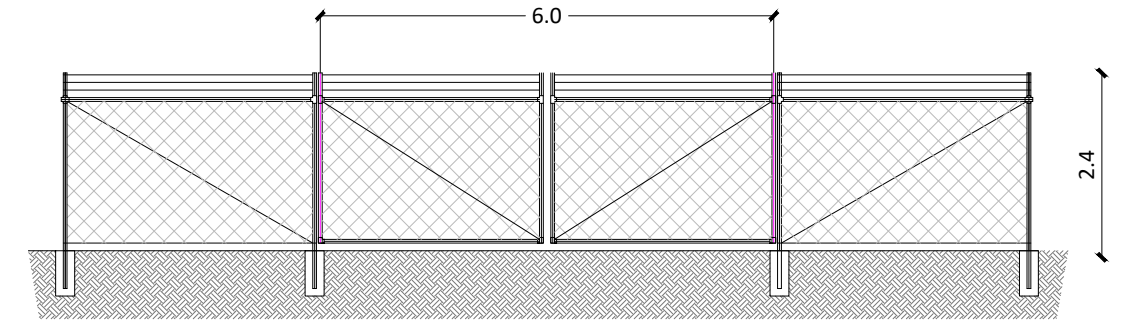


EMERGENCY ACCESS GATE

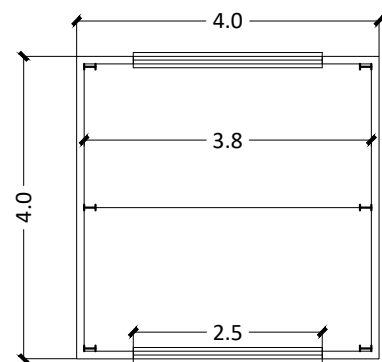


PLAN
TYPICAL SHED DETAILS

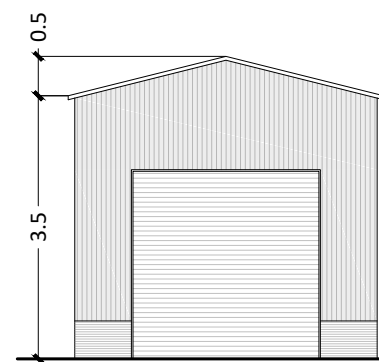


NORTH ELEVATION
SOUTH ELEVATION SIMILAR

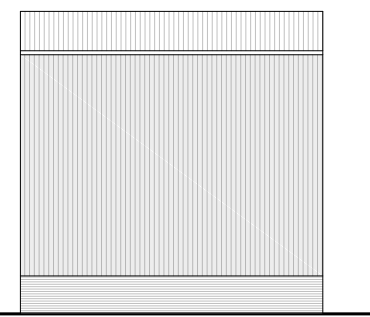


EAST ELEVATION
WEST ELEVATION SIMILAR

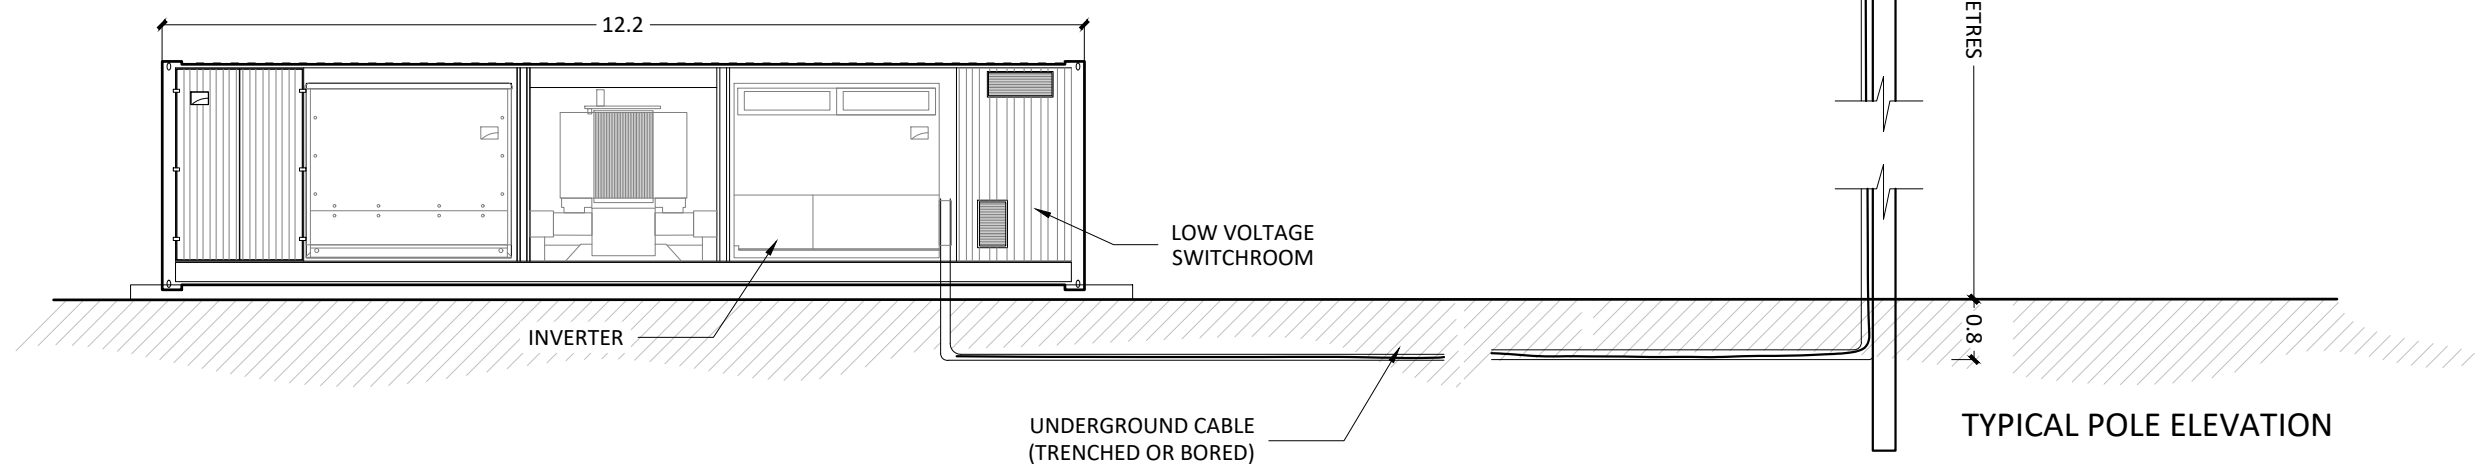


TYPICAL POLE ELEVATION

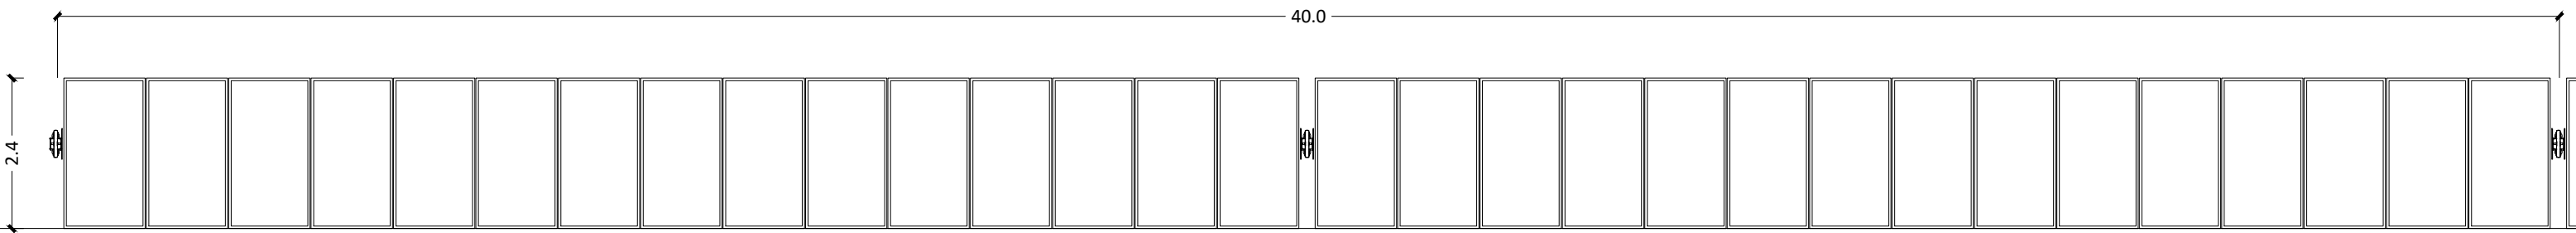


TYPICAL TRACKER PLAN

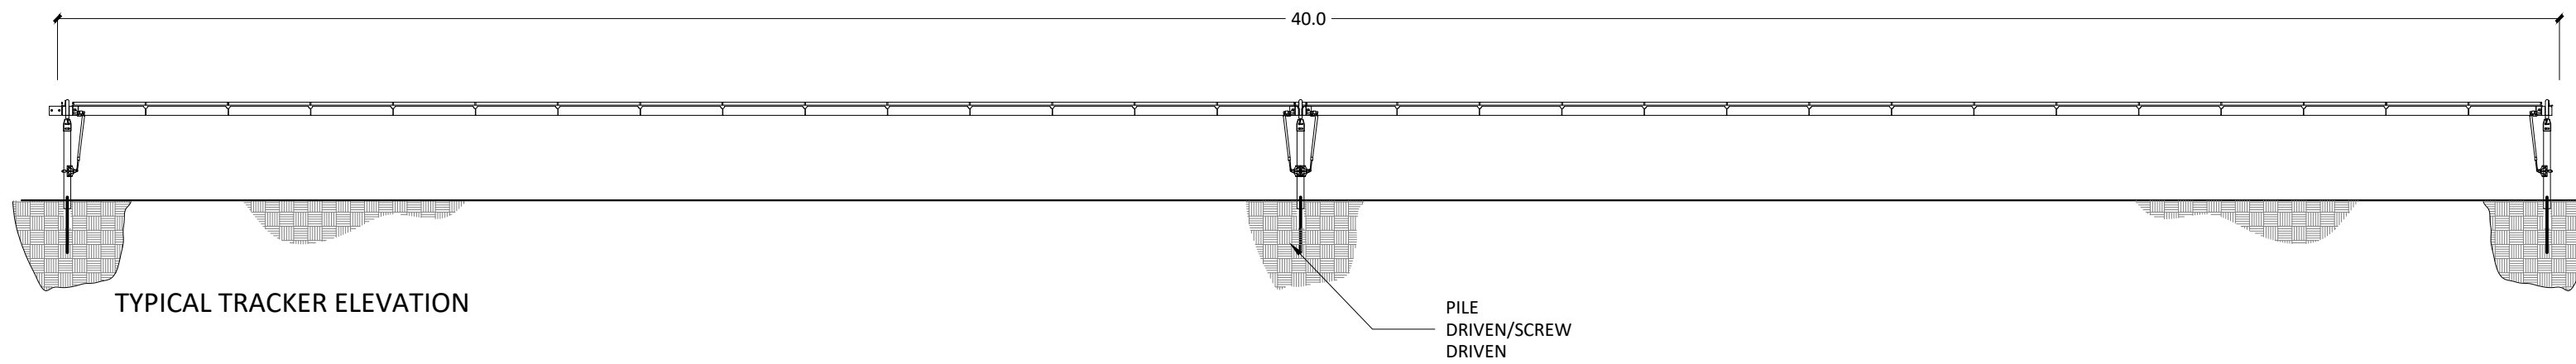

TYPICAL TRACKER ELEVATION

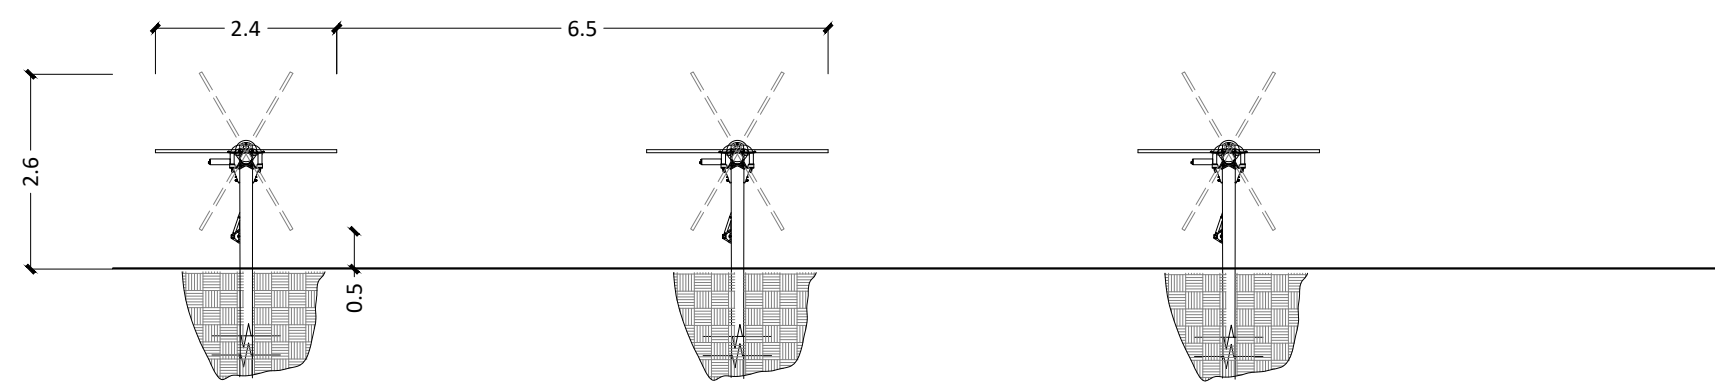

TYPICAL TRACKER SECTION

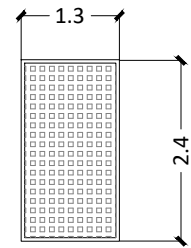

TYPICAL SOLAR PV PANEL