



MERIMBULA AIRPORT EXPANSION

STAGE 2 (ULTIMATE) RUNWAY STARTER EXTENSIONS

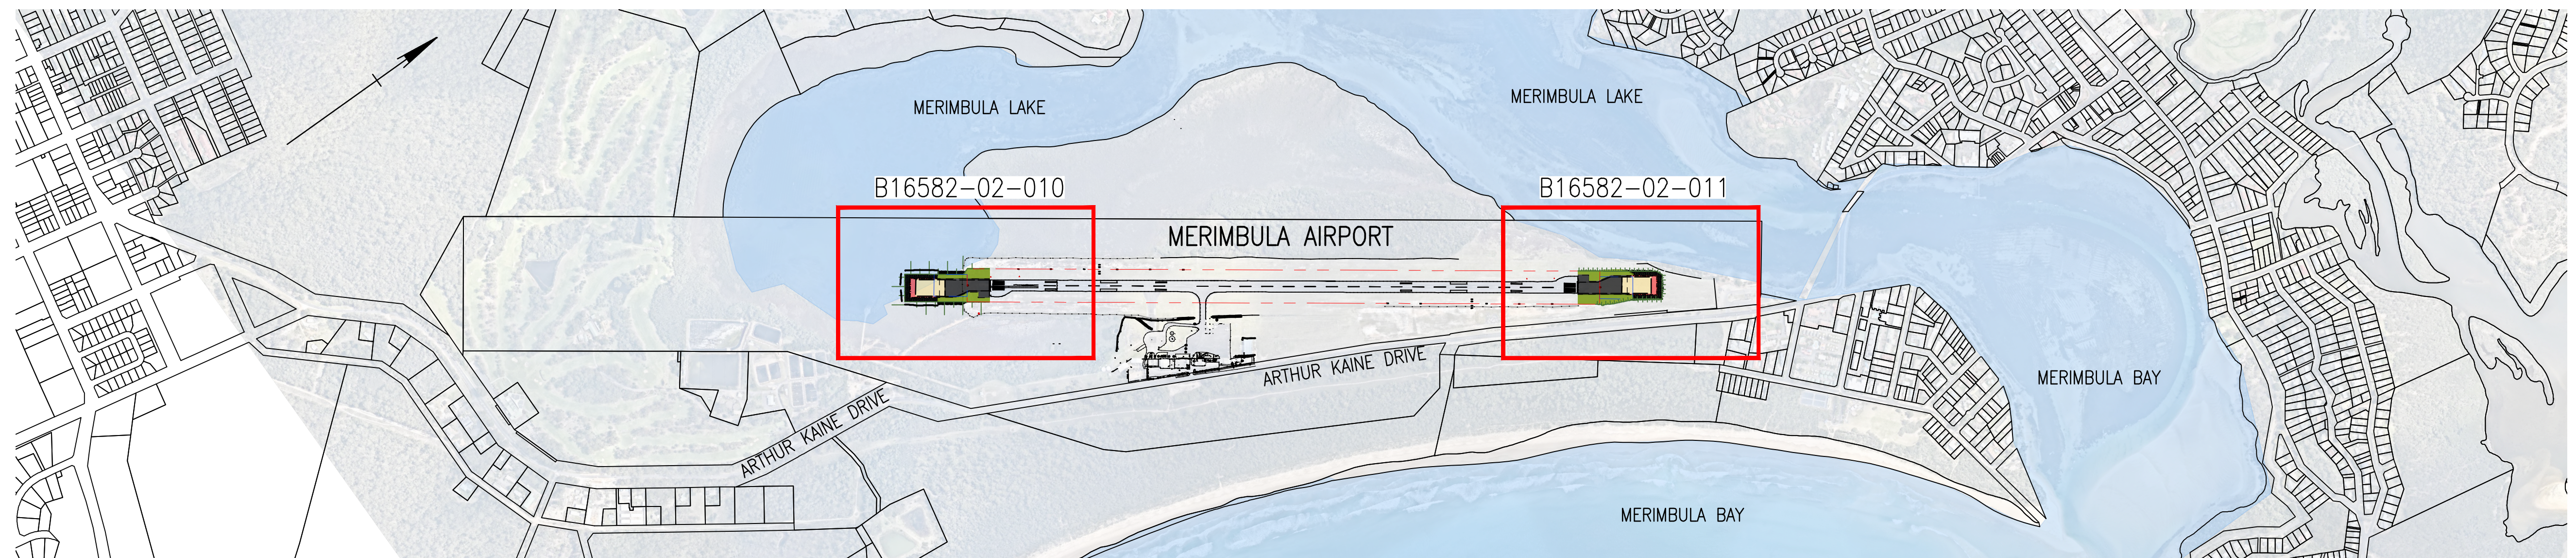

KEY PLAN
N.T.S.

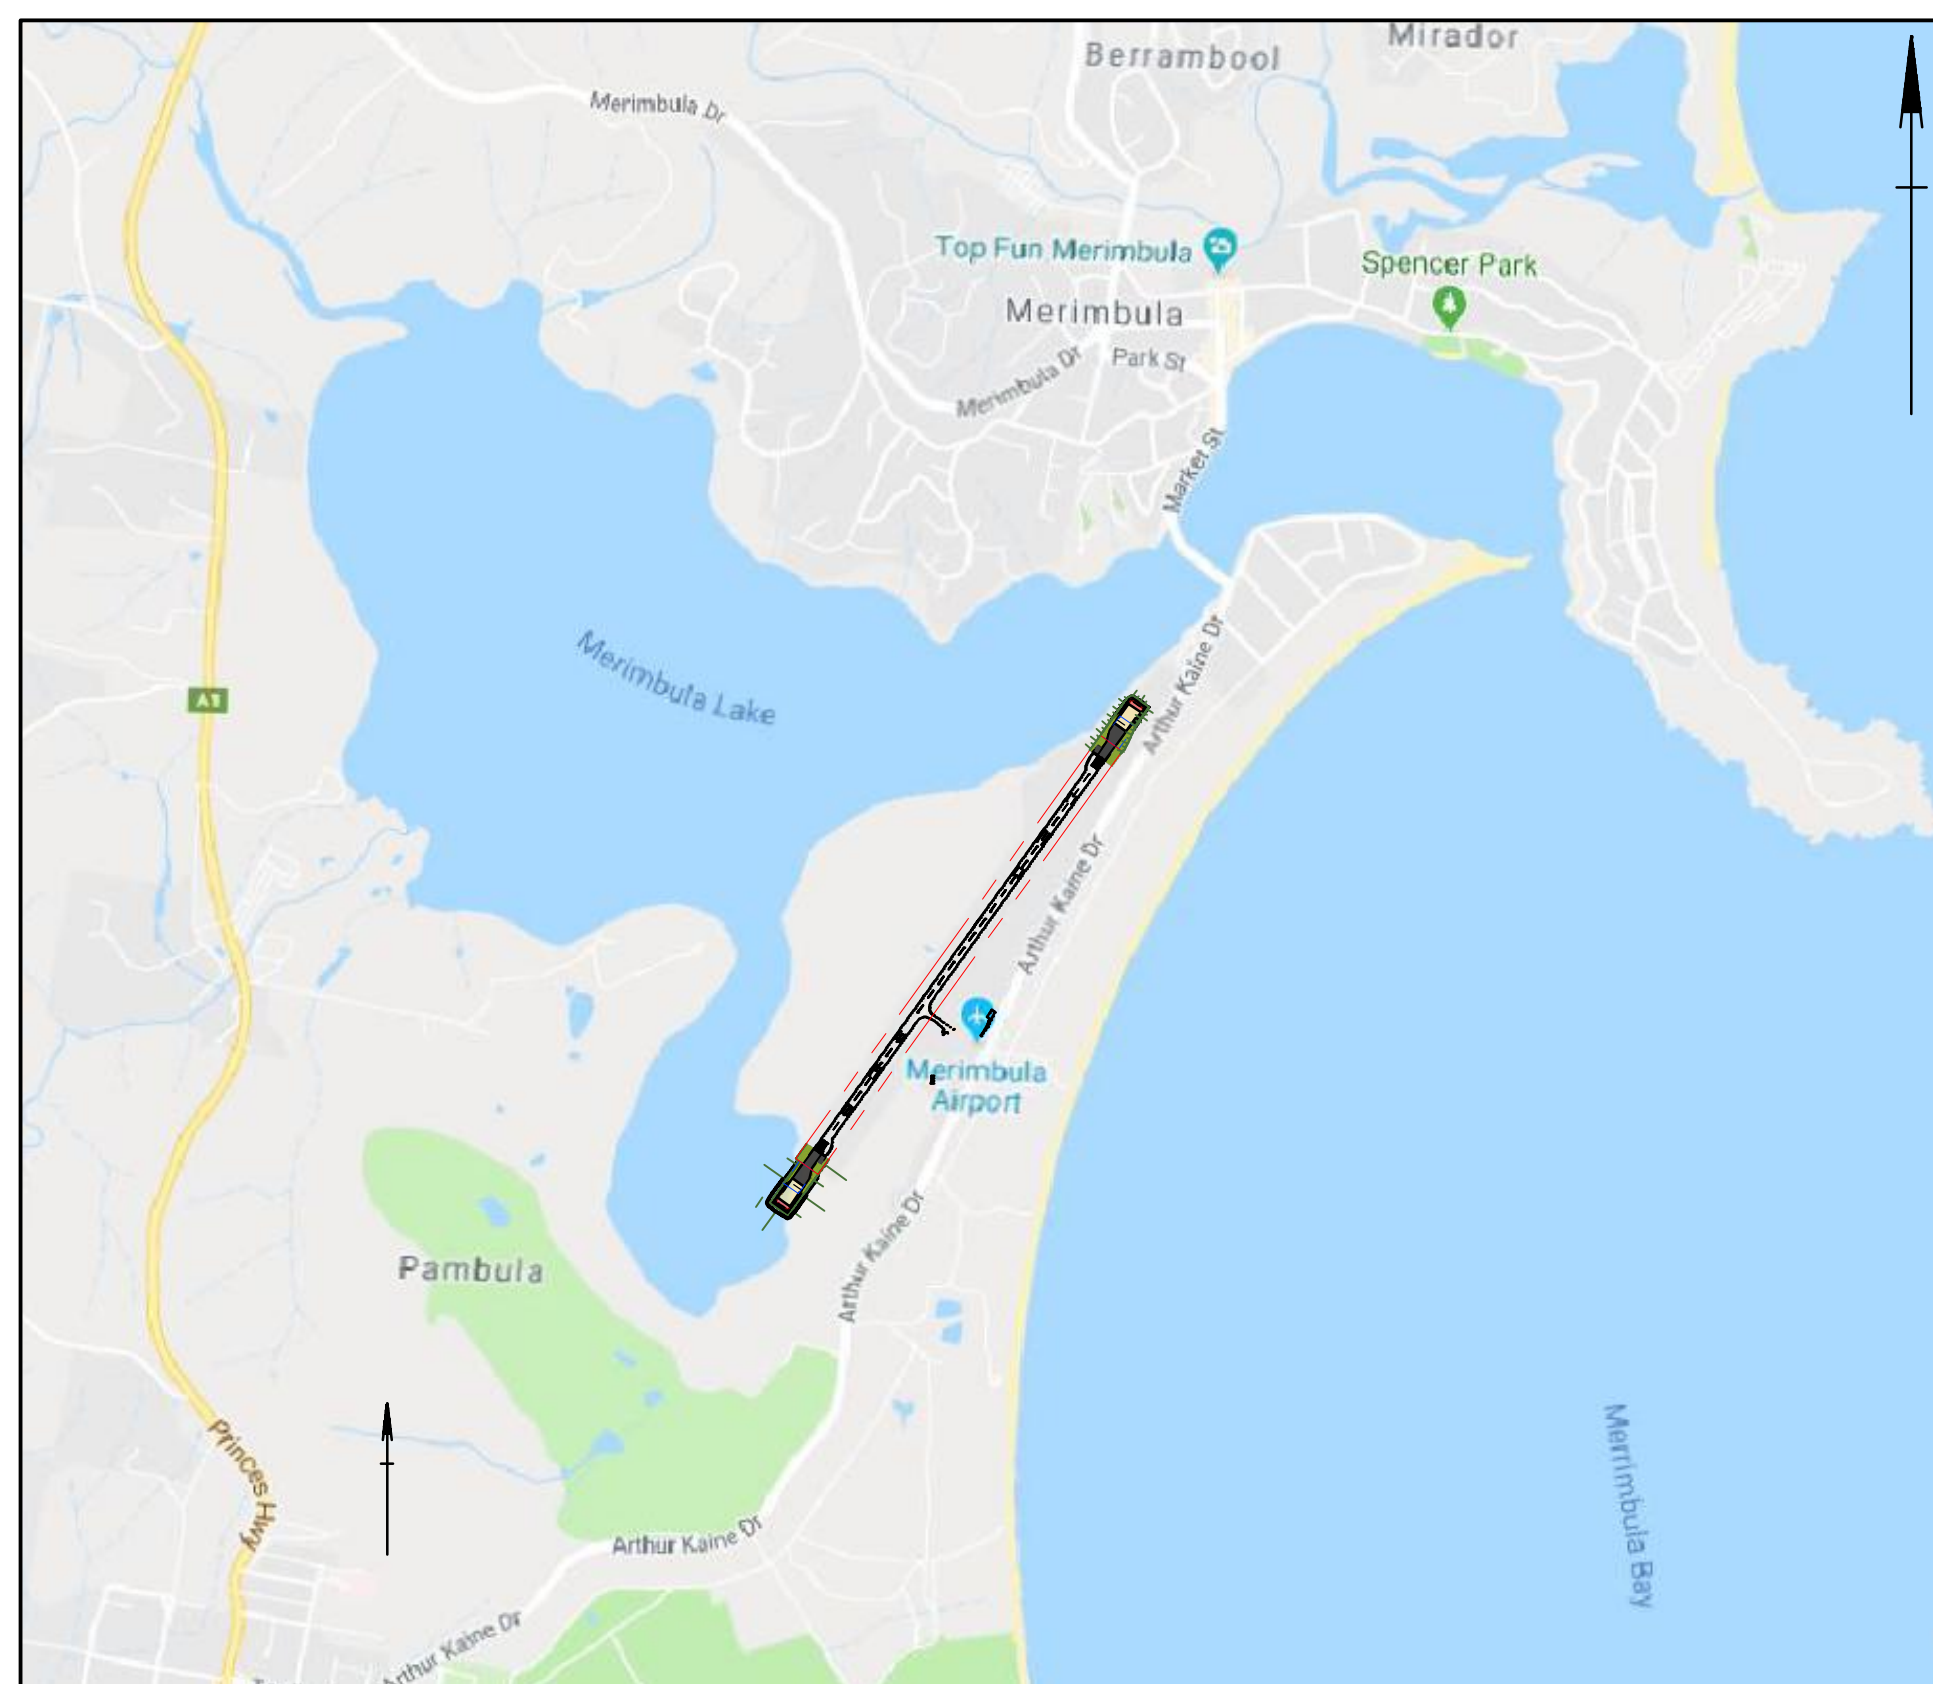

LOCALITY PLAN
N.T.S.

DRAWING INDEX

PLAN No.	DRAWING TITLE
B16582-02-001	LOCALITY PLAN AND DRAWING INDEX
B16582-02-010	SOUTHERN (RUNWAY 03) STARTER EXTENSION GENERAL ARRANGEMENT LAYOUT PLAN
B16582-02-011	NORTHERN (RUNWAY 21) STARTER EXTENSION GENERAL ARRANGEMENT LAYOUT PLAN
B16582-02-013	SOUTHERN (RUNWAY 03) STARTER EXTENSION CONTROL LINE SETOUTS DETAILS
B16582-02-014	NORTHERN (RUNWAY 21) STARTER EXTENSION CONTROL LINE SETOUTS DETAILS
B16582-02-020	SOUTHERN (RUNWAY 03) STARTER EXTENSION LONGITUDINAL SECTION (MC101)
B16582-02-021	NORTHERN (RUNWAY 21) STARTER EXTENSION LONGITUDINAL SECTION (MC102)
B16582-02-022	SOUTHERN (RUNWAY 03) STARTER EXTENSION EARTHWORKS DETAILS
B16582-02-023	NORTHERN (RUNWAY 21) STARTER EXTENSION EARTHWORKS DETAILS
B16582-02-030	SOUTHERN (RUNWAY 03) STARTER EXTENSION CROSS SECTIONS (MC101) SHEET 1 OF 7
B16582-02-031	SOUTHERN (RUNWAY 03) STARTER EXTENSION CROSS SECTIONS (MC101) SHEET 2 OF 7
B16582-02-032	SOUTHERN (RUNWAY 03) STARTER EXTENSION CROSS SECTIONS (MC101) SHEET 3 OF 7
B16582-02-033	SOUTHERN (RUNWAY 03) STARTER EXTENSION CROSS SECTIONS (MC101) SHEET 4 OF 7
B16582-02-034	SOUTHERN (RUNWAY 03) STARTER EXTENSION CROSS SECTIONS (MC101) SHEET 5 OF 7
B16582-02-035	SOUTHERN (RUNWAY 03) STARTER EXTENSION CROSS SECTIONS (MC101) SHEET 6 OF 7
B16582-02-036	SOUTHERN (RUNWAY 03) STARTER EXTENSION CROSS SECTIONS (MC101) SHEET 7 OF 7
B16582-02-040	NORTHERN (RUNWAY 21) STARTER EXTENSION CROSS SECTIONS (MC102) SHEET 1 OF 8
B16582-02-041	NORTHERN (RUNWAY 21) STARTER EXTENSION CROSS SECTIONS (MC102) SHEET 2 OF 8
B16582-02-042	NORTHERN (RUNWAY 21) STARTER EXTENSION CROSS SECTIONS (MC102) SHEET 3 OF 8
B16582-02-043	NORTHERN (RUNWAY 21) STARTER EXTENSION CROSS SECTIONS (MC102) SHEET 4 OF 8
B16582-02-044	NORTHERN (RUNWAY 21) STARTER EXTENSION CROSS SECTIONS (MC102) SHEET 5 OF 8
B16582-02-045	NORTHERN (RUNWAY 21) STARTER EXTENSION CROSS SECTIONS (MC102) SHEET 6 OF 8
B16582-02-046	NORTHERN (RUNWAY 21) STARTER EXTENSION CROSS SECTIONS (MC102) SHEET 7 OF 8
B16582-02-047	NORTHERN (RUNWAY 21) STARTER EXTENSION CROSS SECTIONS (MC102) SHEET 8 OF 8

**NOT FOR
CONSTRUCTION**

21 October 2021

Last Modified : Oct 25, 2021 - 11:55am

1	22/10/2021	W.S.	DEVELOPMENT APPLICATION ISSUE	B.H.	
0	16/08/2021	J.H.H.	PRELIMINARY ISSUE	B.H.	
No.	Date	By	Amendment	Checked	


THIS DESIGN AND DRAWING IS COPYRIGHT. NO PART OF THIS DRAWING MAY BE REPRODUCED, STORED IN A RETRIEVAL SYSTEM OR TRANSMITTED IN ANY FORM WITHOUT THE WRITTEN PERMISSION OF LANSEET AND SHERRIN PTY LTD

CAD File : V:\Jobs\B16500\B16582\Drawings\Infrastructure\Southern (Runway 03)\B16582-02-001 COVER SHEET.dwg



Project: MERIMBULA AIRPORT EXPANSION
STAGE 2 (ULTIMATE)
RUNWAY STARTER EXTENSIONS
Title: LOCALITY PLAN AND DRAWING INDEX

Client: BEGA VALLEY SHIRE COUNCIL			
Draftsperson: W.S.	Checked: A.M.T.	Sheet Size: A1	Drawing No. B16582-02-001
Designer: J.H.H.	Approved:		
Scale: AS SHOWN	Date: 16/08/2021		

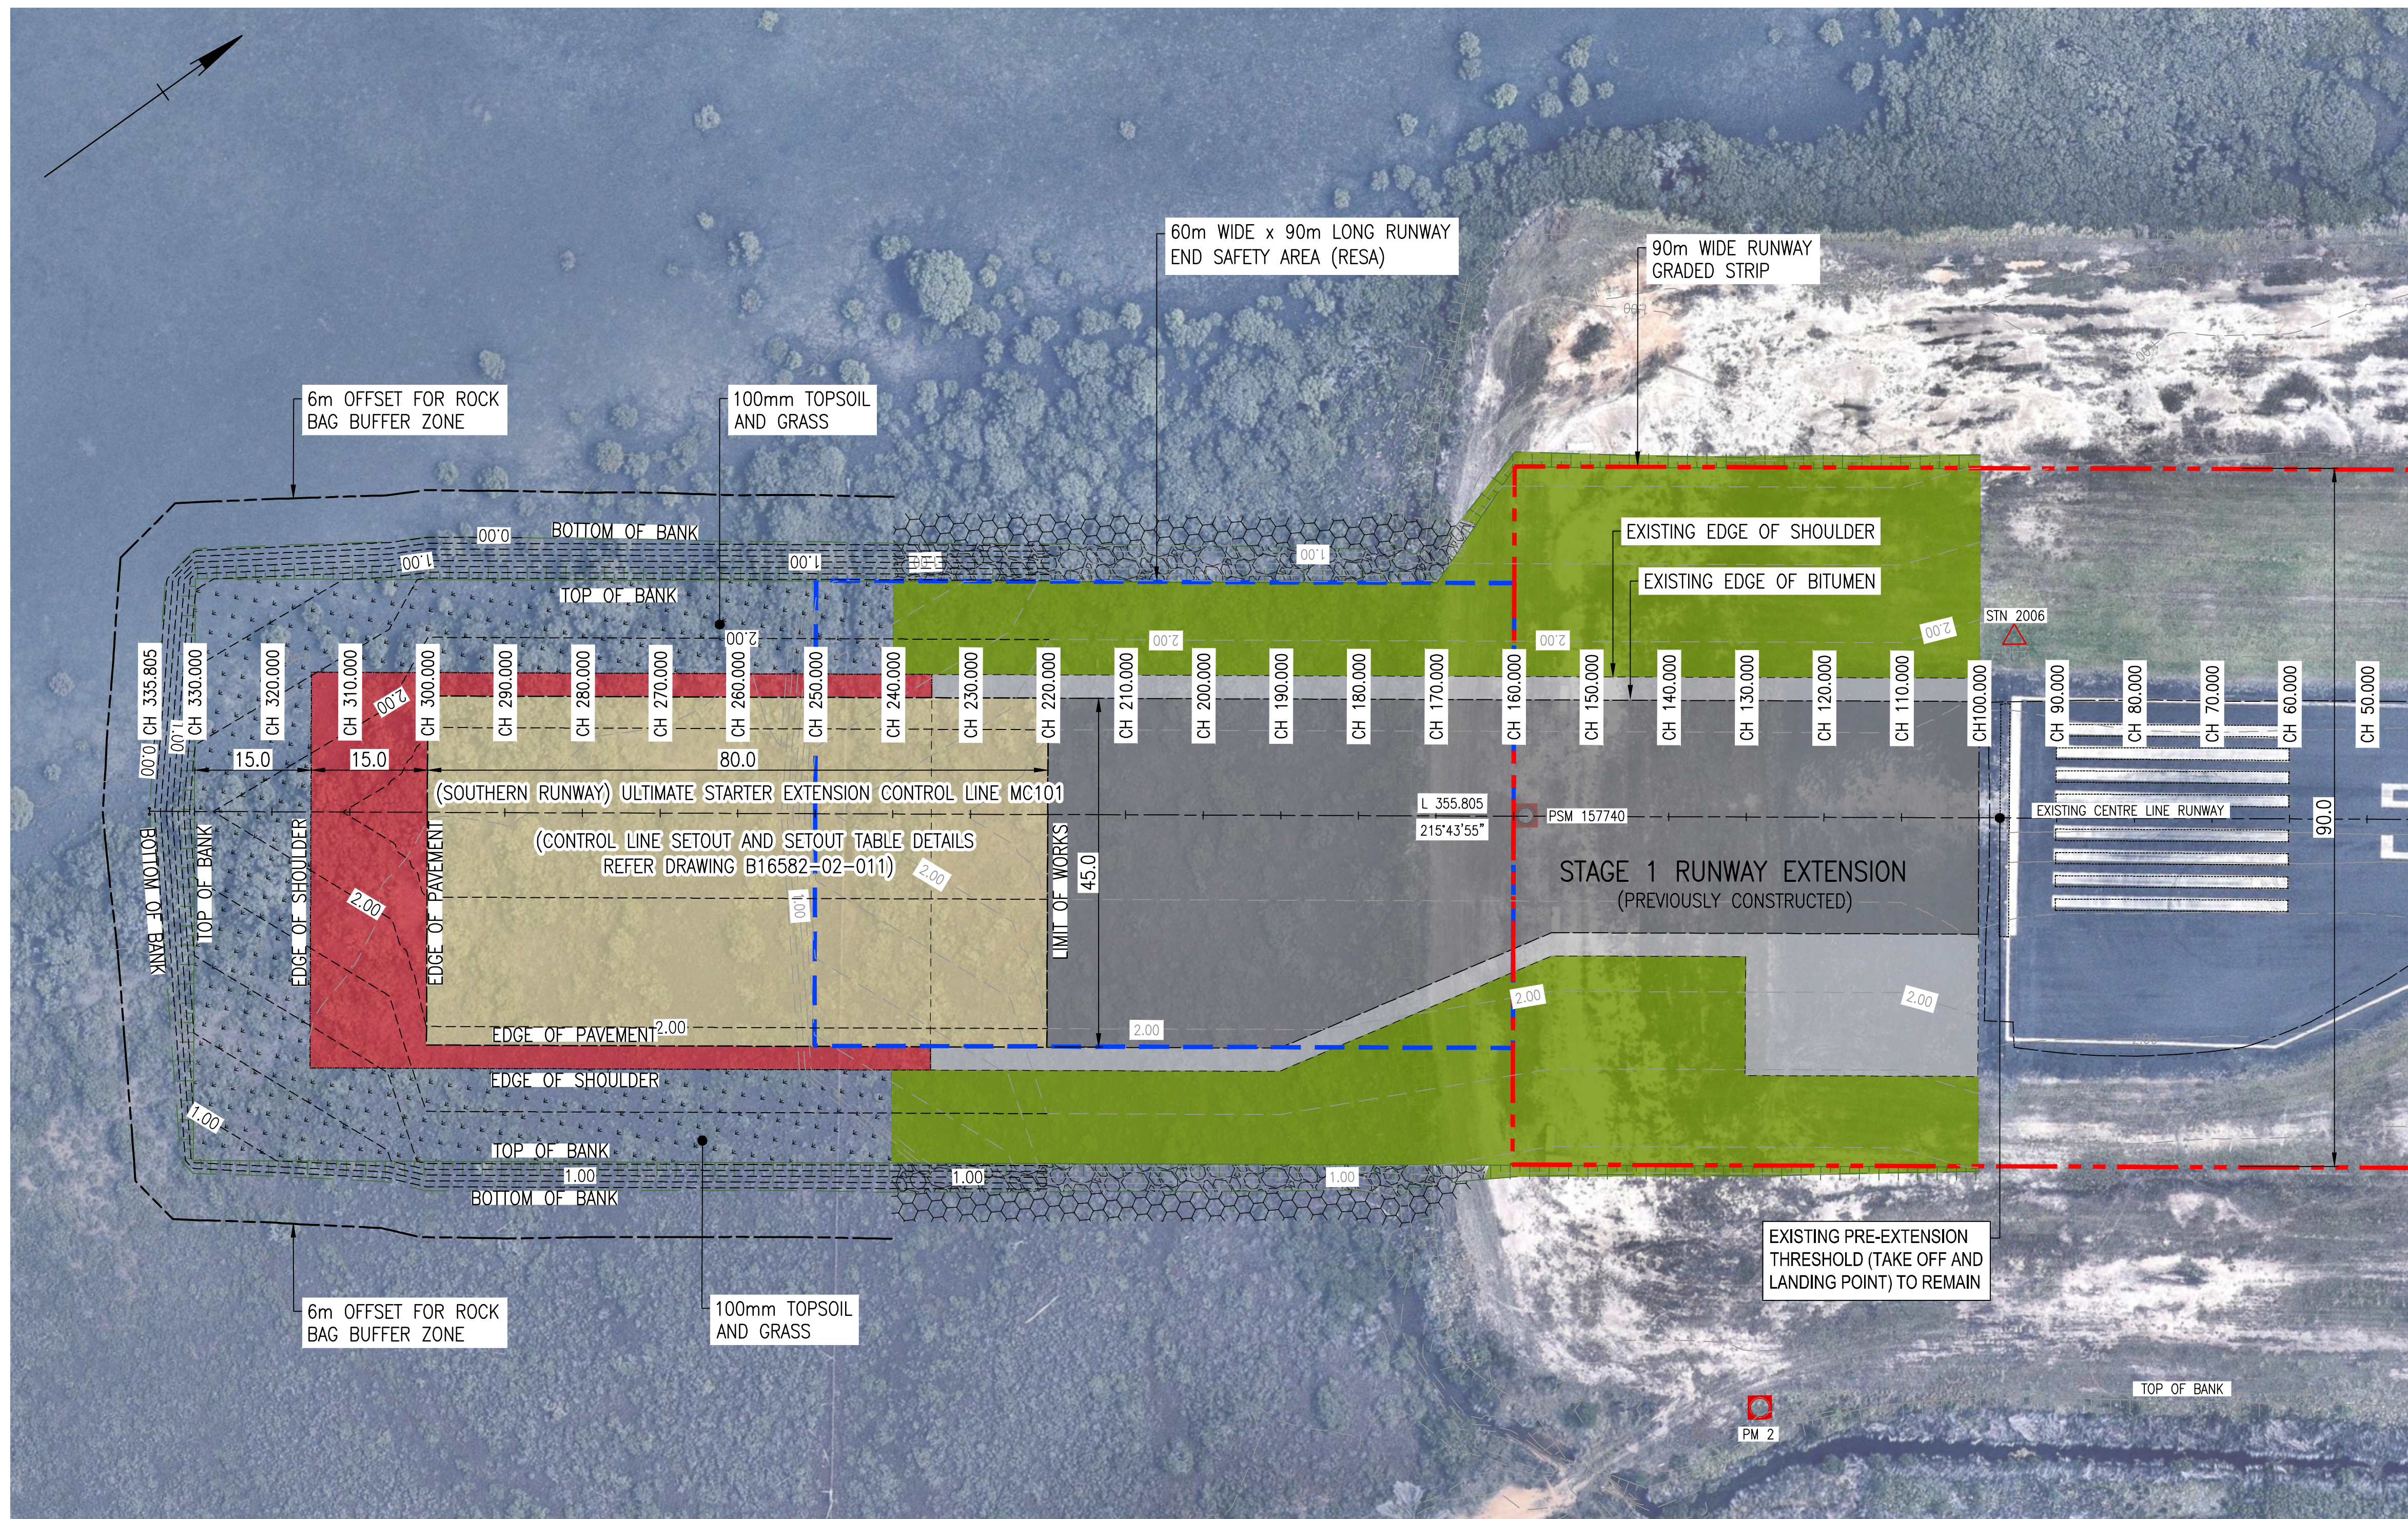

SOUTHERN RUNWAY ULTIMATE EARTHWORKS – GENERAL ARRANGEMENT LAYOUT PLAN
SCALE: 1:500

EXISTING SERVICES
NOTWITHSTANDING THAT EXISTING SERVICES MAY OR MAY NOT BE SHOWN ON THESE DRAWINGS, NO RESPONSIBILITY IS TAKEN BY THE ENGINEER OR THE PRINCIPAL FOR THIS INFORMATION WHICH HAS BEEN SUPPLIED BY OTHERS. THE DETAILS ARE PROVIDED FOR INFORMATION ONLY. THE CONTRACTOR SHALL ASCERTAIN THE POSITION OF ALL UNDERGROUND SERVICES PRIOR TO EXCAVATION AND SHALL BE RESPONSIBLE FOR THE COST OF REPAIRS TO DAMAGES CAUSED AS A RESULT OF THE WORKS.

- NOTES:**
- FOR CONTROL LINE SETOUT DATA REFER TO DRG NO. B16582-02-011.
 - FOR LONGITUDINAL INFORMATION REFER TO DRG NO. BB16582-02-020.
 - FOR CROSS SECTION INFORMATION REFER TO DRG'S B16582-02-030 TO B16582-02-036.
 - CAUTION TO BE TAKEN DURING EARTHWORKS AND PAVEMENT CONSTRUCTION. INDICATIVE LOCATIONS OF SERVICES ARE SHOWN ONLY AND AN ONSITE ASSESSMENT SHALL BE MADE PRIOR TO ANY WORKS.

LEGEND

- | | | |
|----------------------|--|-------------------------------------|
| TOP OF BANK | SWALE DRAINAGE | EXISTING RUNWAY PAVEMENT |
| BOTTOM OF BANK | TREE | EXISTING RUNWAY PAVEMENT (SHOULDER) |
| CENTRE LINE | UNDERGROUND SERVICE | PROPOSED RUNWAY PAVEMENT |
| EDGE OF BITUMEN | WATER SERVICE | PROPOSED SHOULDER PAVEMENT |
| EDGE OF SHOULDER | PM | PROPOSED GRADED AREA |
| EXISTING FENCE | SURVEY STATION | |
| EXISTING LIGHTS | EXISTING DUMPED ROCK PROTECTION BATTER | |
| EXISTING LINEMARKING | EXISTING ROCK BAGS | |
| NATURAL SURFACE | | |

NOT FOR CONSTRUCTION
21 October 2021

Last Modified : Oct 25, 2021 - 11:55am

1:500
0 5 10 15 20m
SCALE 1:500 (A1)



No.	Date	By	Amendment	Checked
1	22/10/2021	W.S	DEVELOPMENT APPLICATION ISSUE	B.H
0	16/08/2021	J.H.H.	PRELIMINARY ISSUE	B.H

CBD HOUSE, Level 3
120 WICKHAM STREET
FORTITUDE VALLEY QLD 4006
P.O. BOX 112 FORTITUDE VALLEY QLD 4006



Project: MERIMBULA AIRPORT EXPANSION
STAGE 2 (ULTIMATE)
RUNWAY STARTER EXTENSIONS
Title: SOUTHERN (RUNWAY 03) STARTER EXTENSION
GENERAL ARRANGEMENT LAYOUT PLAN

Client: BEGA VALLEY SHIRE COUNCIL			
Draftsperson: J.H.H.	Checked: A.M.T.	Sheet Size: A1	Drawing No. B16582-02-010
Designer: J.H.H.	Approved:		
Scale: AS SHOWN	Date: 16/08/2021		

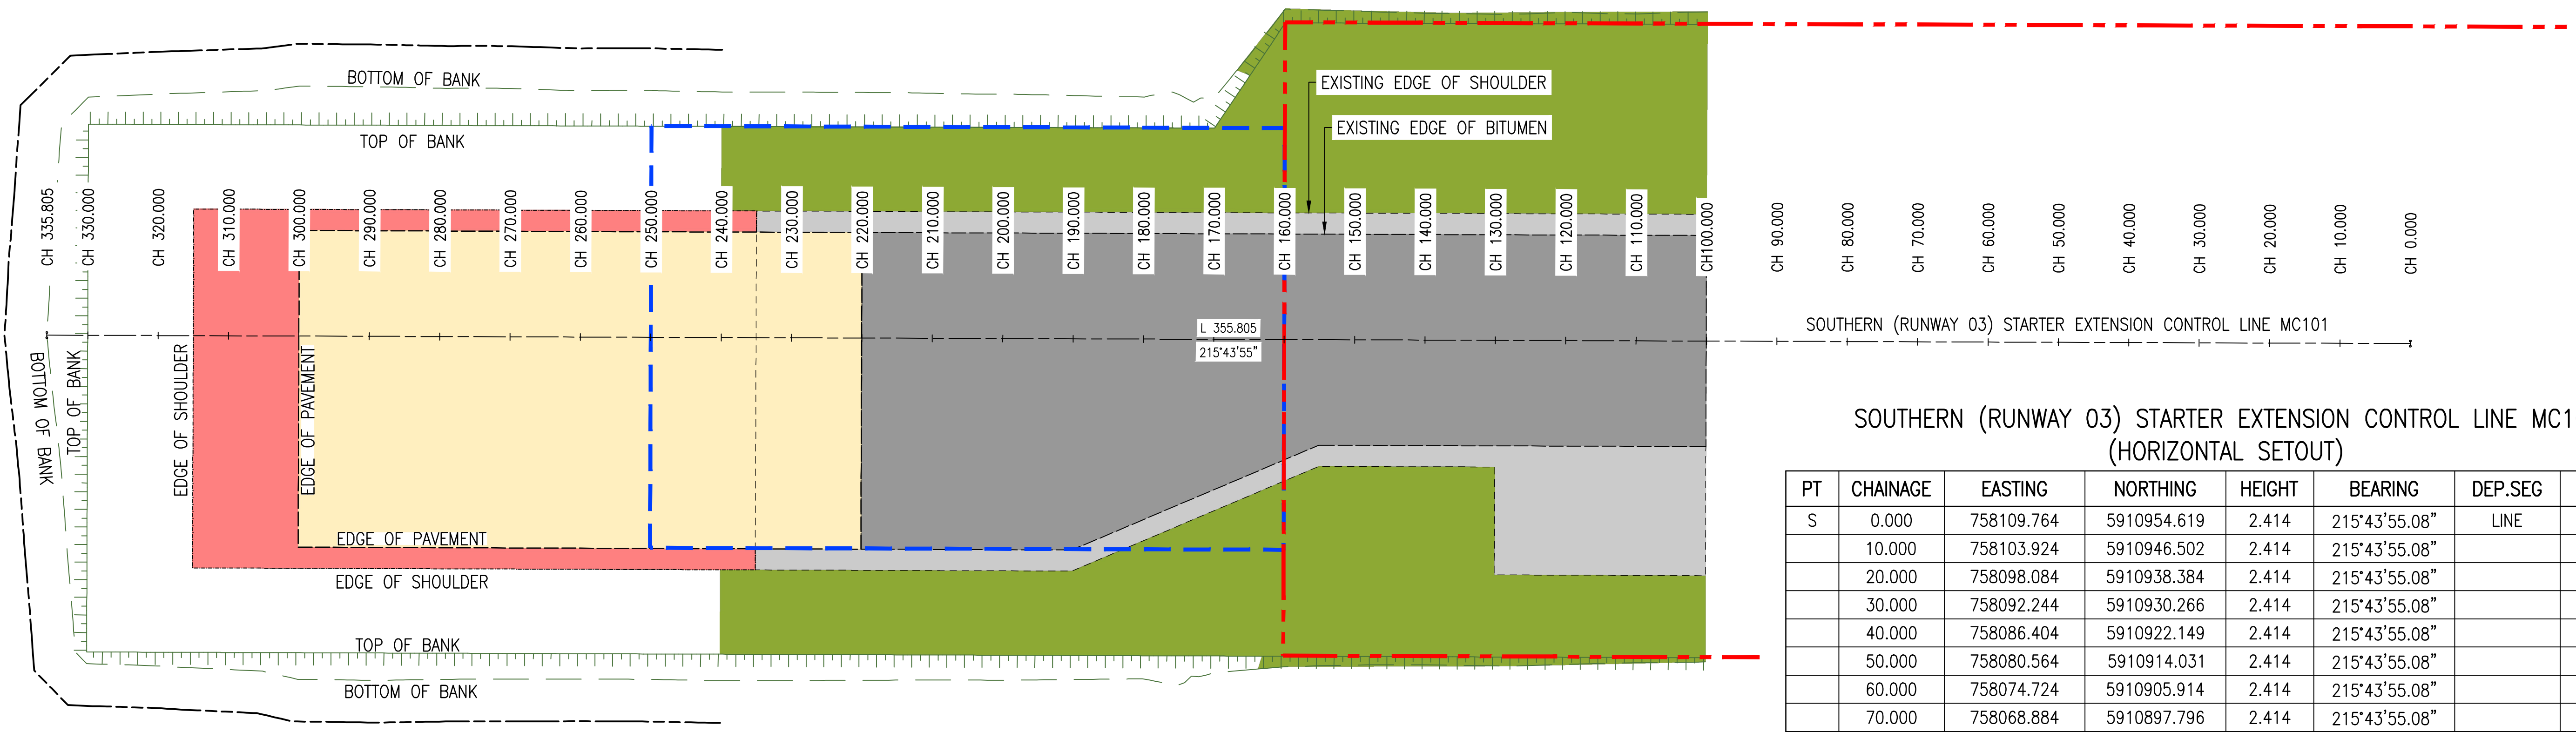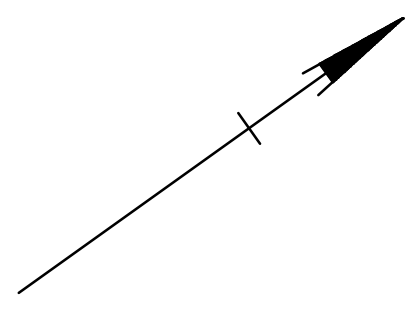

SOUTHERN (RUNWAY 03) STARTER EXTENSION – CONTROL LINE LAYOUT PLAN
SCALE: 1:500

SOUTHERN (RUNWAY 03) STARTER EXTENSION CONTROL LINE MC101
(HORIZONTAL SETOUT)

PT	CHAINAGE	EASTING	NORTHING	HEIGHT	BEARING	DEP.SEG	DEP.LEN
S	0.000	758109.764	5910954.619	2.414	215°43'55.08"	LINE	335.805
	10.000	758103.924	5910946.502	2.414	215°43'55.08"		
	20.000	758098.084	5910938.384	2.414	215°43'55.08"		
	30.000	758092.244	5910930.266	2.414	215°43'55.08"		
	40.000	758086.404	5910922.149	2.414	215°43'55.08"		
	50.000	758080.564	5910914.031	2.414	215°43'55.08"		
	60.000	758074.724	5910905.914	2.414	215°43'55.08"		
	70.000	758068.884	5910897.796	2.414	215°43'55.08"		
	80.000	758063.045	5910889.679	2.414	215°43'55.08"		
	90.000	758057.205	5910881.561	2.414	215°43'55.08"		
	100.000	758051.365	5910873.443	2.414	215°43'55.08"		
	110.000	758045.525	5910865.326	2.414	215°43'55.08"		
	120.000	758039.685	5910857.208	2.414	215°43'55.08"		
	130.000	758033.845	5910849.091	2.414	215°43'55.08"		
	140.000	758028.005	5910840.973	2.414	215°43'55.08"		
	150.000	758022.165	5910832.855	2.414	215°43'55.08"		
	160.000	758016.325	5910824.738	2.414	215°43'55.08"		
	170.000	758010.485	5910816.620	2.414	215°43'55.08"		
	180.000	758004.645	5910808.503	2.414	215°43'55.08"		
	190.000	757998.805	5910800.385	2.414	215°43'55.08"		
	200.000	757992.965	5910792.268	2.414	215°43'55.08"		
	210.000	757987.125	5910784.150	2.414	215°43'55.08"		
	220.000	757981.285	5910776.032	2.414	215°43'55.08"		
	230.000	757975.445	5910767.915	2.414	215°43'55.08"		
	240.000	757969.605	5910759.797	2.414	215°43'55.08"		
	250.000	757963.766	5910751.680	2.414	215°43'55.08"		
	260.000	757957.926	5910743.562	2.414	215°43'55.08"		
	270.000	757952.086	5910735.445	2.414	215°43'55.08"		
	280.000	757946.246	5910727.327	2.414	215°43'55.08"		
	290.000	757940.406	5910719.209	2.414	215°43'55.08"		
	300.000	757934.566	5910711.092	2.414	215°43'55.08"		
	310.000	757928.726	5910702.974	2.264	215°43'55.08"		
	320.000	757922.886	5910694.857	2.114	215°43'55.08"		
	330.000	757917.046	5910686.739	1.964	215°43'55.08"		
E	335.805	757913.656	5910682.027	0.029	215°43'55.08"		

- LEGEND**
- CENTRE LINE
 - EDGE OF PAVEMENT
 - EDGE OF SHOULDER
 - TOP OF BANK
 - BOTTOM OF BANK
 - 6m BUFFER ZONE

- NOTES:**
- FOR LONGITUDINAL INFORMATION REFER TO DRG NO. B16582-02-020.
 - FOR CROSS SECTION INFORMATION REFER TO DRG'S B16582-02-030 TO B16582-02-036.

NOT FOR CONSTRUCTION
21 October 2021

Last Modified: 11:55am Oct 25, 2021

1:500 0 5 10 15 20m

SCALE 1:500 (A1)

THIS DESIGN AND DRAWING IS COPYRIGHT. NO PART OF THIS DRAWING MAY BE REPRODUCED, STORED IN A RETRIEVAL SYSTEM OR TRANSMITTED IN ANY FORM WITHOUT THE WRITTEN PERMISSION OF LANSET AND SUBSER PT 335

No.	Date	By	Amendment	Checked
1	22/10/2021	W.S	DEVELOPMENT APPLICATION ISSUE	B.H
0	16/08/2021	J.H.H	PRELIMINARY ISSUE	B.H

REHBEIN

120 WICKHAM STREET
FORTITUDE VALLEY QLD 4006
P.O. BOX 112 FORTITUDE VALLEY QLD 4006

TELEPHONE (07) 3250 9000
EMAIL: mail@reh.net.au
WEB: www.reh.net.au

Project: MERIMBULA AIRPORT EXPANSION
STAGE 2 (ULTIMATE)
RUNWAY STARTER EXTENSIONS

Title: SOUTHERN (RUNWAY 03) STARTER EXTENSION
CONTROL LINE SETOUTS DETAILS

Client: **BEGA VALLEY SHIRE COUNCIL**

Draftsperson: J.H.H.

Designer: J.H.H.

Scale: AS SHOWN

Checked: A.M.T.

Approved:


Date: 16/08/2021

Sheet Size: A1

Drawing No. B16582-02-013

0 1

Last Modified : Oct 25, 2021 - 11:33am

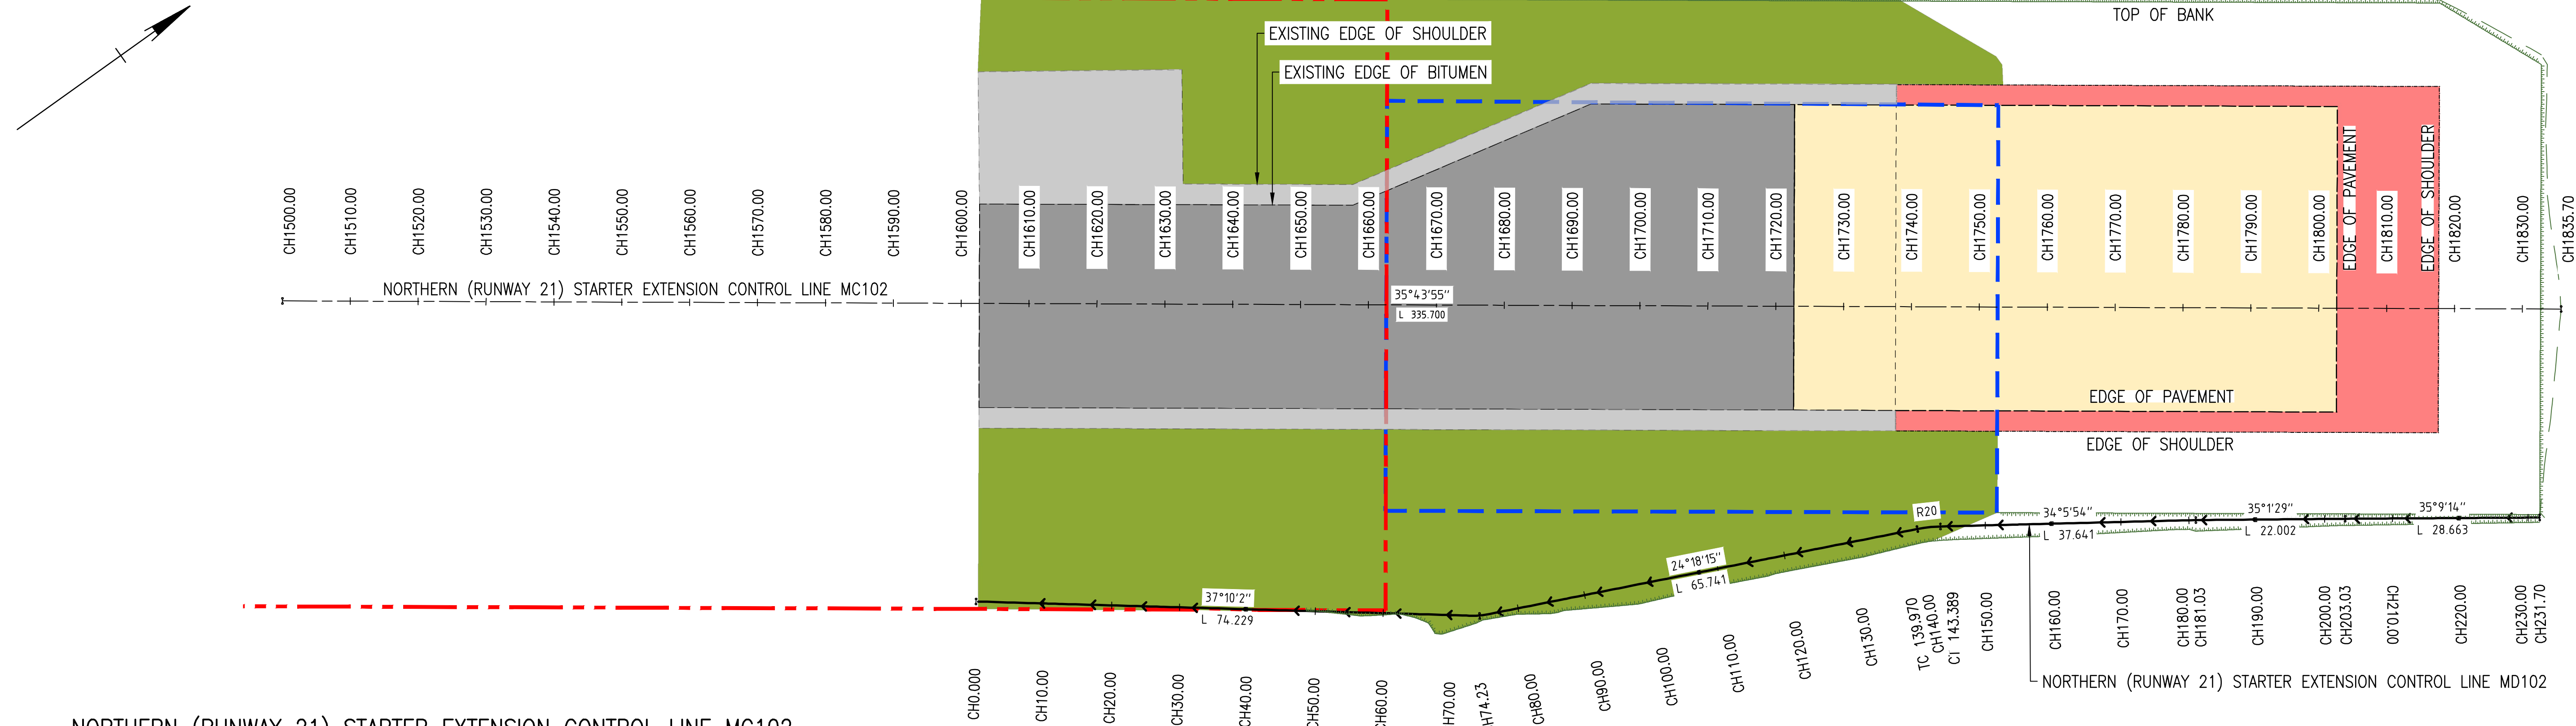

NORTHERN (RUNWAY 21) STARTER EXTENSION CONTROL LINE MC102
(HORIZONTAL SETOUT)

PT	CHAINAGE	EASTING	NORTHING	HEIGHT	BEARING	DEP.SEG	DEP.LEN
S	1500.000	758927.344	5912091.064	2.404	35°43'55.10"	LINE	335.700
	1510.000	758933.184	5912099.181	2.404	35°43'55.10"		
	1520.000	758939.024	5912107.299	2.397	35°43'55.10"		
	1530.000	758944.864	5912115.416	2.391	35°43'55.10"		
	1540.000	758950.704	5912123.534	2.384	35°43'55.10"		
	1550.000	758956.544	5912131.651	2.377	35°43'55.10"		
	1560.000	758962.384	5912139.769	2.371	35°43'55.10"		
	1570.000	758968.224	5912147.887	2.364	35°43'55.10"		
	1580.000	758974.064	5912156.004	2.366	35°43'55.10"		
	1590.000	758979.904	5912164.122	2.369	35°43'55.10"		
	1600.000	758985.744	5912172.239	2.369	35°43'55.10"		
	1610.000	758991.584	5912180.357	2.369	35°43'55.10"		
	1620.000	758997.423	5912188.474	2.369	35°43'55.10"		
	1630.000	759003.263	5912196.592	2.369	35°43'55.10"		
	1640.000	759009.103	5912204.710	2.369	35°43'55.10"		
	1650.000	759014.943	5912212.827	2.369	35°43'55.10"		
	1660.000	759020.783	5912220.945	2.369	35°43'55.10"		
	1670.000	759026.623	5912229.062	2.369	35°43'55.10"		
	1680.000	759032.463	5912237.180	2.369	35°43'55.10"		
	1690.000	759038.303	5912245.298	2.369	35°43'55.10"		
	1700.000	759044.143	5912253.415	2.369	35°43'55.10"		
	1710.000	759049.983	5912261.533	2.369	35°43'55.10"		
	1720.000	759055.823	5912269.650	2.369	35°43'55.10"		
	1730.000	759061.663	5912277.768	2.369	35°43'55.10"		
	1740.000	759067.503	5912285.885	2.369	35°43'55.10"		
	1750.000	759073.343	5912294.003	2.369	35°43'55.10"		
	1760.000	759079.183	5912302.121	2.369	35°43'55.10"		
	1770.000	759085.023	5912310.238	2.369	35°43'55.10"		
	1780.000	759090.863	5912318.356	2.369	35°43'55.10"		
	1790.000	759096.703	5912326.473	2.369	35°43'55.10"		
	1800.000	759102.542	5912334.591	2.369	35°43'55.10"		
	1810.000	759108.382	5912342.708	2.333	35°43'55.10"		
	1820.000	759114.222	5912350.826	2.283	35°43'55.10"		
	1830.000	759120.062	5912358.944	2.233	35°43'55.10"		
E	1835.700	759123.391	5912363.571	1.459	35°43'55.10"		

NORTHERN (RUNWAY 21) STARTER EXTENSION – CONTROL LINE LAYOUT PLAN
SCALE: 1:500

NORTHERN (RUNWAY 21) STARTER EXTENSION CONTROL LINE MD102
(HORIZONTAL SETOUT)

PT	CHAINAGE	EASTING	NORTHING	HEIGHT	BEARING	DEP.SEG	DEP.RAD	DEP.LEN
S	0.000	759022.748	5912148.499	1.469	37°10'02.24"	LINE		74.229
	10.000	759028.789	5912156.467	1.480	37°10'02.24"			
	20.000	759034.831	5912164.436	1.375	37°10'02.24"			
	30.000	759040.872	5912172.405	1.379	37°10'02.24"			
	40.000	759046.914	5912180.374	1.379	37°10'02.24"			
	50.000	759052.955	5912188.342	1.356	37°10'02.24"			
	60.000	759058.997	5912196.311	1.291	37°10'02.24"			
	70.000	759065.038	5912204.280	1.296	37°10'02.24"			
DIS	74.229	759067.593	5912207.650	1.308	24°18'14.94"	LINE		65.741
	80.000	759069.968	5912212.909	1.324	24°18'14.94"			
	90.000	759074.084	5912222.023	1.351	24°18'14.94"			
	100.000	759078.200	5912231.137	1.379	24°18'14.94"			
	110.000	759082.316	5912240.251	1.406	24°18'14.94"			
	120.000	759086.431	5912249.364	1.434	24°18'14.94"			
	130.000	759090.547	5912258.478	1.461	24°18'14.94"			
TC	139.970	759094.651	5912267.564	1.488	24°18'14.94"	ARC	20.000	3.419
	140.000	759094.663	5912267.592	1.488	24°23'27.45"		20.000	
CT	143.389	759096.317	5912270.545	1.498	34°05'53.96"	LINE		37.641
	150.000	759100.023	5912276.020	1.516	34°05'53.96"			
	160.000	759105.629	5912284.301	1.543	34°05'53.96"			
	170.000	759111.235	5912292.581	1.571	34°05'53.96"			
	180.000	759116.842	5912300.862	1.598	34°05'53.96"			
DIS	181.029	759117.419	5912301.715	1.601	35°01'28.97"	LINE		22.002
	190.000	759122.567	5912309.061	1.626	35°01'28.97"			
	200.000	759128.306	5912317.250	1.653	35°01'28.97"			
DIS	203.031	759130.046	5912319.732	1.661	35°09'13.71"	LINE		28.663
	210.000	759134.059	5912325.430	1.680	35°09'13.71"			
	220.000	759139.816	5912333.606	1.708	35°09'13.71"			
	230.000	759145.574	5912341.782	1.735	35°09'13.71"			
E	231.694	759146.549	5912343.167	1.740	35°09'13.71"			

LEGEND	
---	BOTTOM OF BANK
---	CENTRE LINE
---	EDGE OF PAVEMENT
---	EDGE OF SHOULDER
→	SWALE DRAINAGE
---	TOP OF BANK

- NOTES:
- FOR LONGITUDINAL INFORMATION REFER TO DRG NO. B16582-02-021.
 - FOR CROSS SECTION INFORMATION REFER TO DRG'S B16582-02-040 TO B16582-02-047.

NOT FOR CONSTRUCTION
21 October 2021


1:500	0	5	10	15	20m
SCALE 1:500 (A1)					
THIS DESIGN AND DRAWING IS COPYRIGHT. NO PART OF THIS DRAWING MAY BE REPRODUCED, STORED IN A RETRIEVAL SYSTEM OR TRANSMITTED IN ANY FORM WITHOUT THE WRITTEN PERMISSION OF LANSHET AND SHIREN PTY LTD					
No.	Date	By	Amendment	Checked	
1	22/10/2021	W.S.	DEVELOPMENT APPLICATION ISSUE	B.H.	
0	25/08/2021	J.H.H.	PRELIMINARY ISSUE	B.H.	

REHBEIN
CBD HOUSE, Level 3
120 WICKHAM STREET
FORTITUDE VALLEY QLD 4006
P.O. BOX 112 FORTITUDE VALLEY QLD 4006

TELEPHONE: (07) 3250 9000
EMAIL: mail@lar.net.au
WEB: www.lar.net.au

Project:	MERIMBULA AIRPORT EXPANSION STAGE 2 (ULTIMATE) RUNWAY STARTER EXTENSIONS
Title:	NORTHERN (RUNWAY 21) STARTER EXTENSION CONTROL LINE SETOUTS DETAILS

Client: BEGA VALLEY SHIRE COUNCIL			
Draftsperson: J.H.H.	Checked: A.M.T.	Sheet Size A1	Drawing No. B16582-02-014
Designer: J.H.H.	Approved:		
Scale: AS SHOWN	Date: 25/08/2021	0	1

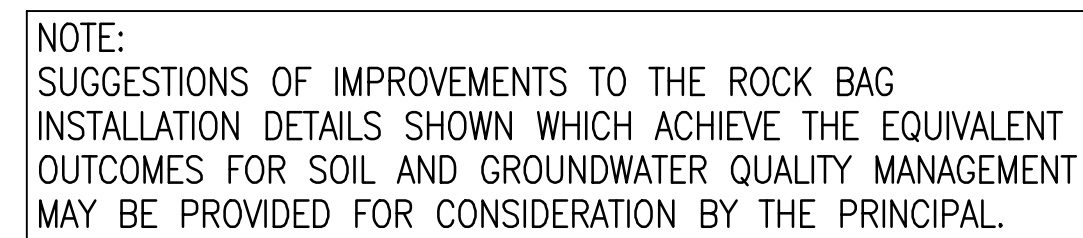

APPROX. TOTAL IMPORTED MATERIAL
SOUTHERN STAGE 2 ULTIMATE VOLUME.
(EXCL. ROCK BAGS) = 12,536m³

1. FOR GENERAL ARRANGEMENT LAYOUT PLAN REFER DRG NO. B16582-02-010.
2. FOR LONGITUDINAL SECTION INFORMATION REFER TO DRG B16582-02-020.

CBD HOUSE, Level 3
120 WICKHAM STREET
FORTITUDE VALLEY QLD 4006
P.O. BOX 112 FORTITUDE VALLEY QLD 4006





Project:	MERIMBULA AIRPORT EXPANSION STAGE 2 (ULTIMATE) RUNWAY STARTER EXTENSIONS
Title:	SOUTHERN (RUNWAY 03) STARTER EXTENSION EARTHWORKS DETAILS

Client: *BEGA VALLEY SHIRE COUNCIL*


Draftsperson: W.S.	Checked: A.M.T.	Sheet Size	Drawing No.				
Designer: J.H.H.	Approved:	A1	B16582-02-022				
Scale: AS SHOWN	Date: 22/10/2021	0	1				

**NOT FOR
CONSTRUCTION**

21 October 2021

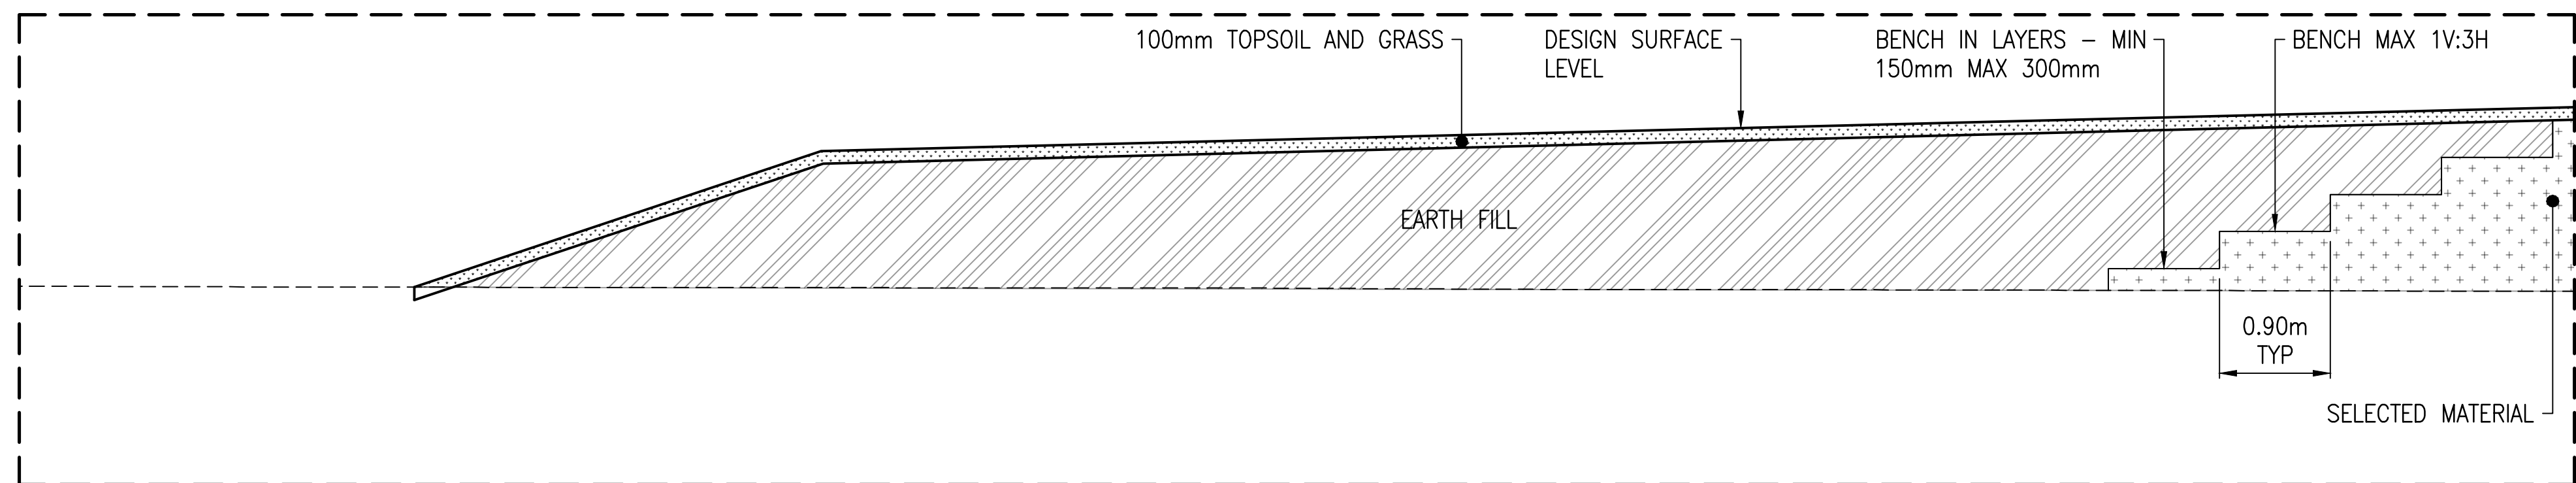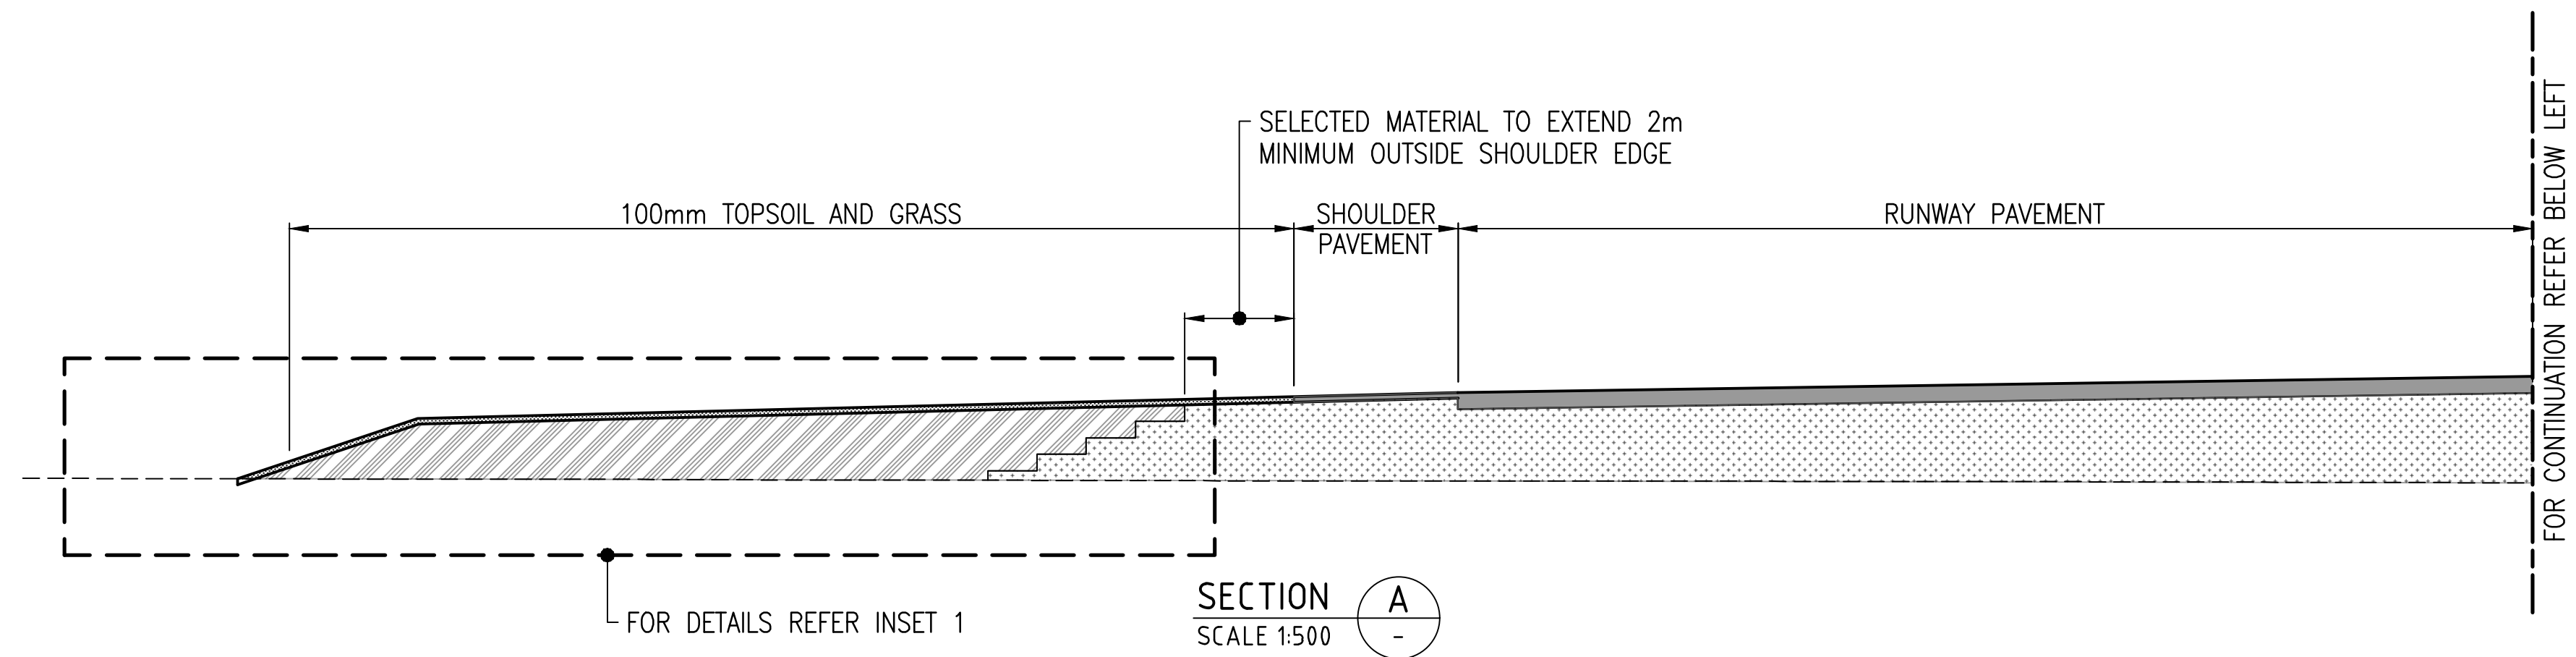


INSET 1
N.T.S.

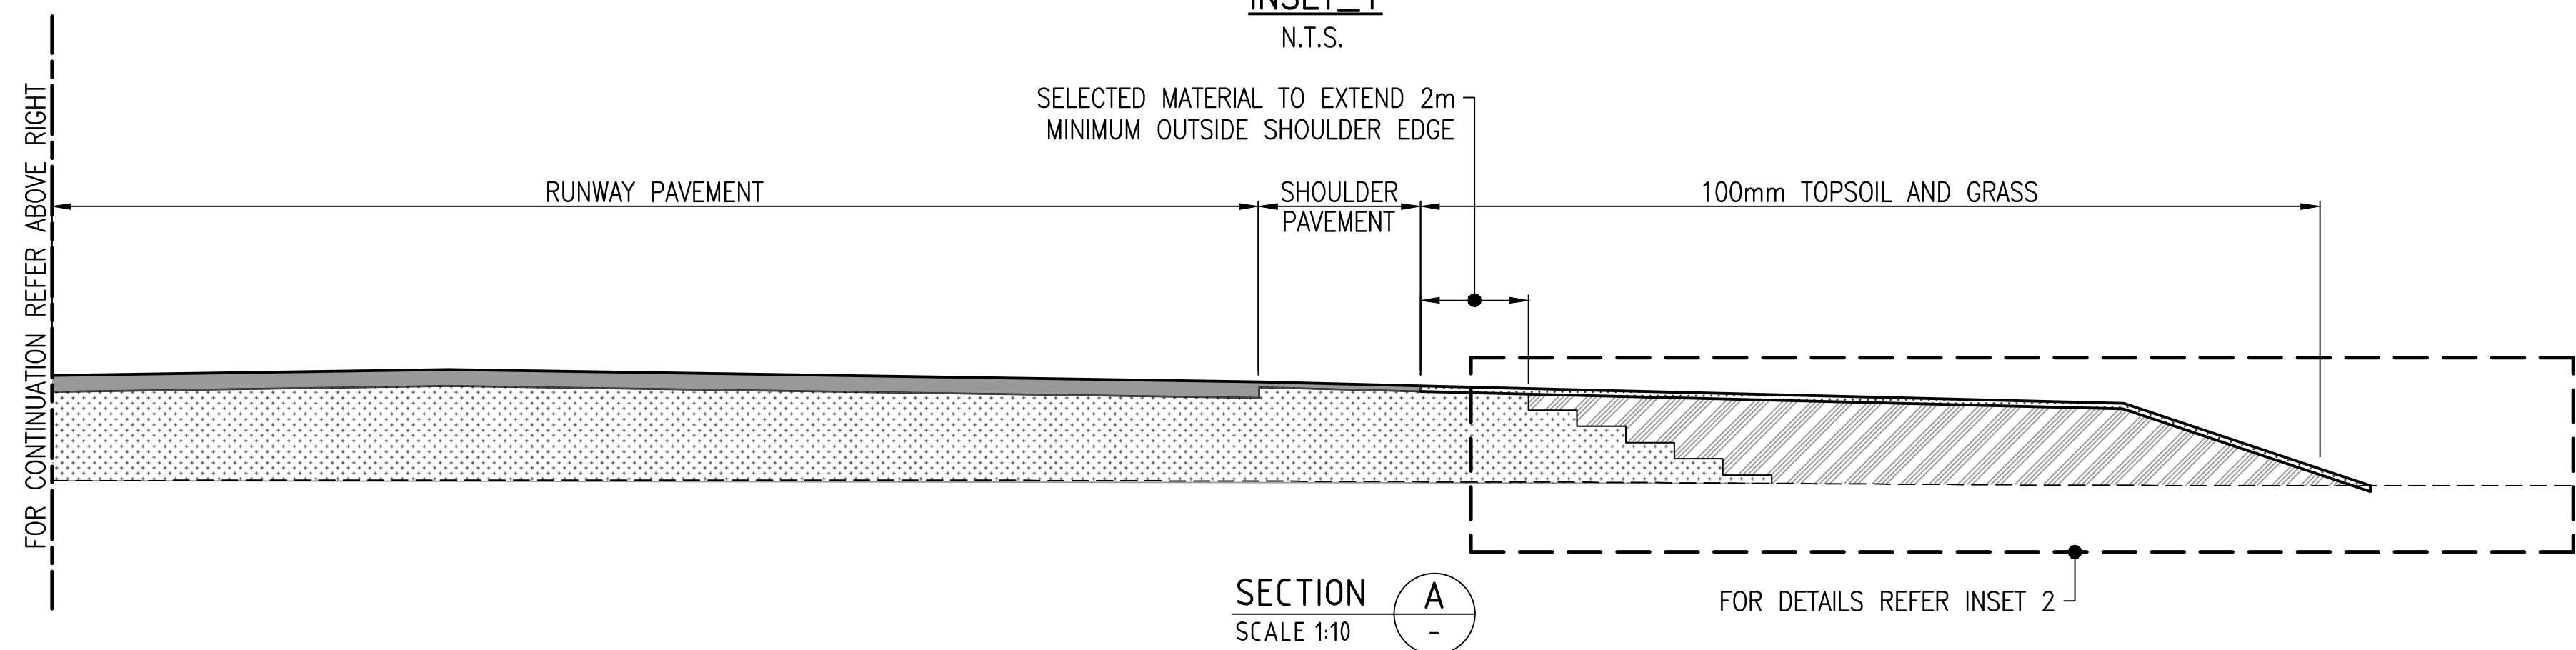

APPROX. TOTAL IMPORTED MATERIAL NORTHERN
STAGE 2 ULTIMATE VOLUME. = 4,985m³

1

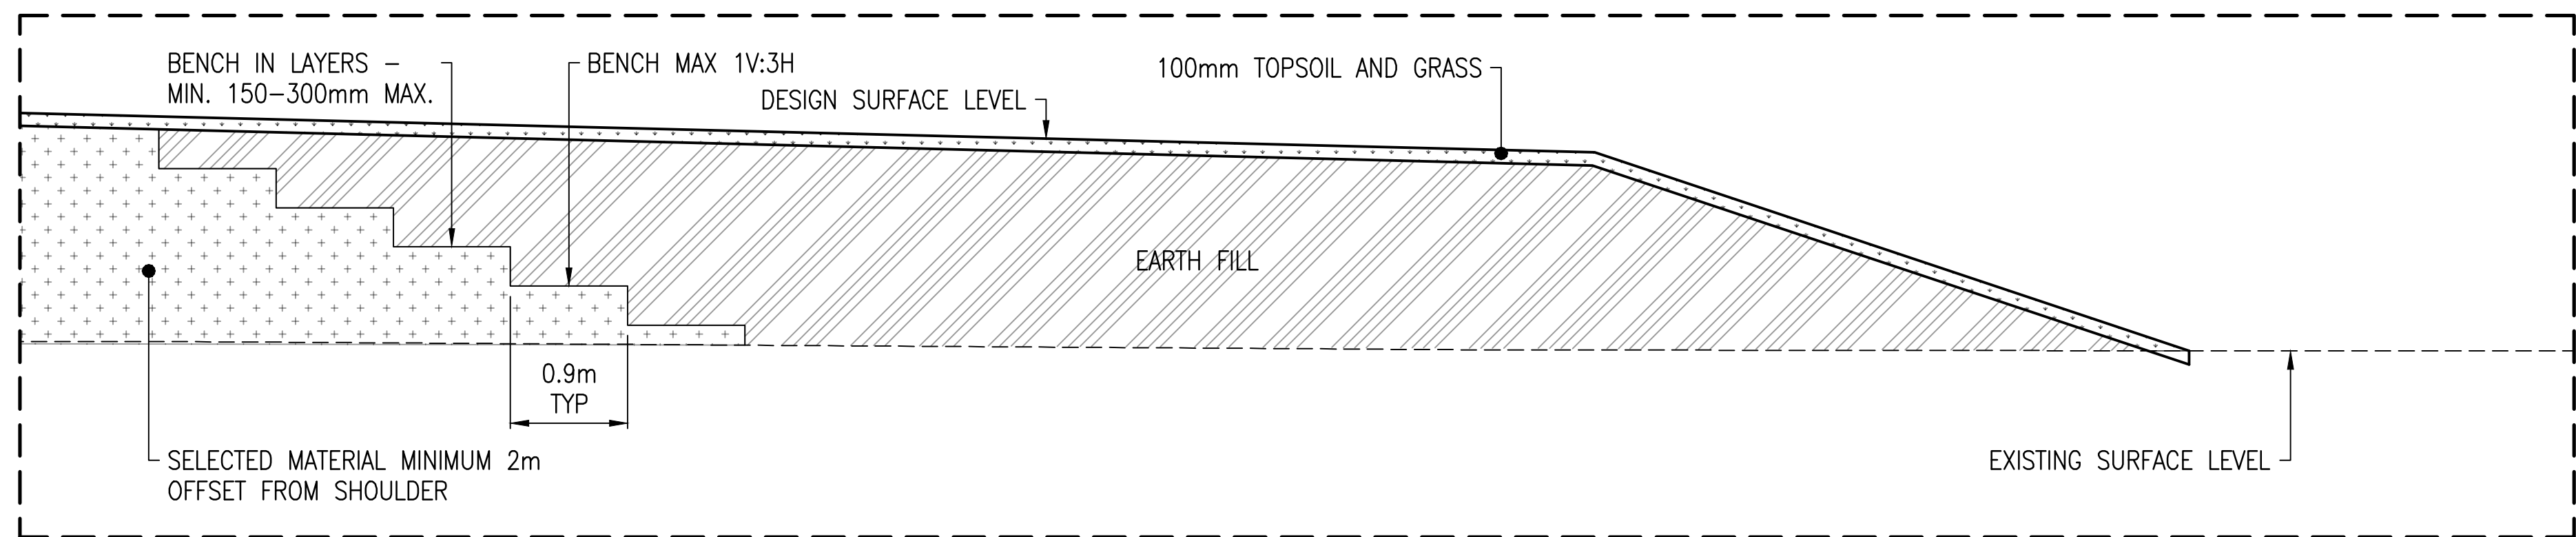

INSET 2
N.T.S.

- NOTES:**
- FOR GENERAL ARRANGEMENT LAYOUT PLAN REFER DRG NO. B16582-02-011.
 - FOR LONGITUDINAL SECTION INFORMATION REFER TO DRG B16582-02-021.

**NOT FOR
CONSTRUCTION**

21 October 2021

Last Modified : Oct 27, 2021 - 7:29am

1:5	0	50	100	150	200mm
SCALE 1:5 (A1)					
THIS DESIGN AND DRAWING IS COPYRIGHT. NO PART OF THIS DRAWING MAY BE REPRODUCED OR STORED IN A RETRIEVAL SYSTEM OR TRANSMITTED IN ANY FORM WITHOUT THE WRITTEN PERMISSION OF LANSEET AND SHIREN PTY LTD					
No.	Date	By	Amendment	Checked	
1	27/10/2021	J.H.H.	UPDATED QUANTITIES	B.H.	
0	22/10/2021	W.S.	DEVELOPMENT APPLICATION ISSUE	B.H.	

REHBEIN Airport Consulting

CBD HOUSE, Level 3
120 WICKHAM STREET
FORTITUDE VALLEY QLD 4006
P.O. BOX 112 FORTITUDE VALLEY QLD 4006

TELEPHONE: (07) 3250 9000
EMAIL: mail@lar.net.au
WEB: www.lar.net.au

Project: MERIMBULA AIRPORT EXPANSION STAGE 2 (ULTIMATE) RUNWAY STARTER EXTENSIONS		Client: BEGA VALLEY SHIRE COUNCIL	
Title: NORTHERN (RUNWAY 21) STARTER EXTENSION EARTHWORKS DETAILS		Draftsperson: W.S.	Checked: A.M.T.
		Designer: J.H.H.	Approved:
		Scale: AS SHOWN	Date: 22/10/2021
		Sheet Size: A1	Drawing No. B16582-02-023
		1	

CONTROL LINE MC101
X = 757969.605
Y = 5910759.797
Z = 2.414

Datum 0.00

DESIGN HEIGHT		0.336	1.589	1.814	1.889	1.964	2.414	2.189	2.114	2.039	1.814	0.179
SUBGRADE SURFACE		0.336	1.589	1.814	1.789	1.664	2.114	1.889	2.014	2.039	1.814	0.179
DEPTH		0.000	-1.259	-1.493	-1.569	-1.645	-2.158	-1.948	-1.887	-1.822	-1.606	0.000
EXISTING SURFACE		0.336	0.330	0.321	0.320	0.319	0.256	0.241	0.227	0.217	0.208	0.179
OFFSETS		-48.750	-45.000	-36.000	-33.000	-30.000	0.000	15.000	18.000	21.000	30.000	34.905

CHAINAGE 240.000

CONTROL LINE MC101
X = 757975.445
Y = 5910767.915
Z = 2.414

Datum 0.00

DESIGN HEIGHT		0.352	1.589	1.814	1.889	1.964	2.414	2.189	2.114	2.039	1.814	0.175
SUBGRADE SURFACE		0.352	1.589	1.814	1.789	1.664	2.114	1.889	2.014	2.039	1.814	0.175
DEPTH		0.000	-1.239	-1.469	-1.546	-1.622	-2.125	-1.912	-1.857	-1.802	-1.625	0.000
EXISTING SURFACE		0.352	0.350	0.345	0.343	0.342	0.289	0.277	0.257	0.237	0.189	0.175
OFFSETS		-48.710	-45.000	-36.000	-33.000	-30.000	0.000	15.000	18.000	21.000	30.000	34.918

CHAINAGE 230.000

- NOTES:
- FOR SETOUT DATA REFER TO DRG NO. B16582-02-011.
 - FOR LONGITUDINAL SECTION INFORMATION REFER TO DRG B16582-02-020.

NOT FOR
CONSTRUCTION

21 October 2021

Last Modified : 1. Oct 25, 2021 - 11:55am

1:200

02468m

SCALE 1:200 (A1)

THIS DESIGN AND DRAWING IS COPYRIGHT. NO PART OF THIS DRAWING MAY BE REPRODUCED, STORED IN A RETRIEVAL SYSTEM OR TRANSMITTED IN ANY FORM WITHOUT THE WRITTEN PERMISSION OF LANSHET AND SHERRIN PTY LTD

No.	Date	By	Amendment	Checked
1	22/10/2021	W.S	DEVELOPMENT APPLICATION ISSUE	B.H
0	16/08/2021	J.H.H.	PRELIMINARY ISSUE	B.H

REHBEIN

120 WICKHAM STREET
FORTITUDE VALLEY QLD 4006
P.O. BOX 112 FORTITUDE VALLEY QLD 4006

CONSULT AUSTRALIA

Airport Consulting

TELEPHONE: (07) 3250 9000
EMAIL: mail@arc.net.au
WEB: www.arc.net.au

Project: MERIMBULA AIRPORT EXPANSION
STAGE 2 (ULTIMATE)
RUNWAY STARTER EXTENSIONS

Title: SOUTHERN (RUNWAY 03) STARTER EXTENSION
CROSS SECTIONS (MC101) - SHEET 1 OF 7

Client: BEGA VALLEY SHIRE COUNCIL

Draftsperson: J.H.H.

Checked: A.M.T.

Designer: J.H.H.

Approved:

Scale: AS SHOWN

Date: 16/08/2021

Sheet Size: A1

Drawing No. B16582-02-030

01

CONTROL LINE MC101
X = 757957.926
Y = 5910743.562
Z = 2.414

Datum -2.00

DESIGN HEIGHT		0.391	1.589	1.814	1.889	1.964	2.414	2.189	2.114	2.039	1.814	0.142
SUBGRADE SURFACE		0.391	1.589	1.814	1.789	1.664	2.114	1.889	2.014	2.039	1.814	0.142
DEPTH		0.000	-1.216	-1.469	-1.545	-1.620	-2.112	-1.928	-1.861	-1.804	-1.640	0.000
EXISTING SURFACE		-48.5930.391	-45.0000.373	-36.0000.345	-33.0000.344	-30.0000.344	0.302	0.261	0.253	0.235	0.174	0.142
OFFSETS		-48.593	-45.000	-36.000	-33.000	-30.000	0.000	15.000	18.000	21.000	30.000	35.015

CHAINAGE 260.000

CONTROL LINE MC101
X = 757963.766
Y = 5910751.680
Z = 2.414

Datum -2.00

DESIGN HEIGHT		0.388	1.589	1.814	1.889	1.964	2.414	2.189	2.114	2.039	1.814	0.117
SUBGRADE SURFACE		0.388	1.589	1.814	1.789	1.664	2.114	1.889	2.014	2.039	1.814	0.117
DEPTH		0.000	-1.226	-1.497	-1.581	-1.664	-2.137	-1.997	-1.932	-1.866	-1.649	0.000
EXISTING SURFACE		-48.6040.388	-45.0000.363	-36.0000.317	-33.0000.308	-30.0000.300	0.277	0.192	0.182	0.173	0.165	0.117
OFFSETS		-48.604	-45.000	-36.000	-33.000	-30.000	0.000	15.000	18.000	21.000	30.000	35.000

CHAINAGE 250.000

NOTES:

- FOR SETOUT DATA REFER TO DRG NO. B16582-02-011.
- FOR LONGITUDINAL SECTION INFORMATION REFER TO DRG B16582-02-020.

**NOT FOR
CONSTRUCTION**
21 October 2021

Last Modified : 1. Oct 25, 2021 - 11:55am

1:200 0 2 4 6 8m SCALE 1:200 (A1) THIS DESIGN AND DRAWING IS COPYRIGHT. NO PART OF THIS DRAWING MAY BE REPRODUCED, STORED IN A RETRIEVAL SYSTEM OR TRANSMITTED IN ANY FORM WITHOUT THE WRITTEN PERMISSION OF LANSEET AND SCREEN PTY LTD						REHBEIN 120 WICKHAM STREET FORTITUDE VALLEY QLD 4006 P.O. BOX 112 FORTITUDE VALLEY QLD 4006 TELEPHONE: (07) 3250 9000 EMAIL: mail@lar.net.au WEB: www.lar.net.au	Project: MERIMBULA AIRPORT EXPANSION STAGE 2 (ULTIMATE) RUNWAY STARTER EXTENSIONS	Client: BEGA VALLEY SHIRE COUNCIL				
	1	22/10/2021	W.S	DEVELOPMENT APPLICATION ISSUE	B.H		Title: SOUTHERN (RUNWAY 03) STARTER EXTENSION CROSS SECTIONS (MC101) - SHEET 2 OF 7	Draftsperson: J.H.H.	Checked: A.M.T.	Sheet Size: A1	Drawing No. B16582-02-031	
	0	16/08/2021	J.H.H.	PRELIMINARY ISSUE	B.H		Designer: J.H.H.	Approved:				
	No.	Date	By	Amendment	Checked		Scale: AS SHOWN	Date: 16/08/2021	0	1		

CONTROL LINE MC101
X = 757946.246
Y = 5910727.327
Z = 2.414

Datum -2.00

DESIGN HEIGHT		0.349	1.589	1.814	1.889	1.964	2.414	2.189	2.114	2.039	1.814	0.050
SUBGRADE SURFACE		0.349	1.589	1.814	1.789	1.664	2.114	1.889	2.014	2.039	1.814	0.050
DEPTH		0.000	-1.235	-1.472	-1.561	-1.648	-2.133	-1.974	-1.911	-1.851	-1.711	0.000
EXISTING SURFACE		0.349	0.354	0.342	0.328	0.316	0.281	0.215	0.203	0.188	0.103	0.050
OFFSETS		-48.779	-45.000	-36.000	-33.000	-30.000	0.000	15.000	18.000	21.000	30.000	35.291

CHAINAGE 280.000

CONTROL LINE MC101
X = 757952.086
Y = 5910735.445
Z = 2.414

Datum -2.00

DESIGN HEIGHT		0.372	1.589	1.814	1.889	1.964	2.414	2.189	2.114	2.039	1.814	0.050
SUBGRADE SURFACE		0.372	1.589	1.814	1.789	1.664	2.114	1.889	2.014	2.039	1.814	0.050
DEPTH		0.000	-1.234	-1.486	-1.563	-1.643	-2.162	-1.956	-1.893	-1.839	-1.750	0.000
EXISTING SURFACE		0.372	0.355	0.328	0.326	0.321	0.252	0.233	0.221	0.200	0.064	0.050
OFFSETS		-48.652	-45.000	-36.000	-33.000	-30.000	0.000	15.000	18.000	21.000	30.000	35.291

CHAINAGE 270.000

NOTES:

- FOR SETOUT DATA REFER TO DRG NO. B16582-02-011.
- FOR LONGITUDINAL SECTION INFORMATION REFER TO DRG B16582-02-020.

NOT FOR
CONSTRUCTION

21 October 2021

Last Modified : Oct 25, 2021 - 11:55am

1:200

02468m

SCALE 1:200 (A1)

1	22/10/2021	W.S	DEVELOPMENT APPLICATION ISSUE	B.H
0	16/08/2021	J.H.H.	PRELIMINARY ISSUE	B.H
No.	Date	By	Amendment	Checked

REHBEIN

120 WICKHAM STREET
FORTITUDE VALLEY QLD 4006
P.O. BOX 112 FORTITUDE VALLEY QLD 4006

TELEPHONE: (07) 3250 9000
EMAIL: mail@lar.net.au
WEB: www.lar.net.au

Project: MERIMBULA AIRPORT EXPANSION
STAGE 2 (ULTIMATE)
RUNWAY STARTER EXTENSIONS

Title: SOUTHERN (RUNWAY 03) STARTER EXTENSION
CROSS SECTIONS (MC101) - SHEET 3 OF 7

Client: BEGA VALLEY SHIRE COUNCIL

Draftsperson: J.H.H.

Checked: A.M.T.

Designer: J.H.H.

Approved:

Scale: AS SHOWN

Date: 16/08/2021

Sheet Size: A1

Drawing No. B16582-02-032

01

CAD File : V:\Jobs\B16500\B16582\Drawings\Infrastructure\Southern (Runway 03)\B16582-02-030 SOUTHERN CROSS SECTIONS.dwg

CONTROL LINE MC101
X = 757934.566
Y = 5910711.092
Z = 2.414

Datum -2.00

DESIGN HEIGHT		0.331	1.589		1.814	1.889	1.964		2.414		2.189	2.114	2.039	1.814	-0.029
SUBGRADE SURFACE		0.331	1.589		1.814	1.789	1.664		2.114		1.889	2.014	2.039	1.814	-0.029
DEPTH		0.000	-1.277		-1.509	-1.566	-1.622		-2.172		-2.045	-2.021	-1.990	-1.811	0.000
EXISTING SURFACE		-48.7750.331	-45.0000.312		-36.0000.305	-33.0000.323	-30.0000.342		0.242		0.144	0.093	0.049	0.003	-0.029
OFFSETS		-48.775	-45.000		-36.000	-33.000	-30.000		0.000		15.000	18.000	21.000	30.000	35.528

CHAINAGE 300.000

CONTROL LINE MC101
X = 757940.406
Y = 5910719.209
Z = 2.414

Datum -2.00

DESIGN HEIGHT		0.294	1.589		1.814	1.889	1.964		2.414		2.189	2.114	2.039	1.814	-0.009
SUBGRADE SURFACE		0.294	1.589		1.814	1.789	1.664		2.114		1.889	2.014	2.039	1.814	-0.009
DEPTH		0.000	-1.288		-1.504	-1.576	-1.647		-2.176		-1.991	-1.926	-1.872	-1.775	0.000
EXISTING SURFACE		-48.8850.294	-45.0000.301		-36.0000.310	-33.0000.313	-30.0000.317		0.238		0.198	0.188	0.167	0.039	-0.009
OFFSETS		-48.885	-45.000		-36.000	-33.000	-30.000		0.000		15.000	18.000	21.000	30.000	35.469

CHAINAGE 290.000

NOTES:

- FOR SETOUT DATA REFER TO DRG NO. B16582-02-011.
- FOR LONGITUDINAL SECTION INFORMATION REFER TO DRG B16582-02-020.

**NOT FOR
CONSTRUCTION**
21 October 2021

Last Modified : Oct 25, 2021 - 11:55am

1:200

02468m

SCALE 1:200 (A1)

THIS DESIGN AND DRAWING IS COPYRIGHT. NO PART OF THIS DRAWING MAY BE REPRODUCED, STORED IN A RETRIEVAL SYSTEM OR TRANSMITTED IN ANY FORM WITHOUT THE WRITTEN PERMISSION OF LANSEET AND SCREEN PTY LTD

No.	Date	By	Amendment	Checked
1	22/10/2021	W.S	DEVELOPMENT APPLICATION ISSUE	B.H
0	16/08/2021	J.H.H.	PRELIMINARY ISSUE	B.H

REHBEIN

120 WICKHAM STREET
FORTITUDE VALLEY QLD 4006
P.O. BOX 112 FORTITUDE VALLEY QLD 4006

CONSULT AUSTRALIA

Airport Consulting

TELEPHONE: (07) 3250 9000
EMAIL: mail@arc.net.au
WEB: www.arc.net.au

Project: MERIMBULA AIRPORT EXPANSION
STAGE 2 (ULTIMATE)
RUNWAY STARTER EXTENSIONS

Title: SOUTHERN (RUNWAY 03) STARTER EXTENSION
CROSS SECTIONS (MC101) - SHEET 4 OF 7

Client: BEGA VALLEY SHIRE COUNCIL

Draftsperson: J.H.H.

Checked: A.M.T.

Designer: J.H.H.

Approved:

Scale: AS SHOWN

Date: 16/08/2021

Sheet Size

A1


Drawing No.

B16582-02-033



0

1

CAD File : V:\Jobs\B16500\B16582\Drawings\Infrastructure\Southern (Runway 03)\B16582-02-030 SOUTHERN CROSS SECTIONS.dwg

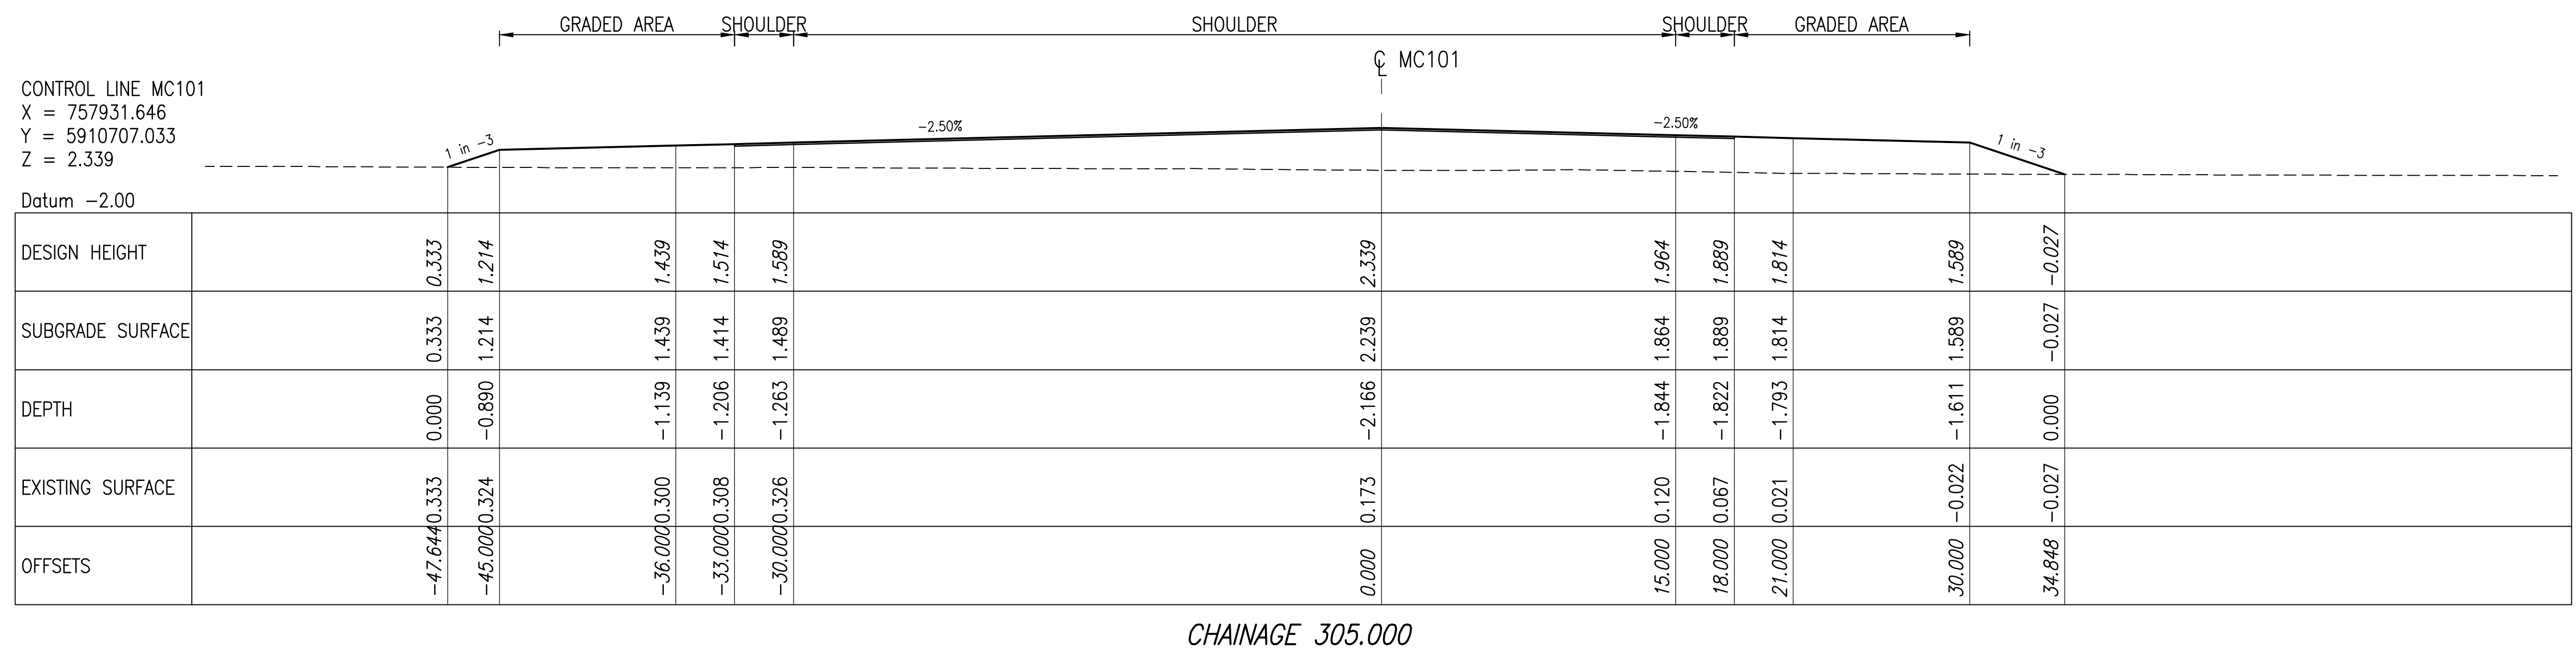

CAD File : V:\Jobs\B16500\B16582\Drawings\Infrastructure\Southern (Runway 03)\B16582-02-030 SOUTHERN CROSS SECTIONS.dwg

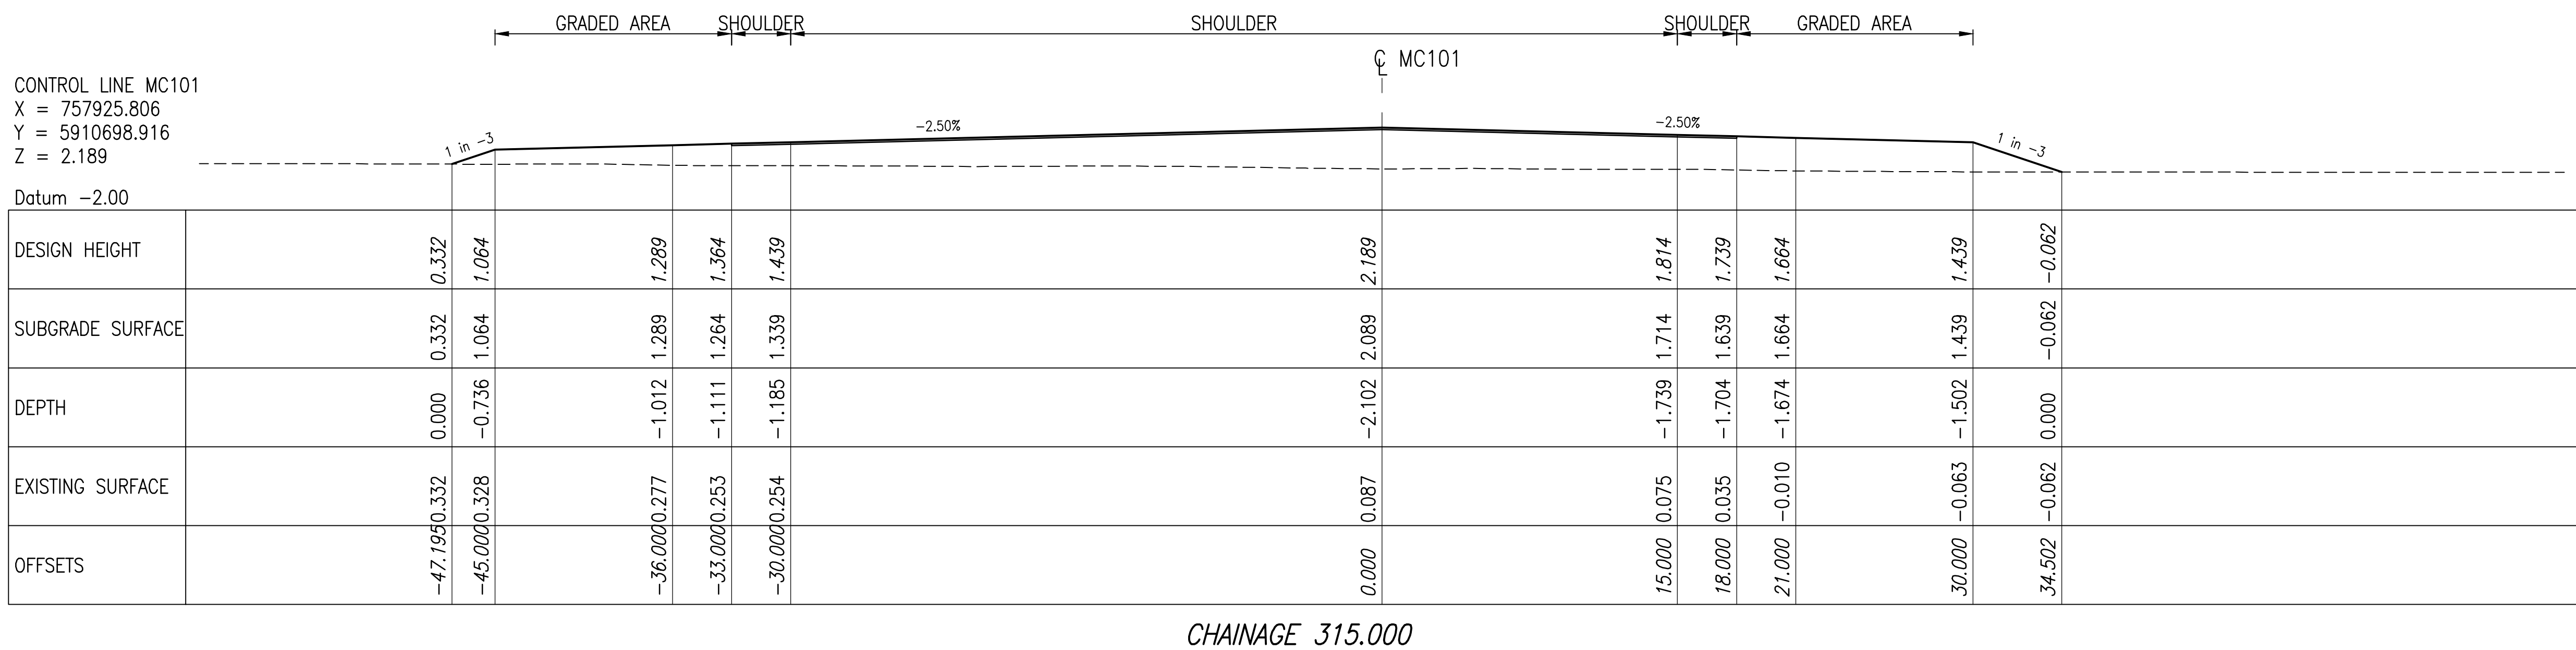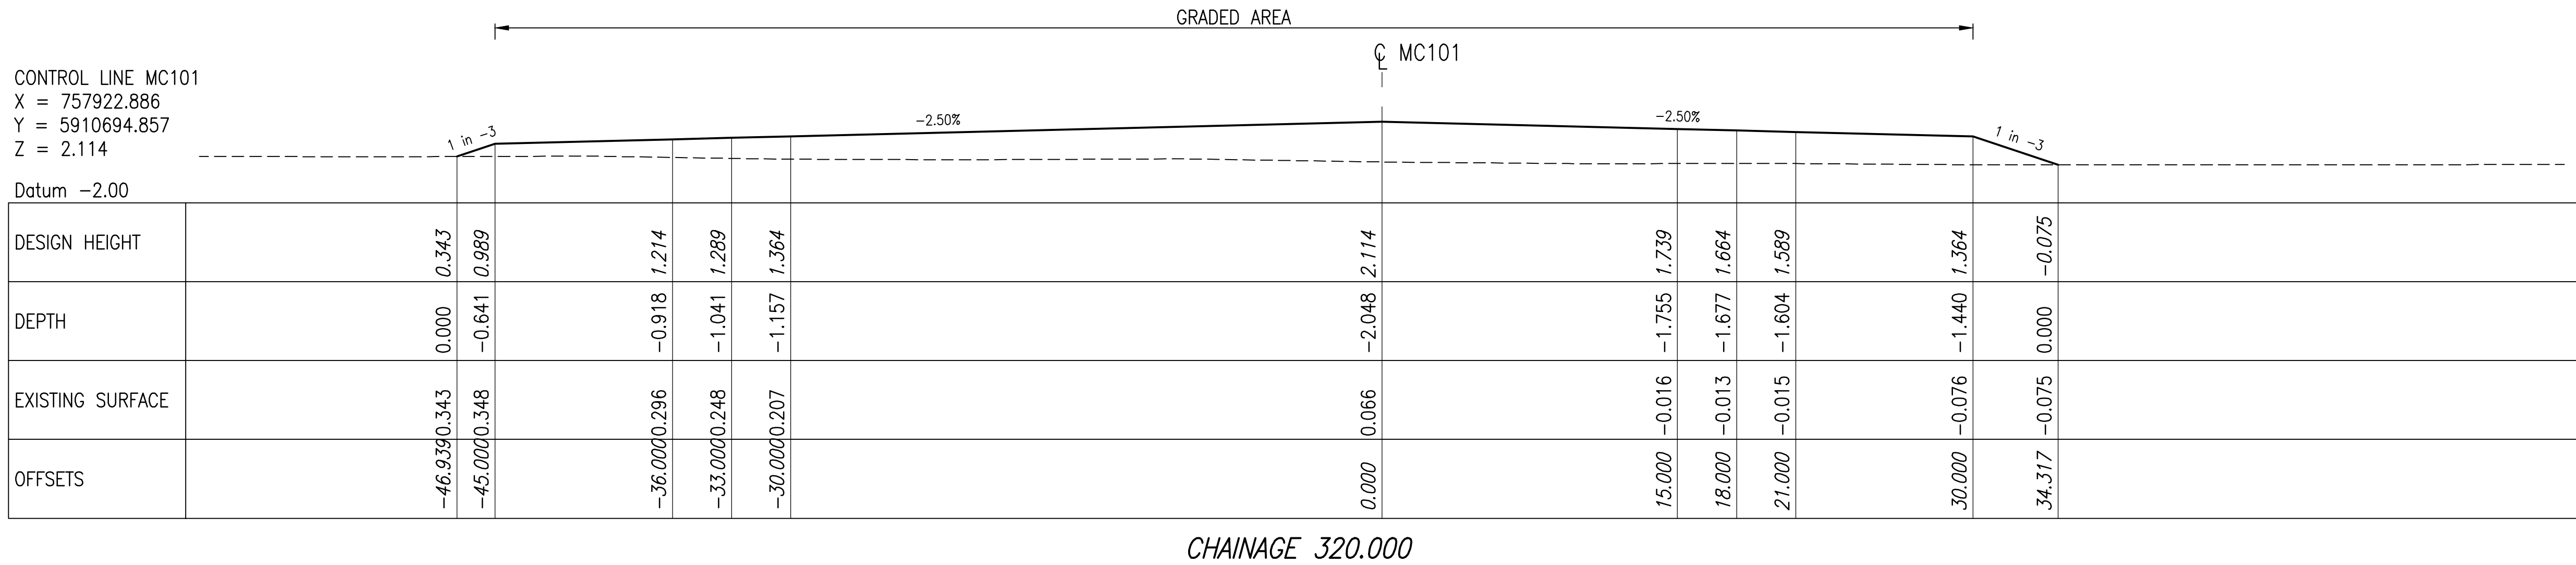

- NOTES:
- FOR SETOUT DATA REFER TO DRG NO. B16582-02-011.
 - FOR LONGITUDINAL SECTION INFORMATION REFER TO DRG B16582-02-020.

NOT FOR
CONSTRUCTION

21 October 2021

Last Modified : Oct 25, 2021 - 11:55am

1:200

0 2 4 6 8m

SCALE 1:200 (A1)

No.	Date	By	Amendment	Checked
1	22/10/2021	W.S	DEVELOPMENT APPLICATION ISSUE	B.H
0	16/08/2021	J.H.H.	PRELIMINARY ISSUE	B.H

CBD HOUSE, Level 3
120 WICKHAM STREET
FORTITUDE VALLEY QLD 4006
P.O. BOX 112 FORTITUDE VALLEY QLD 4006

REHBEIN
Airport Consulting



TELEPHONE: (07) 3250 9000
EMAIL: mail@lar.net.au
WEB: www.lar.net.au

Project: MERIMBULA AIRPORT EXPANSION
STAGE 2 (ULTIMATE)
RUNWAY STARTER EXTENSIONS

Title: SOUTHERN (RUNWAY 03) STARTER EXTENSION
CROSS SECTIONS (MC101) - SHEET 6 OF 7

Client: BEGA VALLEY SHIRE COUNCIL

Draftsperson: J.H.H.	Checked: A.M.T.	Sheet Size A1	Drawing No. B16582-02-035
Designer: J.H.H.	Approved:		
Scale: AS SHOWN	Date: 16/08/2021	0	1

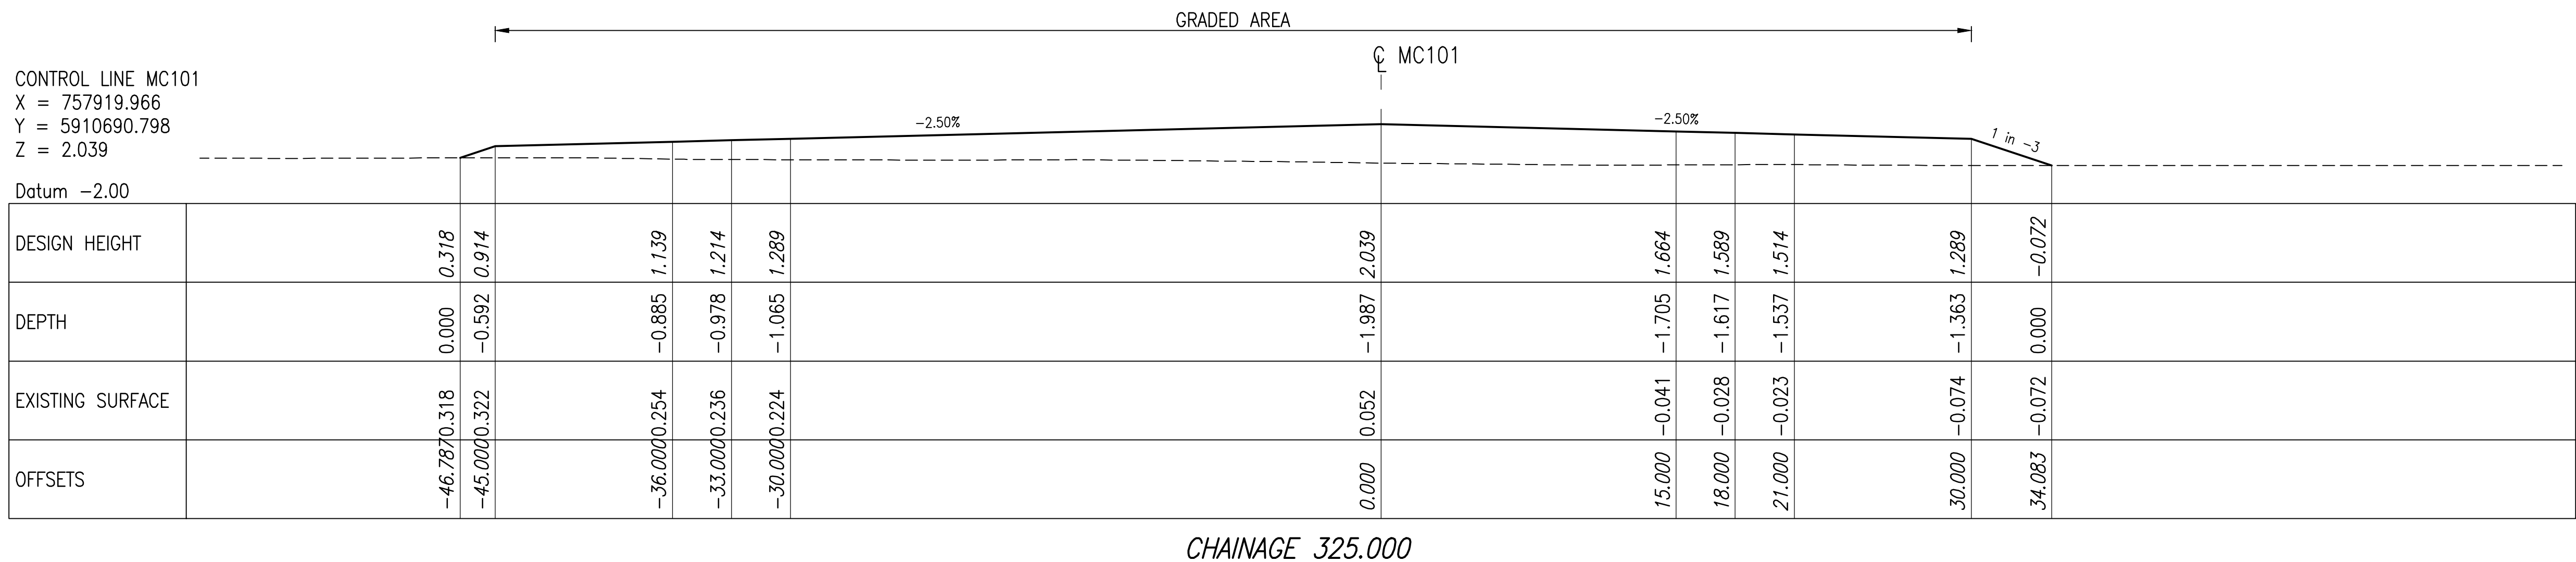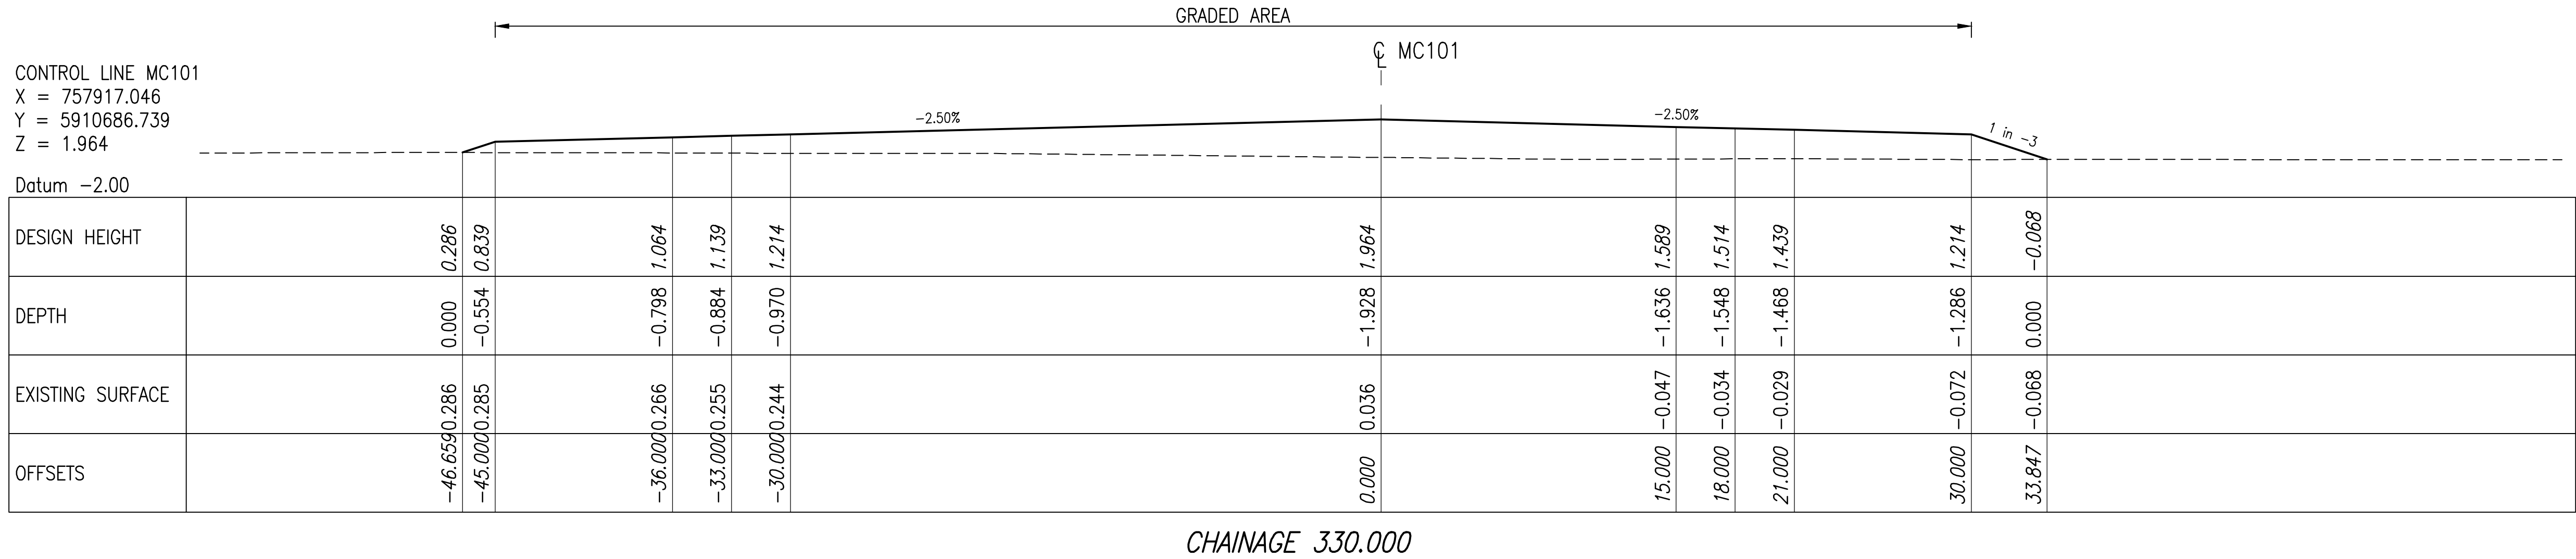

- NOTES:
- FOR SETOUT DATA REFER TO DRG NO. B16582-02-011.
 - FOR LONGITUDINAL SECTION INFORMATION REFER TO DRG B16582-02-020.

NOT FOR
CONSTRUCTION

21 October 2021

Last Modified : Oct 25, 2021 - 11:56am

1:200

SCALE 1:200 (A1)

THIS DESIGN AND DRAWING IS COPYRIGHT. NO PART OF THIS DRAWING MAY BE REPRODUCED, STORED IN A RETRIEVAL SYSTEM OR TRANSMITTED IN ANY FORM WITHOUT THE WRITTEN PERMISSION OF LANSEET AND SCREEN PTY LTD

1	22/10/2021	W.S	DEVELOPMENT APPLICATION ISSUE	B.H	
0	16/08/2021	J.H.H.	PRELIMINARY ISSUE	B.H	
No.	Date	By	Amendment	Checked	

REHBEIN

CBD HOUSE, Level 3
120 WICKHAM STREET
FORTITUDE VALLEY QLD 4006
P.O. BOX 112 FORTITUDE VALLEY QLD 4006

Airport Consulting

TELEPHONE (07) 3250 9000
EMAIL: mail@lar.net.au
WEB: www.lar.net.au

CONSULT AUSTRALIA

Project: MERIMBULA AIRPORT EXPANSION
STAGE 2 (ULTIMATE)
RUNWAY STARTER EXTENSIONS

Title: SOUTHERN (RUNWAY 03) STARTER EXTENSION
CROSS SECTIONS (MC101) - SHEET 7 OF 7

Client: **BEGA VALLEY SHIRE COUNCIL**

Draftsperson: J.H.H.	Checked: A.M.T.	Sheet Size A1	Drawing No. B16582-02-036
Designer: J.H.H.	Approved:		
Scale: AS SHOWN	Date: 16/08/2021	0	1

CONTROL LINE MC102
X = 759061.663
Y = 5912277.768
Z = 2.369

Datum 0.00

DESIGN HEIGHT		0.872	1.544	1.769	1.844	1.919	2.369	2.144	2.099	1.919	1.458	2.085
SUBGRADE HEIGHT		0.872	1.544	1.769	1.744	1.619	2.069	1.844	1.999	1.919	1.458	2.085
DEPTH		0.000	-0.686	-0.709	-0.717	-0.724	-0.747	-0.617	-0.528	-0.059	0.552	0.000
EXISTING SURFACE		0.872	0.858	1.060	1.127	1.195	1.622	1.527	1.571	1.860	2.010	2.085
OFFSETS		-48.363	-45.000	-36.000	-33.000	-30.000	0.000	15.000	18.000	30.000	34.957	37.468

CHAINAGE 1730.000

CONTROL LINE MC102
X = 759055.823
Y = 5912269.650
Z = 2.369

Datum 0.00

DESIGN HEIGHT		0.893	1.544	1.769	1.844	1.919	2.369	2.144	2.099	1.919	1.430	2.042
SUBGRADE HEIGHT		0.893	1.544	1.769	1.744	1.619	2.069	1.844	1.999	1.919	1.430	2.042
DEPTH		0.000	-0.648	-0.670	-0.675	-0.691	-0.743	-0.619	-0.464	-0.105	0.579	0.000
EXISTING SURFACE		0.893	0.896	1.099	1.169	1.228	1.626	1.525	1.635	1.814	2.009	2.042
OFFSETS		-48.254	-45.000	-36.000	-33.000	-30.000	0.000	15.000	18.000	30.000	36.978	39.426

CHAINAGE 1720.000

NOTES:

- FOR SETOUT DATA REFER TO DRG NO. B16582-02-014.
- FOR LONGITUDINAL SECTION INFORMATION REFER TO DRG NO. B16582-02-021.

NOT FOR
CONSTRUCTION

21 October 2021

Last Modified : Oct 25, 2021 - 11:34am

1:200

02468m

SCALE 1:200 (A1)

THIS DESIGN AND DRAWING IS COPYRIGHT. NO PART OF THIS DRAWING MAY BE REPRODUCED, STORED IN A RETRIEVAL SYSTEM OR TRANSMITTED IN ANY FORM WITHOUT THE WRITTEN PERMISSION OF LANSEET AND SHIREN PTY LTD

No.	Date	By	Amendment	Checked
1	22/10/2021	W.S.	DEVELOPMENT APPLICATION ISSUE	B.H.
0	28/05/2021	J.H.H.	PRELIMINARY ISSUE	B.H.

REHBEIN

120 WICKHAM STREET
FORTITUDE VALLEY QLD 4006
P.O. BOX 112 FORTITUDE VALLEY QLD 4006

TELEPHONE: (07) 3250 9000
EMAIL: mail@lar.net.au
WEB: www.lar.net.au

CONSULT AUSTRALIA

CONVULS

Project: MERIMBULA AIRPORT EXPANSION
STAGE 2 (ULTIMATE)
RUNWAY STARTER EXTENSIONS

Title: NORTHERN (RUNWAY 21) STARTER EXTENSION
CROSS SECTIONS - (MC102) - SHEET 1 OF 8

Client: BEGA VALLEY SHIRE COUNCIL

Draftsperson: J.H.H.

Checked: A.M.T.

Designer: J.H.H.

Approved:

Scale: AS SHOWN

Date: 25/08/2021

Sheet Size

Drawing No.

A1 B16582-02-040

01

CONTROL LINE MC102
X = 759073.343
Y = 5912294.003
Z = 2.369

Datum 0.00

DESIGN HEIGHT		0.872	1.544	1.769	1.844	1.919	2.369	2.144	2.099	1.919	1.513	2.000
SUBGRADE HEIGHT		0.872	1.544	1.769	1.744	1.619	2.069	1.844	1.999	1.919	1.513	2.000
DEPTH		0.000	-0.706	-0.781	-0.789	-0.797	-0.803	-0.563	-0.452	0.071	0.488	0.000
EXISTING SURFACE		0.872	0.838	0.988	1.055	1.123	1.566	1.581	1.647	1.991	2.001	2.000
OFFSETS		-48.360	-45.000	-36.000	-33.000	-30.000	0.000	15.000	18.000	30.000	32.188	34.137

CHAINAGE 1750.000

CONTROL LINE MC102
X = 759067.503
Y = 5912285.885
Z = 2.369

Datum 0.00

DESIGN HEIGHT		0.838	1.544	1.769	1.844	1.919	2.369	2.144	2.099	1.919	1.486	2.041
SUBGRADE HEIGHT		0.838	1.544	1.769	1.744	1.619	2.069	1.844	1.999	1.919	1.486	2.041
DEPTH		0.000	-0.720	-0.751	-0.759	-0.766	-0.750	-0.604	-0.497	0.053	0.543	0.000
EXISTING SURFACE		0.838	0.825	1.018	1.086	1.153	1.619	1.540	1.602	1.972	2.028	2.041
OFFSETS		-48.529	-45.000	-36.000	-33.000	-30.000	0.000	15.000	18.000	30.000	32.935	35.157

CHAINAGE 1740.000

NOTES:

1. FOR SETOUT DATA REFER TO DRG NO. B16582-02-014.
2. FOR LONGITUDINAL SECTION INFORMATION REFER TO DRG NO. B16582-02-021.

NOT FOR
CONSTRUCTION
21 October 2021

1:200

02468m

SCALE 1:200 (A1)

THIS DESIGN AND DRAWING IS COPYRIGHT. NO PART OF THIS DRAWING MAY BE REPRODUCED, STORED IN A RETRIEVAL SYSTEM OR TRANSMITTED IN ANY FORM WITHOUT THE WRITTEN PERMISSION OF LANSEET AND SHIRE PT 130

No.	Date	By	Amendment	Checked
1	22/10/2021	W.S.	DEVELOPMENT APPLICATION ISSUE	B.H.
0	28/05/2021	J.H.H.	PRELIMINARY ISSUE	B.H.

REHBEIN

120 WICKHAM STREET
FORTITUDE VALLEY QLD 4006
P.O. BOX 112 FORTITUDE VALLEY QLD 4006

CONSULT AUSTRALIA

TELEPHONE: (07) 3250 9000
EMAIL: mail@lar.net.au
WEB: www.lar.net.au

Project: MERIMBULA AIRPORT EXPANSION
STAGE 2 (ULTIMATE)
RUNWAY STARTER EXTENSIONS

Title: NORTHERN (RUNWAY 21) STARTER EXTENSION
CROSS SECTIONS - (MC102) - SHEET 2 OF 8

Client: BEGA VALLEY SHIRE COUNCIL

Draftsperson: J.H.H.

Checked: A.M.T.

Designer: J.H.H.

Approved:

Scale: AS SHOWN

Date: 25/08/2021

Sheet Size: A1

Drawing No. B16582-02-041

01

CONTROL LINE MC102
X = 759085.023
Y = 5912310.238
Z = 2.369

Datum 0.00

DESIGN HEIGHT		0.894	1.544	1.769	1.844	1.919	2.369	2.144	2.099	1.919	1.568	1.964
SUBGRADE HEIGHT		0.894	1.544	1.769	1.744	1.619	2.069	1.844	1.999	1.919	1.568	1.964
DEPTH		0.000	-0.683	-0.783	-0.810	-0.838	-0.894	-0.485	-0.372	0.040	0.396	0.000
EXISTING SURFACE		-48.2570.894	-45.0000.861	-36.0000.986	-33.0001.034	-30.0001.082	0.0001.476	15.0001.659	18.0001.727	30.0001.959	31.6181.964	33.2011.964
OFFSETS		-48.257	-45.000	-36.000	-33.000	-30.000	0.000	15.000	18.000	30.000	31.618	33.201

CHAINAGE 1770.000

CONTROL LINE MC102
X = 759079.183
Y = 5912302.121
Z = 2.369

Datum 0.00

DESIGN HEIGHT		0.893	1.544	1.769	1.844	1.919	2.369	2.144	2.099	1.919	1.541	2.001
SUBGRADE HEIGHT		0.893	1.544	1.769	1.744	1.619	2.069	1.844	1.999	1.919	1.541	2.001
DEPTH		0.000	-0.684	-0.776	-0.803	-0.825	-0.868	-0.509	-0.399	0.071	0.461	0.000
EXISTING SURFACE		-48.2570.893	-45.0000.860	-36.0000.993	-33.0001.041	-30.0001.095	0.0001.502	15.0001.635	18.0001.701	30.0001.991	31.9032.001	33.7432.001
OFFSETS		-48.257	-45.000	-36.000	-33.000	-30.000	0.000	15.000	18.000	30.000	31.903	33.743

CHAINAGE 1760.000

- NOTES:
- FOR SETOUT DATA REFER TO DRG NO. B16582-02-014.
 - FOR LONGITUDINAL SECTION INFORMATION REFER TO DRG NO. B16582-02-021.

NOT FOR
CONSTRUCTION

21 October 2021

Last Modified : 1: Oct 25, 2021 - 11:34am

1:200

0 2 4 6 8m

SCALE 1:200 (A1)

No.	Date	By	Amendment	Checked
1	22/10/2021	W.S.	DEVELOPMENT APPLICATION ISSUE	B.H.
0	28/05/2021	J.H.H.	PRELIMINARY ISSUE	B.H.

REHBEIN

120 WICKHAM STREET
FORTITUDE VALLEY QLD 4006
P.O. BOX 112 FORTITUDE VALLEY QLD 4006

TELEPHONE: (07) 3250 9000
EMAIL: mail@lar.net.au
WEB: www.lar.net.au

Project:

Merimbula Airport Expansion
Stage 2 (Ultimate)
Runway Starter Extensions

Title:

Northern (Runway 21) Starter Extension
Cross Sections - (MC102) - Sheet 3 of 8

Client:

Bega Valley Shire Council

Draftsperson:

J.H.H.

Checked:

A.M.T.

Scale:

AS SHOWN

Date:

25/08/2021

Sheet Size:

A1

Drawing No.:

B16582-02-042

CAD File : V:\Jobs\B16500\B16582\Drawings\Infrastructure\Northern (Runway 21)\B16582-02-040 NORTHERN CROSS SECTIONS.dwg

CONTROL LINE MC102
X = 759096.703
Y = 5912326.473
Z = 2.369

Datum 0.00

DESIGN HEIGHT		0.933	1.544	1.769	1.844	1.919	2.369	2.144	2.099	1.919	1.623	1.971
SUBGRADE HEIGHT		0.933	1.544	1.769	1.744	1.619	2.069	1.844	1.999	1.919	1.623	1.971
DEPTH		0.000	-0.613	-0.726	-0.762	-0.797	-0.861	-0.542	-0.503	-0.010	0.323	0.000
EXISTING SURFACE		0.933	0.931	1.043	1.082	1.122	1.508	1.602	1.596	1.909	1.945	1.971
OFFSETS		-48.058	-45.000	-36.000	-33.000	-30.000	0.000	15.000	18.000	30.000	31.177	32.568

CHAINAGE 1790.000

CONTROL LINE MC102
X = 759090.863
Y = 5912318.356
Z = 2.369

Datum 0.00

DESIGN HEIGHT		0.863	1.544	1.769	1.844	1.919	2.369	2.144	2.099	1.919	1.596	1.931
SUBGRADE HEIGHT		0.863	1.544	1.769	1.744	1.619	2.069	1.844	1.999	1.919	1.596	1.931
DEPTH		0.000	-0.686	-0.790	-0.821	-0.851	-0.914	-0.464	-0.363	-0.005	0.325	0.000
EXISTING SURFACE		0.863	0.858	0.979	1.023	1.068	1.456	1.680	1.736	1.914	1.920	1.931
OFFSETS		-48.405	-45.000	-36.000	-33.000	-30.000	0.000	15.000	18.000	30.000	31.332	32.673

CHAINAGE 1780.000

NOTES:

1. FOR SETOUT DATA REFER TO DRG NO. B16582-02-014.
2. FOR LONGITUDINAL SECTION INFORMATION REFER TO DRG NO. B16582-02-021.

NOT FOR
CONSTRUCTION
21 October 2021

Last Modified : 1. Oct 25, 2021 - 11:34am

1:200
SCALE 1:200 (A1)

0 2 4 6 8m

1	22/10/2021	W.S.	DEVELOPMENT APPLICATION ISSUE	B.H.
0	28/05/2021	J.H.H.	PRELIMINARY ISSUE	B.H.
No.	Date	By	Amendment	Checked

REHBEIN
120 WICKHAM STREET
FORTITUDE VALLEY QLD 4006
P.O. BOX 112 FORTITUDE VALLEY QLD 4006



TELEPHONE: (07) 3250 9000
EMAIL: mail@rah.net.au
WEB: www.rah.net.au

Project: MERIMBULA AIRPORT EXPANSION
STAGE 2 (ULTIMATE)
RUNWAY STARTER EXTENSIONS

Title: NORTHERN (RUNWAY 21) STARTER EXTENSION
CROSS SECTIONS - (MC102) - SHEET 4 OF 8

Client: BEGA VALLEY SHIRE COUNCIL

Draftsperson: J.H.H.

Checked: A.M.T.

Designer: J.H.H.

Approved:

Scale: AS SHOWN

Date: 25/08/2021

Sheet Size: A1

Drawing No. B16582-02-043

0

1

CAD File : V:\Jobs\B16500\B16582\Drawings\Infrastructure\Northern (Runway 21)\B16582-02-040 NORTHERN CROSS SECTIONS.dwg

Datum 0.00



Datum 0.00



21 October 2021

CAD File : V:\Jobs\B16500\B16582\Drawings\Infrastructure\Northern (Runway 21)\B16582-02-040 NORTHERN CROSS SECTIONS.dwg


Datum 0.00




Datum 0.00



21 October 2021

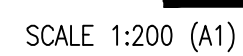

CBD HOUSE, Level 3
120 WICKHAM STREET
FORTITUDE VALLEY QLD 4006
P.O. BOX 112 FORTITUDE VALLEY QLD 4006

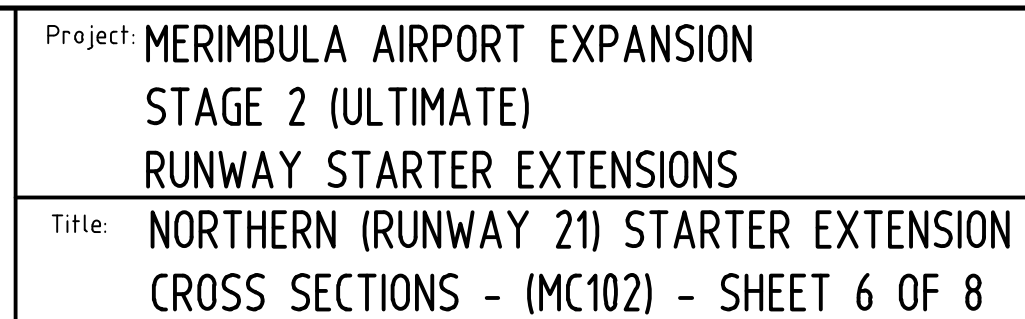

Date: 25/08/2021

[illegible]

Datum 0.00


CHAINAGE 1825.000

Datum 0.00

CHAINAGE 1820.000

1. FOR SETOUT DATA REFER TO DRG NO. B16582-02-014.
2. FOR LONGITUDINAL SECTION INFORMATION REFER TO DRG NO. B16582-02-021.

21 October 2021

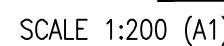

THIS DESIGN AND DRAWING IS COPYRIGHT. NO PART OF THIS DRAWING MAY BE REPRODUCED
STORED IN A RETRIEVAL SYSTEM OR TRANSMITTED IN ANY FORM WITHOUT THE WRITTEN



CONSULT AUSTRALIA

TELEPHONE (07) 3250 9000
EMAIL mail@lar.net.au
WEB www.lar.net.au

Project: MERIMBULA AIRPORT EXPANSION
STAGE 2 (ULTIMATE)

Approved:

θ	1				
----------	---	--	--	--	--

Datum 0.00


CHAINAGE 1832.661

Datum 0.00

CHAINAGE 1830.000

1. FOR SETOUT DATA REFER TO DRG NO. B16582-02-014.
2. FOR LONGITUDINAL SECTION INFORMATION REFER TO DRG NO. B16582-02-021.

21 October 2021

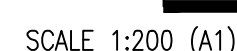

THIS DESIGN AND DRAWING IS COPYRIGHT. NO PART OF THIS DRAWING MAY BE REPRODUCED OR STORED IN A RETRIEVAL SYSTEM OR TRANSMITTED IN ANY FORM WITHOUT THE WRITTEN

CONSULT AUSTRALIA

TELEPHONE (07) 3250 9000
EMAIL mail@lar.net.au
WEB www.lar.net.au

Project: MERIMBULA AIRPORT EXPANSION
STAGE 2 (ULTIMATE)

Date: 25/08/2021

0	1				
---	---	--	--	--	--