


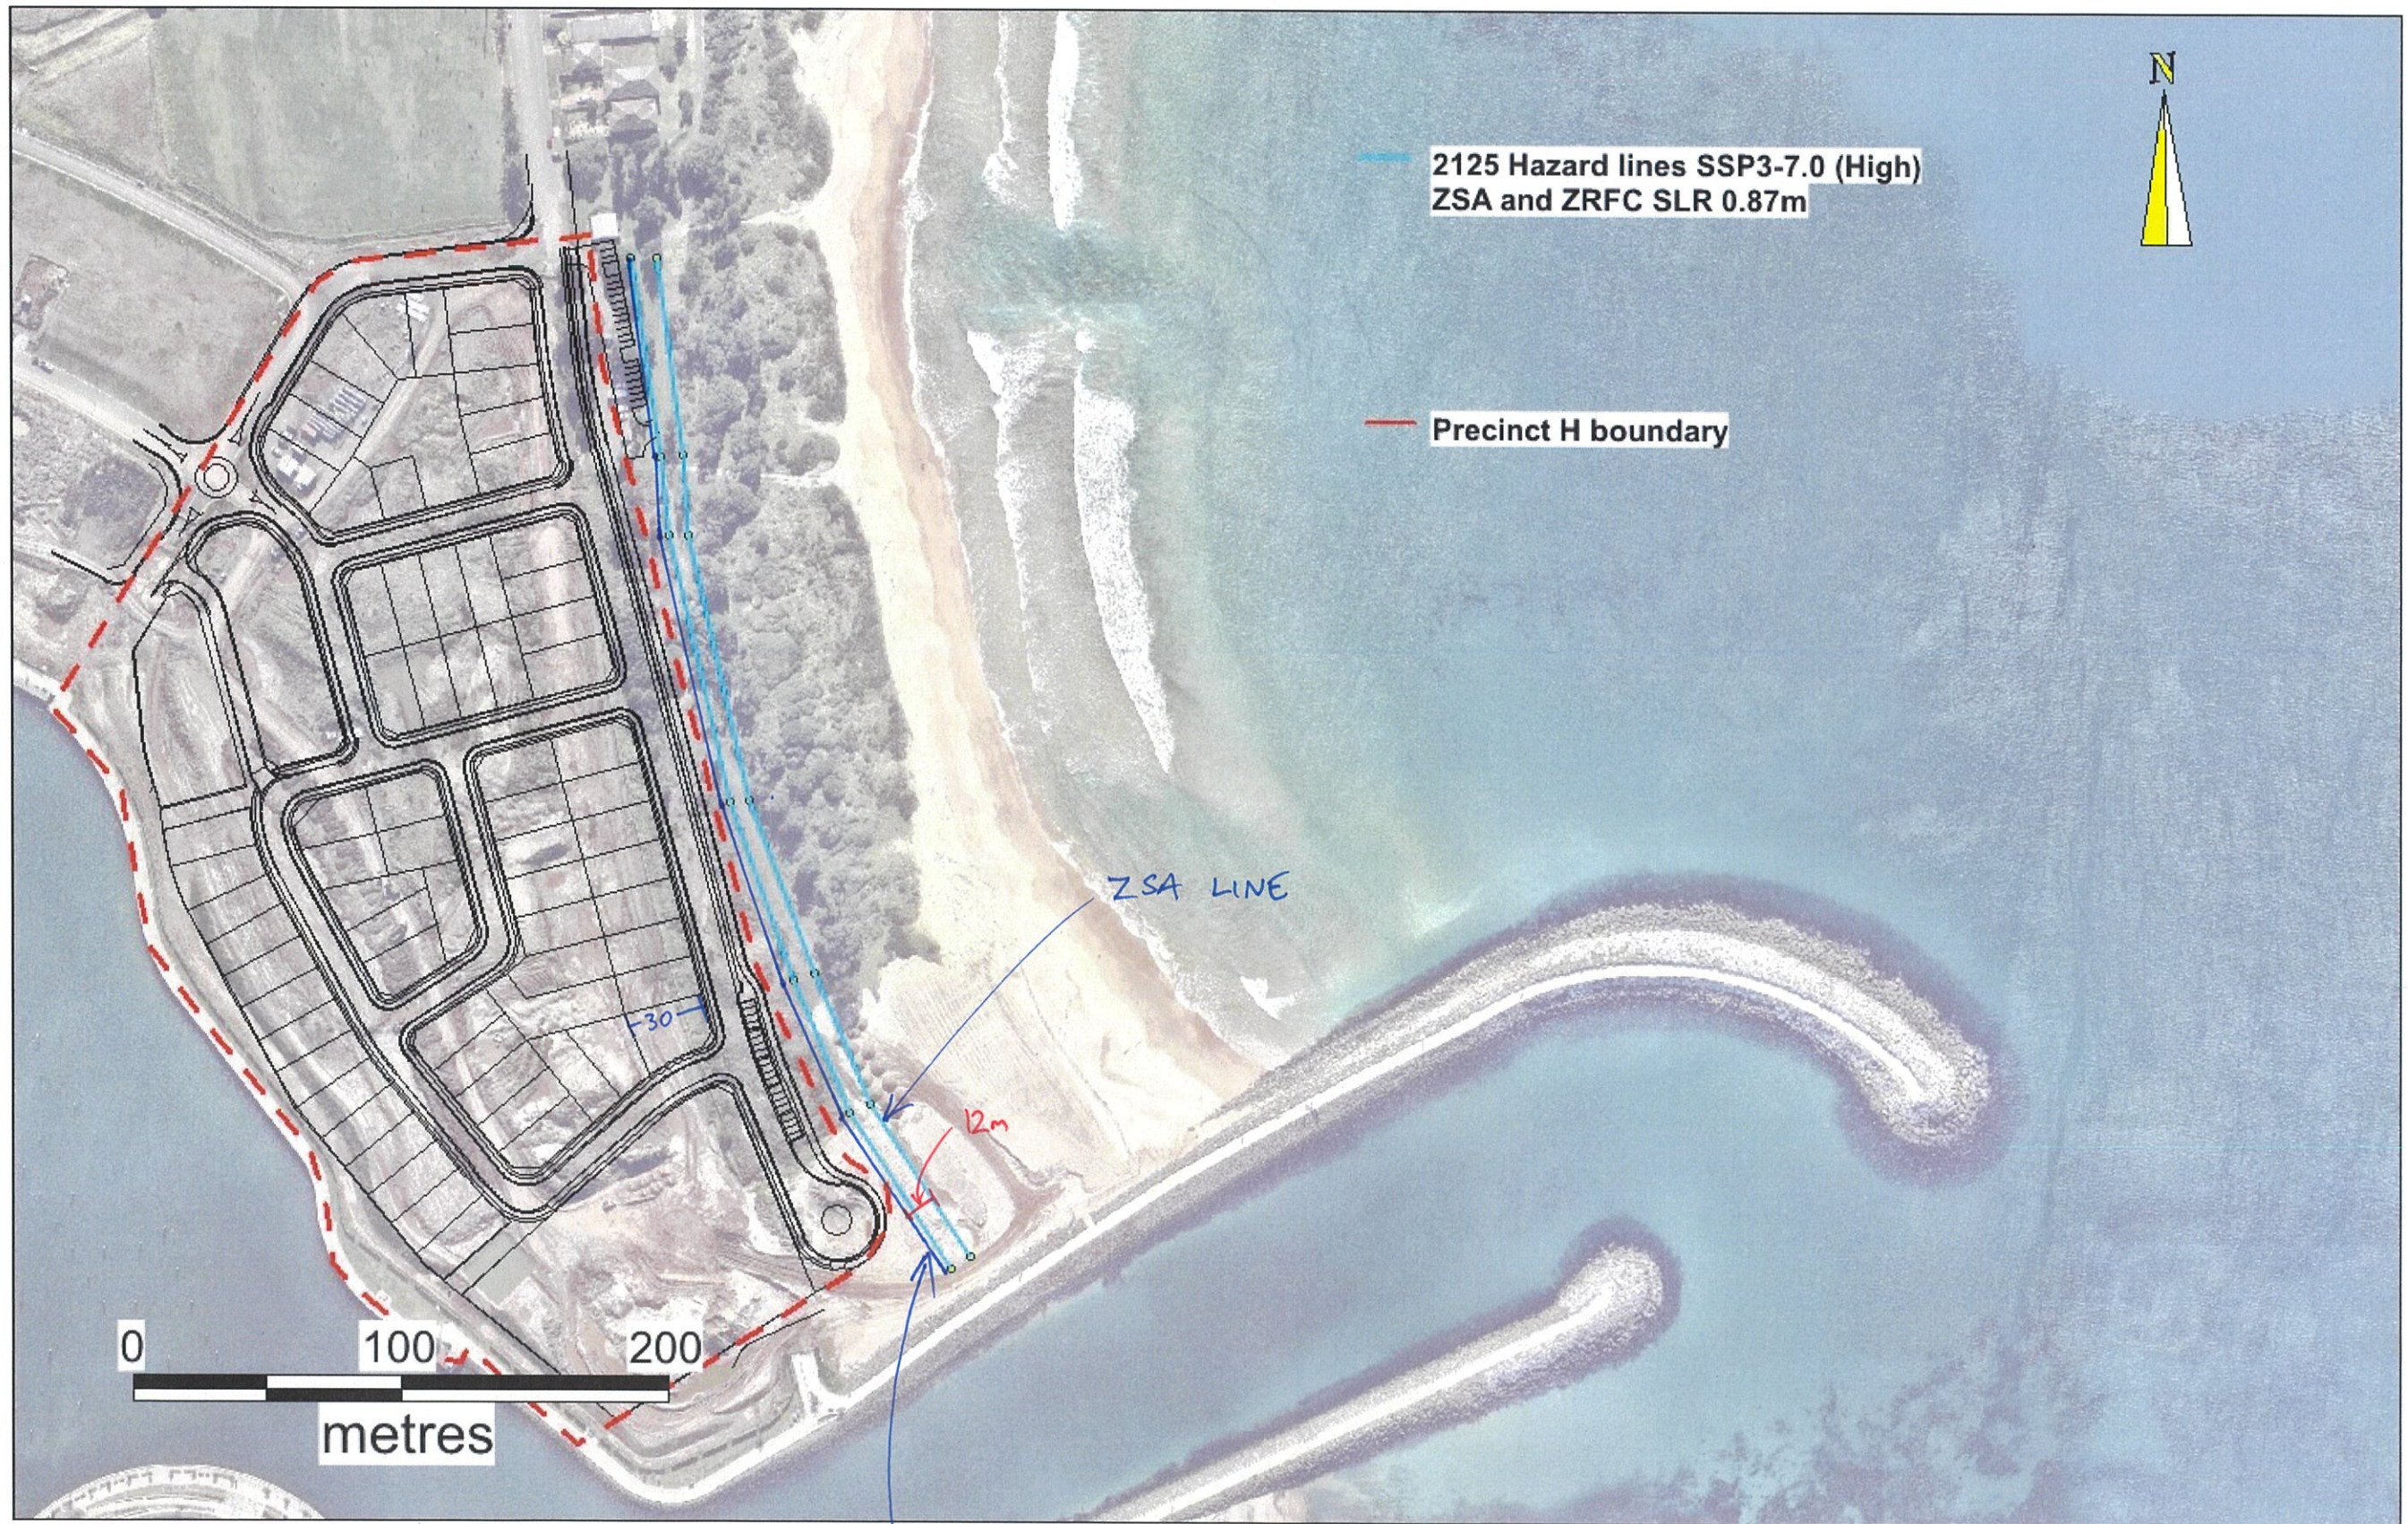

SCALE 1:2500 @ A3
(APPROXIMATE)

APPROXIMATE EXTENT OF SHEETFLOW, 12m FROM ZSA

AF 15/2/23