



MDR1
METAL DECK ROOF
SILVER




MDR2
METAL DECK ROOF
CHARCOAL



MC1
METAL CLADDING
CHARCOAL



MC2
METAL CLADDING
LIGHT GREY

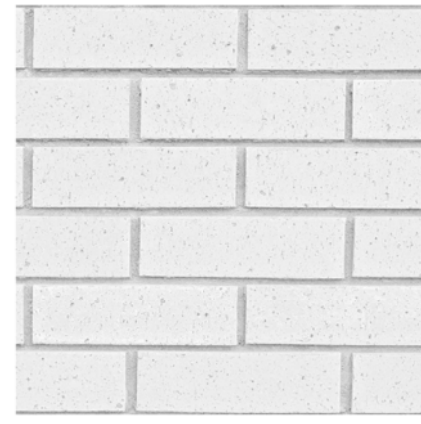

BR1
FACE BRICK
WHITE



BR2
FACE BRICK, GLAZED
WHITE



LVL
EXPRESSED STRUCTURE
LAMINATED VENEER
LUMBER




ML
MECHANICAL LOUVRES
CHARCOAL



AFW
POWDERCOATED
WINDOW FRAMES
MONUMENT



LANDMARK SHED ROOF FORM

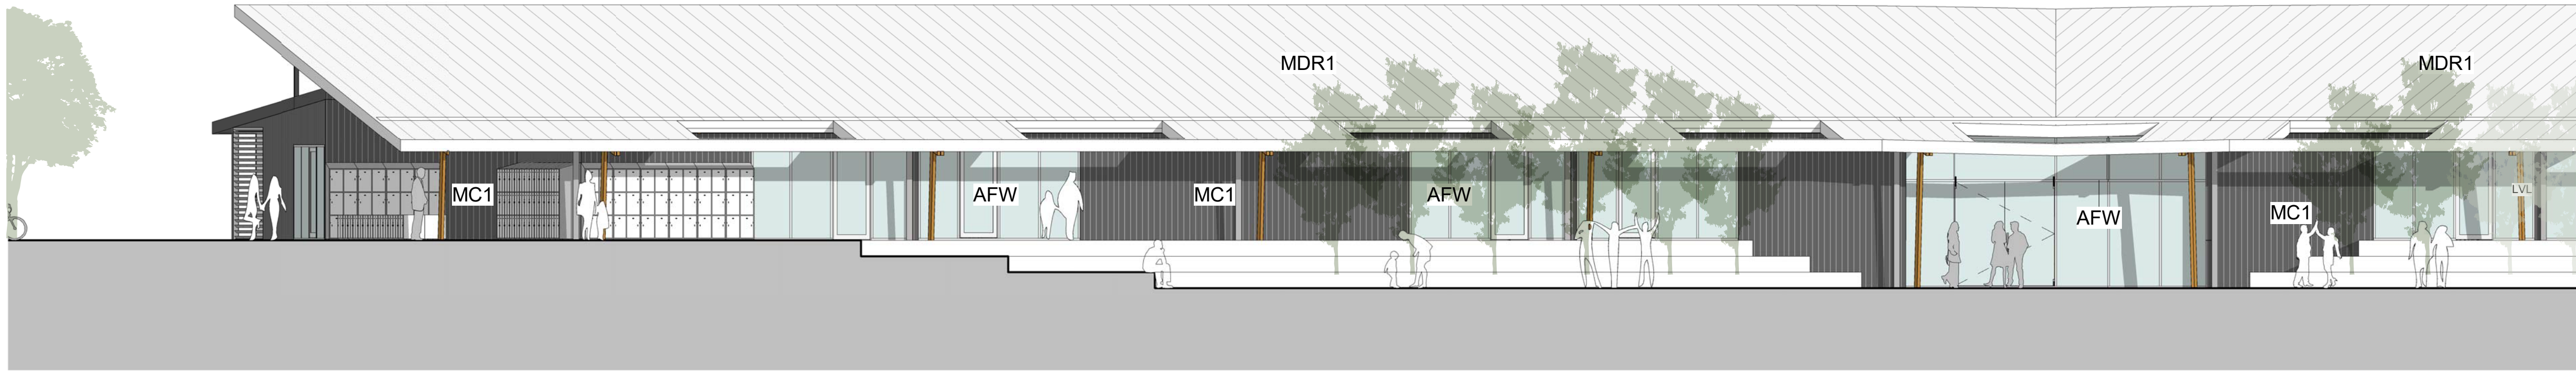

CIVIC-SIDE WOOD COLLUNADE



TECHNICAL-SIDE METAL CLADDING



SERVICE SPACES : BRICK BOXES



The Anglican School Googong
Senior School Hub

DRAWING TITLE:
EXTERIOR MATERIAL PALETTE

Rev	Description	By	Date
1	DEVELOPMENT APPLICATION	TF	20.09.2019

DATE:
20/09/19

DRAWING NUMBER:
DA-30-03

SCALE:
1 : 100 @ A1

Cox Architecture
Level 1, 19 Eastlake Parade,
Kingston, ACT 2604, Australia
T + 61 2 6239 6255
www.coxarchitecture.com.au

COX