


1 DETAIL: TYPICAL DECIDUOUS TREE PLANTING
SCALE: 1:20@A1 - 1:40@A3



2 DETAIL: TYPICAL SHRUB PLANTING ON GRADE
SCALE: 1:10@A1 - 1:20@A3

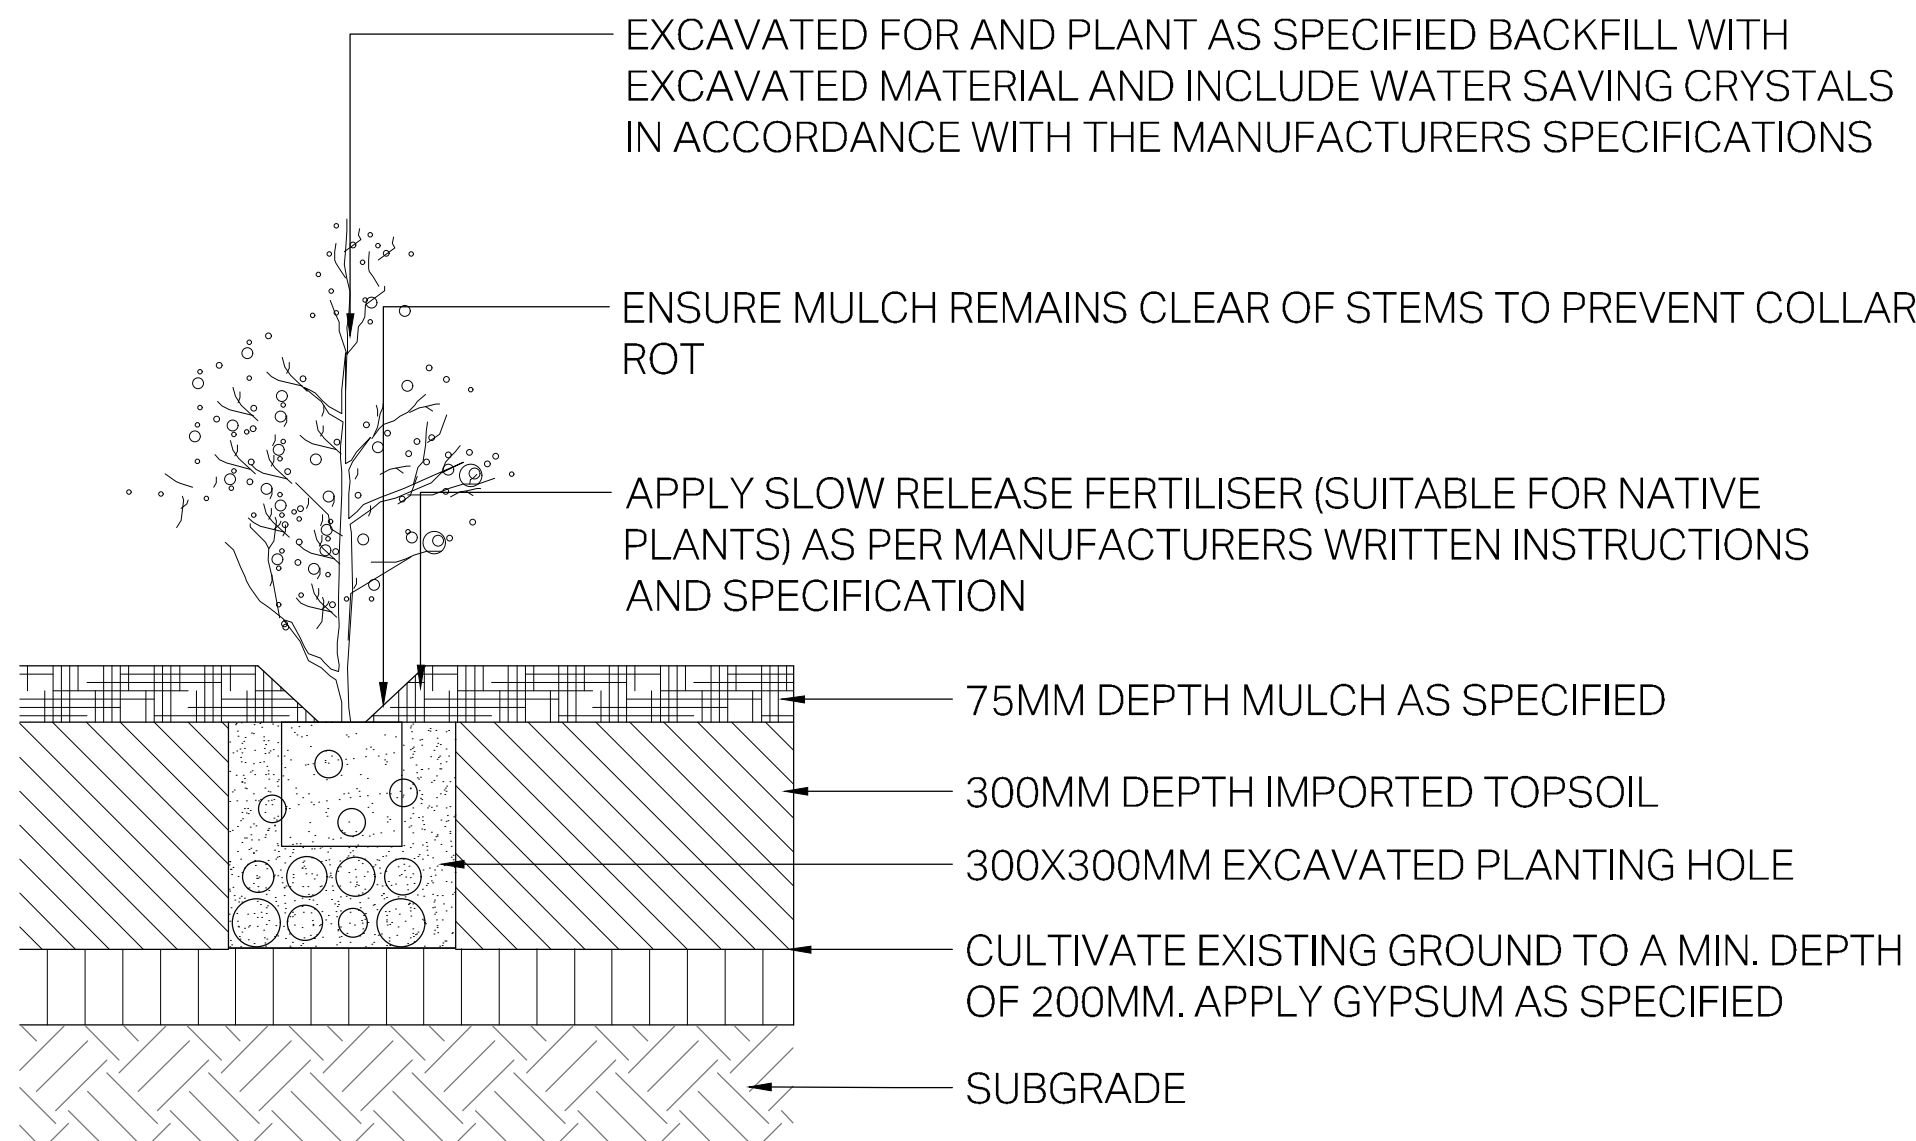