



Pty Ltd. Use only figured dimensions. Any other required dimensions are to be referred to and supplied by the landscape architect. All discrepancies to be referred to the project manager and Arcadia Design Group Pty Ltd prior to construction. Ensure compliance with the Building Code of Australia and all relevant Australian Standards and Authority requirements.

DRAFT

L	DRAFT FOR INFORMATION	21.02.2024
K	DA AMENDMENT SUBMISSION	11.08.2023
J	DRAFT DA RESUBMISSION	14.07.2023
I	70% DD ISSUE	16.12.2022
H	50% DD ISSUE	18.11.2022
G	50% DD ISSUE	04.11.2022
F	50% DD ISSUE	21.10.2022
E	ISSUE FOR INFORMATION	06.10.2022
D	DA SUBMISSION	12.08.2022

Revision Revision Description Revision Date

Project
ST. GEORGE ILLAWARRA DRAGONS
COMMUNITY & HIGH PERFORMANCE CENTRE

Project Status
Development Application

Client


Drawing No. Drawing Name
0002 LANDSCAPE MASTERPLAN

Job No. 21-787
Issue L
Scale 1: 1000 @ A1


Sydney, Suite 70, Jones Bay Wharf, 26-32 Pirrama Road, Pyrmont NSW 2009
E sydney@arcadiala.com.au
T 02 8571 2900

ARCADIA

Pty Ltd. Use only figured dimensions. Any other required dimensions are to be referred to and supplied by the landscape architect. All discrepancies to be referred to the project manager and Arcadia Design Group Pty Ltd prior to construction. Ensure compliance with the Building Code of Australia and all relevant Australian Standards and Authority requirements.

Keyplan

DRAFT

L	DRAFT FOR INFORMATION	21.02.2024
K	DA AMENDMENT SUBMISSION	11.08.2023
J	DRAFT DA RESUBMISSION	14.07.2023
I	70% DD ISSUE	16.12.2022
H	50% DD ISSUE	18.11.2022
G	50% DD ISSUE	04.11.2022
F	50% DD ISSUE	21.10.2022
E	ISSUE FOR INFORMATION	06.10.2022
D	DA SUBMISSION	12.08.2022

Revision Revision Description Revision Date

Project

ST. GEORGE ILLAWARRA DRAGONS
COMMUNITY & HIGH PERFORMANCE CENTRE

Project Status

Development Application

Client



Drawing No.

1001

Drawing Name

**LANDSCAPE
DETAIL PLAN
01**

Job No.

21-787

Issue

L

Scale

1: 100 @ A1

0 1 2 3 4 5m

Sydney, Suite 70, Jones Bay Wharf, 26-32 Pirrama Road, Pyrmont NSW 2009
E sydney@arcadiala.com.au
T 02 8571 2900

ARCADIA

Pty Ltd. Use only figured dimensions. Any other required dimensions are to be referred to and supplied by the landscape architect. All discrepancies to be referred to the project manager and Arcadia Design Group Pty Ltd prior to construction. Ensure compliance with the Building Code of Australia and all relevant Australian Standards and Authority requirements.

Keyplan

DRAFT

L	DRAFT FOR INFORMATION	21.02.2024
K	DA AMENDMENT SUBMISSION	11.08.2023
J	DRAFT DA RESUBMISSION	14.07.2023
I	70% DD ISSUE	16.12.2022
H	50% DD ISSUE	18.11.2022
G	50% DD ISSUE	04.11.2022
F	50% DD ISSUE	21.10.2022
E	ISSUE FOR INFORMATION	06.10.2022
D	DA SUBMISSION	12.08.2022

Revision Revision Description Revision Date

Project
ST. GEORGE ILLAWARRA DRAGONS
COMMUNITY & HIGH PERFORMANCE CENTRE

Project Status
Development Application

Client


Drawing No. Drawing Name
1002 LANDSCAPE DETAIL PLAN 02

Job No. 21-787
Issue L
Scale 1: 100 @ A1
0 1 2 3 4 5m

Sydney, Suite 70, Jones Bay Wharf, 26-32 Pirrama Road, Pyrmont NSW 2009
E sydney@arcadiala.com.au
T 02 8571 2900

ARCADIA

1
20

30

40

50

40

1
5000

ALA_Matrix 05
351 m²
In x527
Ju x527
Lh x527
Lt x527

ALA_Matrix 05
534 m²
In x802
Ju x802
Lh x802
Lt x802

W-01

TW 3600

BW 3150

PV-05

1:75

RL 3130

LA-05

1:3

1:4

1:3

1:67

RL 3130

1:22

RL 3600

PV-03

1:22

1:3

1:3

1:3

RL 3130

PV-05

W-01

W-01

PV-05

PV-02

LA-05

1:4

1:4

1:3

1:4

1:4

1:3

RL 3130

TW 3656

W-01

PV-05

RL 3206

1:42

1:41

EC

Pty Ltd. Use only figured dimensions. Any other required dimensions are to be referred to and supplied by the landscape architect. All discrepancies to be referred to the project manager and Arcadia Design Group Pty Ltd prior to construction. Ensure compliance with the Building Code of Australia and all relevant Australian Standards and Authority requirements.

Keyplan

DRAFT

L	DRAFT FOR INFORMATION	21.02.2024
K	DA AMENDMENT SUBMISSION	11.08.2023
J	DRAFT DA RESUBMISSION	14.07.2023
I	70% DD ISSUE	16.12.2022
H	50% DD ISSUE	18.11.2022
G	50% DD ISSUE	04.11.2022
F	50% DD ISSUE	21.10.2022
E	ISSUE FOR INFORMATION	06.10.2022
D	DA SUBMISSION	12.08.2022

Revision Revision Description Revision Date

Project

ST. GEORGE ILLAWARRA DRAGONS
COMMUNITY & HIGH PERFORMANCE CENTRE

Project Status

Development Application

Client



Drawing No.

1003

Drawing Name

LANDSCAPE DETAIL PLAN 03

Job No.

21-787

Issue

L

Scale

1: 100 @ A1

0 1 2 3 4 5m

Sydney, Suite 70, Jones Bay Wharf, 26-32 Pirrama Road, Pyrmont NSW 2009
E sydney@arcadiala.com.au
T 02 8571 2900

ARCADIA

Pty Ltd. Use only figured dimensions. Any other required dimensions are to be referred to and supplied by the landscape architect. All discrepancies to be referred to the project manager and Arcadia Design Group Pty Ltd prior to construction. Ensure compliance with the Building Code of Australia and all relevant Australian Standards and Authority requirements.

Keyplan

DRAFT

L	DRAFT FOR INFORMATION	21.02.2024
K	DA AMENDMENT SUBMISSION	11.08.2023
J	DRAFT DA RESUBMISSION	14.07.2023
I	70% DD ISSUE	16.12.2022
H	50% DD ISSUE	18.11.2022
G	50% DD ISSUE	04.11.2022
F	50% DD ISSUE	21.10.2022
E	ISSUE FOR INFORMATION	06.10.2022
D	DA SUBMISSION	12.08.2022

Revision Revision Description Revision Date

Project

ST. GEORGE ILLAWARRA DRAGONS
COMMUNITY & HIGH PERFORMANCE CENTRE

Project Status

Development Application

Client



Drawing No.

1004

Drawing Name

**LANDSCAPE
DETAIL PLAN
04**

Job No.

21-787

Issue

L

Scale

1: 100 @ A1

0 1 2 3 4 5m

Sydney, Suite 70, Jones Bay Wharf, 26-32 Pirrama Road, Pyrmont NSW 2009
E sydney@arcadiala.com.au
T 02 8571 2900

ARCADIA

DRAFT

L	DRAFT FOR INFORMATION	21.02.2024
K	DA AMENDMENT SUBMISSION	11.08.2023
J	DRAFT DA RESUBMISSION	14.07.2023
I	70% DD ISSUE	16.12.2022
H	50% DD ISSUE	18.11.2022
G	50% DD ISSUE	04.11.2022
F	50% DD ISSUE	21.10.2022
E	ISSUE FOR INFORMATION	06.10.2022
D	DA SUBMISSION	12.08.2022

Revision Revision Description Revision Date

Project
ST. GEORGE ILLAWARRA DRAGONS
COMMUNITY & HIGH PERFORMANCE CENTRE

Project Status
Development Application



Drawing No. 1005
Drawing Name LANDSCAPE DETAIL PLAN 05

Job No. 21-787
Issue L
Scale 1:100 @ A1
0 1 2 3 4 5m

Sydney, Suite 70, Jones Bay Wharf, 26-32 Pirrama Road, Pyrmont NSW 2009
E sydney@arcadiala.com.au
T 02 8571 2900

ARCADIA

Pty Ltd. Use only figured dimensions. Any other required dimensions are to be referred to and supplied by the landscape architect. All discrepancies to be referred to the project manager and Arcadia Design Group Pty Ltd prior to construction. Ensure compliance with the Building Code of Australia and all relevant Australian Standards and Authority requirements.

Keyplan

DRAFT

L	DRAFT FOR INFORMATION	21.02.2024
K	DA AMENDMENT SUBMISSION	11.08.2023
J	DRAFT DA RESUBMISSION	14.07.2023
I	70% DD ISSUE	16.12.2022
H	50% DD ISSUE	18.11.2022
G	50% DD ISSUE	04.11.2022
F	50% DD ISSUE	21.10.2022
E	ISSUE FOR INFORMATION	06.10.2022
D	DA SUBMISSION	12.08.2022

Revision Revision Description Revision Date

Project

ST. GEORGE ILLAWARRA DRAGONS
COMMUNITY & HIGH PERFORMANCE CENTRE

Project Status

Development Application

Client



Drawing No.

1006

Drawing Name

**LANDSCAPE
DETAIL PLAN
06**

Job No.

21-787

Issue

L

Scale

1: 100 @ A1

0 1 2 3 4 5m

Sydney, Suite 70, Jones Bay Wharf, 26-32 Pirrama Road, Pyrmont NSW 2009
E sydney@arcadiala.com.au
T 02 8571 2900

ARCADIA

ALA_Matrix 04
239 m²
Dc x215
Em x72
Gd x36
Li x215
Mp x192
Pl x48

ALA_Matrix 04
640 m²
Dc x576
Em x192
Gd x96
Li x576
Mp x512
Pl x128

PV-03

LA-04

CF

CG

BM

CF

EC

ET

Pty Ltd. Use only figured dimensions. Any other required dimensions are to be referred to and supplied by the landscape architect. All discrepancies to be referred to the project manager and Arcadia Design Group Pty Ltd prior to construction. Ensure compliance with the Building Code of Australia and all relevant Australian Standards and Authority requirements.

Keyplan

DRAFT

L	DRAFT FOR INFORMATION	21.02.2024
K	DA AMENDMENT SUBMISSION	11.08.2023
J	DRAFT DA RESUBMISSION	14.07.2023
I	70% DD ISSUE	16.12.2022
H	50% DD ISSUE	18.11.2022
G	50% DD ISSUE	04.11.2022
F	50% DD ISSUE	21.10.2022
E	ISSUE FOR INFORMATION	06.10.2022
D	DA SUBMISSION	12.08.2022

Revision Revision Description Revision Date

Project
ST. GEORGE ILLAWARRA DRAGONS
COMMUNITY & HIGH PERFORMANCE CENTRE

Project Status
Development Application




Drawing No. Drawing Name
1007 LANDSCAPE DETAIL PLAN 07


Job No. 21-787
Issue L
Scale 1: 100 @ A1
0 1 2 3 4 5m

Sydney, Suite 70, Jones Bay Wharf, 26-32 Pirrama Road, Pyrmont NSW 2009
E sydney@arcadiala.com.au
T 02 8571 2900

ARCADIA

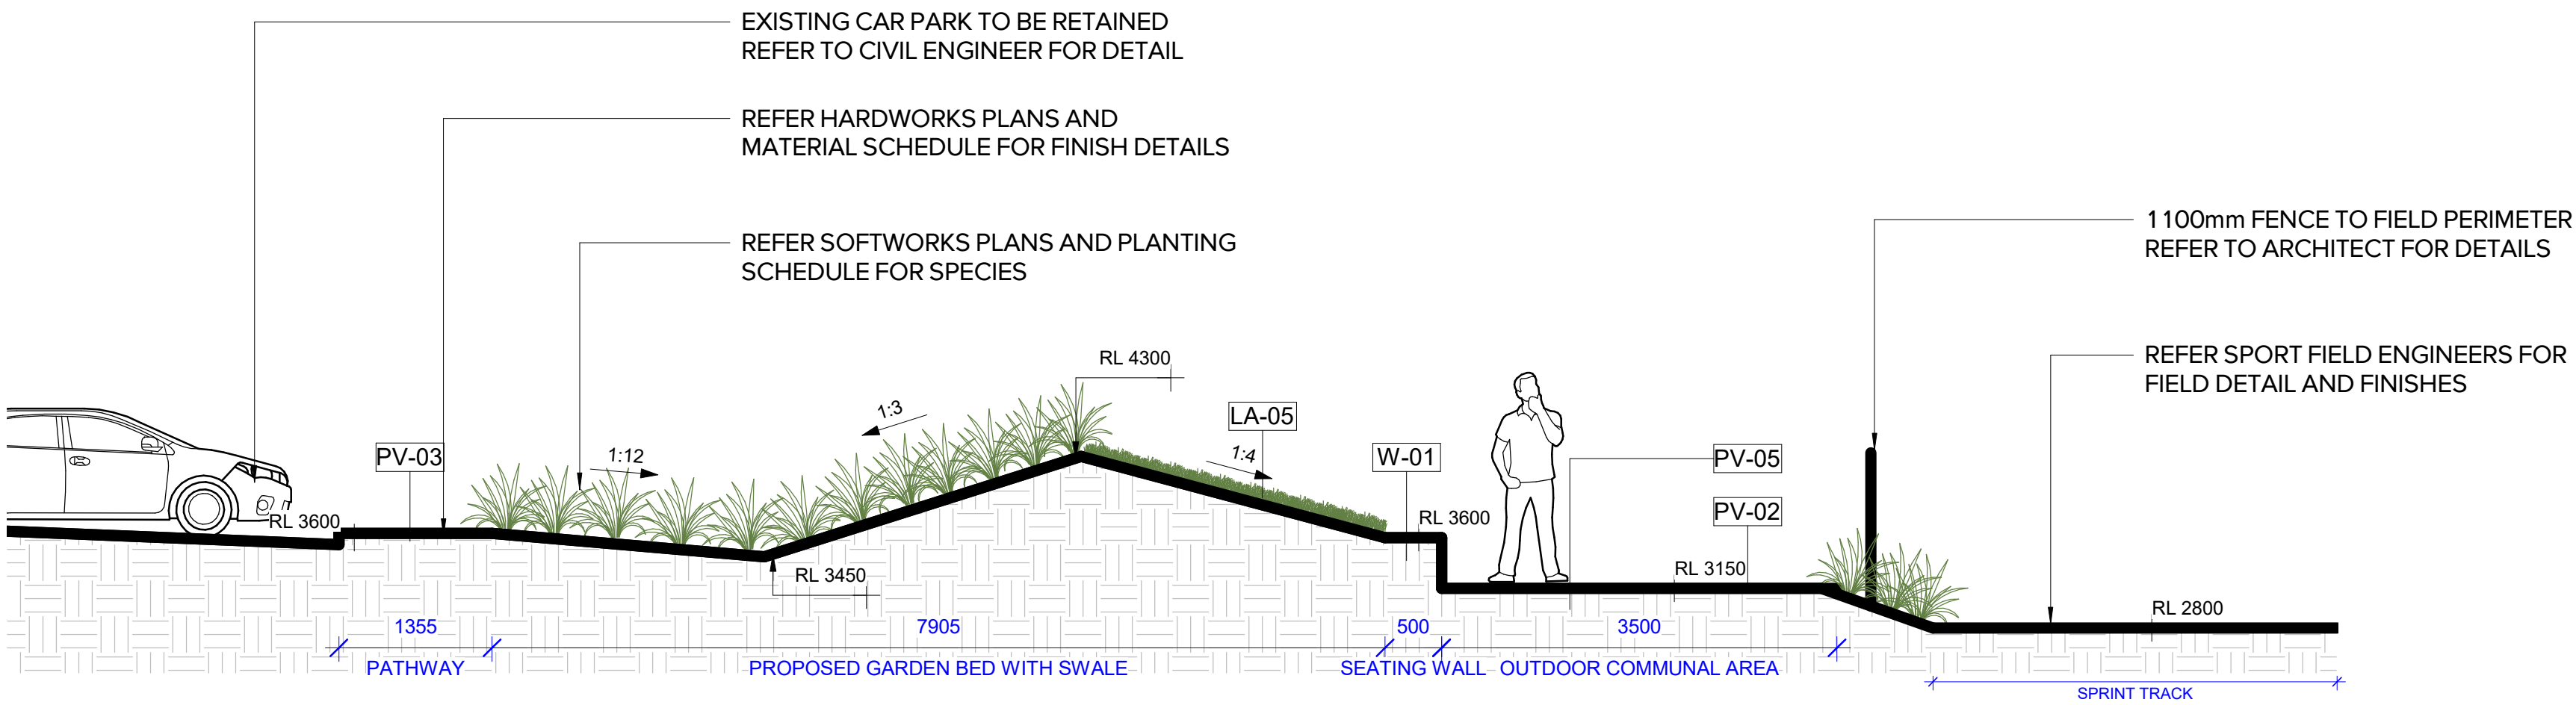

1 SECTION 01
1 : 50

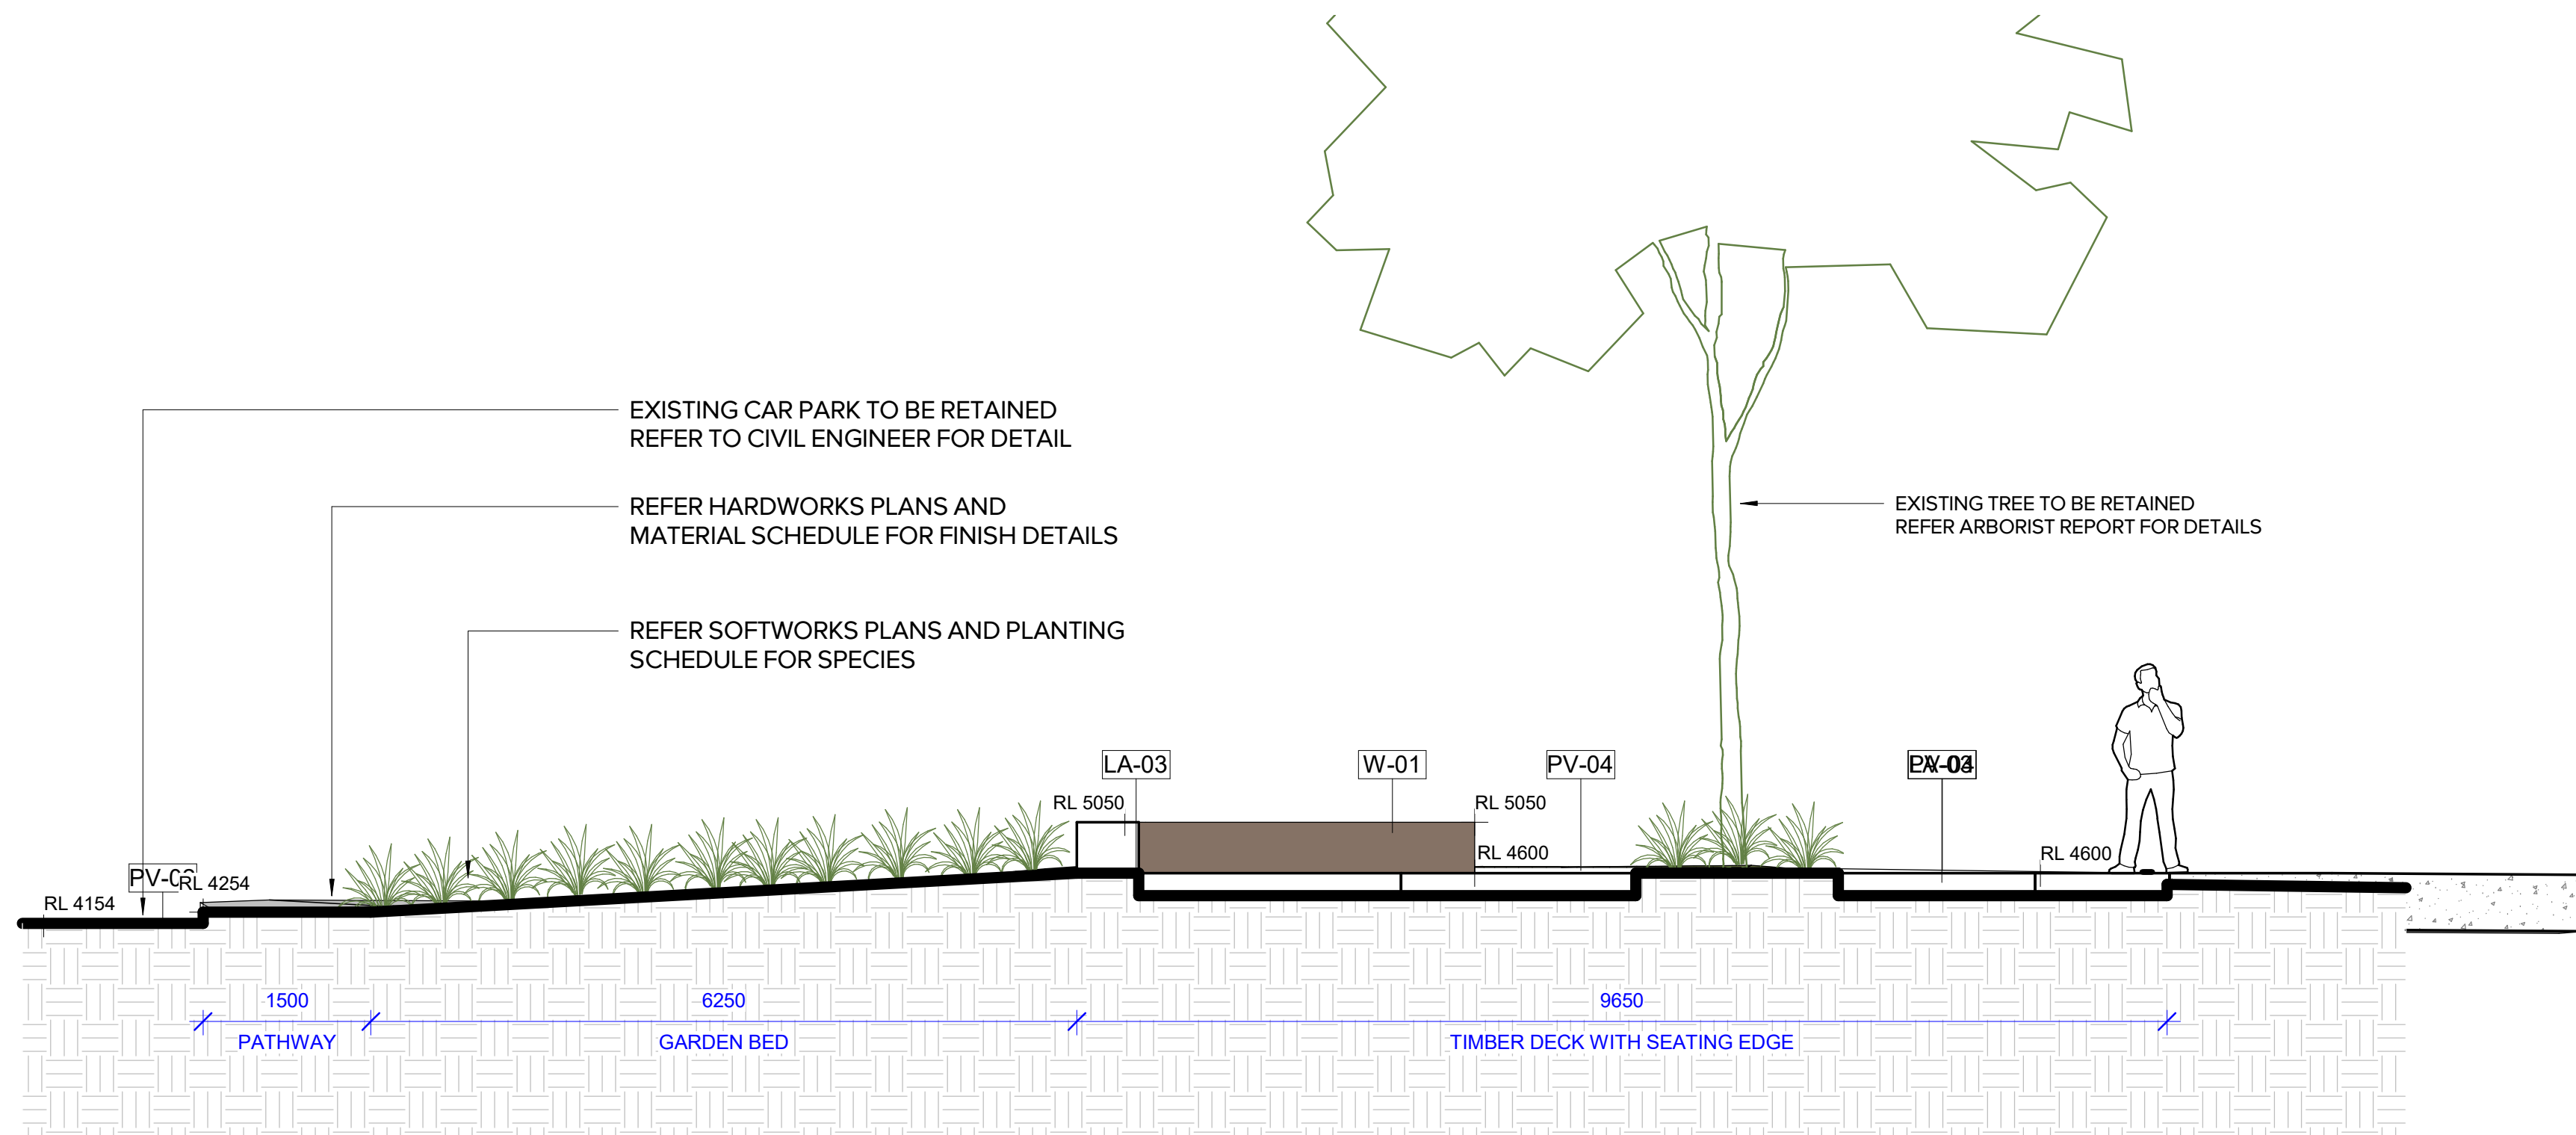

2 SECTION 02
1 : 50

Pty Ltd. Use only figured dimensions. Any other required dimensions are to be referred to and supplied by the landscape architect. All discrepancies to be referred to the project manager and Arcadia Design Group Pty Ltd prior to construction. Ensure compliance with the Building Code of Australia and all relevant Australian Standards and Authority requirements.

Keyplan

DRAFT

M	DRAFT FOR INFORMATION	21.02.2024
L	70% DD - TENDER ISSUE	21.08.2023
K	DA AMENDMENT SUBMISSION	11.08.2023
J	DRAFT DA RESUBMISSION	14.07.2023
I	70% DD ISSUE	16.12.2022
H	50% DD ISSUE	18.11.2022
G	50% DD ISSUE	04.11.2022
F	50% DD ISSUE	21.10.2022
E	ISSUE FOR INFORMATION	06.10.2022

Revision Revision Description Revision Date

Project

ST. GEORGE ILLAWARRA DRAGONS
COMMUNITY & HIGH PERFORMANCE CENTRE

Project Status

Development Application

Client



Drawing No.

5000

Drawing Name

LANDSCAPE SECTIONS

Job No.


21-787

Issue

M

Scale

1:50 @ A1

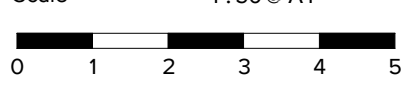

Sydney, Suite 70, Jones Bay Wharf, 26-32 Pirrama Road, Pyrmont NSW 2009
E sydney@arcadiala.com.au
T 02 8571 2900

ARCADIA