
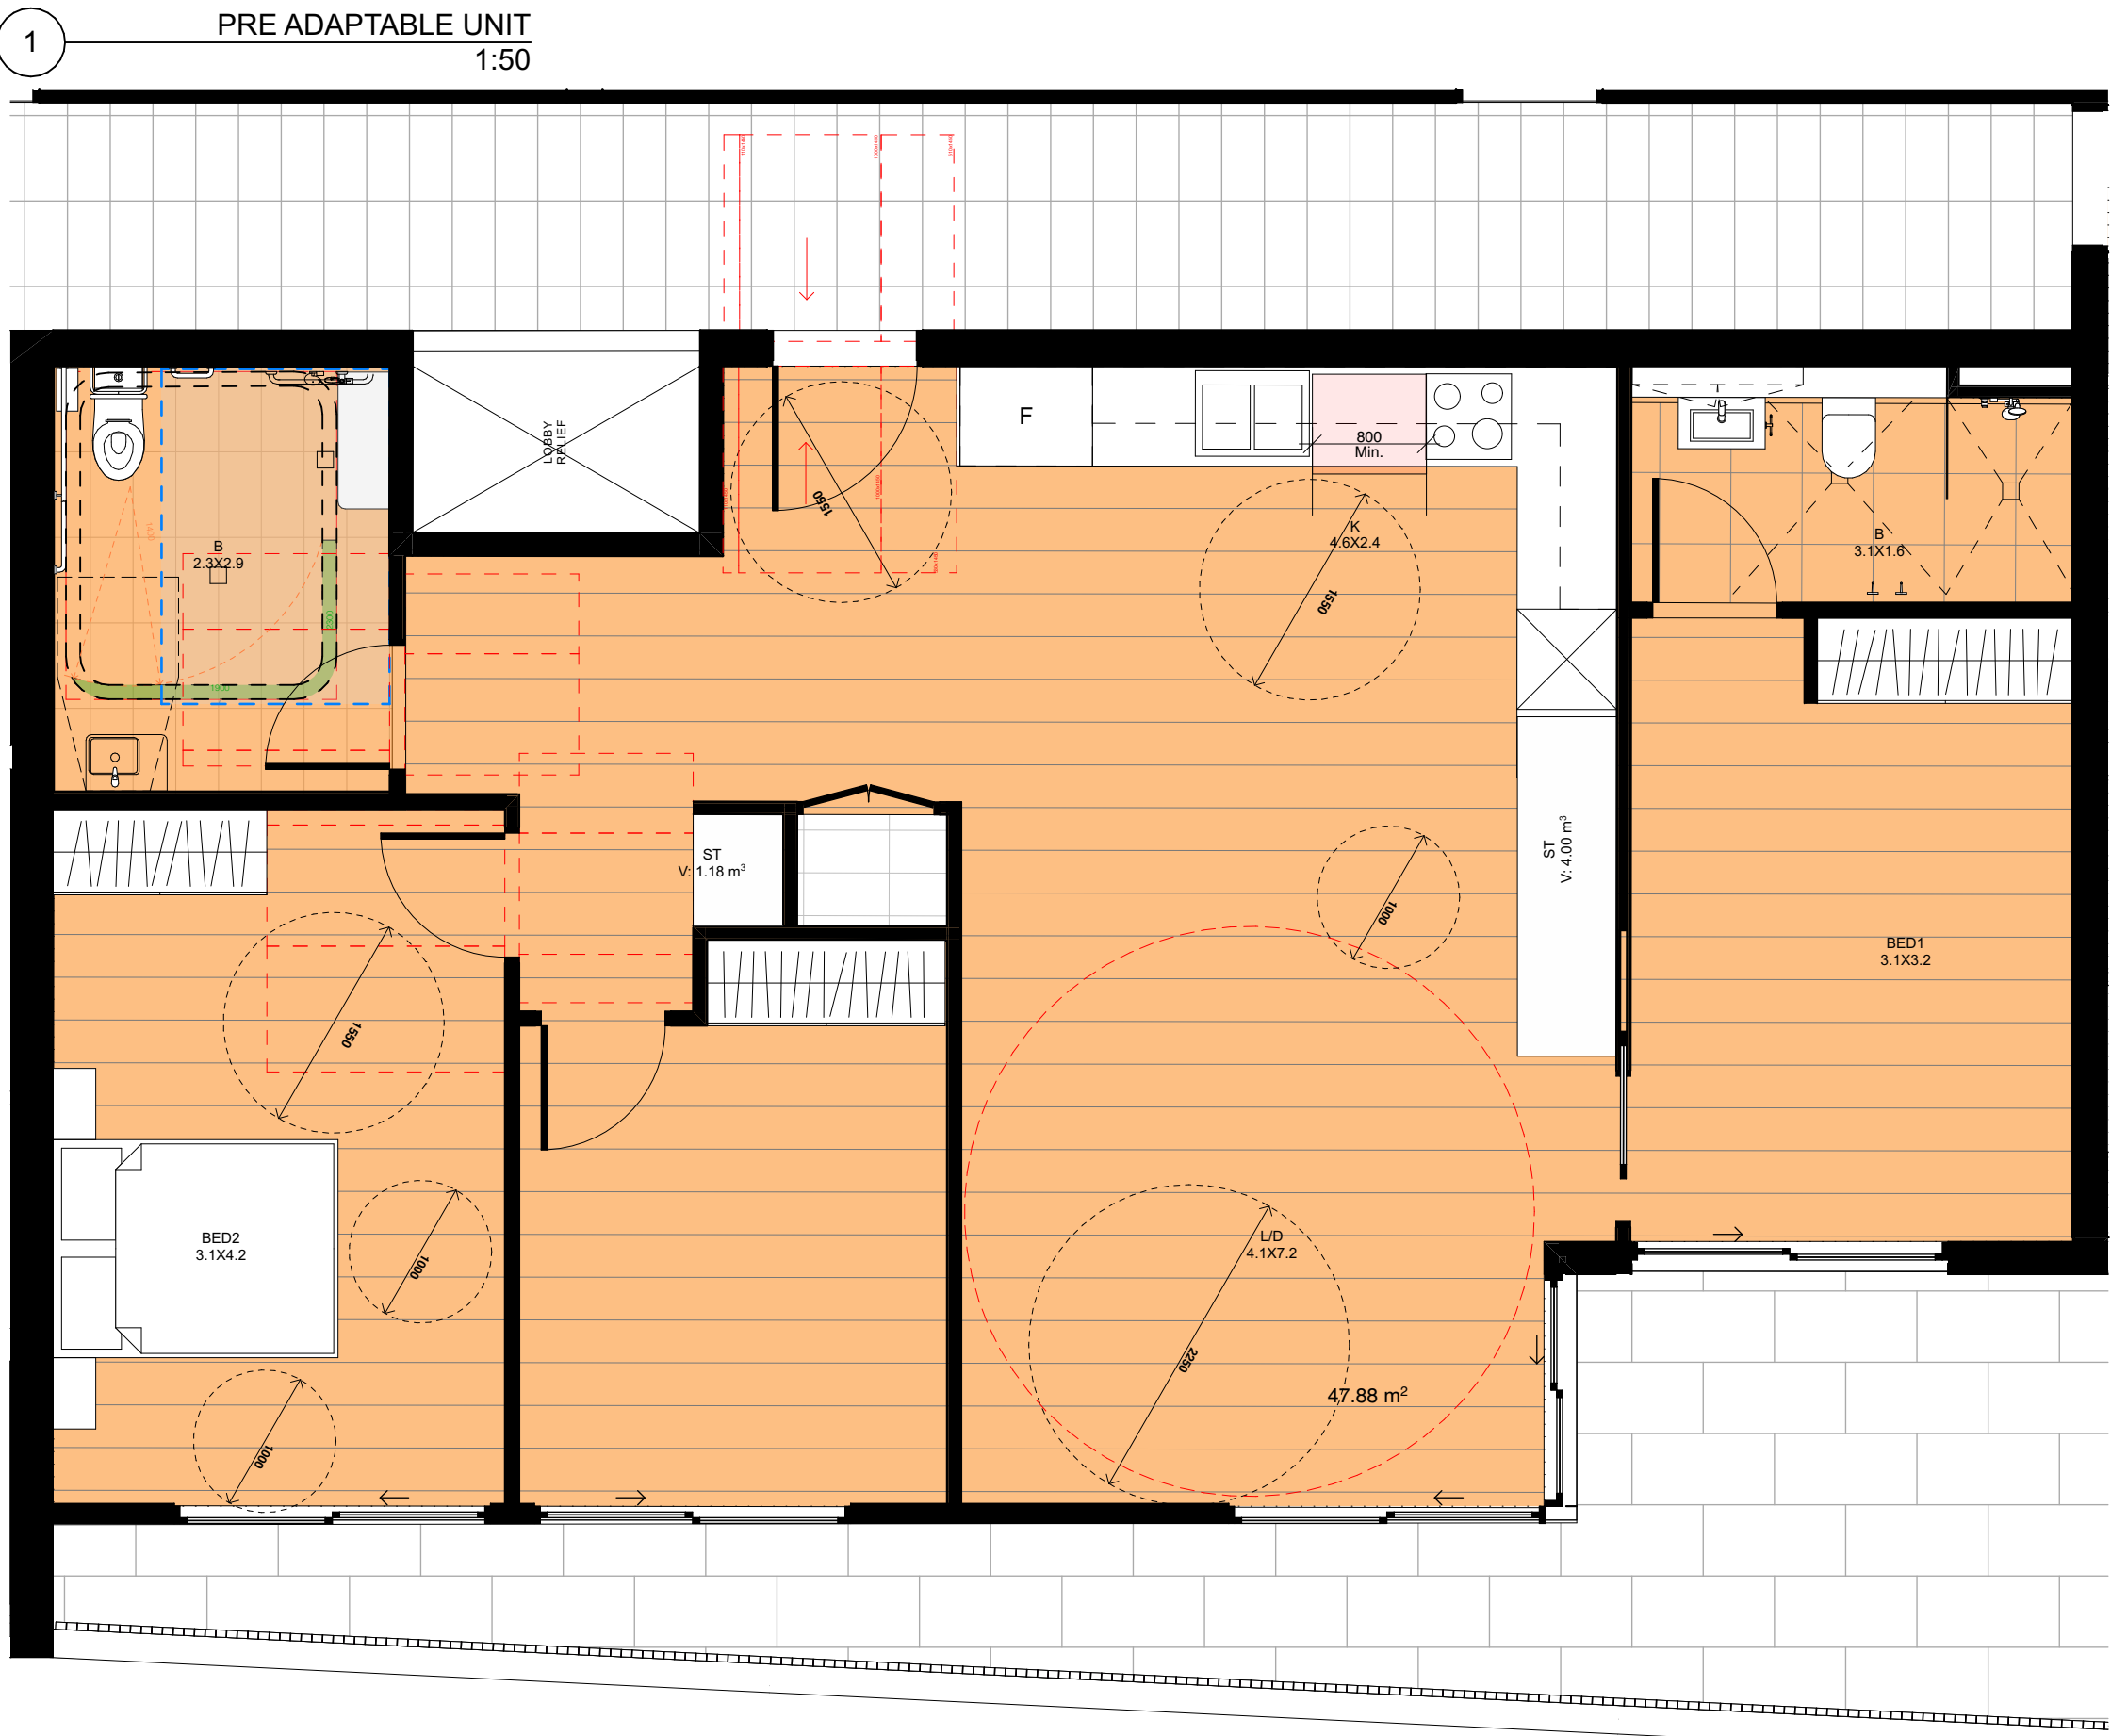


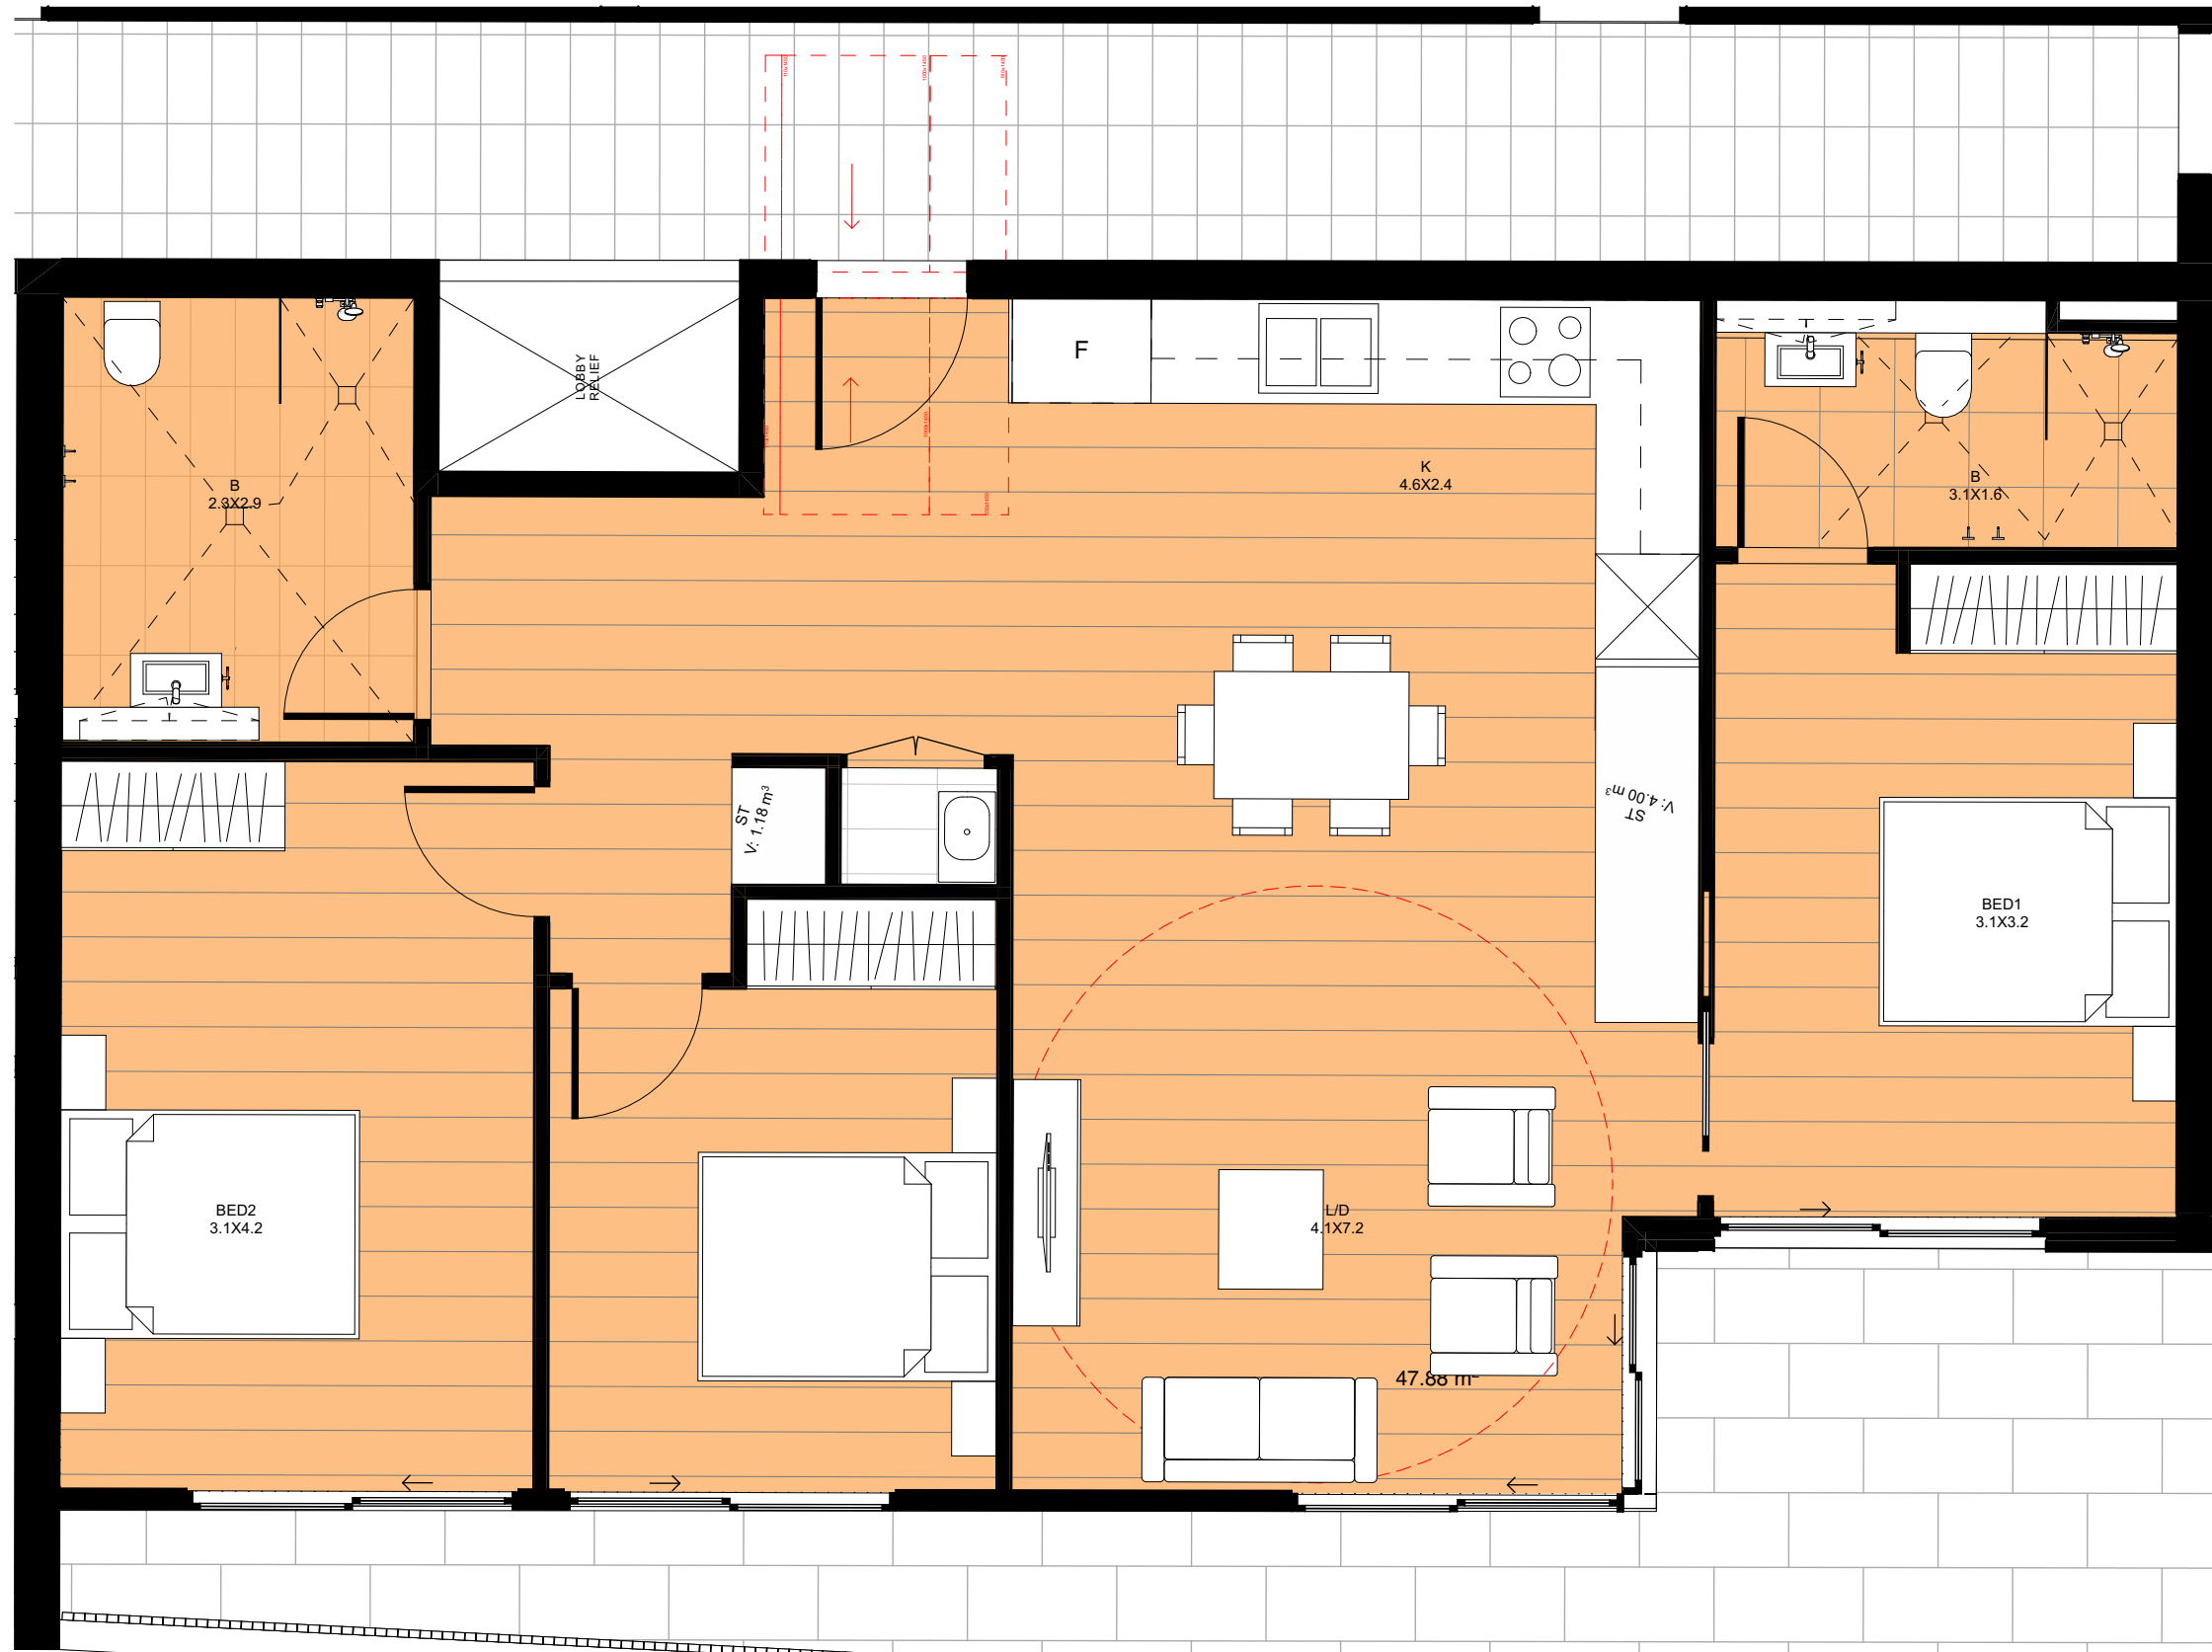

LEGEND:

ONE BEDROOM UNIT		LIVABLE UNIT	
TWO BEDROOM UNIT			
THREE BEDROOM UNIT			
RETAIL		ADAPTABLE UNIT	

ADAPTABLE UNITS		
LEVEL	UNIT NUMBER	2B & 3B
LEVEL 02	0213	1
LEVEL 03	0312	1
LEVEL 04	B0406	1
	B0407	1
LEVEL 05	B0506	1
	B0507	1
LEVEL 06	B0606	1
	B0607	1
LEVEL 07	B0706	1
	B0707	1
LEVEL 08	B0806	1
	B0807	1
LEVEL 09	B0906	1
	B0907	1
LEVEL 10	B1006	1
	B1007	1
LEVEL 11	B1106	1
	B1107	1
LEVEL 12	B1206	1
	B1207	1
LEVEL 13	B1306	1
	B1307	1
LEVEL 14	B1406	1
	B1407	1
LEVEL 15	B1506	1
	B1507	1
LEVEL 16	B1606	1
	B1607	1
		28

TOTAL NUMBER OF UNITS: 252

10% REQUIRED TO BE ADAPTABLE = 25.2

LIVABLE UNITS PROVIDED: 28

NOTES:

- UNIT ENTRIES TO COMPLY WITH AS 1428.1 AT PRE-ADAPTATION
- FACILITIES ARE TO BE P-TRAPPED FOR FUTURE ADAPTATION
- BALCONY ENTRY TO BE LEVELLED

LEGEND:

- CIRCULATION CLEARANCES
- ELEMENTS TO BE DEMOLISHED

General Notes

DO NOT SCALE FROM DRAWING. USE FIGURED DIMENSIONS ONLY. CHECK ALL DIMENSIONS ON SITE BEFORE ANY MANUFACTURE OR CONSTRUCTION.

All dimensions are in millimetres unless stated otherwise.

All architectural drawings are to be read in conjunction with the relevant consultant documents. All dimensions and levels are to be checked and verified on site prior to the commencement of work, shop drawings or fabrication of any components. Refer all discrepancies to the Architect for determination. Drawings are not to be scaled, use only figured dimensions. This drawing is copyright and must not be retained, copied or used without the permission of BKA Architecture. This document has been prepared for and on behalf of the clients noted on the drawing. BKA Architecture's responsibility is to these clients only and not to any third party who may rely on these documents.

Nominated Architects (NSW) - John Baker 3552, John Kavanagh 5999

Rev	Date	Issue
01	7/6/2024	RFI AMENDMENTS

ACCESS
JAZZMYN STOL / EAST COAST ACCESSIBILITY
PO Box 4276, Sydney South NSW 1235
P: 02 9264 9089 T: 0418 985 617 E: jaz@ecapprovals.com.au

ACOUSTIC
DOMENIKI TSAGARIS, MOUSSA ZAIQOR - ACOUSTIC NOISE AND VIBRATION SOLUTIONS
SUITE 9, NO 438 FOREST RD, HURSTVILLE NSW 2220
P: 02 9793 1393 E: info@acousticsolutions.com.au

ARBORIST
DAVID COWENLOCK / SEASONED TREE CONSULTING
T: 0415 961 074 E: david@seasonedtreeconsulting.com.au

BCA
ALEKS STOJCEVIC
PO Box 2331, NORTH PARRAMATTA 1750
T: 0405 295 978 E: aleks@designrc.com.au

BASIX / NATHERS
MARTIN PINSON
Suite 241, 65-71 Belmore Rd, Randwick 2031
T: 0422 144 603 E: martin.pinson@integreco.com

CIVIL
Kamyar Evazzadeh
Suite 2.04, Building 3, 35-41 Waterloo Rd, Macquarie Park NSW 2113
T: 0401 843 236 E: kamyar@smartsstructs.com.au

GEOTECH
Joel Heining
Suite 101, Level 1, 1 Burelli Street, Wollongong, NSW 2500
T: 0475 554 383 E: joel.heining@elaustralia.com.au

HERITAGE
Ankita Powale / HERITAGE 21
Suites 3 & 48, 20 - 28 Maddox St, Alexandria NSW 2015
T: 02 9519 2521 E: ankita@heritage21.com.au

PHOTOMONTAGE
Dan Delavega / PREMIER 3D
Studio 101, 6-8 Clarke Street, Crows Nest NSW 2065
T: 0475 554 383 E: dan@premier3d.com

PLANNER
TROY LOVEDAY / PLANNING INGENUITY
Suite 210, 531-533 Kingsway, Miranda NSW 2228
T: 0448 878 712 E: troy@planningingenuity.com.au

QS
Rafael Bozionelos / ARCHI QS
Shop 3 | 350 Oxford Street, Bondi Junction NSW 2022
T: 02 9586 4401 E: rafael@archi-qs.com.au

SURVEYOR
GEOSURV / SAEID TAHIRI
P: 1300 554 675 M: 0411 756 547
E: saeid@geosurv.com.au

TRAFFIC
Bernard Lo / GENESIS TRAFFIC
T: 02 7255 8198 (Direct)
E: bernard@genesistraffic.com.au

WASTE
Tobias McPherson / ELEPHANTS FOOT
T: 02 975803510
E: tobias.mcpherson@elephantsfoot.com.au

WIND
ERIC YUEN / VIPAC
279 Normanby Road, Port Melbourne VIC 3207 Australia
T: 0447 895 144 E: eric@vipac.com.au



LEVEL 33
30A/44 Eva St, Riverwood NSW 2210
(02) 8199 1144

Architect
BKA Architecture

SYDNEY Suite 1.04, 77 Dunning Ave, Ringsdale NSW 2018 T: +61 2 9319 9200 E: bka@bka.com.au W: www.bka.com.au	NEWCASTLE Suite 4 19 Bolton St, Newcastle NSW 2300 T: +61 2 4926 5563	NORTH COAST Unit 1 10 Station St, Bangalow NSW 2479 T: +61 2 6687 2712
--	---	--

North

Scale at A1
1:50

Status
DA

Drawn
AC, AK, JY

Date
19/6/2024

Checked
JK

Project
2-4 Gladstone Ave / 357-363 Crown St
Wollongong NSW

Drawing
ADAPTABLE UNIT

Project No. 22003	Revision 01	Drawing No. A115
------------------------------------	------------------------------	-----------------------------------