



SHADOW STUDY - PROPOSED - 21 JUNE 9AM
1 : 500




SHADOW STUDY - PROPOSED - 21 JUNE 3PM
1 : 500



SHADOW STUDY - PROPOSED - 21 JUNE 12PM
1 : 500

LEGEND :
PERMISSIBLE SHADOW OUTLINE

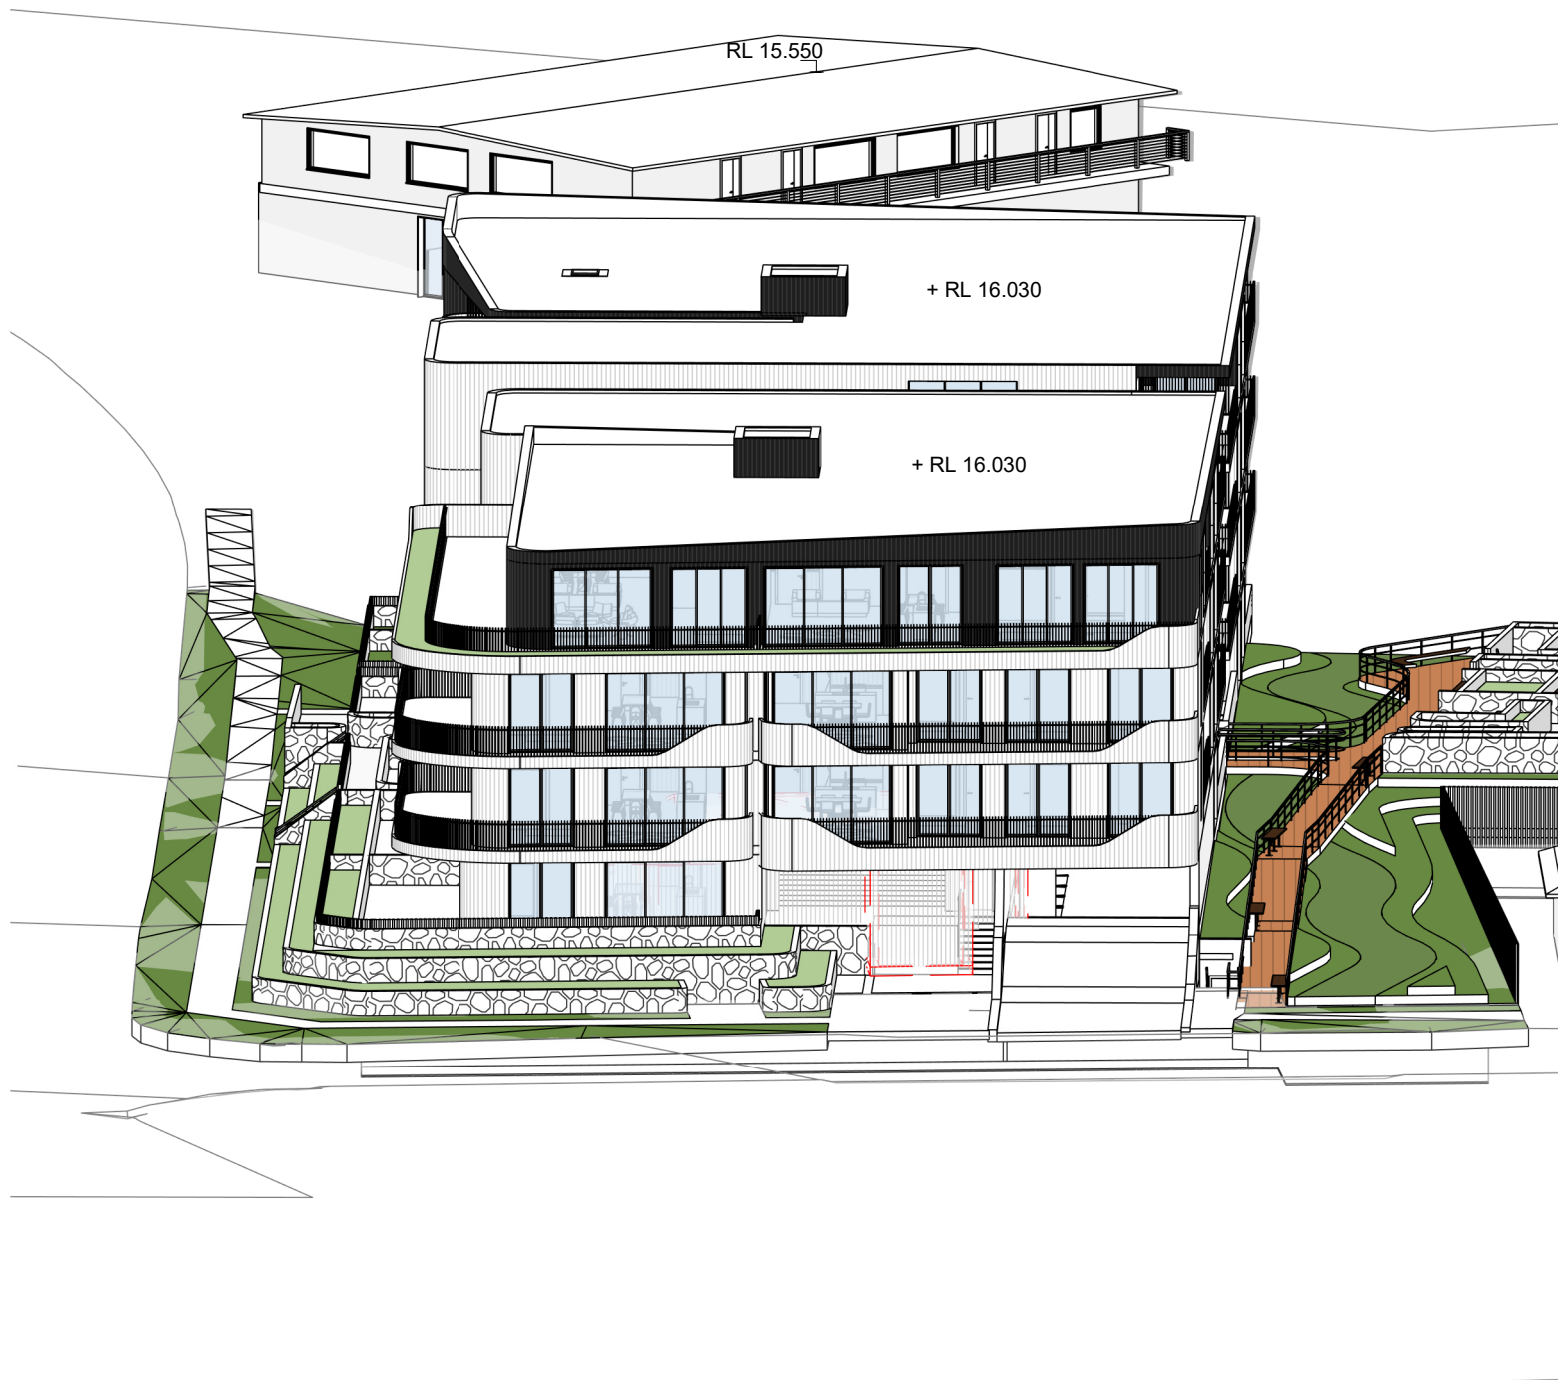

VIEW FROM SUN - 21 JUNE 9AM_TO NEIGHBOURING DWELLING

**PRELIMINARY
NOT FOR CONSTRUCTION
DEVELOPMENT APPLICATION**

Document Notes

Verify all dimensions on site before commencing work. Report all discrepancies to the architect prior to construction. Place Studio shall not be held responsible for any variations to specifications or drawings due to any discrepancies without consultation. Use figured dimensions in preference to scaled dimensions. Drawings made to larger scales and those showing particular parts of the works take precedence over drawings made to smaller scales of for general purposes. All work is to conform to relevant Australian Standards and Codes together with all Author's requirements and Regulations.

REV	DATE	DESCRIPTION	APP
A	21/03/2023	DA SUBMISSION	SK
B	24/11/2023	DA RFI Response	JA
C	03/09/2024	DA Submission	BA
D	18/12/2024	SEWER AMENDMENTS	BA
E	15/01/2025	RFI AMENDMENT	AA

ARCHITECT:

PLACE

S T U D I O

PLACE STUDIO AU PTY LTD |
74 KING ST, NEWTOWN, NSW 2042
T | 61 431 688 834 | J ALEXANDER-HATZPLIS NSW ARB #10535
W | www.PlaceStudio.com.au E | Studio@PlaceStudio.com.au

N

SCALE: As indicated @
A1

PROJECT:
#2021029
**HERADALE
BATEMANS BAY**
20 HERADALE PARADE
BATEMANS BAY
DRAWING TITLE:
**SHADOW DIAGRAM -
9AM -3PM**
SHEET NUMBER:
DA-8000
DATE: 15/01/2025

REV:
E

Copyright:
All rights reserved. This work is copyright and cannot be reproduced or copied by any means without the written permission of Place Studio AU PTY LTD. Any license, express or implied, to use this document for any purpose whatsoever is restricted to the terms of the agreement between Place Studio AU PTY LTD and the instructing party.

15/01/2025 1:33:02 PM