

SUPPLEMENTARY REPORT – ATTACHMENT A


ADDITIONAL CROSS SECTION PLANS



SCALE 1:1000 A3							 <p>ALLSPEC & PARTNERS</p> <p>BUILDING - LAND - GUIDANCE</p> <p>OFFICE 88 RITZROY STREET, TUMUT 2720 P. 0470 6598 793 E. admin@allspecap.com</p> <p>THE FULL SPECTRUM OF DEVELOPMENTS</p>	CLIENT: BELLETTES	Sheet 2 of 4		
ORIGIN OF LEVELS AHD						PROJECT: LANDFILL FILLING PLAN CROSS SECTION (YEARS 6 TO 8)		Rev	1	Size	A
CONTOUR INTERVAL ... <ORIGIN>								DATE: 6/07/2020			
DATUM: <DATUM>	No.	REVISIONS & AMENDMENTS			Drawn	Approved		Date	PLAN No. BELLETTES.dwg		



BUILDING - LAND - GUIDANCE
 OFFICE: 58 RITZROY STREET, TUNJUT, 2720
 P. 0410 6598 795 E: admin@allspecap.com
THE FULL SPECTRUM OF DEVELOPMENTS

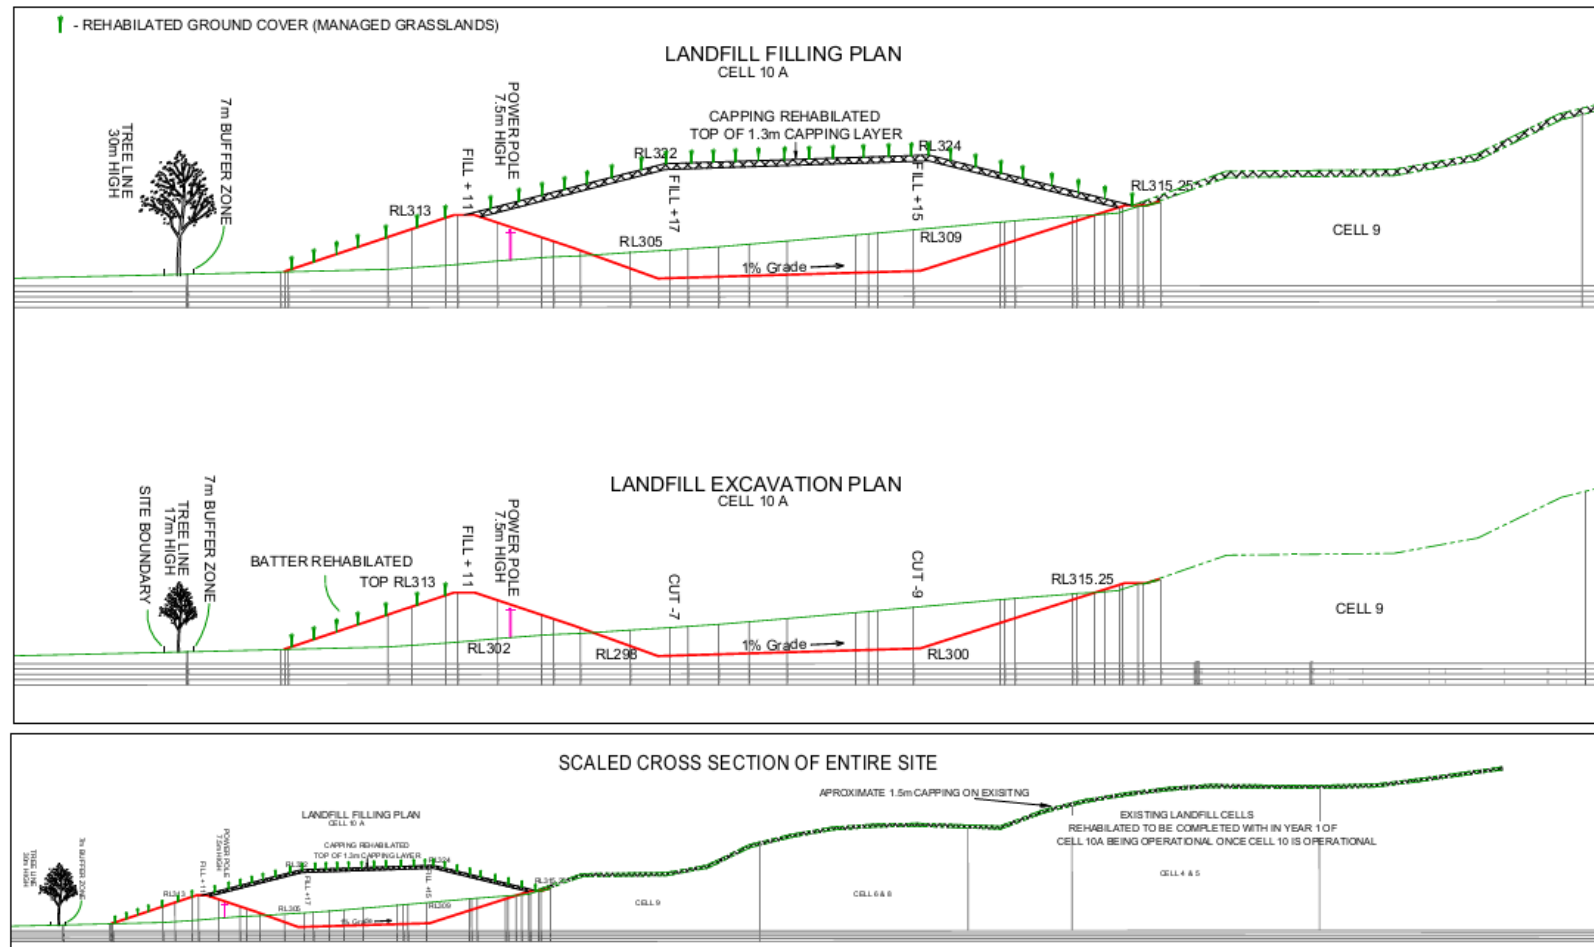

SEE SITE PLAN FOR LOCATION DETAILS
OF THE CROSS SECTIONS

SCALE 1:1000 A3					
ORIGIN OF LEVELS AND					
CONTOUR INTERVAL ... <ORIGIN>					
DATUM: <DATUM>	No.	REVISIONS & AMENDMENTS	Drawn	Approved	Date



CLIENT: BELLETES	Sheet 4 of 4
PROJECT: LANDFILL CONSTRUCTION PLAN CROSS SECTION (CONSTRUCTION/ FINAL)	Rev 1 Size A3
LOCATION: BELLETES LAND FILL KILLARNY RD, TUMUT NSW	DATE: 6/07/2020
	PLAN No. BELLETES.dwg