


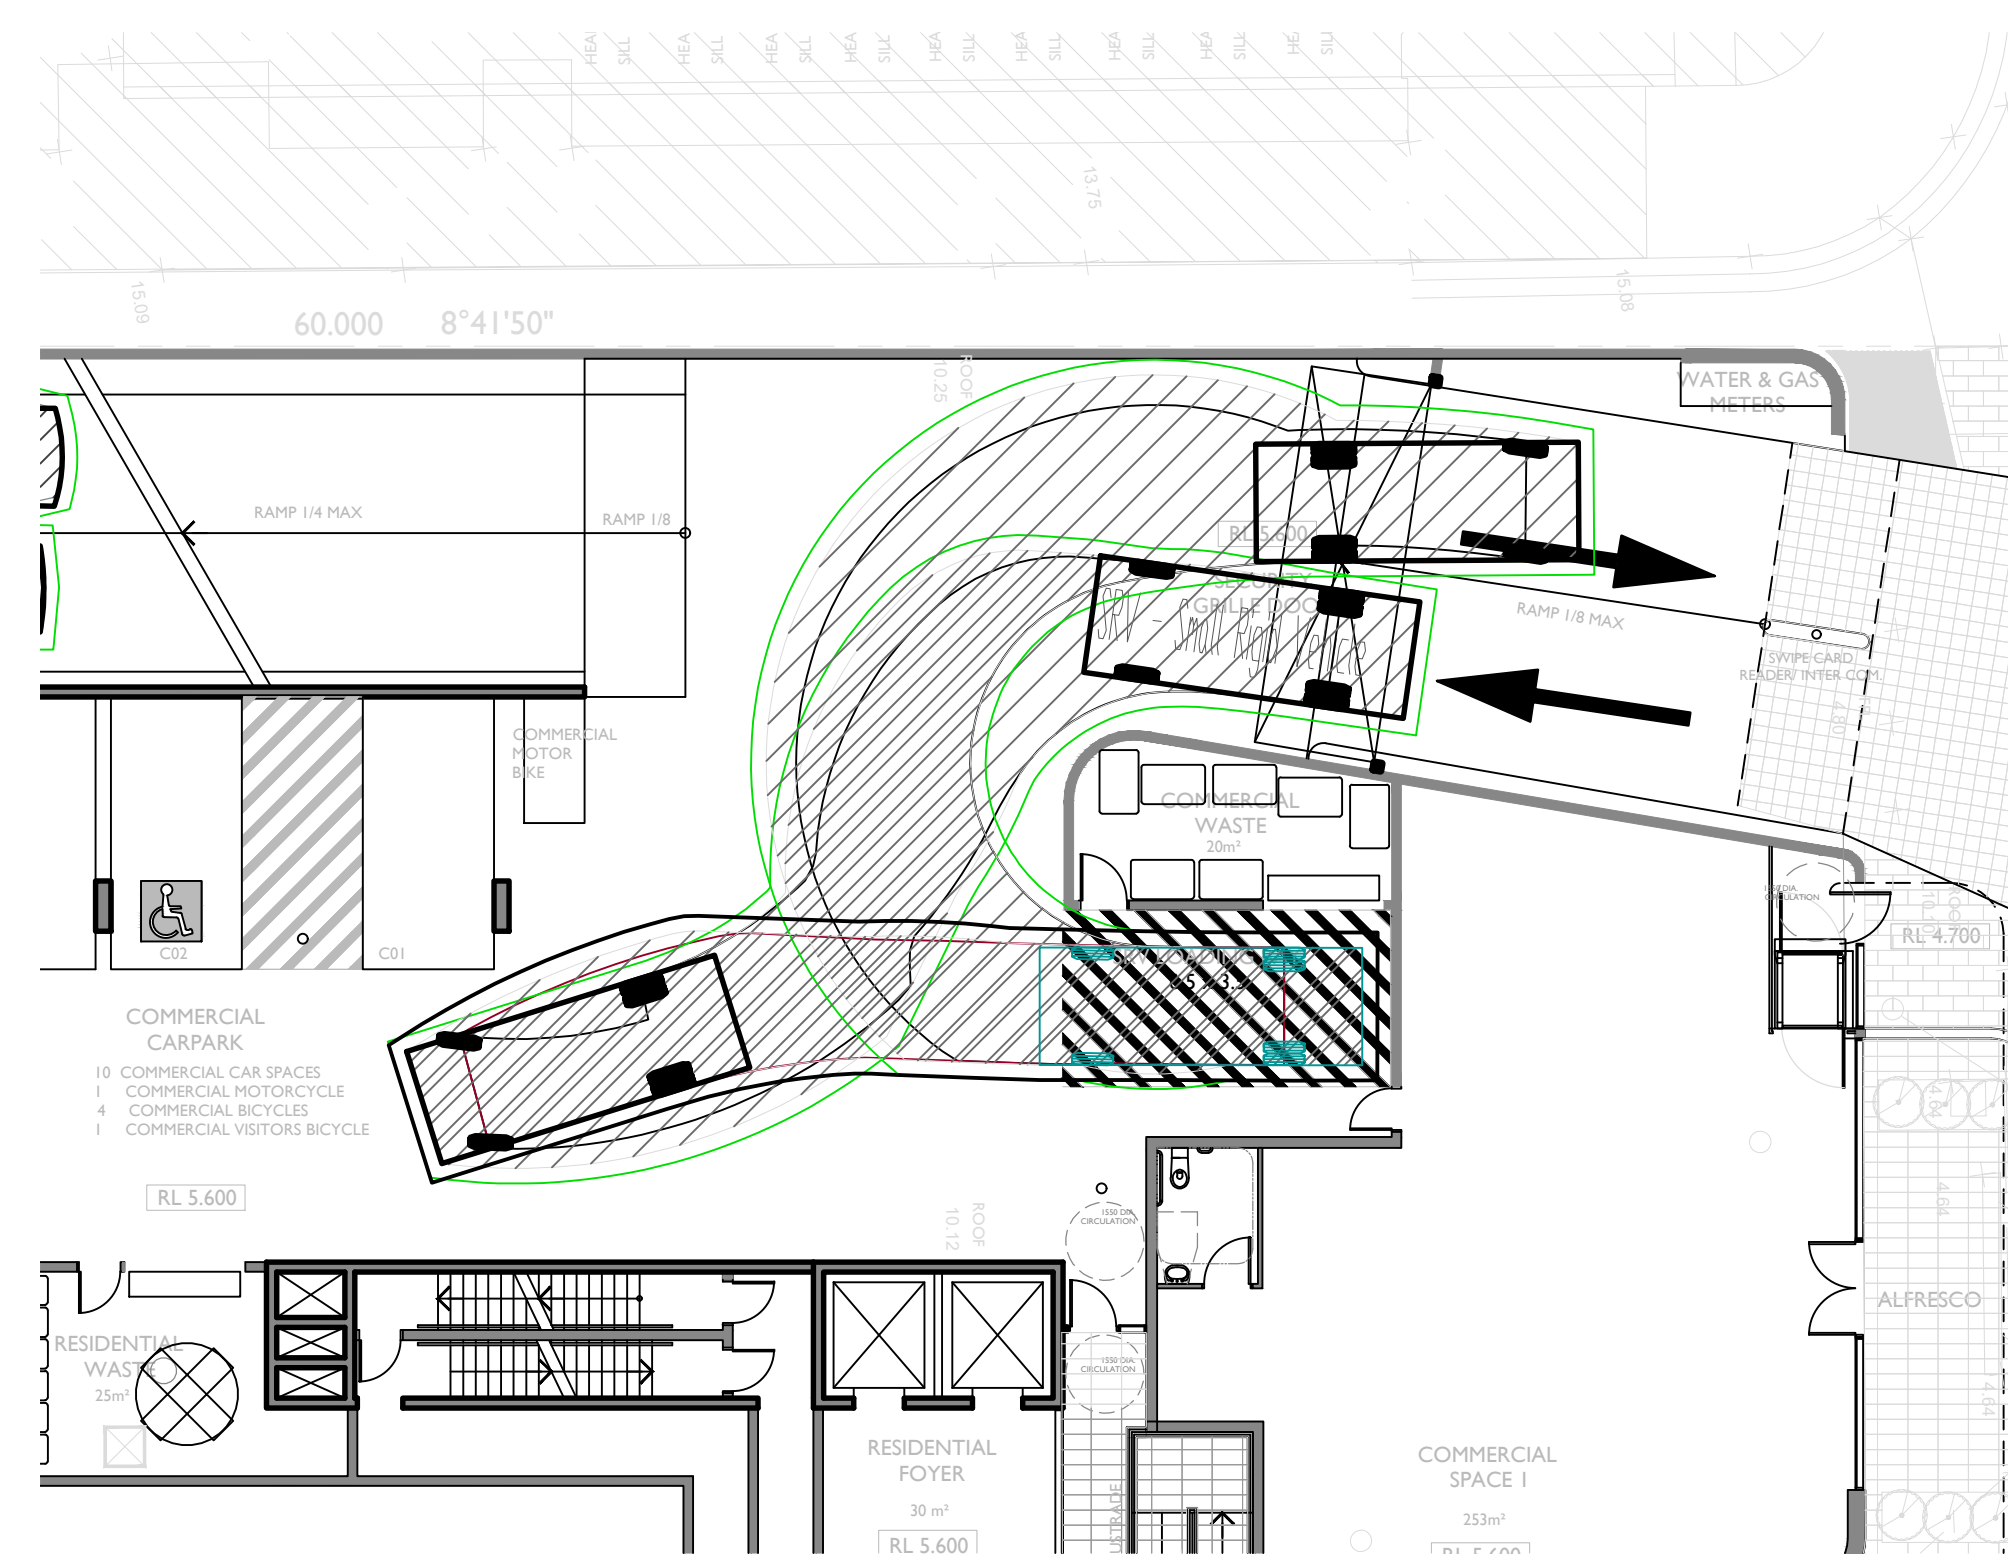


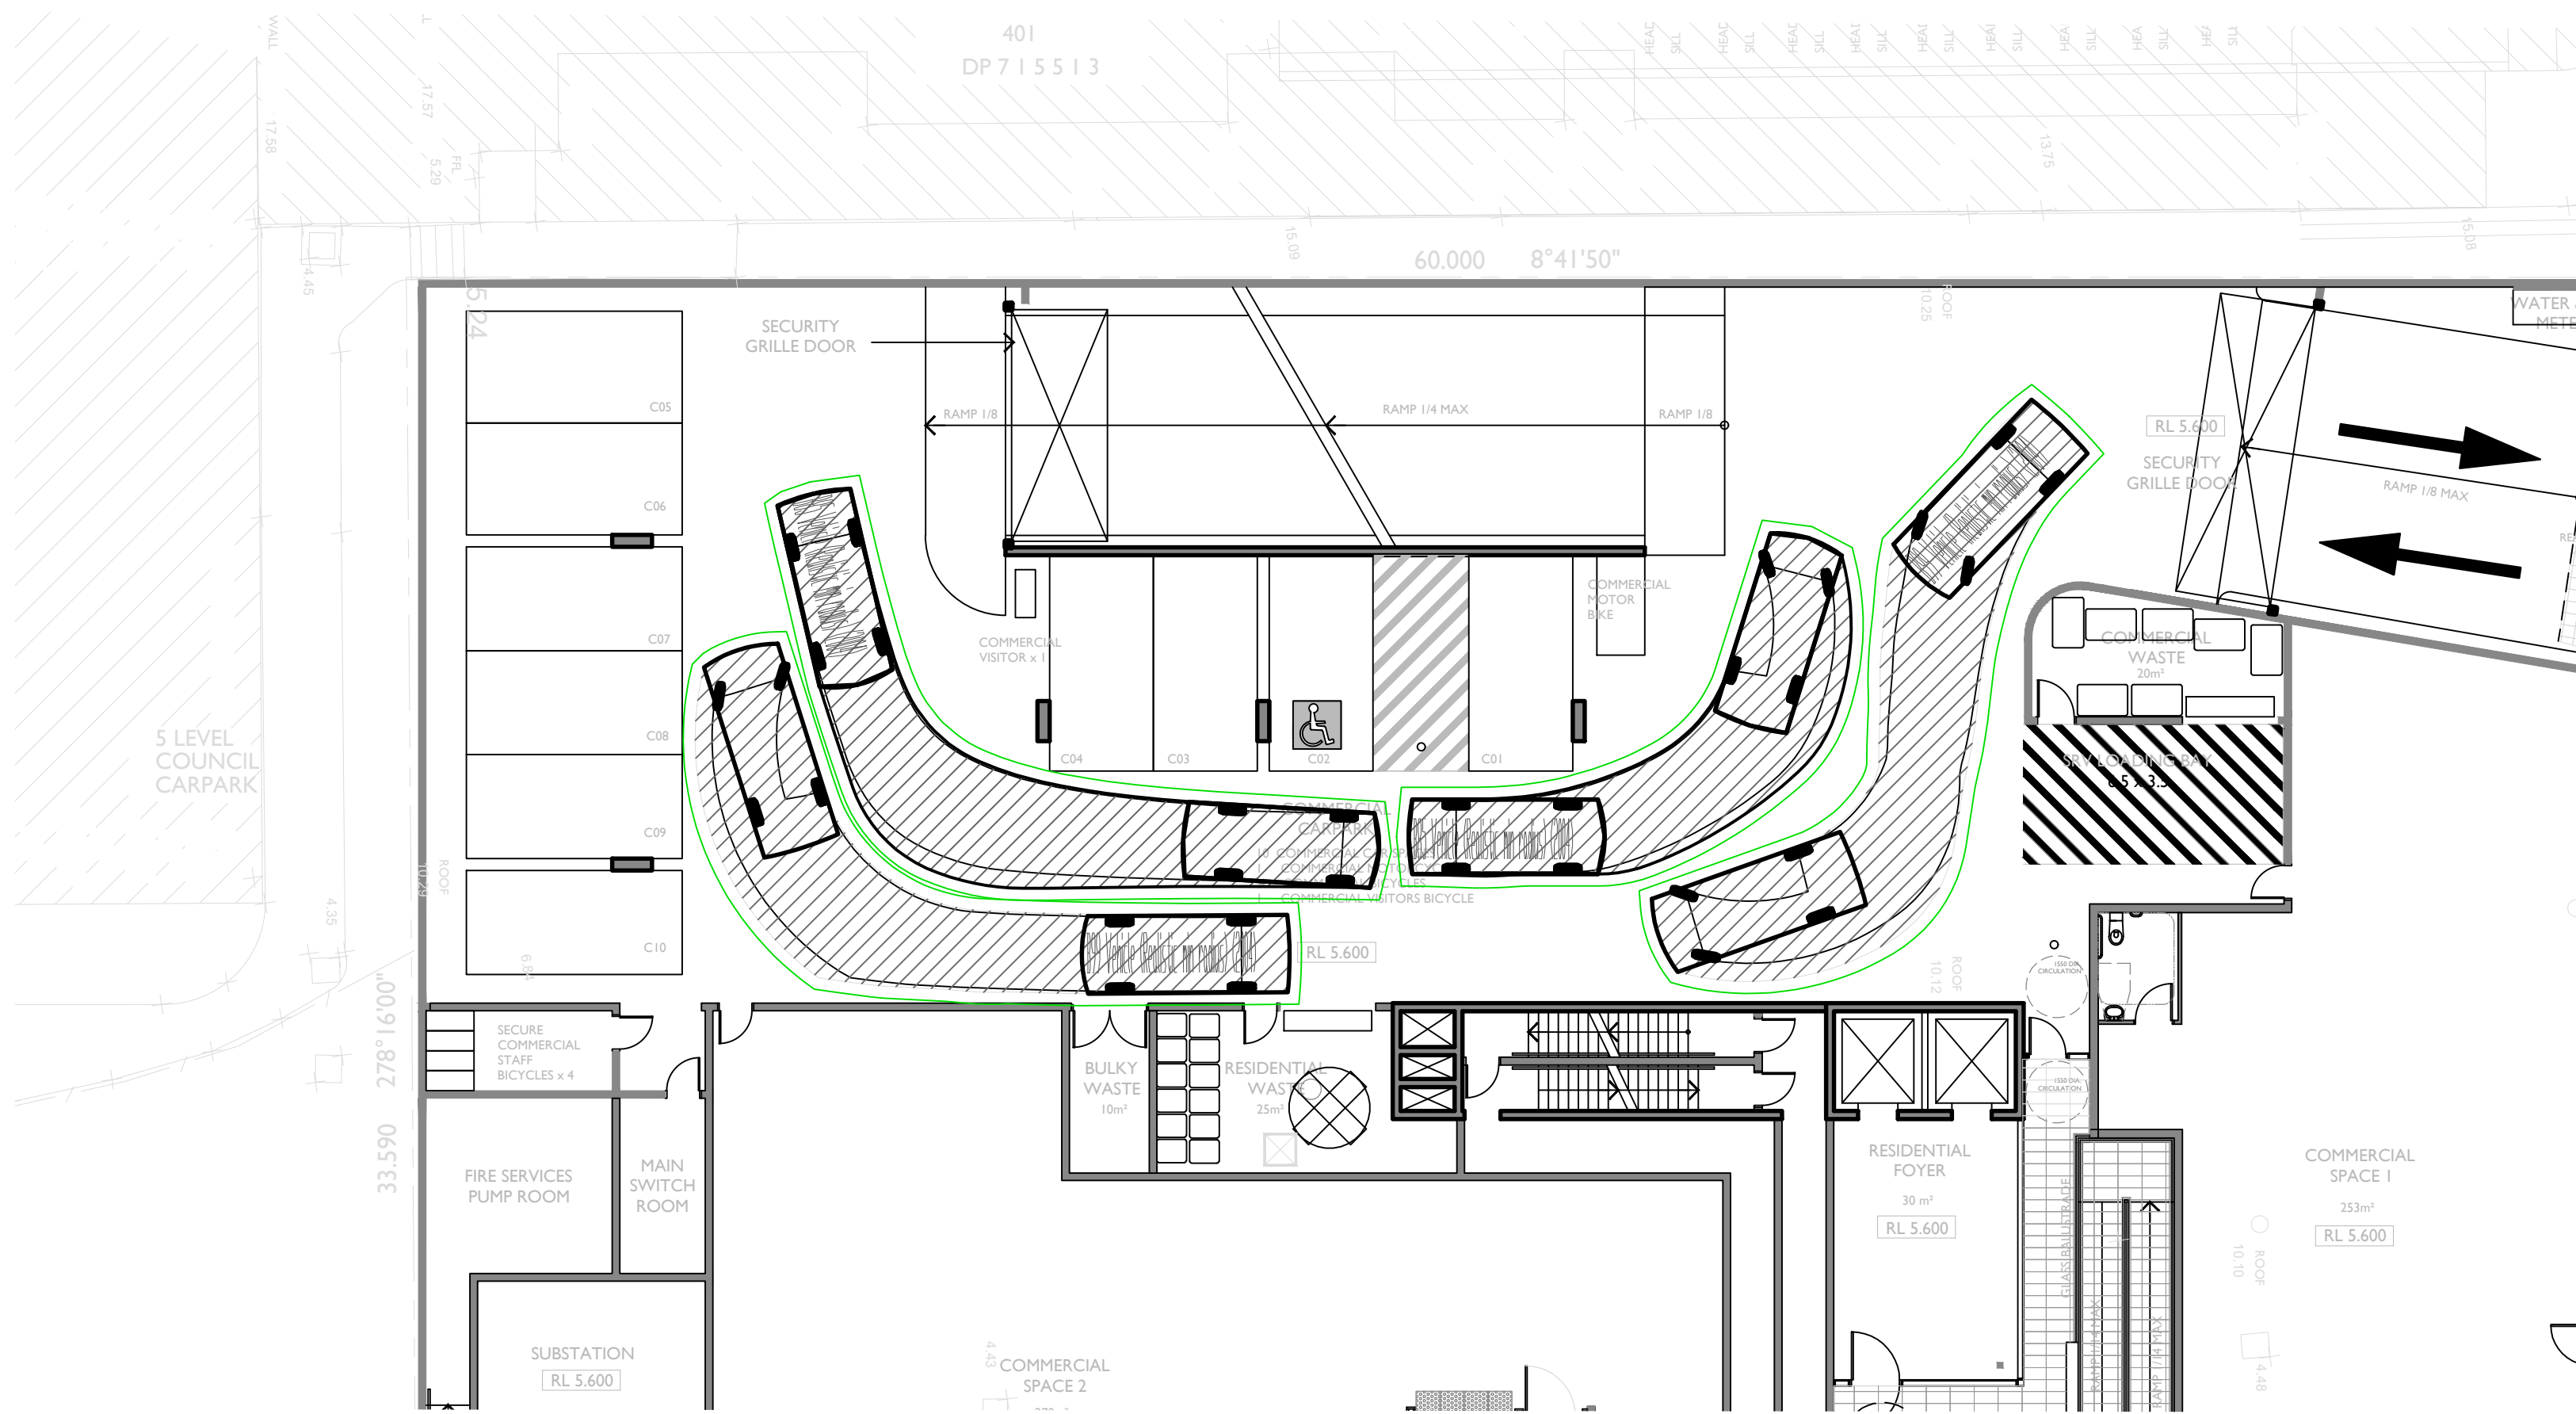


AMDT	DATE	DESCRIPTION	BY
A	25.03.22	ISSUED FOR DA	DJ
B	13.05.22	ISSUED FOR DA	DJ
C	15.09.23	ISSUED FOR DA	DJ
D	26.10.23	ISSUED FOR DA	DJ
E	25.06.24	ISSUED FOR DA	IC

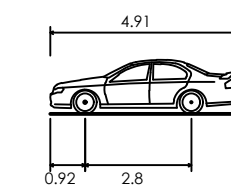



B85 Vehicle (Realistic min radius) (2004)
Overall Length 4.910m
Overall Width 1.870m
Overall Body Height 1.421m
Min Body Ground Clearance 0.159m
Track Width 1.770m
Lock-to-lock time 4.00s
Curb to Curb Turning Radius 5.750m

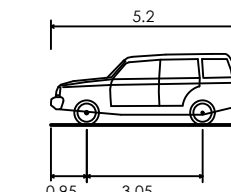

B99 Vehicle (Realistic min radius) (2004)
Overall Length 5.200m
Overall Width 1.940m
Overall Body Height 1.878m
Min Body Ground Clearance 0.272m
Track Width 1.840m
Lock-to-lock time 4.00s
Curb to Curb Turning Radius 6.250m

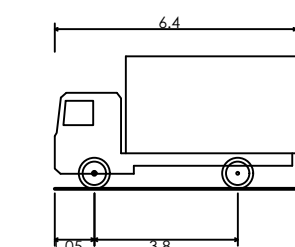

SRV - Small Rigid Vehicle
Overall Length 6.400m
Overall Width 2.330m
Overall Body Height 3.500m
Min Body Ground Clearance 0.398m
Track Width 2.330m
Lock-to-lock time 4.00s
Curb to Curb Turning Radius 7.100m

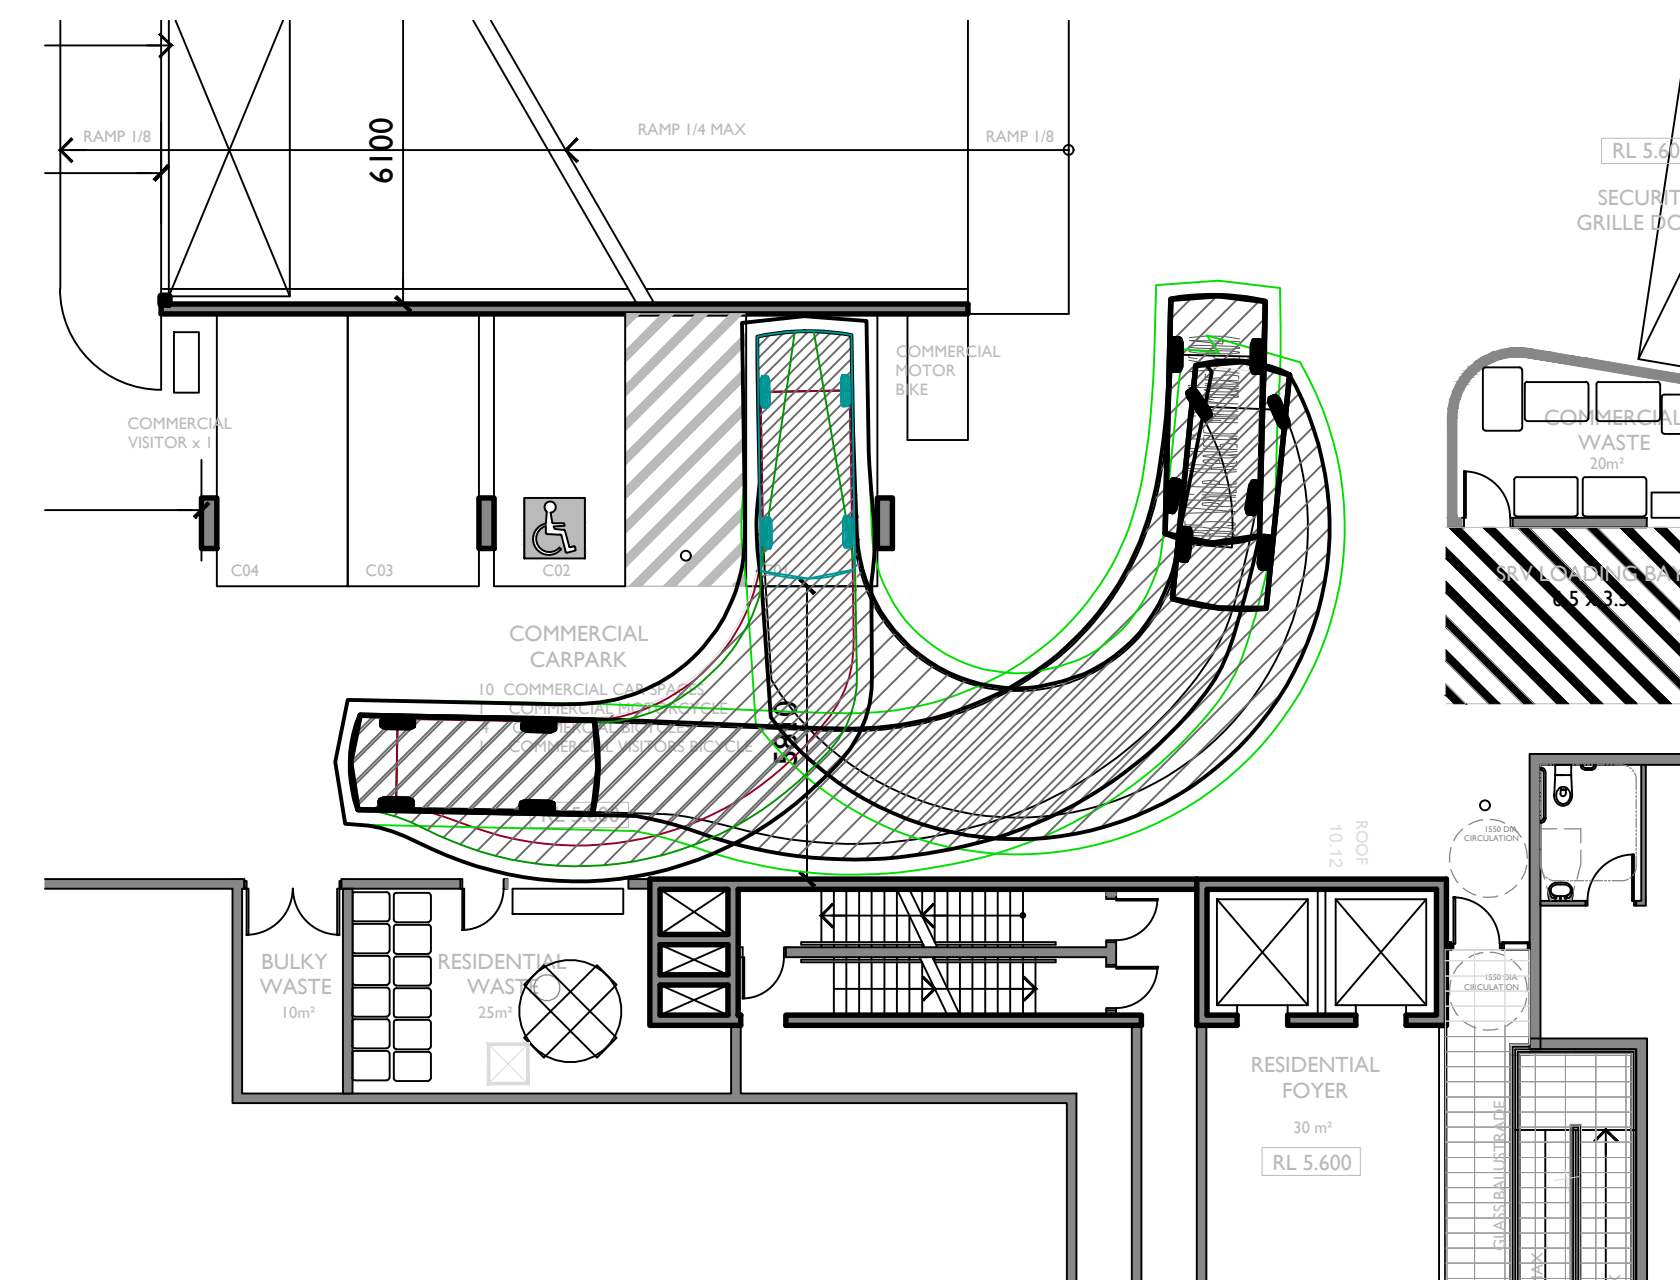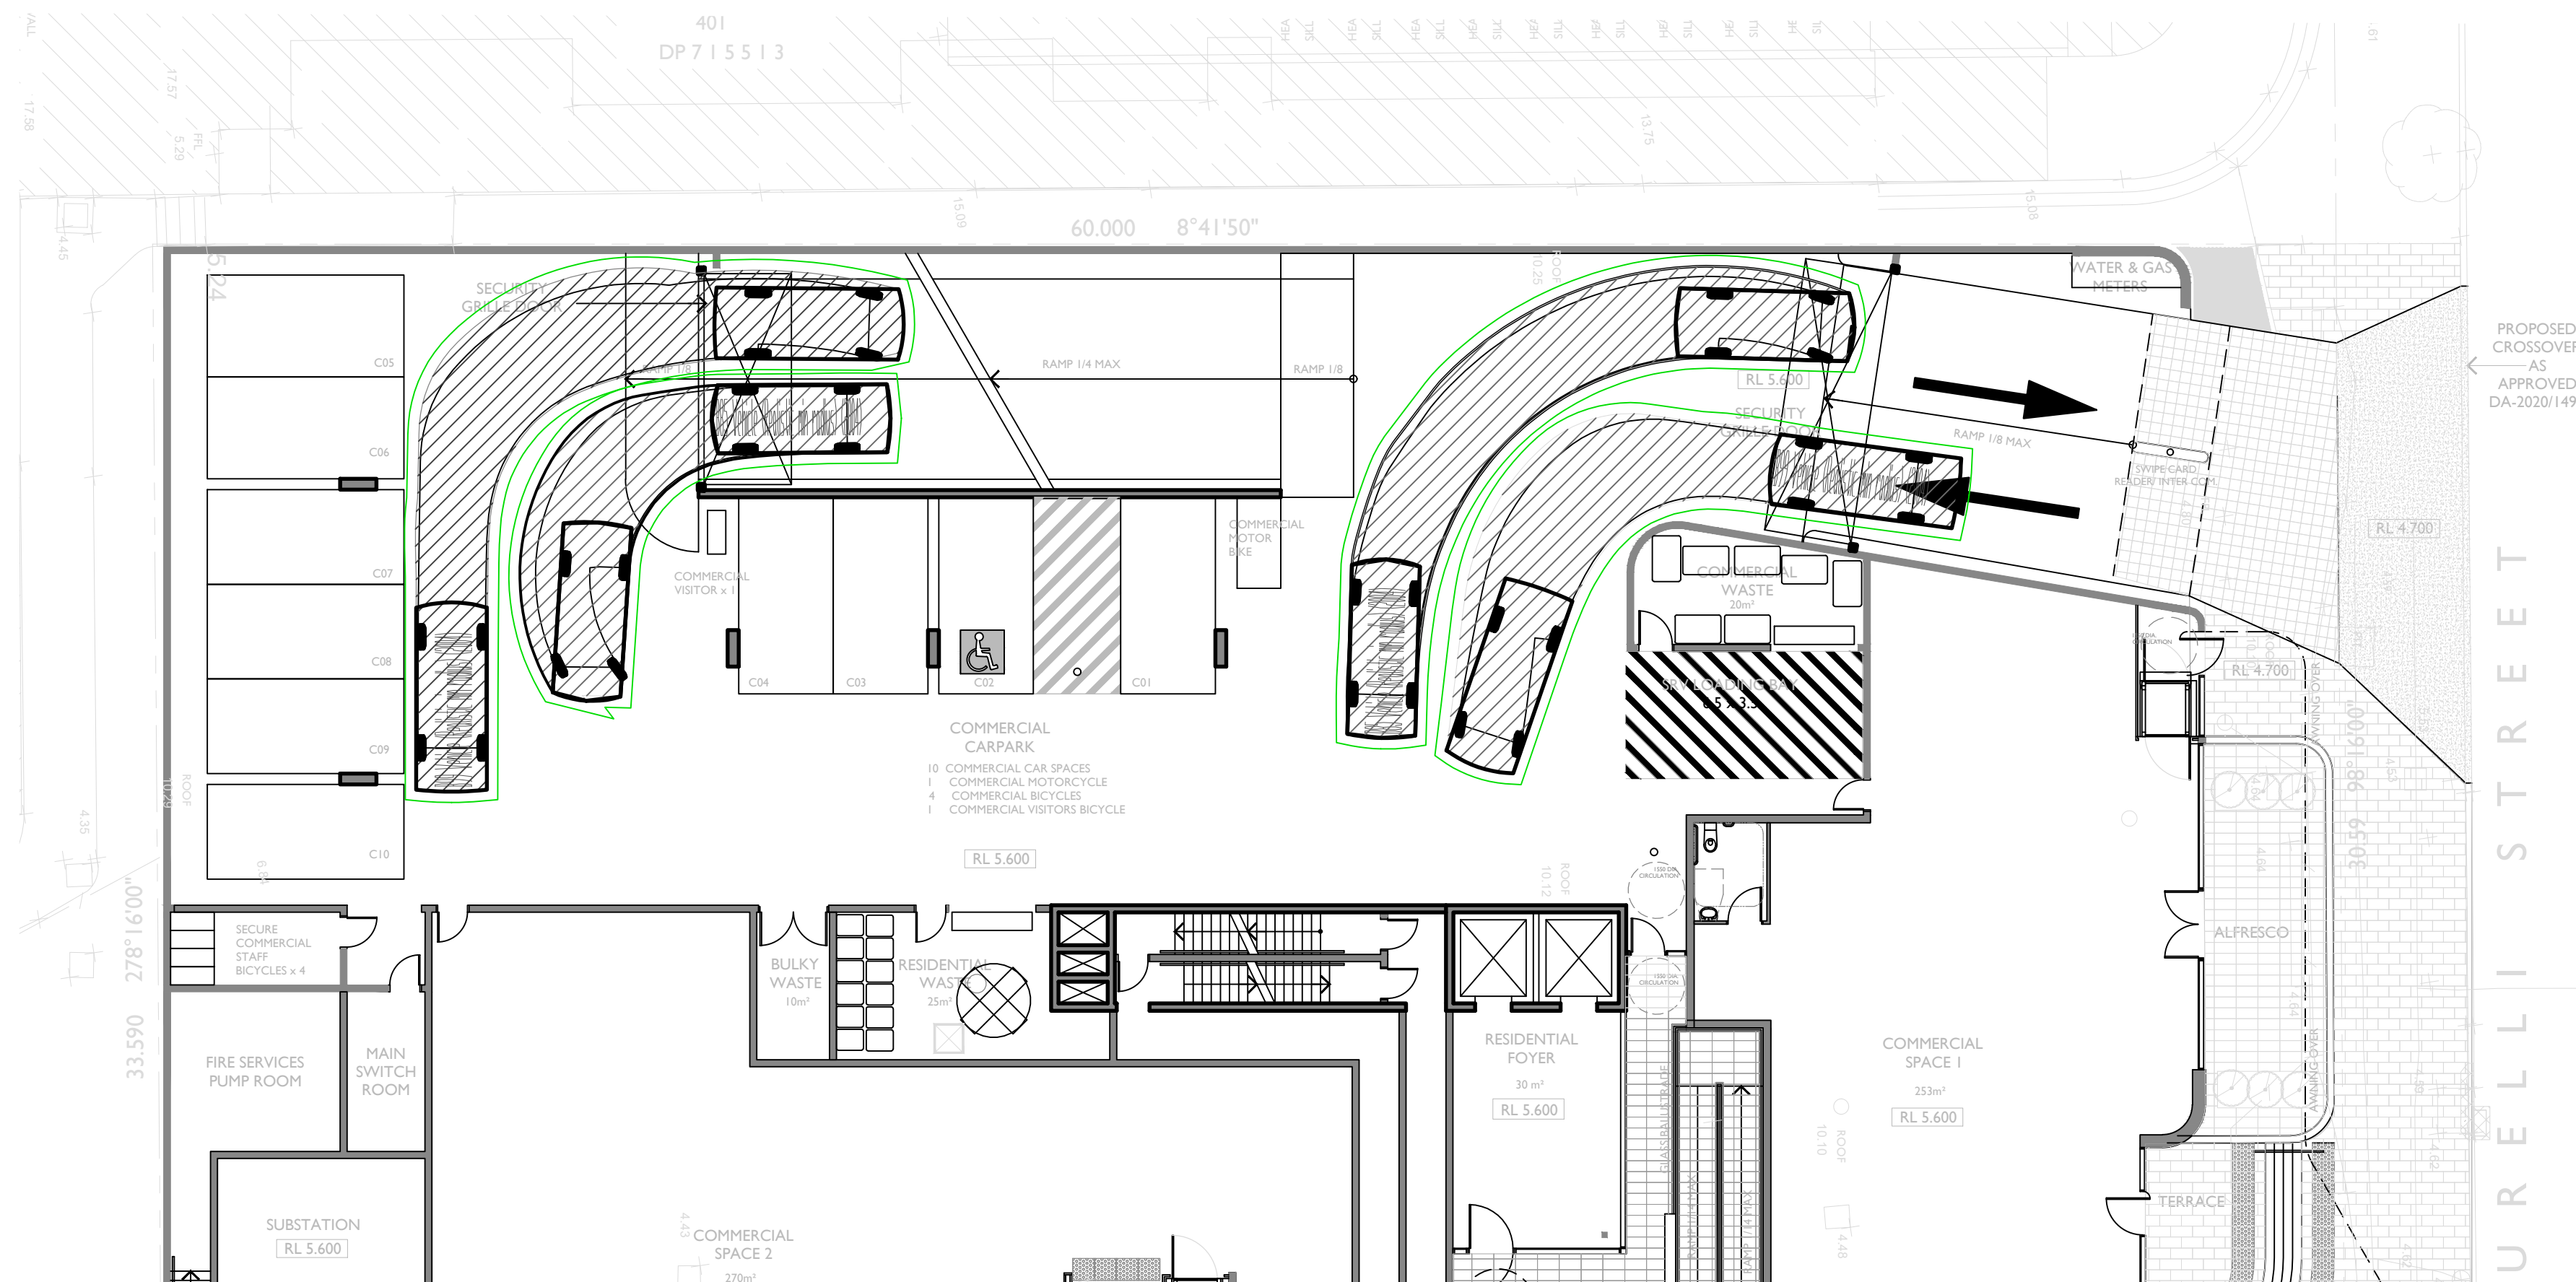

CLIENT
BURELLI INVESTMENTS PTY LTD
STATUS
ISSUED FOR DA

THIS DOCUMENT IS ISSUED BY MOSIAC Pty Ltd (ABN 19 609 901 528) AND IS SUBJECT TO THE RELEVANT CONTRACT BETWEEN MOSIAC Pty Ltd AND ITS CLIENT. THE CONCEPTS AND INFORMATION CONTAINED IN THIS DOCUMENT ARE THE COPYRIGHT OF MOSIAC Pty Ltd. USE OR COPYING OF THIS DOCUMENT WITHOUT WRITTEN PERMISSION OF MOSIAC Pty Ltd CONSTITUTES AN INFRINGEMENT OF COPYRIGHT.

DISCIPLINE
CIVIL DESIGN

PROJECT
MIXED USE DEVELOPMENT

DRAWING TITLE
GROUND B85 & B99 & SRV
SWEEP PATH ANALYSIS

ADDRESS
37-39 BURELLI STREET
WOLLONGONG, NSW-2500

PROJECT DETAILS
DESIGN SF
DRAWN AW
DATE MAR 2019
DRG SIZE A1
SCALE AS SHOWN
PROJECT SF
MGR
Q0210055
C201 E
WWW.JN.COM.AU

