




AMDT	DATE	DESCRIPTION	BY
A	26.07.23	ISSUED FOR DA	AW
B	15.09.23	ISSUED FOR DA	DJ
C	26.10.23	ISSUED FOR DA	DJ
D	25.06.24	ISSUED FOR DA	IC

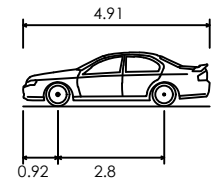

B85 Vehicle (Realistic min radius) (2004)  
Overall Length 4.910m  
Overall Width 1.870m  
Overall Body Height 1.421m  
Min Body Ground Clearance 0.159m  
Track Width 1.770m  
Lock-to-lock time 4.00s  
Curb to Curb Turning Radius 5.750m

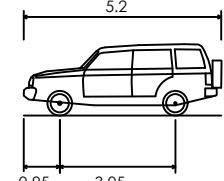

B99 Vehicle (Realistic min radius) (2004)  
Overall Length 5.200m  
Overall Width 1.940m  
Overall Body Height 1.878m  
Min Body Ground Clearance 0.272m  
Track Width 1.840m  
Lock-to-lock time 4.00s  
Curb to Curb Turning Radius 6.250m

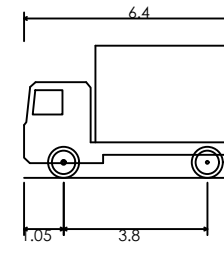


SRV - Small Rigid Vehicle  
Overall Length 6.400m  
Overall Width 2.330m  
Overall Body Height 3.500m  
Min Body Ground Clearance 0.398m  
Track Width 2.330m  
Lock-to-lock time 4.00s  
Curb to Curb Turning Radius 7.100m




INTO  
DRIVEWAY  
R2-6 (R)




R2-6 (R)

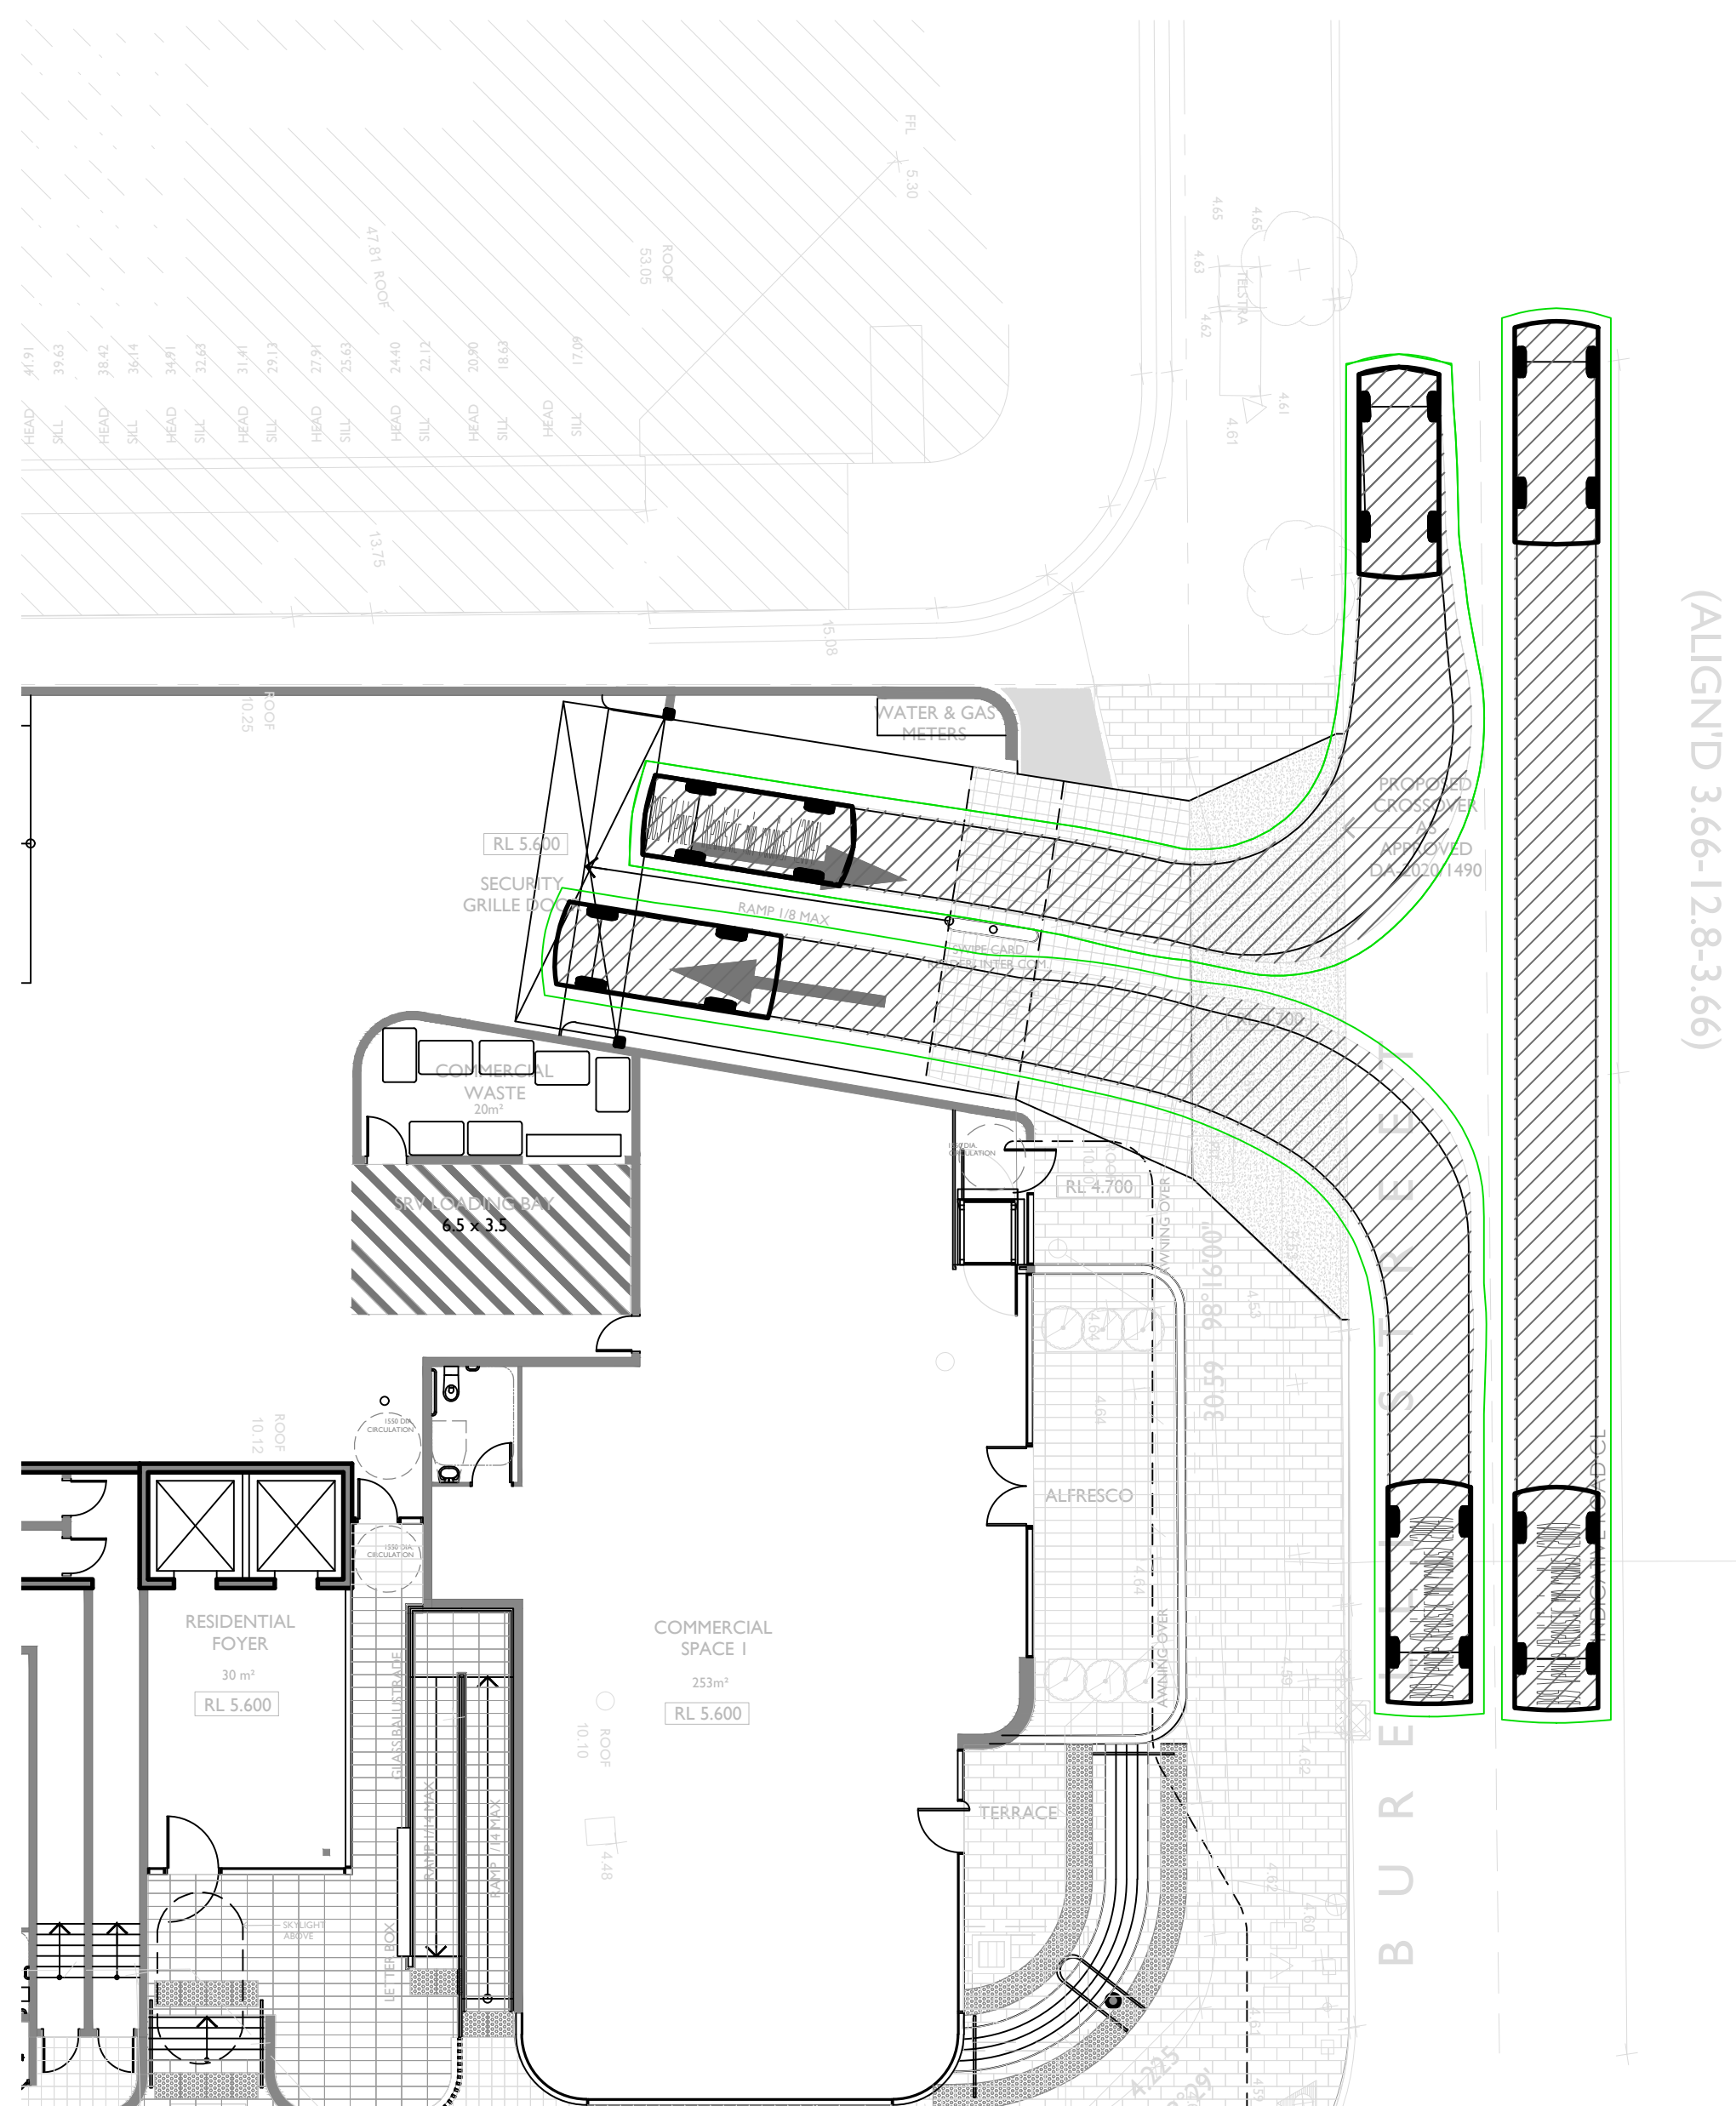

B99 PASSING B85 SITE ACCESS DIAGRAM  
SCALE 1:150

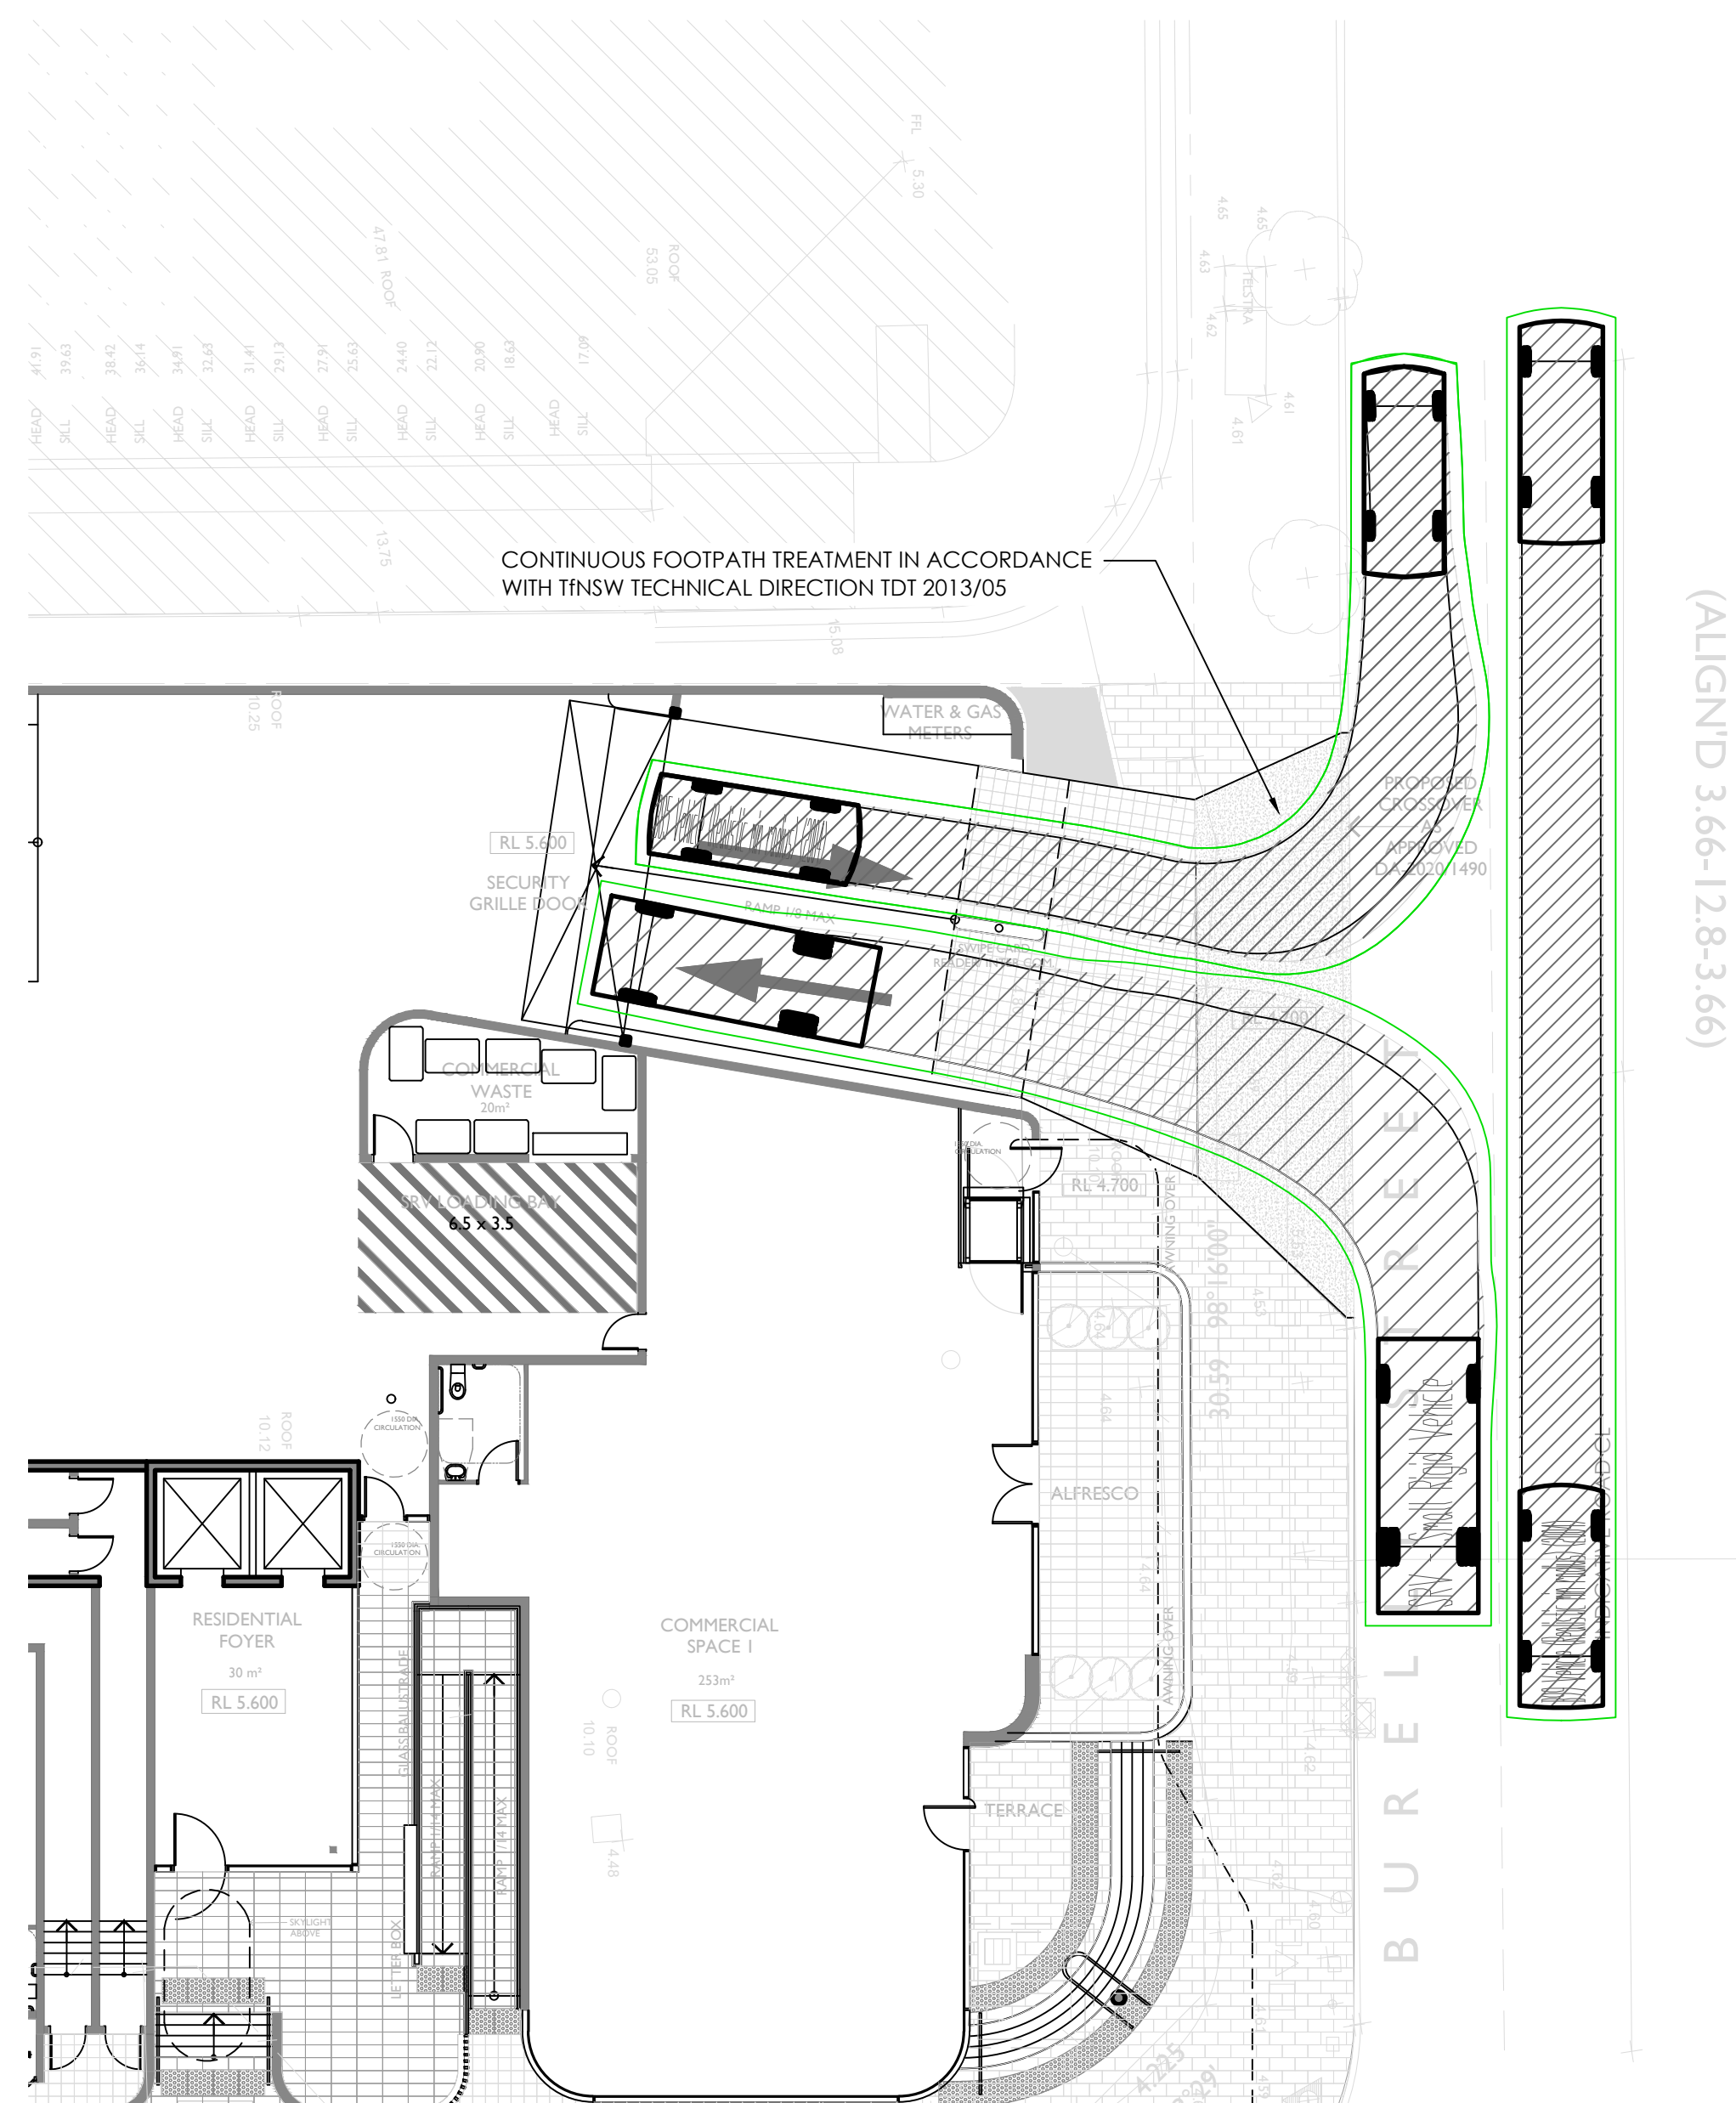

SERVICE VEHICLE PASSING B85 SITE ACCESS DIAGRAM  
SCALE 1:150

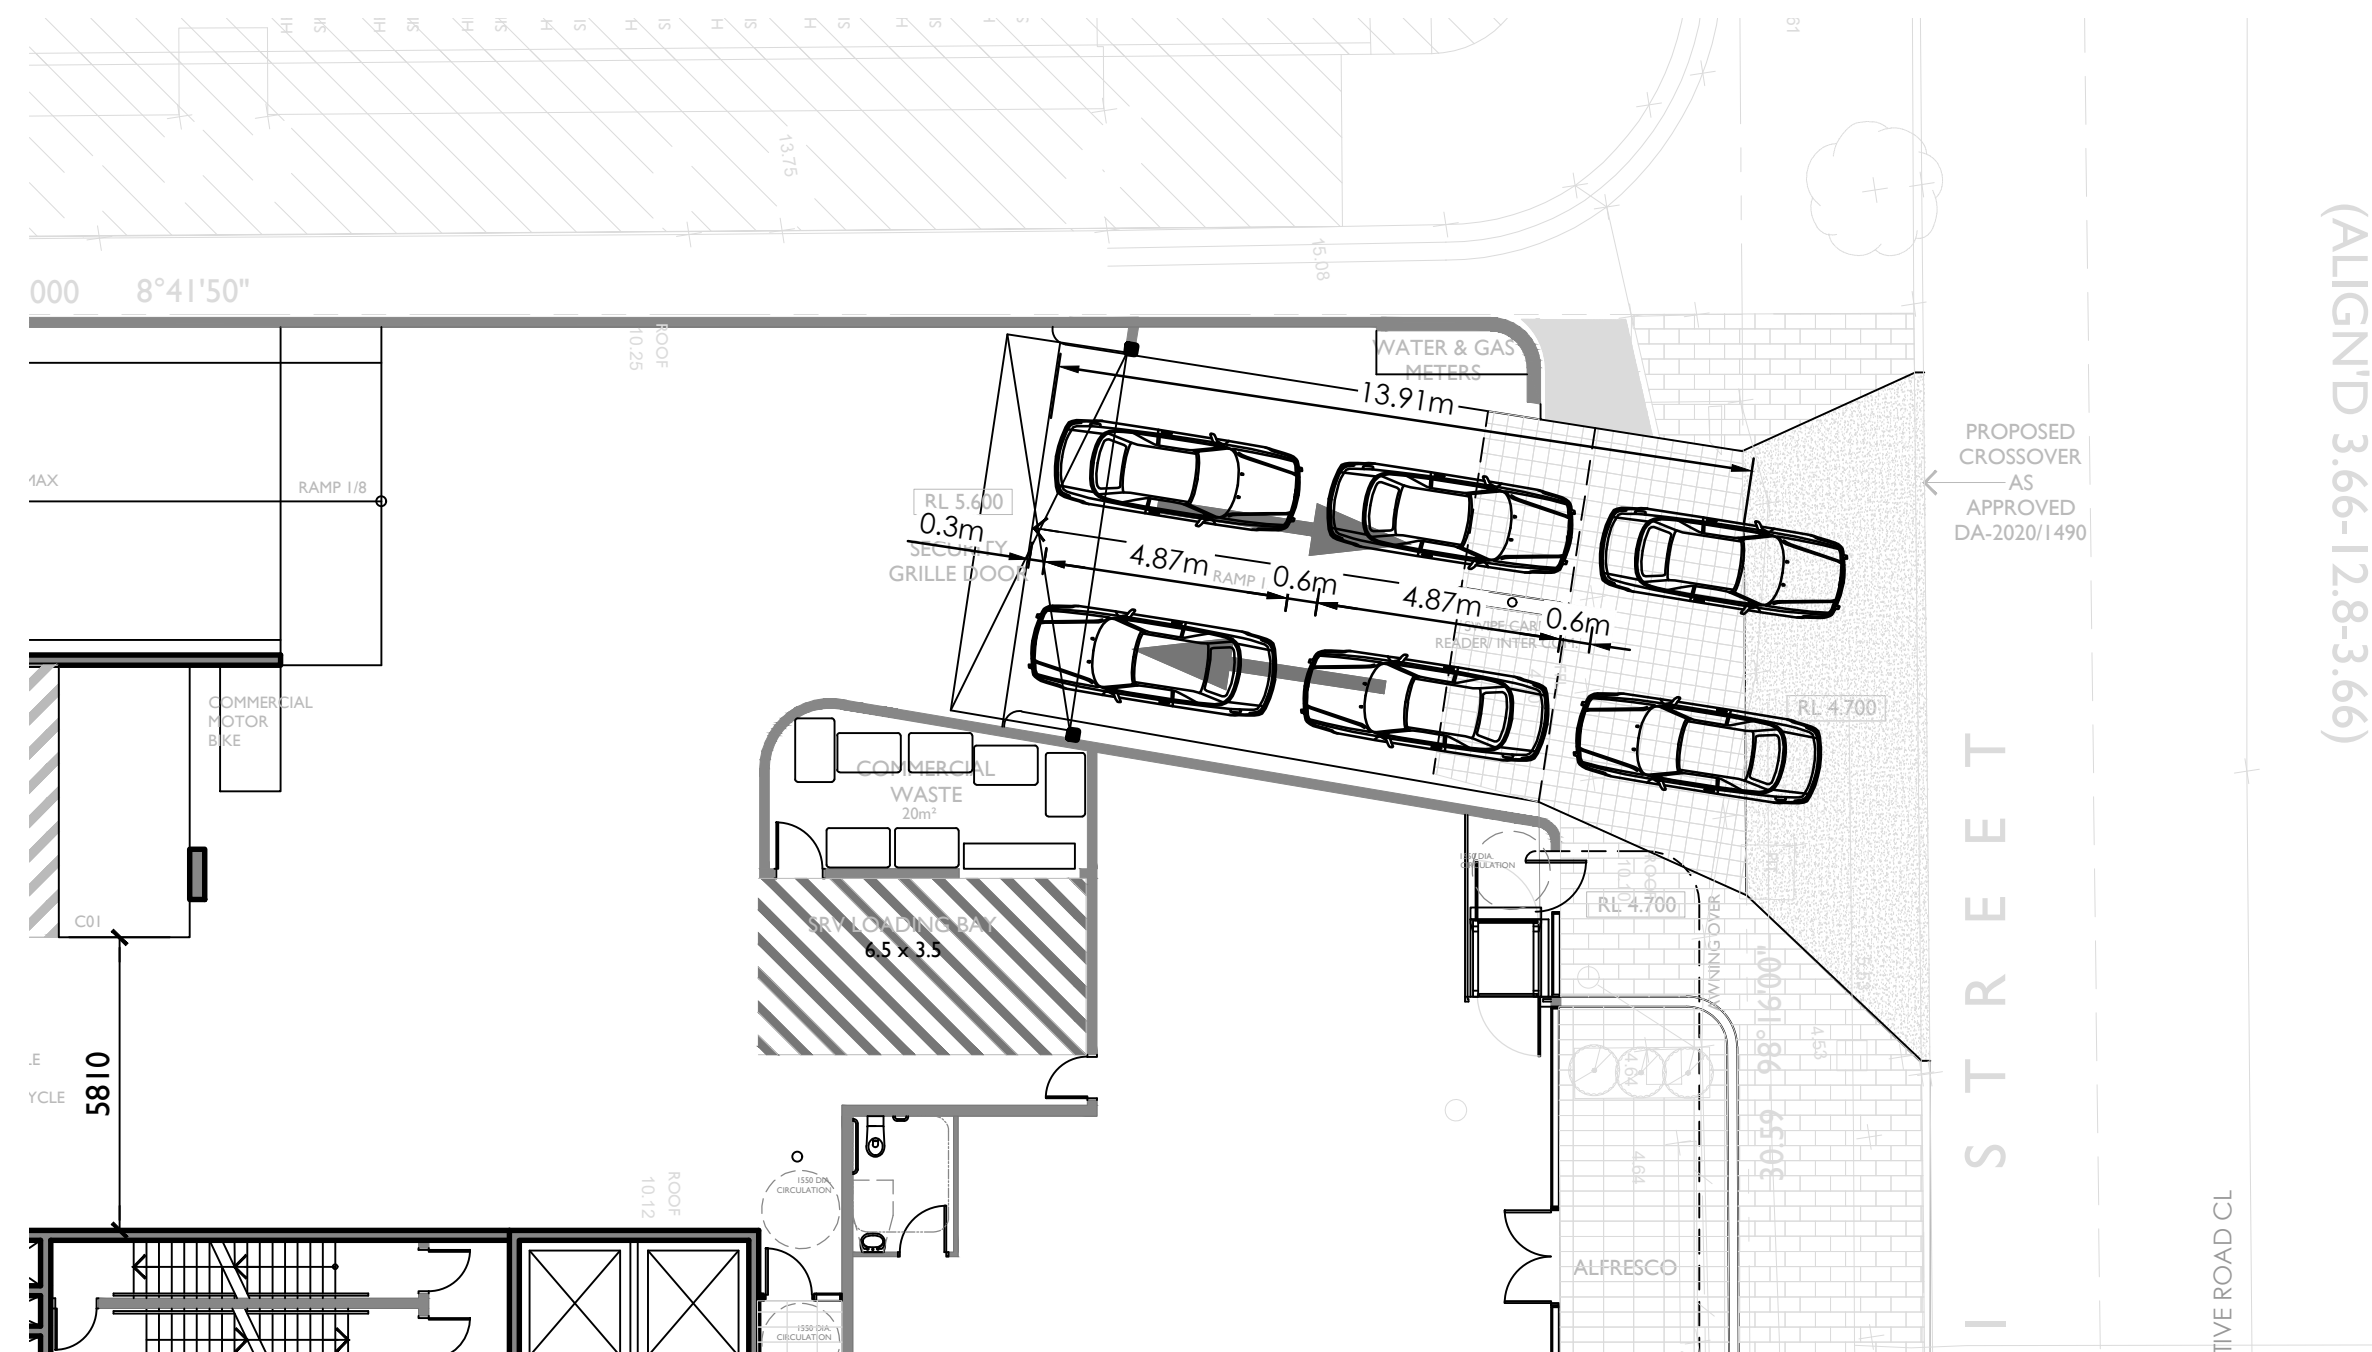

SECURITY GRILLE SETBACK DIAGRAM  
SCALE 1:150



CLIENT  
BURELLI INVESTMENTS PTY LTD  
STATUS  
ISSUED FOR DA

THIS DOCUMENT IS ISSUED BY MOSIAC Pty Ltd (ABN 19 699 901 528) AND IS SUBJECT TO THE RELEVANT CONTRACT BETWEEN MOSIAC Pty Ltd AND ITS CLIENT. THE CONCEPTS AND INFORMATION CONTAINED IN THIS DOCUMENT ARE THE COPYRIGHT OF MOSIAC Pty Ltd. USE OR COPYING OF THIS DOCUMENT WITHOUT WRITTEN PERMISSION OF MOSIAC Pty Ltd CONSTITUTES AN INFRINGEMENT OF COPYRIGHT.

DISCIPLINE  
CIVIL DESIGN

PROJECT  
MIXED USE DEVELOPMENT

DRAWING TITLE  
GROUND B85 & B99 & SRV  
SWEEP PATH ANALYSIS

ADDRESS  
37-39 BURELLI STREET  
WOLLONGONG, NSW-2500

PROJECT DETAILS  
DESIGN SF  
DRAWN AW  
DATE MAR 2019  
DRG SIZE A1  
SCALE AS SHOWN  
PROJECT SF  
MGR  
Q0210055  
C204 D

WWW.JN.COM.AU