


AMDT	DATE	DESCRIPTION	BY
A	03.03.22	ISSUED FOR DA	DJ
B	13.05.22	ISSUED FOR DA	DJ
C	18.01.24	ISSUED FOR DA	DJ
D	22.03.24	ISSUED FOR DA	IC
E	07.05.24	ISSUED FOR DA	AW
F	25.06.24	ISSUED FOR DA	IC

240L BIN WASTE TYPE

- 240L GENERAL WASTE BINS
- 240L RECYCLING BINS
- 240L GREEN WASTE BINS
- 240L COMPOST BINS

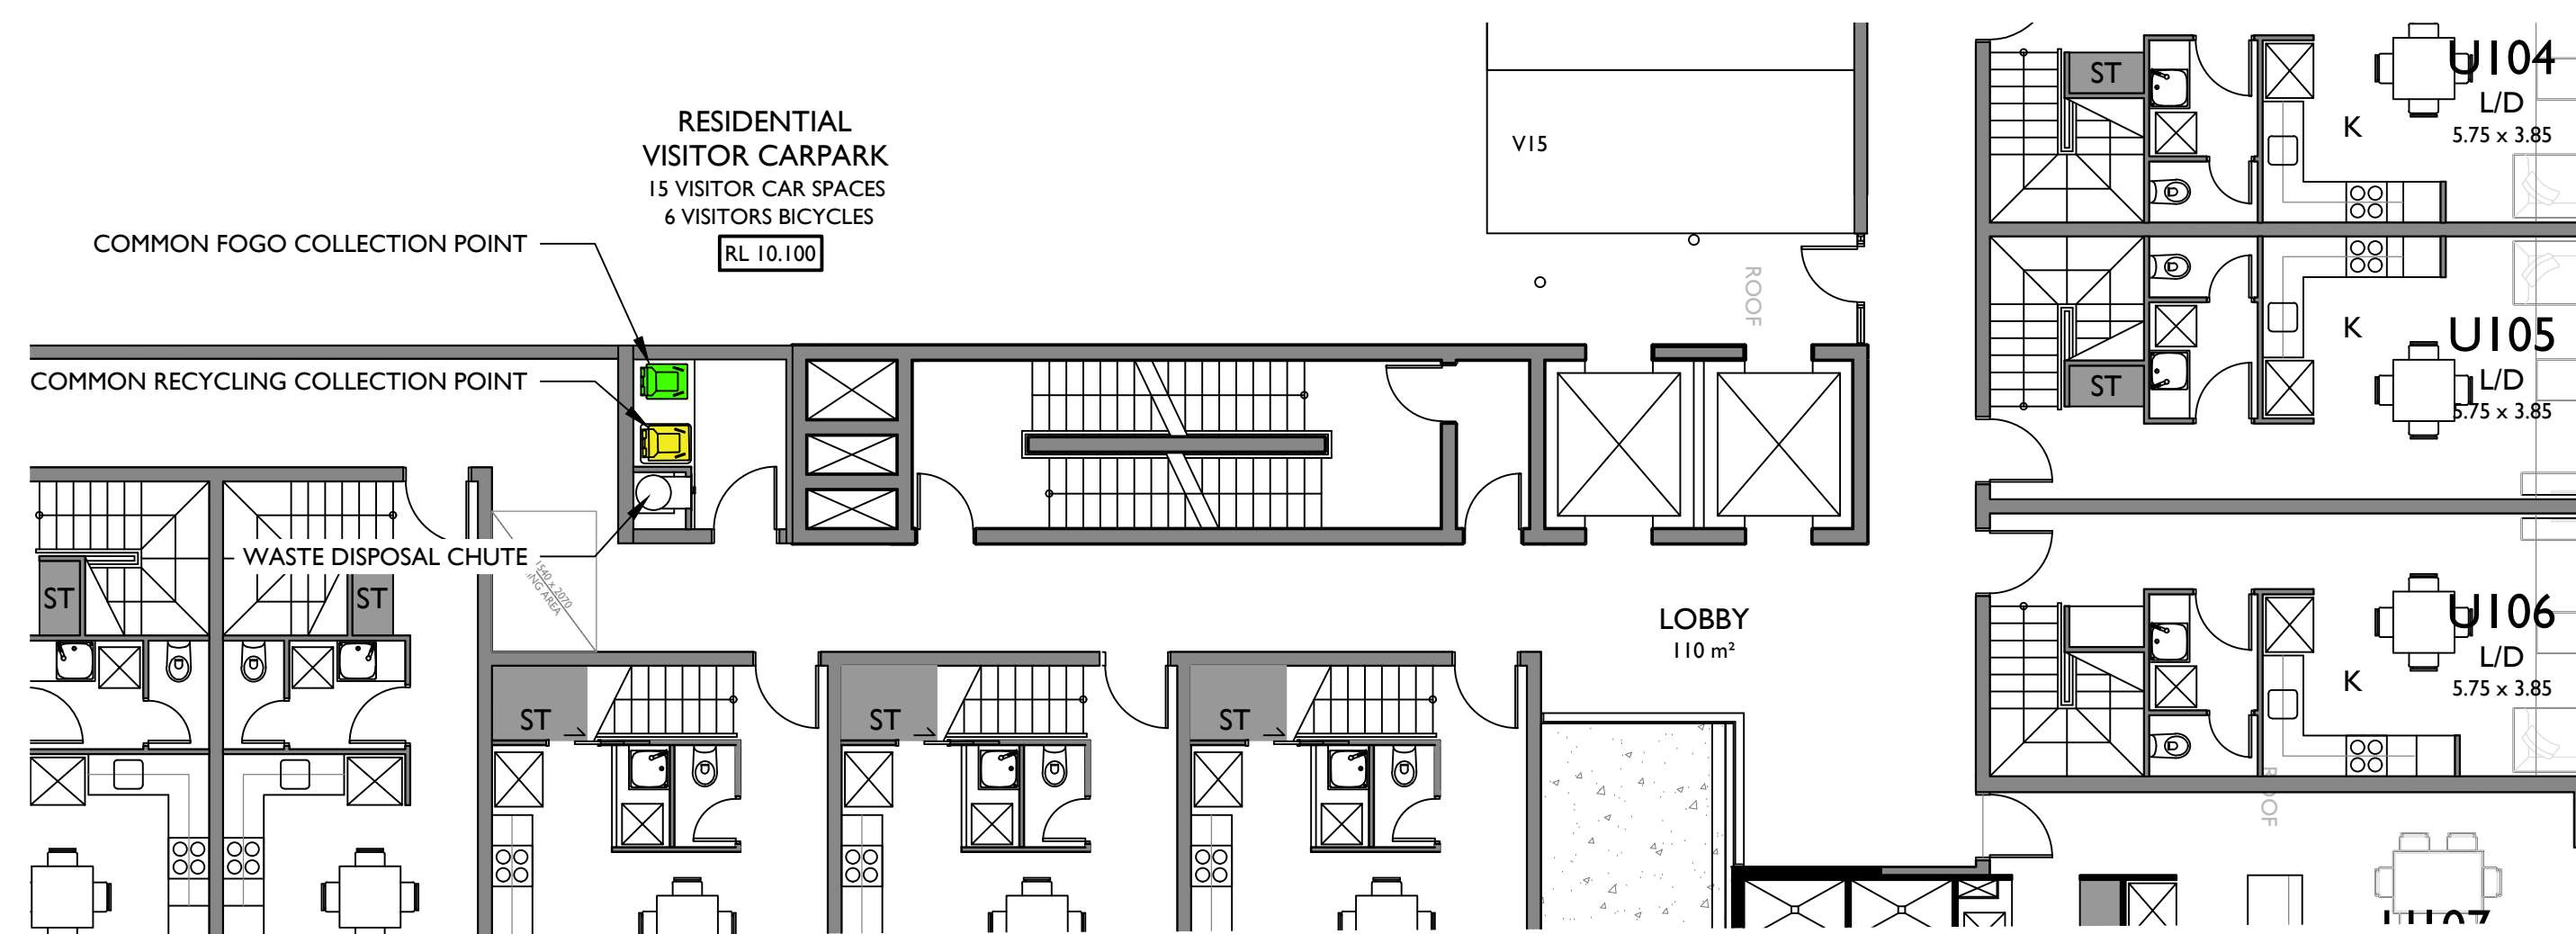

UPPER LEVEL GARBAGE COLLECTION



CLIENT
BURELLI INVESTMENTS PTY LTD
STATUS
ISSUED FOR DA

THIS DOCUMENT IS ISSUED BY MOSIAC Pty Ltd (ABN 19 699 901 528) AND IS SUBJECT TO THE RELEVANT CONTRACT BETWEEN MOSIAC Pty Ltd AND ITS CLIENT. THE CONCEPTS AND INFORMATION CONTAINED IN THE DOCUMENT ARE THE COPYRIGHT OF MOSIAC Pty Ltd. USE OR COPYING OF THE DOCUMENT WITHOUT WRITTEN PERMISSION OF MOSIAC Pty Ltd CONSTITUTES AN INFRINGEMENT OF COPYRIGHT.

DISCIPLINE
CIVIL DESIGN

PROJECT
MIXED USE DEVELOPMENT

DRAWING TITLE
WASTE MANAGEMENT PLAN

ADDRESS
37-39 BURELLI STREET
WOLLONGONG, NSW-2500

PROJECT DETAILS
DESIGN SF
DRAWN AW
DATE MAR 2019
DRG SIZE A1
SCALE AS SHOWN
PROJECT SF
MGR
WWW.JN.COM.AU
Q0210055
C900 F

