
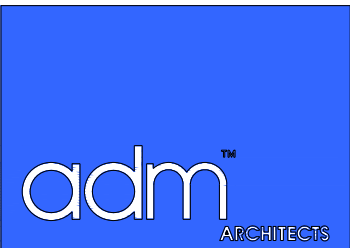
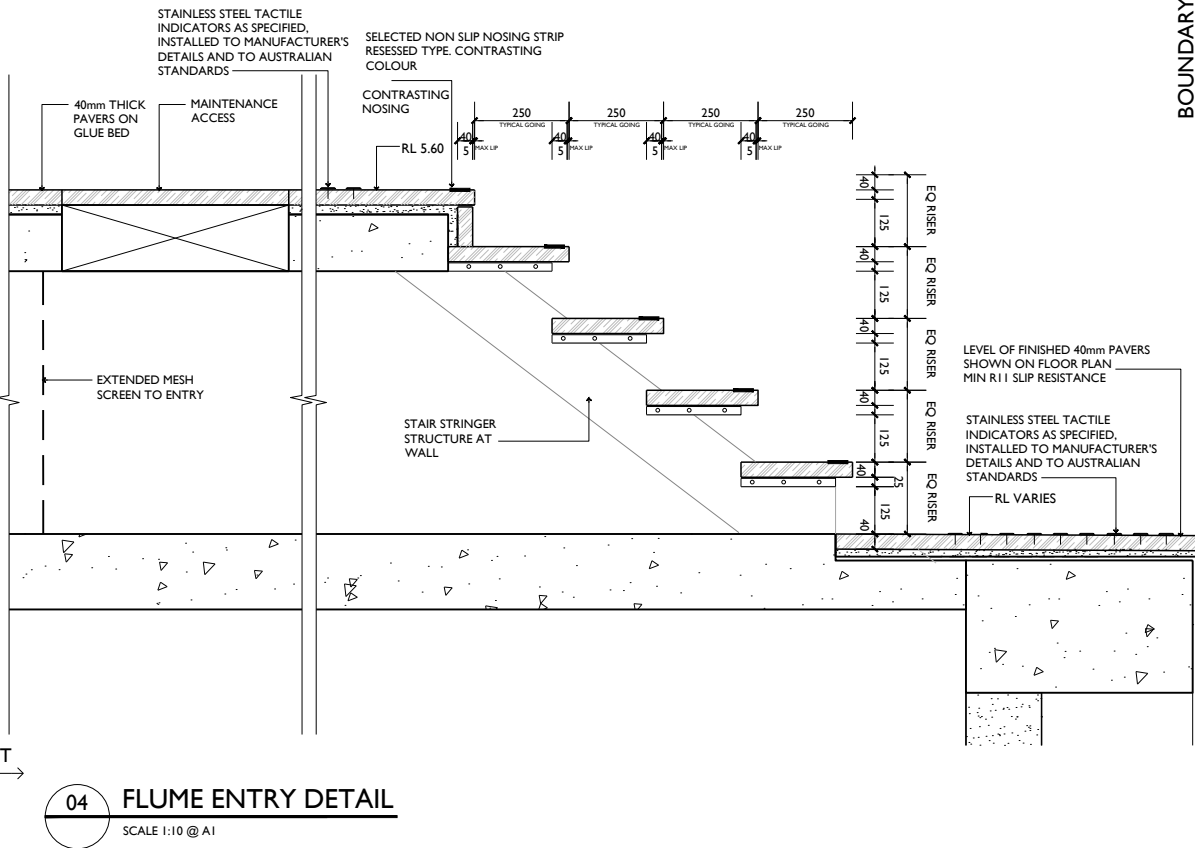
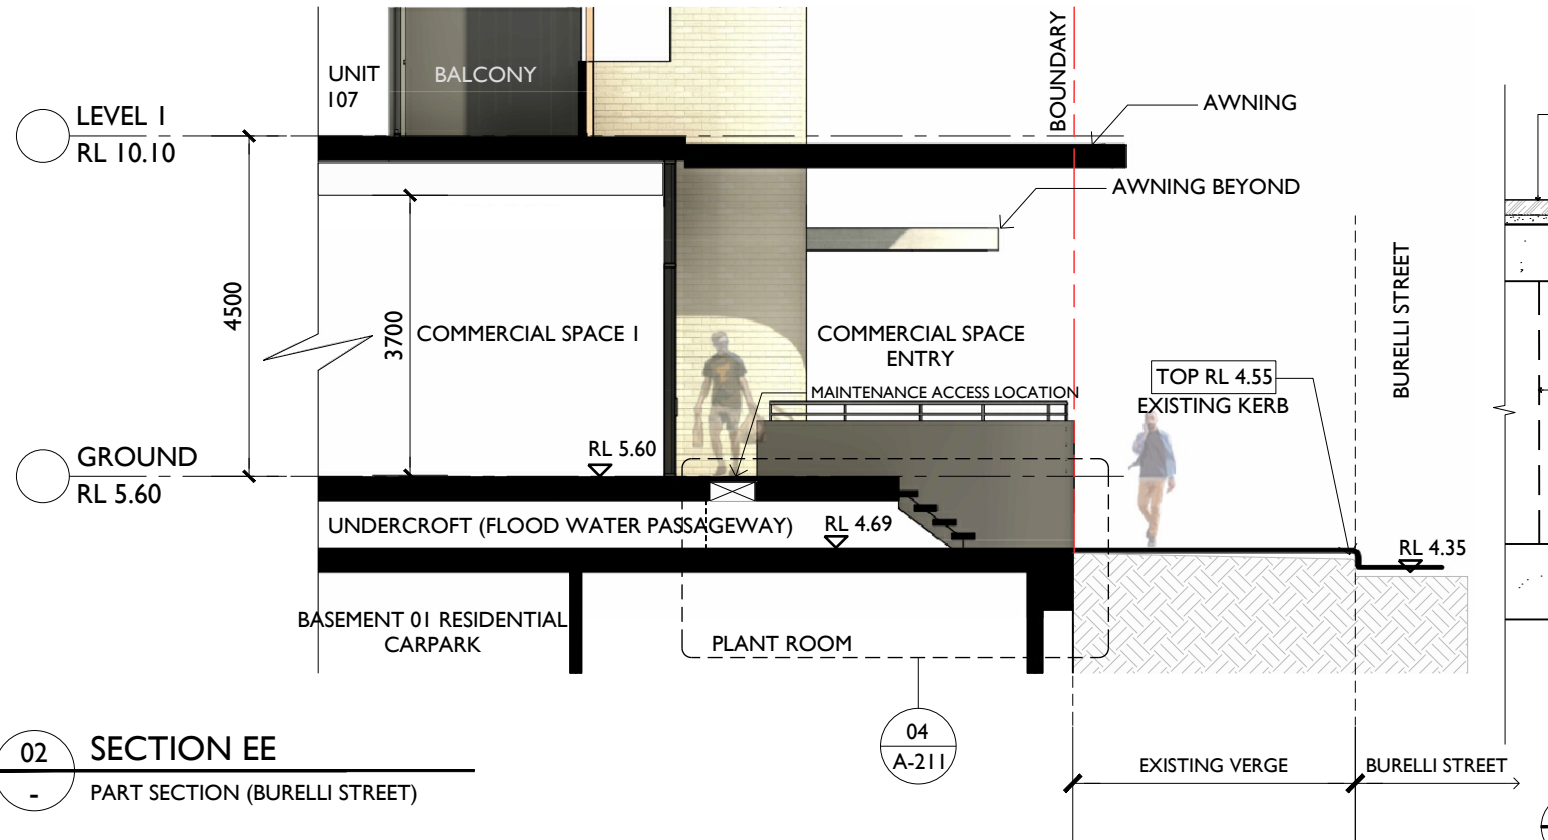
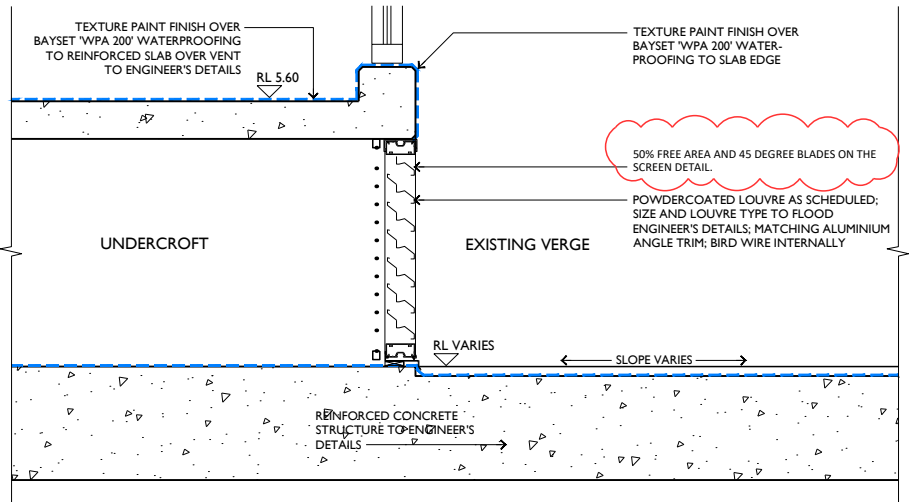


© COPYRIGHT-These drawings remain the exclusive copyright of ADM Architects. Reproductions in any form whether electronic, digital or otherwise shall not be allowed except by express permission granted in writing by ADM Architects. Holders users and operators of these drawings require proof evidenced in writing that ADM Architects has written permission to use these drawings or shall otherwise be in breach of the Copyright Act and become liable accordingly.  
a FIGURED DIMENSIONS- These drawings are not to be scaled. Figured dimensions shall be used in all cases.  
a NOMINATED ARCHITECT- The nominated Architect for ADM Projects (Australia) Pty Ltd T/AS ADM Architects is Angelo Di Martino ARB No.7608

ISSUE	DATE	DESCRIPTION
A	27-10-2023	ADDITIONAL INFORMATION FOR DA
B	30-08-2024	ADDITIONAL INFORMATION FOR DA

NOT FOR CONSTRUCTION

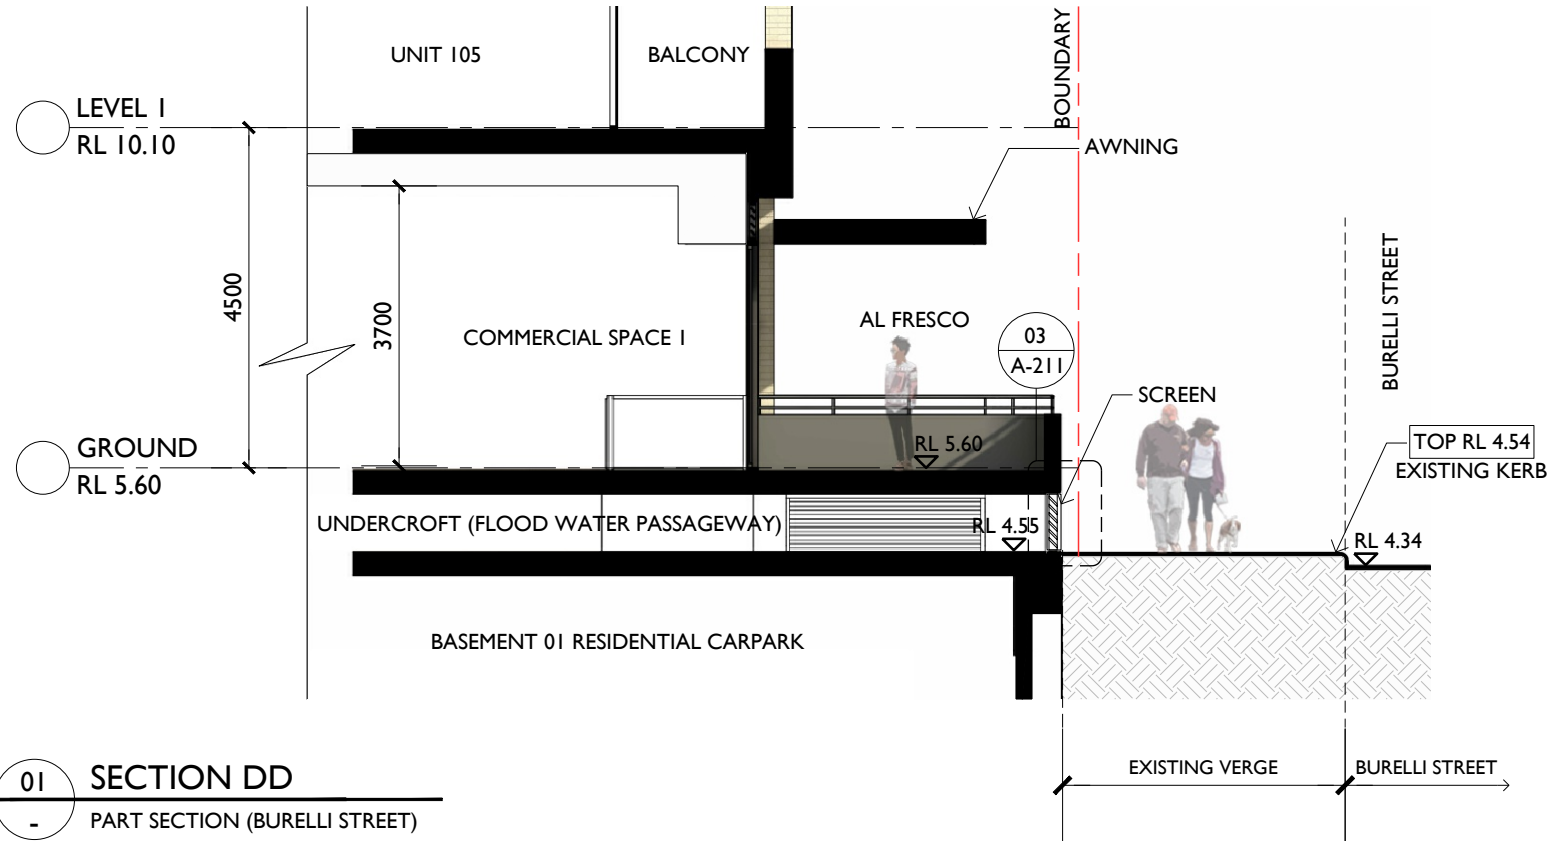

94 Kembla St, Wollongong NSW 2500 PO Box 3061 Wollongong  
ph: 02 4228 6400 fax: 02 4228 6455 www.admarchitects.com.au

Project  
PROPOSED MIXED USE BUILDING  
COMPRISING OF RESIDENTIAL APARTMENTS  
ABOVE COMMERCIAL PREMISES OR  
SHOPS AND CARPARKING

At  
37-39 BURELLI STREET  
WOLLONGONG

For  
BURELLI INVESTMENTS PTY LTD

Title  
DEVELOPMENT APPLICATION  
PART SECTIONS 02

Scale 1:50 @ A1 1:100 @ A3		Date JUNE 2024
Drawn LGD, HR , CA		Checked ADM
Project No. 2021-32	Drawing No. A-211	Issue B

copyright of adm architects