

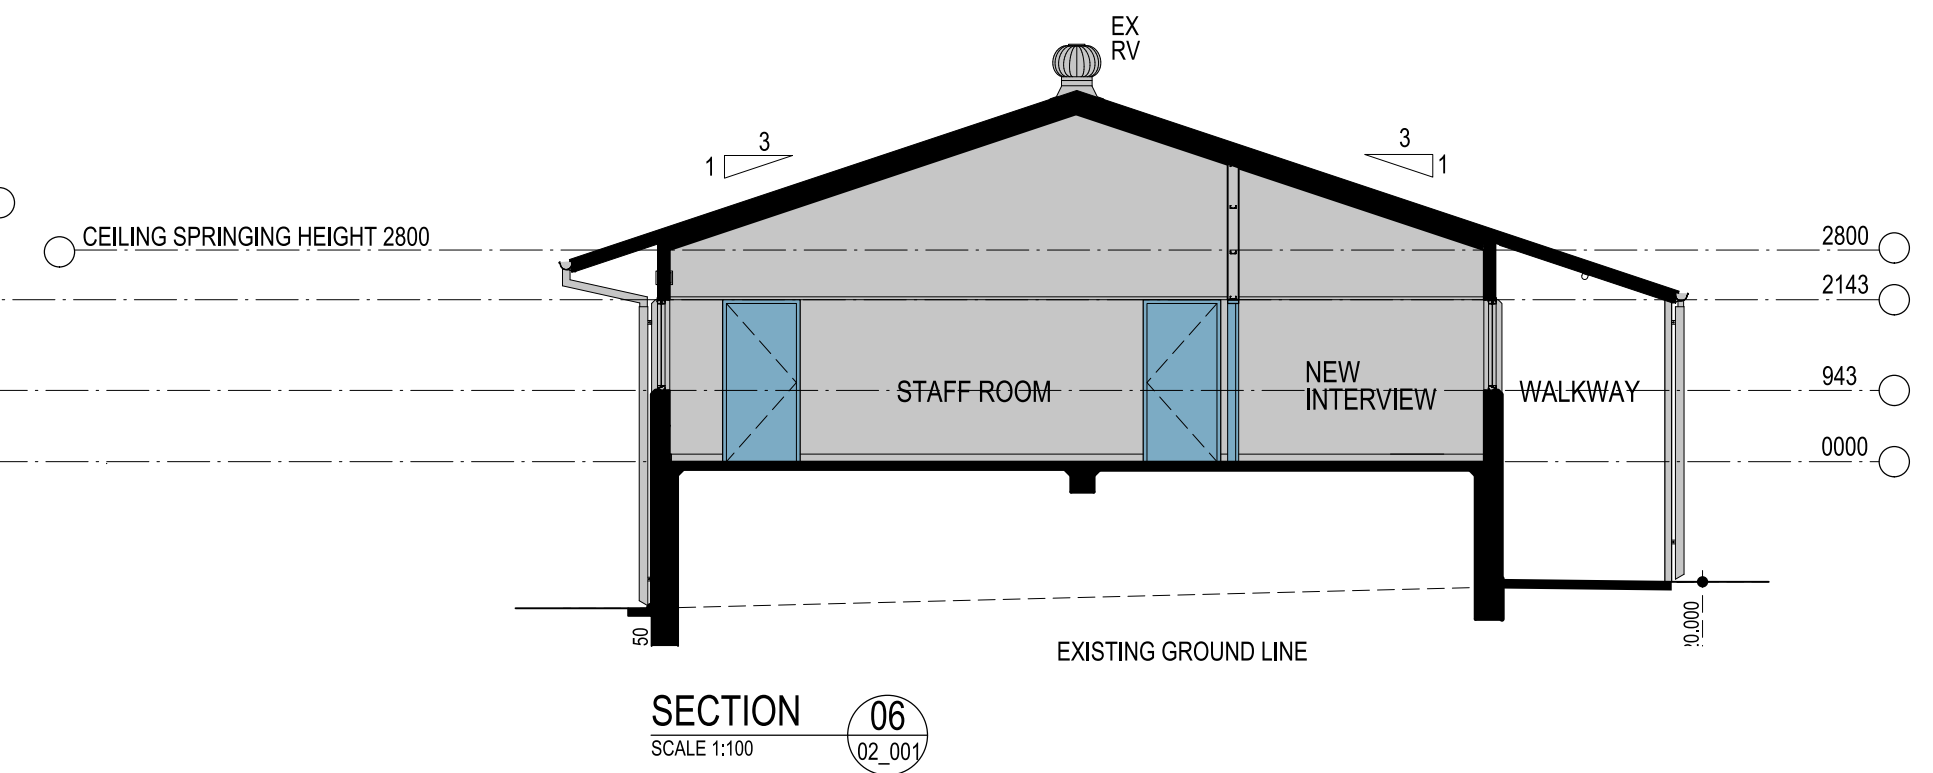
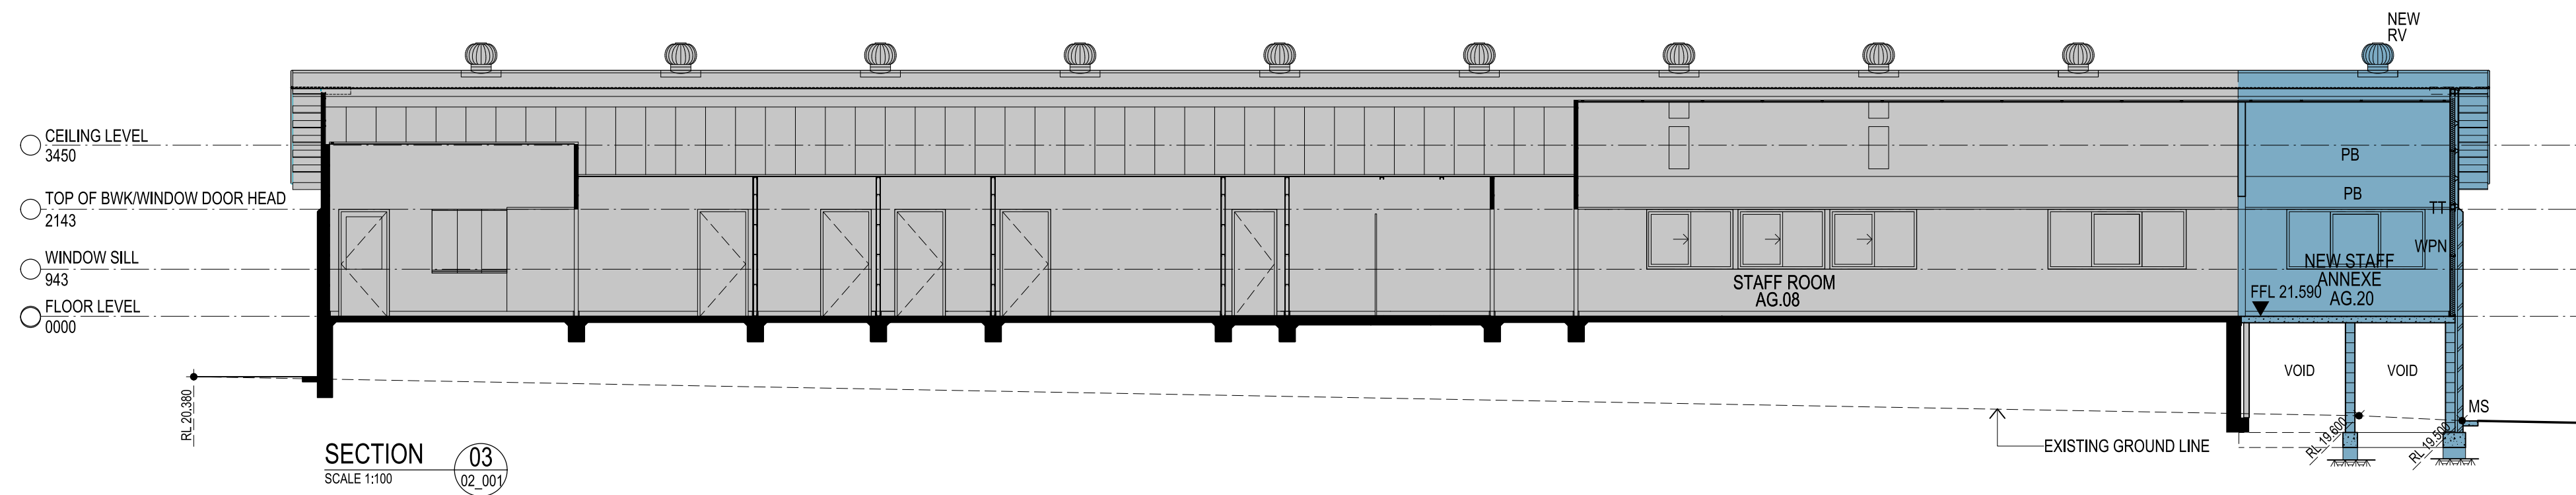
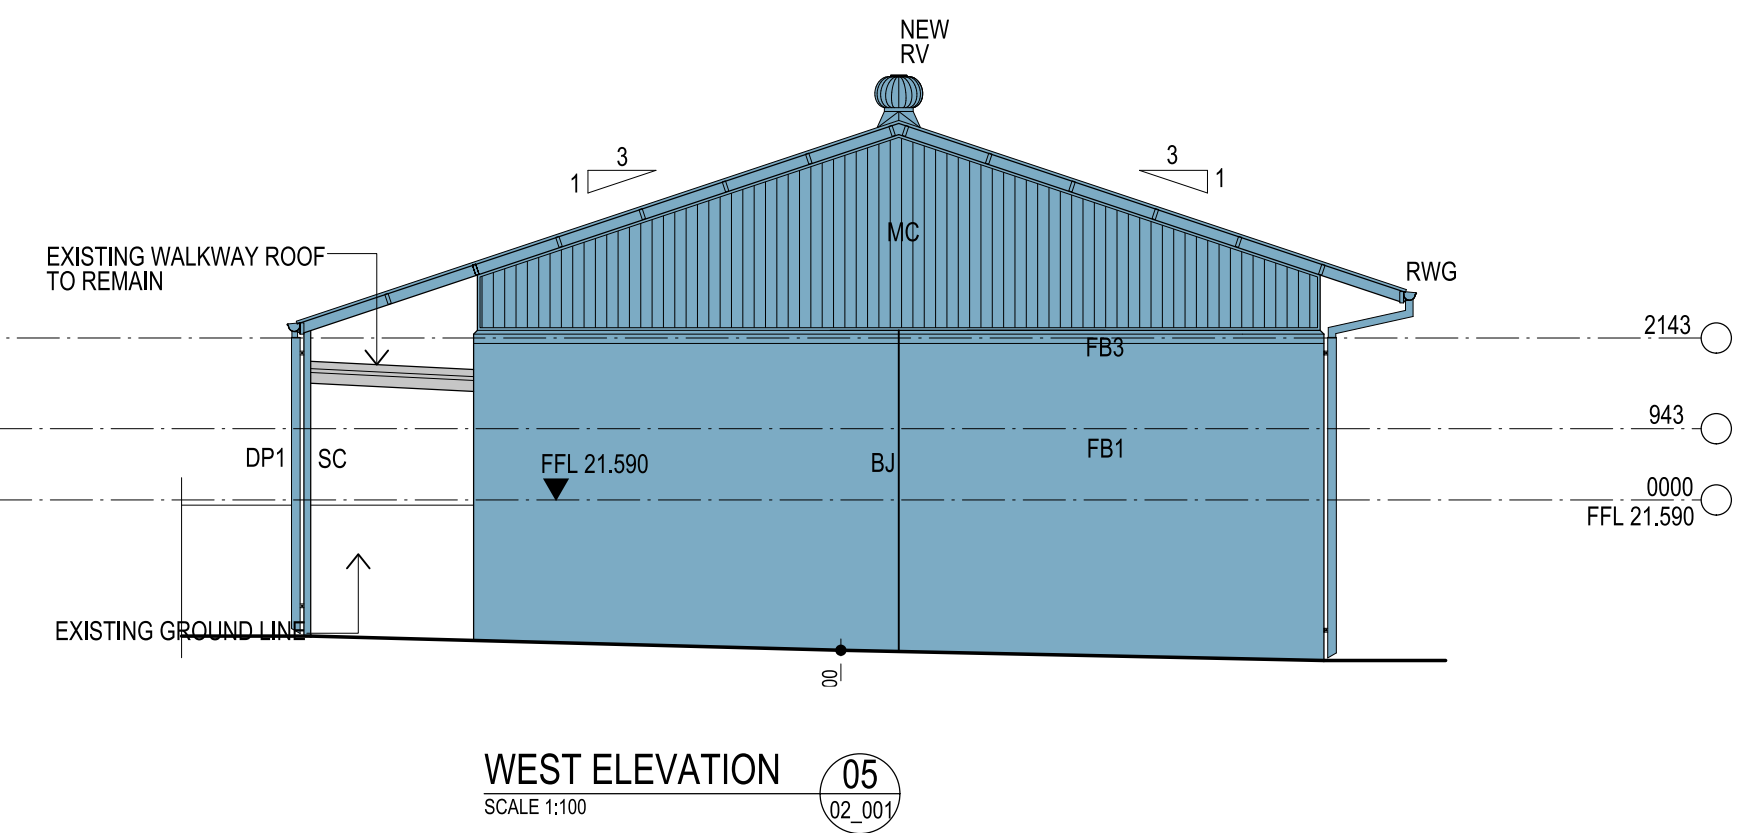
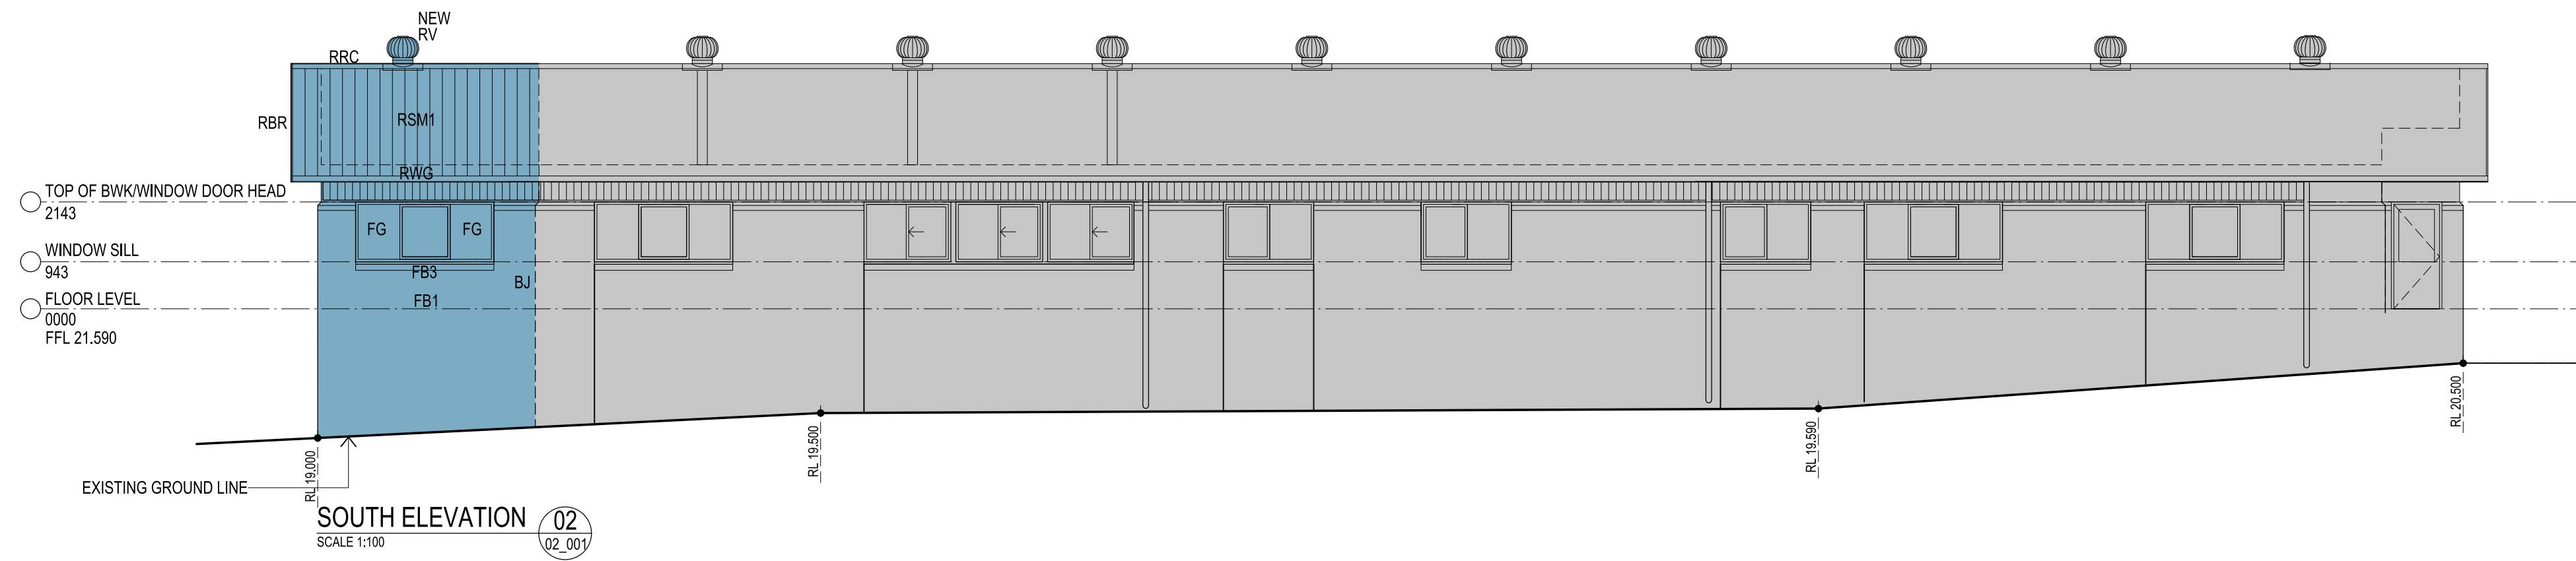


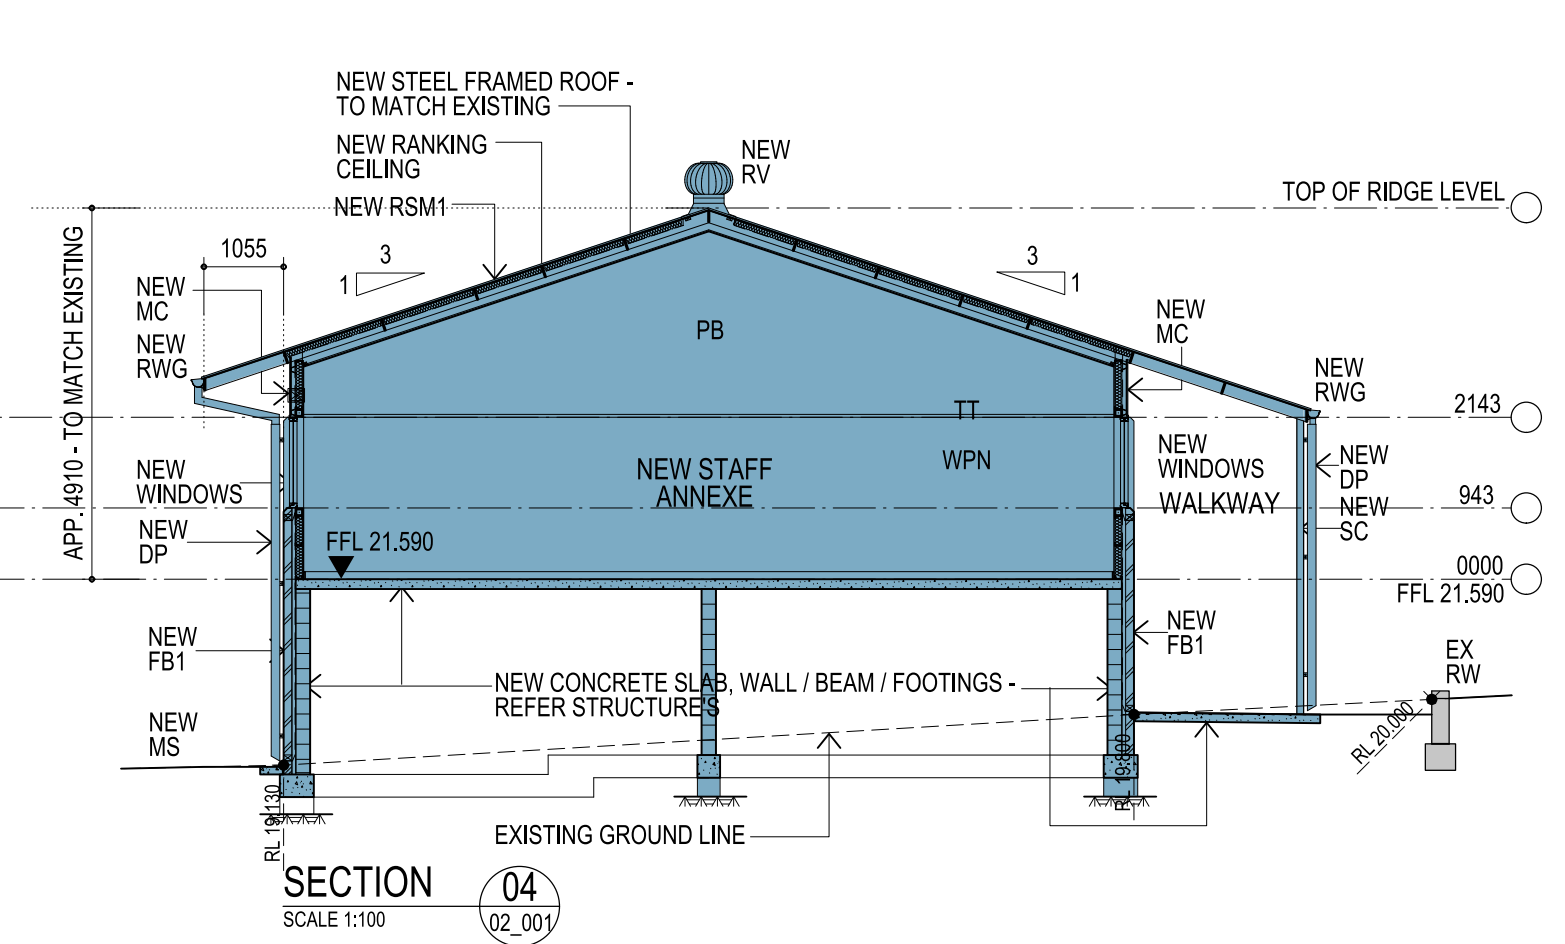

PLOTFILE DATE: 6/06/2019 PLOTFILE TIME: 12:42:57 PM

AMENDMENTS			
REV	BY	DATE	DESCRIPTION

GEOTECHNICAL + ENVIRONMENTAL JK Geotechnics T: 02 8888 5000	CIVIL / HYDRAULIC / STRUCTURAL / TRAFFIC Woodstock Consulting Engineers T: 02 8448 2800	BCA Orpin DLA Pty Ltd T: 02 9355 3100
LANDSCAPE ARCHITECT Lunar Habitat Pty Ltd T: 02 9555 1147	PLANNER DPT Planning T: 02 9980 8553	ACOUSTIC Day Design Pty Ltd T: 02 9048 3800
SURVEYOR Frankham Engineering Surveys T: 02 9636 2456	ELECTRICAL / COMMS / SECURITY / ESD J&K Consulting Engineers T: 02 9437 1000	FPIS ENGINEER MCO Fire Engineering T: 0423 922 145
DDA du Chateau Chun T: 03 8006 2343		

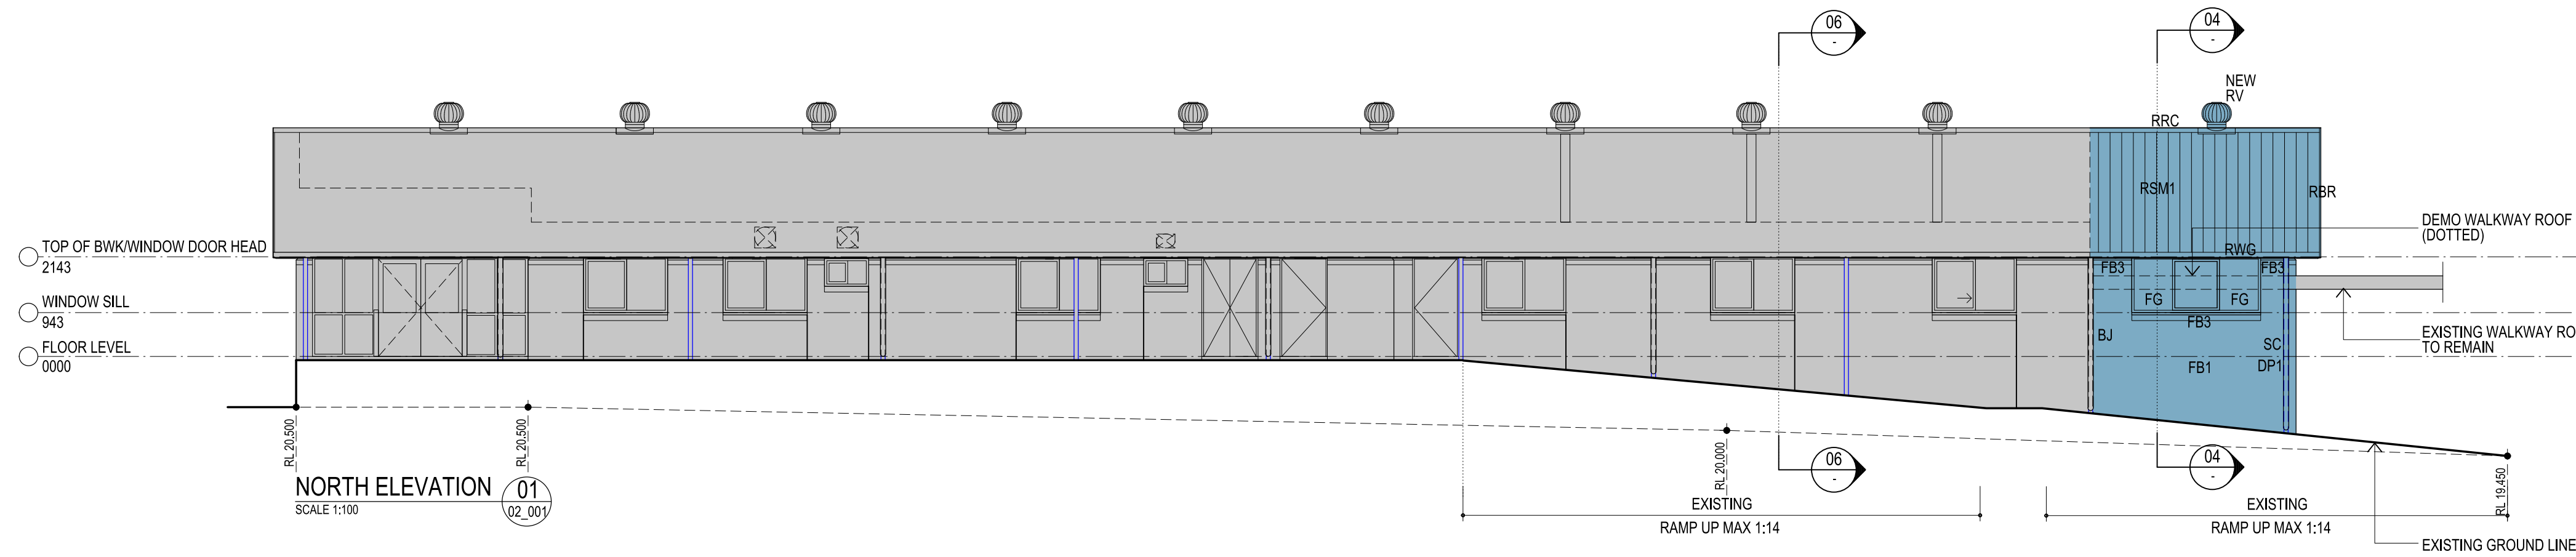

Education

PERUMAL PEDAVOLI ARCHITECTS
T: +61 2 9291 0000
WEB: www.pp-a.com.au
Nominated Architect:
Vince Pedavoli NSW reg No. 5045

PERUMAL
PEDAVOLI
ARCHITECTS

DAPTO
PUBLIC SCHOOL
66 SIERRA DRIVE
HORSLEY NSW 2530
BLOCK A - ADMINISTRATION
ELEVATIONS & SECTIONS

FEBRUARY 2019				SCALE 1:100 @ A1
DRAWING NUMBER	DESCRIPTION	PHASE	REVISION NUMBER	REVISION
3228	AS	SD	_03_201	