


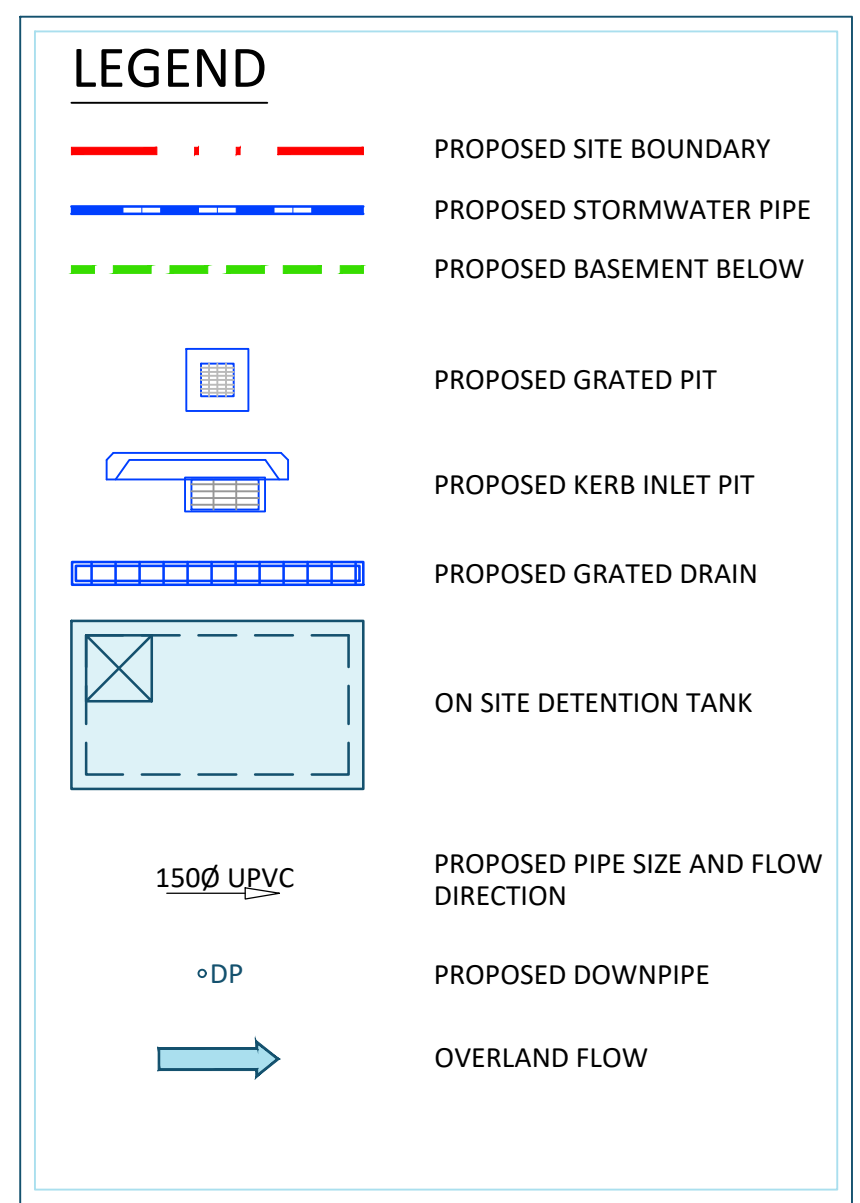
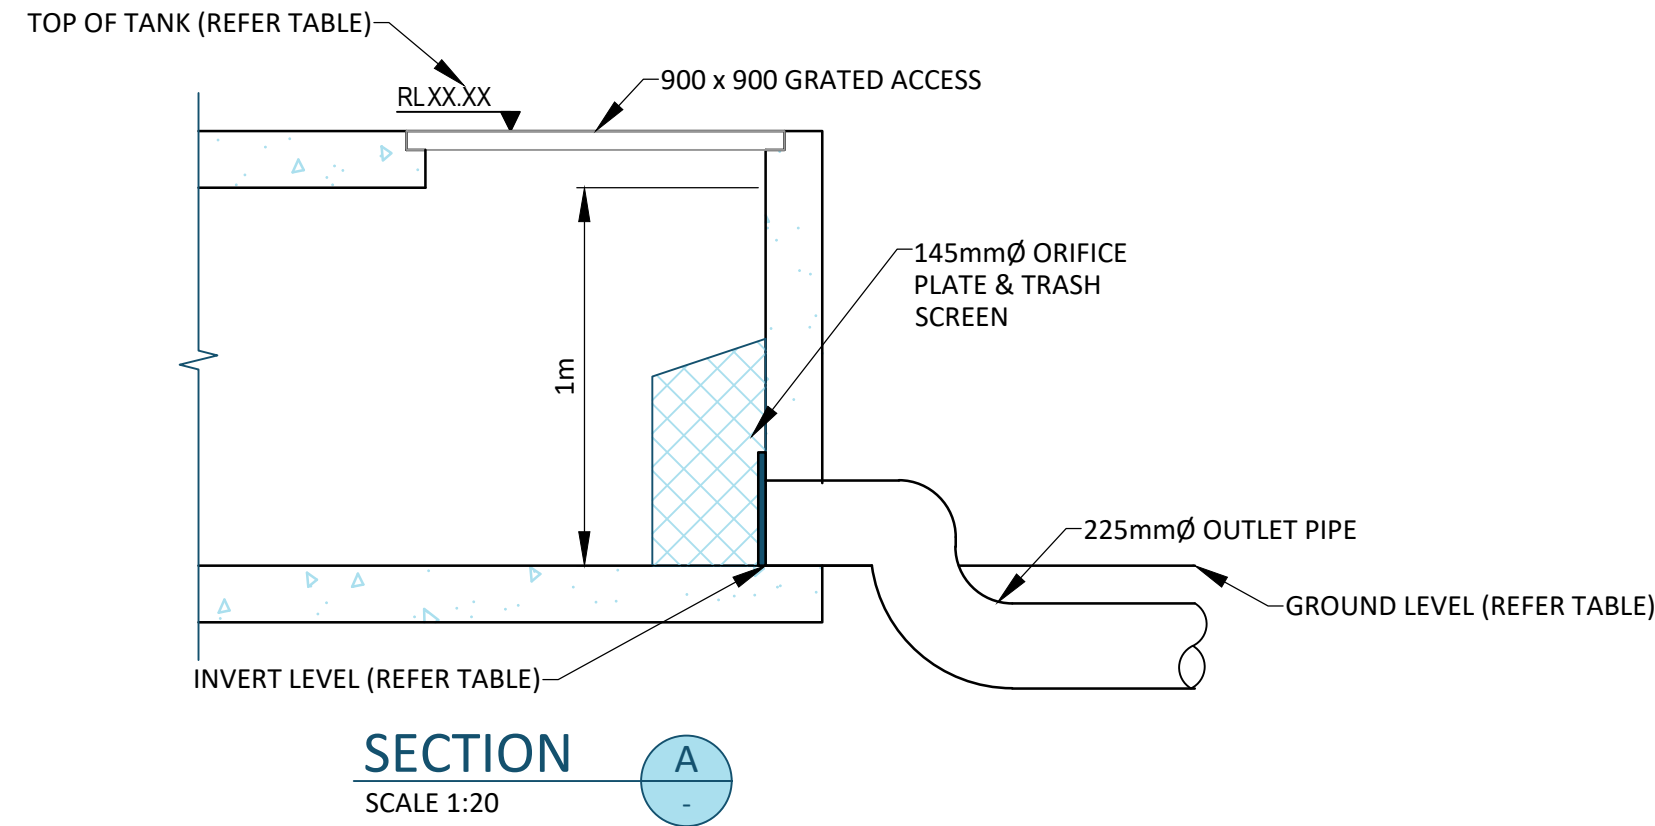


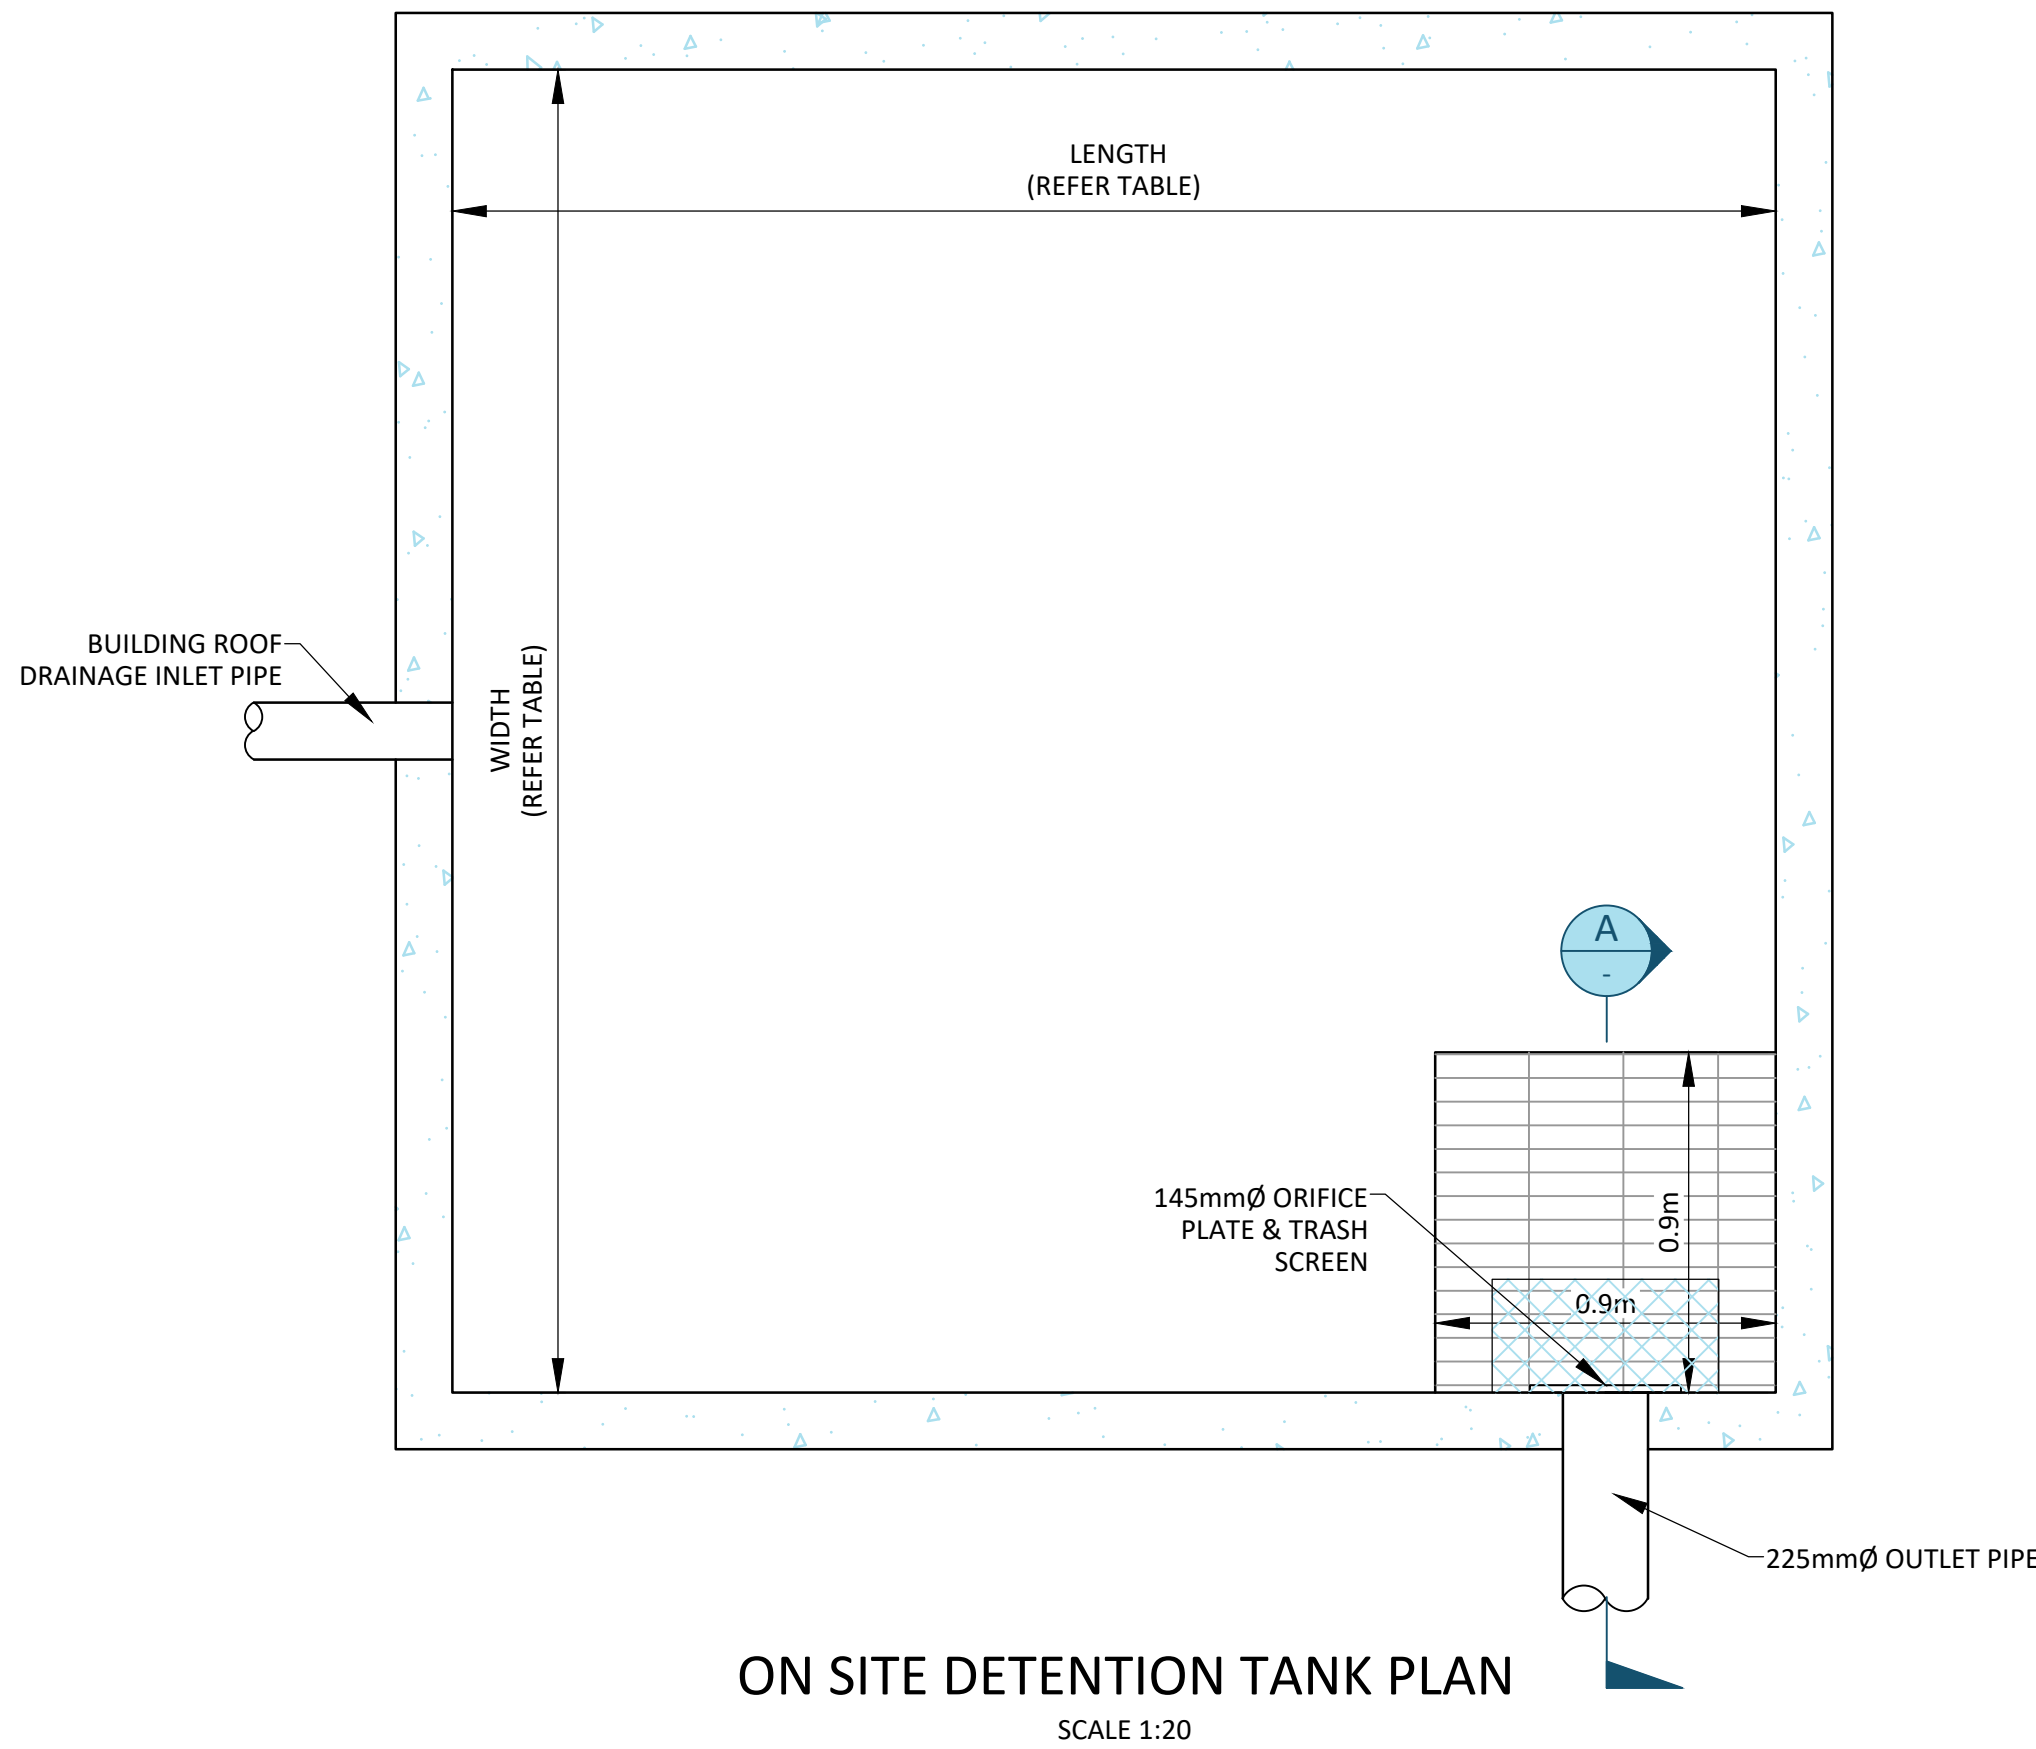

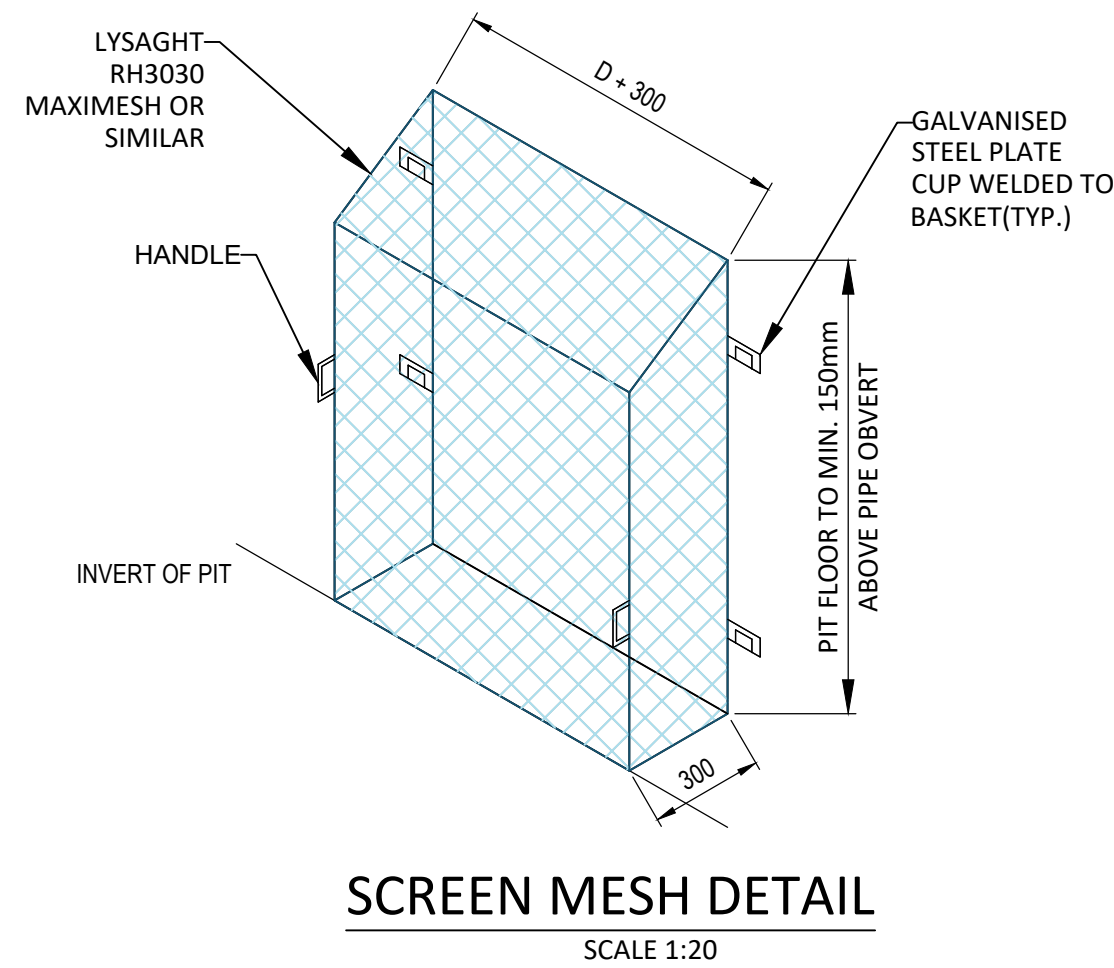

ON SITE DETENTION TANK INFORMATION		
	TANK A	TANK B
WIDTH	2.4m	3.0m
LENGTH	4.2m	3.5m
HEIGHT	1.0m	1.0m
VOLUME	10.08m ³	10.50m ³
OUTLET INVERT	RL11.00m AHD	RL10.00m AHD
TOP OF TANK	RL12.20m AHD	RL11.20m AHD
ORIFICE PLATE Ø	145mm	145mm

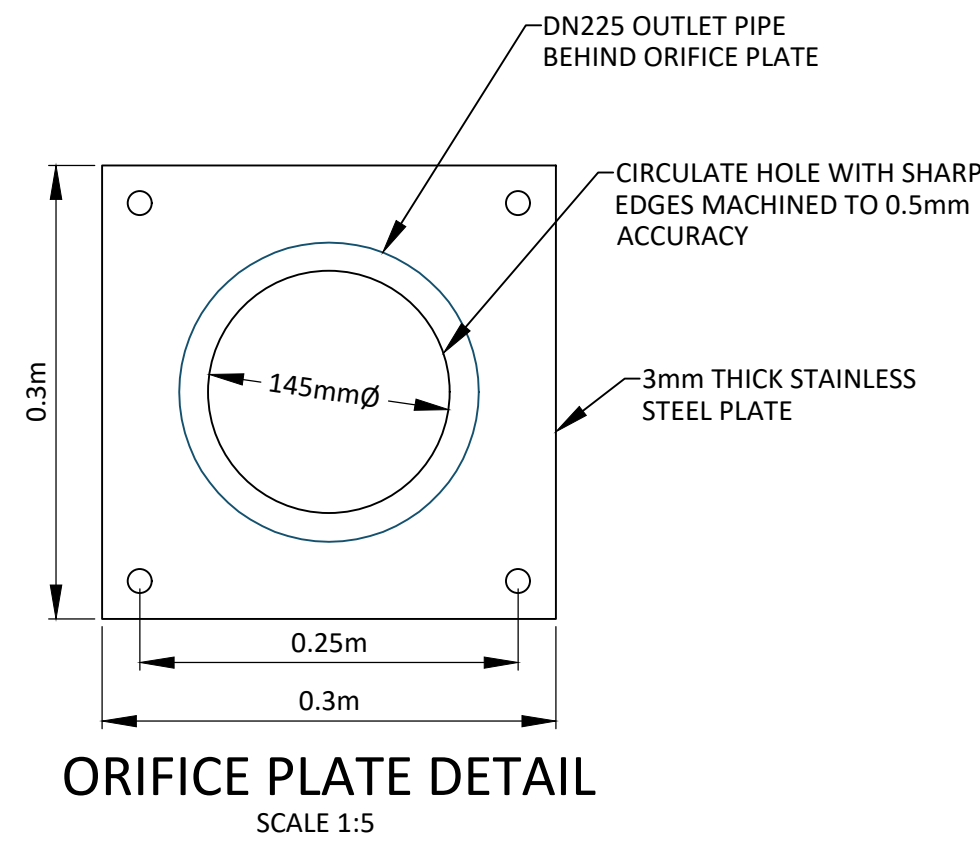

1:10	0.1	0	0.1	0.2	0.3	0.4	0.5	A1
1:20								A3
1:20	0.2	0	0.2	0.4	0.6	0.8	1	A1
1:40								A3

REV	DESCRIPTION	DRAWN	APP'D	DATE
A	ISSUED FOR APPROVAL	IH	IH	06.06.23




CLIENT	ARCHITECT
H & E ARCHITECTS	

PROJECT	TITLE
BERRY HOTEL & ACCOMODATION	STORMWATER MANAGEMENT DETAILS SHEET 1

enscape studio		PRELIMINARY NOT FOR CONSTRUCTION	
tel 0411 267 151 info@enscapestudio.com.au ABN 91 649 181 171	AS NOTED	0230	C-10
SCALE @ A1	PROJECT No	DRAWING No	REV

0230-C-10.dwg

6/06/2023 4:09:49 PM

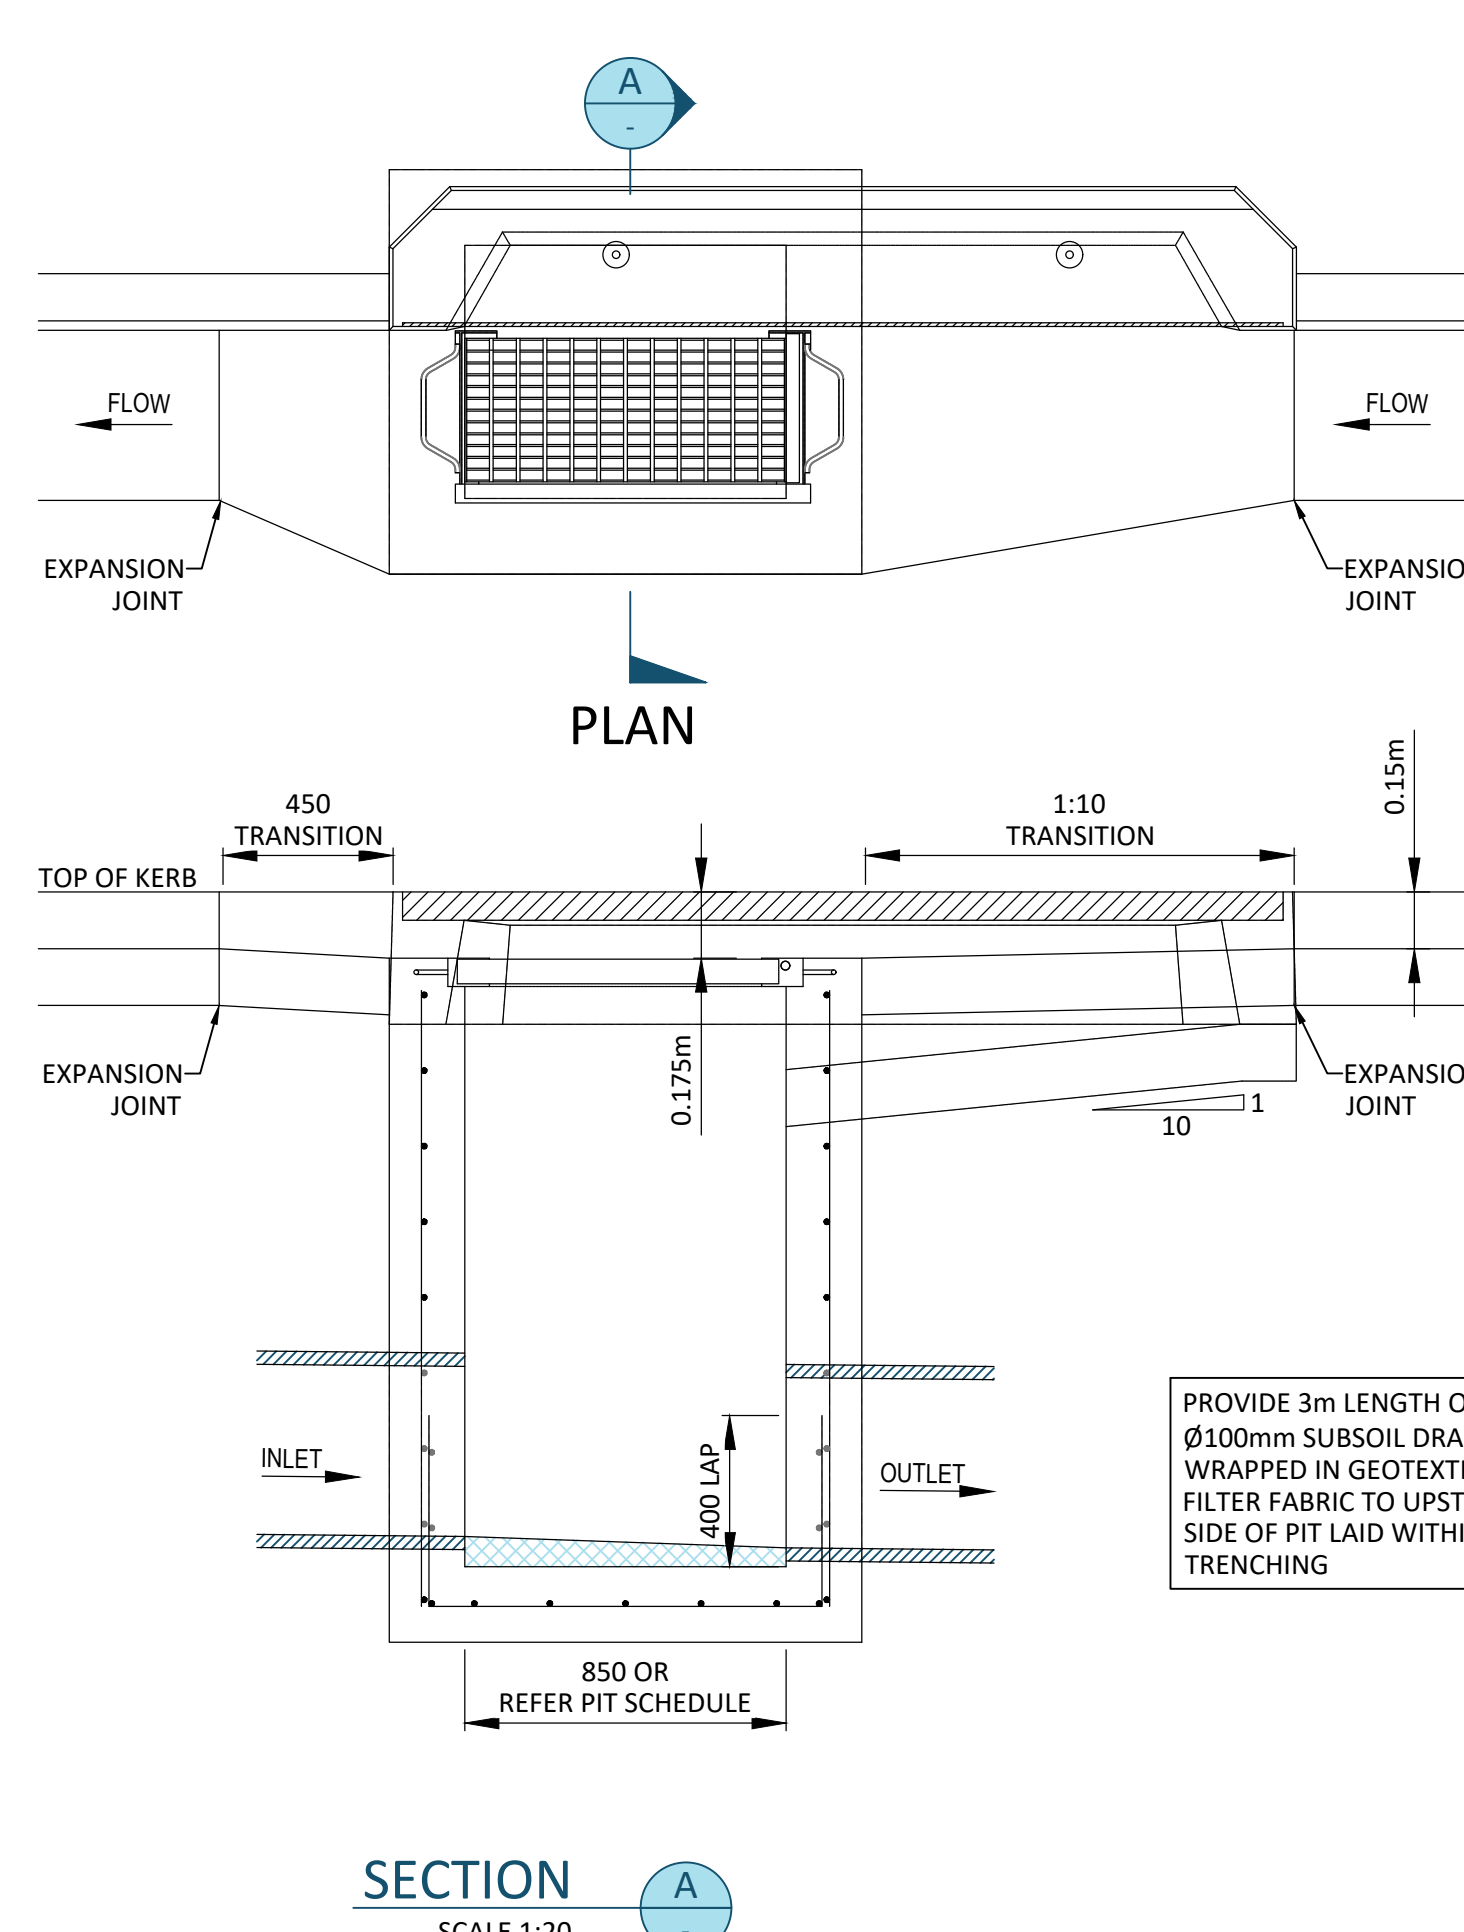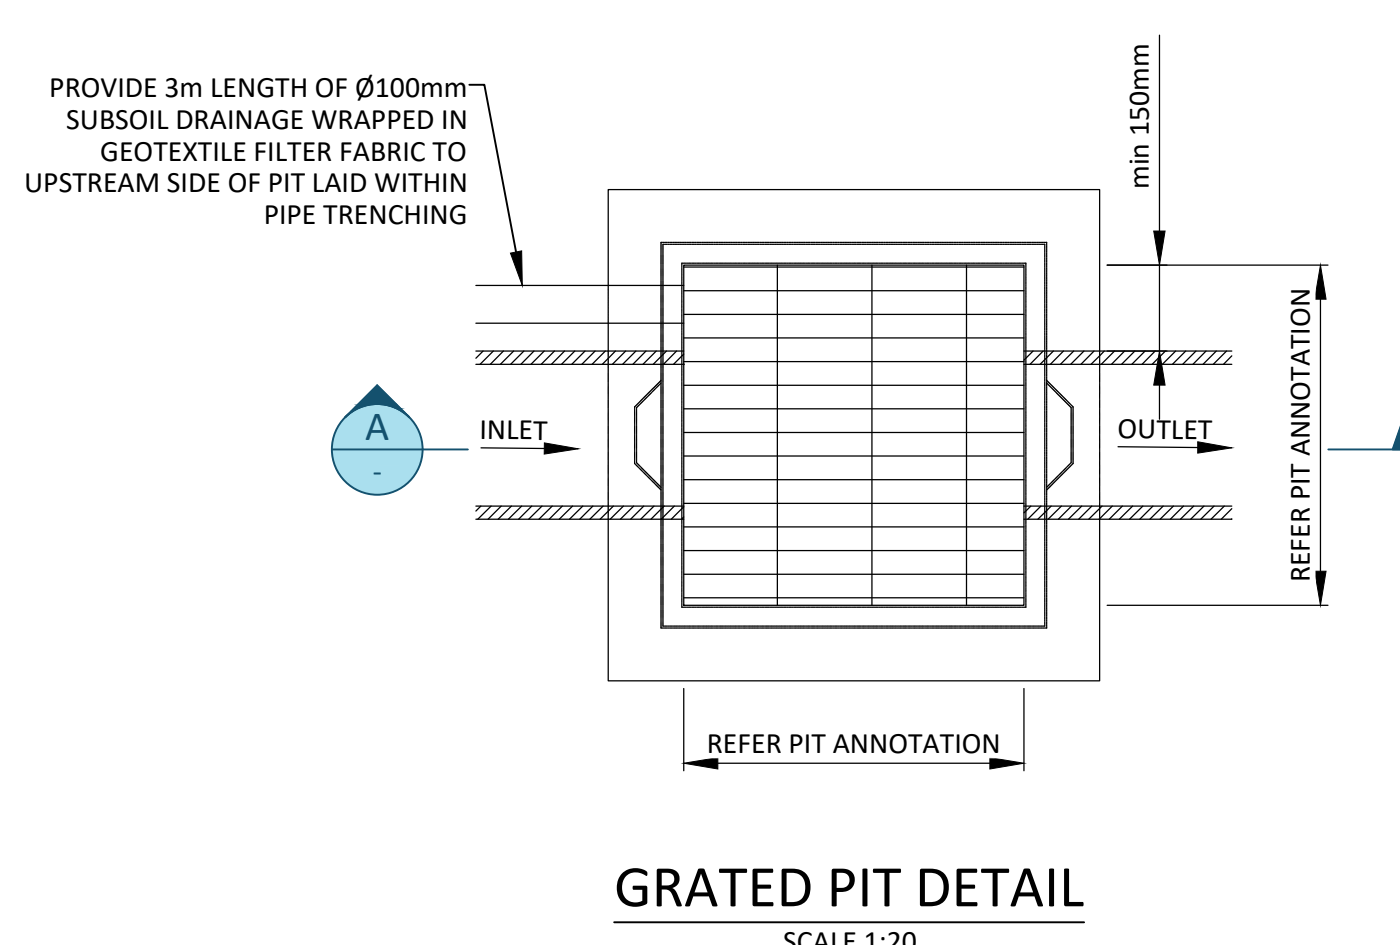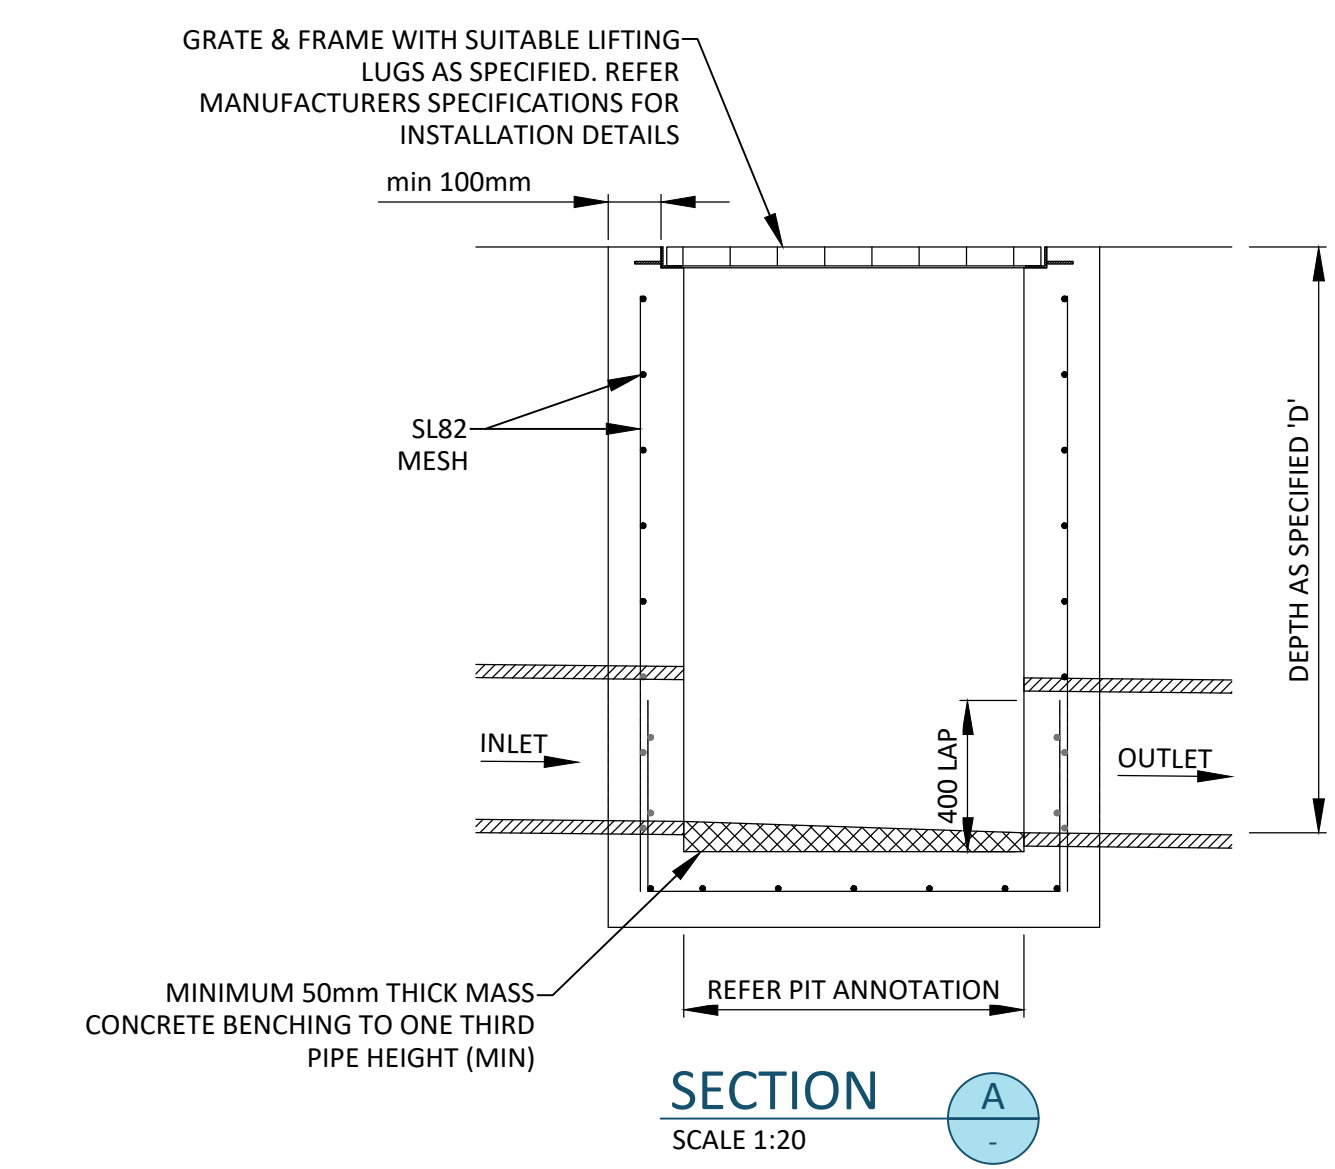

KERB INLET PIT DETAIL
SCALE 1:20

