


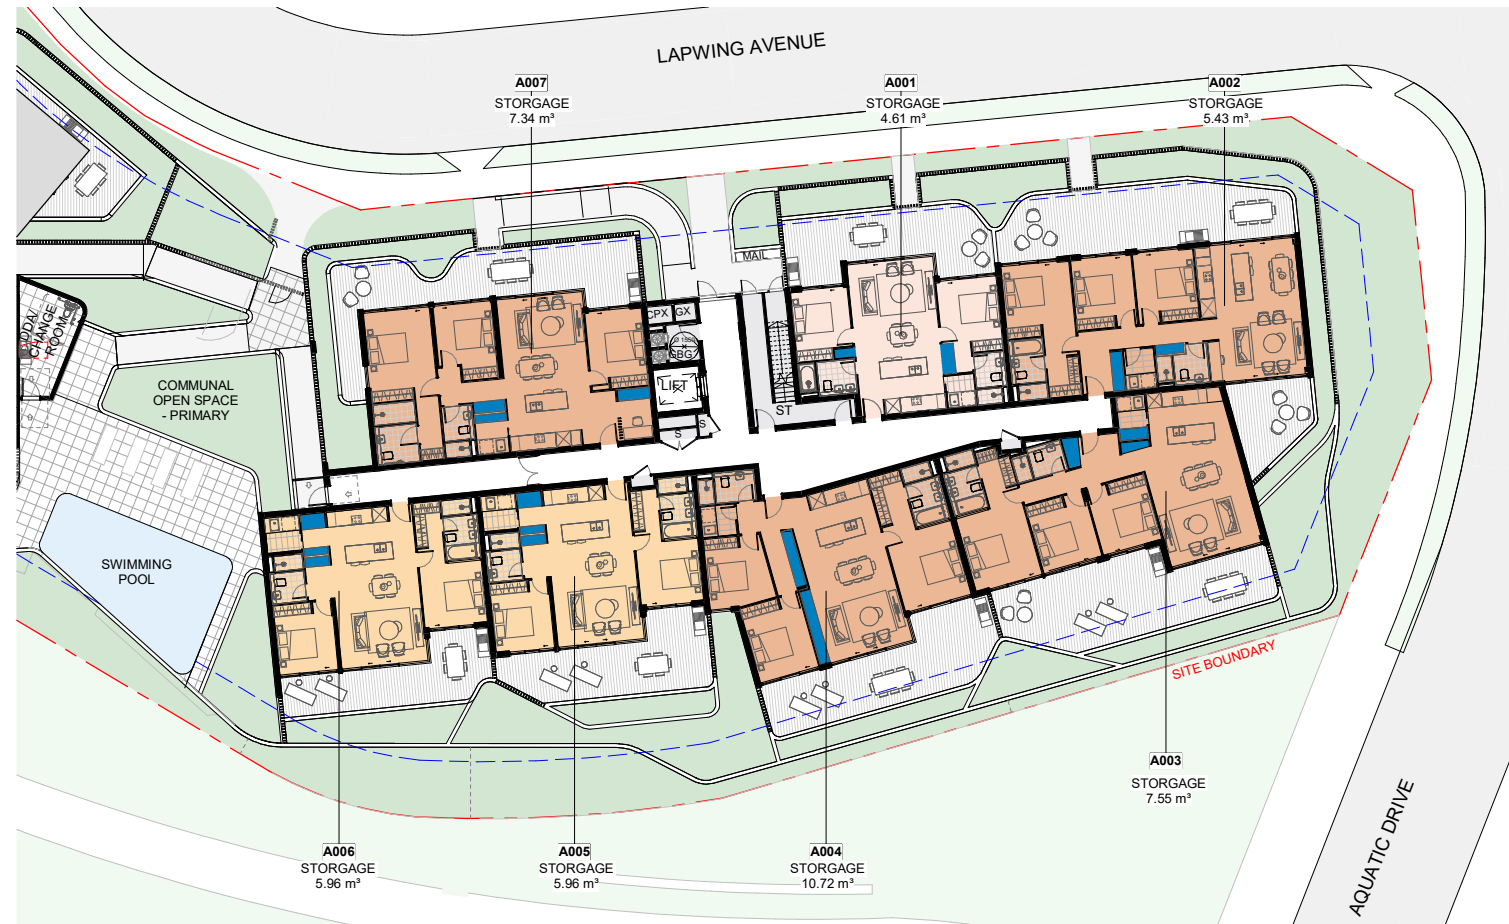


**BUILDING A GROUND
STORAGE PLAN**

Scale
1:200@A3
Issued
13.08.2020



This drawing and its contents remain the copyright of WMK Architects Pty Ltd ©

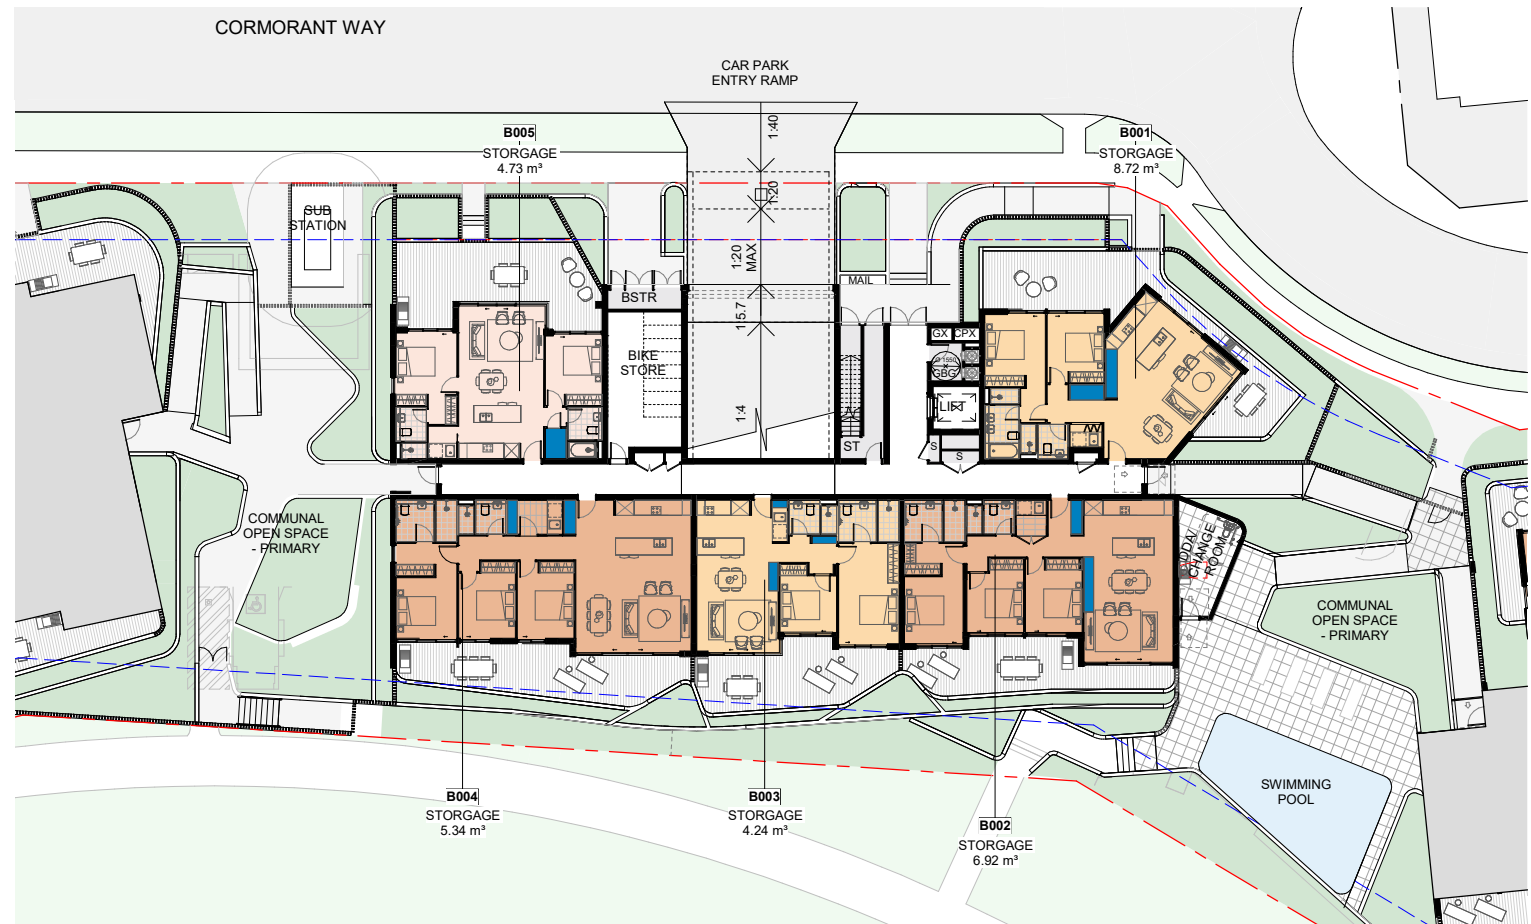


**BUILDING B GROUND
STORAGE PLAN**

Scale
1:200@A3
Issued
13.08.2020



This drawing and its contents remain the copyright of WMK Architects Pty Ltd ©

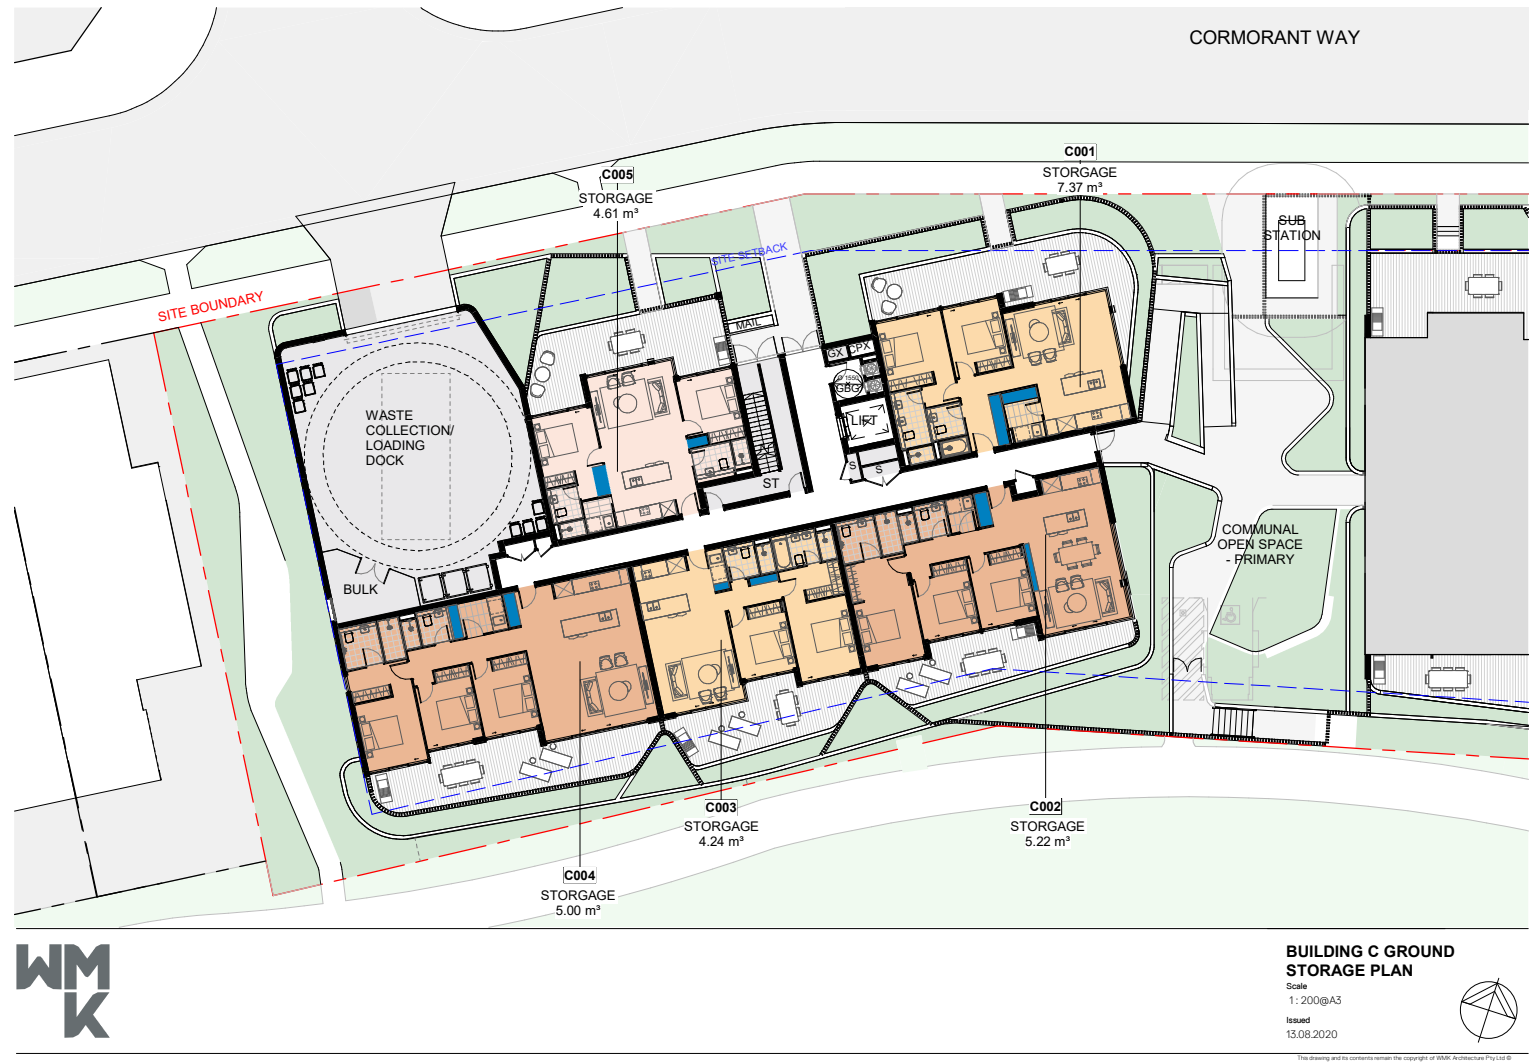



BUILDING A TYPICAL STORAGE PLAN

Scale
1:200@A3
Issued
13.08.2020



This drawing and its contents remain the copyright of WMK Architecture Pty Ltd ©



**BUILDING B TYPICAL
STORAGE PLAN**

Scale
1:200@A3
Issued
13.08.2020



This drawing and its contents remain the copyright of WMK Architecture Pty Ltd ©



**BUILDING C TYPICAL
STORAGE PLAN**

Scale
1:200@A3
Issued
13.08.2020



This drawing and its contents remain the copyright of WMK Architects Pty Ltd ©

STORAGE SCHEDULE



Project	Shell Cove
Client	Frasers Property
Job No.	17225
Date	13.08.2020

BUILDING & LEVEL	NUMBER	INTERNAL (m³)	BASEMENT (m³)	TOTAL
BUILDING A GROUND	A001	4.61	4.8	9.41
BUILDING A GROUND	A002	5.43	4.8	10.23
BUILDING A GROUND	A003	7.55	4.8	12.35
BUILDING A GROUND	A004	10.72	4.8	15.52
BUILDING A GROUND	A005	5.96	4.8	10.76
BUILDING A GROUND	A006	5.96	4.8	10.76
BUILDING A GROUND	A007	7.34	4.8	12.14
BUILDING B GROUND	B001	8.72	4.8	13.52
BUILDING B GROUND	B002	6.92	4.8	11.72
BUILDING B GROUND	B003	4.24	4.8	9.04
BUILDING B GROUND	B004	5.34	4.8	10.14
BUILDING B GROUND	B005	4.73	4.8	9.53
BUILDING C GROUND	C001	7.37	4.8	12.17
BUILDING C GROUND	C002	5.22	4.8	10.02
BUILDING C GROUND	C003	4.24	4.8	9.04
BUILDING C GROUND	C004	5.34	4.8	10.14
BUILDING C GROUND	C005	4.61	4.8	9.41
BUILDING A LEVEL 1	A101	4.61	4.8	9.41
BUILDING A LEVEL 1	A102	5.43	4.8	10.23
BUILDING A LEVEL 1	A103	7.55	4.8	12.35
BUILDING A LEVEL 1	A104	10.72	4.8	15.52
BUILDING A LEVEL 1	A105	5.96	4.8	10.76
BUILDING A LEVEL 1	A106	6.27	4.8	11.07
BUILDING A LEVEL 1	A107	4.73	4.8	9.53
BUILDING B LEVEL 1	B101	8.72	4.8	13.52
BUILDING B LEVEL 1	B102	5.33	4.8	10.13
BUILDING B LEVEL 1	B103	4.24	4.8	9.04
BUILDING B LEVEL 1	B104	5.52	4.8	10.32
BUILDING B LEVEL 1	B105	4.54	4.8	9.34
BUILDING B LEVEL 1	B106	3.26	4.8	8.06
BUILDING B LEVEL 1	B107	3.07	4.8	7.87
BUILDING C LEVEL 1	C101	7.37	4.8	12.17
BUILDING C LEVEL 1	C102	5.33	4.8	10.13
BUILDING C LEVEL 1	C103	4.24	4.8	9.04
BUILDING C LEVEL 1	C104	5.00	4.8	9.80
BUILDING C LEVEL 1	C105	4.61	4.8	9.41

STORAGE SCHEDULE



Project	Shell Cove
Client	Frasers Property
Job No.	17225
Date	13.08.2020

BUILDING & LEVEL	NUMBER	INTERNAL (m³)	BASEMENT (m³)	TOTAL
BUILDING A LEVEL 2	A201	8.72	4.8	13.52
BUILDING A LEVEL 2	A202	5.43	4.8	10.23
BUILDING A LEVEL 2	A203	7.55	4.8	12.35
BUILDING A LEVEL 2	A204	10.72	4.8	15.52
BUILDING A LEVEL 2	A205	5.96	4.8	10.76
BUILDING A LEVEL 2	A206	6.27	4.8	11.07
BUILDING A LEVEL 2	A207	4.73	4.8	9.53
BUILDING B LEVEL 2	B201	8.72	4.8	13.52
BUILDING B LEVEL 2	B202	5.33	4.8	10.13
BUILDING B LEVEL 2	B203	4.24	4.8	9.04
BUILDING B LEVEL 2	B204	5.52	4.8	10.32
BUILDING B LEVEL 2	B205	4.54	4.8	9.34
BUILDING B LEVEL 2	B206	3.26	4.8	8.06
BUILDING B LEVEL 2	B207	3.07	4.8	7.87
BUILDING C LEVEL 2	C201	7.37	4.8	12.17
BUILDING C LEVEL 2	C202	5.33	4.8	10.13
BUILDING C LEVEL 2	C203	4.24	4.8	9.04
BUILDING C LEVEL 2	C204	5.60	4.8	10.40
BUILDING C LEVEL 2	C205	4.54	4.8	9.34
BUILDING C LEVEL 2	C206	3.26	4.8	8.06
BUILDING C LEVEL 2	C207	3.07	4.8	7.87
BUILDING A LEVEL 3	A301	4.61	4.8	9.41
BUILDING A LEVEL 3	A302	5.43	4.8	10.23
BUILDING A LEVEL 3	A303	7.55	4.8	12.35
BUILDING A LEVEL 3	A304	10.72	4.8	15.52
BUILDING A LEVEL 3	A305	5.96	4.8	10.76
BUILDING A LEVEL 3	A306	6.27	4.8	11.07
BUILDING A LEVEL 3	A307	4.73	4.8	9.53