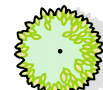
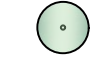


PLANTING SCHEDULE

LEGEND (NTS)	QTY/ DESCRIPTION	MATURE HxW (m)	POT SIZE	DENSITY	QTY
	DECIDUOUS SHADE TREE CHINESE PISTACHIO	8.0m x 7.0m	45L	As per plan	6
	SCREENING SHRUBS BOTTLEBRUSH <i>Callistemon viminalis "Red Alert" KPS38</i>	1.5m x 1.3m (clipped)	140mm	1.0m Centres	62
	BOTTLEBRUSH <i>Callistemon citrinus "Kings Park Special"</i>	4.0m x 2.0m	140mm	2m Centres	10
	ORNAMENTAL GRASSES BASKET GRASS <i>Lomandra longifolia "Tanika" PBR/LM300"</i>	0.8m x0.8m	140mm	1.0m centres	163


SURFACES SCHEDULE

	IRRIGATED TURF - Kikuya Instant Turf Rolls
	DRYLAND GRASS - via Hydromulch
	BARK GARDEN MULCH - 100mm Depth
	SPRAYED GARDEN EDGE
	PEDESTRIAN PATH - (By Others- Refer Architectural Plans)
	TRAFFICABLE PAVEMENT - (By Others- Refer Architectural Plans)

IMAGES OF PROPOSED SPECIES



Top Left - Chinese Pistachio Shade Tree (with summer foliage)
Centre - Vivid autumn foliage colors of Chinese Pistachio complement corporate colors in logo and strongly contrast against grey tones of building
Right - Example of open lawn with feature shade trees leading to administration precinct
Bottom Right - Hardy Low Maintenance Ornamental Grass
Bottom Left - Hedgerow of hardy native shrubs (callistemon) provide privacy to breakout area & screening to carpark

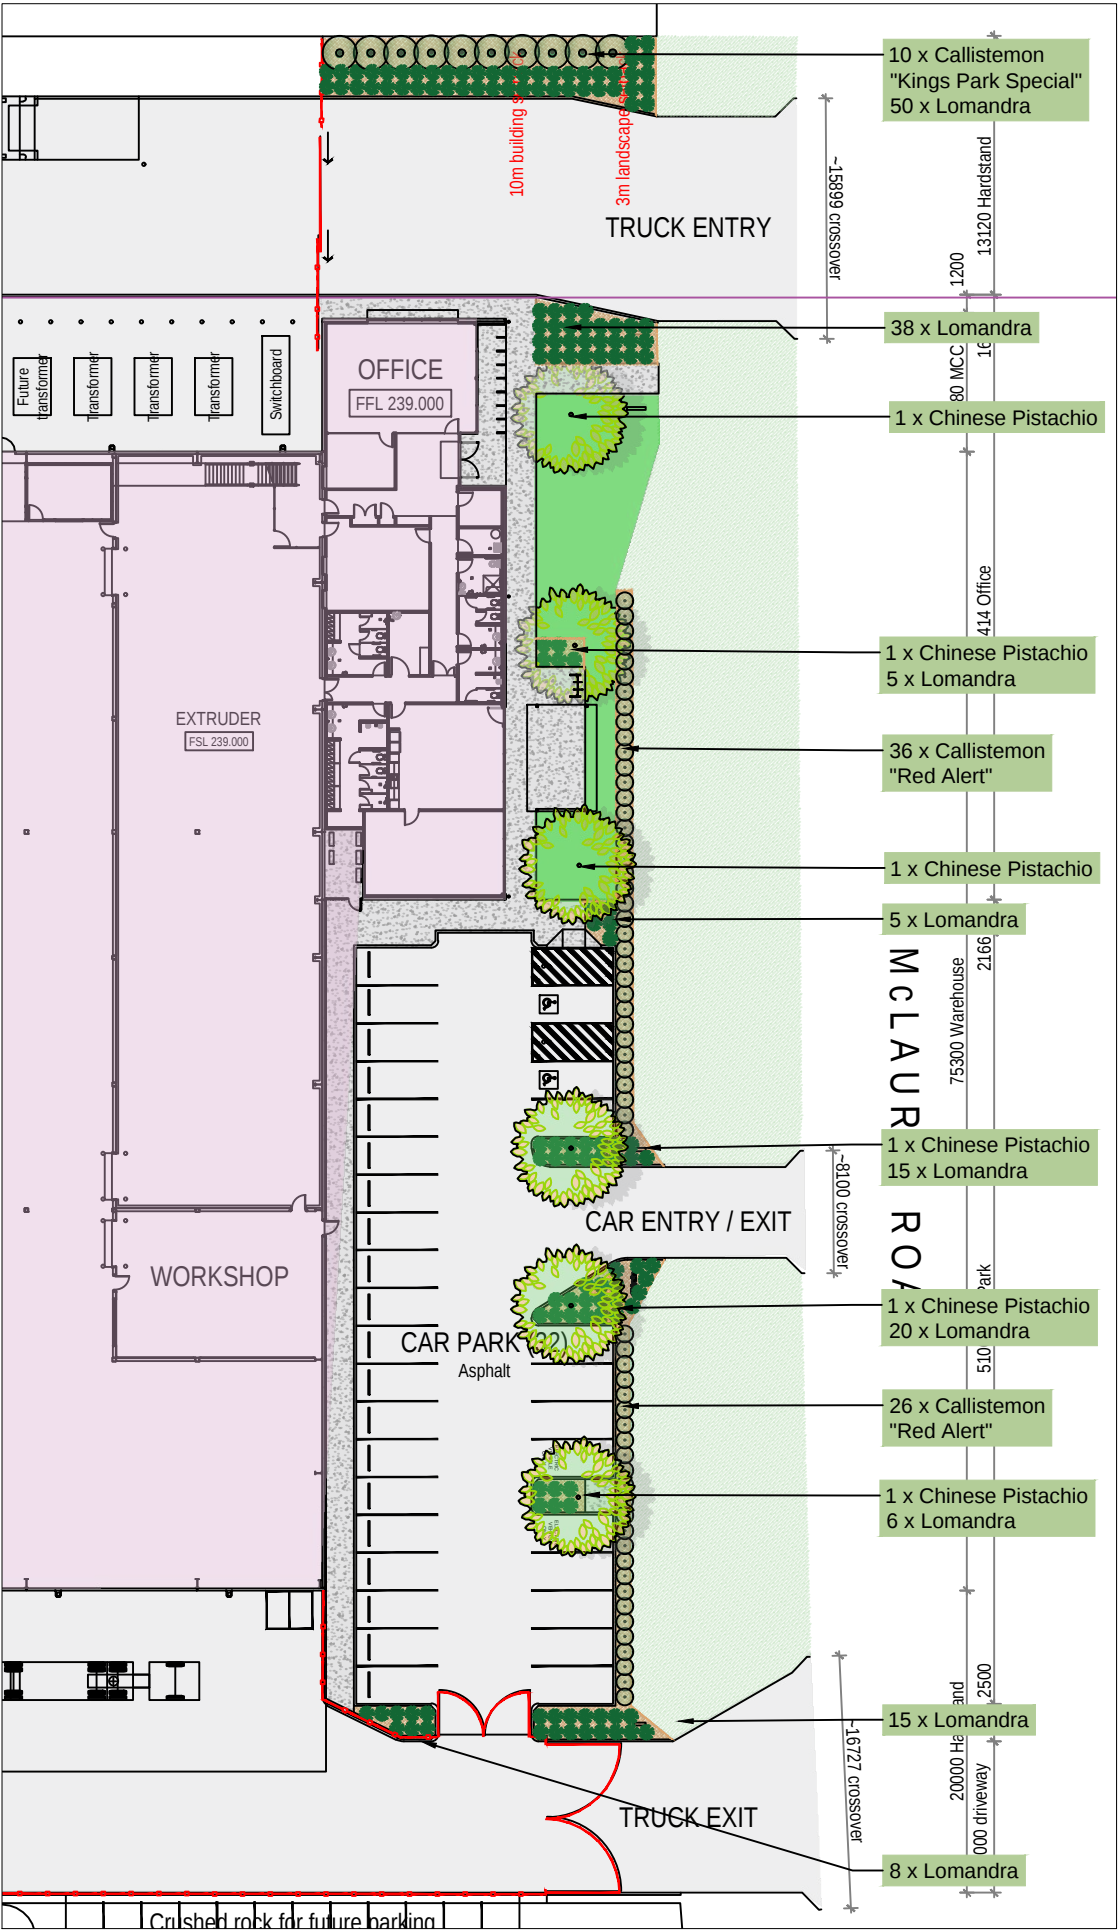

LANDSCAPE PLAN SET
FOR PROPOSED WAREHOUSE
DEVELOPMENT

PROJECT
RAINBOW

24 MCLAURIN ROAD,
ETTAMOGAH NSW 2640

ISSUE	DESCRIPTION	DATE
Rev1	Preliminary for Comment	01FEB2024
Rev2	Update to reflect changes to Architectural & Civil Plans	27MAR2024
Rev3	Update to reflect changes to Architectural & Civil Plans	09APR2024




ENVIRO CULTURE SERVICES PTY LTD
PO BOX 7181, EAST ALBURY NSW 2640


P; (02) 6048 4175
E; info@enviroculture.net.au
W; www.enviroculture.au

SCALE- 1: 500 @ A3 SHEET

L001
MCLAURIN ROAD HIGH PROFILE FRONTAGE
LANDSCAPE PLAN
SHEET 2 OF 3 SHEETS

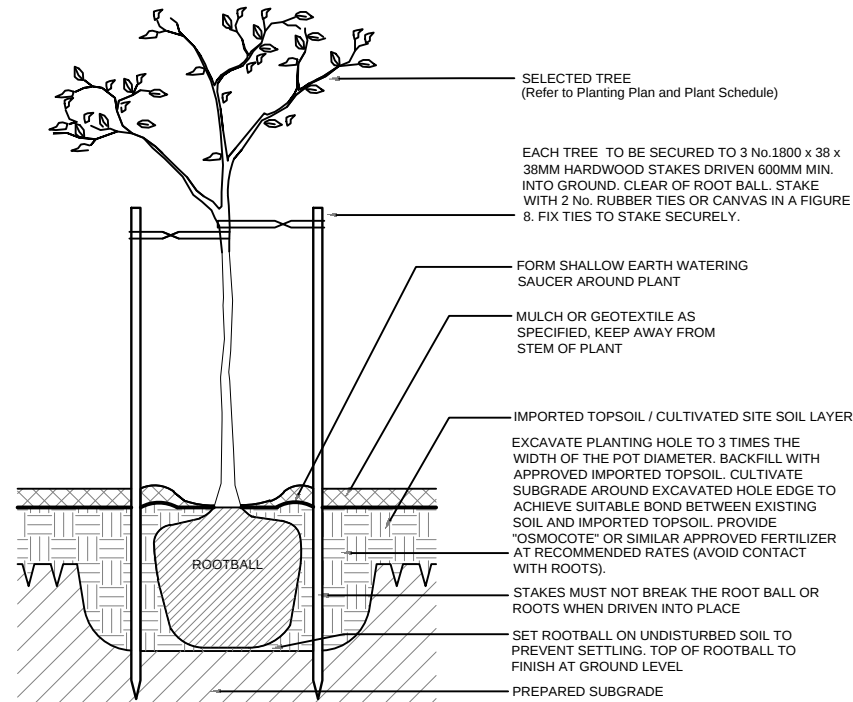


01 TYPICAL DETAIL □ TREE IN MULCH

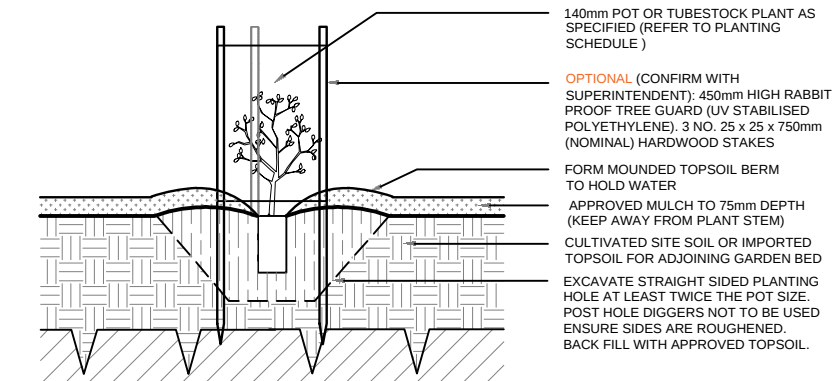


03 TYPICAL DETAIL □ POT OR TUBESTOCK PLANTING

SCALE 1:10 at A1, 1:20 at A3

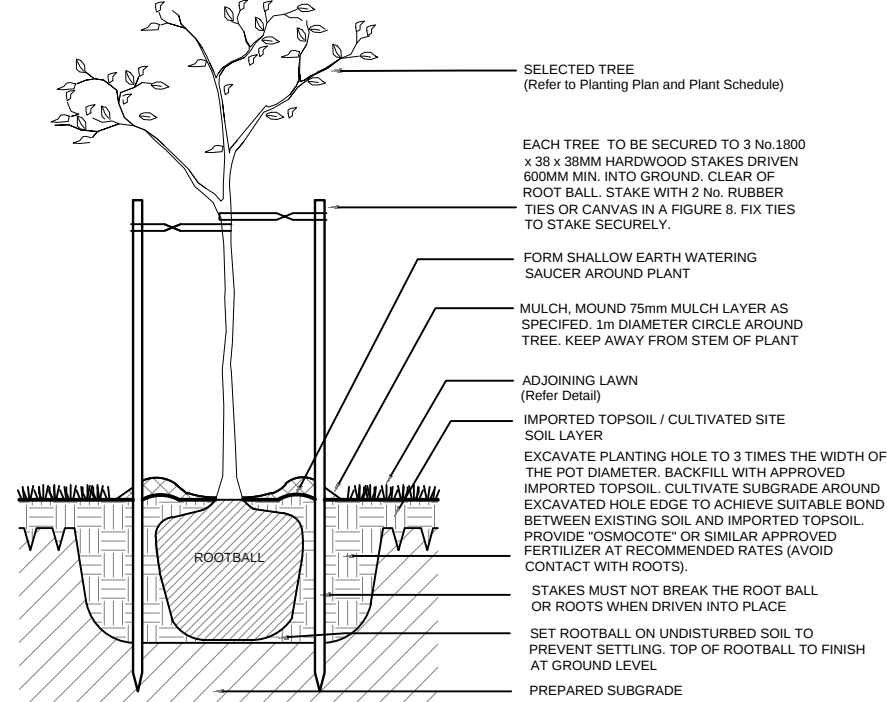

02 TYPICAL DETAIL □ TREE IN GRASS

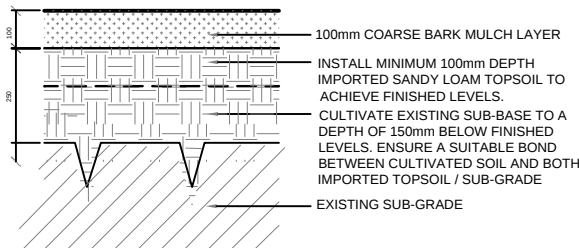

04 TYPICAL DETAIL □ MULCH GARDEN BED

LANDSCAPE PLAN SET FOR PROPOSED WAREHOUSE DEVELOPMENT

PROJECT RAINBOW

24 MCLAURIN ROAD,
ETTAMOGAH NSW 2640

ISSUE	DESCRIPTION	DATE
Rev1	Preliminary for Comment	01FEB2024
Rev2	Update to reflect changes to Architectural & Civil Plans	27MAR2024
Rev3	Update to reflect changes to Architectural & Civil Plans	09APR2024

enviro culture **ENVIRO CULTURE SERVICES PTY LTD**
PO BOX 7181, EAST ALBURY NSW 2640

P; (02) 6048 4175
E; info@enviroculture.net.au
W; www.enviroculture.au

SERVICES

SCALE- 1: 1250 @ A3 SHEET

L003

DETAILS & SPECIFICATIONS
LANDSCAPE PLAN

SHEET 3 OF 3 SHEETS