LEGEND & SCHEDULE

1. ALL FINAL PLANT QUANTITIES INDICATED ON PLANS SHALL BE CHECKED AND VERIFIED BY SUCCESSFUL LANDSCAPE CONTRACTOR.

2. ANY PLANT SUBSTITUTES REQUIRED DUE TO UNAVAILABILITY SHALL BE RECOMMENDED BY THE LANDSCAPE CONTRACTOR TO BEST MATCH SUBSTITUTED PLANTS AND APPROVED PRIOR TO PURCHASING BY THE LANDSCAPE ARCHITECT. 3. WORKS CERTIFIED FOR FINAL OCCUPANCY CERTIFICATE ARE TO MATCH

APPROVED LANDSCAPE PLANS. 4. LANDSCAPE CONTRACTOR SHALL LOCATE AND AVOID SITE STORM WATER & DRAINAGE SERVICES. LOCATE TREES A MINIMUM 1.25M FROM PITS 5. ALL PLANTING AROUND EXISTING TREES SHALL BE ADJUSTED TO AVOID


DAMAGE AND CLASHING WITH SURFACE ROOTS 6. THE NATURE STRIP (STREET FRONTAGE) FOR THE SITE IS PUBLIC LAND, AND

ONLY AUTHORIZED WORKS MAY OCCUR HERE. EXISTING CONDITIONS SUCH AS STREET TREES, COUNCIL PLANTING ETC SHALL BE RETAINED AND PROTECTED DURING CONSTRUCTION, UNLESS SPECIFIC APPROVAL HAS BEEN GRANTED FOR NEW WORK IN THIS AREA.

7. ALL TREES TO BE SOURCED IN ACCORDANCE WITH TESTS AND MEASUREMENTS CONTAINED WITHIN AS 2303-2015 - TREE STOCK FOR LANDSCAPE USE

100Lt

CANOPY TREES

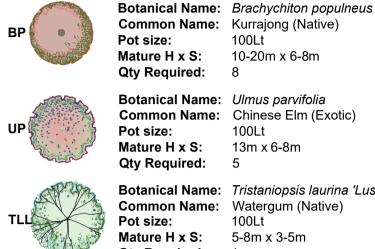

Common Name: Chinese Elm (Exotic) 100Lt Mature H x S: 13m x 6-8m Qty Required: 5 **Botanical Name:** *Tristaniopsis laurina 'Luscious'* **Common Name:** Watergum (Native) 100Lt

Mature H x S: 5-8m x 3-5m FR 🏌

Pot size:

Qty Required: 1 Botanical Name: Fraxinus 'Raywoodii' **Common Name:** Claret Ash (Exotic) 100Lt Mature H x S: 10m x 5m Qty Required: 2

GARDEN SCALE AND FEATURE TREES

Common Name: Persian Silk Tree(Exotic) AJ CS

Pot size: 100Lt **Mature H x S:** 5m x 3-4m Qty Required: 2 **Botanical Name:** Cercis siliquastrum **Common Name:** Judas Tree(Exotic) 100Lt Pot size: Mature H x S: 6m x 4m Qty Required: 6

200mm

Botanical Name: Albizia julibrissin

SHRUBS & SCREEN PLANTING Botanical Name: Callistemon 'Little John'

Common Name: Bottlebrush (Native) CLJ Pot size: Mature H x S: 1m x 1m Qty Required: 90 Botanical Name: Grevillea 'Crimson Villea' GCV 🖌 Pot size: Pot size: Pot size: Pot size: BMS Pot size:

EN

WF

LF

VP

Ad

BSBC 🎑

ARV

GR

BM

GENERAL NOTE:

written permission of the copyright owner.

to change, alteration or amendment at the discretion of our office.

Pot size:

Pot size:

Common Name: Crimson Villea Grevillea (Native) 200mm Mature H x S: 0.8m x 0.8m Qty Required: 83 Botanical Name: Eremophila nivea Common Name: Emu Bush (Native) Mature H x S: 1-1.5m x 1-1.5m 200mm Qty Required: 23 **Botanical Name:** Westringia fruticosa **Common Name:** Native Rosemary (Native) 200mm Mature H x S: 1.3m x 1.1m Qty Required: 21 Botanical Name: Leptospermum 'Fireball', **Common Name:** Firball Teatree (Native) 200mm Mature H x S: 1.2m x 1.2m Qty Required: 51

Botanical Name: Banksia marginata Common Name: Silver Banksia (Native) 200mm Mature H x S: 2m x 2m Qty Required: 12

Botanical Name: Veronica perfoliata **Common Name:** Veronica Diggers Speedwell (Native) 200mm Mature H x S: 1m x 1m

Qty Required: 39 Botanical Name: Banksia spinulosa 'Birthday Candles'

Qty Required: 104

GROUNDCOVERS & GRASSES Botanical Name: Anigozanthos 'Ruby Velvet' **Common Name:** Kangaroo Paw cvs (Native) * Pot size: 150mm **Mature H x S:** 0.4m x 0.3m Qty Required: 172 Botanical Name: Grevillea rosmarinifolia 'Scarlet Sprite' AH **Common Name:** *Grevillea*(Native) 140mm Pot size: Mature H x S: 0.1m x 1.5m Qty Required: 7/m2 (18m2 total) Botanical Name: Brachyscome multifida LLT **Common Name:** *Cut-leaf daisy* (Native) 140mm Pot size: Mature H x S: 0.4m x 0.5m


Qty Required: 5/m2 (28m2 total)

withdraw this information from the assessment process it

Figured dimensions take preference to scale readings. Verify all dimensions on If so, Conzept is not liable for any loss, damage, harm or injur site. PDF'd plans may vary slightly in Scale for that indicated on plans. Report any whether special, consequential, direct or indirect, suffered by iscrepancies to the Landscape Architect before proceeding with the work. you or any other person as a result of your use of this drawing

Copy of partial Subject:rest Enterprises Ply Lid Trading as CONZEPT
You of any other person as a result of your use of this drawing for construction purposes.

This drawing is protected by copyright. All rights are reserved. Unless permitted under the Copyright At 1986, no part of this drawing may in any form or by any means be reproduced, published, broadcast or transmitted without the prior
These plans and associated IP remain the property of Subject: The second prior to party and the prior to party and the second prior to party and the party and the prior to party and the prior to party and the prior to party and the party and the prior to party and the BEFORE YOU DIG If the Status of this drawing is not signed of Pro Construction it may be subject AILA Associate

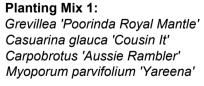

Tube stock Pot size: *Mature H x S:* < .8m *Qty Required:* Refer to matrix(256m2 total)


Botanical Name: Actinotus helianthi **Common Name:** Flannel flower(Native) 140mm Pot size: Mature H x S: 0.9m x 0.8m Qty Required: 41


 \mathbf{N}


ARCHITECT


Botanical Name: Lomandra longifollia 'Tanika' **Common Name:** Dwarf Mat Rush (Native) 150mm




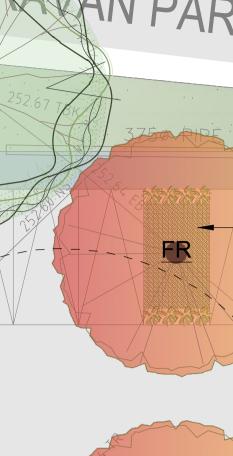

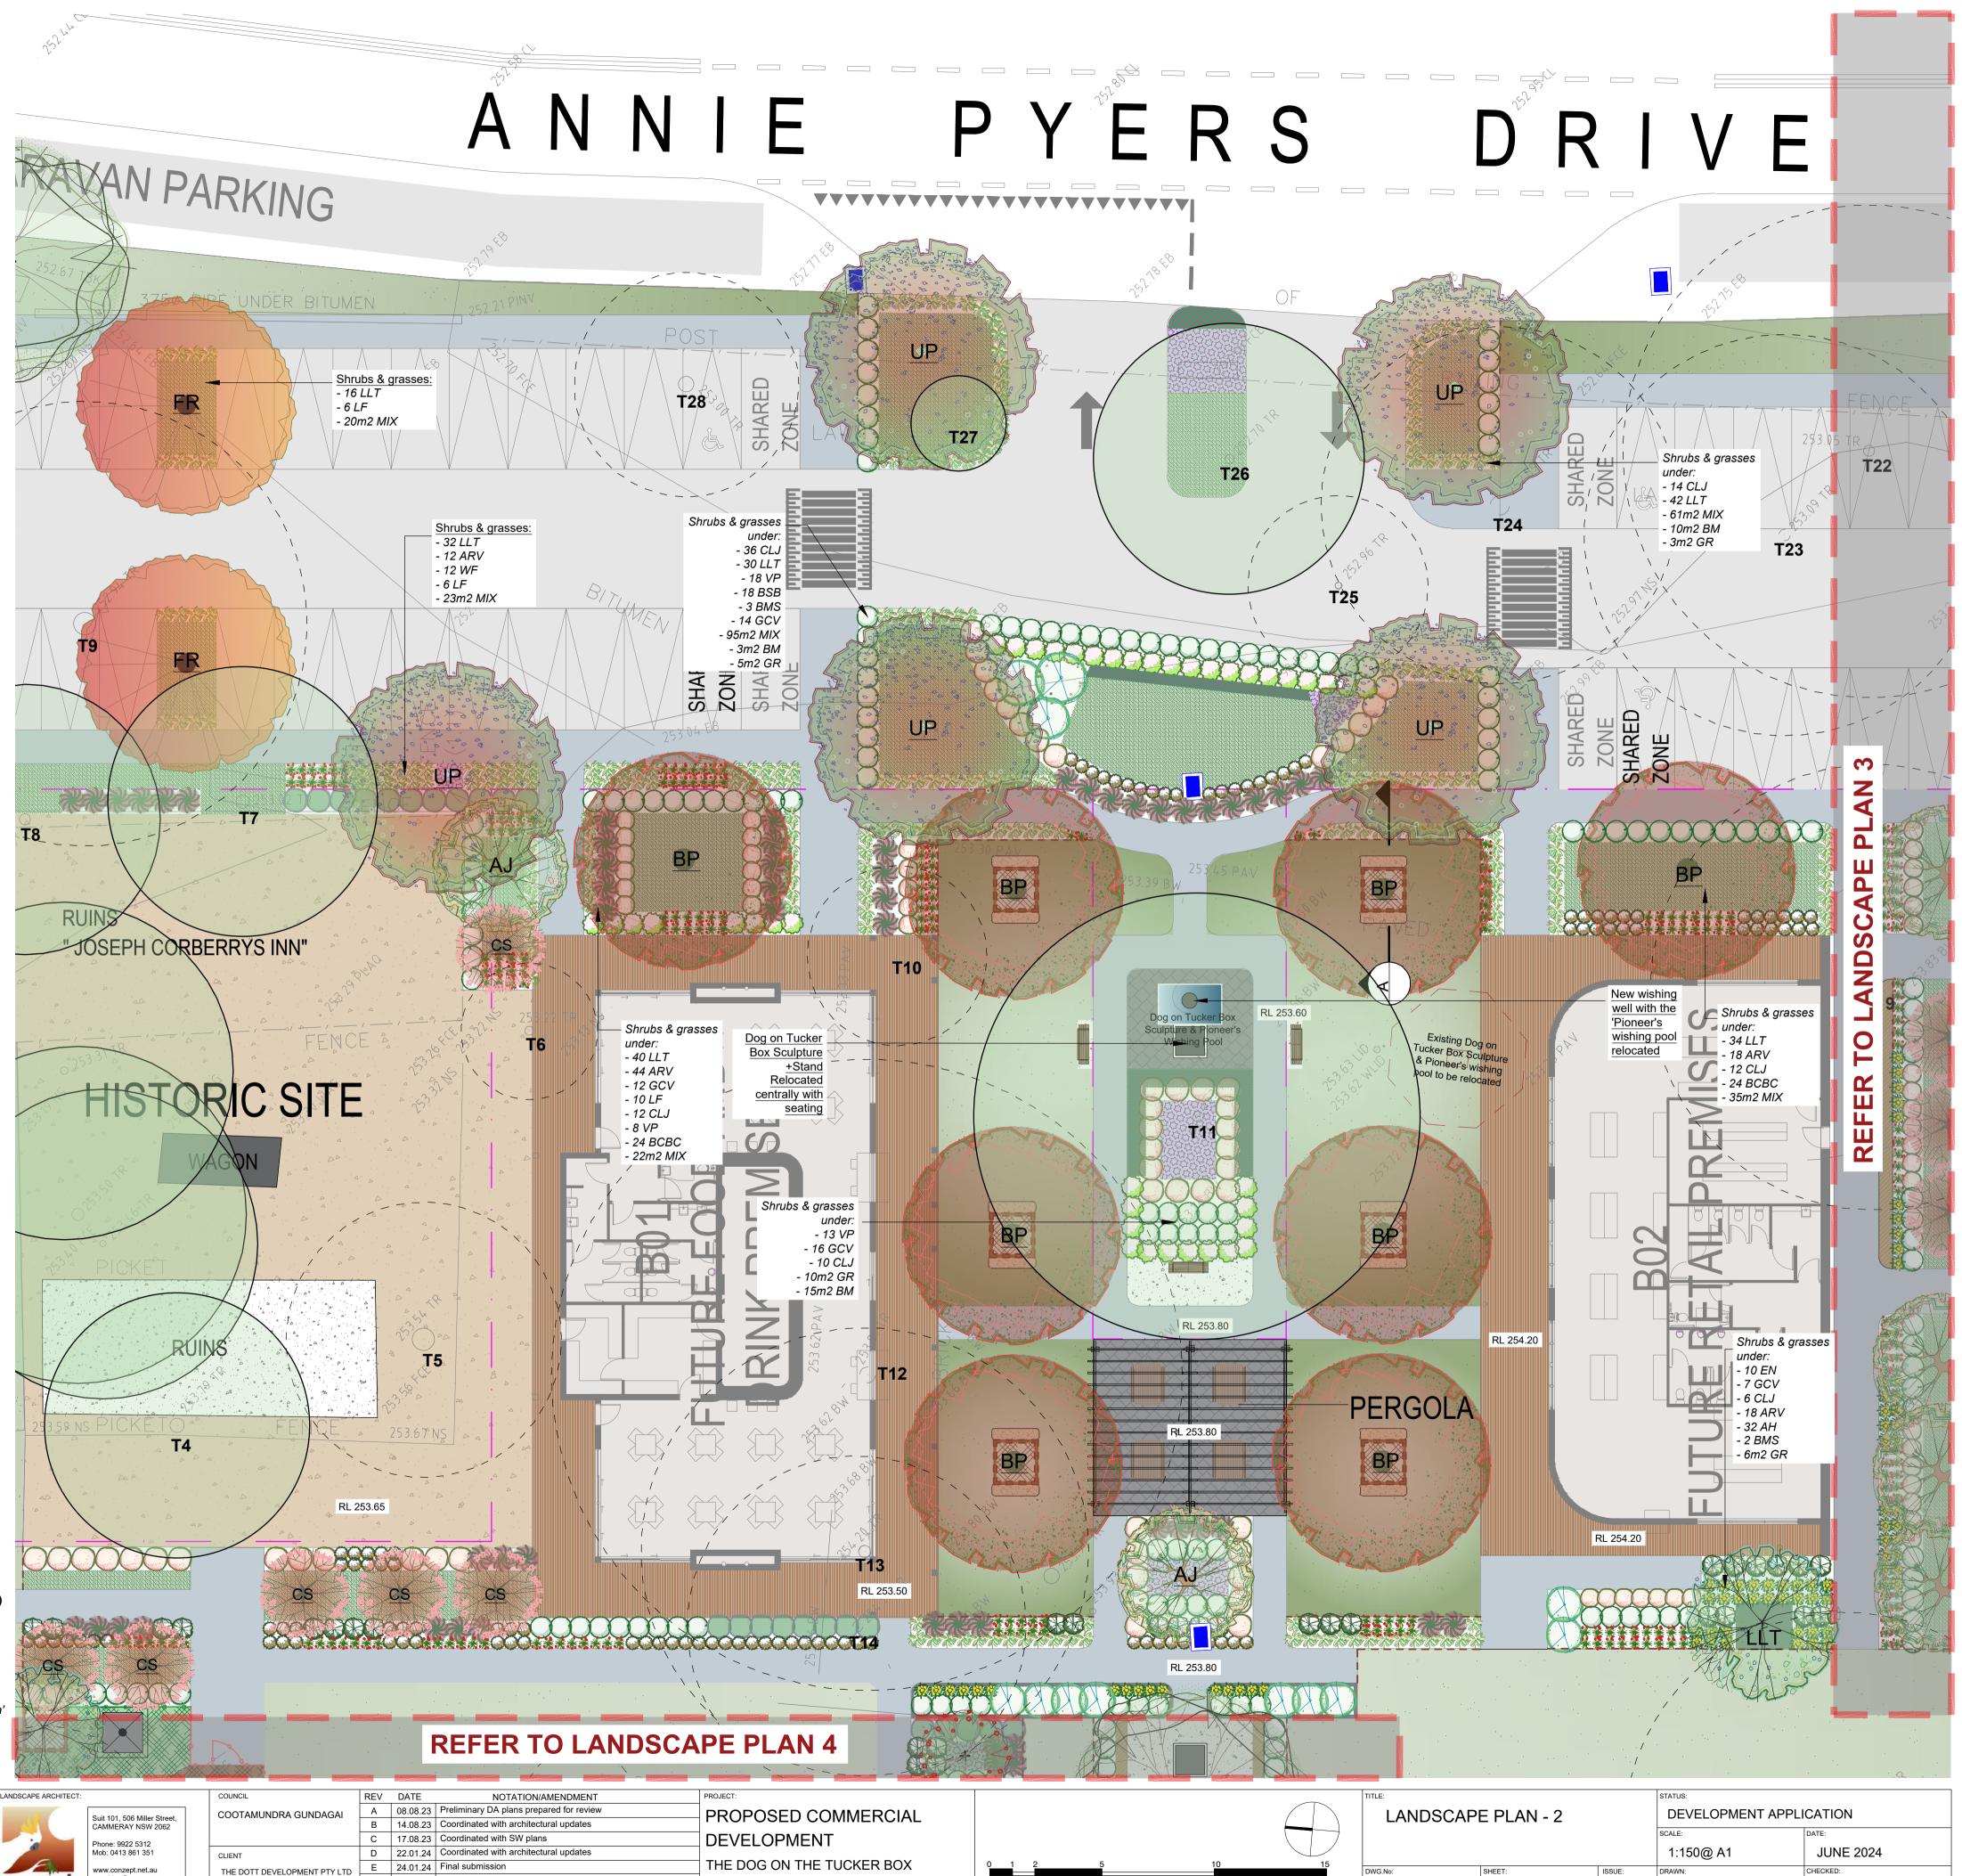

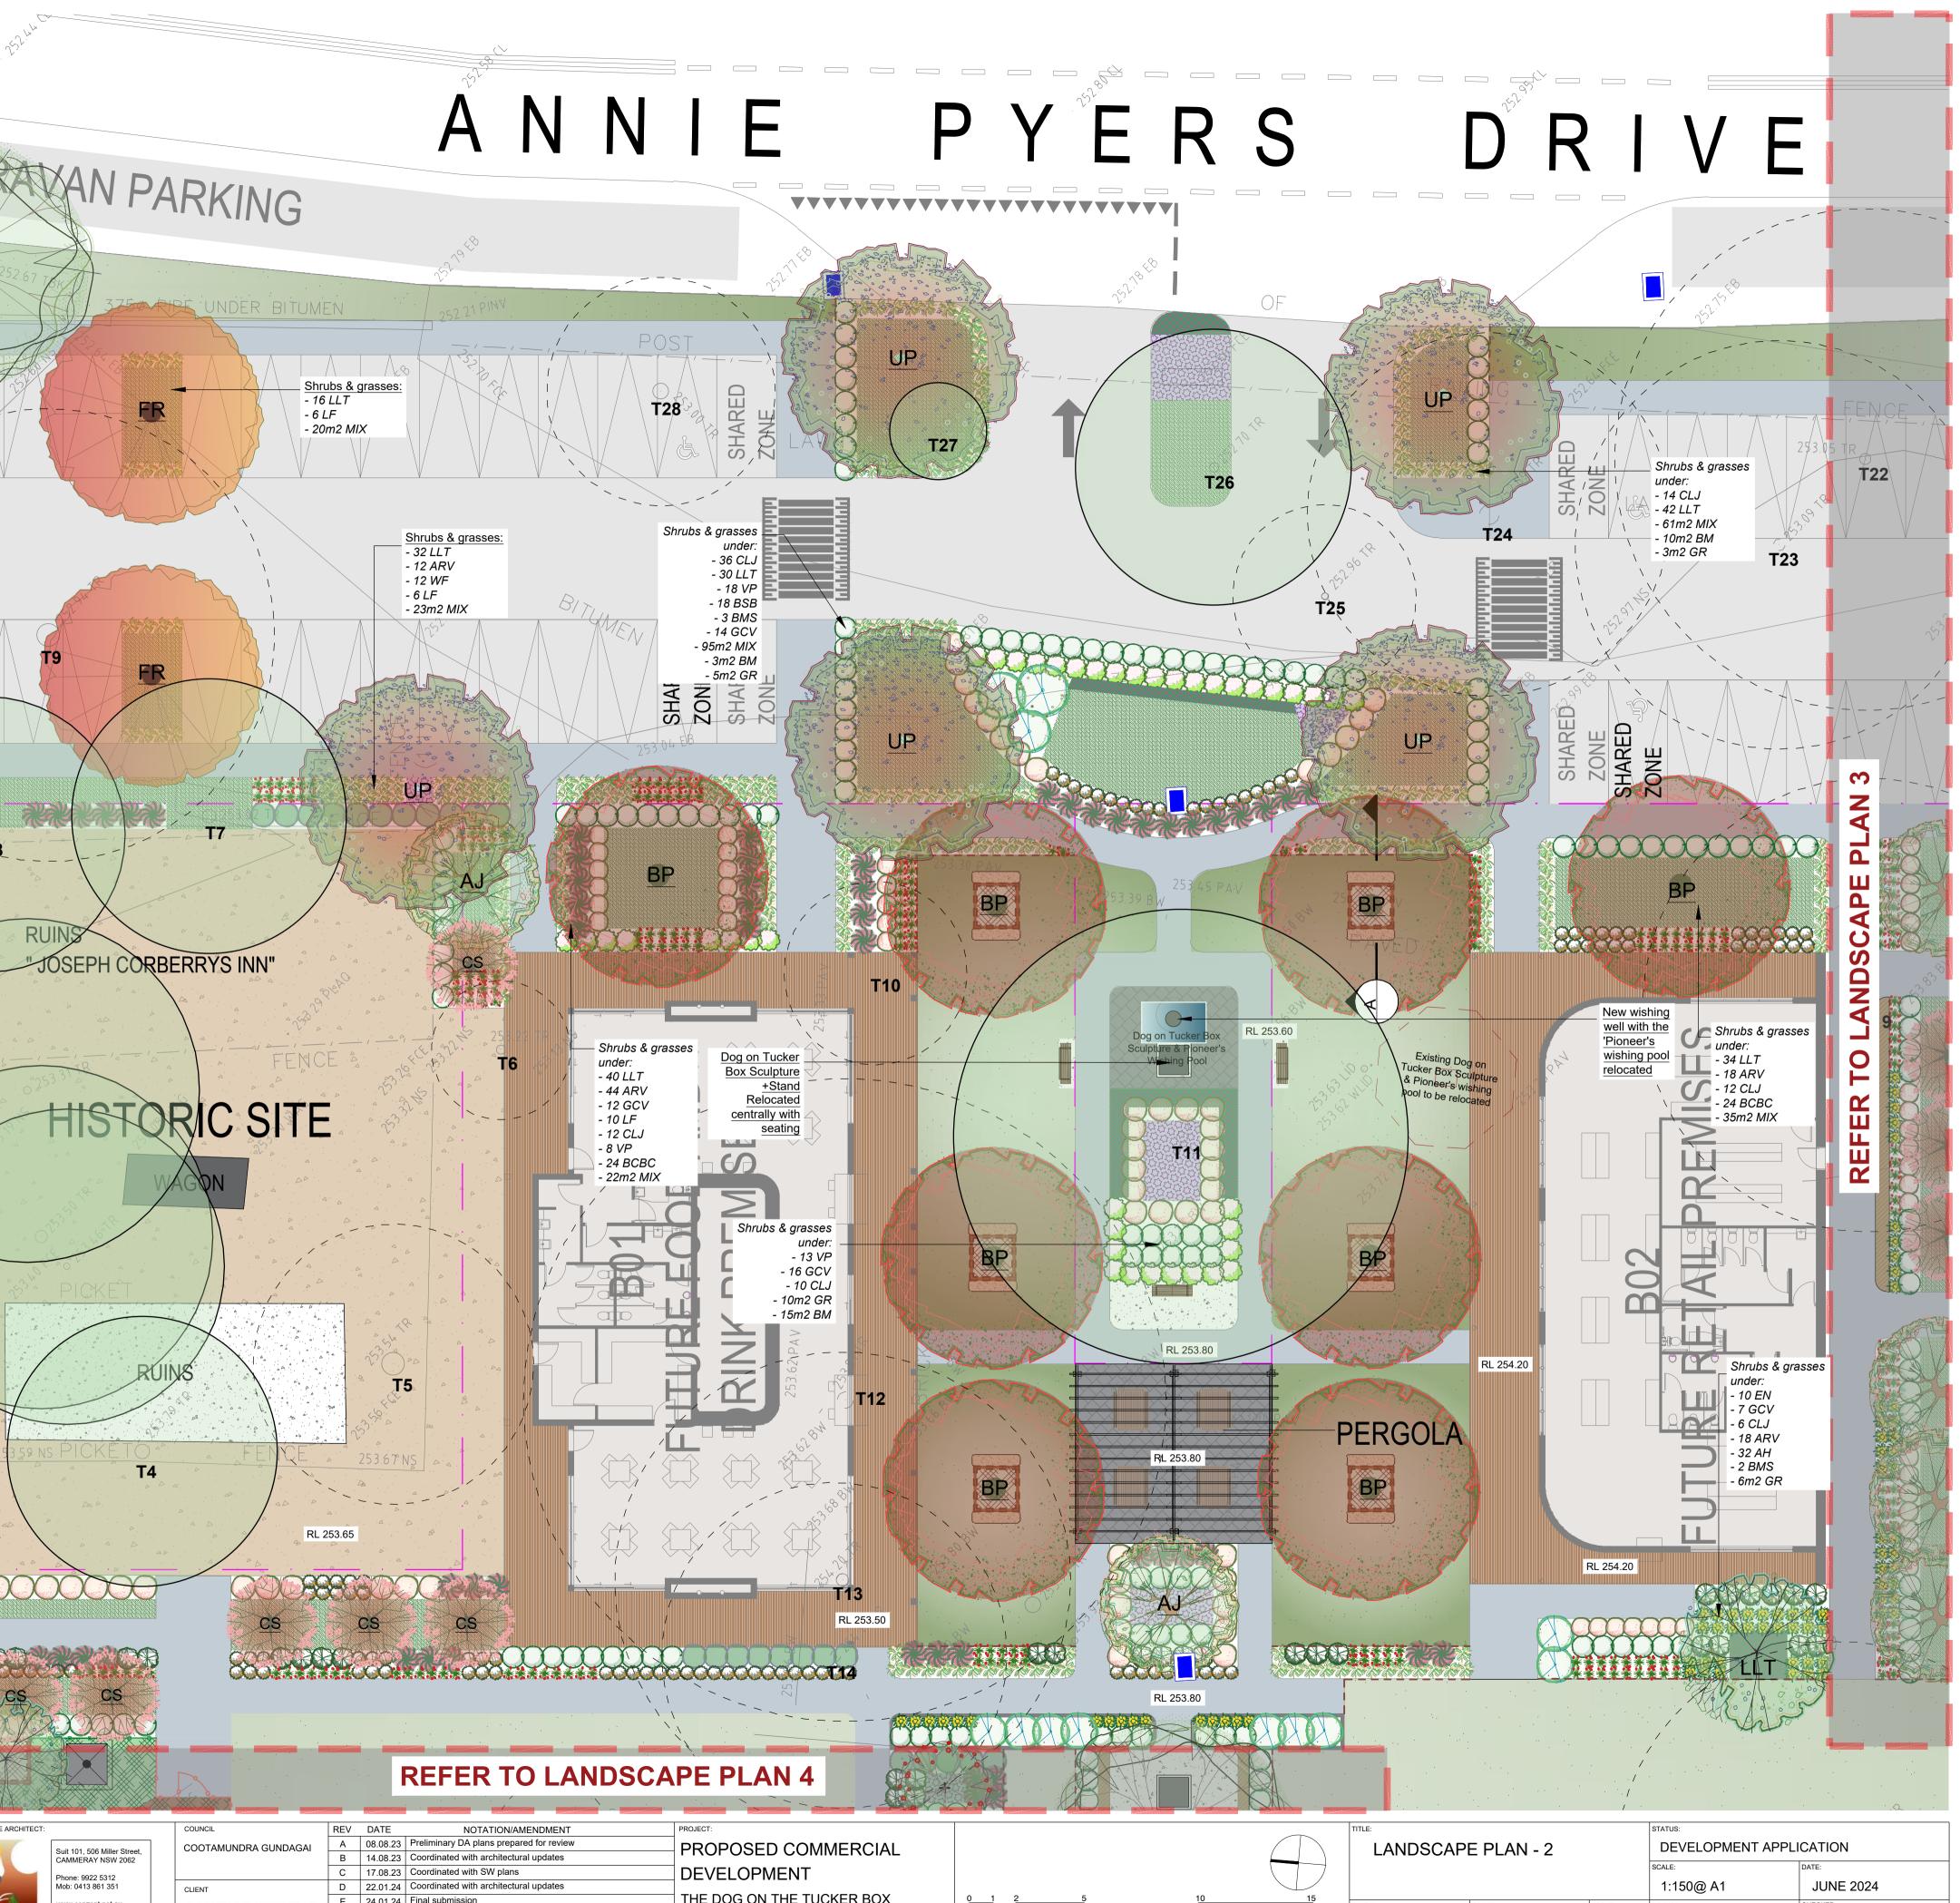

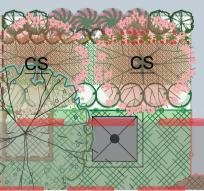

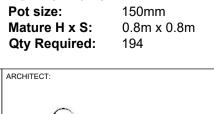










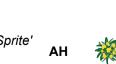

MIX

F	16.04.24	Coordinated with architectural updates
G	27.06.24	Coordinated with architectural updates

THE DOG ON THE TUCKER BOX 37 ANNIE PYERS DR, GUNDAGAI 1:150

TITLE:			STATUS:	
LANDSCAPE PLAN - 2			DEVELOPMENT APPLICATION	
			SCALE:	DATE:
			1:150@ A1	JUNE 2024
DWG.No:	SHEET:	ISSUE:	DRAWN:	CHECKED:
LPDA 24-24	4	F	L.Z	R.F
	DWG.No:	DWG.No: SHEET:	DWG.No: SHEET: ISSUE:	LANDSCAPE PLAN - 2 DEVELOPMENT APPLI SCALE: 1:150@ A1 DWG.No: SHEET: ISSUE: