



M:\Projects\20000\270704\Drawings\N27074-107.dwg

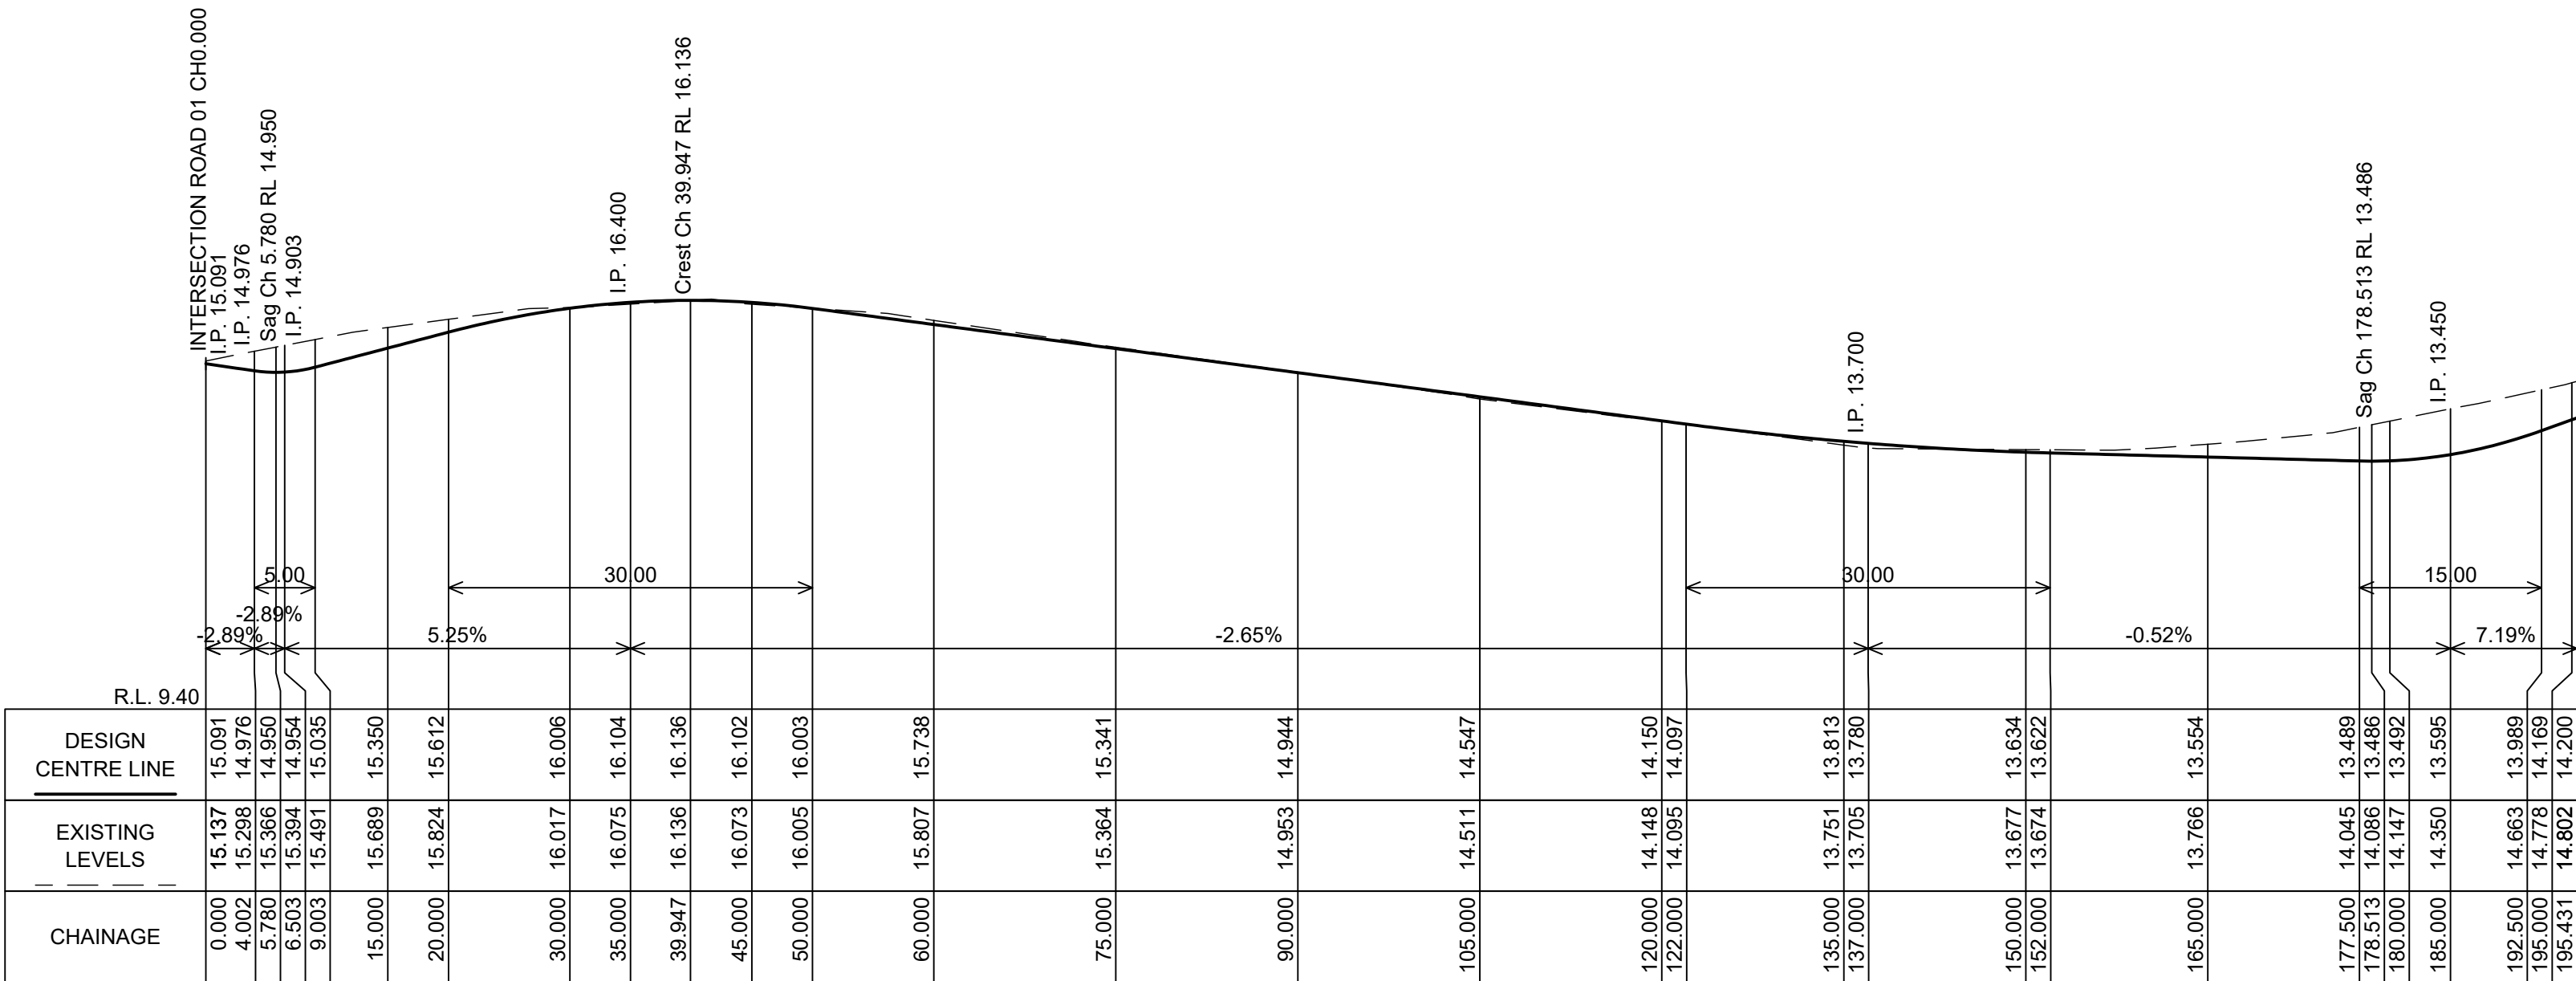

BEWARE!

THE CONTRACTOR IS TO VERIFY THE LOCATION OF ALL EXISTING SERVICES PRIOR TO COMMENCEMENT OF CONSTRUCTION AND SHALL BE RESPONSIBLE, AT THE CONTRACTOR'S EXPENSE, FOR ANY REPAIRS TO DAMAGE CAUSED DURING CONSTRUCTION.

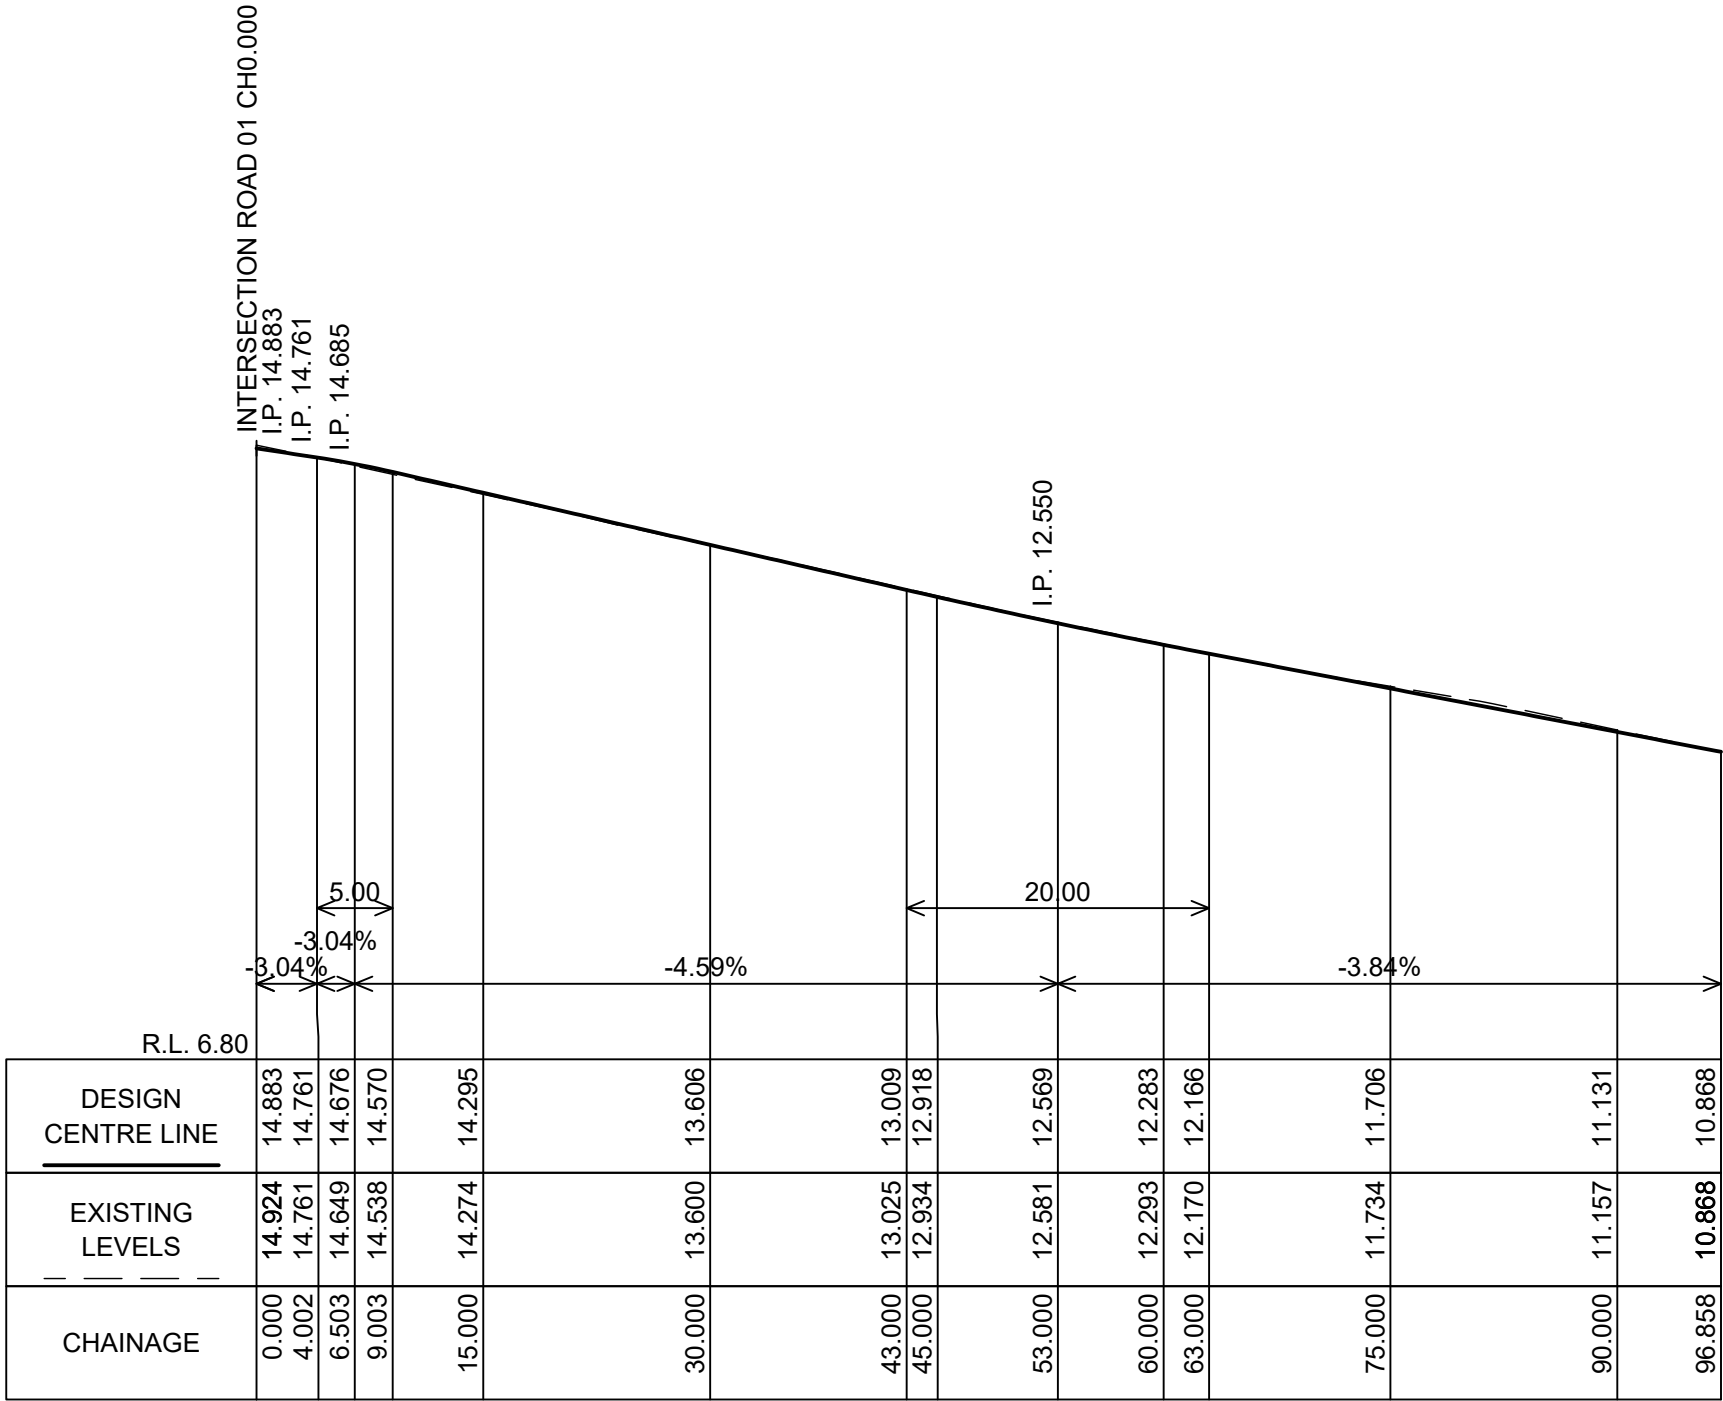

RATIO: 1:500H 1:100V (AT A1 ORIGINAL)	DATUM: AUSTRALIAN HEIGHT DATUM	SURVEY	APS	REV	DESCRIPTION	BY	DATE	aps aps allen price & scarratts pty ltd land and development consultants Nowra Office: 75 Plunkett Street, Nowra NSW 2541 Kiama Office: 1/28 Bong Bong Street, Kiama NSW 2533 phone: (02) 4421 6544 consultants@allenprice.com.au www.allenprice.com.au	ROAD LONG SECTIONS PLAN SHEET 04 PROPOSED RESIDENTIAL SUBDIVISION OVER LOT 4 DP 834254 AT 510 BEACH ROAD, BERRY FOR ENID HALL (RICHARD HALL AND ROBYN BATES)	DRAWING STATUS PRELIMINARY NOT TO BE USED FOR CONSTRUCTION PURPOSES
	ORIGIN: SSM RL	DESIGN	CJG	=						DRAWING NUMBER N27074-107
	DATE OF PLAN: FEBRUARY 2020	DRAWN	CJG							SHEET 7 OF 17 REVISION P0
	CHECK'D	MP								