



SEE DETAIL OF ENTRY BELOW

CLEAR UNWANTED SPECIES TO ROADSIDE AND DANGEROUS TREES

SEE DETAIL OF ENTRY BELOW

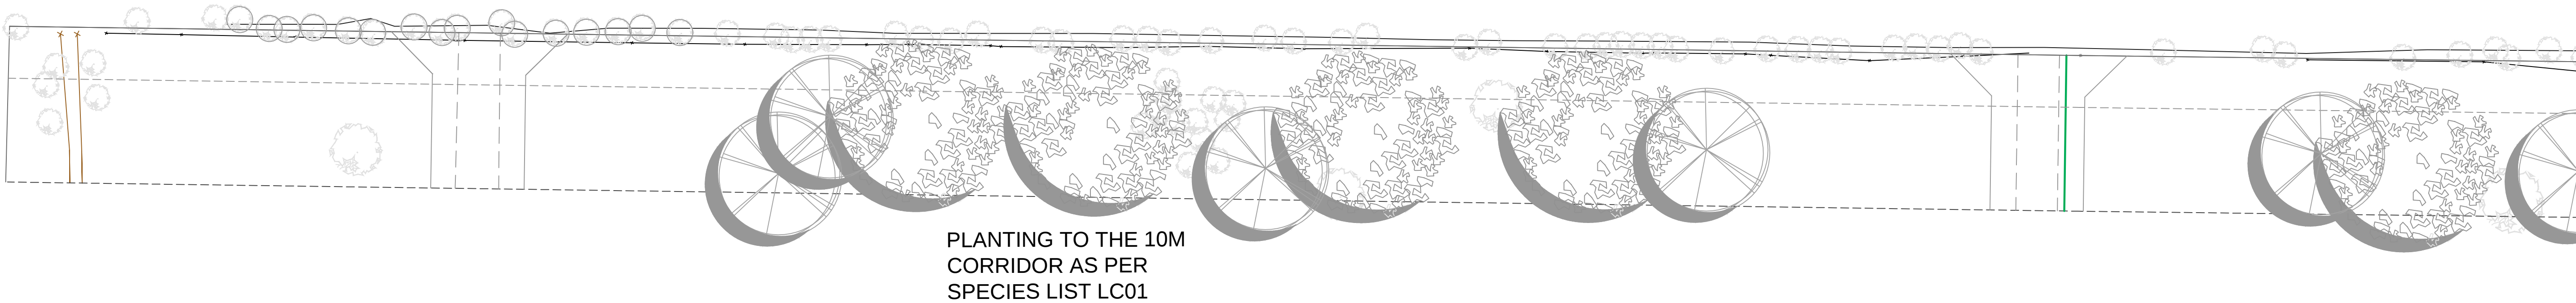

10 METRE CORRIDOR

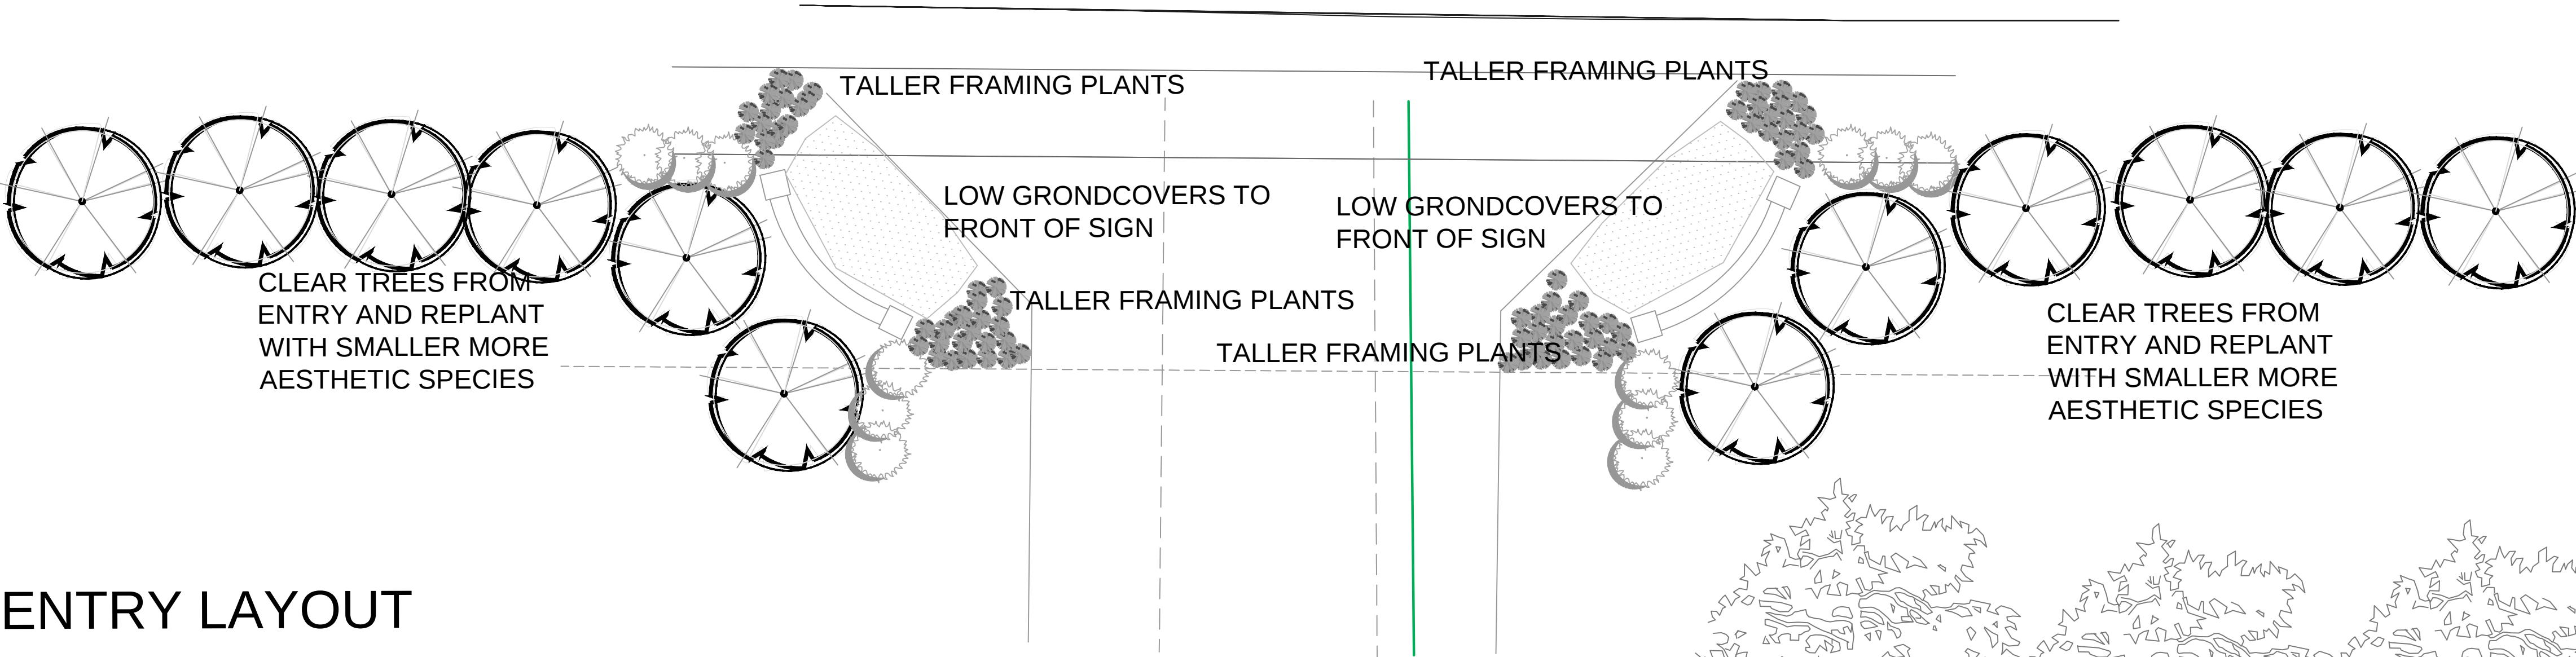

DETAIL OF ENTRY LAYOUT

PLANTING THEMES

- TREES

 - Acmena smithii
 - Alphitonia excelsa
 - Backhausia citriodora
 - Banksia integrifolia
 - Elaeocarpus reticulatus
 - Eumundi Quandong
 - Livistona australis
 - Syzygium leuhmanii
 - Tristaniopsis laurinaluscious

SHRUBS

 - Banksia spinulosa
 - Callistemon All Aglow
 - Callistemon Mary McKillop
 - Doryanthes excelsa
 - Grevillea Superb
 - Lomandra longifolia
 - Macrozamia communis
 - Syzygium Bush Christmas
 - Syzygium cascade
 - Westringea zina
 - GRASSES + GROUNDCOVERS
 - Anigozanthus Bush Gem
 - Dianella sp.
 - Dicandra sp.
 - Grevillea lanigera
 - Liriope evergreen giant
 - LomandraTanika
 - Myoporum parvifolium
- Lilly Pilly
 - Red Ash
 - Lemon scented Myrtle
 - Coastal Banksia
 - Blueberry Ash
 - Eumundi Quandong
 - Cabbage Tree Palm
 - Riberry
 - Luscious Water Gum


SHRUBS

 - Hairpin banksia
 - All Aglow Bottlebrush
 - Mary McKillop Bottlebrush
 - Gymea Lily
 - Superb Grevillea
 - Matt Rush
 - Burrawang
 - Brush Cherry
 - Weeping Brush Cherry
 - Dwarf Coast Rosemary

SHRUBS

 - Bush Gem Kangaroo Paws
 - Flax Lily
 - Penny Wort
 - Woolley Grevillea
 - Giant Flax Lily
 - Dwarf Mat Rush
 - Creeping Boobialla

CONCEPT OF ENTRY WALLS

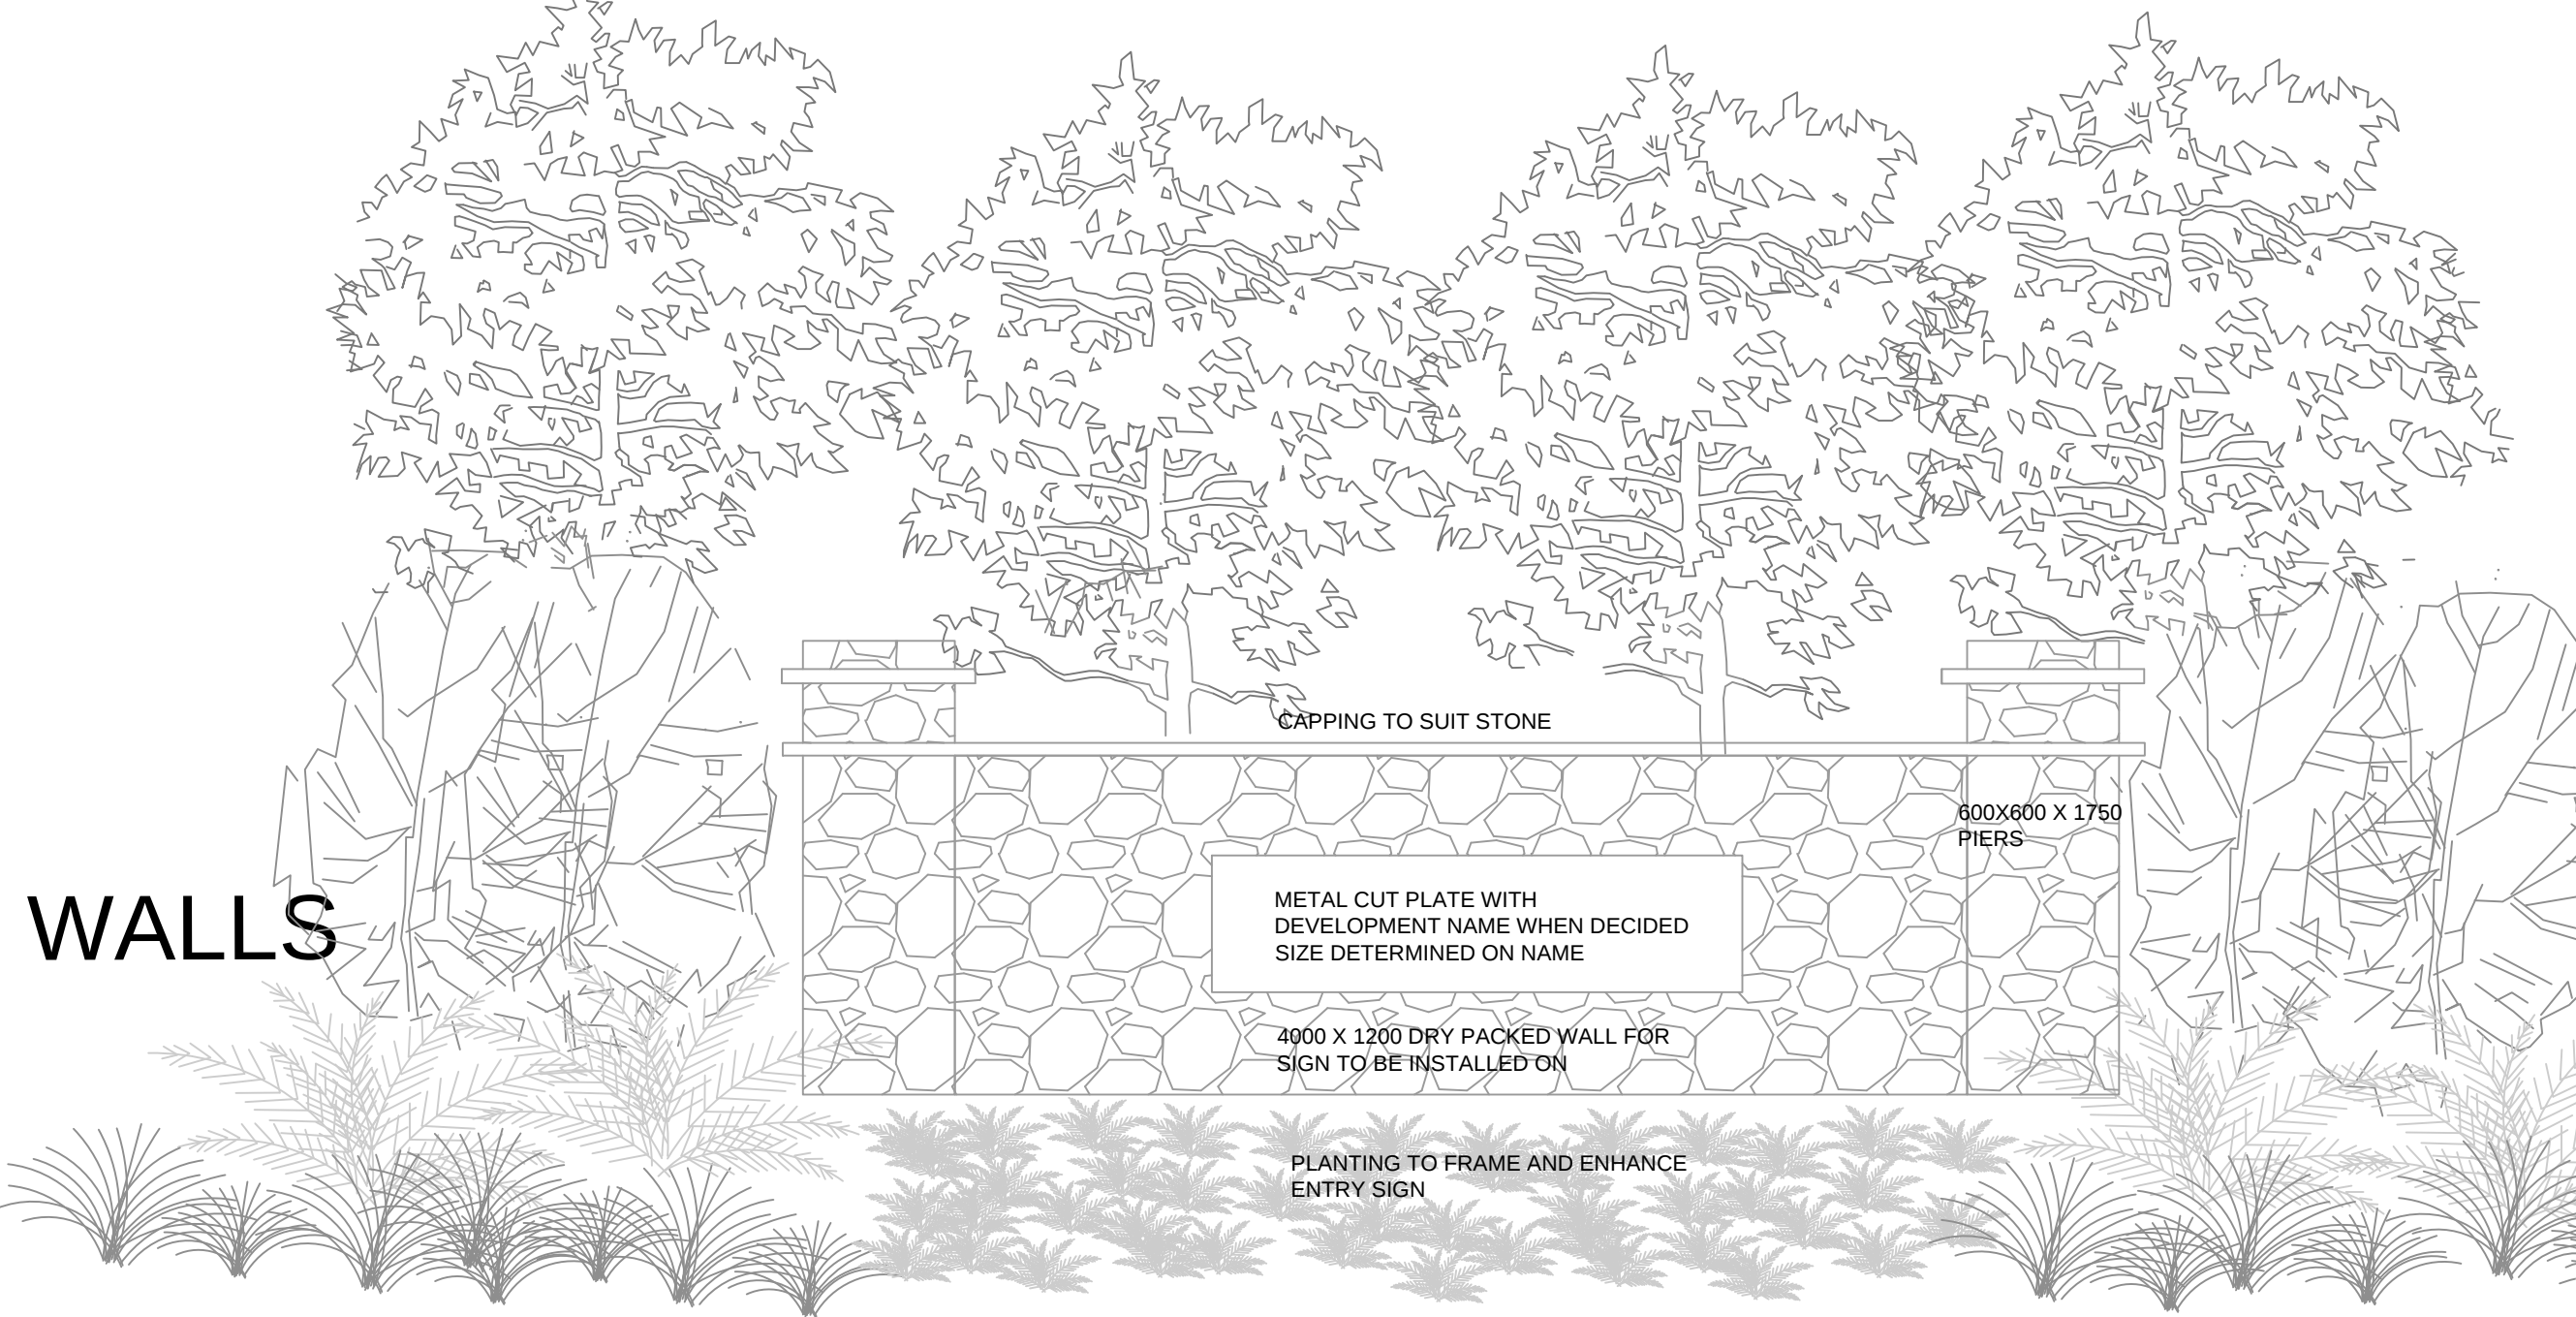

DWG ISSUE	REVISION NOTES	DATE ISSUED	NOTES	PPLA Peter Phillips Landscape Architecture		
A	COUNCIL SUBMISSION	16.02.2019	COPYRIGHT: The Drawings and design remain the property of Peter Phillips Landscape Architecture. Any copying of the design or parts thereof may only be done with consent from PPLA. All dimensions are to be checked onsite prior to the commencement of any work. Peter Phillips is a registered Landscape Architect and is a member of the Australian Institute of Landscape Architects.	4 BINDON CLOSE BOMADERRY 2541 FAX : 0244221310 MOB : 0410040507	PROJECT : PROPOSED RESIDENTIAL SUBDIVISION 510 BEACH ROAD BERRY	For :ENID HALL (RICHARD HALL AND ROBYN BATES)
				TITLE : LANDSCAPE ENTRY PLAN	SCALE : 1:300 @A1	DWG. L02/02 Rev : A
				Feb 2020	DRAWN : Peter Phillips	