
APPENDIX 1

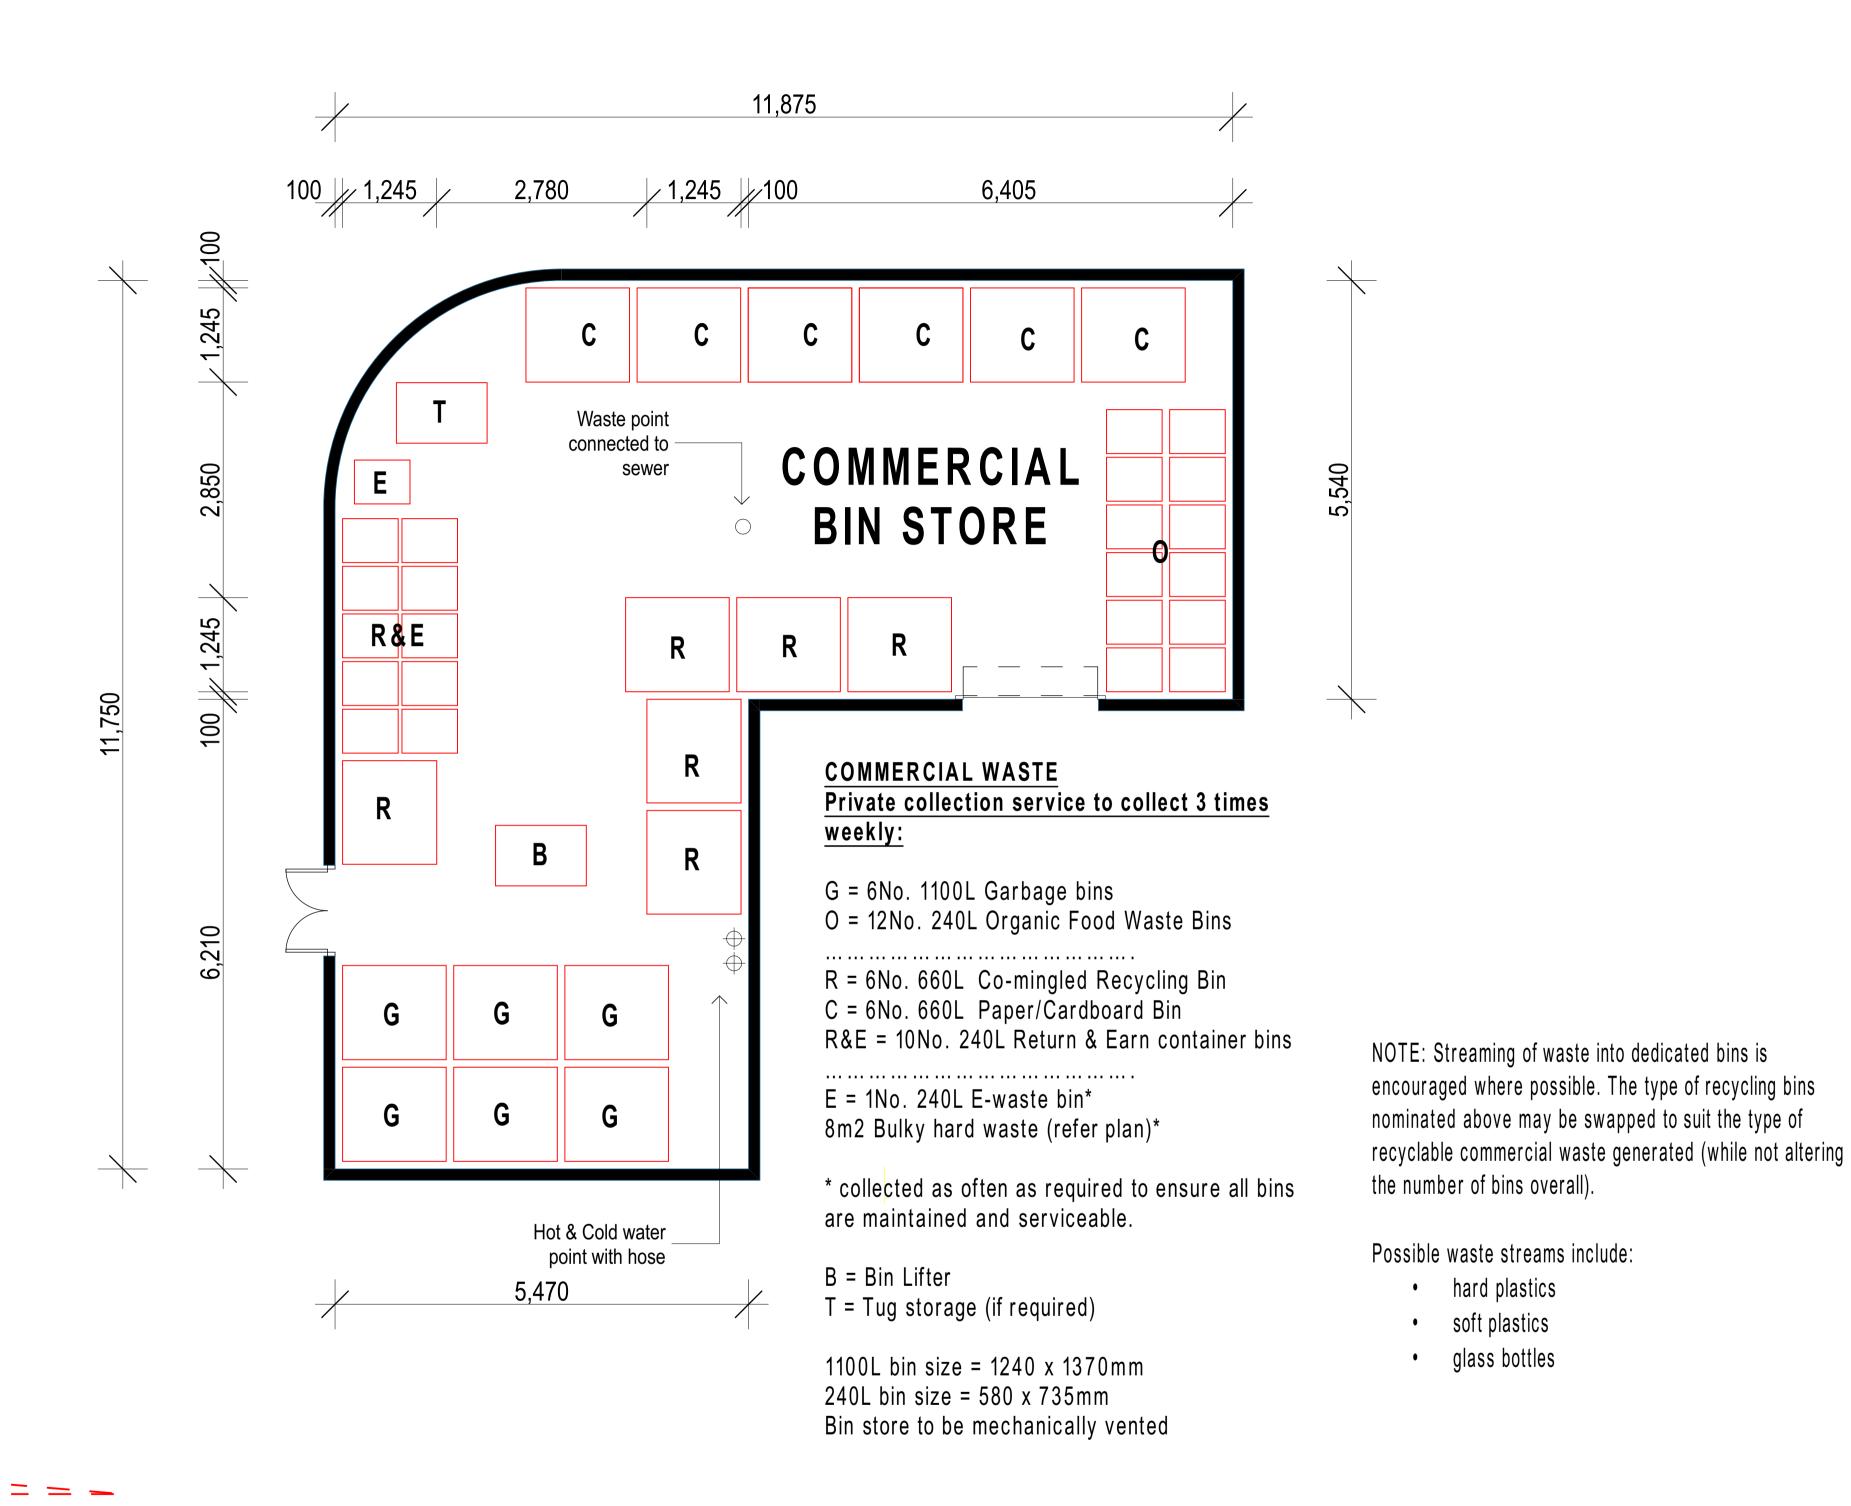

Bin Store Layout 1:50

In accepting and utalising this document the recipiant agrees not to use this document for any other purpose other than its intended use; to waive all claims against LID Consulting resulting from unauthorised changes; or to reuse this document on other projects without prior written consent of LID Consulting. Under no circumstances shall transfer of this document be deemed a sale. LID Consulting makes no warranties of fitness for any purpose.

All Dimensions shall be verified on site.

Project	
1 FOUNTAINDALE ROAD ROBERTSON NSW 2577	
Drawing	
Bin Store Layout	

Date	Scale	Sheet Size
7/2/2020	1:100 / 1:50	@ A1
Reg No.	Drawn	Chk.
	LR	CH
Job No.	Drawing No.	Revision
	WP.02	b

LOW IMPACT DEVELOPMENT(LID)

CONSULTING

Suite 7 Level 1, 252 St Georges Rd,

Fitzroy North VIC 3068

P 03 9016 9486

E craigharris@lidconsulting.com.au

