


AGD LEGEND

- AGDTC
- PE Beam
- AGD12 - R/G
- AGD12 - Y/Y

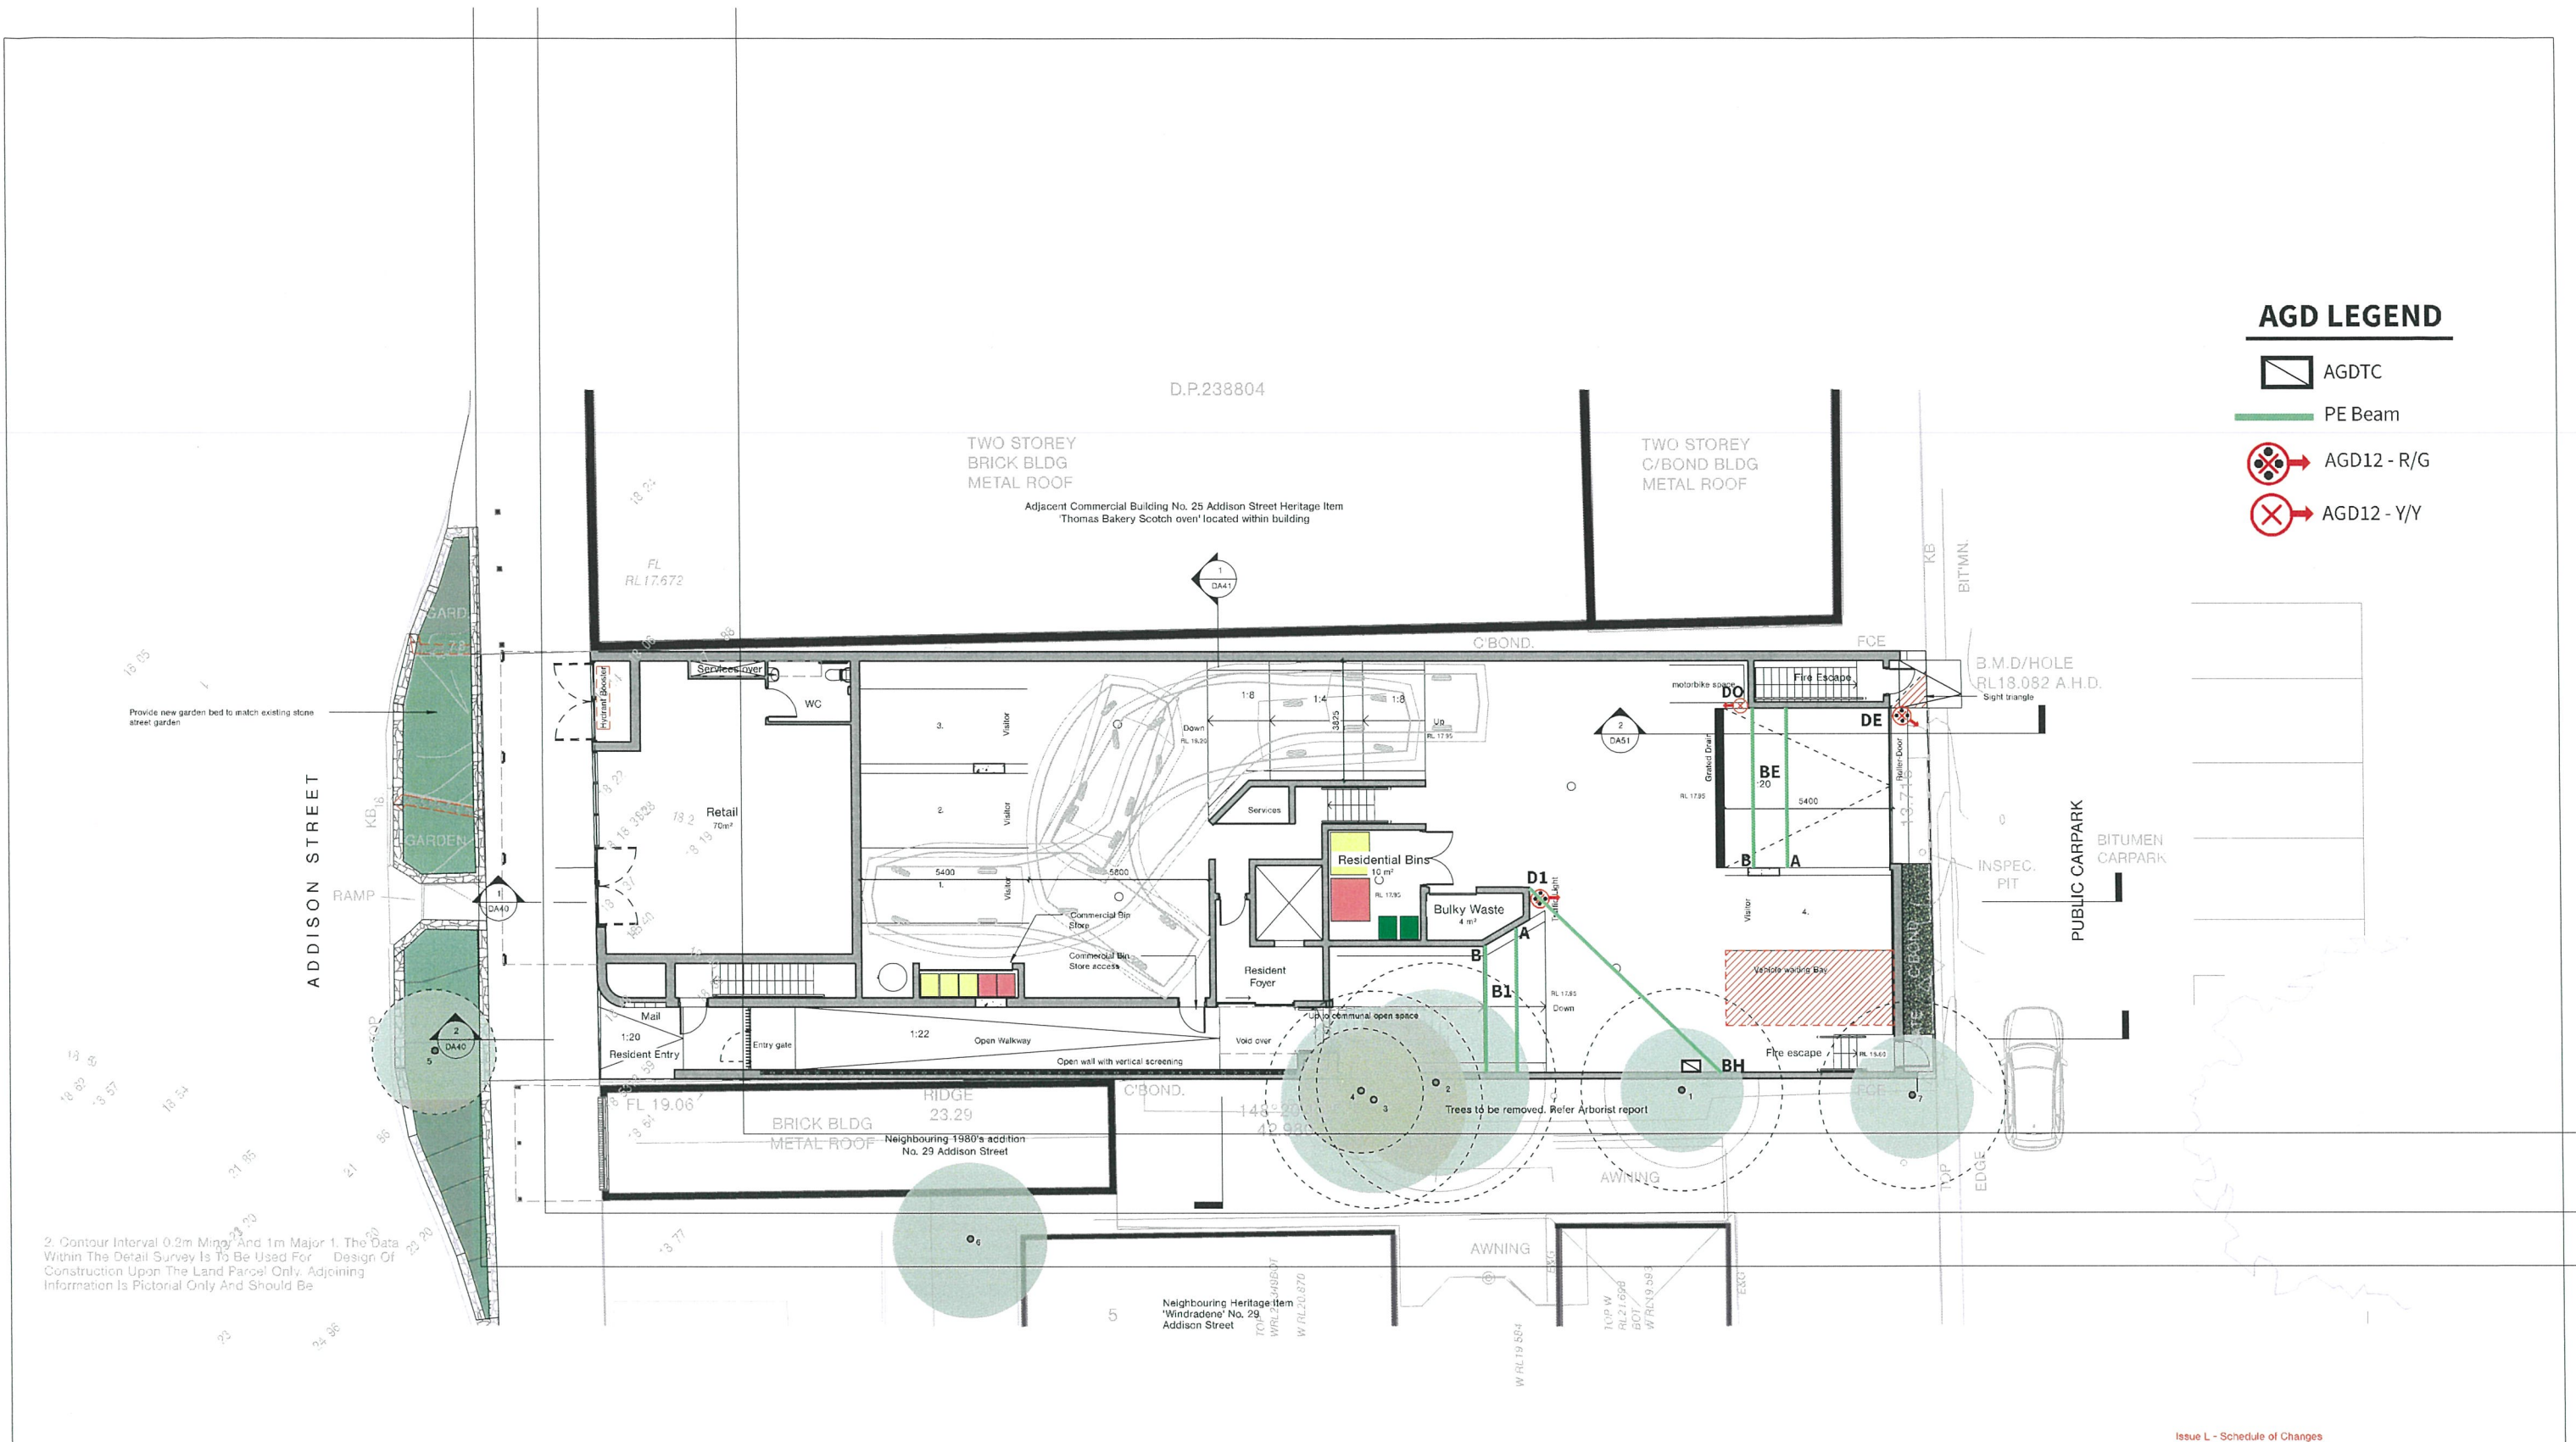

Issue	Description	Date	19/03/24	DEVELOPMENT APPLICATION	11/04/24
D E F	Client Approval Issue for	04/06/24	Figured dimensions only to be used. Do not scale off Drawings. Any discrepancies to be verified on site.	25/06/24	It is a requirement that all building materials installed to the drawings & specifications provided by
G H I	Pre-DRP Issue for	02/07/24	Couvaras Architects must be compliant with the National Construction Code, the Building Code of	19/07/24	11/11/24
K L	Consultation Issue for		Adopted, the Australian Standards and any other applicable laws or regulations.		
	Coordination Statements				
	revised Issue for DA WIP				
	for review Revised for				
	Council				

couvaras
>ARCHITECTS

Project: 27 Addison St, Shellharbour
Indiegre PTY
Architects: LTD Peter Couvaras Reg No. 7344
Christopher Stringer Reg No. 12760

North

Drawing Name	Ground Floor	Project No.	23023	Issue No.	Issue L	Sheet No.	DA21
Project Date	22 August 2023	Scale	Scale 1 : 100 @ A1				