


DETAILED FACADE ELEVATION (EAST)

1: 100

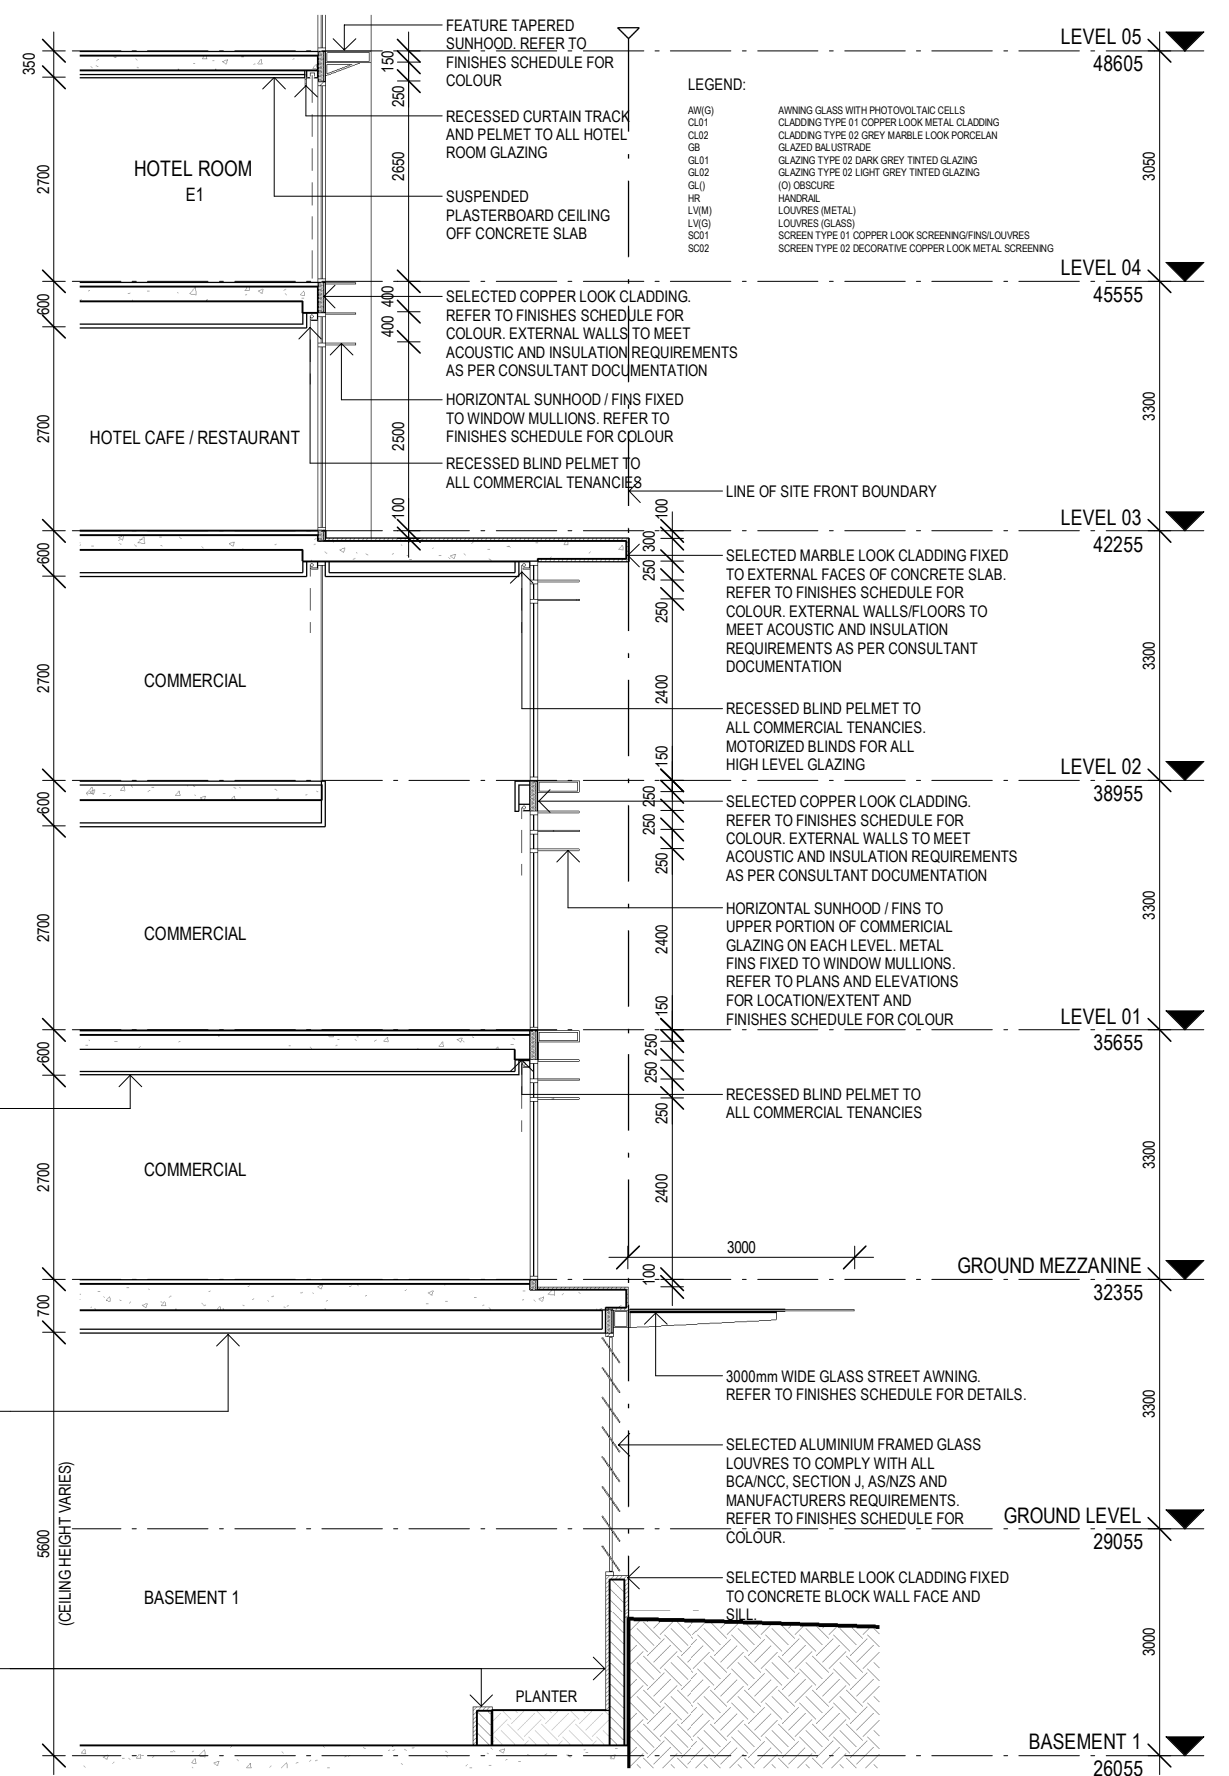

DETAILED FACADE SECTION F

1: 100

**DISCLAIMER**  
Subject to: full site survey, measurements are preliminary, discussions and meetings with authorities, approval from authorities, relevant consultant information as per council DA requirements. Feasibility completed based on information provided by client. Drawings are not suitable for purchase of property. All parking and ramps to traffic engineers details. (Subject to Approval)