


DISCLAIMER
Subject to: full site survey, measurements are preliminary, discussions and meetings with authorities, approval from authorities, relevant consultant information as per council DA requirements. Feasibility completed based on information provided by client. Drawings are not suitable for purchase of property. All parking and ramps to traffic engineers details. (Subject to Approval)

DETAILED FACADE ELEVATION (NORTH)

1 : 100

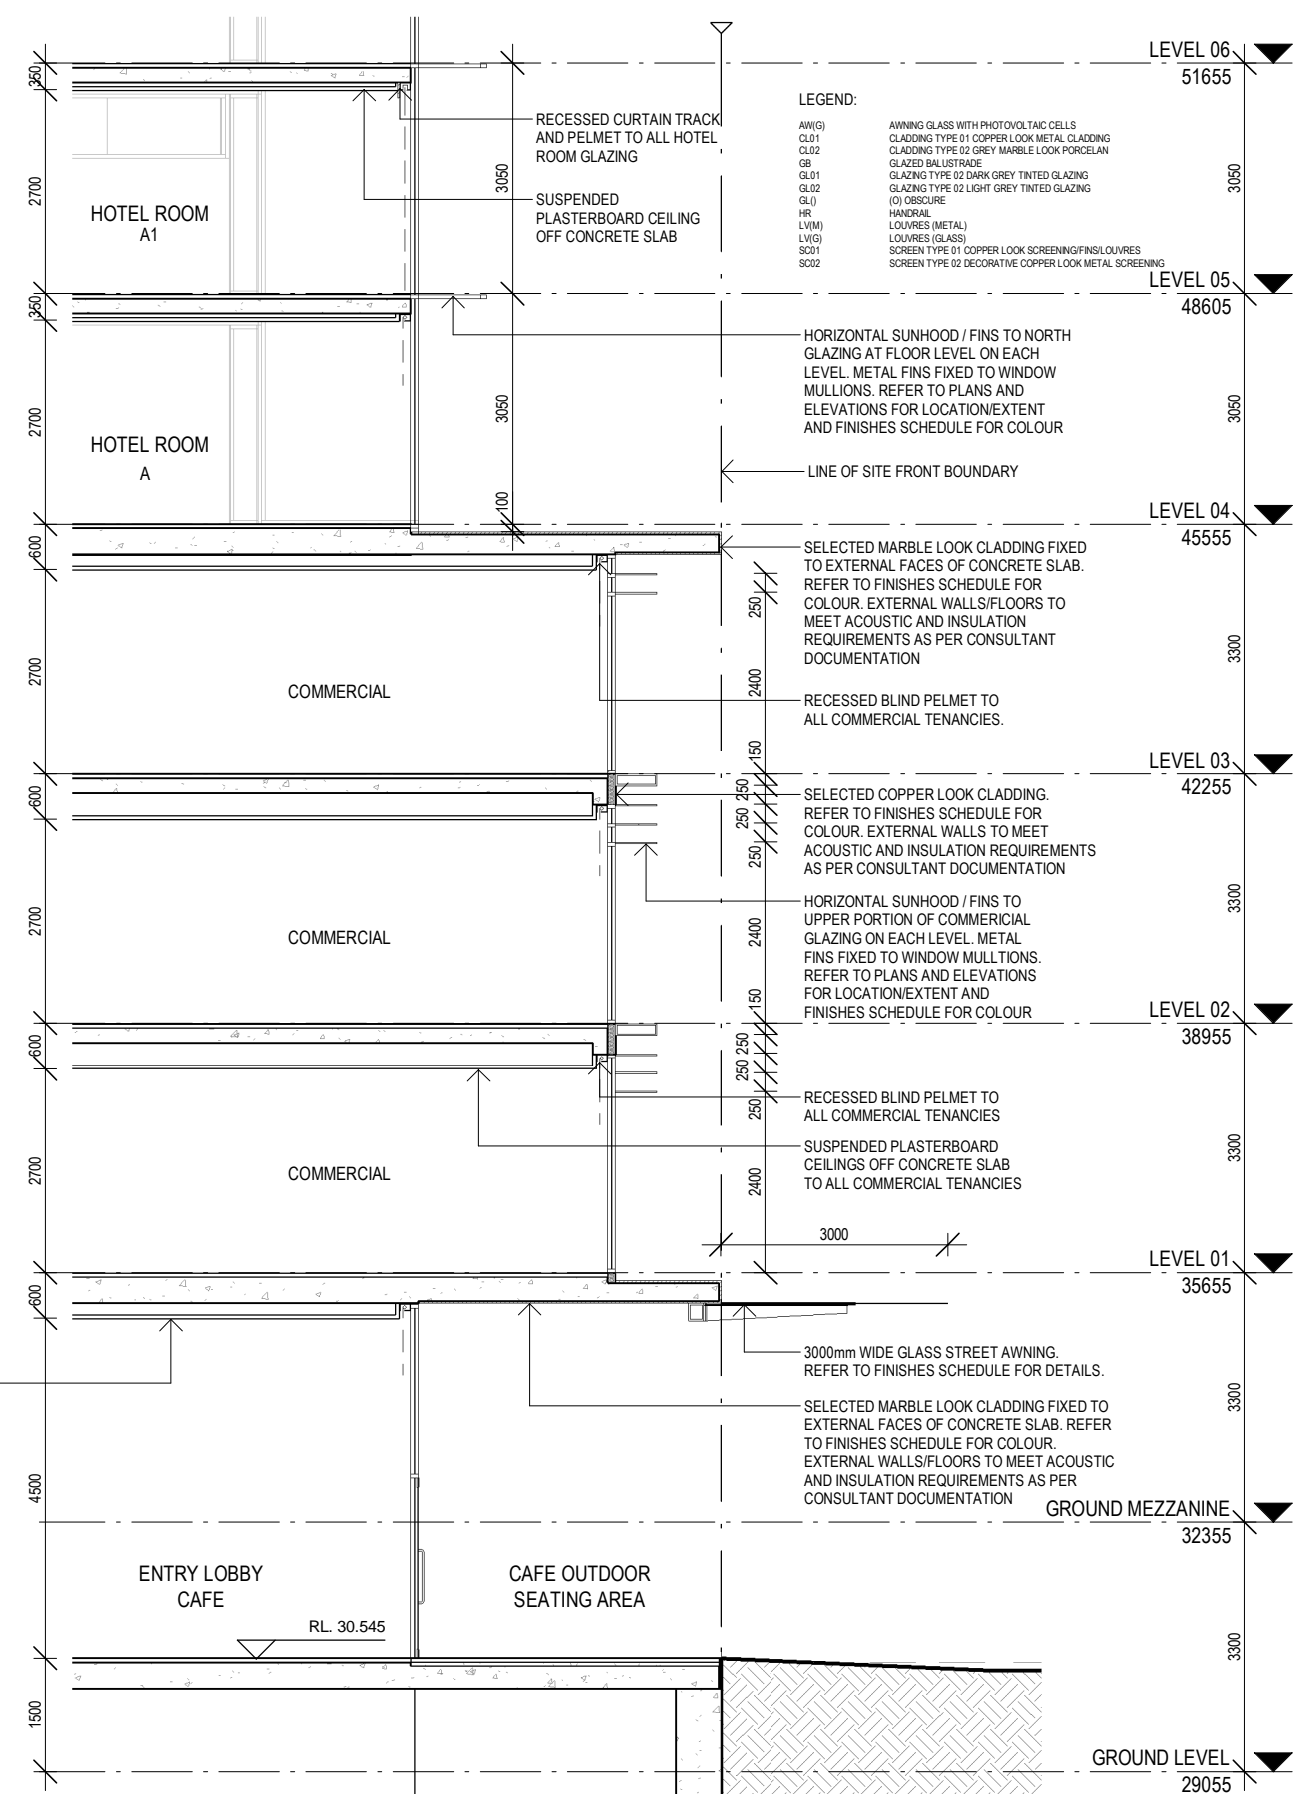

DETAILED FACADE SECTION G

1 : 100

ADDITIONAL INFO

DETAILED FACADE ELEV & SECTION G

PN1914

As indicated

077

Rev. U