

The contractor shall check and verify all work on site (including work by others) before commencing the landscape installation. Any discrepancies are to be reported to the Project Manager or Landscape Architect prior to commencing work. Do not scale this drawing. Any required dimensions not shown shall be referred to the Landscape Architect for confirmation.

# PARKINSON RESIDENCES

4-8 Parkinson Street, Wollongong NSW  
S4.55

## Drawing Schedule

Drawing Number	Drawing Title	Scale
000	Landscape Coversheet	N/A
101	Landscape Plan - Level 1	1:100
102	Landscape Plan - Level 3	1:100
103	Landscape Plan - Level 5	1:100
104	Landscape Plan - Level 7	1:100
105	Landscape Plan - Level 11	1:100
106	Landscape Plan - Level 12	1:100
501	Landscape Details	AS SHOWN

J	ARCHITECTURAL COORDINATION	NN	NM	06.11.2020
I	ARCHITECTURAL COORDINATION	SM	NM	04.11.2020
H	ARCHITECTURAL COORDINATION	SM	NM	29.10.2020
G	S4.55 DRAFT FOR COMMENT	LM	NM	08.09.2020
F	STREET FRONTAGES COORDINATION	SM	NM	14.04.2020
E	STREET FRONTAGES ADDED	SM	NM	09.04.2020
D	PLANT NUMBERS ADDED	JW	NM	27.03.2020
C	ADDRESS AMENDMENT	SM	NM	12.03.2020
B	FOR COMMENT	SM	NM	10.03.2020
A	FOR COMMENT	SM	NM	05.03.2020
Issue	Revision Description	Drawn	Check	Date

## LEGEND

## Plant Schedule

Symbol	Botanic Name	Common Name	Mature Height (m)	Mature Width (m)	Spacing	Pot Size	Level 1	Level 3	Level 5	Level 7	Level 11	Level 12
<b>Trees</b>												
Ca	<i>Cupaniopsis anacardioides</i>	Tuckaroo	8	4	As Shown	100L		13			3	1
MLG	<i>Magnolia grandiflora</i> 'Little Gem'	Dwarf Magnolia	5	3	As Shown	100L		11			4	2
Up	<i>Ulmus parvifolia</i>	Chinese Elm	13	10	As Shown	100L		1	1		1	
<b>Shrubs</b>												
CGF	<i>Callistemon 'Great Balls of Fire'</i>	Bottlebrush	2	2	As Shown	300mm		63	9		4	
Ri	<i>Raphiolepis indica</i> 'Oriental Pearl'	Oriental Pearl Indian Hawthorn	0.9	1	As Shown	300mm		99	28		43	22
Vo	<i>Viburnum odoratissimum</i>	Sweet Viburnum	3	2	As Shown	300mm		294		5	35	20
Wf	<i>Westringia 'fruticosa</i> 'Aussie Box'	Dwarf Coastal Rosemary	0.9	0.9	As Shown	300mm		105	23	5	43	20
<b>Accents</b>												
Aa	<i>Agave Attenuata</i>	Agave	1	1	As Shown	300mm		31		4		8
Ae	<i>Aspidistra elatior</i>	Cast Iron Plant	0.6	0.5	As Shown	300mm		11			11	
Ai	<i>Alcantarea imperialis</i> 'Rubra'	Bromeliad	1	1	As Shown	300mm		34	12		18	6
By	<i>Beschorneria yuccoides</i>	Mexican Lily	1.5	2	As Shown	300mm		8		4	7	6
De	<i>Doryanthes excelsa</i>	Gymea Lily	1	1	As Shown	300mm		51			29	
PX	<i>Philodendron 'Xanadu'</i>	Dwarf Philodendron	1	1	As Shown	300mm		12	10		16	5
Zf	<i>Zamia furfuracea</i>	Cardboard Palm	1	1	As Shown	300mm			15			3
<b>Groundcovers/ Grasses</b>												
Cg	<i>Carpobrotus glaucascens</i>	Pig Face	0.2	1	4/m	140mm		437	9	24		142
Dr	<i>Dichondra repens</i>	Kidney Weed	0.1	spreading	5/m2	140mm			49		47	
LEG	Liriope 'Evergreen Giant'	Giant Liriope	0.6	0.6	5/m2	140mm		156	12		52	35
LT	Lomandra 'Tanika'	Fine Leaf Dwarf Lomandra	1	1	5/m2	140mm		128	13		71	7
PE	Poa 'Eskdale'	Tussock Grass	0.6	0.6	5/m2	140mm		72			8	5
PK	Poa 'Kingsdale'	Blue Tussock Grass	0.5	0.5	5/m2	140mm		85			26	
TJ	<i>Trachelospermum jasminoides</i>	Star Jasmine	0.2	1	4/m	140mm		89	65	15	206	60
Vh	<i>Viola hederacea</i>	Native Violet	0.1	0.5	5/m2	140mm					28	35
<b>Street Frontages</b>												
<b>Trees</b>												
	<i>Waterhousea floribunda</i>	Weeping Lilly Pilly	10	5	As Shown	100L	3					

Client:



Project:

Parkinson Residences  
4-8 Parkinson St  
Wollongong

S I T E I M A G E

Level 1, 3-5 Baptist Street  
Redfern NSW 2016  
Australia

Tel: (61 2) 8332 5600  
Fax: (61 2) 9698 2877  
www.siteimage.com.au

Site Image (NSW) Pty Ltd  
ABN 44 801 262 380



Landscape Architects

PRELIMINARY

Drawing Name:

Landscape Coversheet

Scale:

Job Number:

Drawing Number:

Issue:

SS20-4357

000 J

NOT FOR CONSTRUCTION

The contractor shall check and verify all work on site (including work by others) before commencing the landscape installation. Any discrepancies are to be reported to the Project Manager or Landscape Architect prior to commencing work. Do not scale this drawing. Any required dimensions not shown shall be referred to the Landscape Architect for confirmation.



Issue	Revision Description	Drawn	Check	Date
J	ARCHITECTURAL COORDINATION	NN	NM	06.11.2020
I	ARCHITECTURAL COORDINATION	SM	NM	04.11.2020
H	ARCHITECTURAL COORDINATION	SM	NM	29.10.2020
G	S4.55 DRAFT FOR COMMENT	LM	NM	08.09.2020
F	STREET FRONTAGES COORDINATION	SM	NM	14.04.2020
E	STREET FRONTAGES ADDED	SM	NM	09.04.2020
D	PLANT NUMBERS ADDED	JW	NM	27.03.2020
C	ADDRESS AMENDMENT	SM	NM	12.03.2020
B	FOR COMMENT	SM	NM	10.03.2020
A	FOR COMMENT	SM	NM	05.03.2020

- LEGEND**
- Boundary
  - Proposed Tree (Refer Plant Schedule & Detail)
  - Shrubs & Accents (Refer Plant Schedule & Detail)
  - Grasses & Groundcovers (Refer Plant Schedule & Detail)
  - Steel Edging (Refer Detail)
  - Flagstone Paving
  - Natural Turf
  - Artificial Turf/ Softfall Rubber
  - Unit Paving
  - Architectural Paving
  - Timber Seating
  - Orbs Play Equipment
  - Decorative Pebble
  - 6 x 6m Deep Soil Zone

Client:

Project:  
**Parkinson Residences**  
 4-8 Parkinson St  
 Wollongong

**SITE IMAGE**

Level 1, 3, 5 Baptist Street  
 Redfern NSW 2016  
 Australia

Tel: (61 2) 8332 5600  
 Fax: (61 2) 9698 2877  
 www.siteimage.com.au

Site Image (NSW) Pty Ltd  
 ABN 44 801 262 380

Landscape Architects

**PRELIMINARY**

Drawing Name:  
**Landscape Plan**  
 Level 1

Scale: 1:100 @ A1

Job Number: SS20-4357

Drawing Number: 101

Issue: J

**POWERPOLE**  
 Stradapave by Adbri Masonry Pty Ltd  
 (or approved equal) colour Ebony Basalt,  
 honed finish, 300 x 300 x 50mm, or  
 Urbanstone Gunmetal milled finished,  
 300 x 300 x 60mm on a  
 150mm deep x 350mm wide  
 concrete footing  
 1 x *Waterhousea floribunda*


Mulch bed  
 100L tree with timber tree guard  
 1 x *Waterhousea floribunda*

**TOP OF KERB**  
 600mm depth root barrier placed  
 parallel to kerb and footpath  
 in planting hole  
 1 x *Waterhousea floribunda*

**NOT FOR CONSTRUCTION**



The contractor shall check and verify all work on site (including work by others) before commencing the landscape installation. Any discrepancies are to be reported to the Project Manager or Landscape Architect prior to commencing work. Do not scale this drawing. Any required dimensions not shown shall be referred to the Landscape Architect for confirmation.

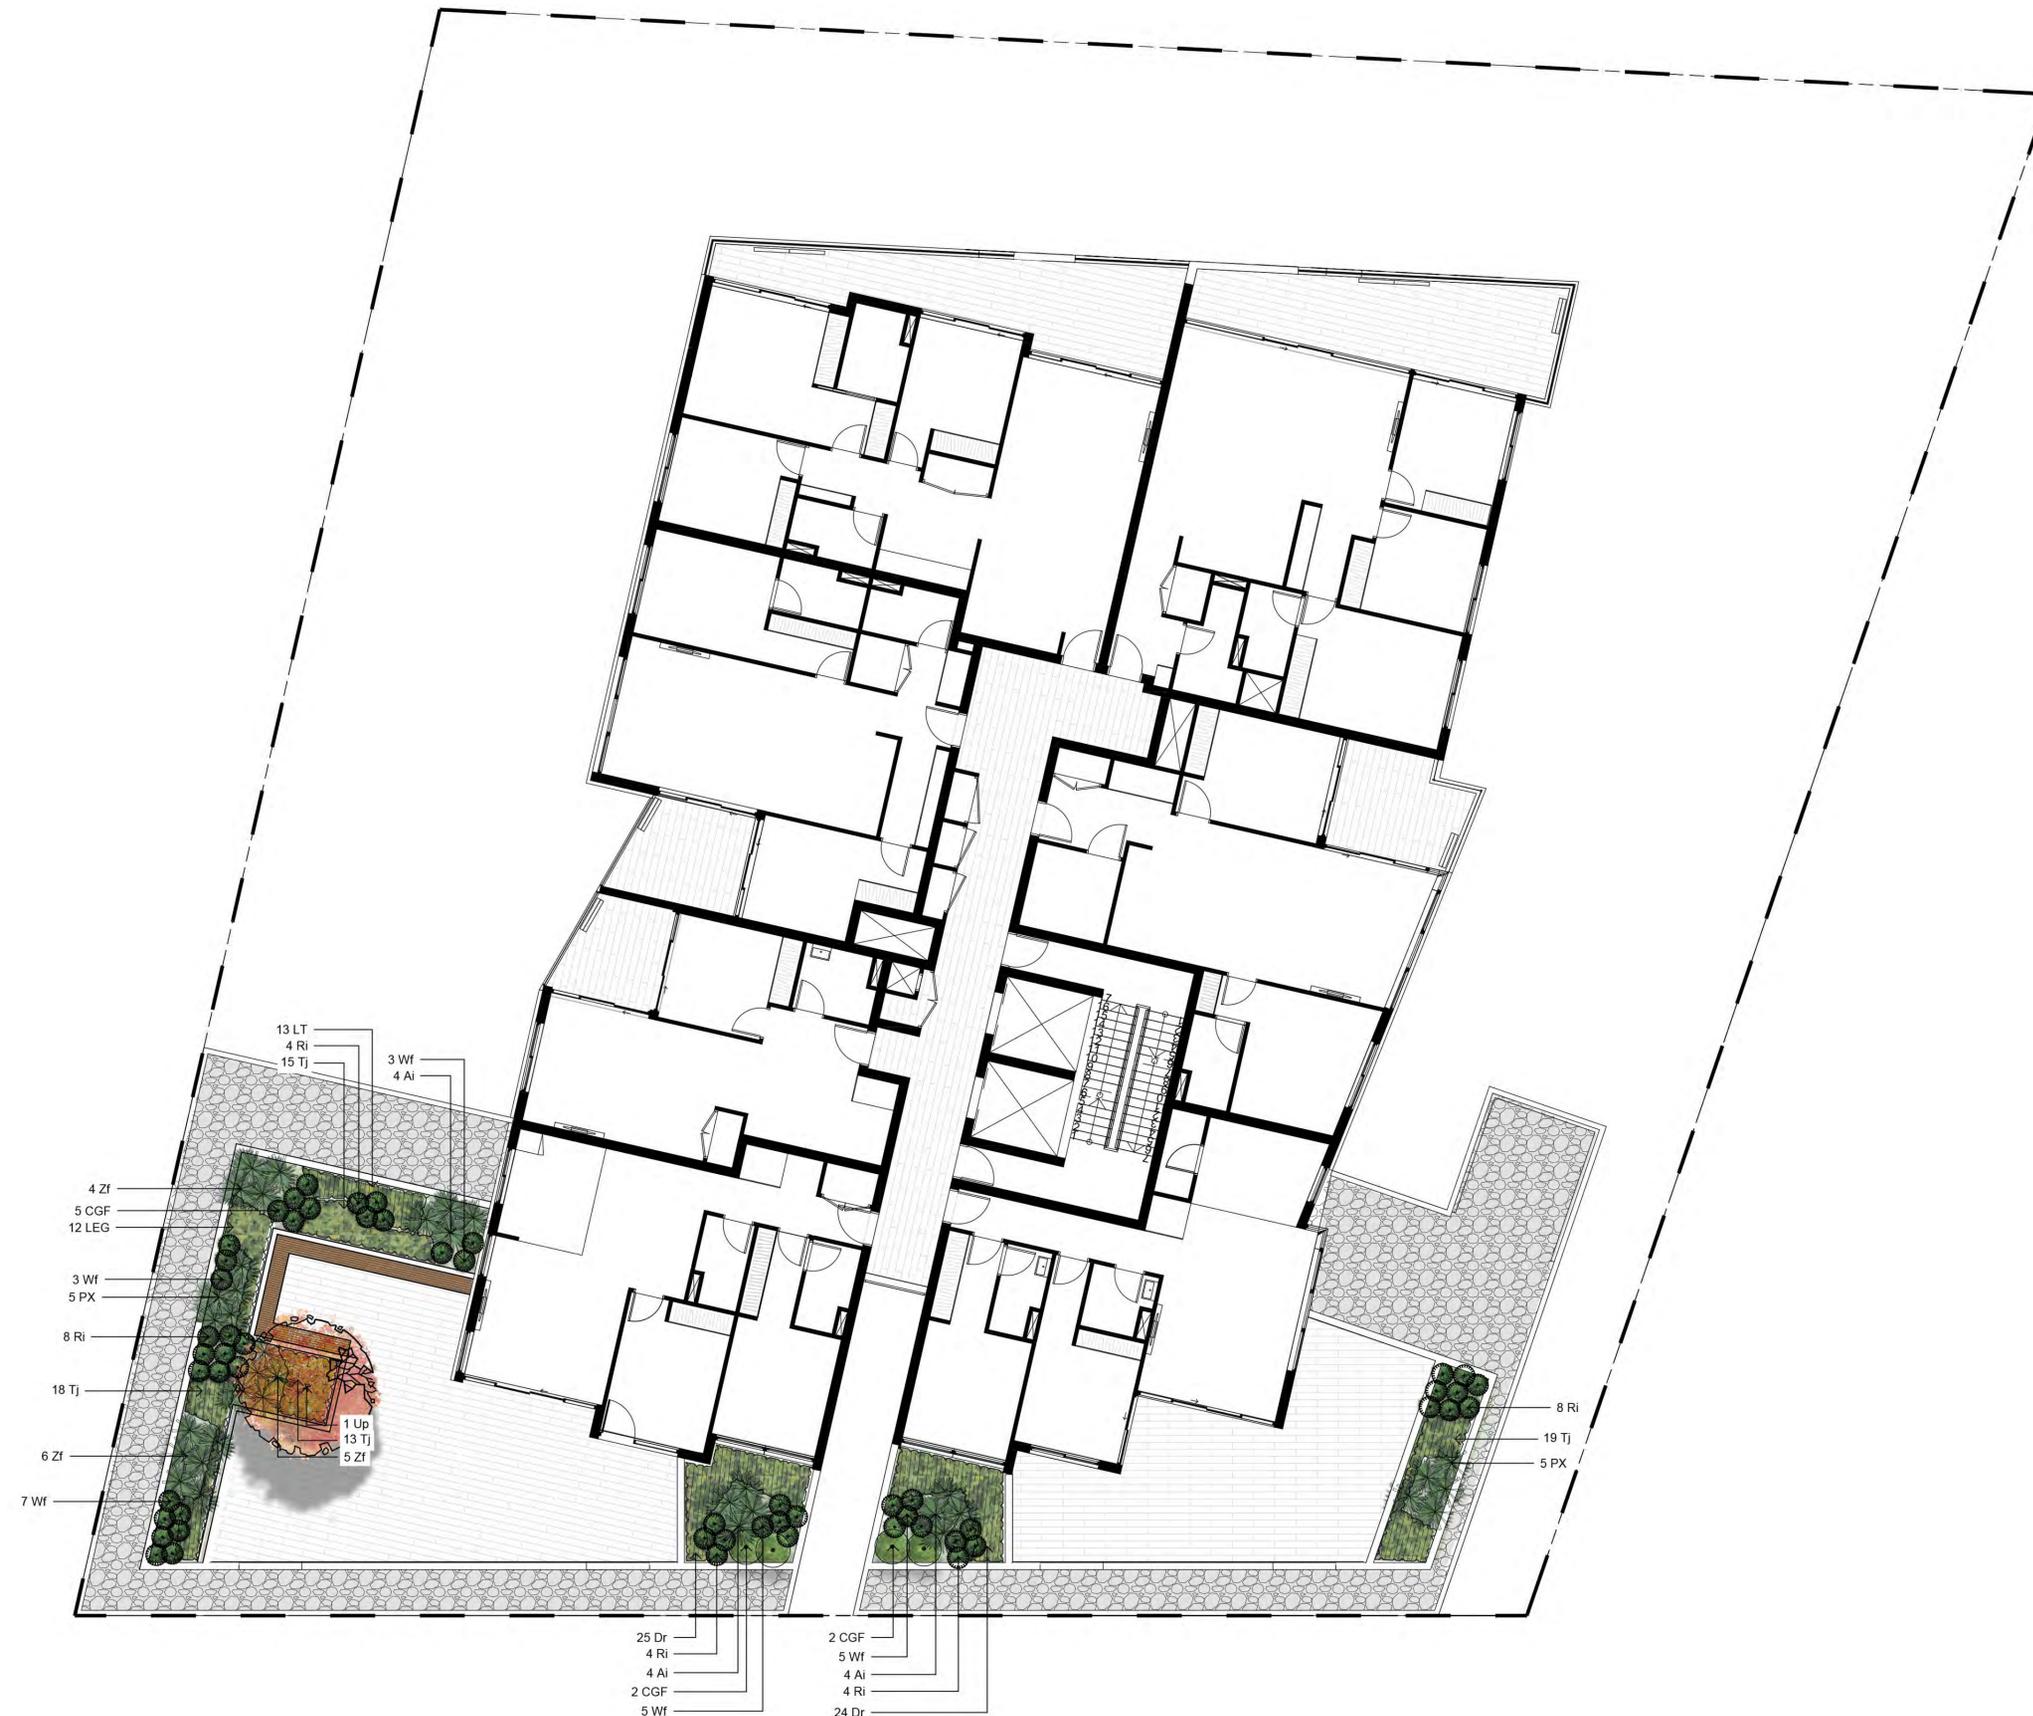

Issue	Revision Description	Drawn	Check	Date
J	ARCHITECTURAL COORDINATION	NN	NM	06.11.2020
I	ARCHITECTURAL COORDINATION	SM	NM	04.11.2020
H	ARCHITECTURAL COORDINATION	SM	NM	29.10.2020
G	S4.55	LM	NM	08.09.2020
F	STREET FRONTAGES COORDINATION	SM	NM	14.04.2020
E	STREET FRONTAGES ADDED	SM	NM	09.04.2020
D	PLANT NUMBERS ADDED	JW	NM	27.05.2020
C	ADDRESS AMENDMENT	SM	NM	12.03.2020
B	FOR COMMENT	SM	NM	10.03.2020
A	FOR COMMENT	SM	NM	05.03.2020

- LEGEND**
- Boundary
  - Proposed Tree  
(Refer Plant Schedule & Detail)
  - Shrubs & Accents  
(Refer Plant Schedule & Detail)
  - Grasses & Groundcovers  
(Refer Plant Schedule & Detail)
  - Steel Edging  
(Refer Detail)
  - Flagstone Paving
  - Natural Turf
  - Artificial Turf/  
Softfall Rubber
  - Unit Paving
  - Architectural Paving
  - Timber Seating
  - Orbs Play Equipment
  - Decorative Pebble
  - 6 x 6m Deep Soil Zone

Client: \_\_\_\_\_

Project:  
**Parkinson Residences**  
 4-8 Parkinson St  
 Wollongong

**SITE IMAGE**  
 Level 1, 3-5 Baptist Street  
 Redfern NSW 2016  
 Australia  
 Tel: (61 2) 8332 5600  
 Fax: (61 2) 9698 2877  
 www.siteimage.com.au  
 Site Image (NSW) Pty Ltd  
 ABN 44 801 262 380




**PRELIMINARY**

Drawing Name:  
**Landscape Plan**  
**Level 5**

Scale: 1:100 @ A1  
 Job Number: SS20-4357  
 Drawing Number: 103  
 Issue: J

**NOT FOR CONSTRUCTION**

The contractor shall check and verify all work on site (including work by others) before commencing the landscape installation. Any discrepancies are to be reported to the Project Manager or Landscape Architect prior to commencing work. Do not scale this drawing. Any required dimensions not shown shall be referred to the Landscape Architect for confirmation.

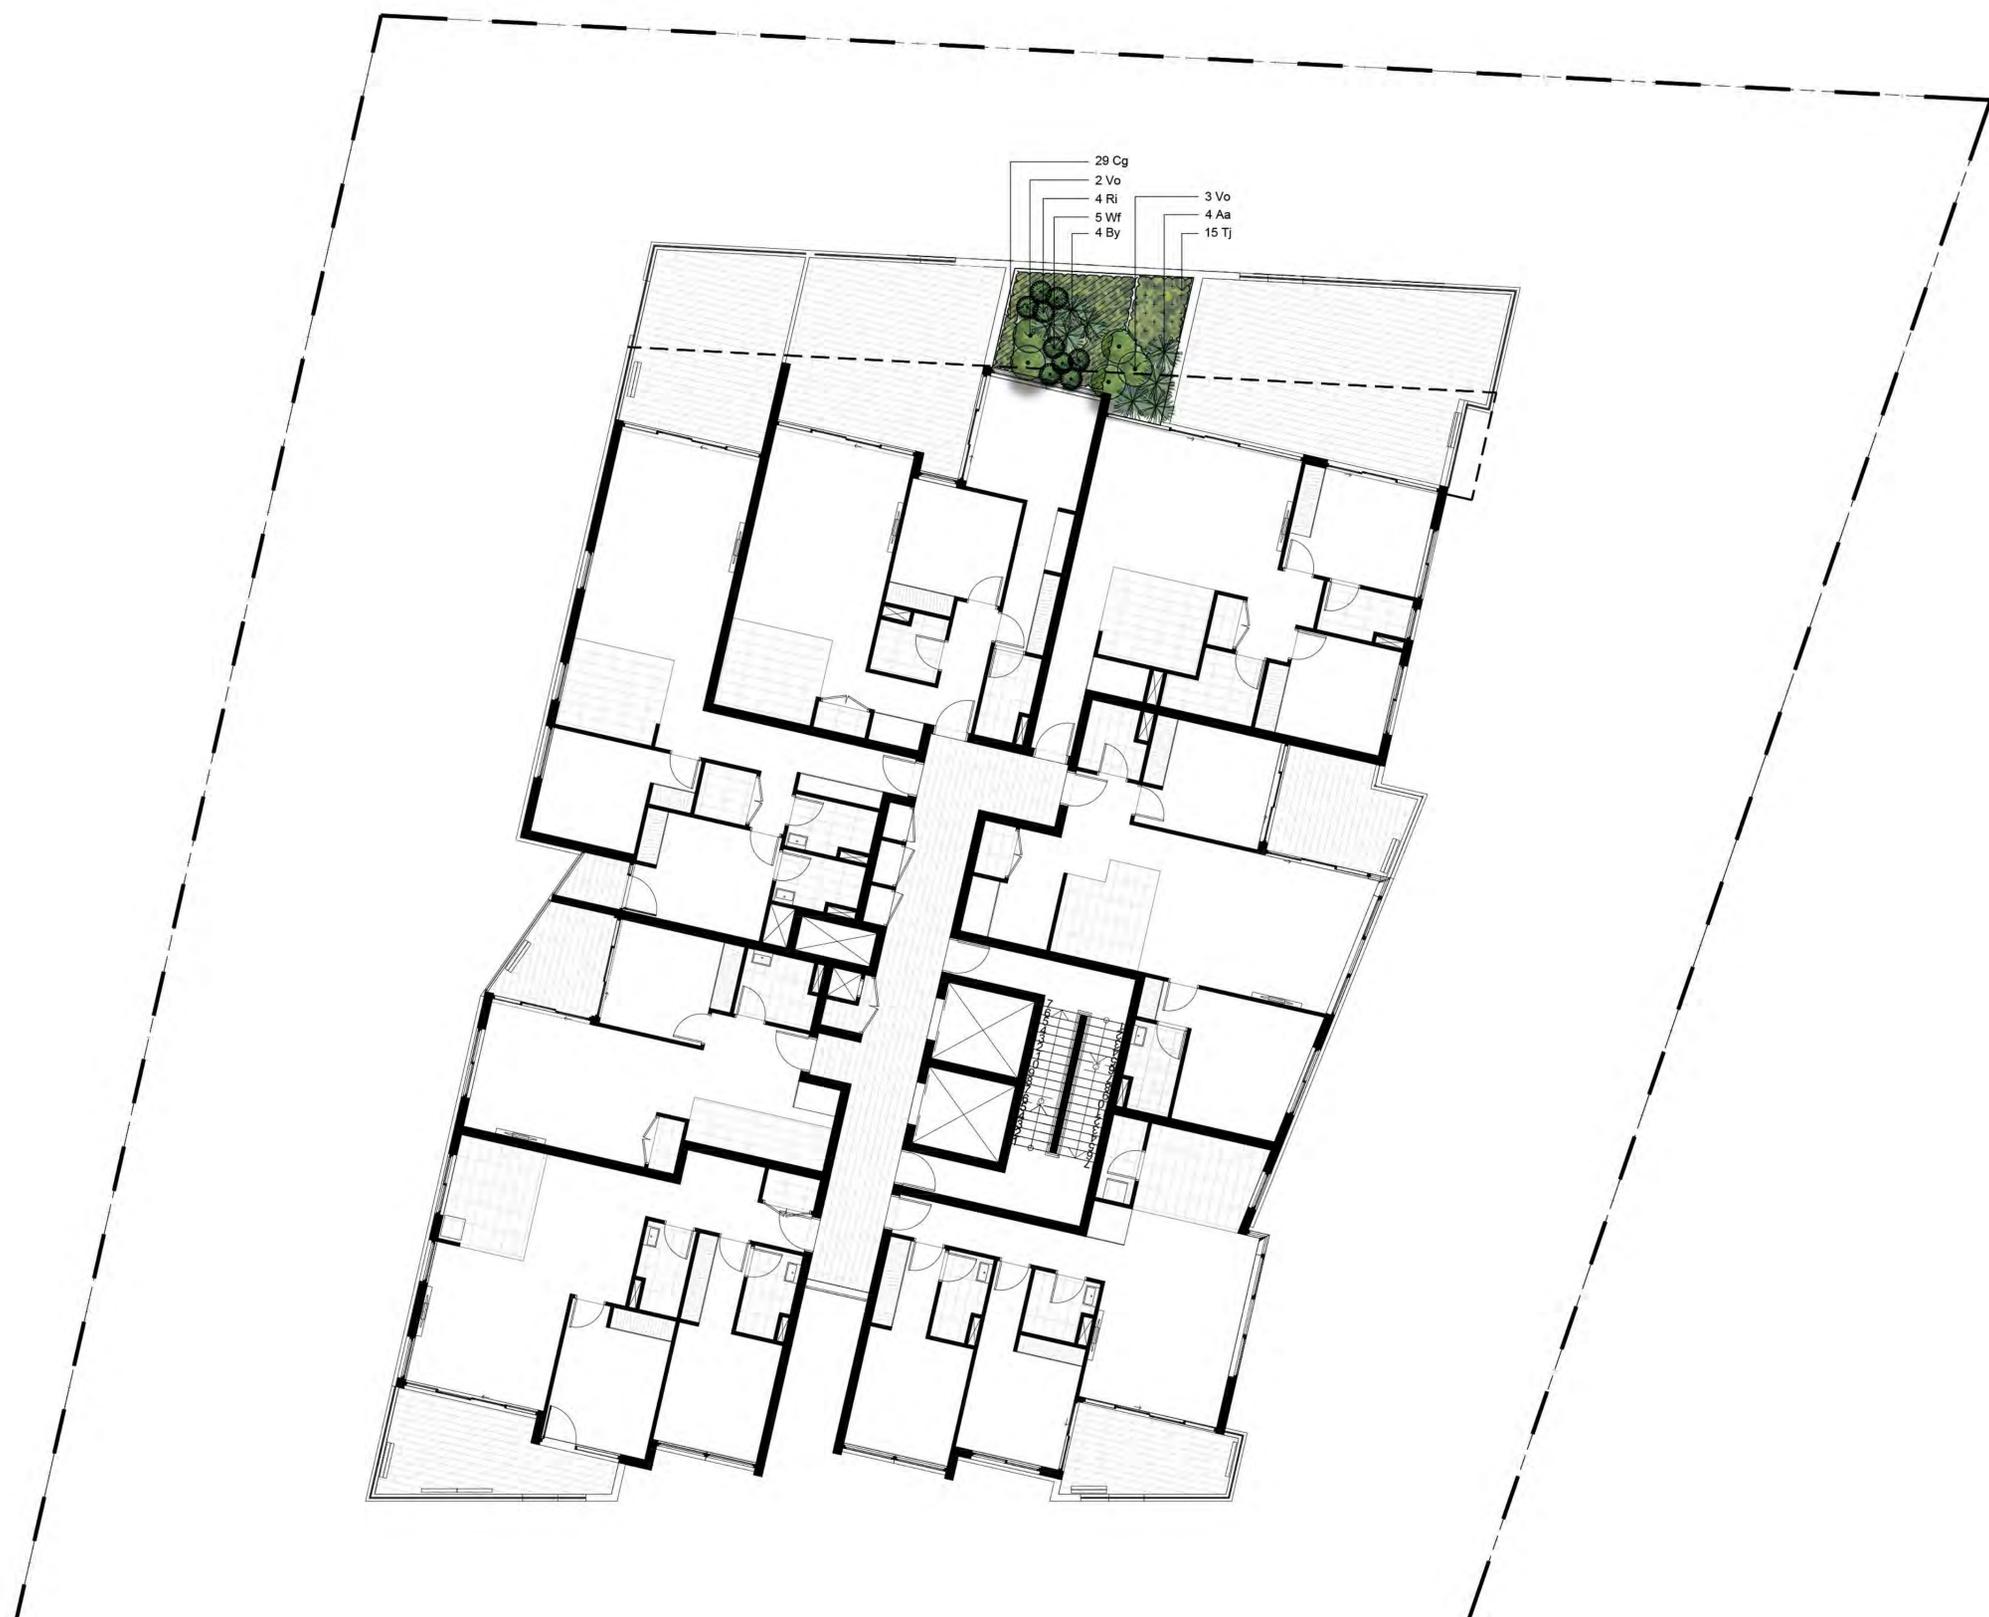

Issue	Revision Description	Drawn	Check	Date
J	ARCHITECTURAL COORDINATION	NN	NM	06.11.2020
I	ARCHITECTURAL COORDINATION	SM	NM	04.11.2020
H	ARCHITECTURAL COORDINATION	SM	NM	29.10.2020
G	S4.55	LM	NM	08.09.2020
F	STREET FRONTAGES COORDINATION	SM	NM	14.04.2020
E	STREET FRONTAGES ADDED	SM	NM	09.04.2020
D	PLANT NUMBERS ADDED	JW	NM	27.03.2020
C	ADDRESS AMENDMENT	SM	NM	12.03.2020
B	FOR COMMENT	SM	NM	10.03.2020
A	FOR COMMENT	SM	NM	05.03.2020

- LEGEND**
- Boundary
  - Proposed Tree  
(Refer Plant Schedule & Detail)
  - Shrubs & Accents  
(Refer Plant Schedule & Detail)
  - Grasses & Groundcovers  
(Refer Plant Schedule & Detail)
  - Steel Edging  
(Refer Detail)
  - Flagstone Paving
  - Natural Turf
  - Artificial Turf/  
Softfall Rubber
  - Unit Paving
  - Architectural Paving
  - Timber Seating
  - Orbs Play Equipment
  - Decorative Pebble
  - 6 x 6m Deep Soil Zone

Client:

Project:  
**Parkinson Residences**  
 4-8 Parkinson St  
 Wollongong

**SITE IMAGE**  
 Level 1, 3, 5 Baptist Street  
 Redfern NSW 2016  
 Australia  
 Tel: (61 2) 8332 5600  
 Fax: (61 2) 9698 2877  
 www.siteimage.com.au  
 Site Image (NSW) Pty Ltd  
 ABN 44 801 262 380  
 Landscape Architects

**PRELIMINARY**

Drawing Name:  
**Landscape Plan**  
**Level 7**

Scale: 1:100 @ A1  
 Job Number: SS20-4357  
 Drawing Number: 104  
 Issue: J





**NOT FOR CONSTRUCTION**




The contractor shall check and verify all work on site (including work by others) before commencing the landscape installation. Any discrepancies are to be reported to the Project Manager or Landscape Architect prior to commencing work. Do not scale this drawing. Any required dimensions not shown shall be referred to the Landscape Architect for confirmation.

J	ARCHITECTURAL COORDINATION	NN	NM	06.11.2020
I	ARCHITECTURAL COORDINATION	SM	NM	04.11.2020
H	ARCHITECTURAL COORDINATION	SM	NM	29.10.2020
G	S4.55	LM	NM	08.09.2020
F	STREET FRONTAGES COORDINATION	SM	NM	14.04.2020
E	STREET FRONTAGES ADDED	SM	NM	09.04.2020
D	PLANT NUMBERS ADDED	JW	NM	27.03.2020
C	ADDRESS AMENDMENT	SM	NM	12.03.2020
B	FOR COMMENT	SM	NM	10.03.2020
A	FOR COMMENT	SM	NM	05.03.2020
Issue	Revision Description	Drawn	Check	Date

**LEGEND**

 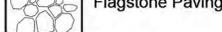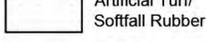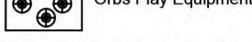-  Boundary
-  Proposed Tree  
(Refer Plant Schedule & Detail)
-  Shrubs & Accents  
(Refer Plant Schedule & Detail)
-  Grasses & Groundcovers  
(Refer Plant Schedule & Detail)
-  Steel Edging  
(Refer Detail)
-  Flagstone Paving
-  Natural Turf
-  Artificial Turf/  
Softfall Rubber
-  Unit Paving
-  Architectural Paving
-  Timber Seating
-  Orbs Play Equipment
-  Decorative Pebble
-  6 x 6m Deep Soil Zone

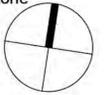Client: 

Project:  
**Parkinson Residences**  
 4-8 Parkinson St  
 Wollongong


**SITE IMAGE**  
 Level 1, 3, 5 Baptist Street  
 Redfern NSW 2016  
 Australia  
 Tel: (61 2) 8332 5600  
 Fax: (61 2) 9698 2877  
 www.siteimage.com.au  
 Site Image (NSW) Pty Ltd  
 ABN 44 801 262 380




Landscape Architects

**PRELIMINARY**

Drawing Name:  
**Landscape Plan**  
 Level 12

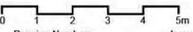Scale: 1:100 @ A1 

Job Number: SS20-4357 Drawing Number: 106 Issue: J



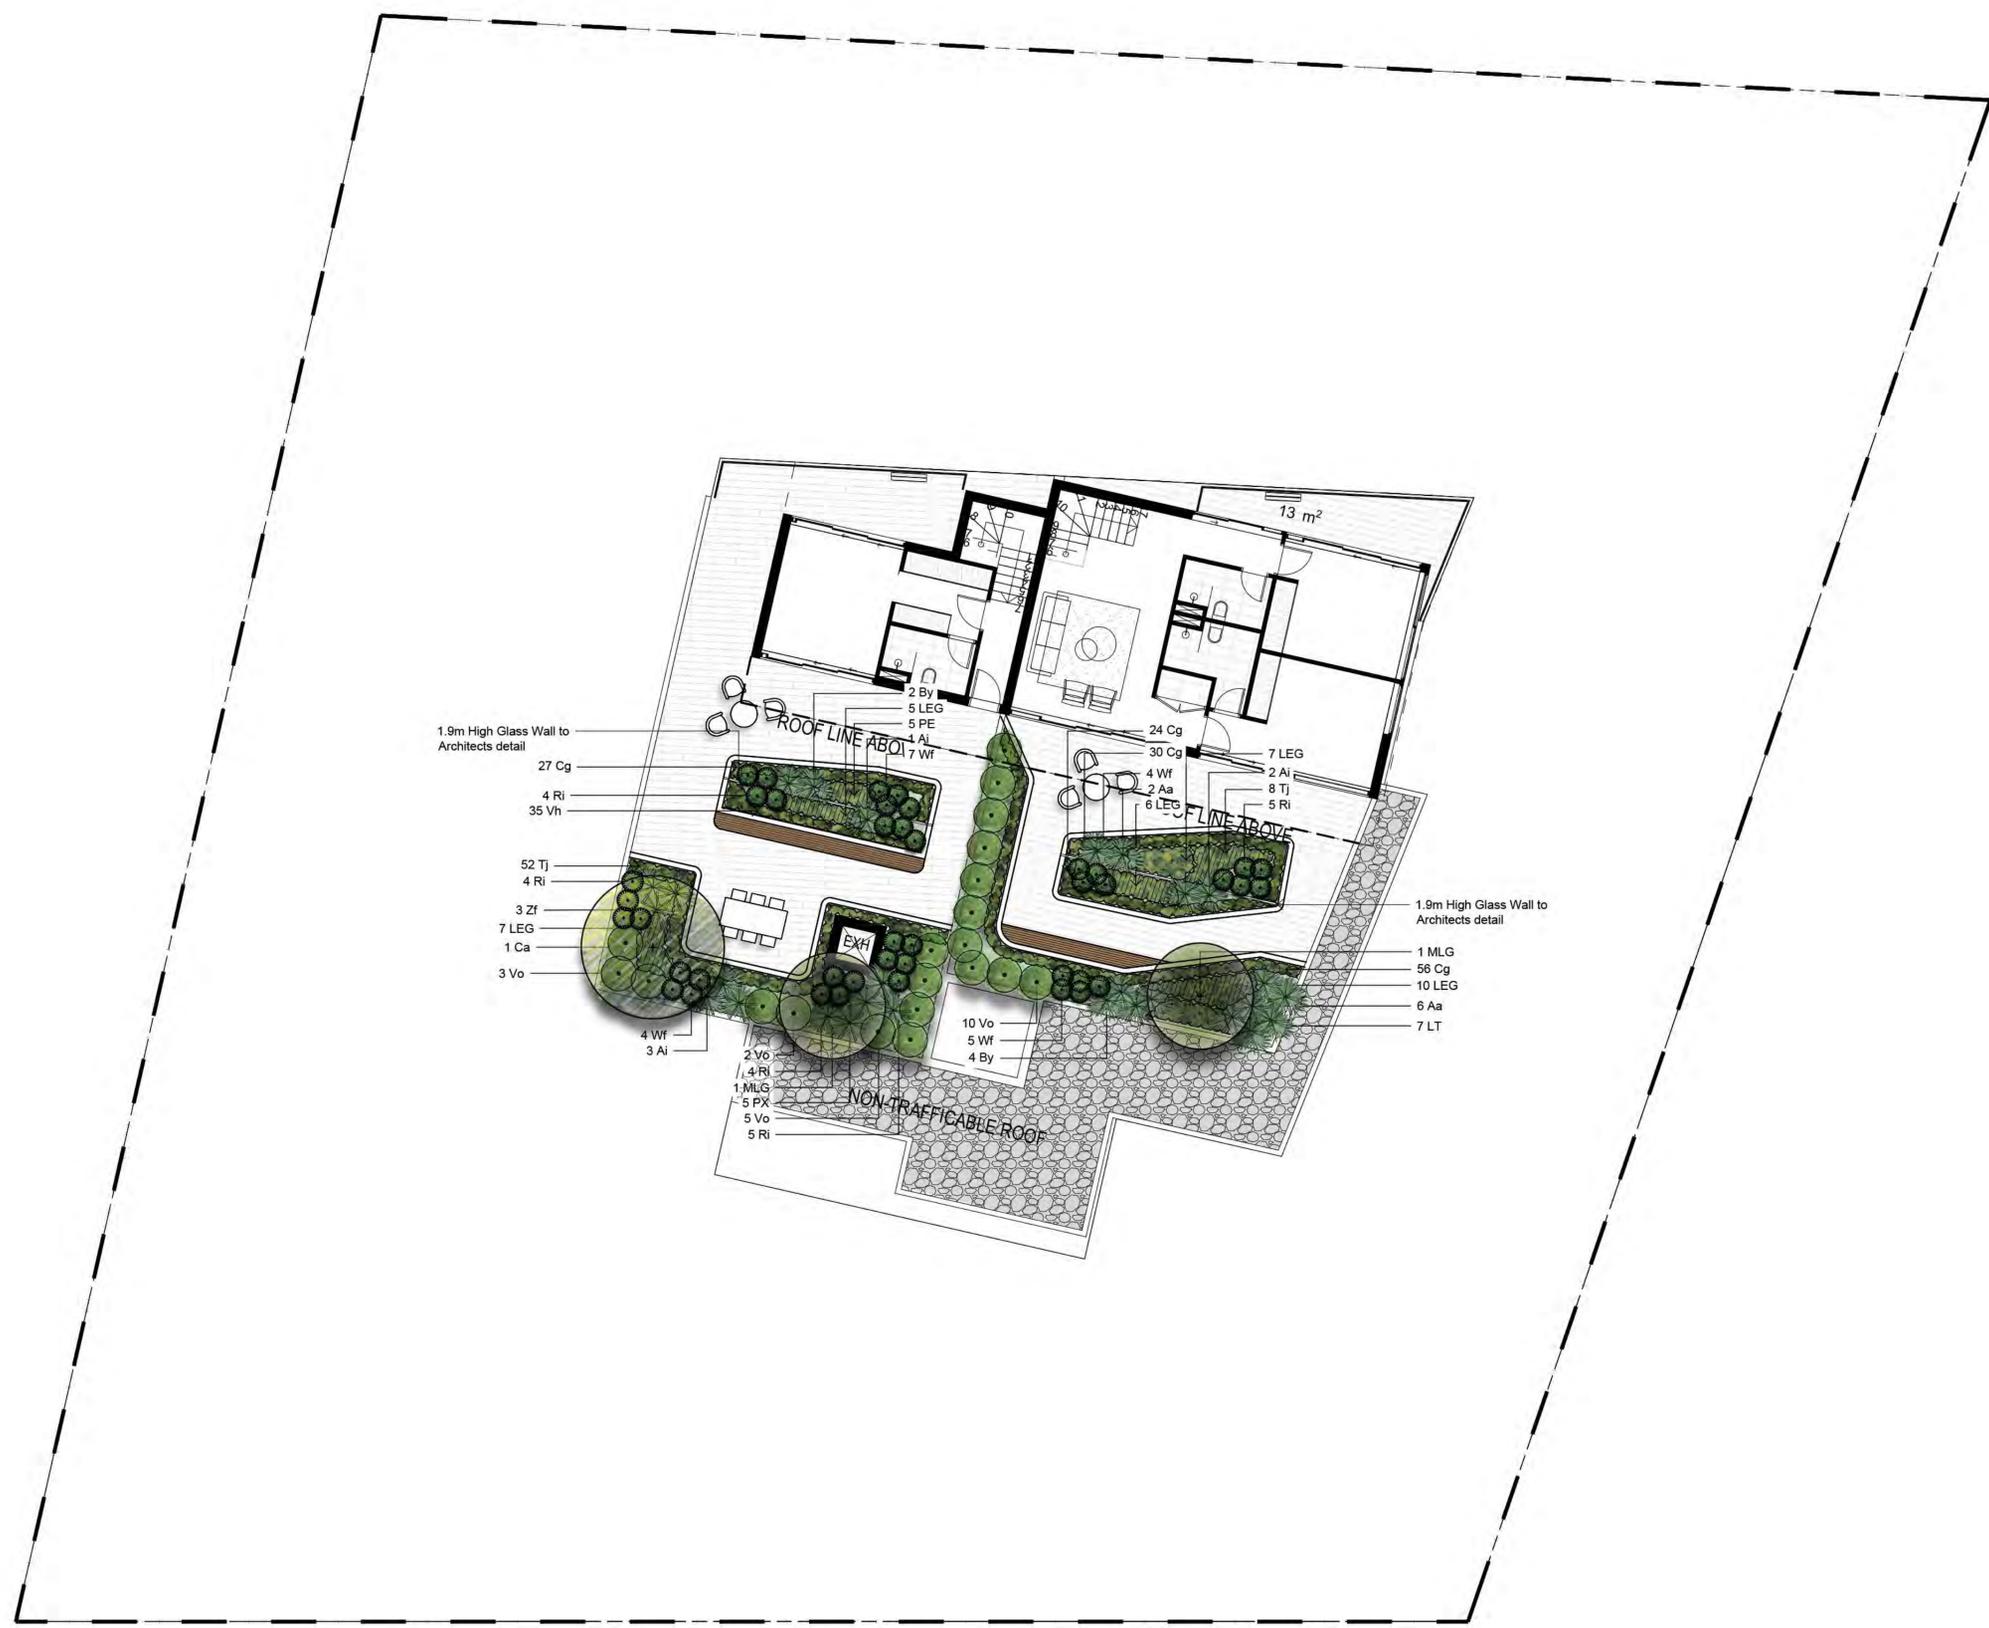


**NOT FOR CONSTRUCTION**

The contractor shall check and verify all work on site (including work by others) before commencing the landscape installation. Any discrepancies are to be reported to the Project Manager or Landscape Architect prior to commencing work. Do not scale this drawing. Any required dimensions not shown shall be referred to the Landscape Architect for confirmation.

Issue	Revision	Description	Drawn	Check	Date
E		ARCHITECTURAL COORDINATION	SM	NM	29.10.2020
D		PLANT NUMBERS ADDED	JW	NM	27.03.2020
C		ADDRESS AMENDMENT	SM	NM	12.03.2020
B		FOR COMMENT	SM	NM	10.03.2020
A		FOR COMMENT	SM	NM	05.03.2020


**LEGEND**

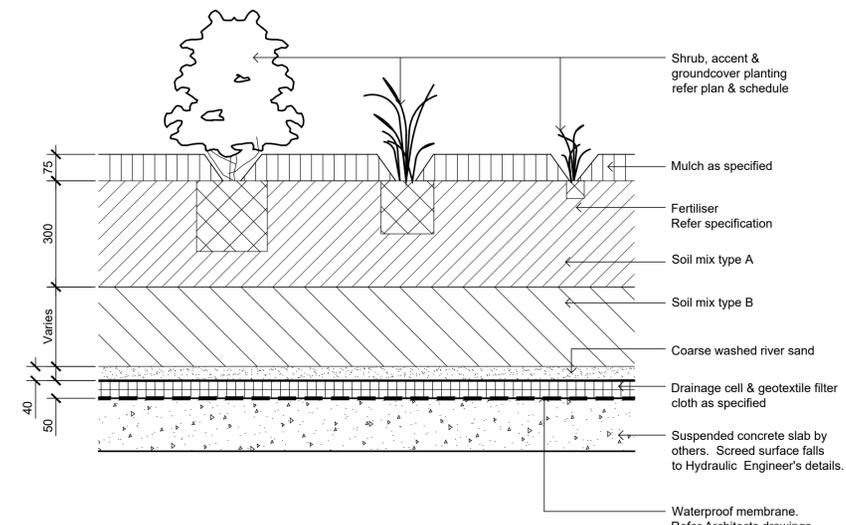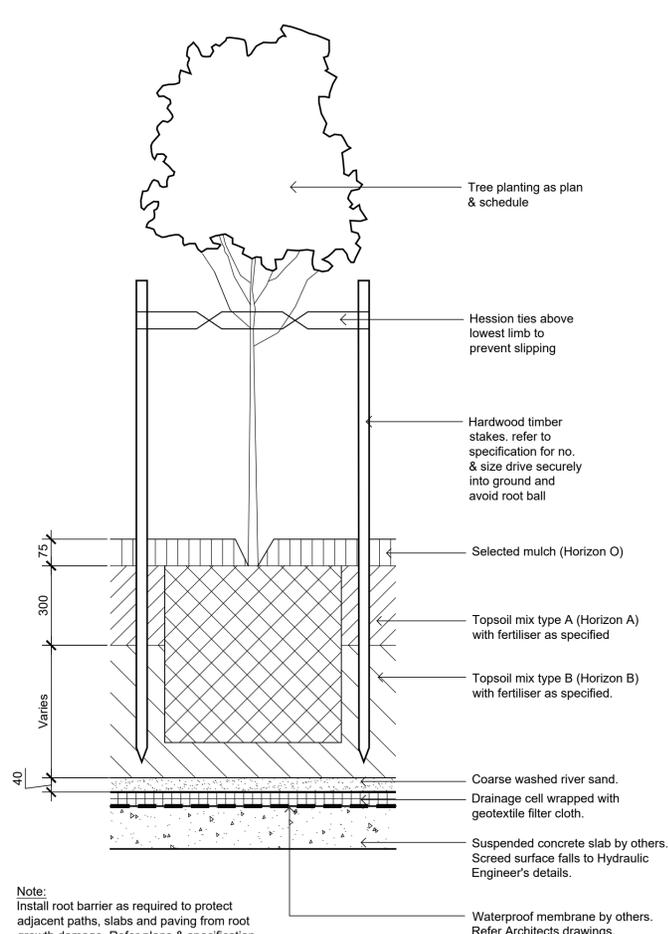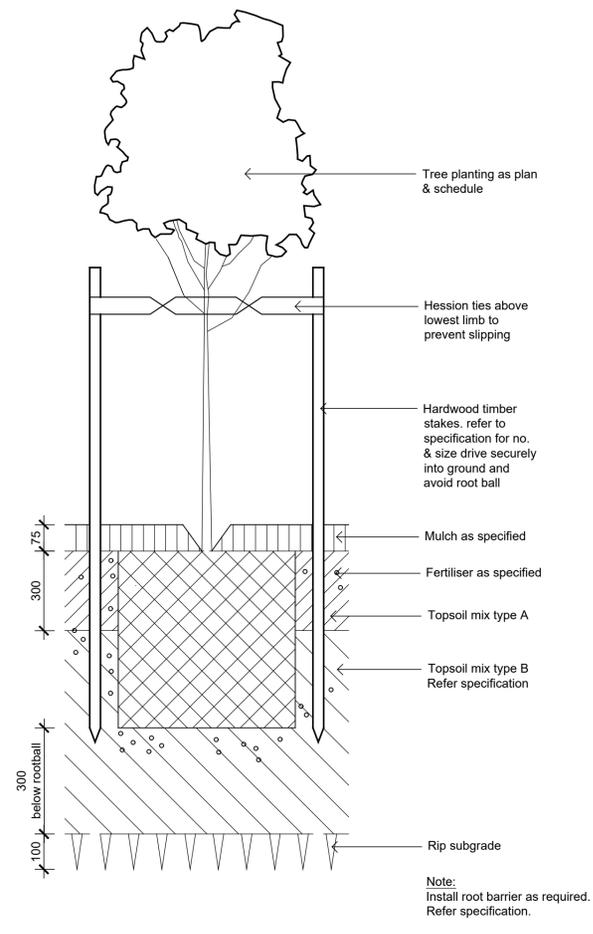


**Detail 75-200L Tree Planting on Grade**  
1:10

**Detail 75-200L Tree Planting on Structure**  
1:10


**Detail Shrub Accent & Groundcover Planting on Structure**  
1:10

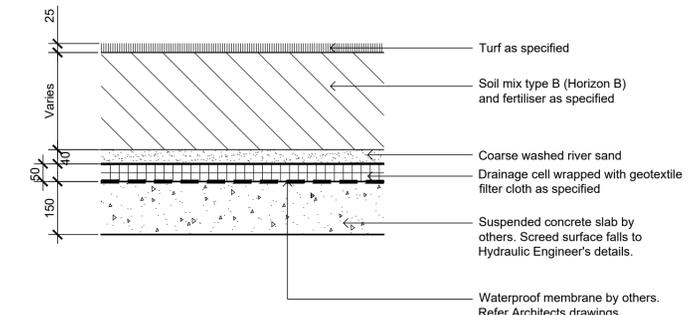

**Detail Turf on Suspended Structure**  
1:10

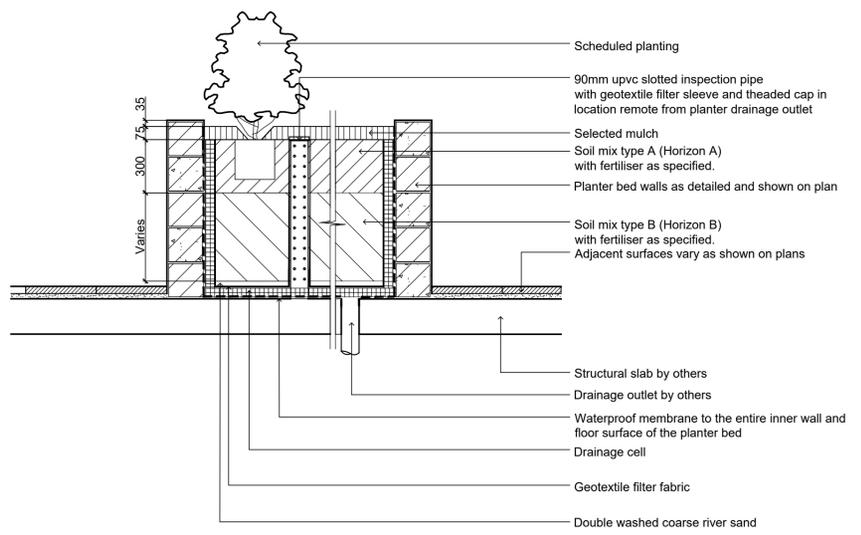

**Section - Typical Raised Planter Bed on Structure**  
1:20  
Inspection riser pipe

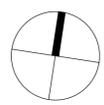

Client:

Project:  
**Parkinson Residences**  
4-8 Parkinson St  
Wollongong

Level 1, 3-5 Baptist Street  
Redfern NSW 2016  
Australia  
Tel: (61 2) 8332 5600  
Fax: (61 2) 9698 2877  
www.siteimage.com.au  
Site Image (NSW) Pty Ltd  
ABN 44 801 262 380



**PRELIMINARY**

Drawing Name:  
**Landscape Details**

Scale: **AS SHOWN**  
Job Number: **SS20-4357**  
Drawing Number: **501**  
Issue: **E**

**NOT FOR CONSTRUCTION**