

Nominated Architects: Ziad Boumelhem Reg no 8008 Youssef El Khawaja Reg no 8933 Nicolas Toubia Reg no 9336 Copyright URBAN LINK PTY LTD ©



JUNE 21st - 10am SCALE 1:200



JUNE 21st - 11am SCALE 1:200





**URBAN** LINK

**PARKINSON RESIDENCES** 4-8 PARKINSON ST. WOLLONGONG NSW

Drawing Title VIEWS FROM THE SUN INCLUDING FUTURE 383 CROWN ST.

Scale 1:200 Project Num
1:201 18133

@A3 Sheet Size 5/05/2021

Project Number Drawing Number Revision DA-1410 11







5/05/2021







5/05/2021





**URBAN** LINK

SCALE 1:200


Nominated Architects: Ziad Boumelhem Reg no 8008 Youssef El Khawaja Reg no 8933 Nicolas Toubia Reg no 9336 Copyright URBAN LINK PTY LTD ©

**PARKINSON RESIDENCES** 4-8 PARKINSON ST. WOLLONGONG NSW Drawing Title VIEWS FROM THE SUN INCLUDING FUTURE 383 CROWN ST.

1:50, 1:200 @A3 Sheet Size

18133 5/05/2021

Project Number Drawing Number Revision DA-1413 11

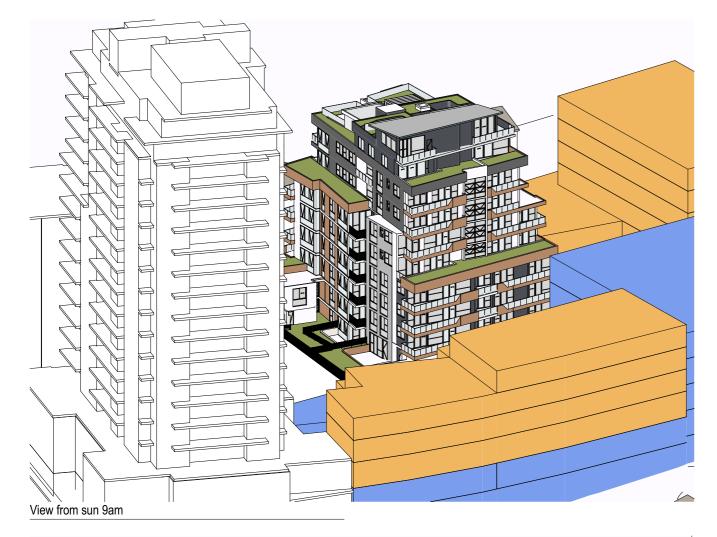









Nominated Architects: Ziad Boumelhem Reg no 8008 Youssef El Khawaja Reg no 8933 Nicolas Toubia Reg no 9336 Copyright URBAN LINK PTY LTD ©

**PARKINSON RESIDENCES** 

**VIEWS FROM THE SUN FUTURE** 

5/05/2021

18133 @A3 Sheet Size

Project Number Drawing Number Revision

DA-1414 11









5/05/2021