




OBEPOT SOUTH AHD 50.00




2 SECTION 2 S1/15 1 : 200

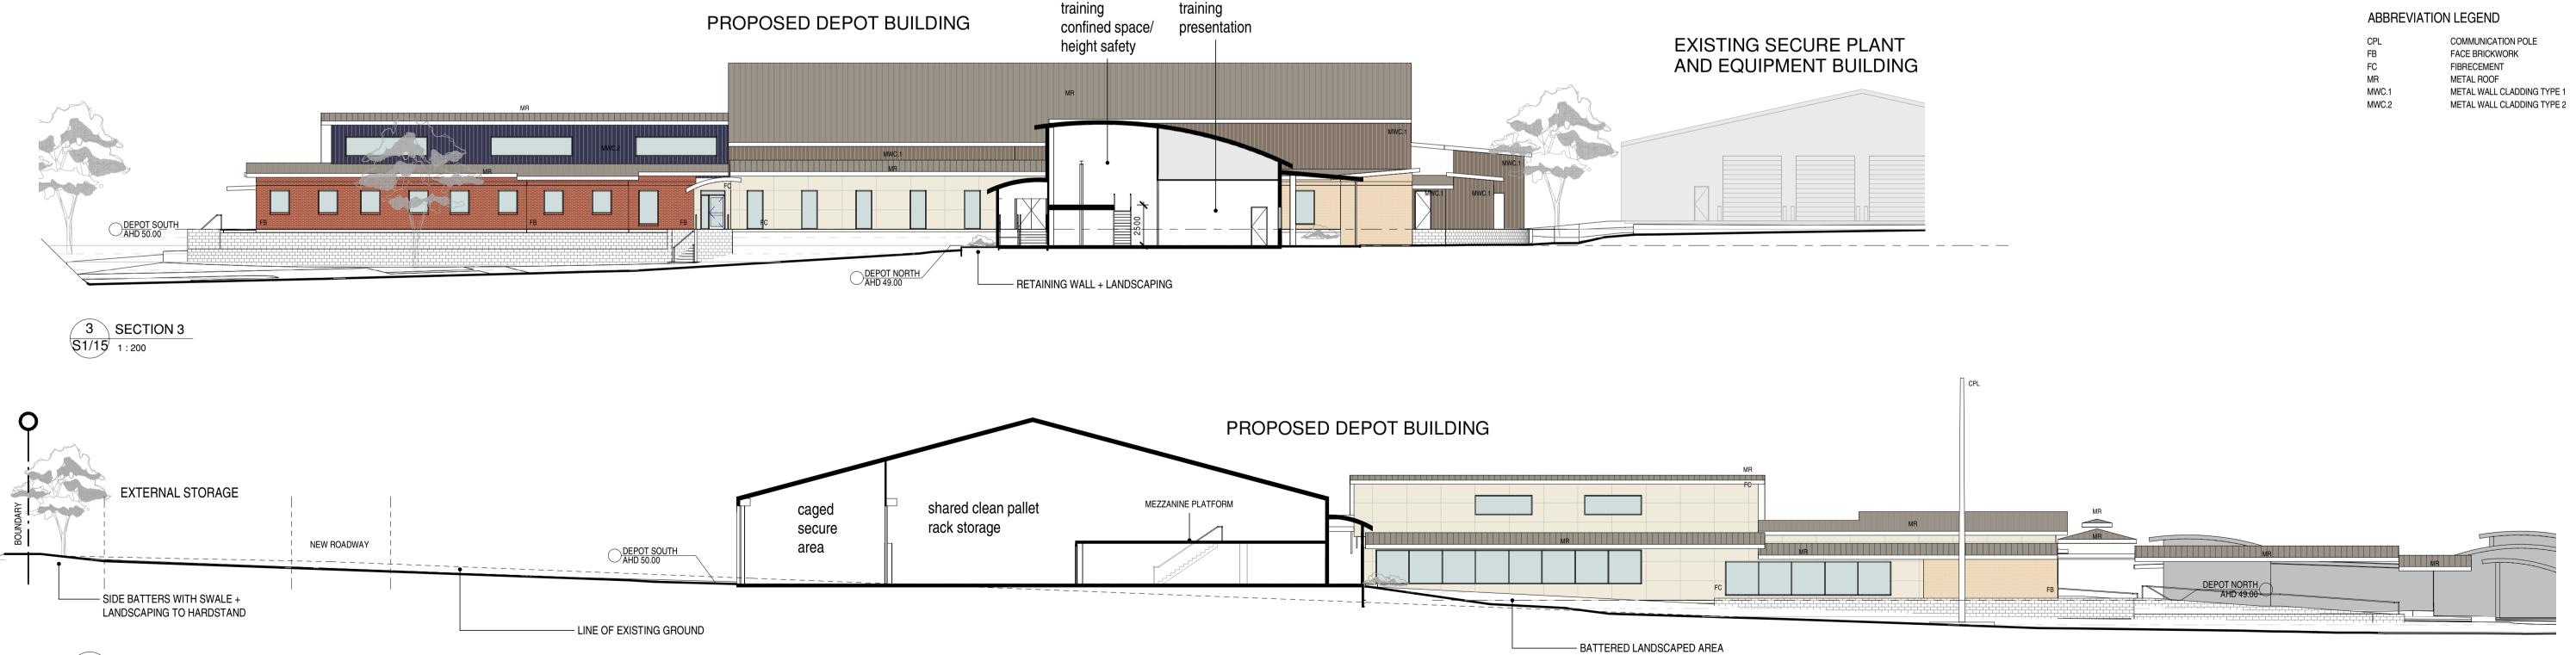

4 SECTION 4 S1/15 1 : 200

Proposed Depot Building For Shoalhaven Water At 6 Flinders Road, SOUTH NOWRA NSW 2541

COPYRIGHT OF TILMENT PTY LTD (ACN 003 163 451) trading as EDMISTON JONES GBB © 2017. Nominated Architect Steven Bayer Reg. No. 5880 Tilment Pty Ltd ABN 67 003 163 451

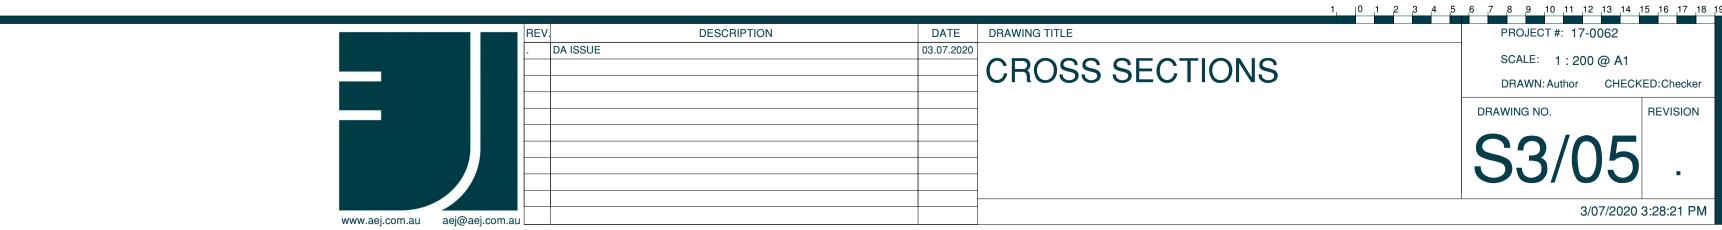

CPL	COMMUNICATION POLE
FB	FACE BRICKWORK
FC	FIBRECEMENT
MR	METAL ROOF
MWC.1	METAL WALL CLADDING TYP
MWC.2	METAL WALL CLADDING TYP