


Proposed Depot Building For Shoalhaven Water At 6 Flinders Road, SOUTH NOWRA NSW 2541

COPYRIGHT OF TILMENT PTY LTD (ACN 003 163 451) trading as EDMISTON JONES GBB © 2017. Nominated Architect Steven Bayer Reg. No. 5880 Tilment Pty Ltd ABN 67 003 163 451

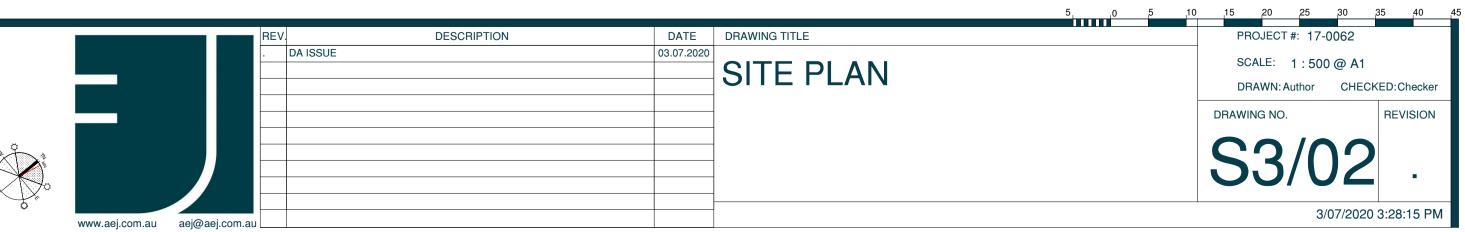

LEGEND

— — DCP SET BACK - FRONT — — DCP SETBACK - SECONDARY

- - DCP SETBACK - BCA FSF - PROTECTION OF OPENING IN EXTERNAL WALL & EXTERNAL WALL/COLUMN FRL -/-/- IN TYPE C CONSTRUCTION

TREES TO BE DEMOLISHED

TREES TO BE RETAINED

NEW FOOTPATH

NOTE: REFER TO DRAWING S3/07 FOR PROPOSED LANDSCAPE PLAN

ABBREVIATION LEGEND

MB MOTOR BIKE PARKING

Ex.Op Bldg	
CLASS 5	586 m²
CLASS 7b	458 m²
	1043 m ²
New Depot	
CLASS 2	20 m ²
CLASS 5	1673 m ²
CLASS 7b	626 m ²
CLASS 8	714 m²
CLASS 8	122 m ²
	3155 m ²

4198 m²

Grand total

NCC 2019 C2.2 Maximum size of fire compartments calculation

Proposed fire compartment consists of class 5,7b & 8 4198m² - 20m²(CLASS 2) = 4178m²

Classificat	ion	% of total	Type B Max.m ²	Allowance
Class 5	total 2259m ²	54%	5500m ²	2974m ²
Class 7b	total 1084m ²	26%	3500m ²	908m ²
Class 8	total 836m ²	20%	3500m ²	700m ²
allowed compartment max. area			4582m ²	

Notes:

Refer to BCA report for the multiple building classifications