



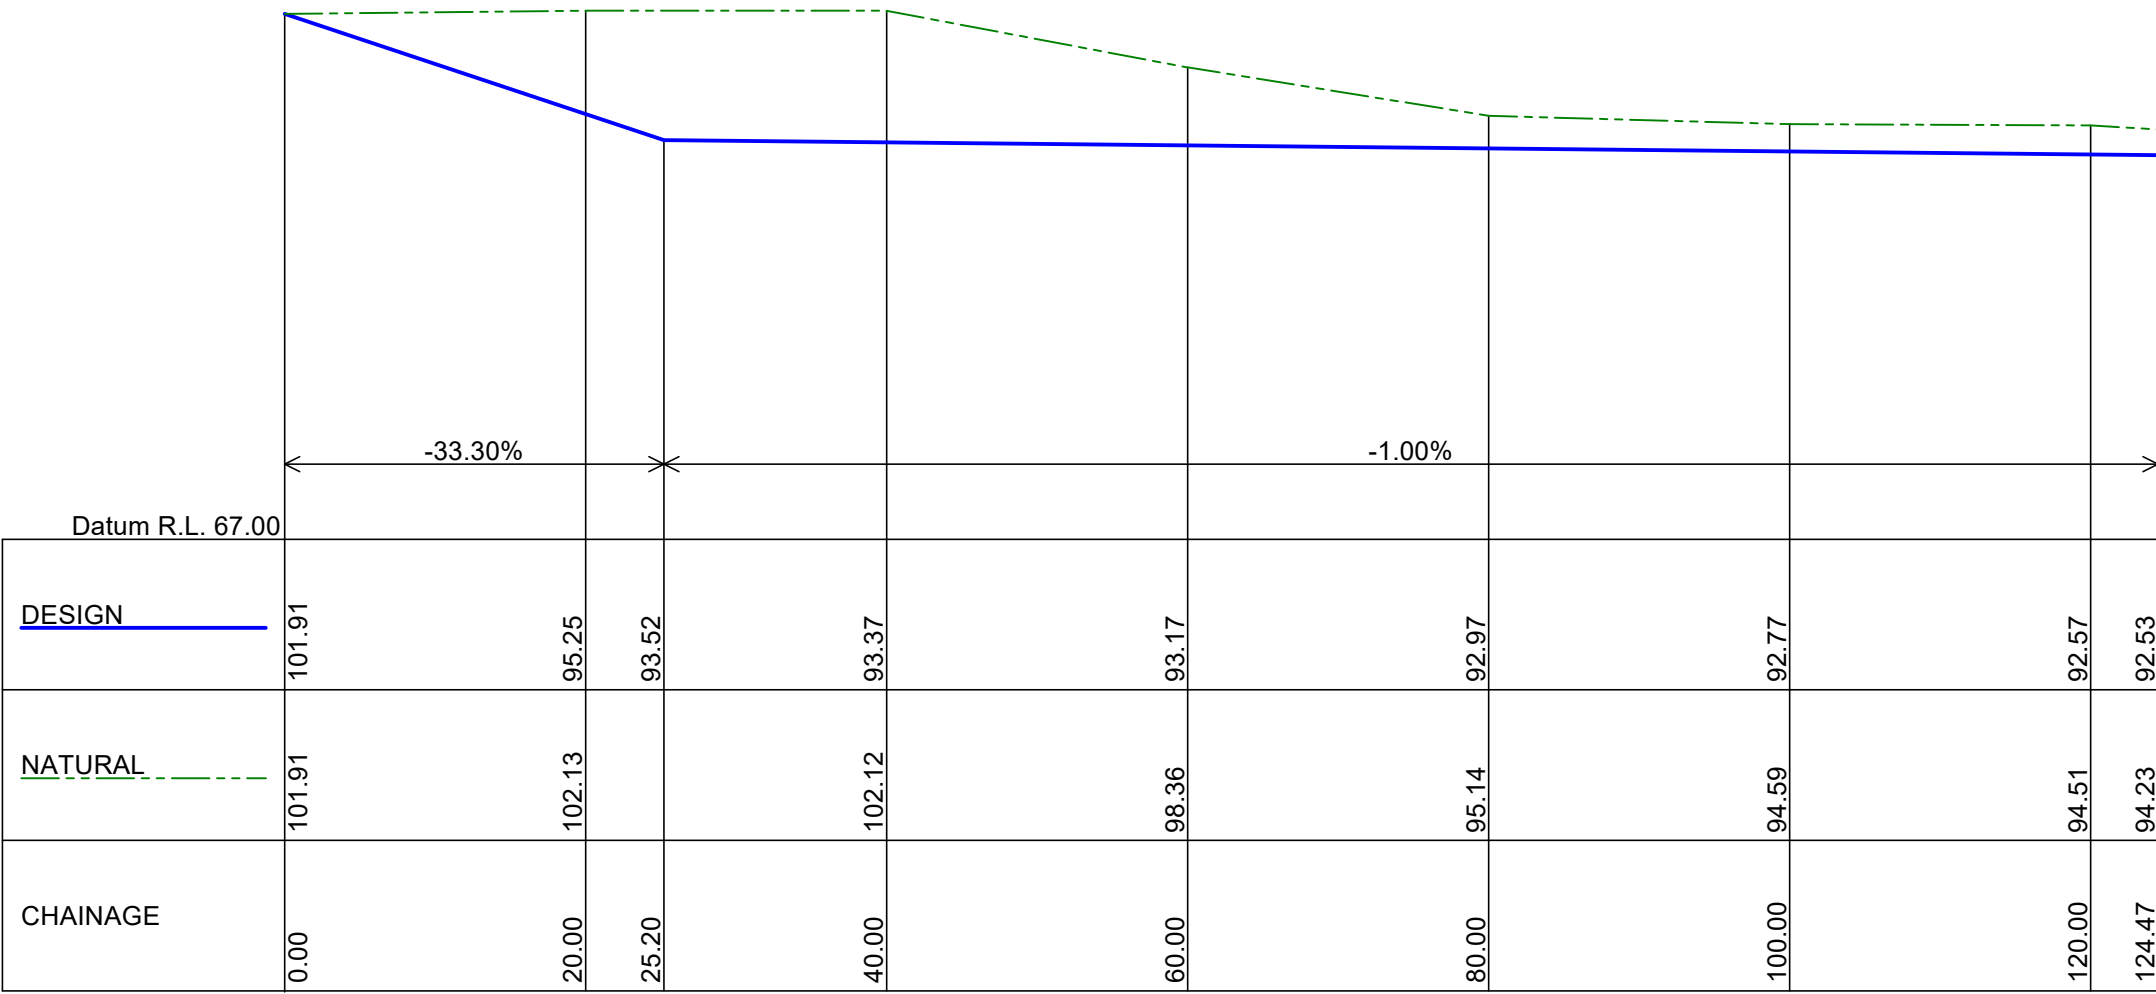


Scale Horizontal 1:500 Vertical 1:500

CROSS SECTION CS11

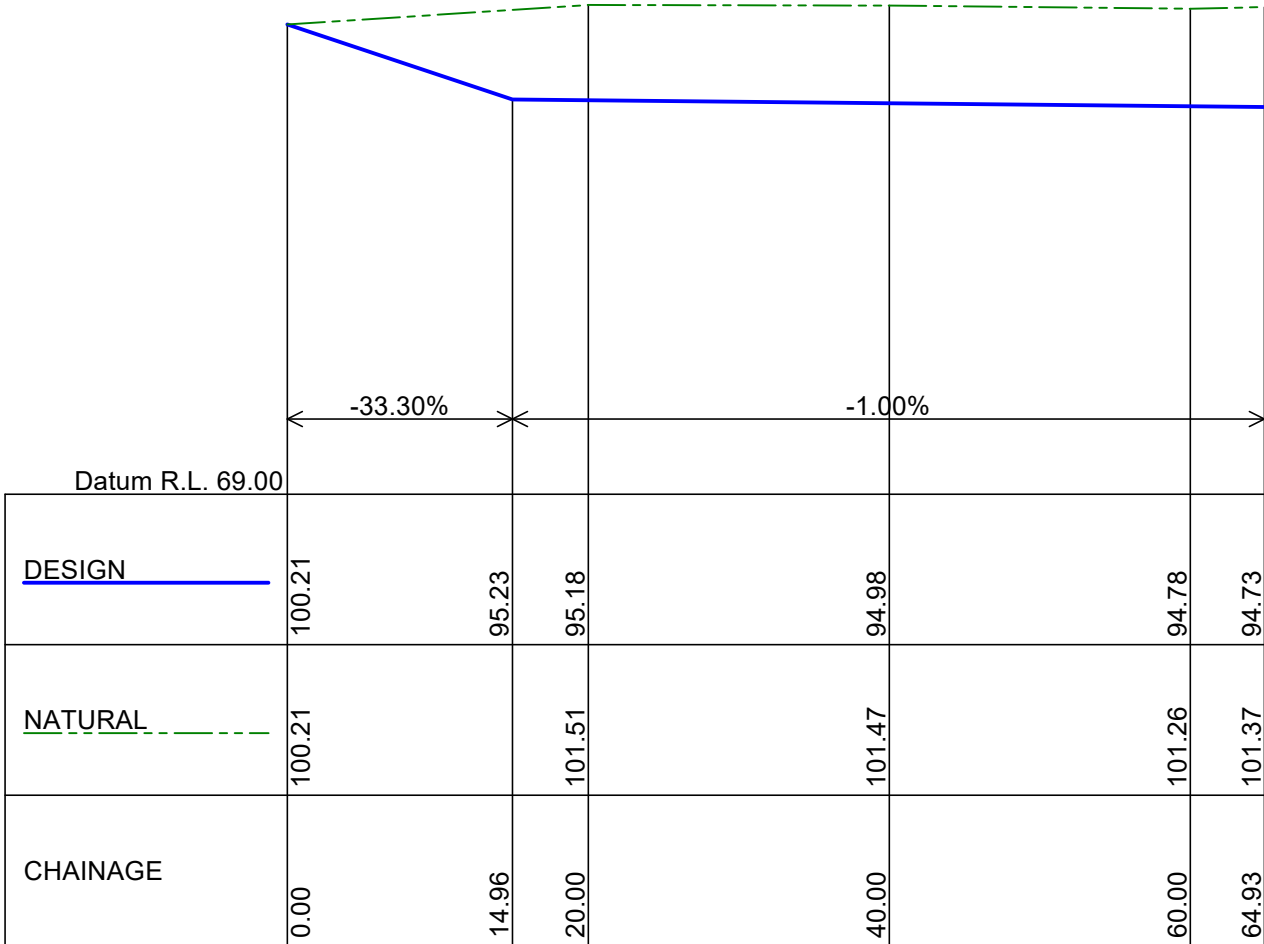

Scale Horizontal 1:500 Vertical 1:500

CROSS SECTION CS12

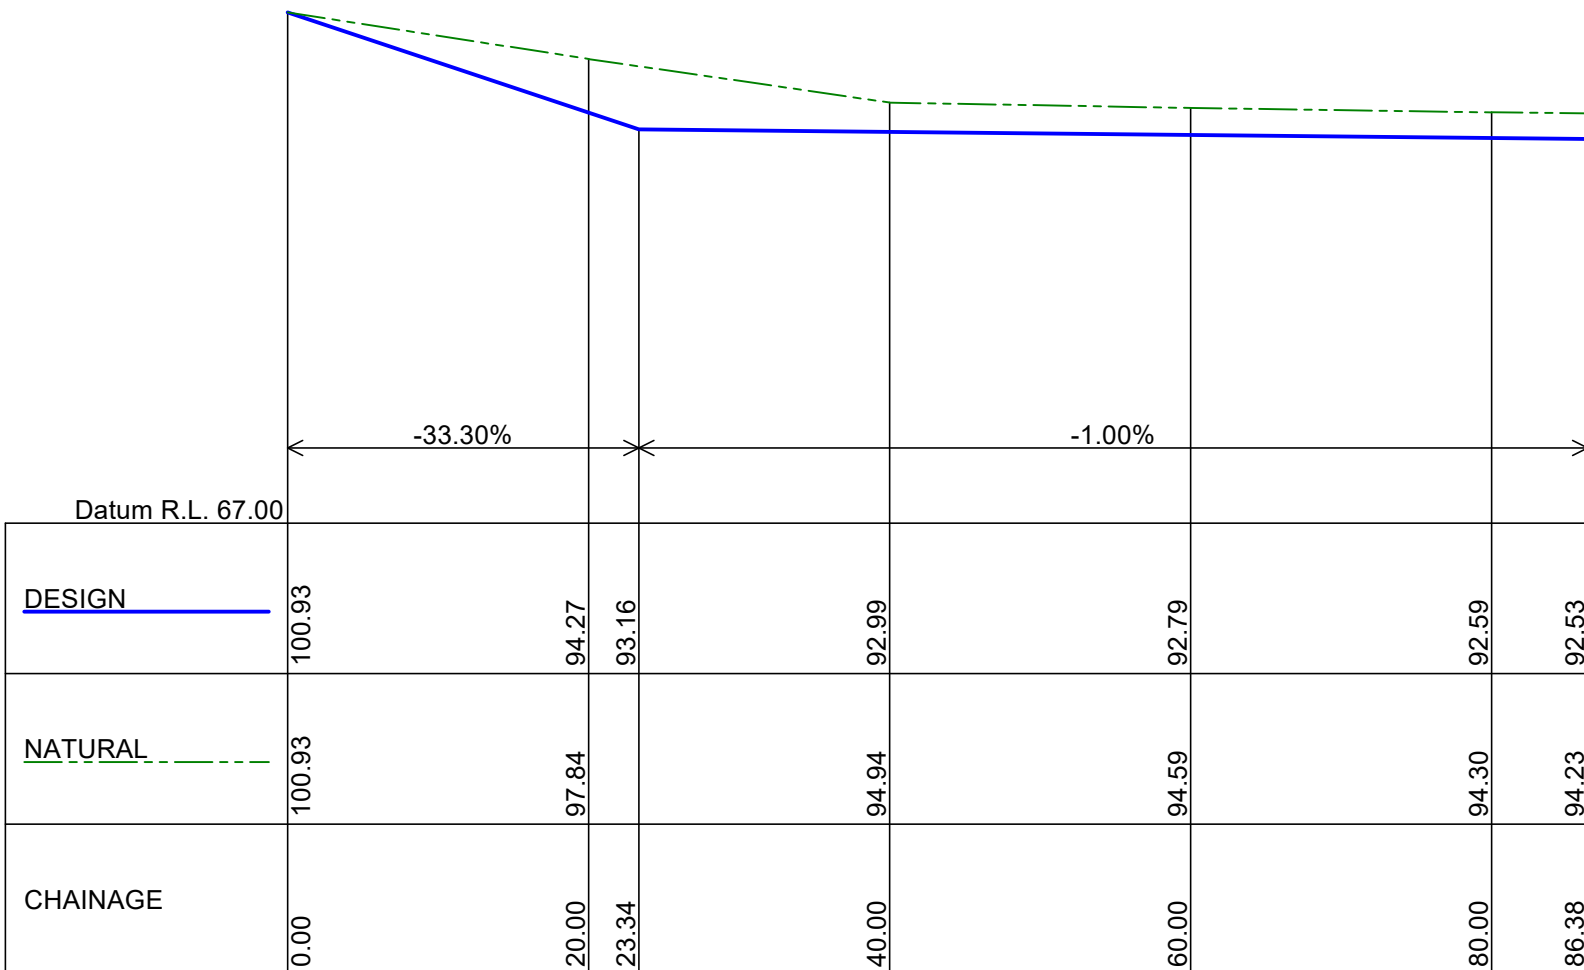

Scale Horizontal 1:500 Vertical 1:500

CROSS SECTION CS13

			Surveyed : Divall's Earthmoving	SCALE 1:500			LATERALS ENGINEERING & MANAGEMENT LATERALS PLANNING	Sheet Subject CROSS SECTIONS 3	UPPER LACHLAN SHIRE COUNCIL	
			Designed : R Molwe						LOT 5 DP 255133	
			Drawn : K Allen					FEDERAL HIGHWAY WOLLOGORANG		
			Checked : R Mowle					PROPOSED QUARRY EXTENSION		
			Datum : Assumed							
A	Initial	14/7/2021	Laterals Ref : 1938	3	3	A1	1st Floor, 35 Montague Street Goulburn NSW 2580 Ph: 4821 0973 Fax: 4821 0954 48 Johns River Road, Johns River NSW 2443 Mobile 0427 210 973	Approved : Director of Engineering Date		
Issue	Amendment	Date								