
 Civic Centre Queen Street Campbelltown PO Box 57 Campbelltown NSW 2560 Telephone 02 4645 4000 Facsimile 02 4645 4111 Email council@campbelltown.nsw.gov.au Web www.campbelltown.nsw.gov.au ABN 31 459 914 087	Approved Director City Delivery: K.Lynch Signed Date	Recommended Executive Manager Infrastructure: M.Wolczak Signed Date	Recommended Co-ordinator Traffic & Roads: A. Arora Signed Date	Checked: AA	Surveyed:	Project: CIVIL DESIGN FOR Hepher Road Community Recycling Centre GENERAL ARRANGEMENT PLAN SHOWING UTILITY CONNECTION	
								Drawn: SN	Date:		
								Designed:	Datum:		
Revision	Date	Description	Approved							Sheet no: 01 of 02	Job no


G:\City Delivery\Infrastructure\Design\CRC Facility\6 Design\Concept Design\Working Drawing\Concept Civil Drawing.dwg, 17/06/2019 12:12:08 PM, DWG To PDF.pc3

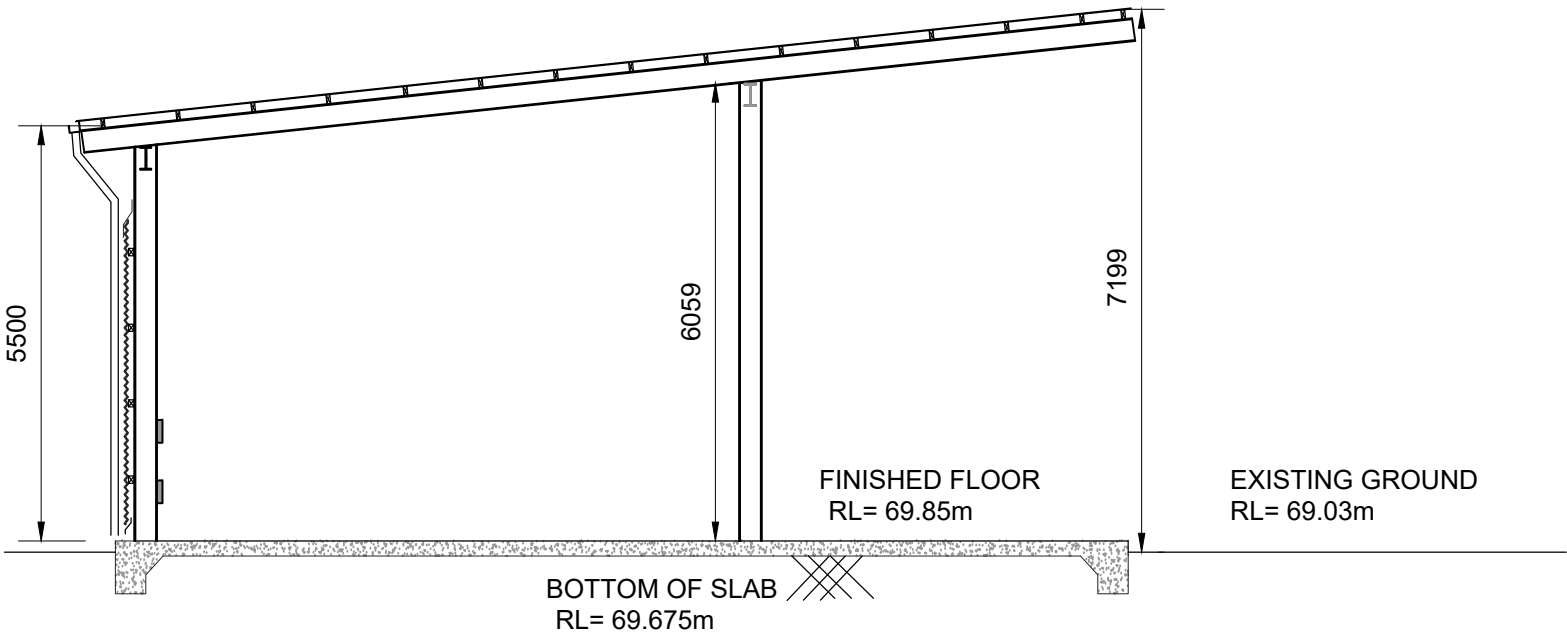

APPROXIMATE TOTAL FILL =975 cum

SECTION SHOWING FINISHED FLOOR LEVEL
& EXISTING GROUND LEVEL
SCALE 1:100 (A3)

ISSUE FOR DA

				 <div>Civic Centre Queen Street Campbelltown PO Box 57 Campbelltown NSW 2560 Telephone 02 4645 4000 Facsimile 02 4645 4111 Email council@campbelltown.nsw.gov.au Web www.campbelltown.nsw.gov.au ABN 31 459 914 087</div>	Approved Director City Delivery: K.Lynch	Recommended Executive Manager Infrastructure: M.Wolczak	Recommended Co-ordinator Traffic & Roads: A. Arora	Checked: AA	Surveyed:	Project: CIVIL DESIGN FOR Hepher Road Community Recycling Centre SECTION SHOWING FINISHED FLOOR LEVEL AND EXISTING GROUND LEVEL	
								Drawn: SN	Date:		
Revision	Date	Description	Approved					Designed:	Datum:	Sheet no: 02 of 02	Job no: