
## **PLANTING PLANS**

GROUND FLOOR PLAN 02

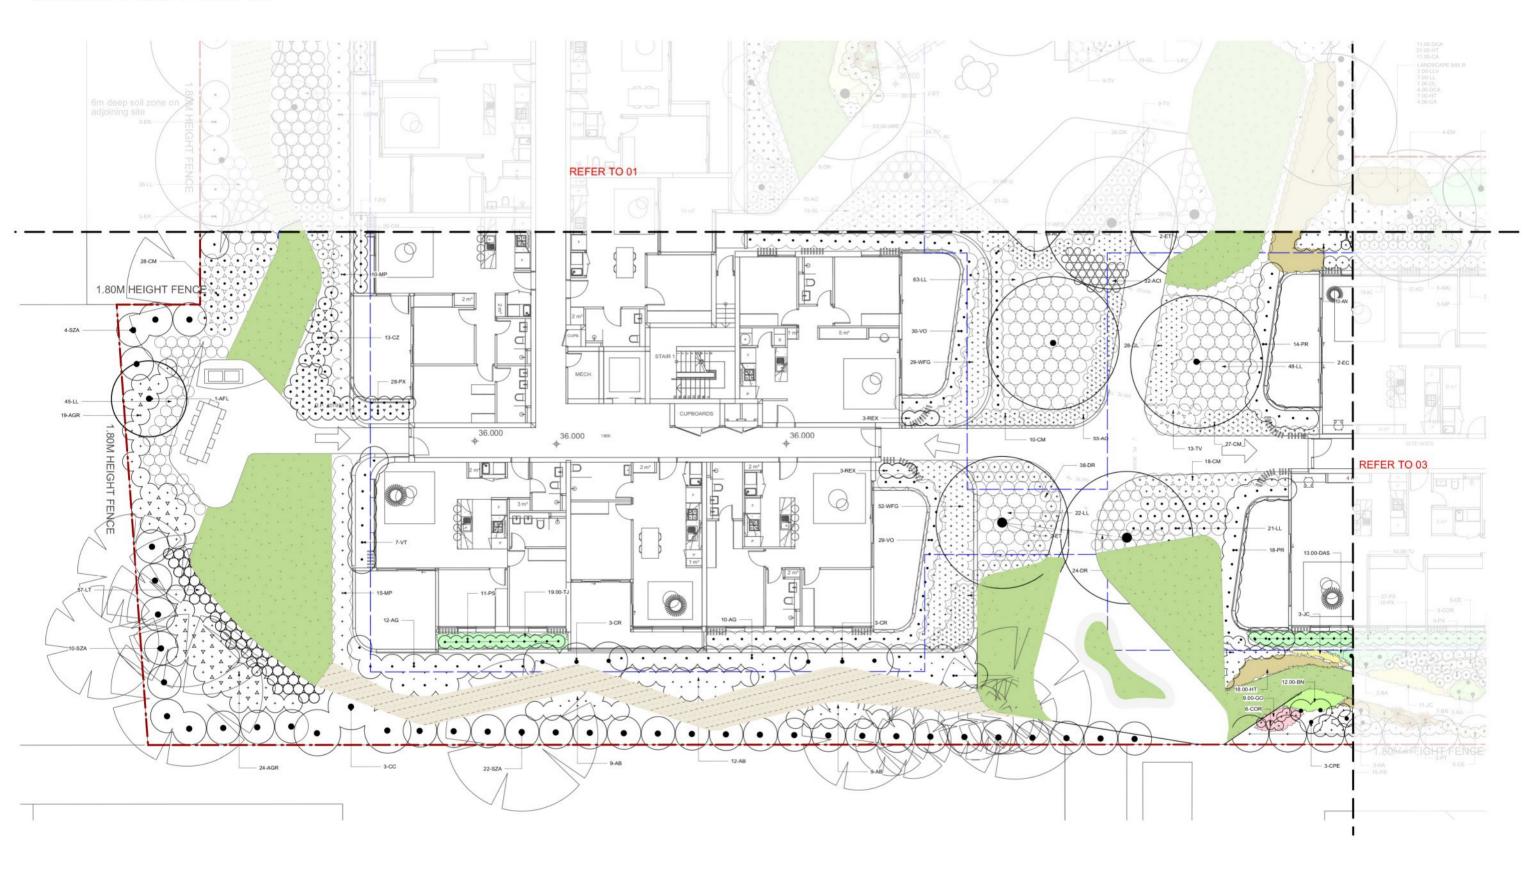



No.	Date	Description	Chkd
1	30/11/2020	ISSUE FOR DA	BS
2	03/09/2021	ISSUE FOR DA	MF
3	09/02/2022	ISSUE FOR DA	MF
4	14/04/2022	ISSUE FOR DA	AL

These plans are for Client use and/or Council Approval only. Not intended for construction purpose unless specifically noted. The contractor intending to use these documents shall check and verify all works on site and report any discrepency to the Landscape Architect prior to commencement. Failure to do so shall not be the responsibility of the Client or Landscape Architect.

PLANTING PLAN -**GROUND FLOOR** 

96-98 LETHBRIDGE ST & 42-46 EVANS ST PENRITH NSW





14/04/2022 1:100 @ A1 1:200 @ A3