


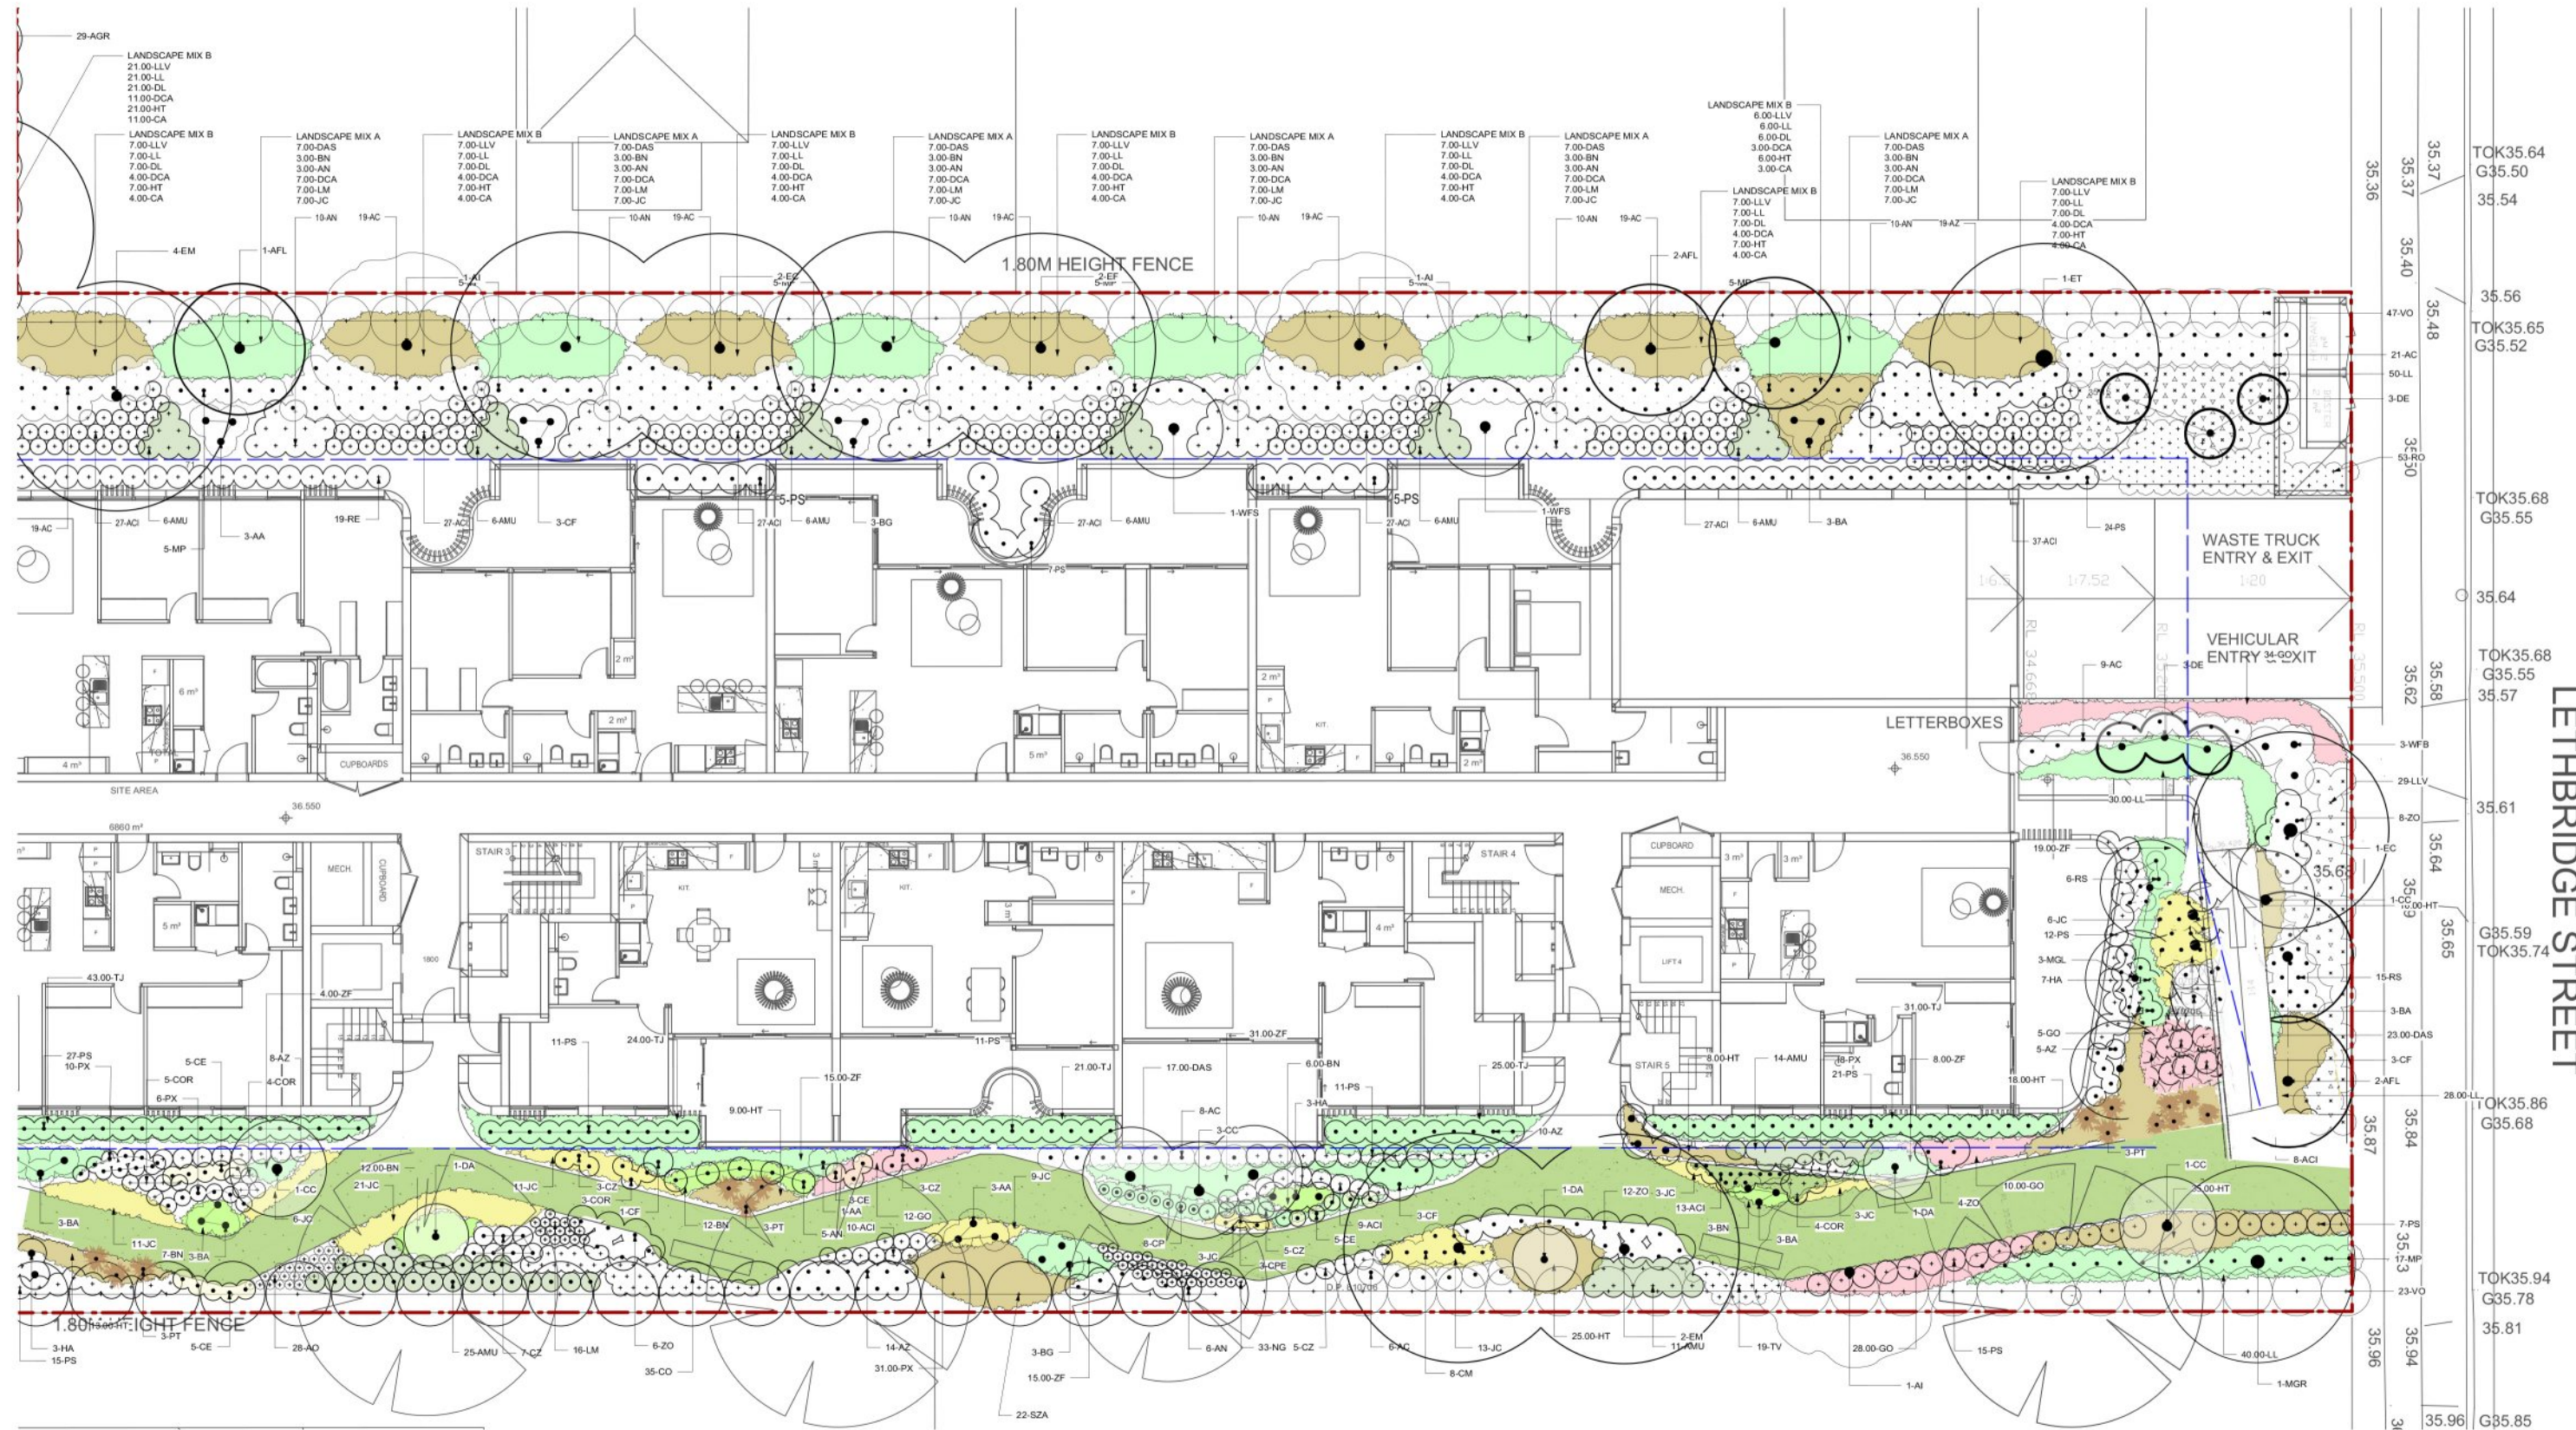

Issue			
No.	Date	Description	Child
1	30/11/2020	ISSUE FOR DA	BS
2	03/09/2021	ISSUE FOR DA	MF
3	09/02/2022	ISSUE FOR DA	MF
4	14/04/2022	ISSUE FOR DA	AL

Disclaimer

These plans are for Client use and/or Council Approval only. Not intended for construction purpose unless specifically noted. The contractor intending to use these documents shall check and verify all works on site and report any discrepancy to the Landscape Architect prior to commencement. Failure to do so shall not be the responsibility of the Client or Landscape Architect.

Any form of replication of this drawing in full or in part without the written permission of NBRIS & PARTNERS Pty Ltd constitutes an infringement of the copyright.
ARN 16 002 247 505

Drawing Title

PLANTING PLAN - GROUND FLOOR

Project

96-98 LETHBRIDGE ST & 42-46
EVANS ST PENRITH NSW

Landscape Architect

NBRS
NBRS & PARTNERS PTY LTD
Nom. Architect: Andrew Duffin - NSW 5602
p. +61 2 9622 2344
Australia

ABN 16 002 247 565
nhrs.com.au | architects@nhrs.com.au
4 Glen Street, Milsom's Point NSW 2061

Date 14/04/2022
Scale 1:100 @ A1
1:200 @ A3

Drawing Reference
LDA- 03

Revision
04