Proposed Subdivision Stages 1 & 2

Streetscape & Junior Play Park - Pedestrian Links

Humphries Road, Bonnyrigg, NSW


April 2021

LAHC c/o Premise Project Ref: 32-20 Revision A

> Landscape & Interior Architecture - Design - Consultancy 114 Argyle St, Camden NSW 2570 PH: 02 4655 1881 www.distinctive.net.au

distinctive

distinctive Living Design

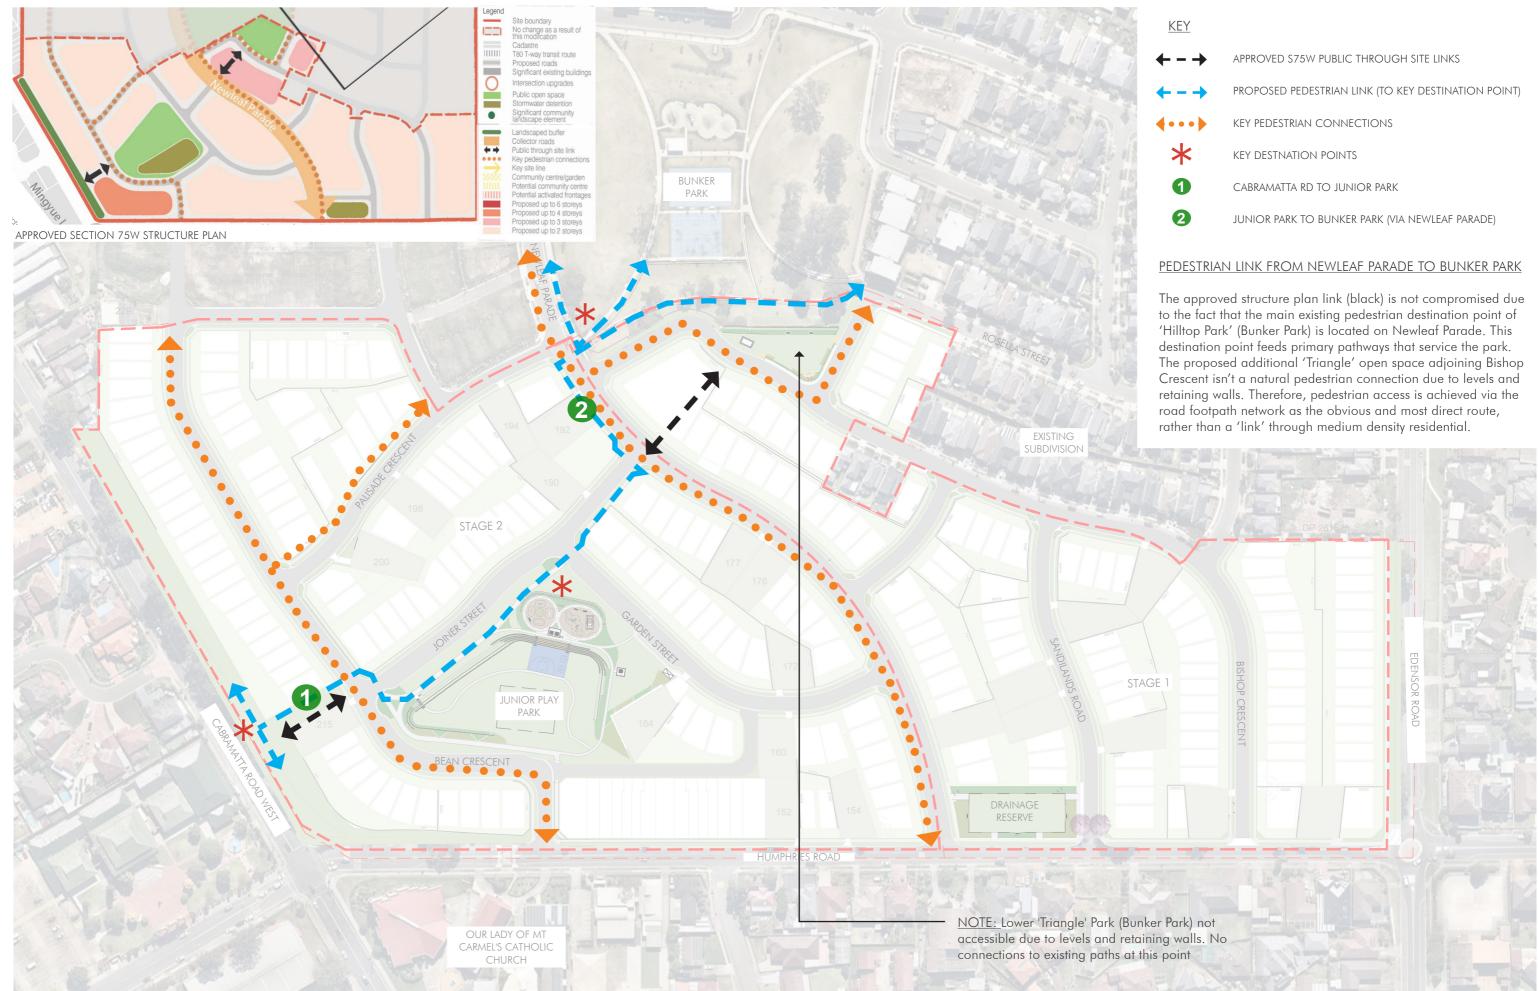

Humphries Road, Bonnyrigg PEDESTRIAN LINK MASTERPLAN

DRAFT

Project No: 32-20 . Drawn: PG N/A Scale: Revision: А 27.04.21 Date:

distinctive